



AHARONIAN  
& ASSOCIATES INC.  
ARCHITECTS


310 George Washington Highway  
Suite 100  
Smithfield, Rhode Island  
0 2 9 1 7  
T 401-232-5010  
F 401-232-5080  
WWW.ARCH-ENG.COM

**DISCLAIMER**

OWNERSHIP AND USE OF DOCUMENTS, DRAWINGS AND SPECIFICATIONS ARE INSTRUMENTS OF PROFESSIONAL SERVICE AND SHALL REMAIN THE PROPERTY OF THE ARCHITECT. THESE DOCUMENTS ARE NOT TO BE USED, IN WHOLE OR IN PART, FOR ANY OTHER PROJECTS OR PURPOSES OR BY ANY OTHER PARTIES THAN THOSE PROPERLY AUTHORIZED BY CONTRACT WITHOUT THE EXPRESS WRITTEN AUTHORIZATION OF THE ARCHITECT.

**REVISIONS**

NUMBER	REMARKS	DATE

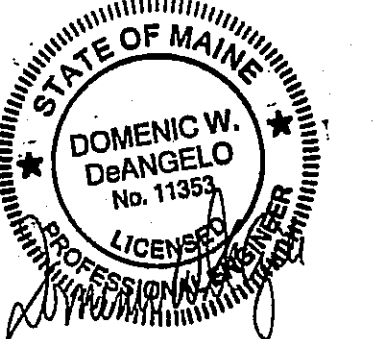

**FOR CONSTRUCTION**

PROJECT TITLE  
**Cumberland FARMS**  
100 Crossing Blvd, Framingham, Massachusetts  
STORE # 5604  
V1079

801 WASHINGTON AVE  
PORTLAND, ME  
Cumberland County

**FOUNDATION PLAN**

DATE JULY 19, 2012	PROJ NO 11112
DRAWN BY MD	CHECKED BY AZ

DRAWING NUMBER  
**S1.1**

**GENERAL FOUNDATION NOTES**


- 1) ALL SERVICES SHALL BE COORDINATED BY THE GENERAL CONTRACTOR.
- 2) TOP OF CONCRETE SLAB ON GRADE REFERENCE ELEVATION = 0'-0". REFER TO SITE GRADING PLAN FOR ACTUAL SLAB ELEVATION.
- 3) ASSUMED SOIL BEARING CAPACITY OF 3,000 P.S.F.
- 4) ALL CONCRETE TO BEAR ON FIRM, NATURAL, UNDISTURBED SOIL.
- 5) PROVIDE 1/2" COMPRESSIBLE FILLER AT ENTIRE PERIMETER OF CONCRETE SLABS.
- 6) ALL WOOD STRUCTURAL MEMBERS ABUTTING CONCRETE SHALL BE PRESSURE TREATED.
- 7) PROVIDE SLEEVES IN FOUNDATION WALL TO ACCOMMODATE WATER SERVICE AND SANITARY WASTE LINE. REFER TO SLAB PENETRATION PLAN FOR ACTUAL LOCATIONS.

**LEGEND**



**NOTE**

- 1) GC TO PROVIDE ADD ALT FOR NEW CONC SLAB FOR ENTIRE BUILDING

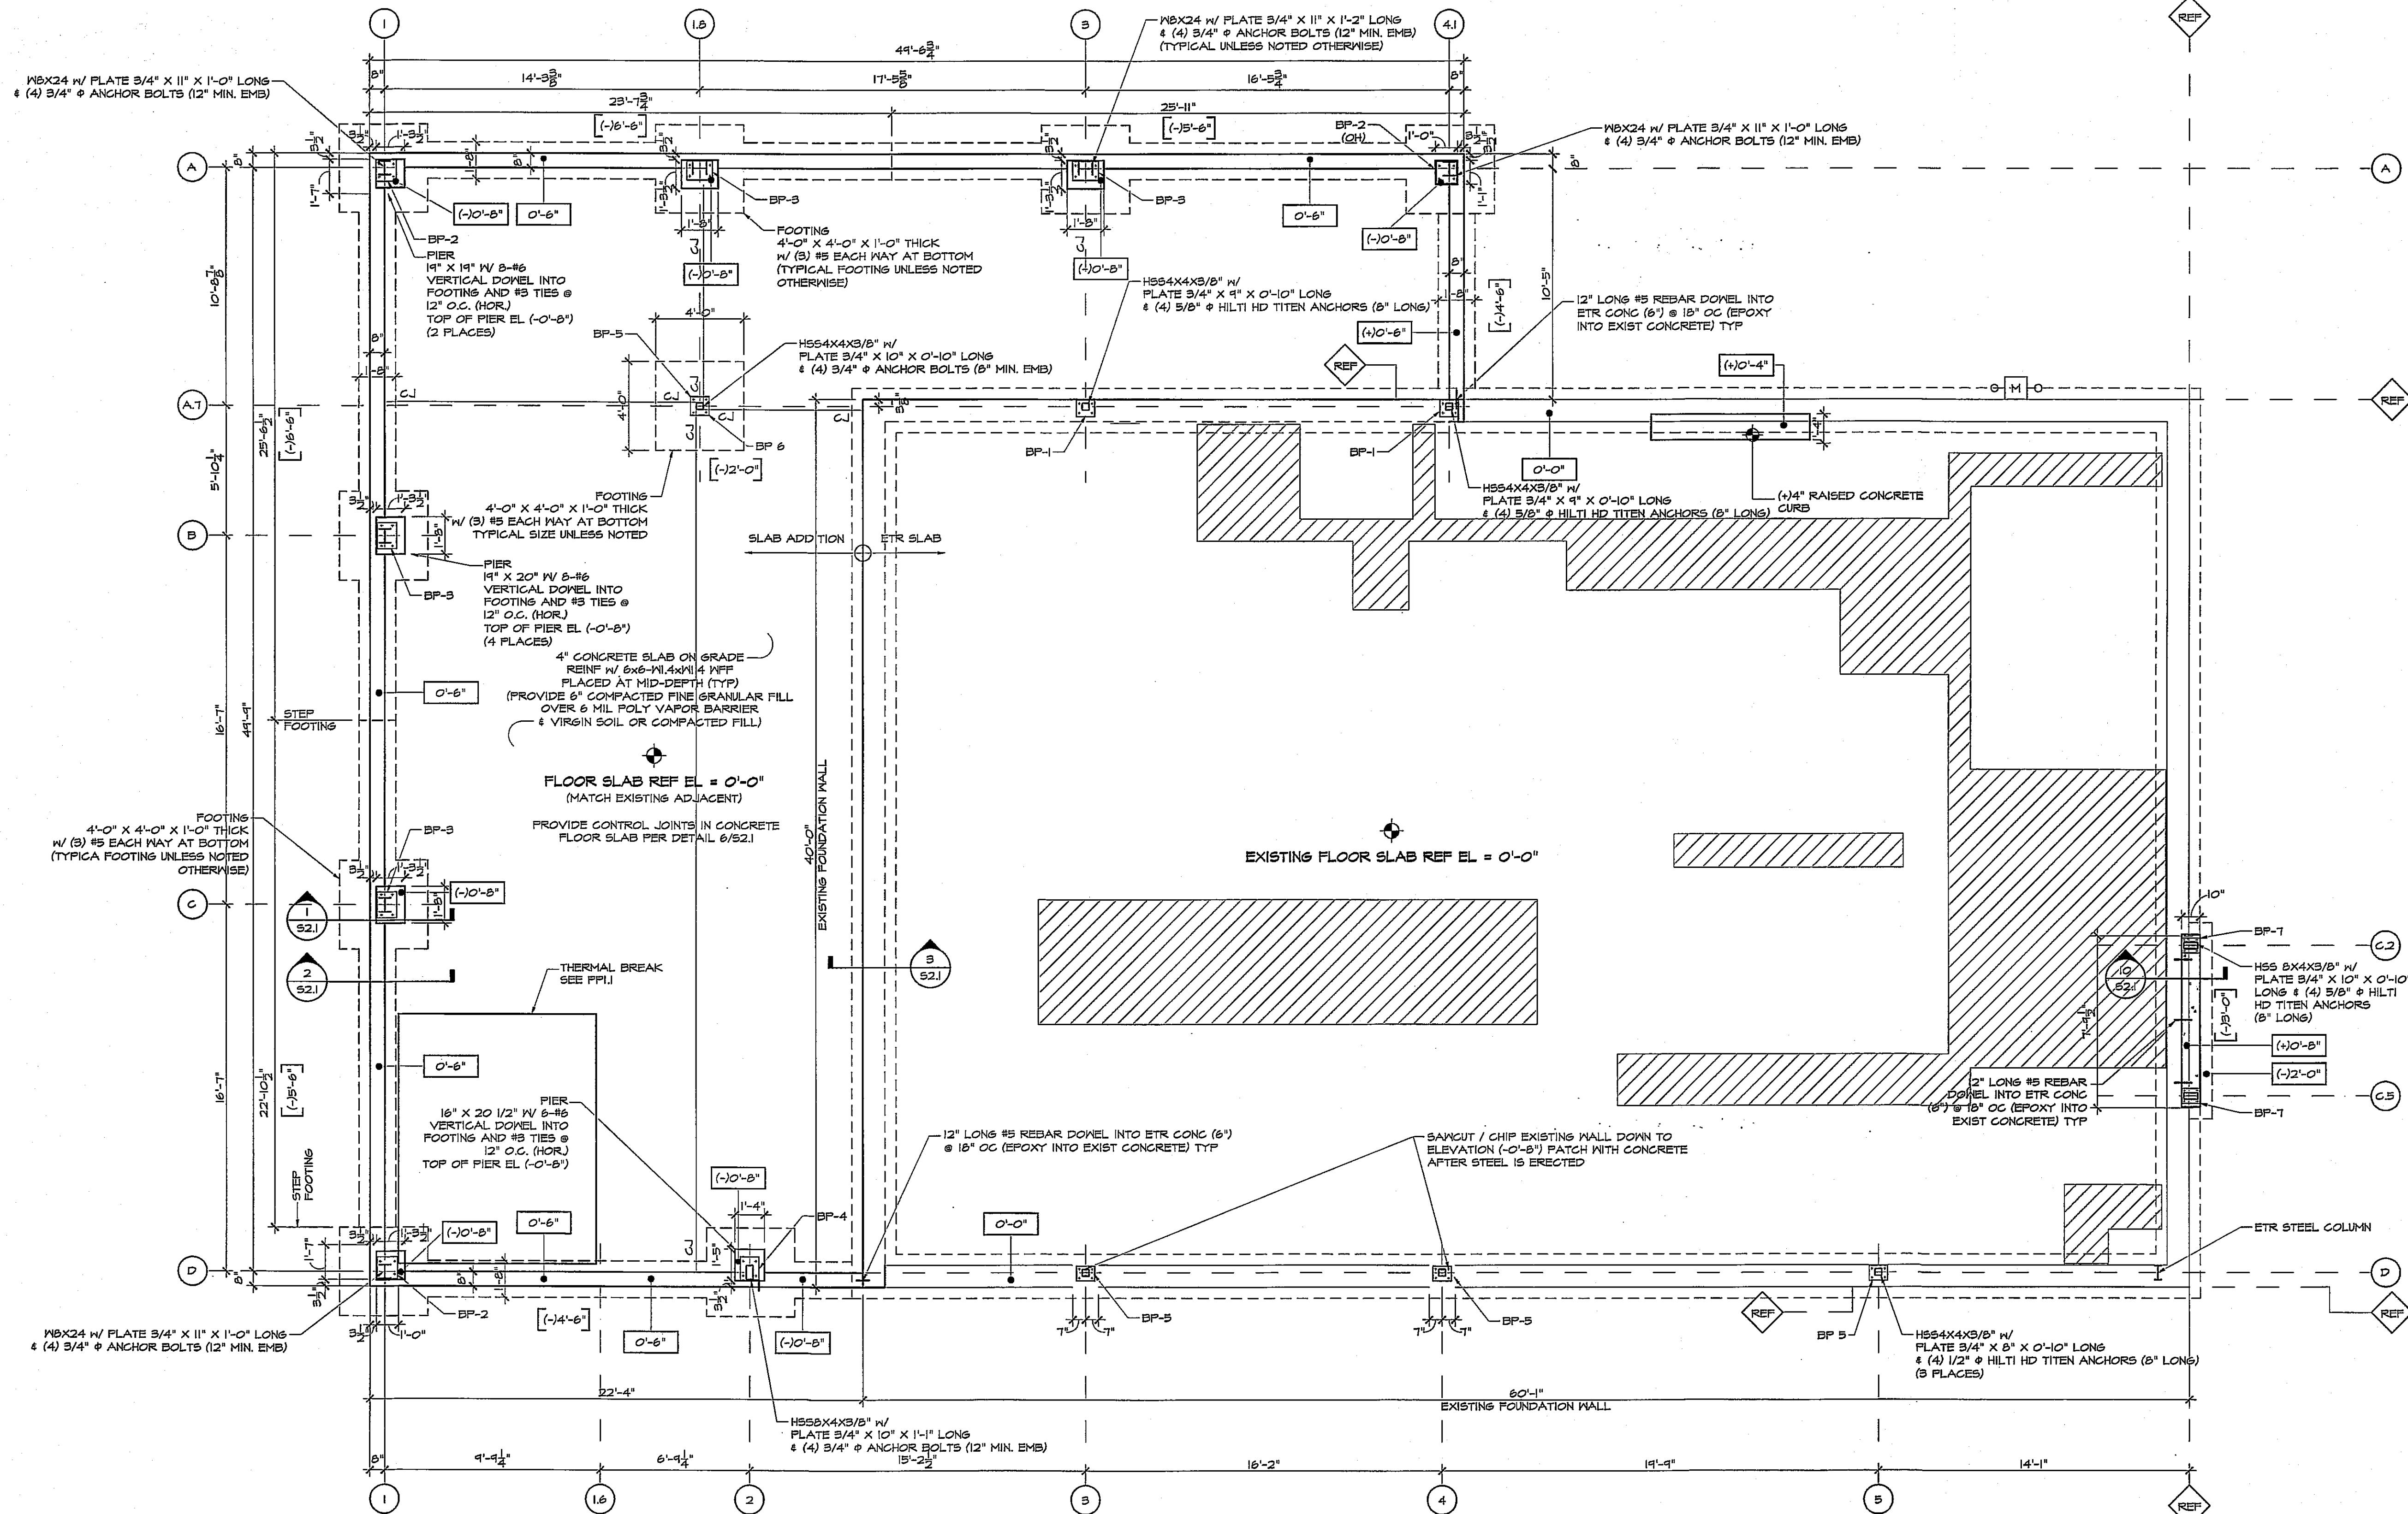

**FOUNDATION PLAN**  
SCALE: 1/4" = 1'-0"

© AHARONIAN & ASSOCIATES INC 2012