




|    |                                    |               |
|----|------------------------------------|---------------|
| 01 | EXISTENCE CONDITIONS FLOOR PLAN    | JAN 17, 2008  |
| 02 | CONCEPTUAL FLOOR PLANS             | JAN 28, 2008  |
| 03 | REV. CONCEPT FLOOR PLAN CLIENT     | FEB 11, 2008  |
| 04 | REV. PER MITIGATOR REVIEW          | MAY 16, 2008  |
| 05 | 100% PROGRESS SET                  | JUNE 16, 2008 |
| 06 | 100% PROGRESS SET PER OWNER REVIEW | JULY 11, 2008 |

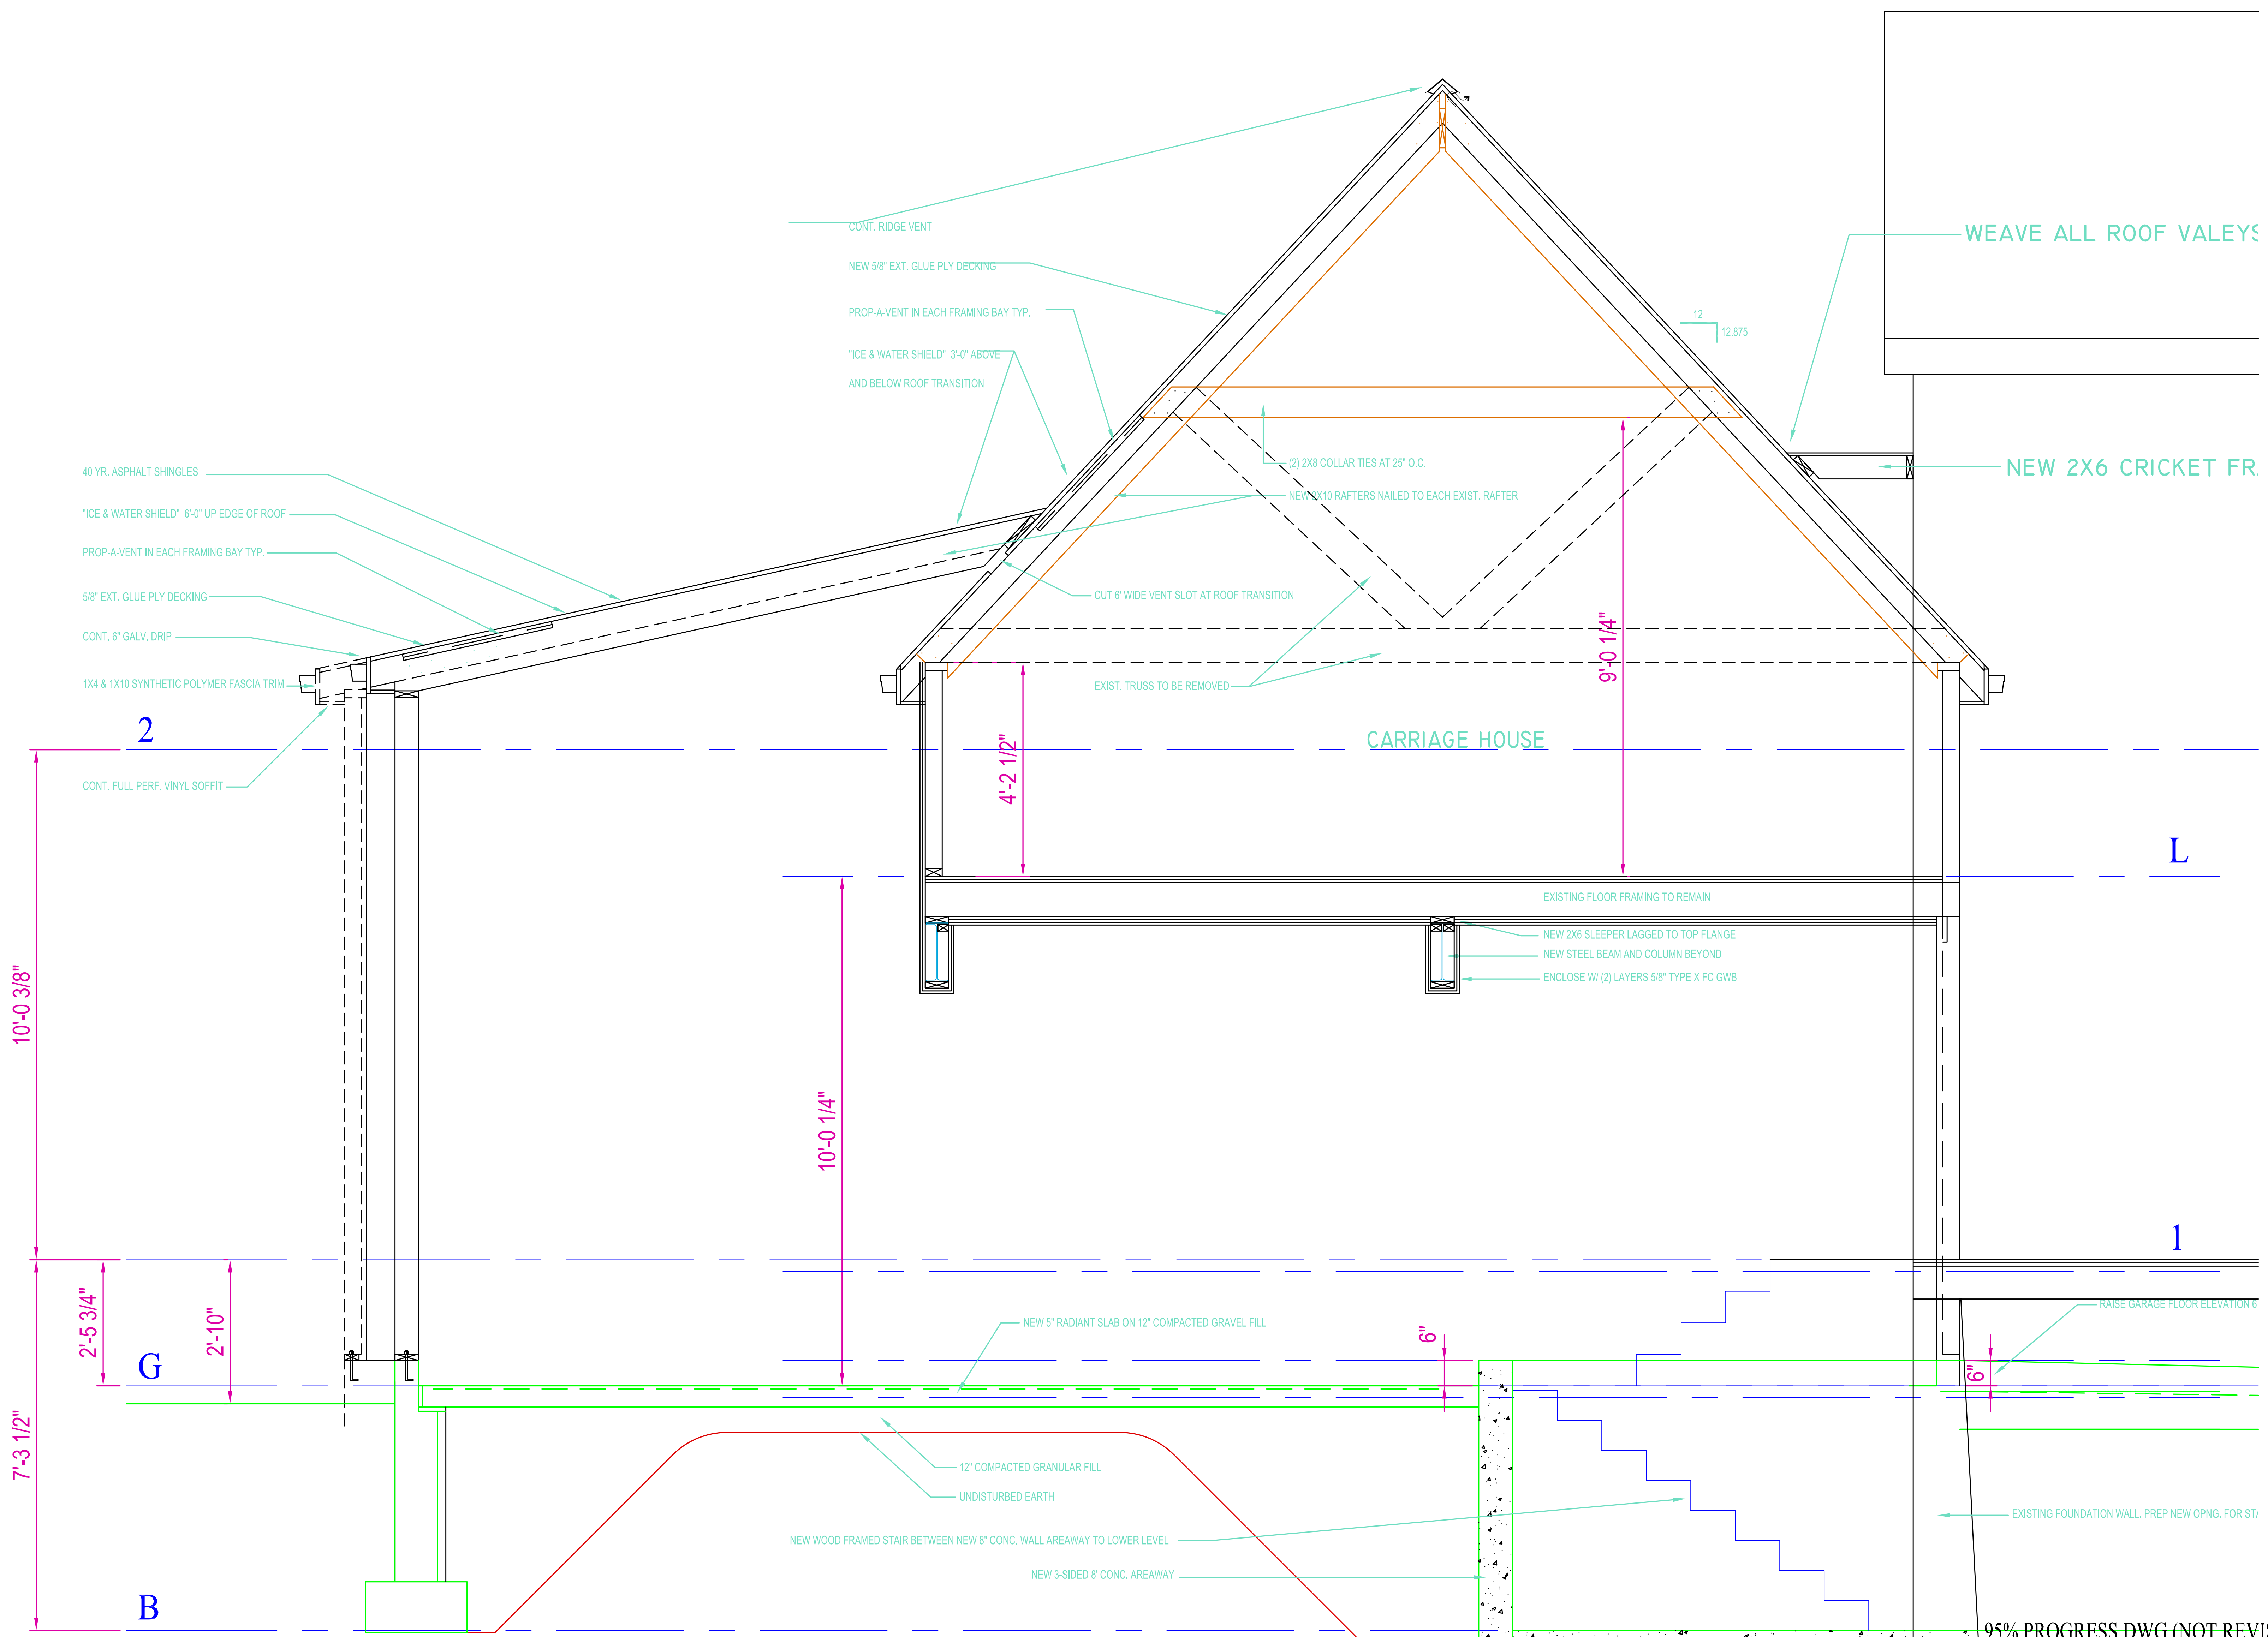

**GENERAL NOTES**

1. THESE DRAWINGS ARE CONCEPTUAL IN NATURE. FURTHER DEVELOPMENT, INFORMATION AND DETAIL IS NECESSARY FOR THESE DRAWINGS TO ACCURATELY DEFINE CONSTRUCTION METHODS AND COMPLIANCE STRATEGIES TO ALL GOVERNING CODES AND REGULATIONS. THE CLIENT AND/OR GENERAL CONTRACTOR ASSUME SOLE RESPONSIBILITY FOR CONFORMANCE TO ALL GOVERNING CODES AND REGULATIONS IF THESE DRAWINGS ARE USED FOR ANY PURPOSE BEYOND WHICH THEY ARE INTENDED AT THIS TIME. THESE DRAWINGS ARE NOT INTENDED FOR USE IN BIDDING, CONSTRUCTION, OR OBTAINING GOVERNING AUTHORITY APPROVALS AND PERMITS.
2. THIS SITE PLAN IS DERIVED FROM A SCAN OF A BOUNDARY SURVEY ONLY AND MAY NOT BE FULLY ACCURATE. THE FINAL SITE DESIGN SHALL BE BASED ON A BONA FIDE BOUNDARY SURVEY PREPARED BY A LICENSED SURVEYOR IN THE STATE OF MAINE.

**SECTION THRU CARRIAGE HOUSE**

3/4" = 1'-0"

95% PROGRESS DWG (NOT REVISED) - JULY 11, 2008  
NOT FOR CONSTRUCTION

ADDITIONS AND ALTERATIONS TO  
PRIVATE RESIDENCE FOR  
MR. PATRICK STOVER  
29 MORSE STREET, PORTLAND, ME.

**A-500**

**DAVID D. LEASURE - ARCHITECTURAL ASSOCIATES INC.**  
1344 WASHINGTON AVENUE PORTLAND, MAINE PH. (207) 797-8661 FAX (207) 797-8333  
PROJECT NO. 010908 PROJECT TITLE: MEYER RESIDENCE ALTERATIONS / ADDITIONS  
SCALE: 3/4" = 1'-0" SHEET TITLE: COMPOSITE BLDG SECTIONS