

# SEASIDE REHABILITATION & HEALTHCARE CENTER WING I RENOVATION

## 850 BAXTER BOULEVARD PORTLAND, MAINE

**OWNER:**

FIRST ATLANTIC CORPORATION  
100 WATERMAN DRIVE  
SO PORTLAND, ME 04106


TEL. 207-874-2700

**ARCHITECT**

FORESIDE ARCHITECTS, LLC  
PO BOX 66736  
5 FUNDY ROAD  
FALMOUTH, ME 04105  
TEL. 207-781-3344

**GENERAL CONTRACTOR/  
CONSTRUCTION MANAGER**

LEDGEWOOD CONSTRUCTION  
27 MAIN STREET  
SOUTH PORTLAND, ME 04106  
207 767-1866

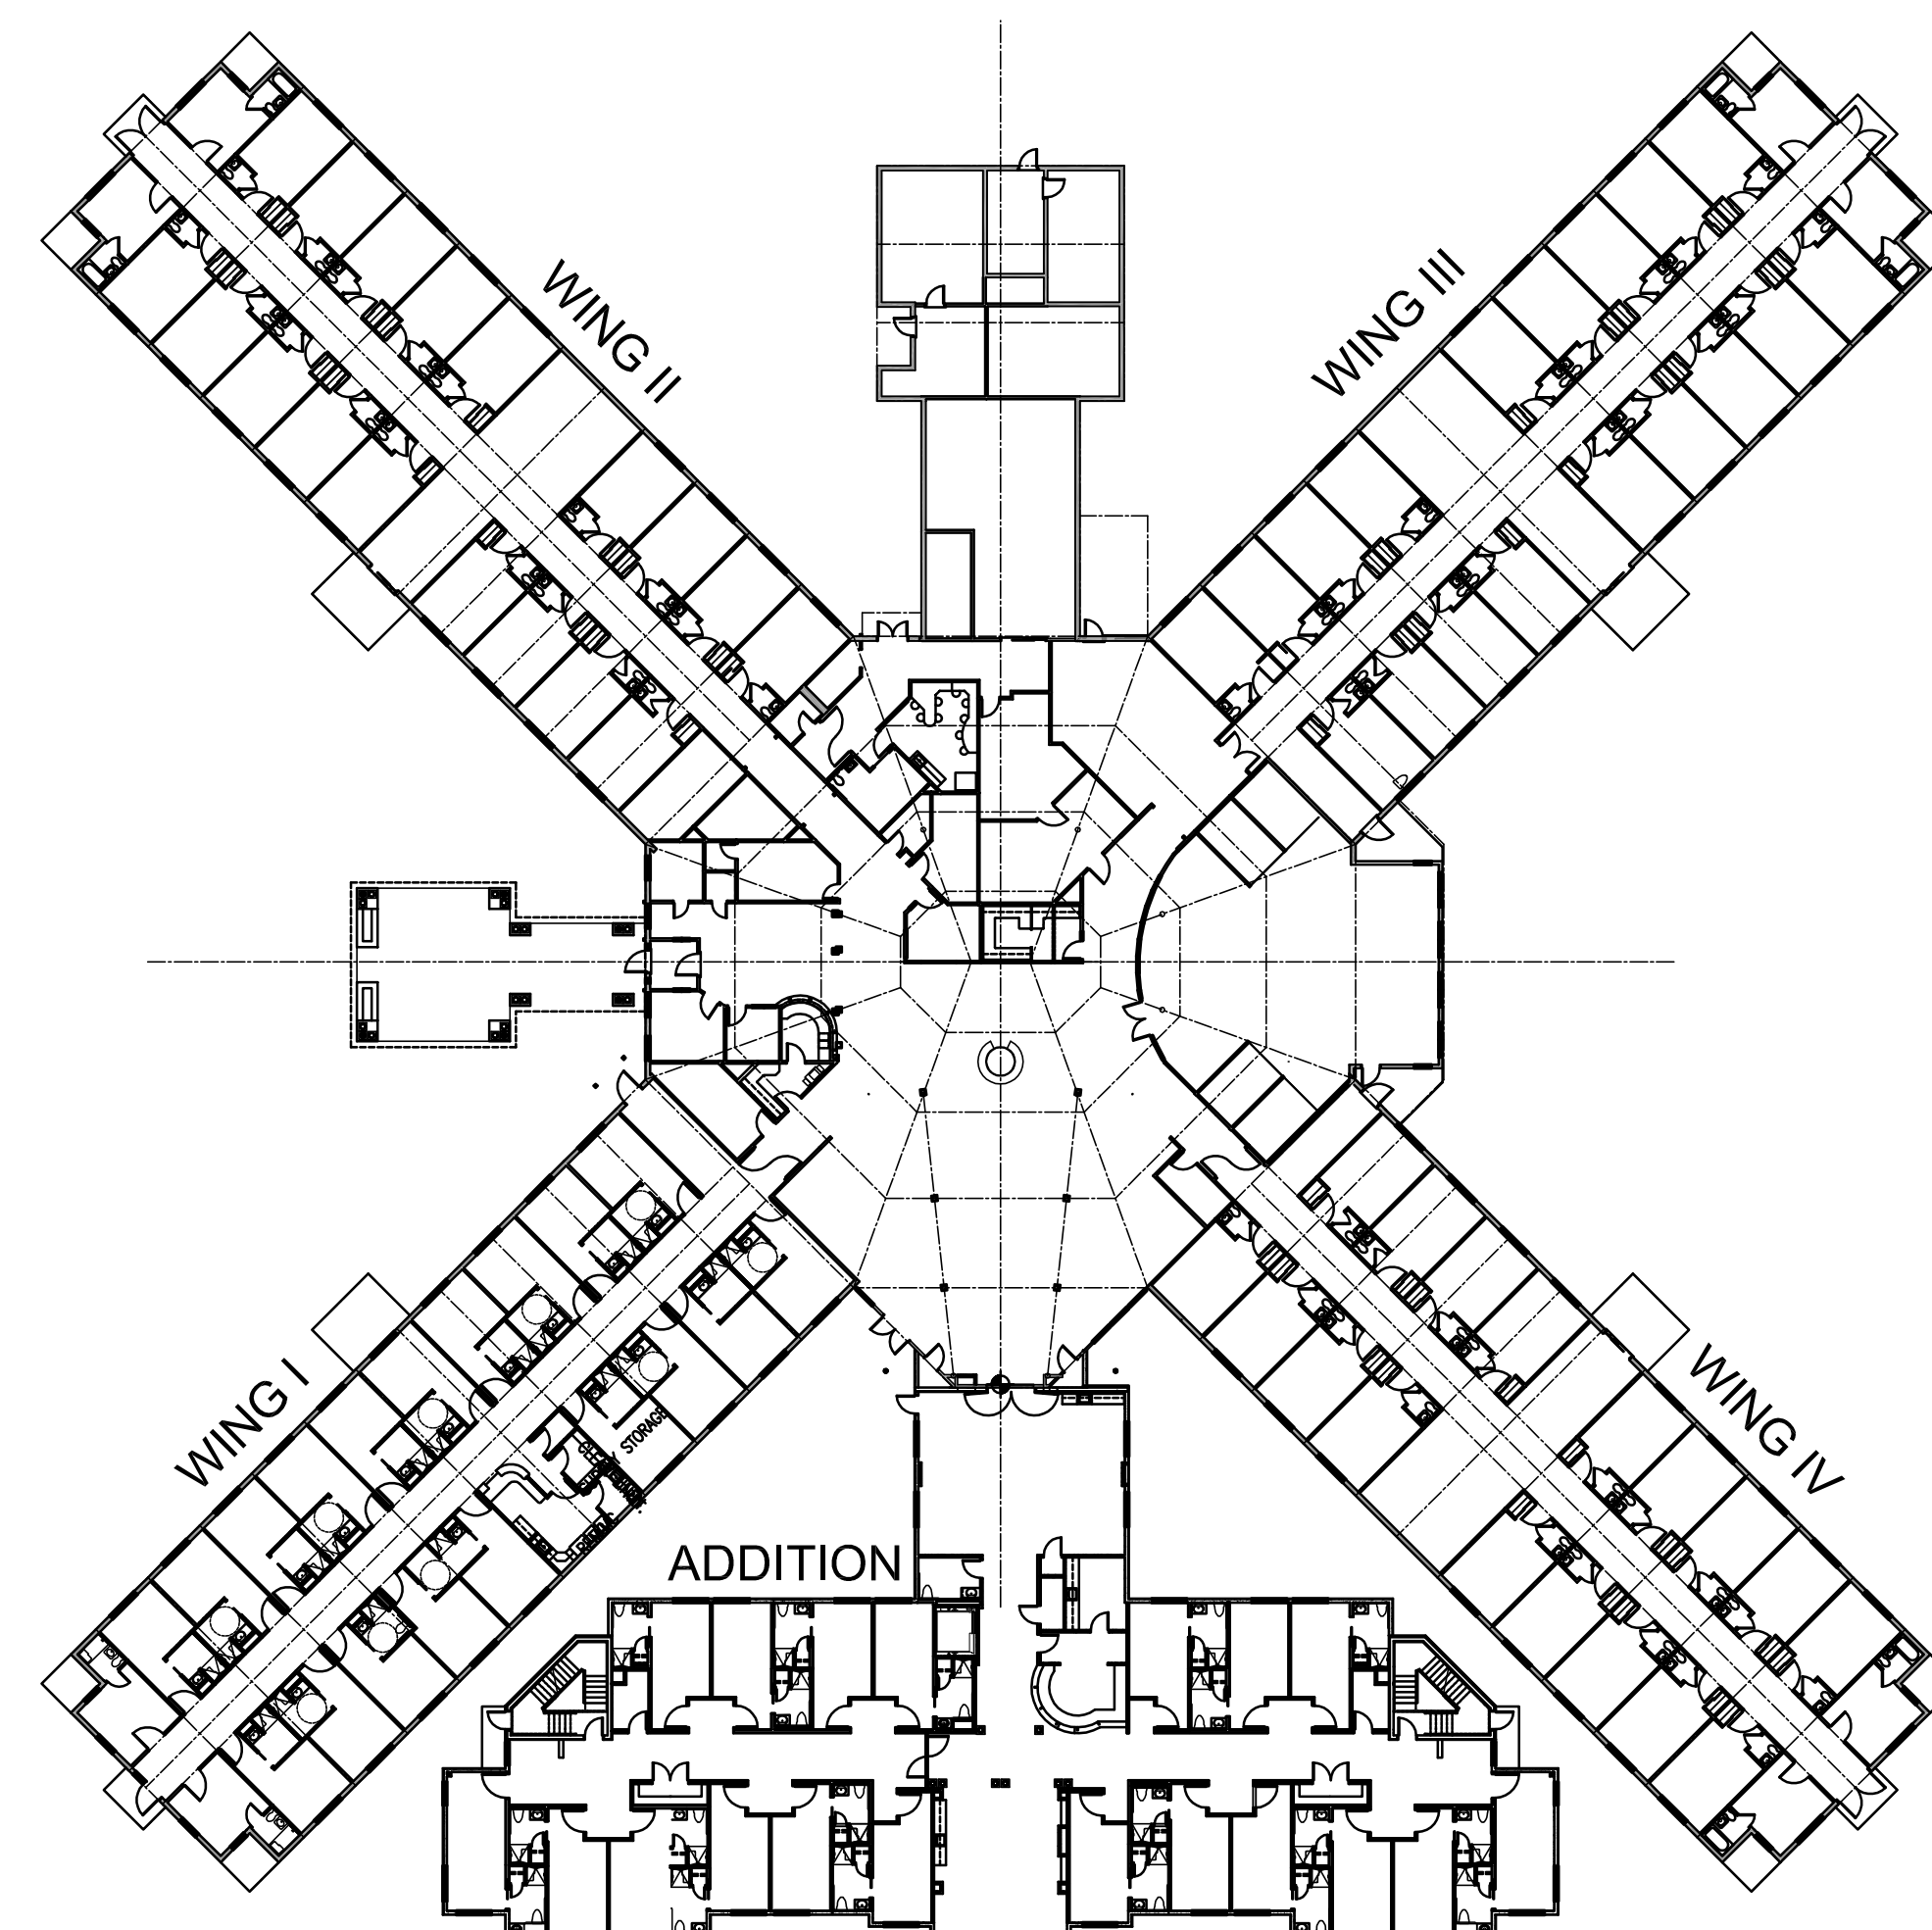

### LIST OF DRAWINGS

- G1 TITLE SHEET
- G2 WALL TYPES/NOTES/ABBREVIATIONS/SYMBOLS
- G3 ACCESSIBILITY STANDARDS

#### ARCHITECTURAL DRAWINGS

- A001 CODE PLANS
- D101 FIRST FLOOR DEMO PLAN
- D201 BUILDING DEMOLITION ELEVATIONS
- A001 CODE PLANS
- A101 FIRST FLOOR PLAN
- A201 BUILDING ELEVATIONS & SECTION
- A501 FIRST FLOOR RCP
- A601 INTERIOR ELEVATIONS
- A602 INTERIOR ELEVATIONS
- A603 CASEWORK DETAILS
- A701 DOOR SCHEDULE & DETAILS
- A702 WINDOW SCHEDULE & DETAILS
- A703 FINISH SCHEDULE & DETAILS
- A801 FURNITURE & EQUIPMENT PLAN

#### STRUCTURAL DRAWINGS

SEE ARCHITECTURAL DRAWINGS

#### ELECTRICAL DRAWINGS

- E101 FIRST FLOOR ELECTRICAL PLAN
- DESIGN BUILD CONTRACT

#### PLUMBING DRAWINGS

SEE FLOOR PLAN A101

COPYRIGHT 2014  
REUSE OR REPRODUCTION OF THE CONTENTS OF  
THIS DOCUMENT IS NOT PERMITTED WITHOUT  
WRITTEN PERMISSION OF FORESIDE ARCHITECTS

### GENERAL NOTES:


1. REPORT ANY DISCREPANCIES TO THE ARCHITECT. CONTRACTOR SHALL PROCEED WITH WORK ONLY AFTER DISCREPANCIES HAVE BEEN RESOLVED BY THE ARCHITECT.
2. EXISTING BUILDING COMPONENTS AND WORK CURRENTLY COMPLETED AND IN PLACE DURING CONSTRUCTION WHICH IS AFFECTED BY NEW WORK AND DEMOLITION, OR WHICH MAY BE DAMAGED BY THE CONTRACTOR OR ANY SUBCONTRACTOR, SHALL BE REPLACED OR RESTORED TO THE ORIGINAL CONDITION AND COLOR AS APPROVED BY THE ARCHITECT.
3. THE BUILDING SHALL BE CONSTRUCTED TO CONFORM WITH ALL GOVERNING CODES INCLUDING 2009 IBC (MUBEC), NFPA 101 2009, MAINE HUMAN RIGHTS COMMISSION GUIDELINES, STATE OF MAINE PLUMBING CODE, NEC 2008, AND ANSI.
4. ALL EXISTING CONDITIONS ARE TO BE FIELD VERIFIED BY THE CONTRACTOR PRIOR TO FABRICATION. THIS INCLUDES DELIVERY PROCEDURES, DIMENSIONS AND MATERIALS.
5. DRAWINGS ARE NOT TO BE SCALED. CONTRACTOR SHALL VERIFY DIMENSIONS AND CONDITIONS. APPARENT DISCREPANCIES REQUIRING CLARIFICATION SHALL BE DIRECTED TO THE ARCHITECT PRIOR TO COMMENCEMENT OF THE WORK IN QUESTION.
6. DEMOLITION MAY REQUIRE SELECTIVE REMOVAL OF EXISTING MATERIALS. TEMPORARY BRACING AND STRUCTURAL SHORING. REMOVAL OF ALL MATERIALS DISMANTLED NOT INTENDED FOR REUSE SHALL BE DISPOSED OF IN COMPLIANCE WITH LOCAL REGULATIONS.
7. THIS PROJECT SHALL NOT CONTAIN HAZARDOUS MATERIALS OF ANY TYPE, INCLUDING BUT NOT LIMITED TO ASBESTOS.
8. THE CONTRACTOR SHALL OBTAIN ALL REQUIRED PERMITS FROM THE APPROPRIATE OFFICIALS PRIOR TO COMMENCING THE WORK AND INSPECTIONS AND APPROVALS UPON COMPLETION OF THE WORK.
9. WHERE ONLY A SINGLE PRODUCT OR MANUFACTURER IS NAMED, PROVIDE THE PRODUCT INDICATED. SUBSTITUTIONS SHALL BE PERMITTED ONLY WHEN APPROVED BY THE OWNER OR THE OWNER'S AUTHORIZED REPRESENTATIVE THROUGH WRITTEN DIRECTIVE.
10. THE LOCATION OF ALL DOOR FRAMES NOT DIMENSIONED SHALL BE 4" FROM ADJACENT WALLS UNLESS OTHERWISE INDICATED.
11. ALL PARTITIONS SHALL EXTEND FROM FLOOR TO UNDERSIDE OF SUPPORTING STRUCTURE ABOVE UNLESS OTHERWISE NOTED.
12. INSTALL BLOCKING BEHIND ALL SURFACE APPLIED FIXTURES, TRIM, GRAB BARS, SHELVES, CHAIR RAILS, PICTURE RAILS AND BASE MOLDINGS.
13. AT PROJECT CLOSEOUT, SUBMIT SPECIFIC WARRANTIES, WORKMANSHIP BONDS, MAINTENANCE AGREEMENTS, FINAL CERTIFICATIONS AND SIMILAR DOCUMENTS.
14. COMPLETE FINAL CLEANUP AT PROJECT CLOSEOUT. TOUCH-UP, REPAIR AND RESTORE ALL MARRED EXPOSED FINISHES.
15. IF TWO CONFLICTING CONDITIONS OR DETAILS EXIST IN THIS DRAWING SET OR ASSOCIATED SPECIFICATIONS THE CONTRACTOR SHALL MAKE THEM KNOWN TO THE ARCHITECT. IT SHALL BE THE ARCHITECT'S CHOICE TO DECIDE WHICH CONDITION OR DETAIL APPLIES, AT NO ADDITIONAL COST.

### REVISIONS:



5 FUNDY ROAD Phone: 207-781-3344  
FALMOUTH, ME 04105 Fax: 207-699-5564  
Online @ [foresidearchitects.com](http://foresidearchitects.com)

Project Status:  
PERMIT &  
BID SET

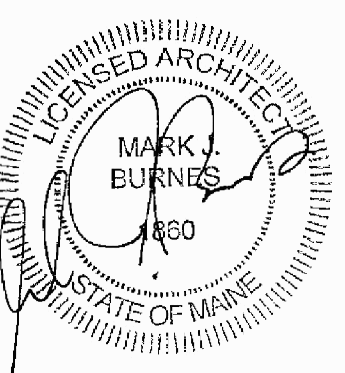

Project Number:

Seaside Rehabilitation  
and Healthcare Center  
850 Baxter Boulevard  
Portland, Maine

Drawing Name:  
TITLE SHEET

Scale:  
N.T.S.

SHEET:

Date:  
02/07/14

**G1**