




5 PERSPECTIVE VIEW - BUILDING 2 ENTRY



4 PERSPECTIVE VIEW - COMMUNITY BUILDING AT FRONT STREET



3 PERSPECTIVE VIEW - UNIT PATIO

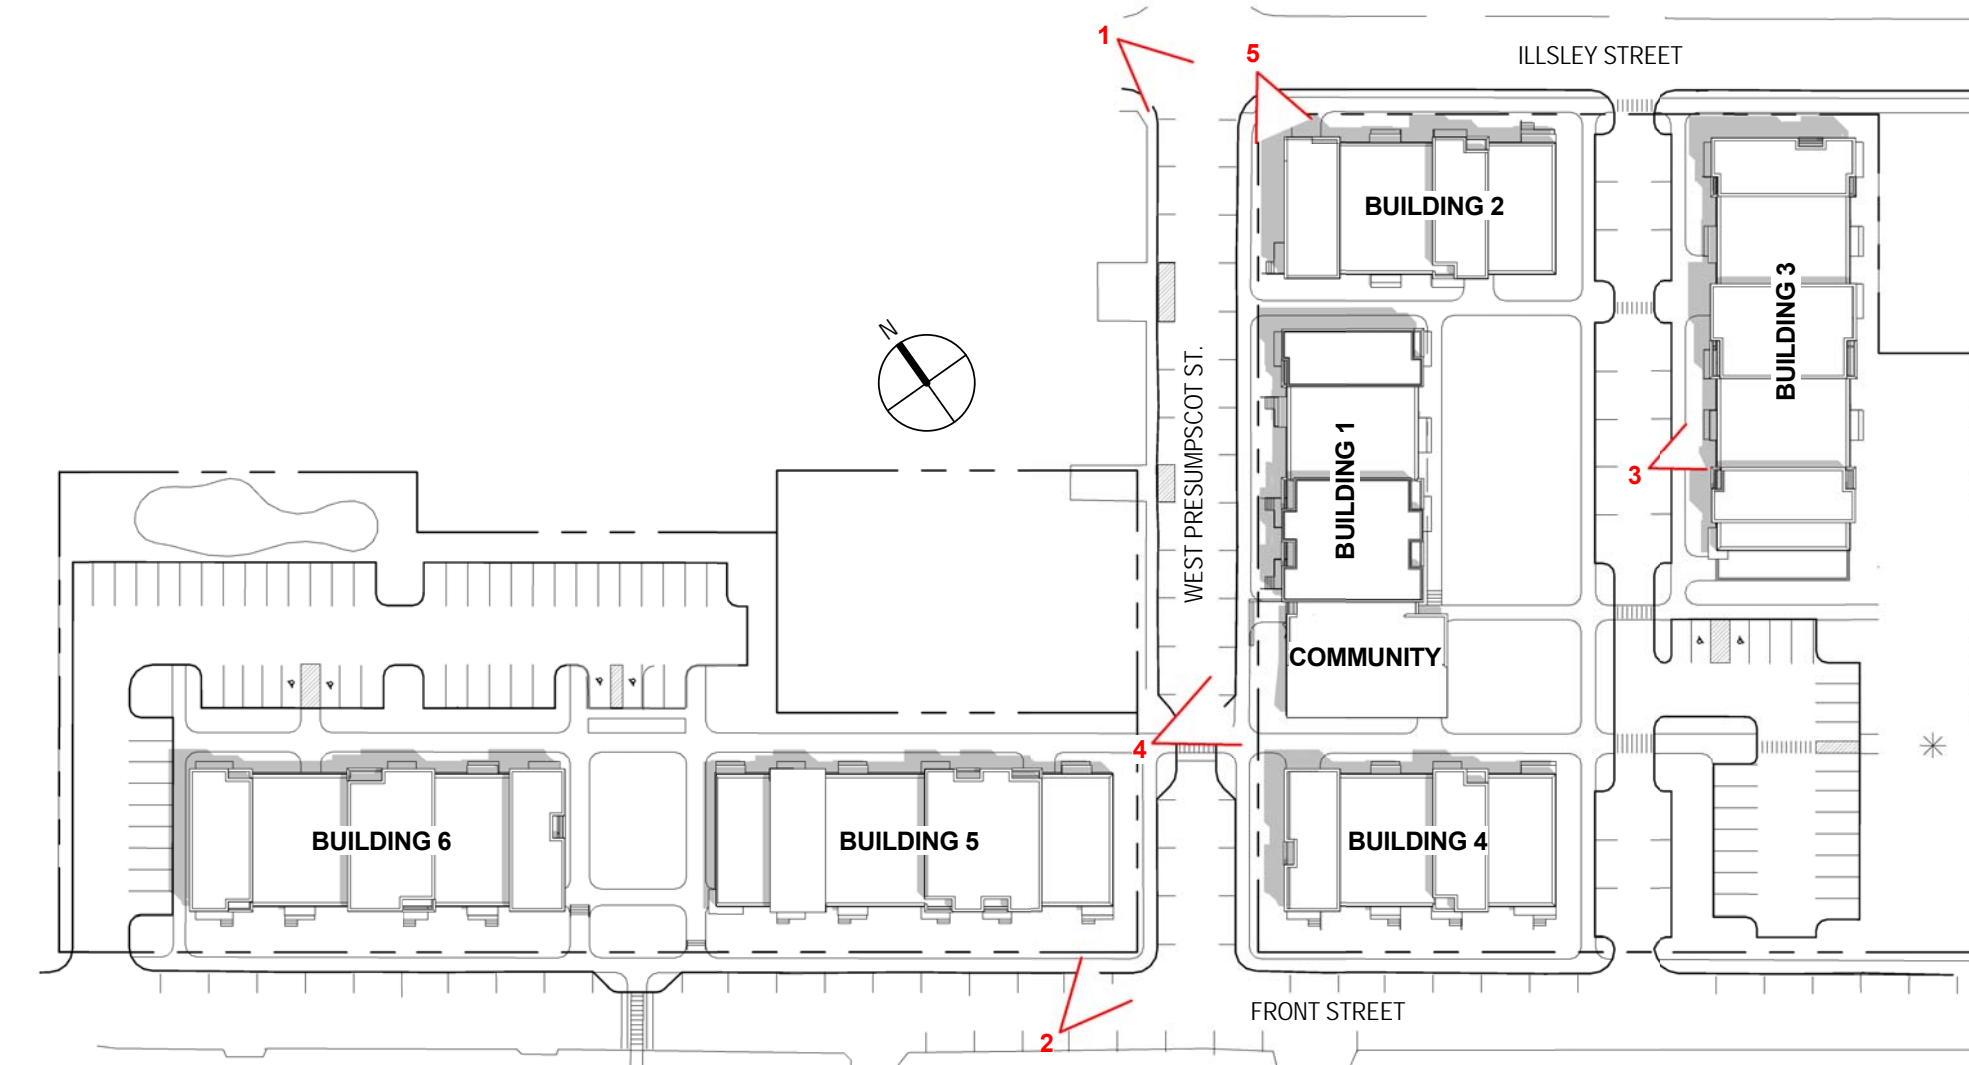

SITE PLAN - VIEW LEGEND
1" = 80'-0"



2 PERSPECTIVE VIEW - W. PRESUMPCOTT AT FRONT STREET
1/2" = 1'-0"



1 PERSPECTIVE VIEW - W. PRESUMPCOTT AT ILLSLEY STREET

PHA FRONT STREET DEVELOPMENT

37 & 63 Front Street
Portland, Maine 04103

PROJECT

FRONT STREET REDEVELOPMENT, LP

14 Baxter Boulevard
Portland, Maine 04101
P 207 773.4753

OWNER

utile
ARCHITECTURE + URBAN DESIGN

115 KINGSTON ST
BOSTON, MA 02111
P 617 423.7200 F 617 423.1414
utiledesign.com

ARCHITECT

Ransom Consulting, Inc.

400 Commercial Street, Suite 404
Portland, Maine 04101
P 207 772.2891 F 207 772.3284

CIVIL & GEOTECHNICAL

Carol Associates

217 Commercial Street, Suite 200
Portland, Maine 04101
P 207 772.1552 F 207 772.0712

LANDSCAPE

Allied Engineering

160 Veranda Street
Portland, Maine 04103
P 207 221.2260 F 207 221.2266

ME/PFP & STRUCTURAL

Thornton Tomasetti

386 Fore Street, Suite 401
Portland, Maine 04101
P 207 245.6560

SUSTAINABILITY

STAMP

DATE REVISION

09/28/2017 PERMITTING

REVISIONS ON SHEET

SCALE UTILE PROJECT NUMBER
As indicated 15145

BUILDING VIEWS

A-2.0