

Front Street Redevelopment

Front Street
Portland, ME

Applicant:




FRONT STREET HOUSING
REDEVELOPMENT, LP
14 BAXTER BLVD.
PORTLAND, ME 04101

Consultants:

utile

Utile, Inc. | Architecture + Planning
50 Summer Street | Boston, MA 02110

Architect:
Utile
50 Summer St
Boston, MA 02111
(617) 423-7200

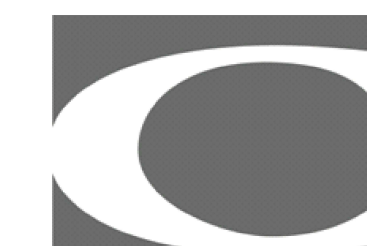

CARROLL ASSOCIATES
LANDSCAPE ARCHITECTS

Landscape Architect
Carroll Associates
217 Commercial Street
Portland, Maine 04101
207.772.1552



Consulting, Inc.

Civil Engineer
Ransom Consulting, Inc.
400 Commercial Street, Suite 404
Portland, Maine 04101
207-772-2891



UTILITY PLAN WEST PARCEL



A	PERMITTING	10-10-17
---	------------	----------

Design by:	JIM	Checked by:	SJB
Drawn by:	KJT	Approved by:	SJB
Project:	151.06170		
Sheet No:			

C-4.1

LEGEND:

- 2" G GAS
- P(P) PRIMARY ELECTRIC
- P(S) SECONDARY ELECTRIC
- P(L) LIGHTING CONDUIT
- C COMMUNICATIONS
- 18" SD STORM DRAIN
- 6" S SANITARY SEWER
- 2" W WATER
- T TRANSFORMER
- COMMUNICATIONS JUNCTION
- SS/SD STRUCTURE
- FIELD INLET
- RAIN GARDEN
- CAP ON EXISTING SD/SS
- CURB OPENING
- ENERGY DISSIPATOR

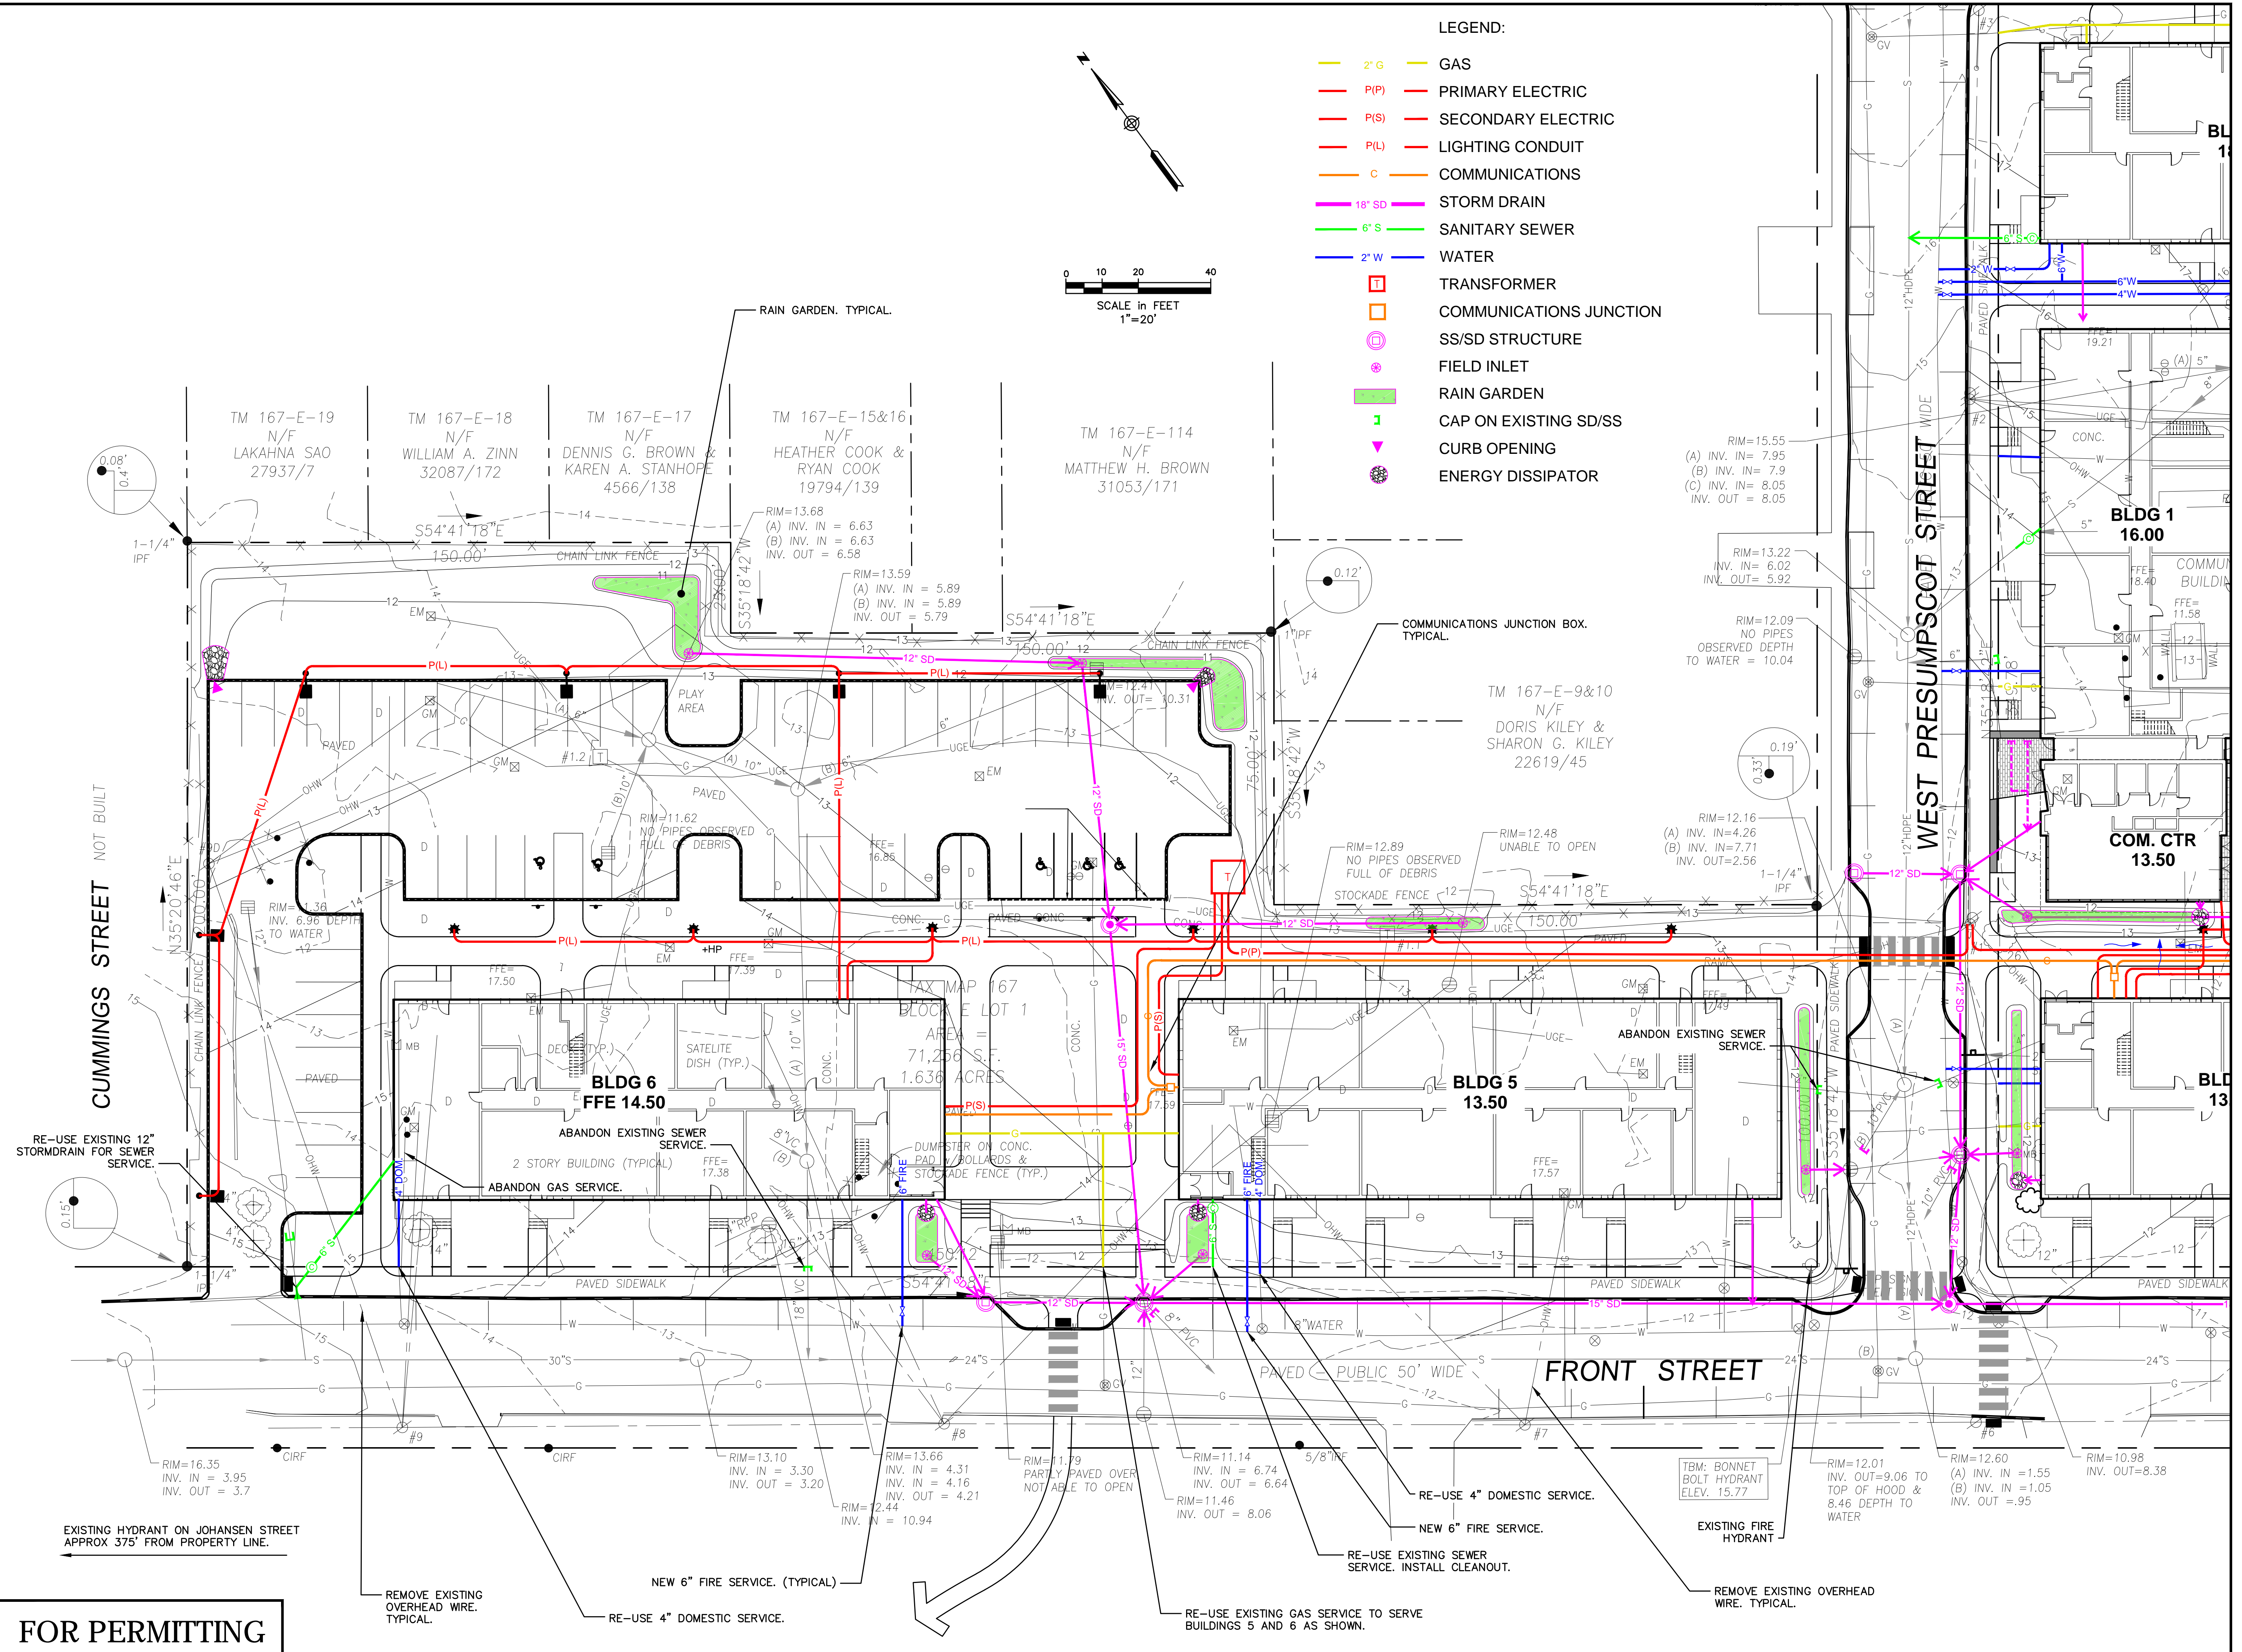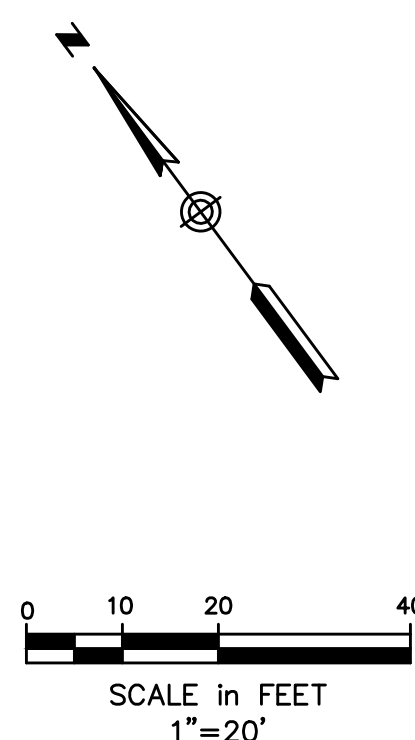

FOR PERMITTING