




**NOTE:**  
CONTRACTOR SHALL SUBMIT SHOP DRAWINGS TO L.A. FOR APPROVAL PRIOR TO FABRICATION

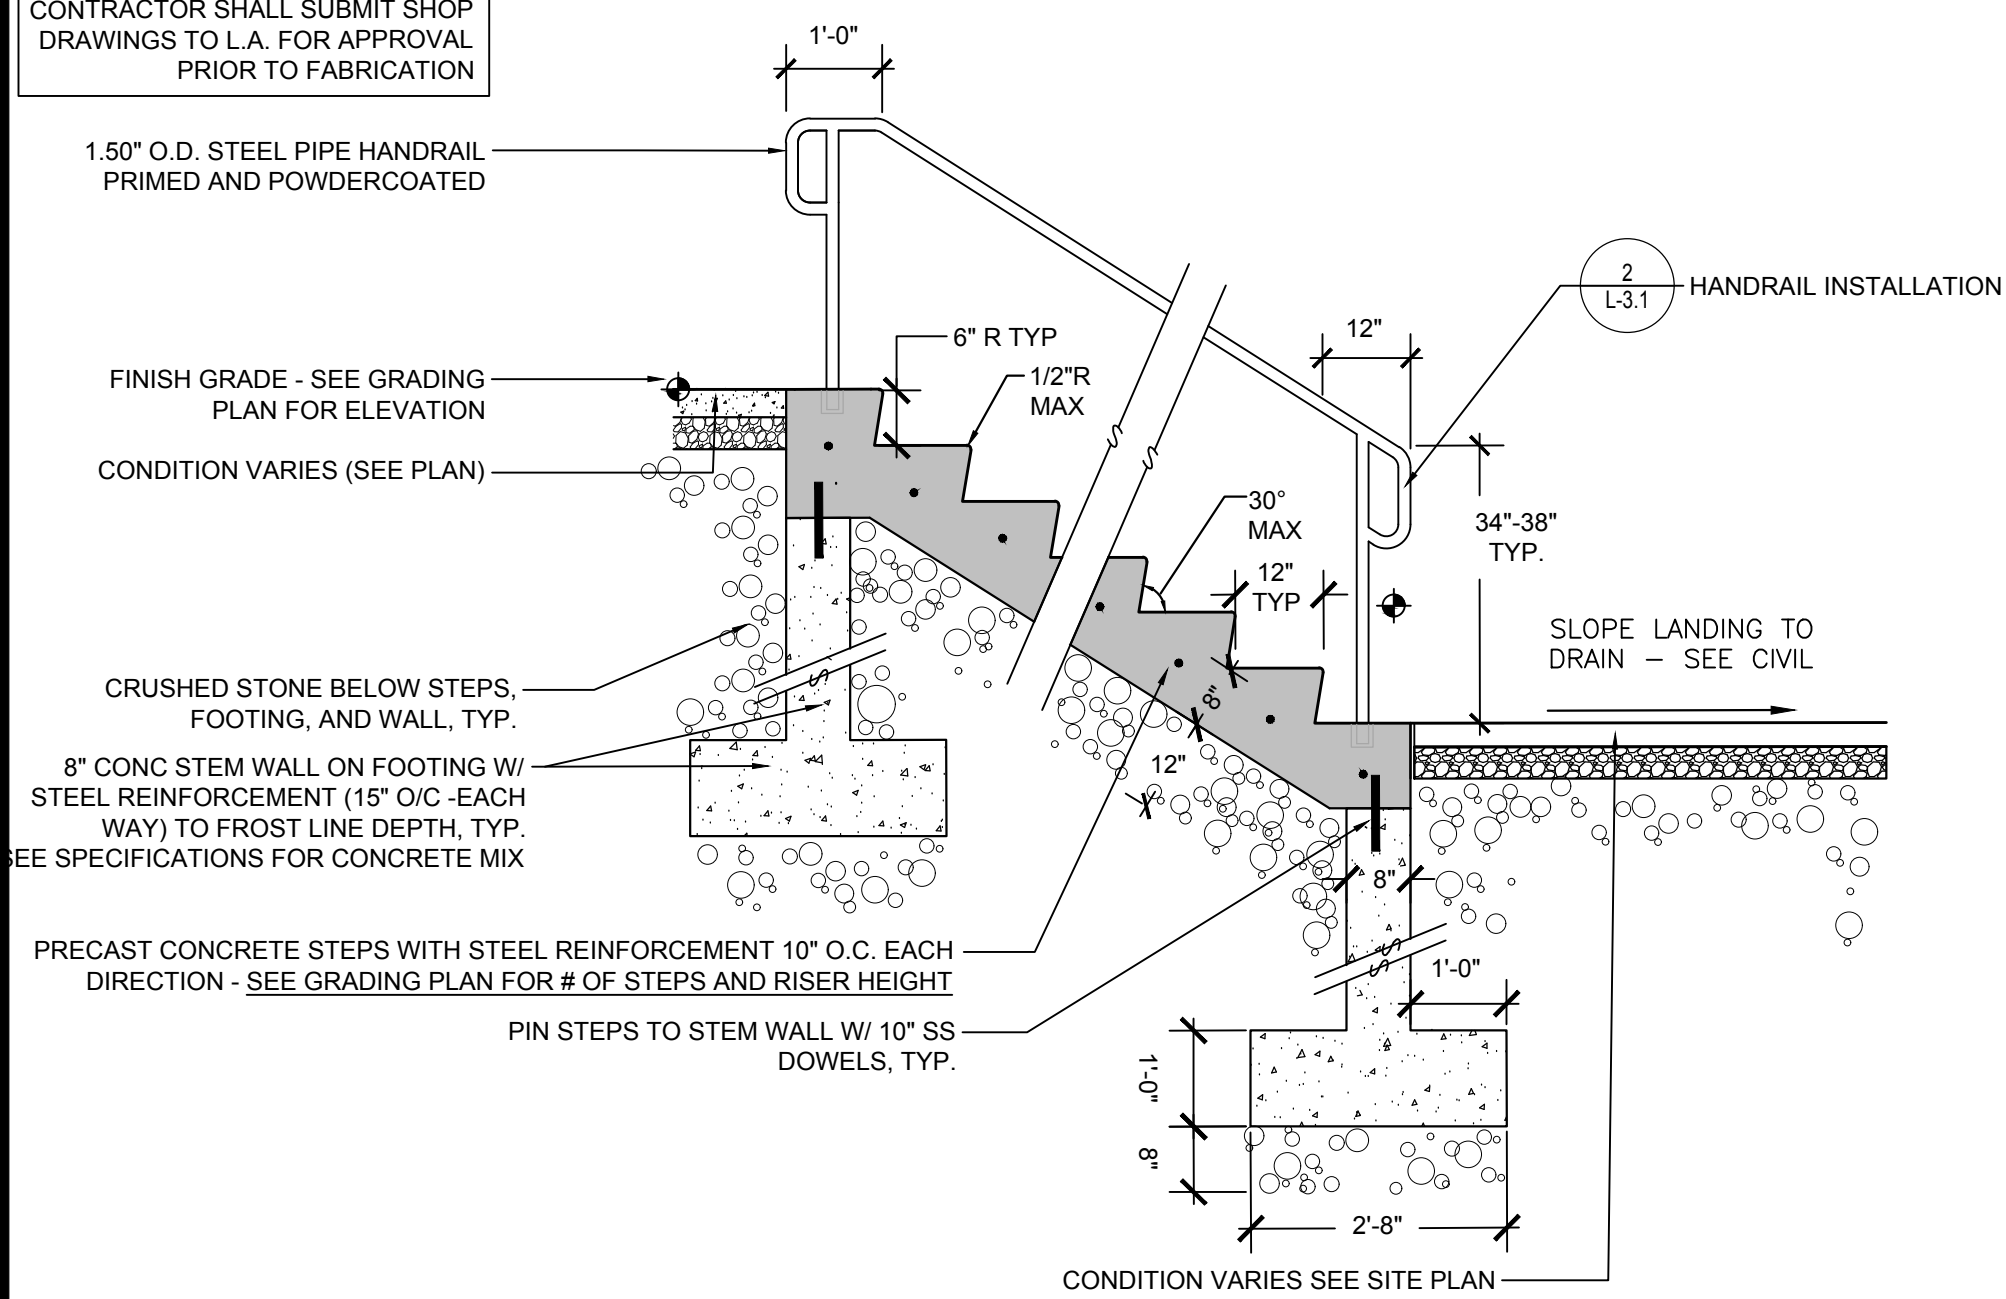


**1** CONCRETE STAIRS  
SCALE: 1"=1'-0"

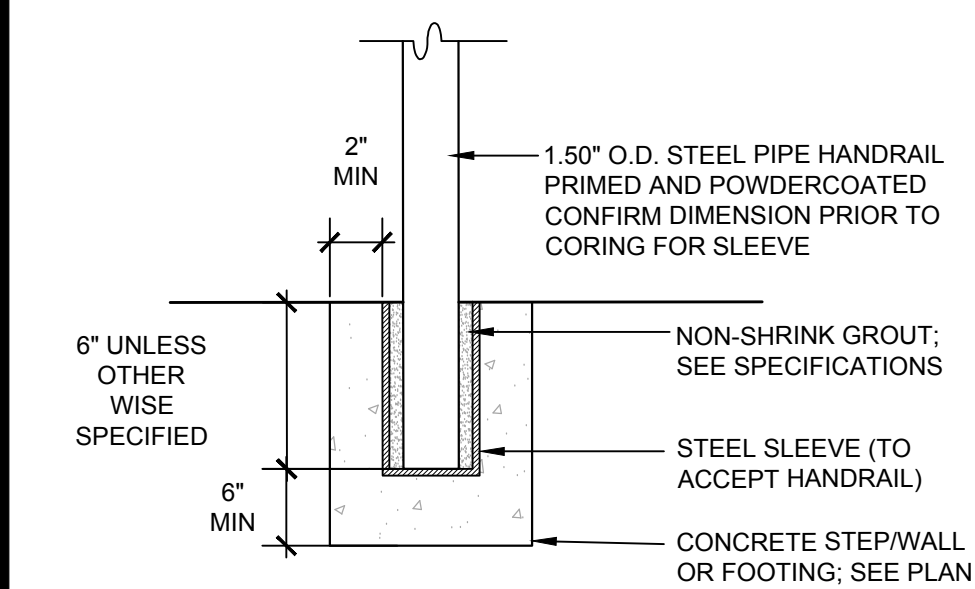


**2** HANDRAIL AND ATTACHMENT  
SCALE: 1"=1'-0"

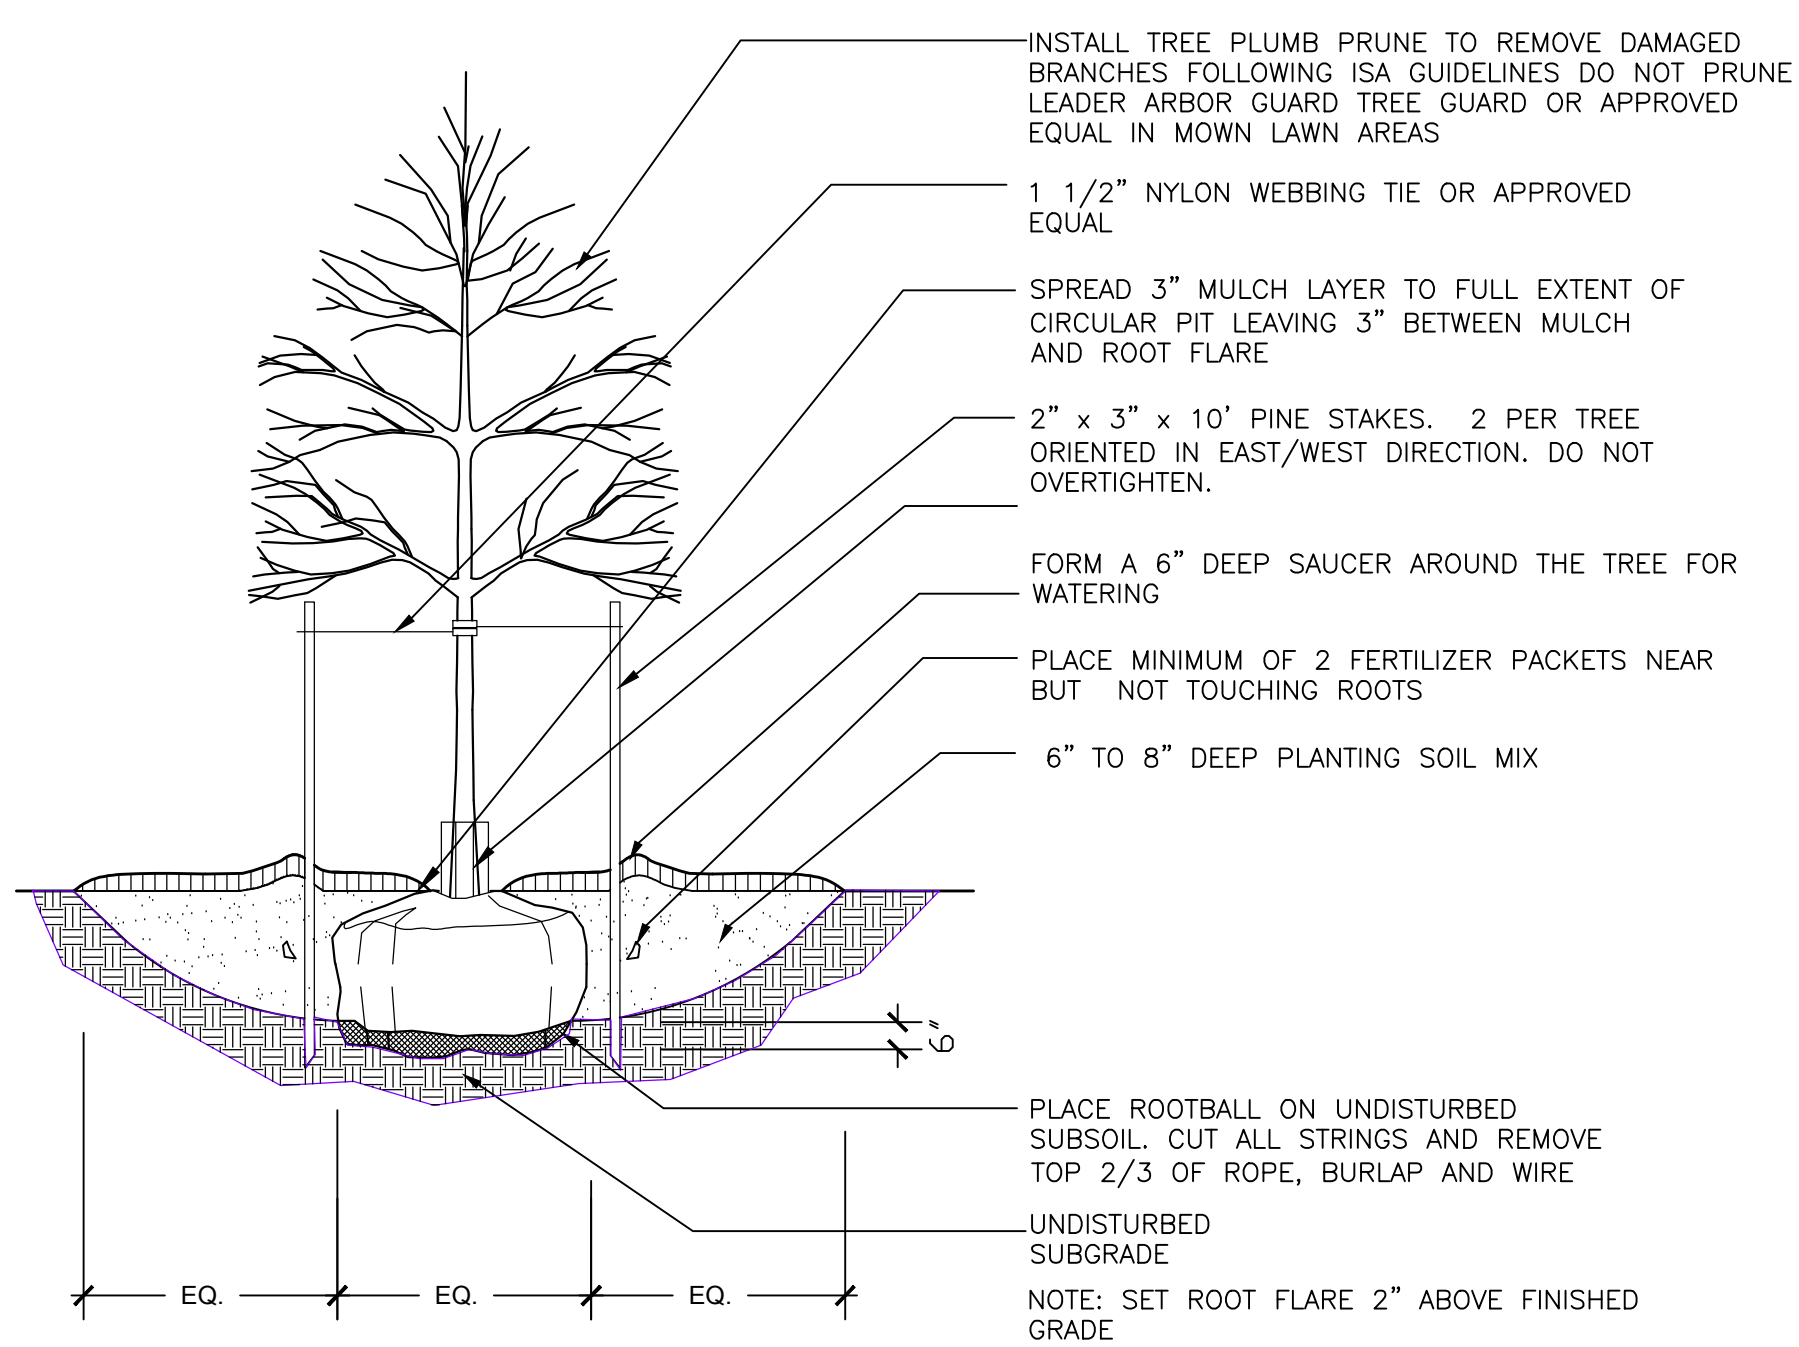


**3** TREE IN LAWN OR ESPLANADE  
SCALE: 1"=1'-0"

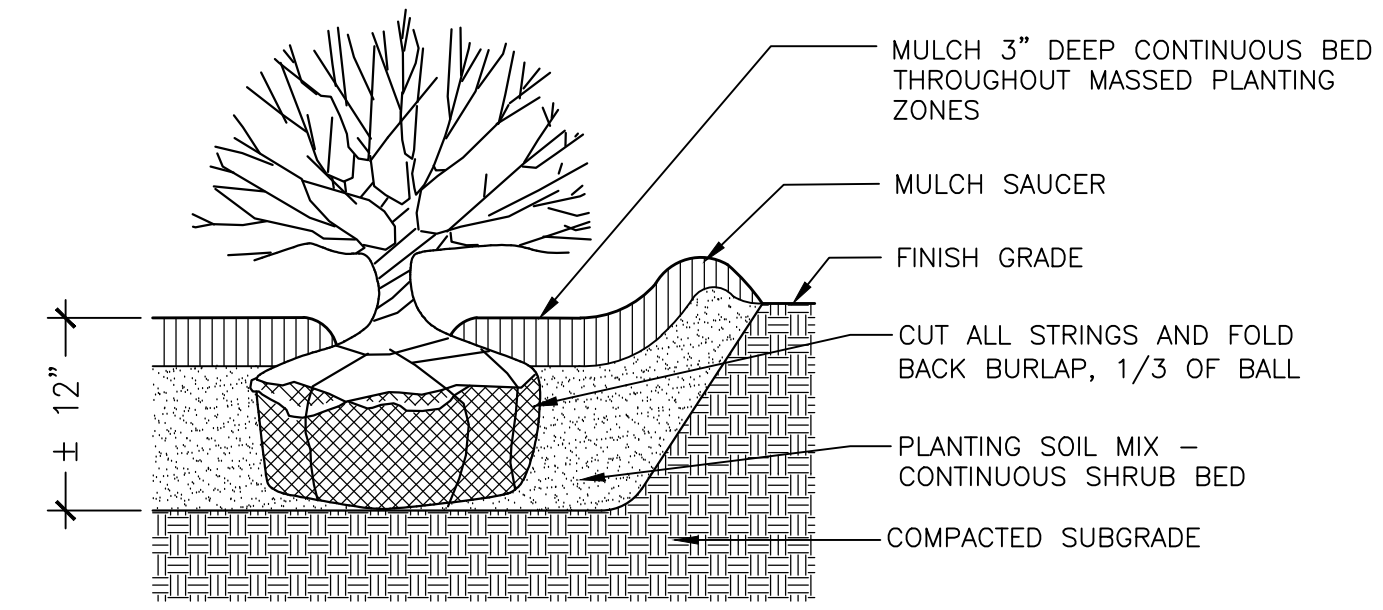


**4** SHRUB PLANTING  
SCALE: 3/4"=1'-0"

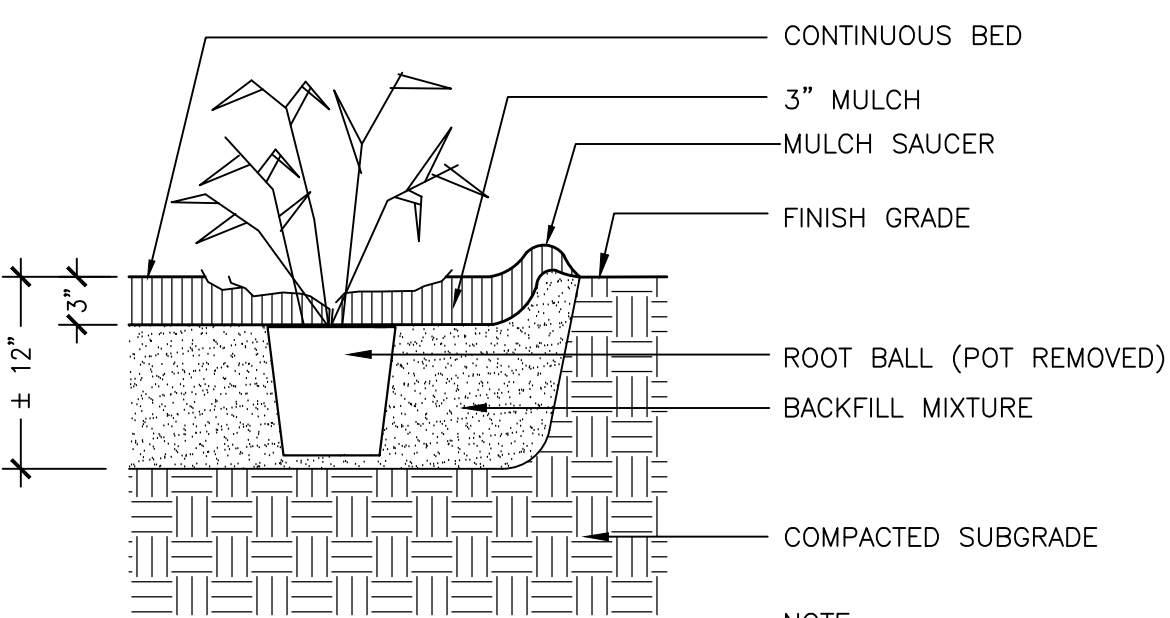


**5** ORNAMENTAL GRASS / PERENNIAL PLANTING  
SCALE: 1"=1'-0"

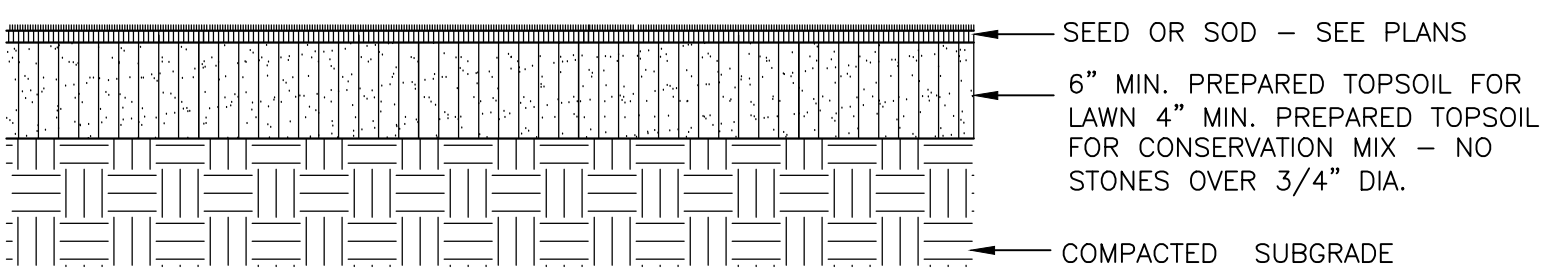


**6** SEEDED OR SODDED LAWN  
SCALE: 1"=1'-0"

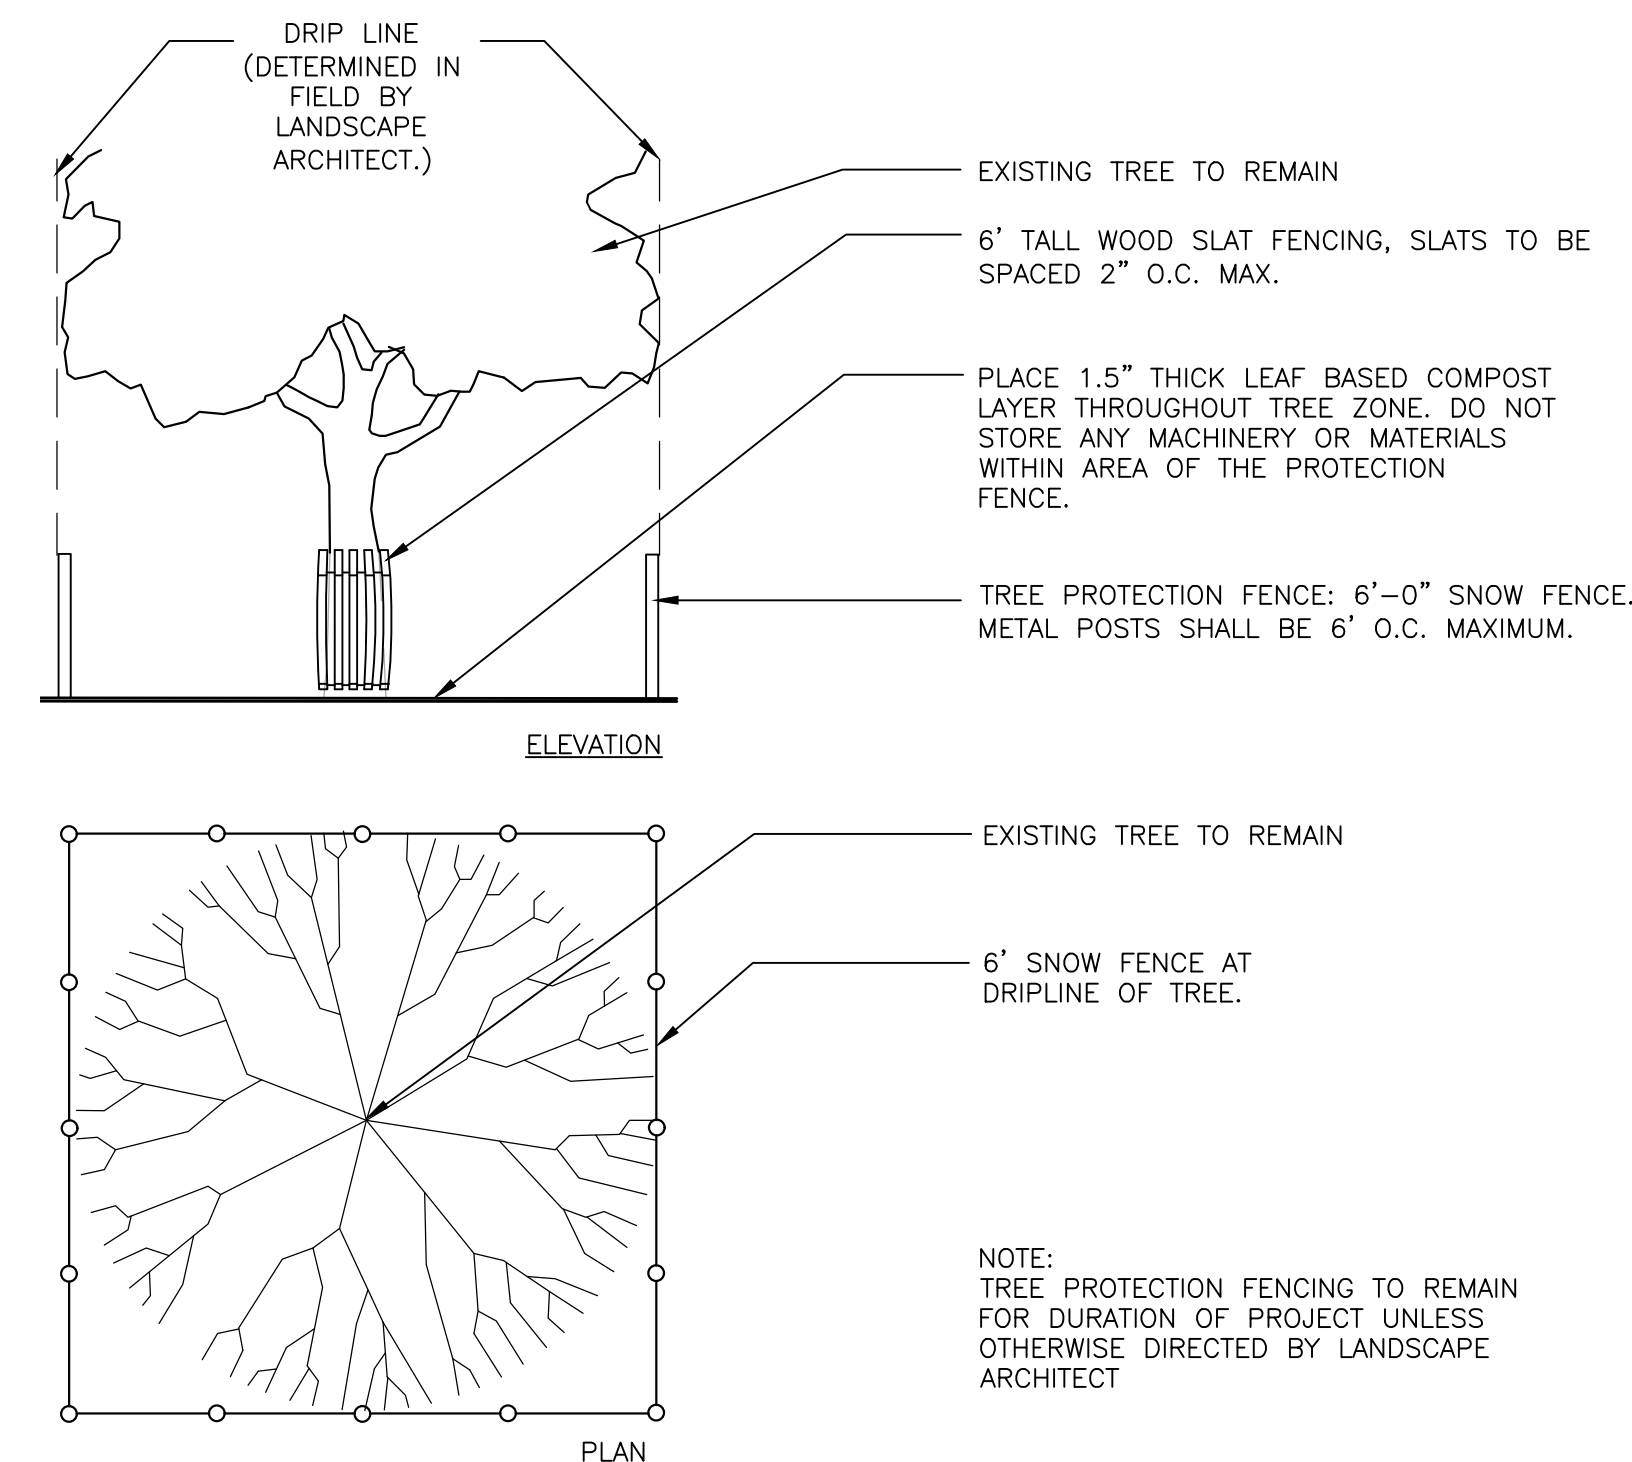


**7** TREE PROTECTION  
SCALE: 1"=1'-0"

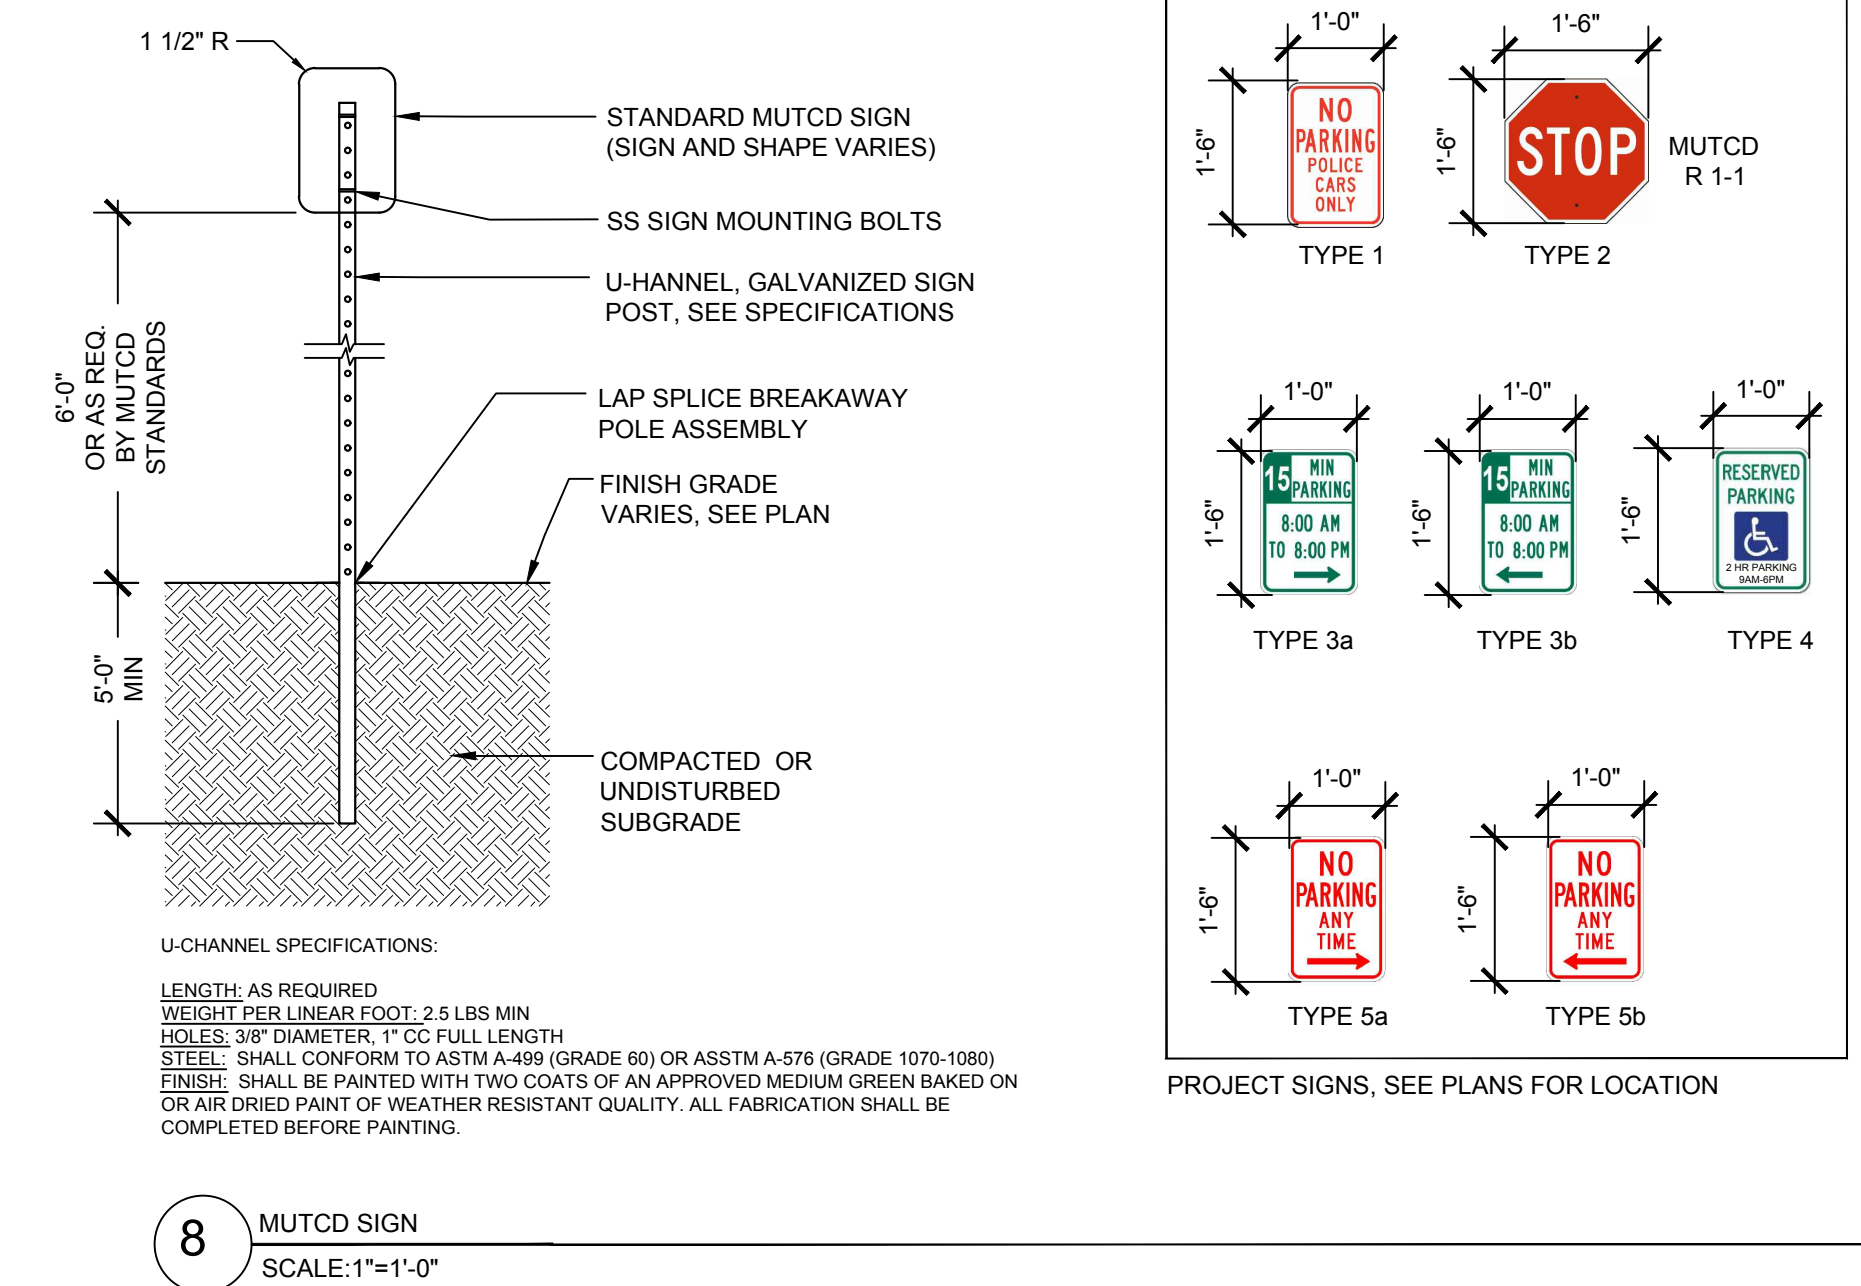

**8** MUTCD SIGN  
SCALE: 1"=1'-0"

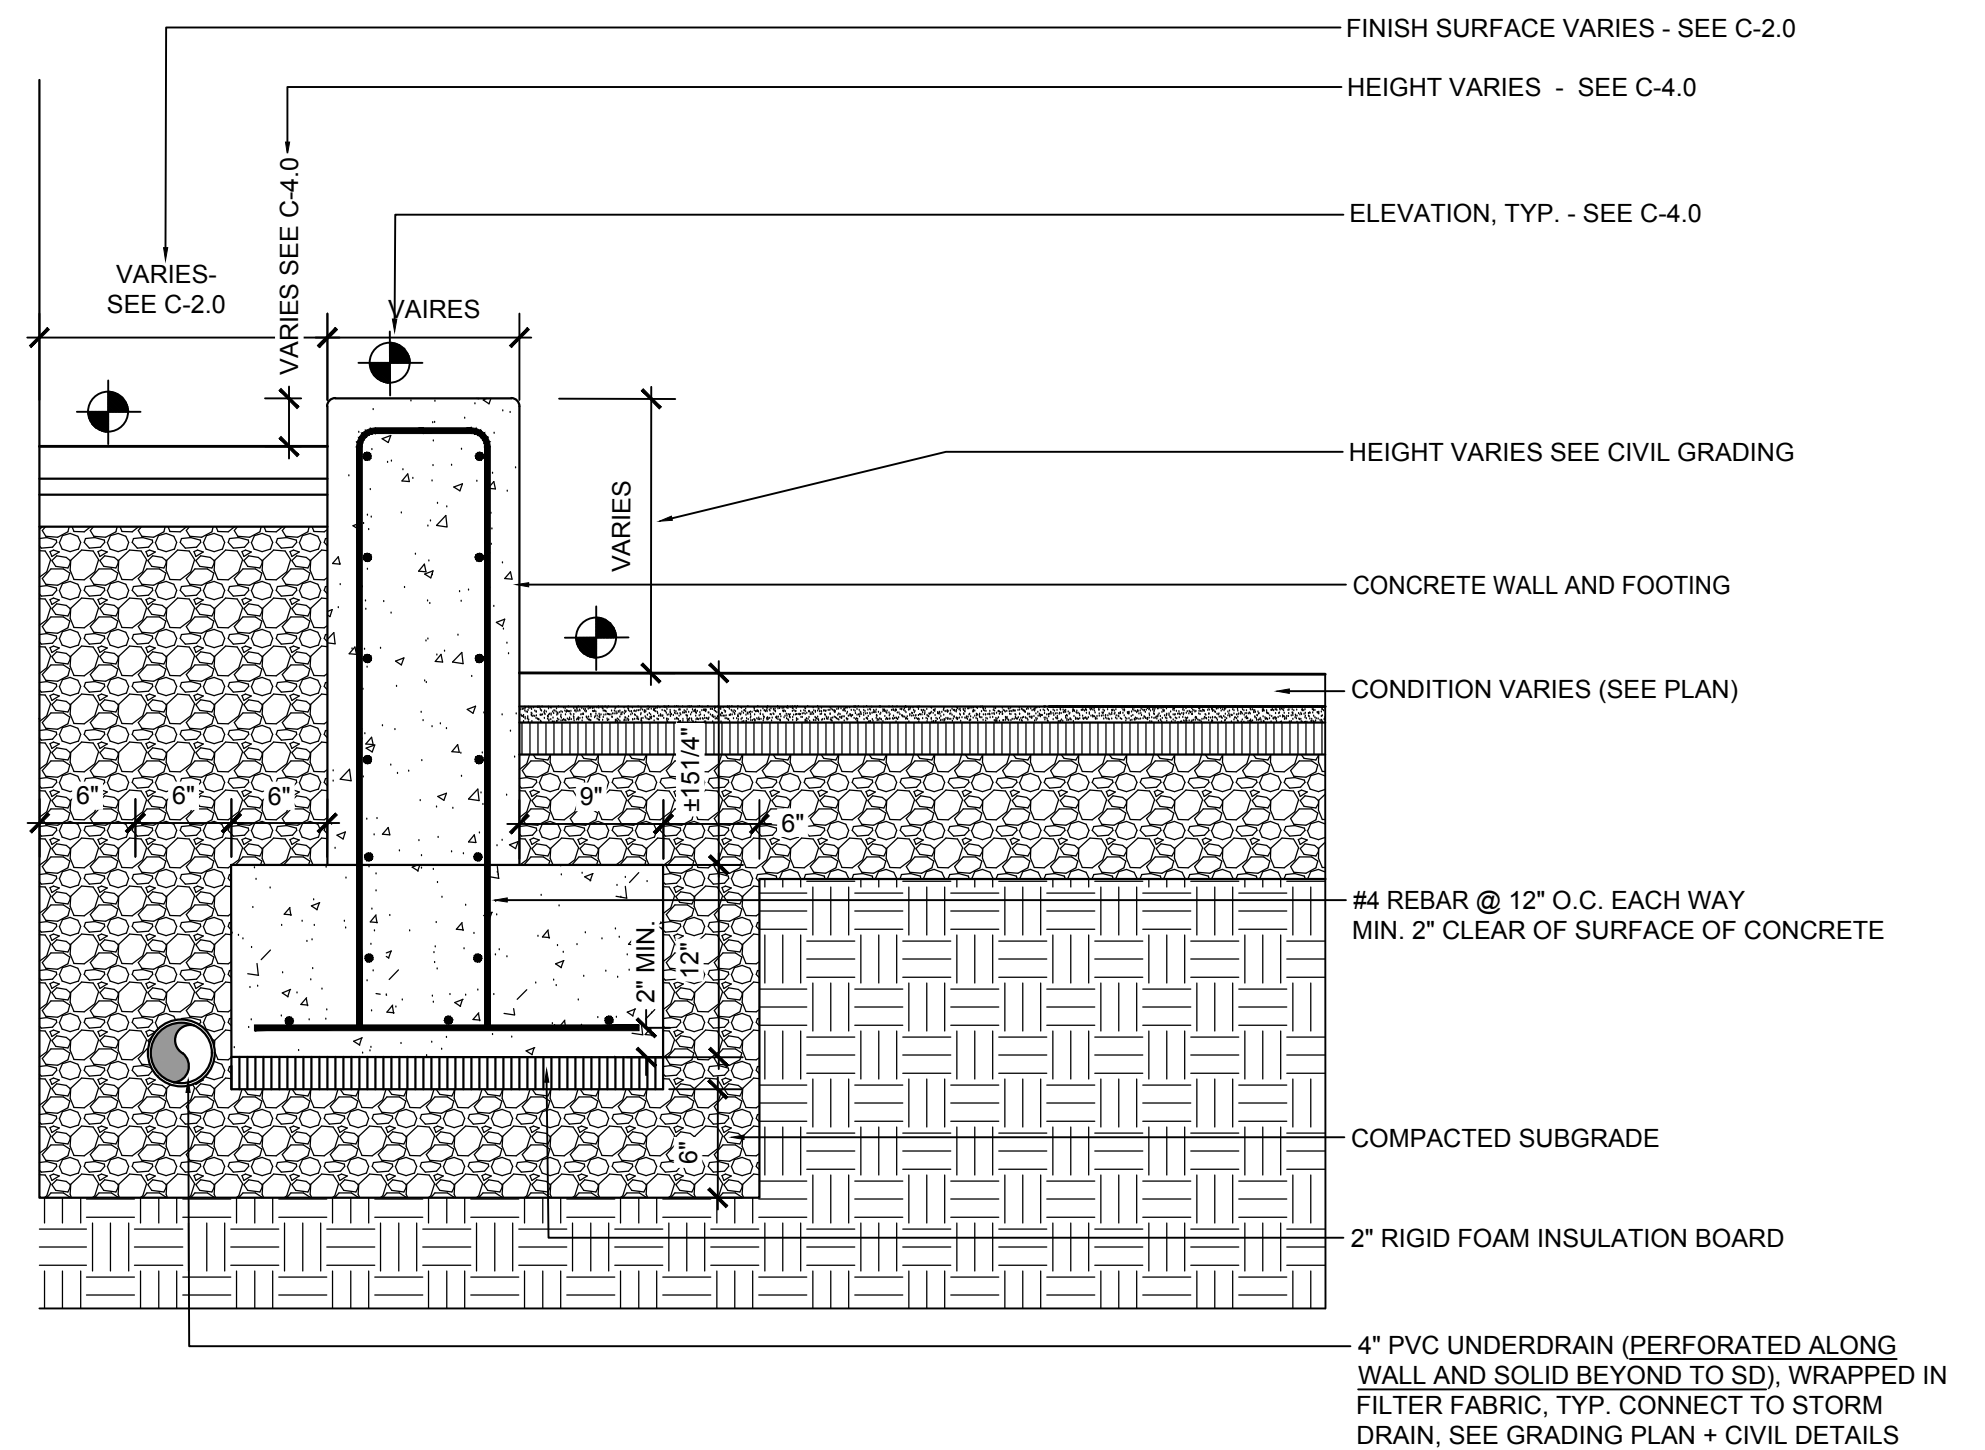

**9** P.I.P. CONCRETE SEAT WALL  
SCALE: 1"=1'-0"

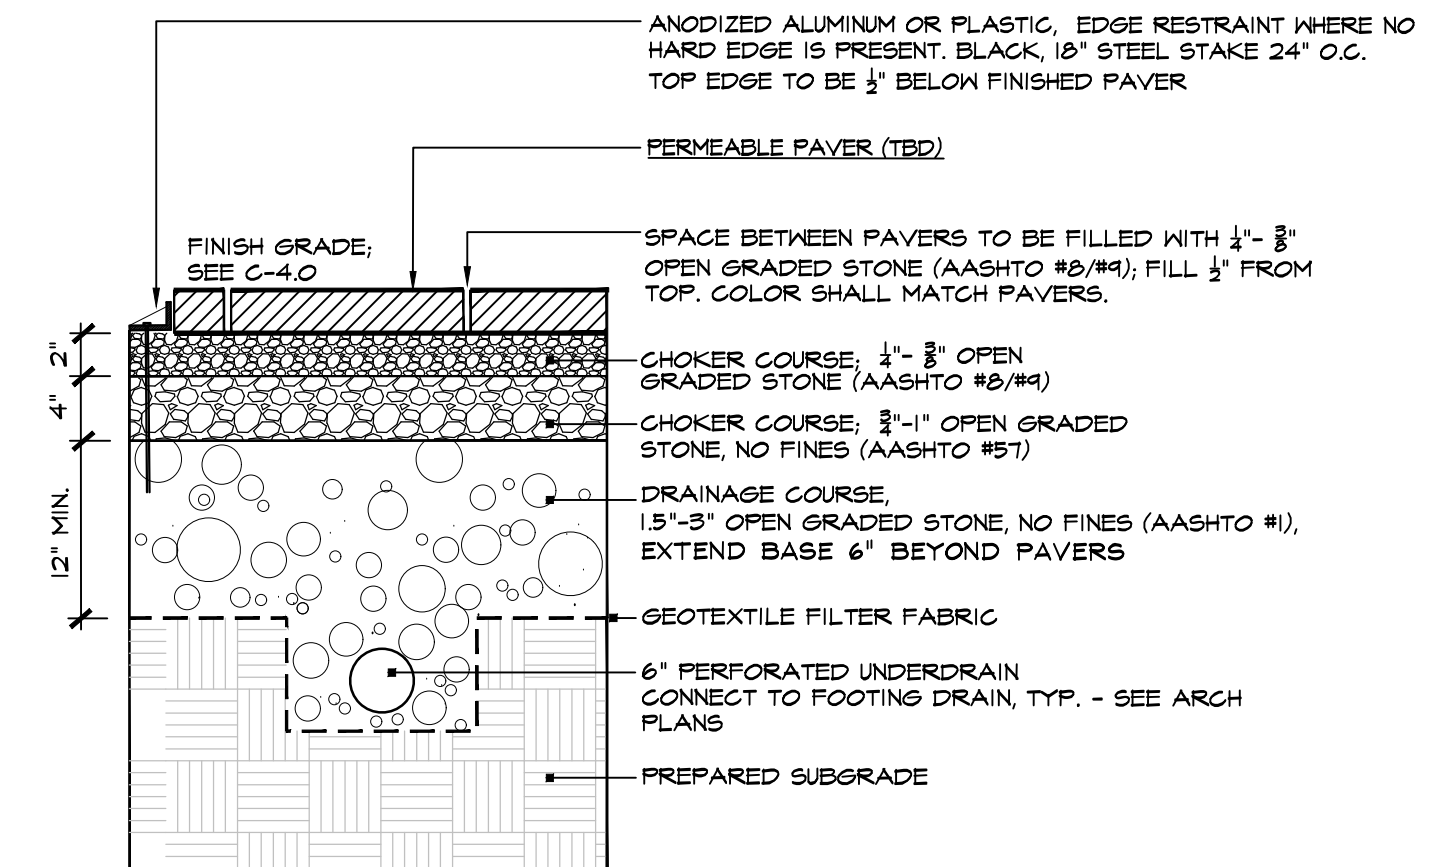

**10** PERMEABLE CONCRETE PAVERS  
SCALE: 1"=1'-0"

**APPLICANT:**

FRONT STREET REDEVELOPMENT, LP  
14 BAXTER BLVD  
PORTLAND, MAINE 04101

**OWNER:**


PORTLAND HOUSING AUTHORITY  
14 BAXTER BLVD  
PORTLAND, MAINE 04101

**FRONT STREET DEVELOPMENT**

Project	Description	Date	Revisions
CITY OF PORTLAND, LEVEL III SITE PLAN SUBM.		9/15/2017	1

**SITE DETAILS**

**PERMITTING**

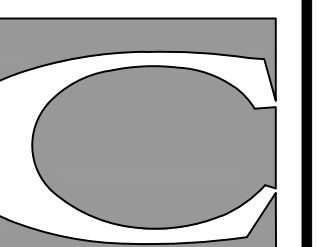

**CARROLL ASSOCIATES**  
LANDSCAPE ARCHITECTS  
217 COMMERCIAL STREET, STE 200  
PORTLAND, MAINE 04101  
207.772.1552 V. F. 207.772.0712

Date:  
SEPT 28, 2017

Sheet No:

**L-3.1**