
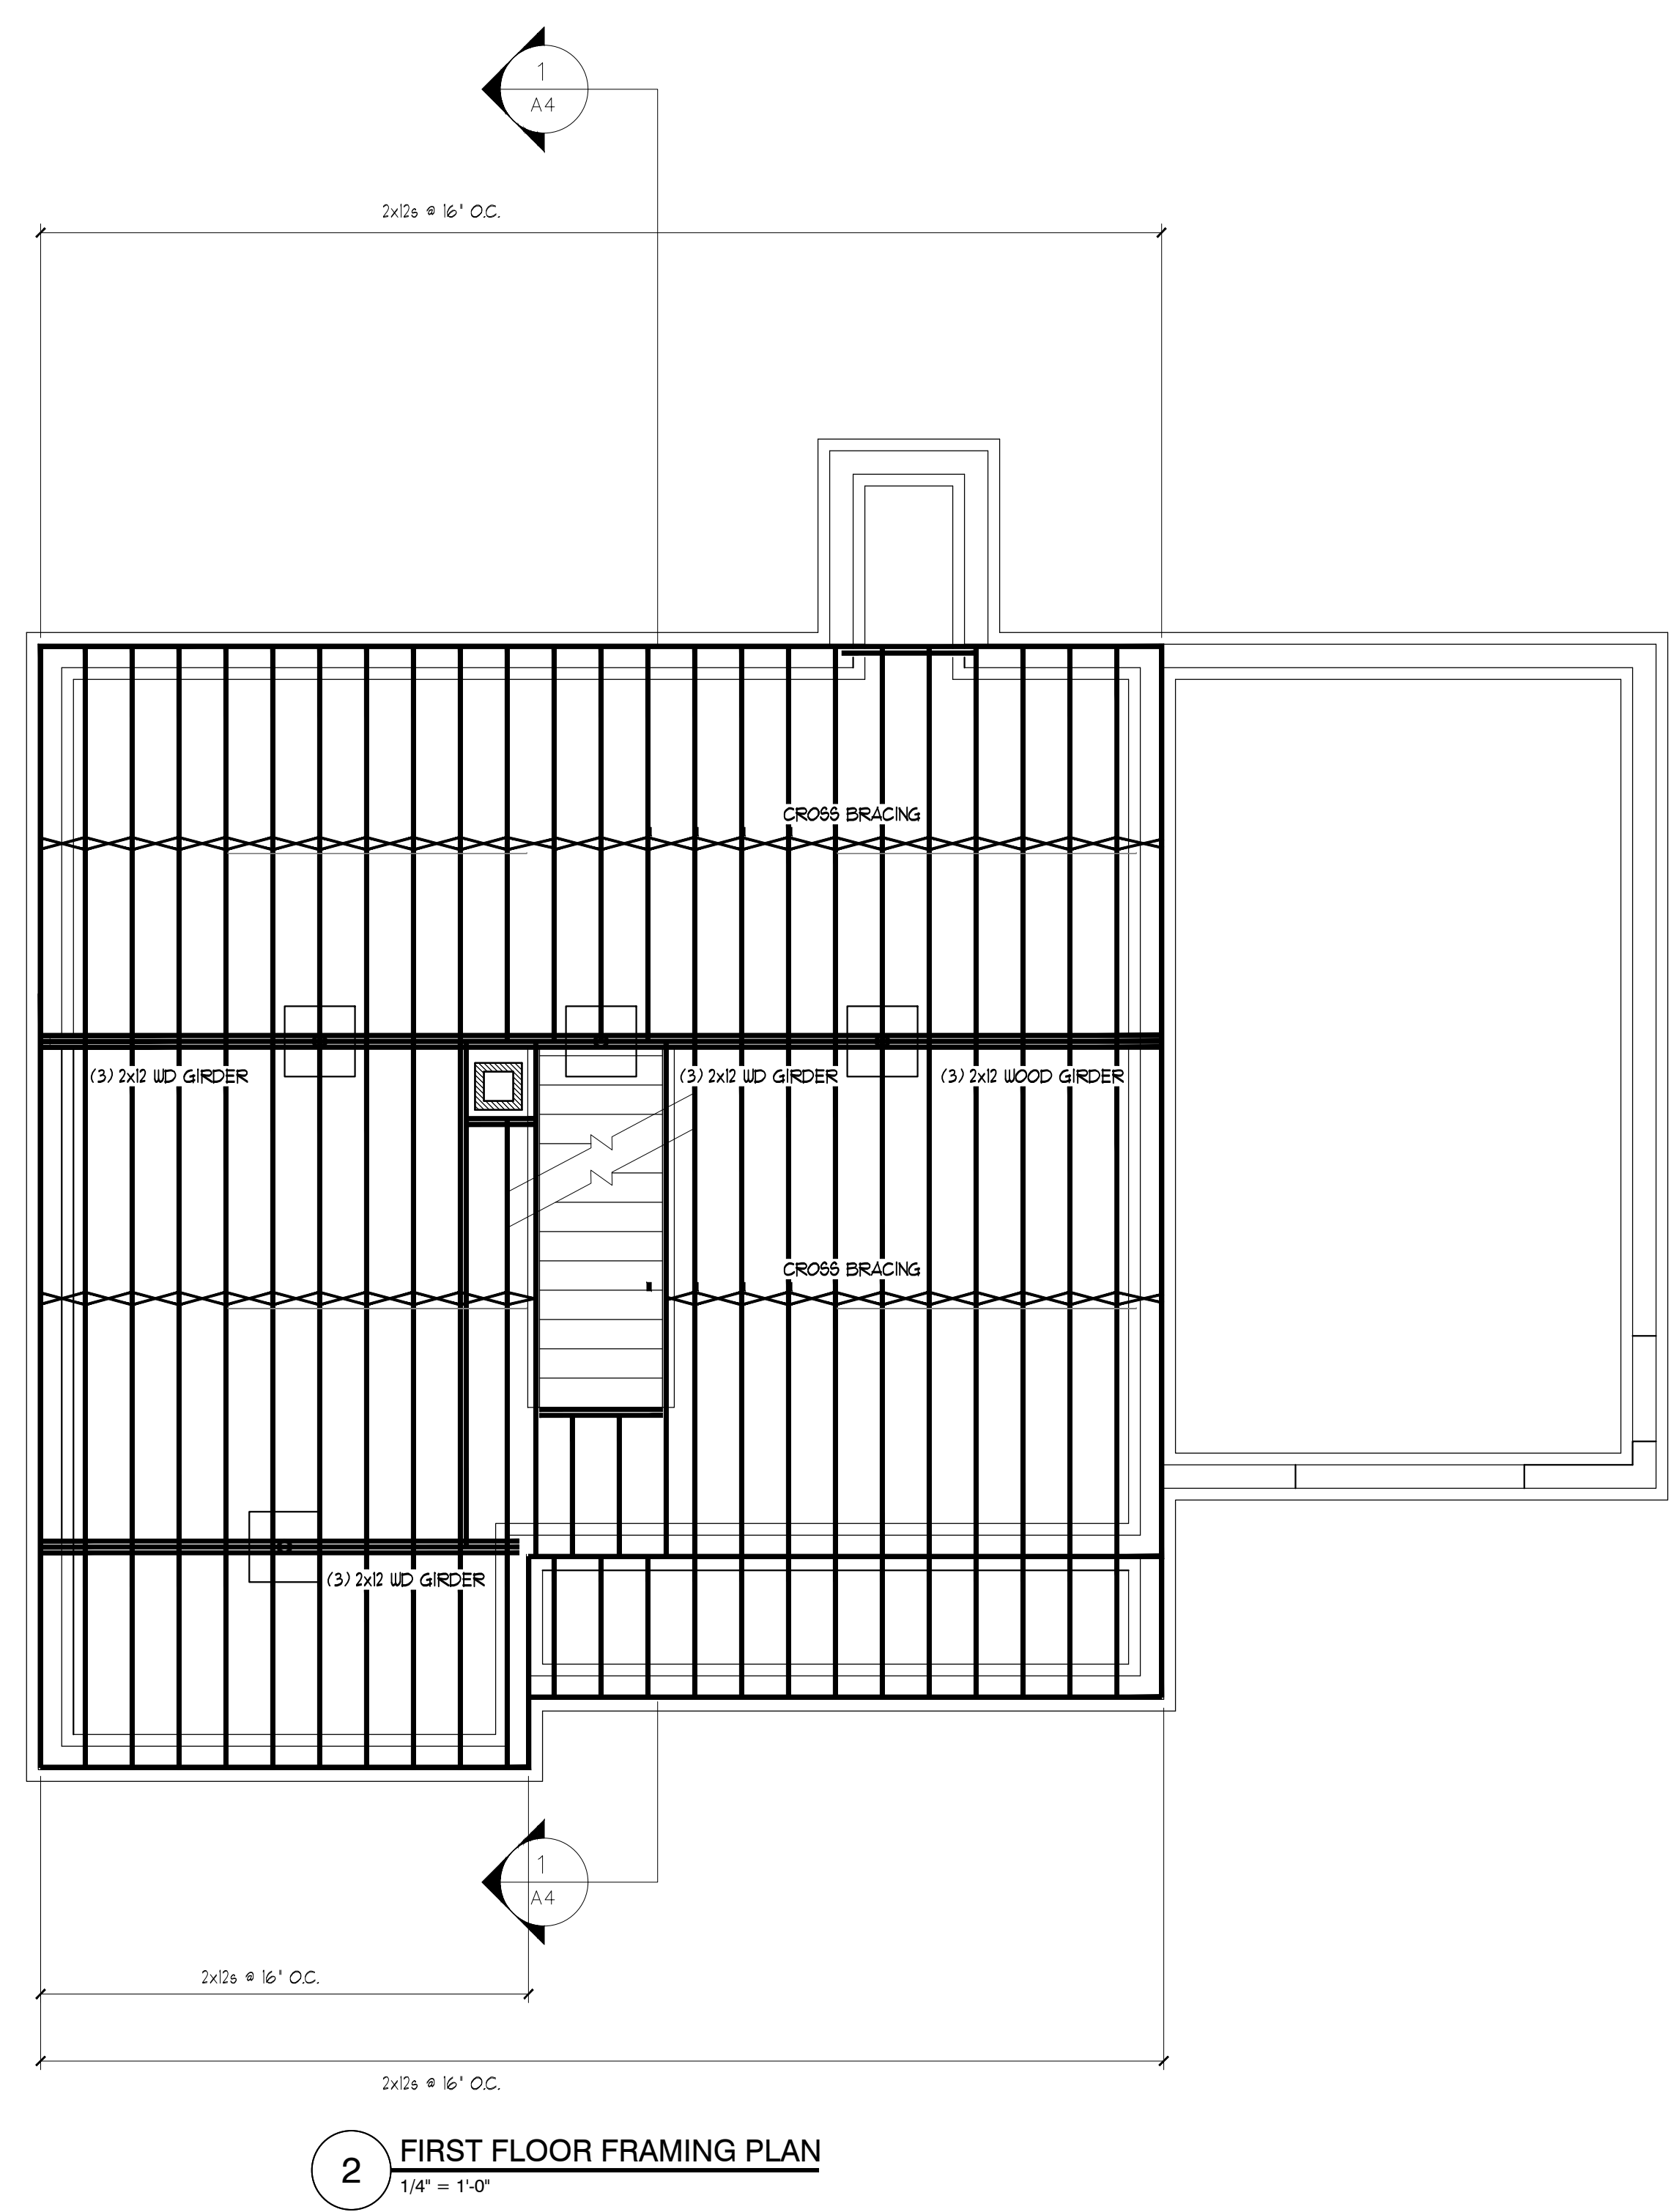


THE CONTRACTOR ASSUMES ALL RESPONSIBILITY FOR ALL DRAWINGS, SPECIFICATIONS, ETC. ARE PROVIDED TO OUR CLIENT. ALL DRAWINGS, SPECIFICATIONS, ETC. ARE PROVIDED TO OUR CLIENT IN ACCORDANCE WITH COMMON BUILDING PRACTICES AND SHALL BE USED IN ACCORDANCE WITH COMMON BUILDING PRACTICES. THE CONTRACTOR SHALL BE RESPONSIBLE FOR OBTAINING ALL NECESSARY PERMITS AND APPROVALS FROM THE LOCAL, STATE AND FEDERAL GOVERNMENTS. 

New Residence

East Kidder Street
 Portland, ME

DATE	NO	REMARKS	BY
2-19-13	A	Issued for Permitting	JJO
3-14-13	B	Removed deck	JJO
CODE: IRC2009			
TOWN: Portland			
DATE: 02-12-13			
SCALE: As Noted			
DRAWN: JJO			
TITLE: FLOOR & FRAMING PLANS			
FILE:			
SHEET:			

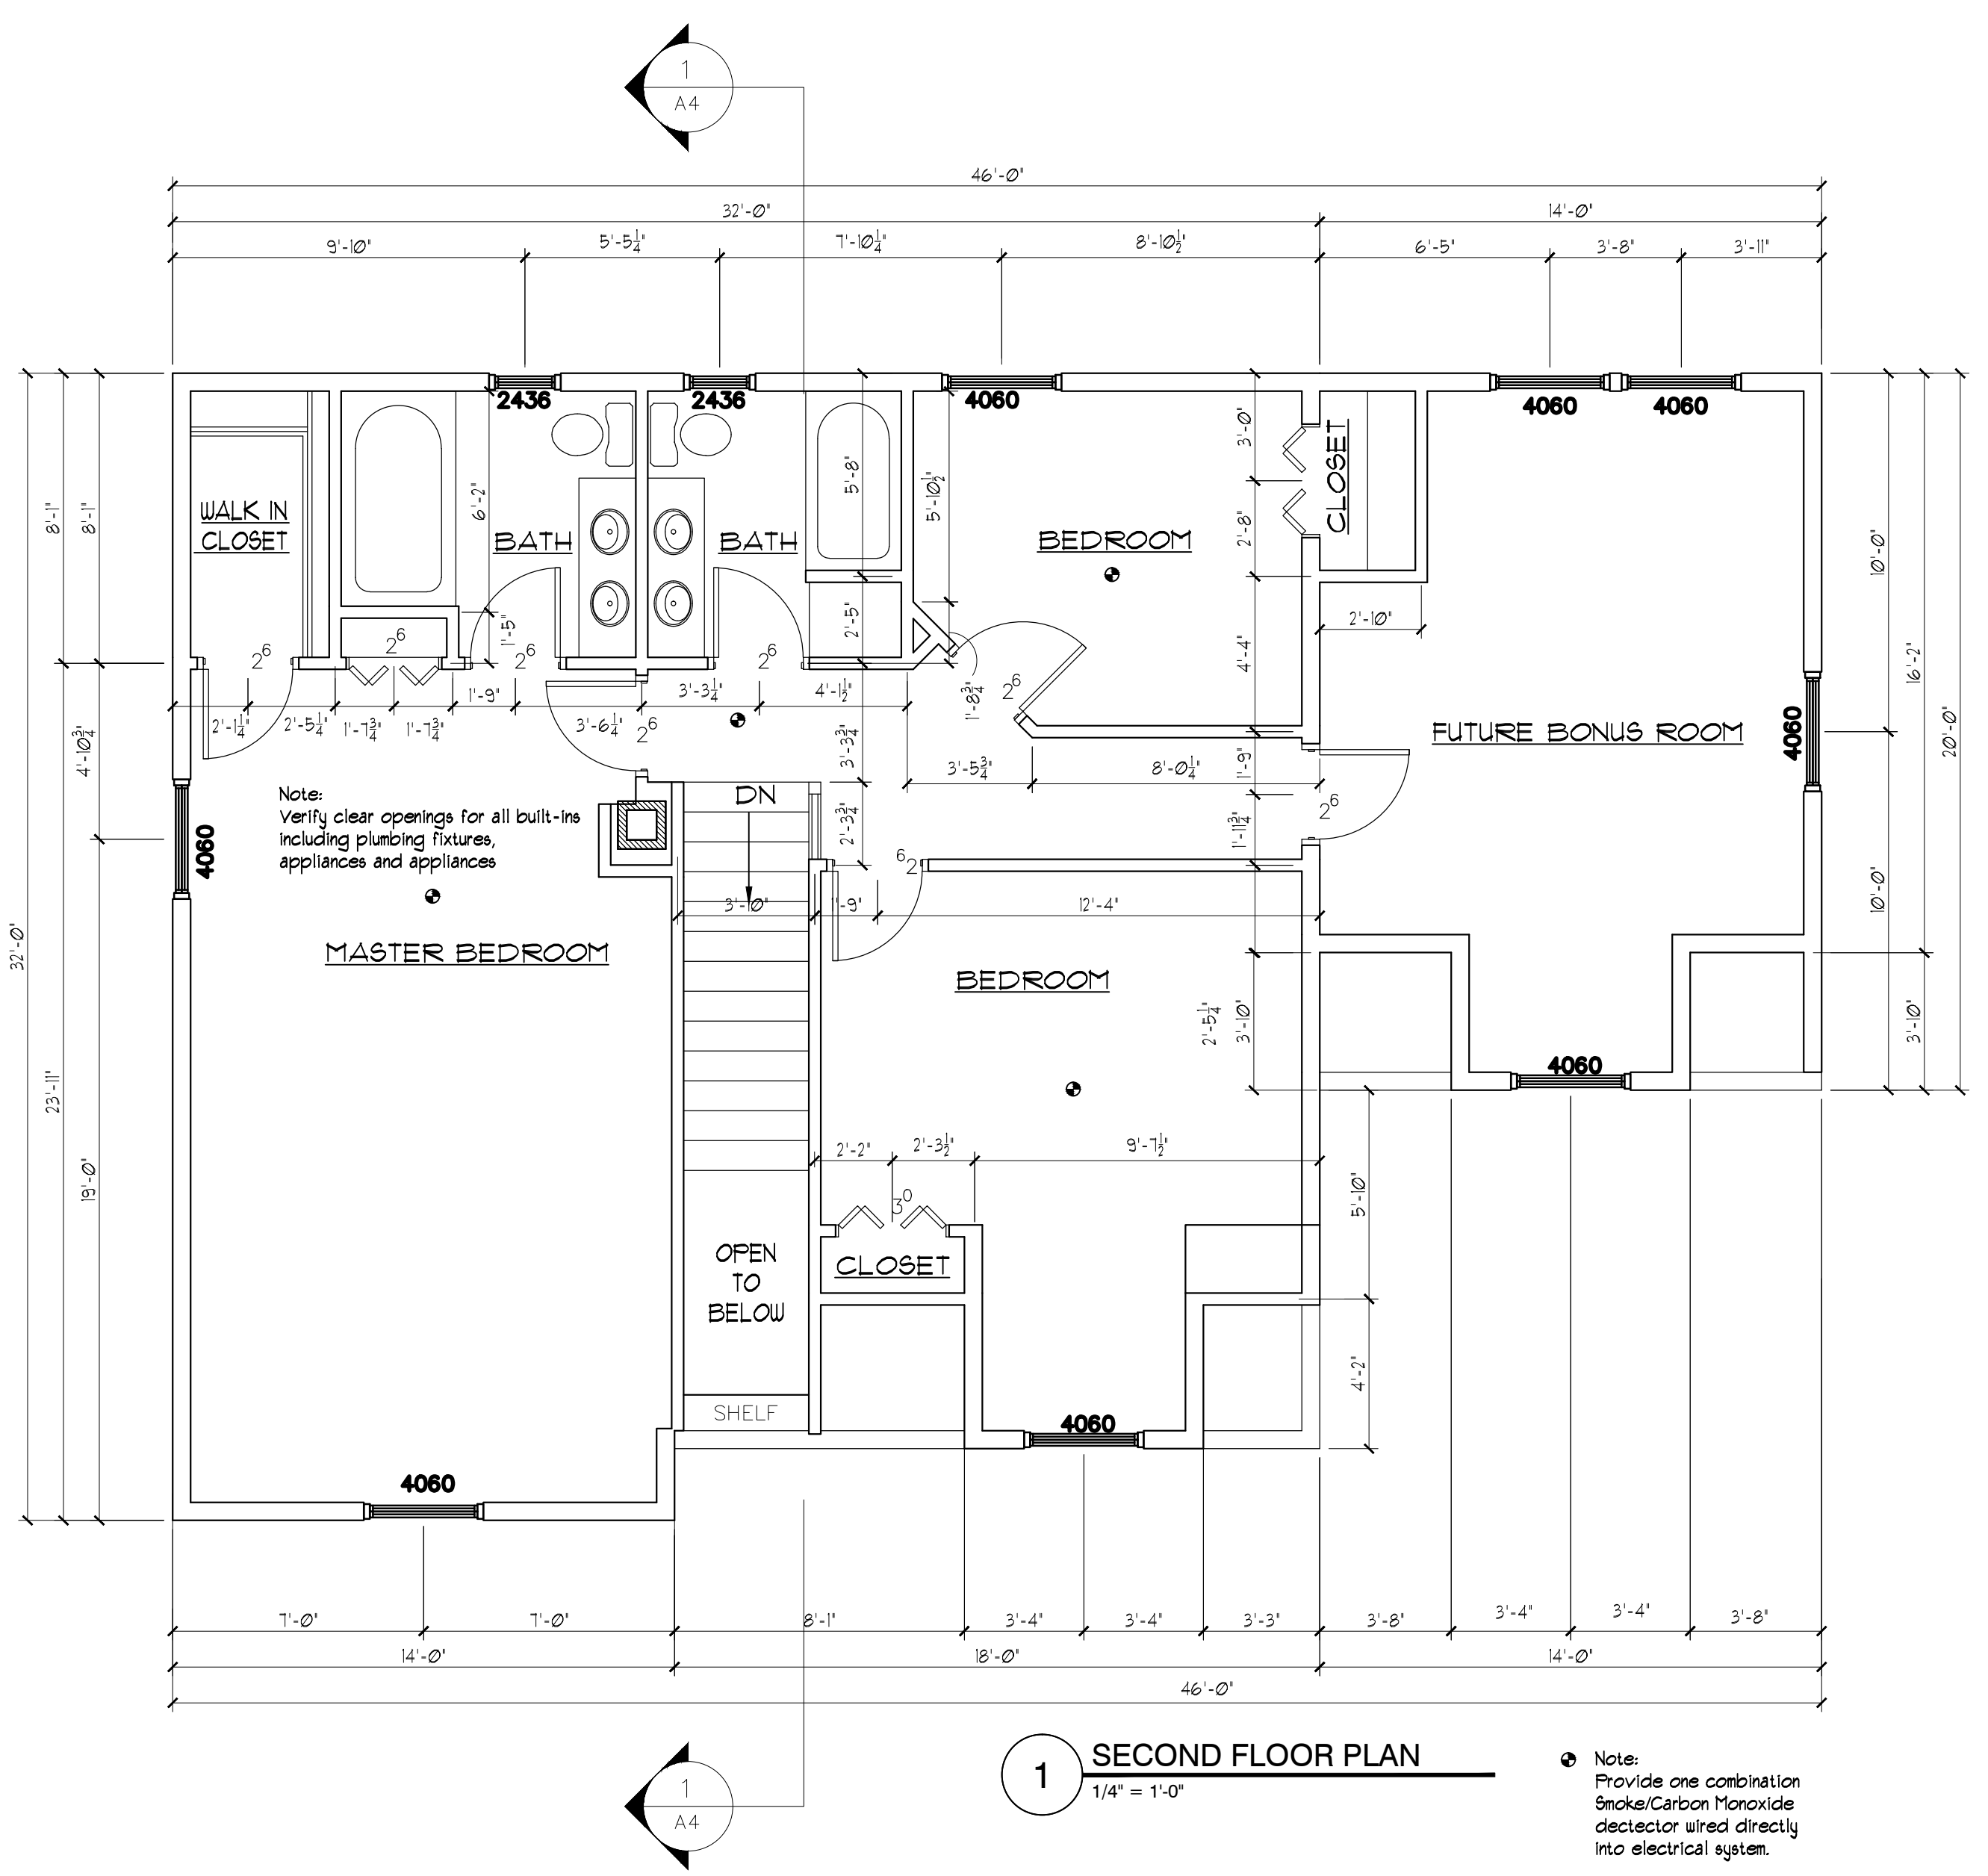

- Contractor/owner responsible for securing all necessary permits.
- Contractor/owner will Comply with all applicable codes and ordinances.
- Contractor/owner to verify all site grades and dimensions.