




**5 ROOF DRAIN DETAIL**  
SCALE: 3/4"=1'-0"

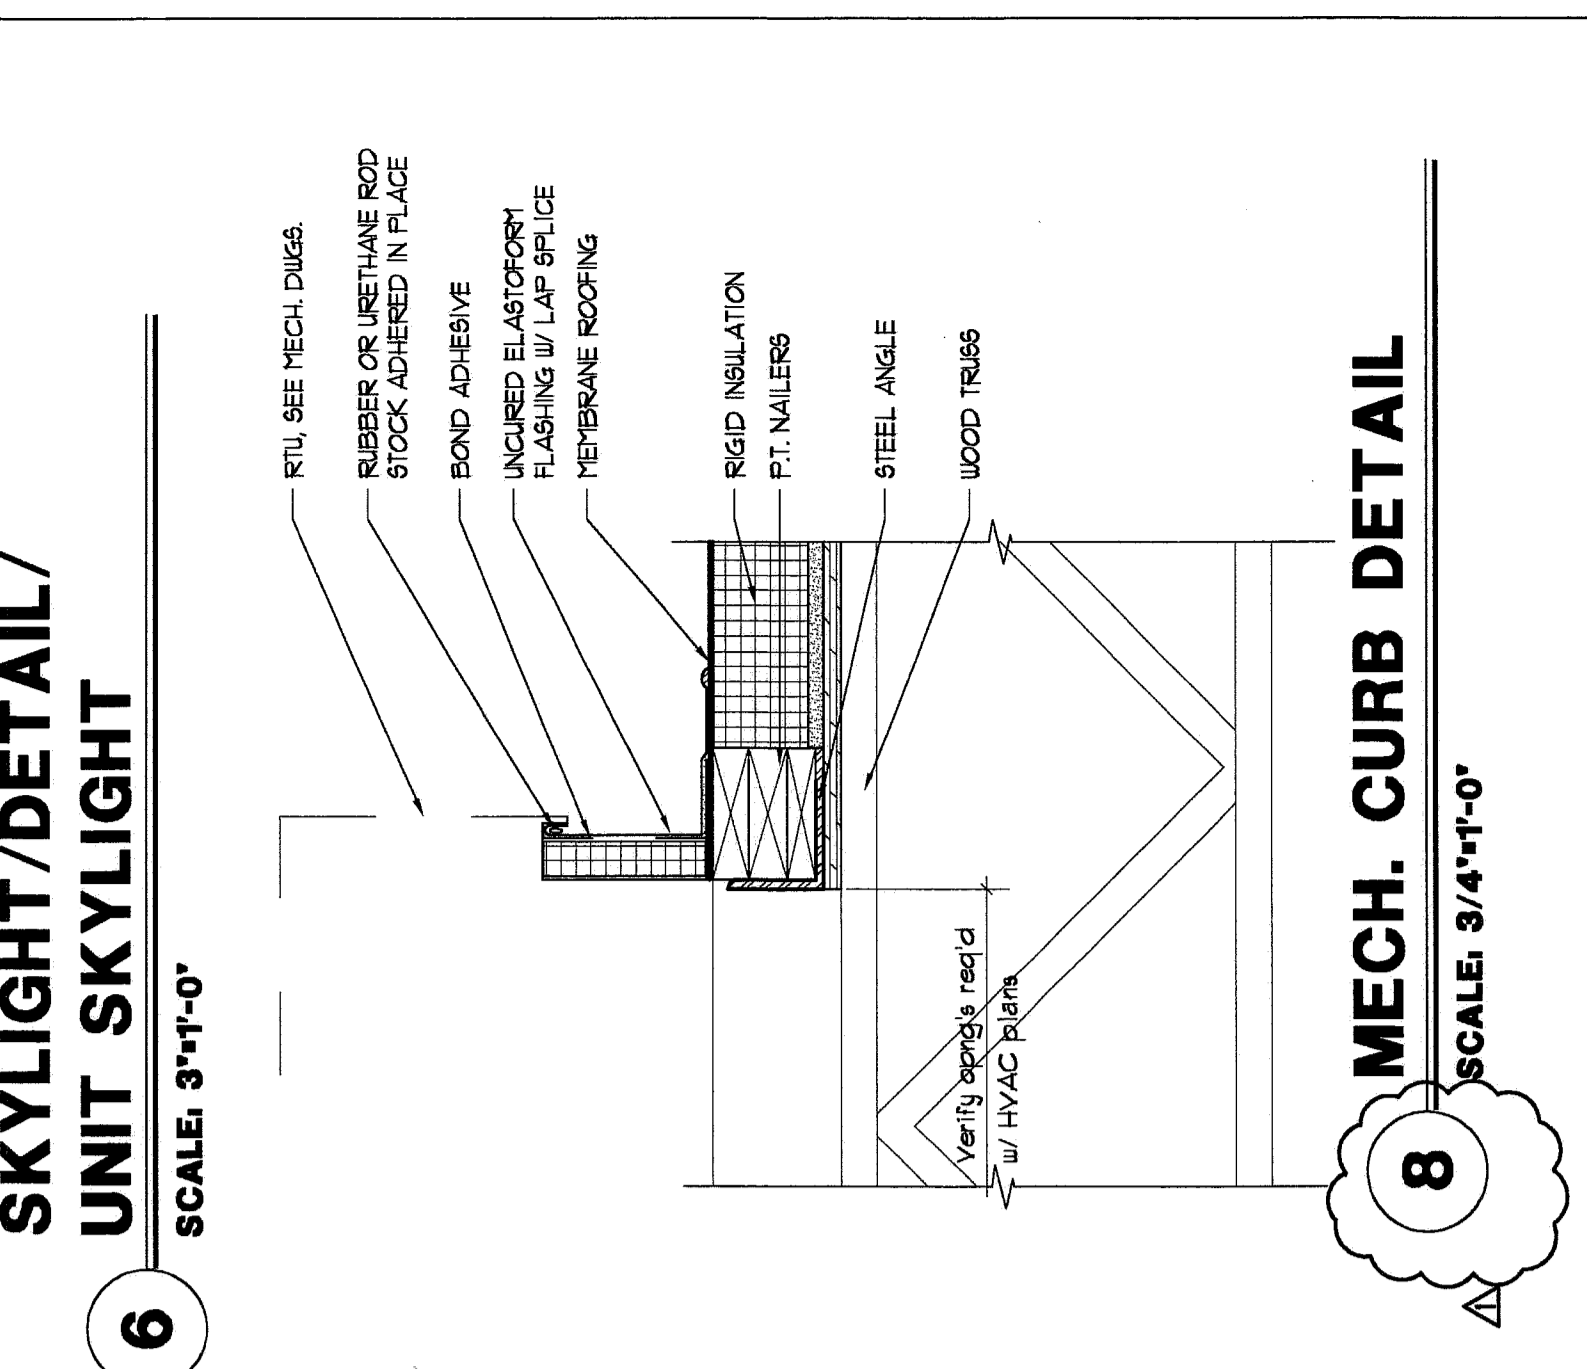


**6 SKYLIGHT/DETAIL/ UNIT SKYLIGHT**  
SCALE: 3/4"=1'-0"

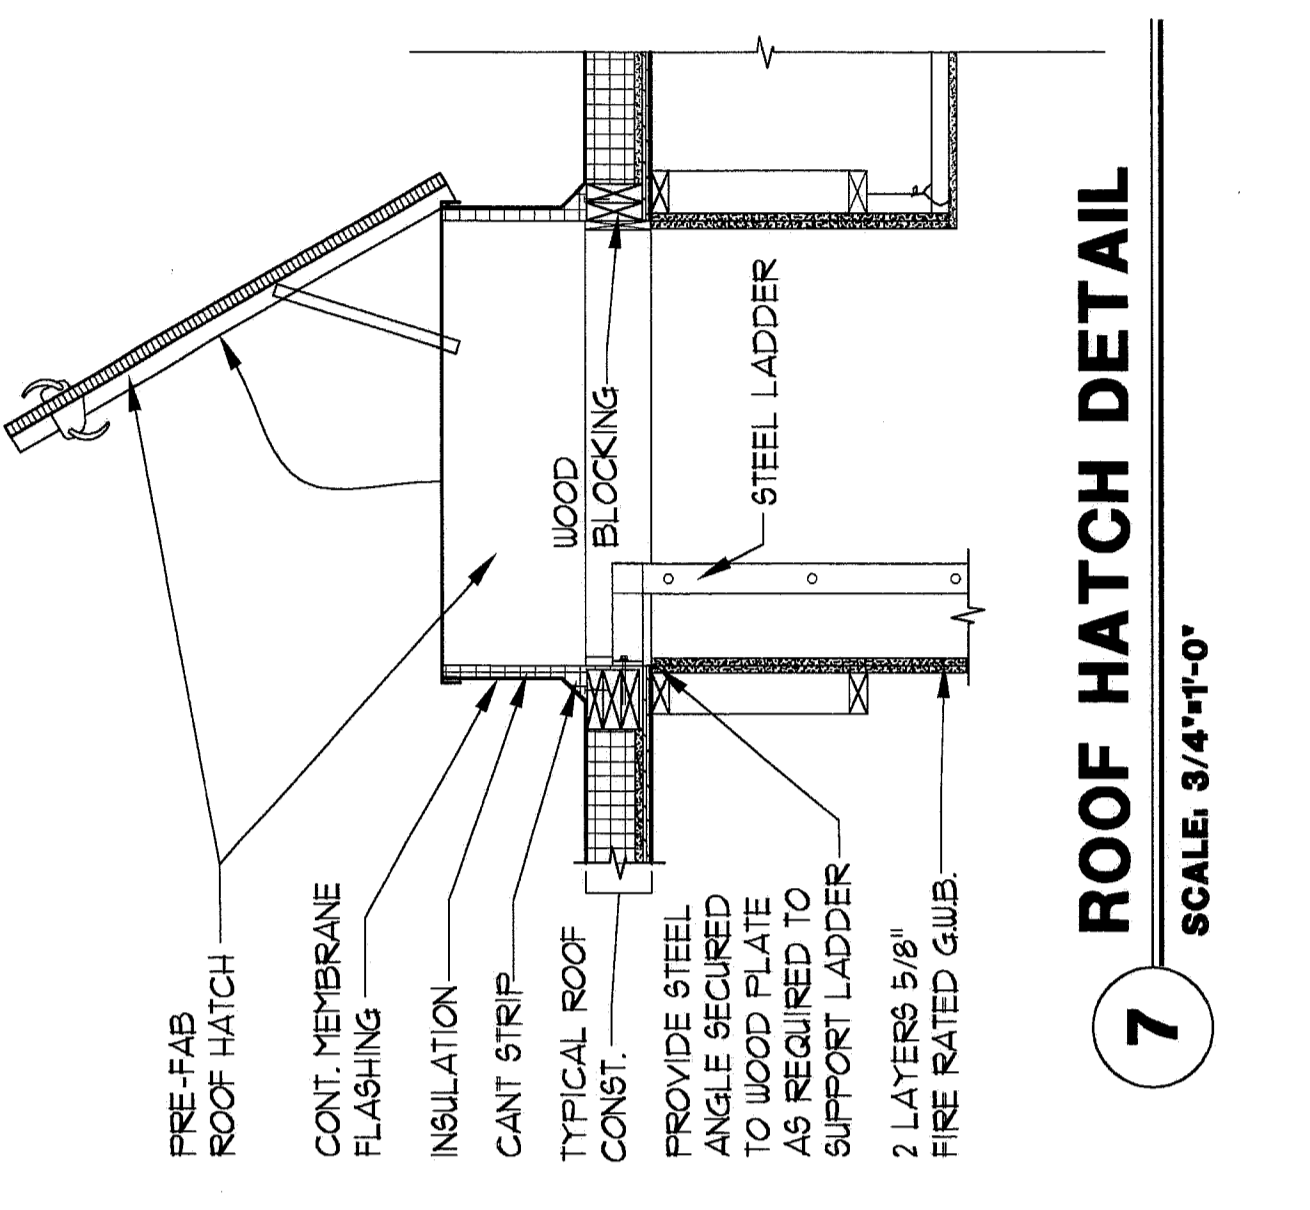


**7 ROOF HATCH DETAIL**  
SCALE: 3/4"=1'-0"

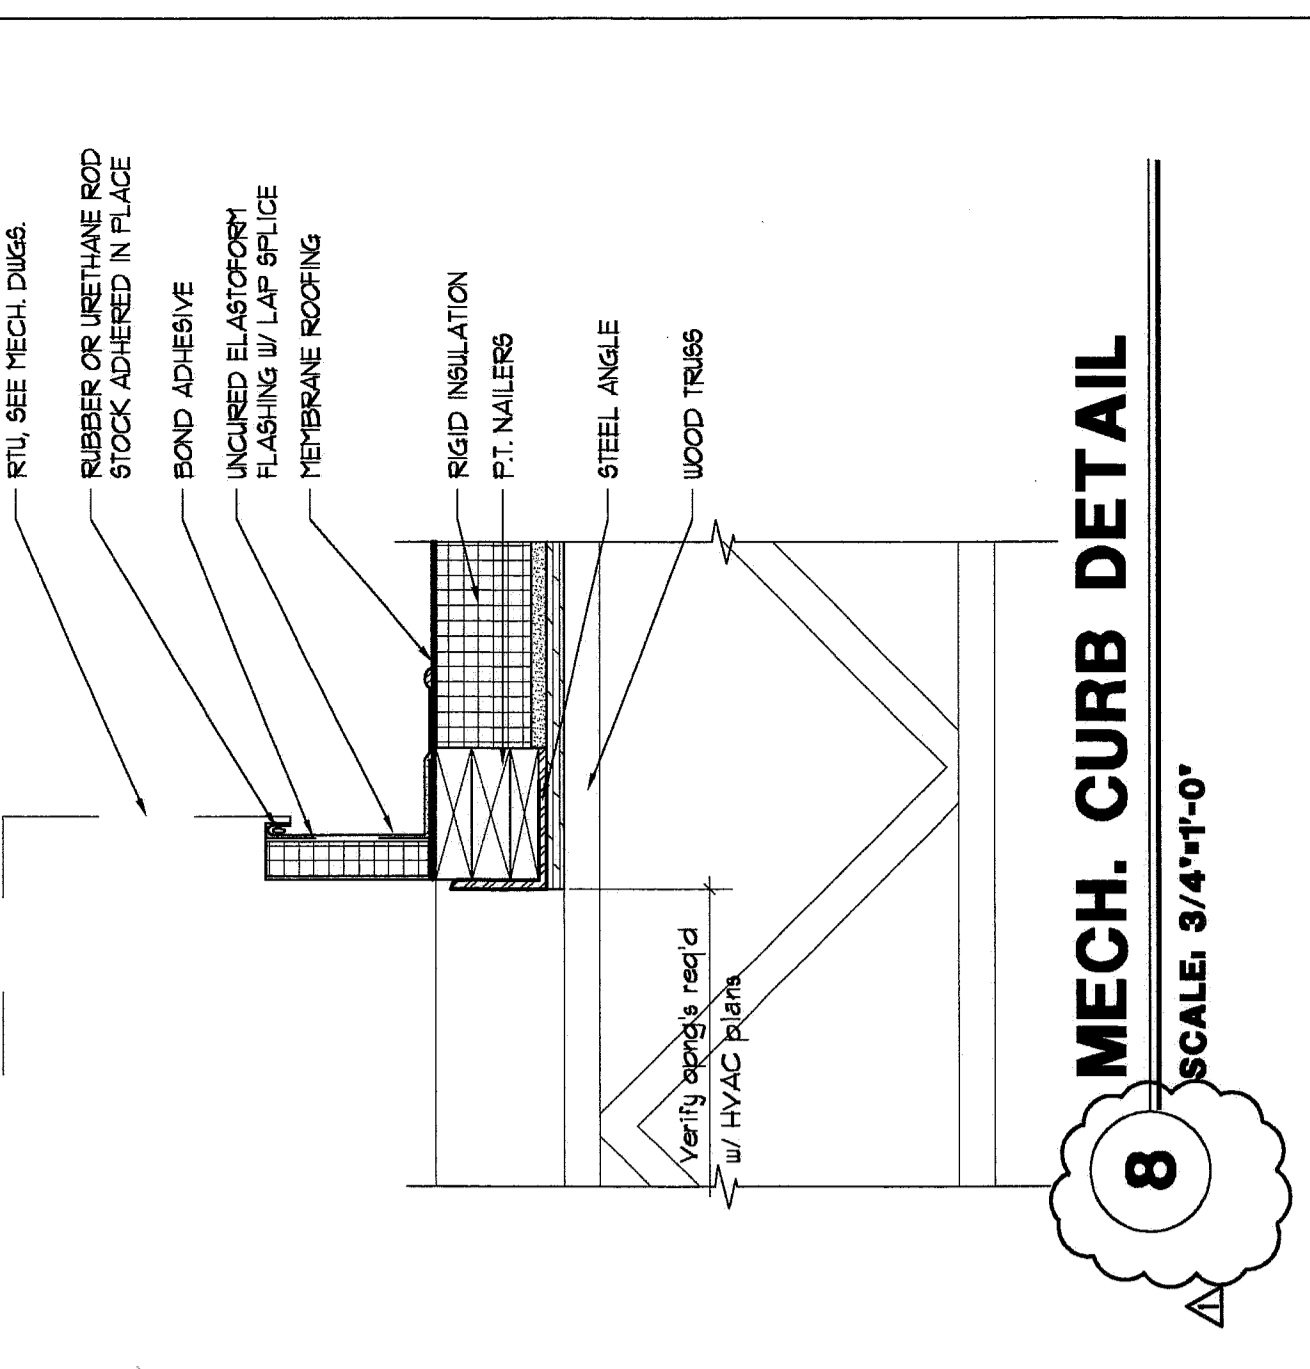

**8 MECH. CURB DETAIL**  
SCALE: 3/4"=1'-0"

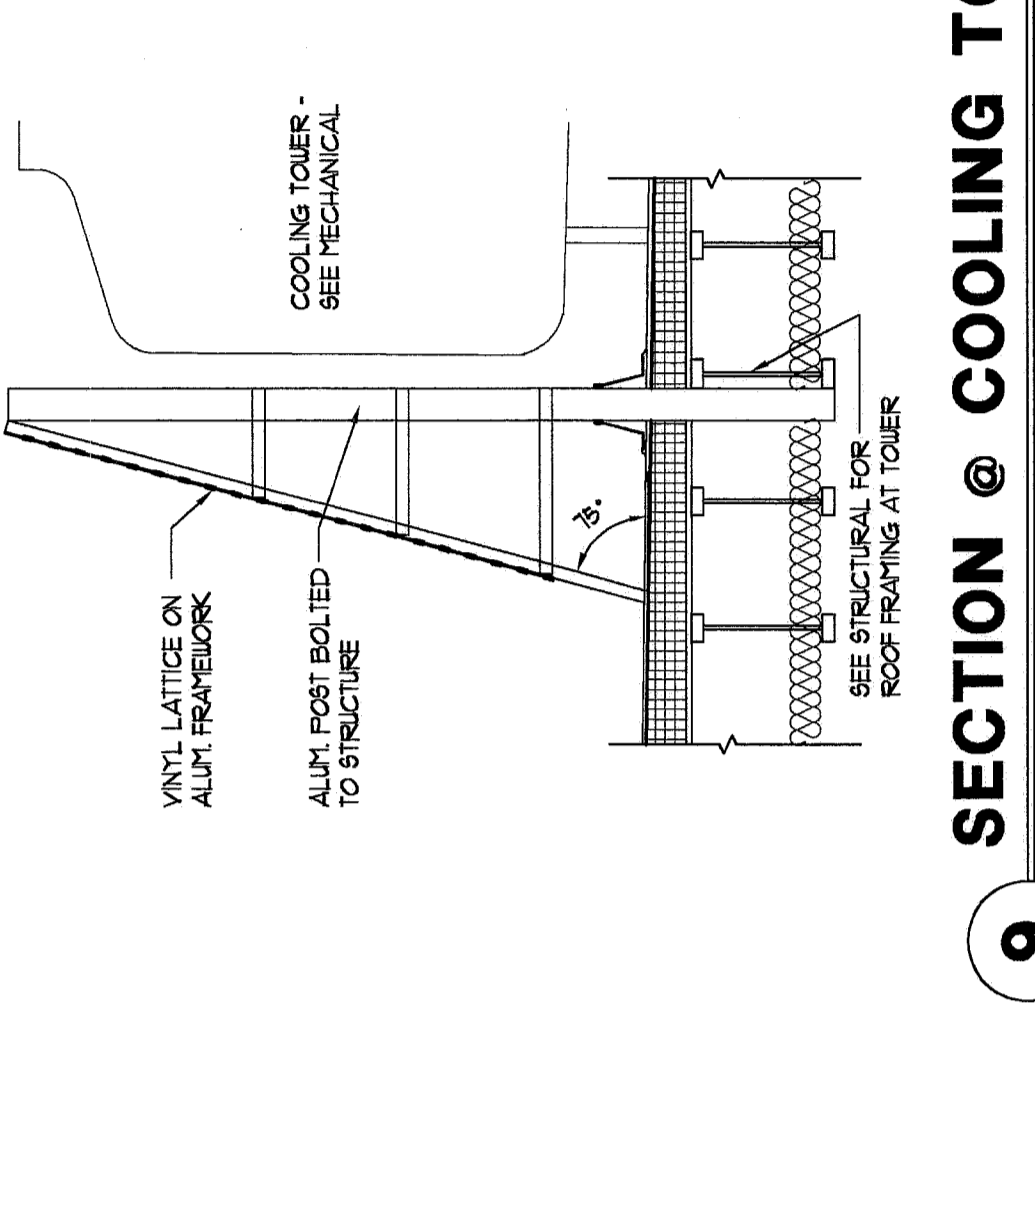


**9 SECTION @ COOLING TOWER**  
SCALE: 1/2"=1'-0"

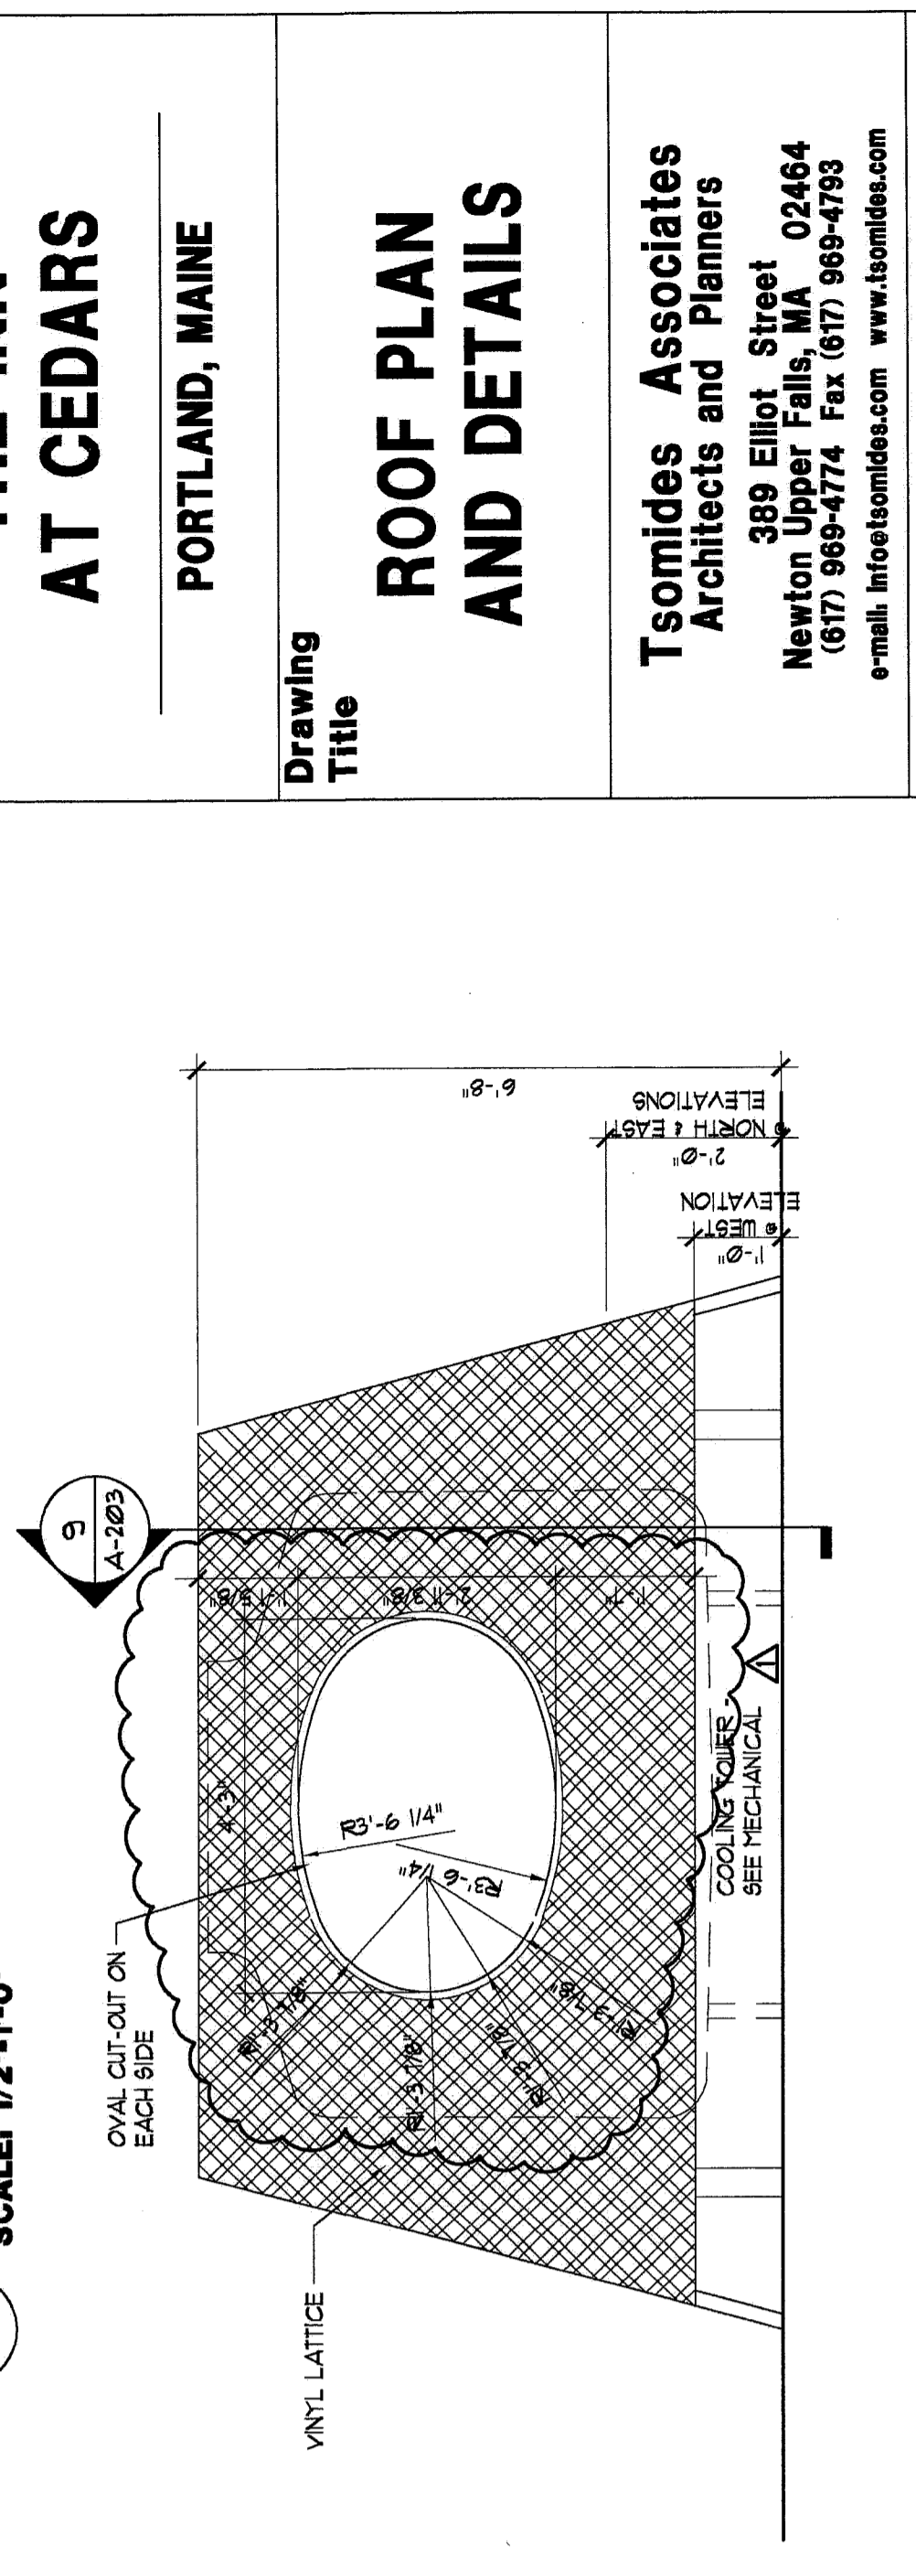


**10 ELEVATION OF COOLING TOWER SCREEN**  
SCALE: 1/2"=1'-0"

**1 DETAIL AT MANSARD**  
SCALE: 1/2"=1'-0"

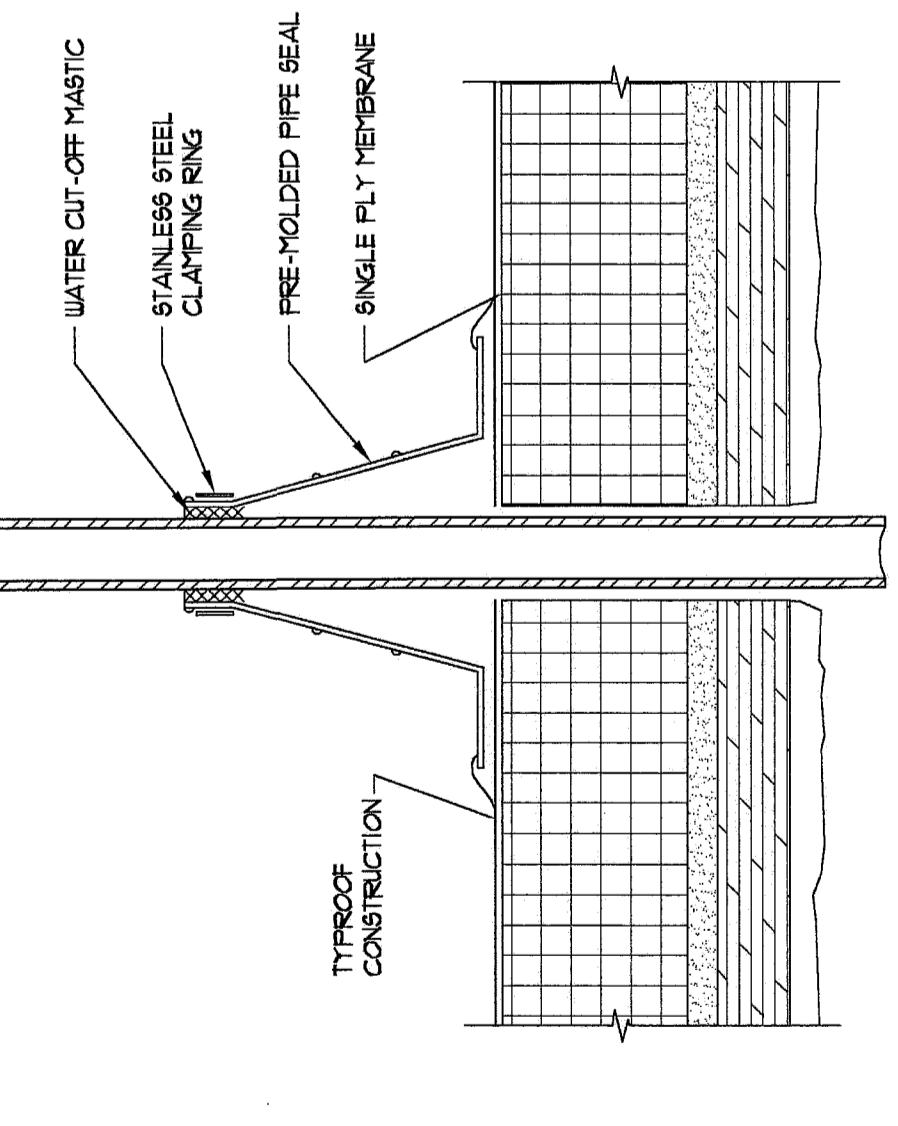

**4 TYP. PIPE PENETRATING ROOF DETAIL**  
SCALE: 3/4"=1'-0"

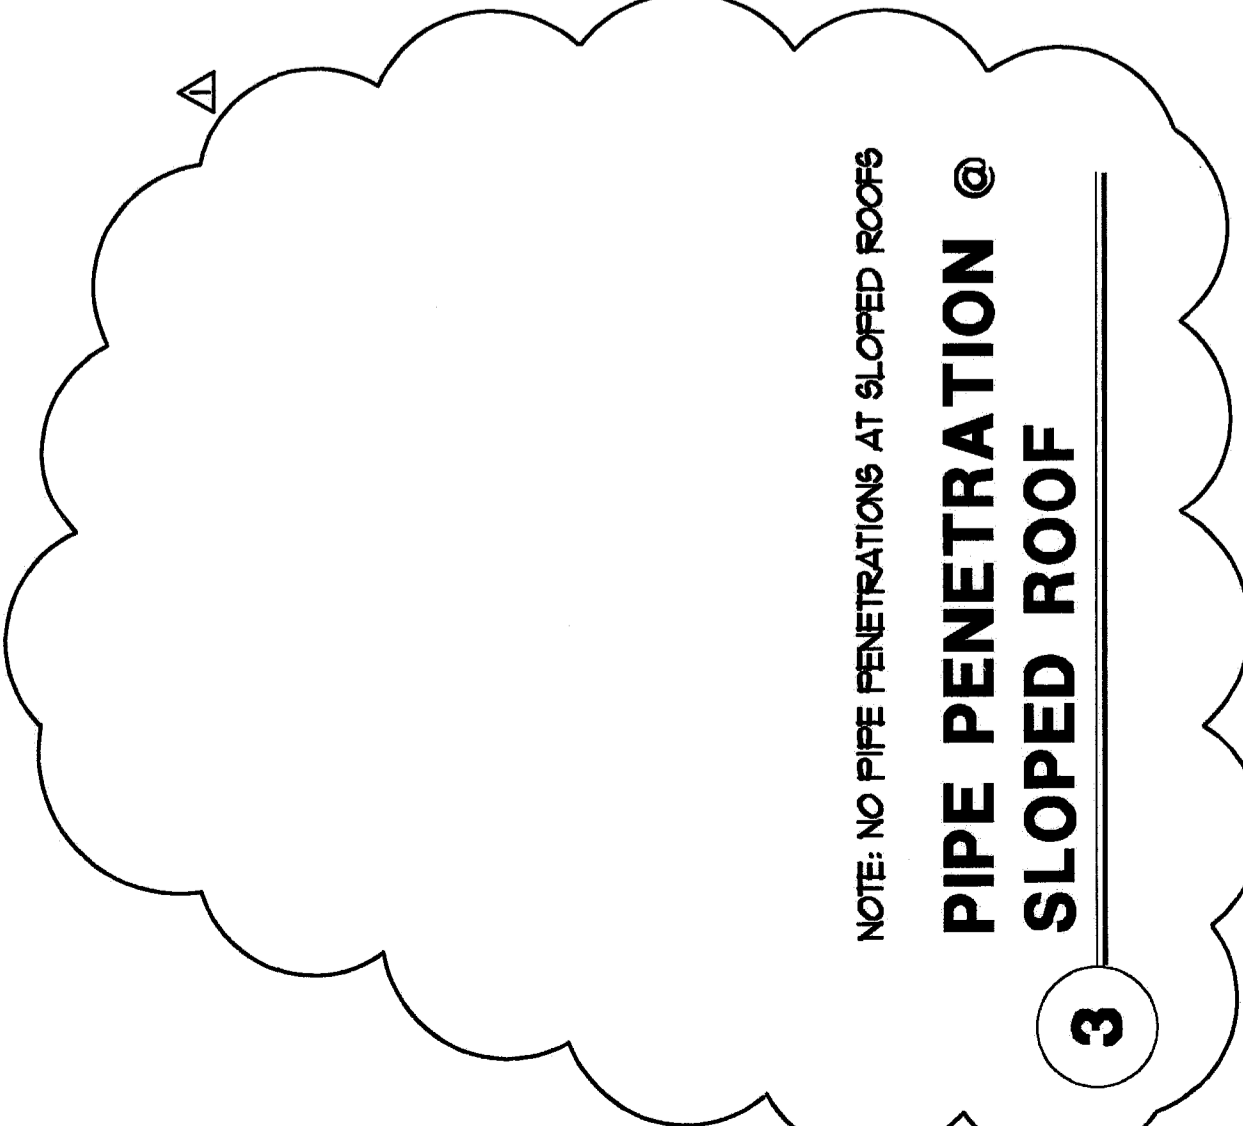

**3 PIPE PENETRATION @ SLOPED ROOF**  
NOTE: NO PIPE PENETRATIONS AT SLOPED ROOFS

REVISION	NO.	DATE
GENERAL REVISIONS	1	02/20/06
FINAL PRICING	2	10/05/06
H/D FIRST COMMITMENT	3	11/27/06

**Project:**  
THE INN  
AT CEDARS  
PORTLAND, MAINE

**Drawing Title:**  
ROOF PLAN  
AND DETAILS

**Tsomides Associates Architects and Planners**  
389 Elliot Street  
Newton Upper Falls, MA 02464  
(617) 968-3774 Fax (617) 968-4793  
e-mail: info@tsomides.com www.tsomides.com

DATE: 06/24/06  
BY: [Signature]  
CHECKED: [Signature]  
SCALE: AS NOTED  
PROJECT NUMBER: A-203