



BASEMENT WALLS R-10 UNINTERRUPTED
 BASEMENT JUMP WALLS R-13
 FIRST FLOOR EXTERIOR WALLS R-21
 CEILING R-38
 WINDOW - U-FACTOR .21

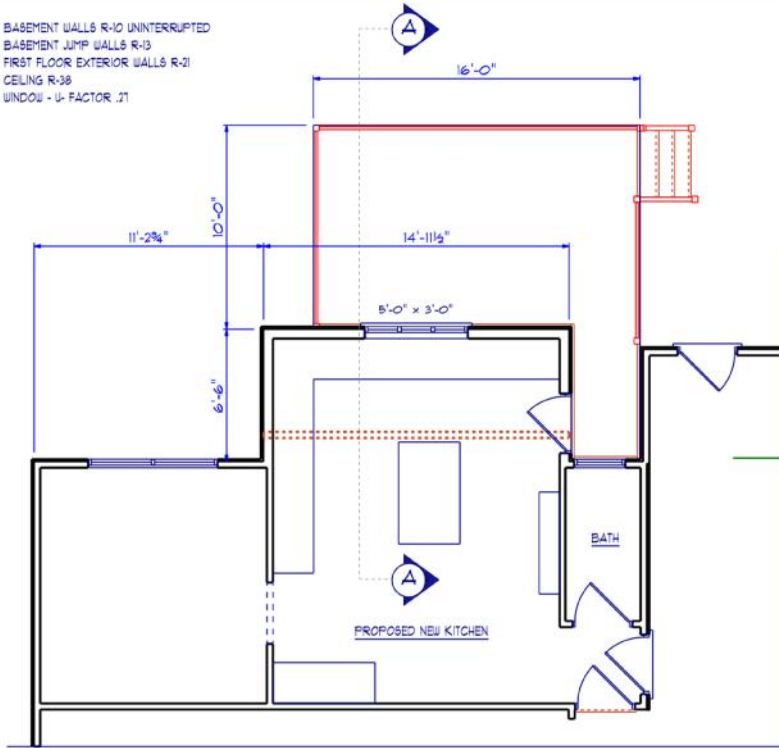

" A " PROPOSED FLOOR PLAN
 1/4" = 1'-0"

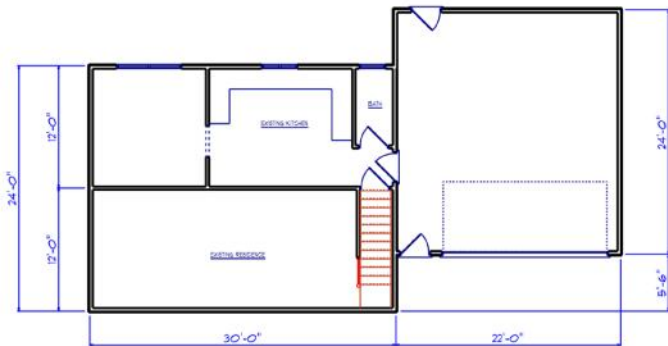

" A " EXISTING FLOOR PLAN
 1/8" = 1'-0"



1" RISE x 10" RUN 36" HIGH
 GUIDE AND HANDRAILS
 3.75" BALUSTER SPACING.



" A " PROPOSED ELEVATION
 3/16" = 1'-0"



" A " EXISTING ELEVATION
 1/8" = 1'-0"

Note: Owner to check plans for compliance with all applicable codes

C.R. PEPPER
 General Contractor

Quality Work
 Detail and More
 Price Estimates

CURT PEPPER
 Owner / Operator

Fully Insured
 (207) 749-7944
 (207) 839-4084

PROPOSED KITCHEN ADDITION	
Plan For:	1 3
Lisa Martin	
Drawn by:	Wayne Paradis Mar. 21, 2014