



17

← B
B →

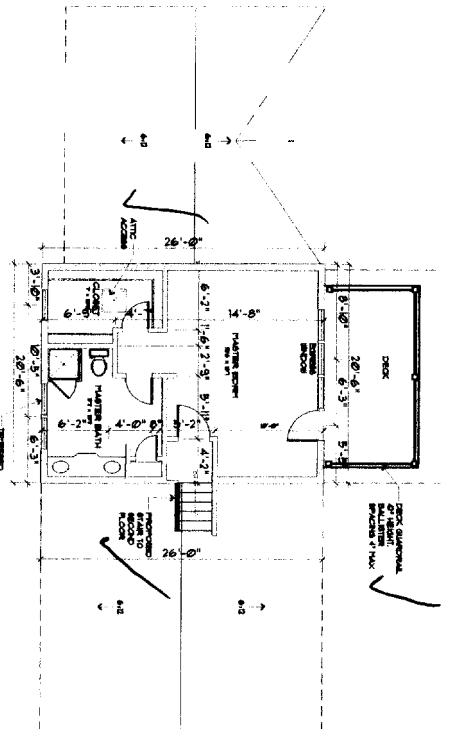


SECOND FLOOR PLAN

SCALE: 1/8" = 1'-0"

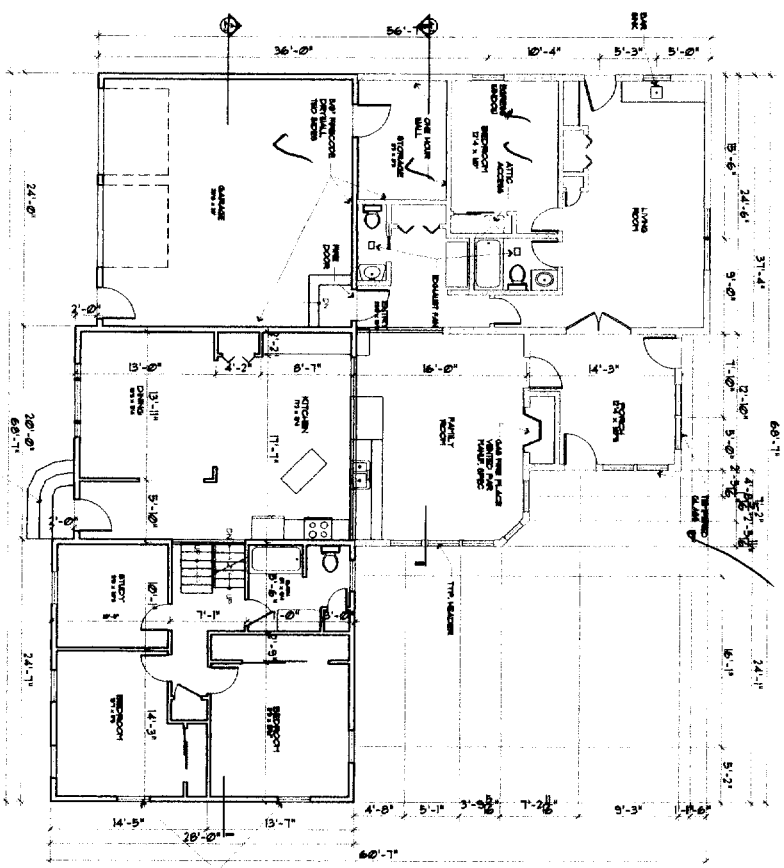


FIRST FLOOR PLAN

SCALE: 1/8" = 1'-0"

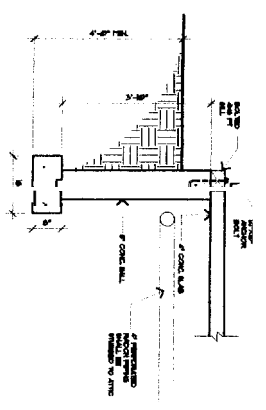


FOUNDATION DETAIL

SCALE: 1/2" = 1'-0"

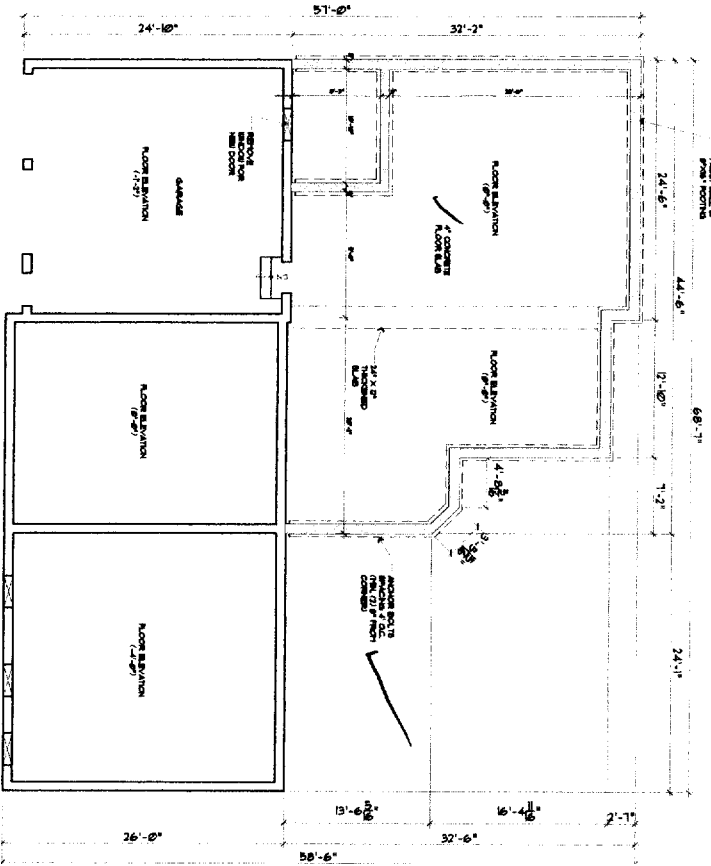

FOUNDATION PLAN

SCALE: 1/8" = 1'-0"

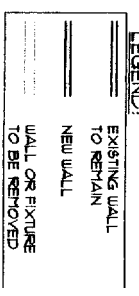


LEGEND:

- EXISTING WALL TO RETAIN
- NEW WALL
- WALL OR FIXTURE TO BE REMOVED

NOTES:


1. NEW PLUMBING PER MAINE STATE PLUMBING CODE
2. NEW FORCED HOT WATER HEATING SYSTEM (BOILER W/ POWER VENT)
3. NEW ELECTRICAL PER NATIONAL ELECTRICAL CODE W/ INTERCONNECTED SMOKE DETECTIVE PER CODE

2.5 Sides & Rear - 25' Lot cov. - OK

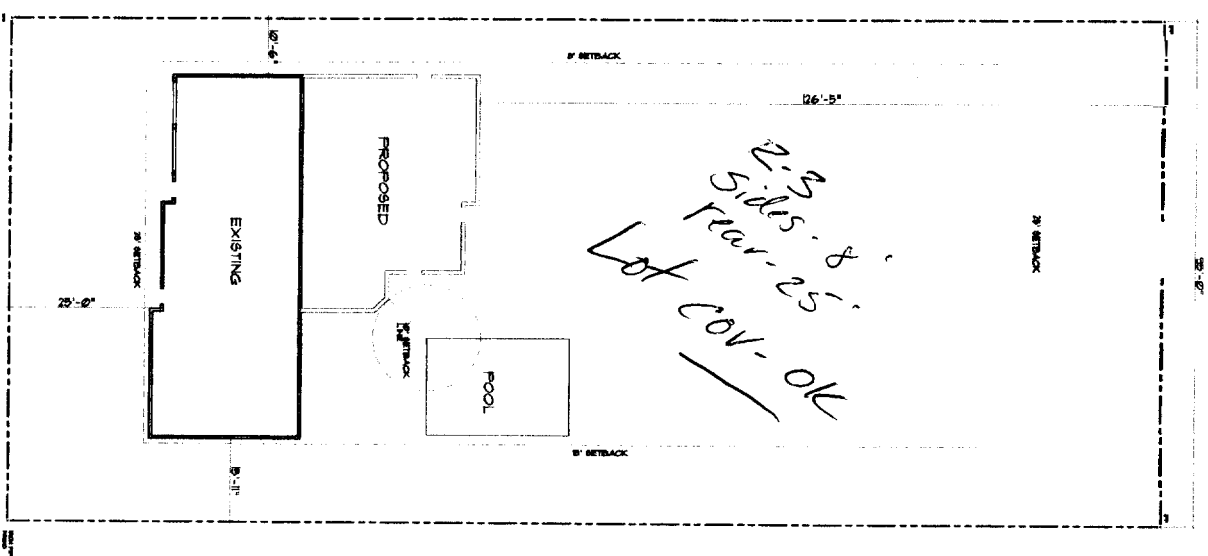

PLOT PLAN

SCALE: 1/8" = 1'-0"

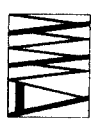

MARK MUELLER ARCHITECTS
AIA

100 Commercial Street
Suite 205
Portland, Maine 04103
Phone / Fax 207.774.8257
Email: MMARCH@GMAIL.COM

Russo Residence
36 Wingate Drive
Portland, Maine

FLOOR PLANS/PLOT PLAN

PROJECT	DATE
DESIGNED BY	DATE
DRAWN BY	DATE
CHECKED BY	DATE
SCALE	DATE

A-1