



- NOTES:**
- COORDINATE APRON ELEVATIONS WITH CIVIL DRAWINGS AND FIELD ELEVATIONS.
 - DISPENSER SUMPS TO BE SET IN PLACE AND USED AS A FORM TO POUR CONCRETE AROUND.
 - CONCRETE SPECIFICATIONS:
-SOIL BEARING CAPACITY REQ'D: AS PER GEOTECHNICAL REPORT
-CONC. STRENGTH: 4000psi @ 28 DAYS 3% TO 7% AIR.
TROWELLED SMOOTH FINISH WITH TWO COATS SEALING/CURING COMPOUND.
-CANOPY FOOTING CONC. STRENGTH: REFER TO DRAWINGS PROVIDED BY MANUFACTURER
 - ALL EQUIPMENT INSTALLATIONS MUST COMPLY WITH MANUFACTURER'S SPECIFICATIONS.
 - ALL EQUIPMENT AND CONSTRUCTION ARE NEW AND FACILITY IS TO BE ATTENDED SELF-SERVICE.
 - REFER TO CANOPY MANUFACTURERS DRAWINGS FOR SPECIFIC CANOPY FOOTING OPTIONS.
 - REFER TO MANUFACTURERS FOR ARCHITECTURAL DETAILS ON CANOPY AND COLUMNS.
 - SEE CIVIL PLANS FOR ORIENTATION ON SITE, AND FOR TRAFFIC FLOW

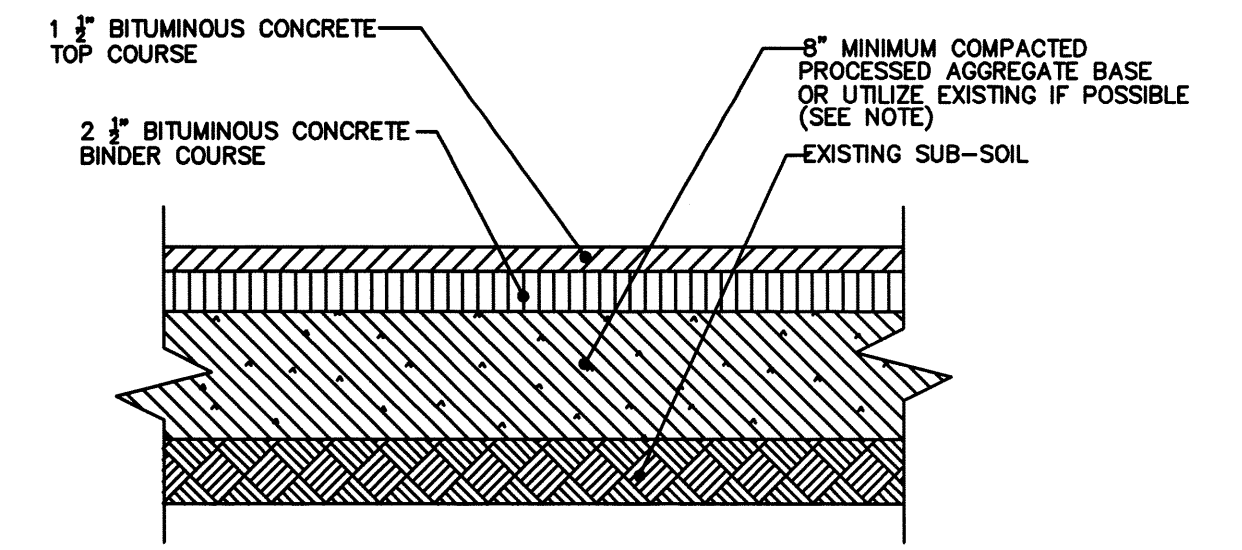


- THE SOIL MUST HAVE A MOISTURE CONTENT DRY OF OPTIMUM AS DETERMINED BY THE MOISTURE-DENSITY RELATIONSHIP TEST METHOD ASTM D1557.
- THE SOIL CAN BE COMPACTED TO 98% OF THE MAXIMUM STANDARD PROCTOR DENSITY AS DETERMINED BY THE MOISTURE-DENSITY RELATIONSHIP TEST METHOD ASTM D998
- THE SOIL SHALL NOT BE USED IF THE MATERIAL CONTAINS ORGANIC MATTER, RUBBLE, DEBRIS OR ANY OTHER DELETERIOUS MATERIAL

08 PARKING LOT PAVEMENT DETAIL
CFG14.7 SCALE: N.T.S.

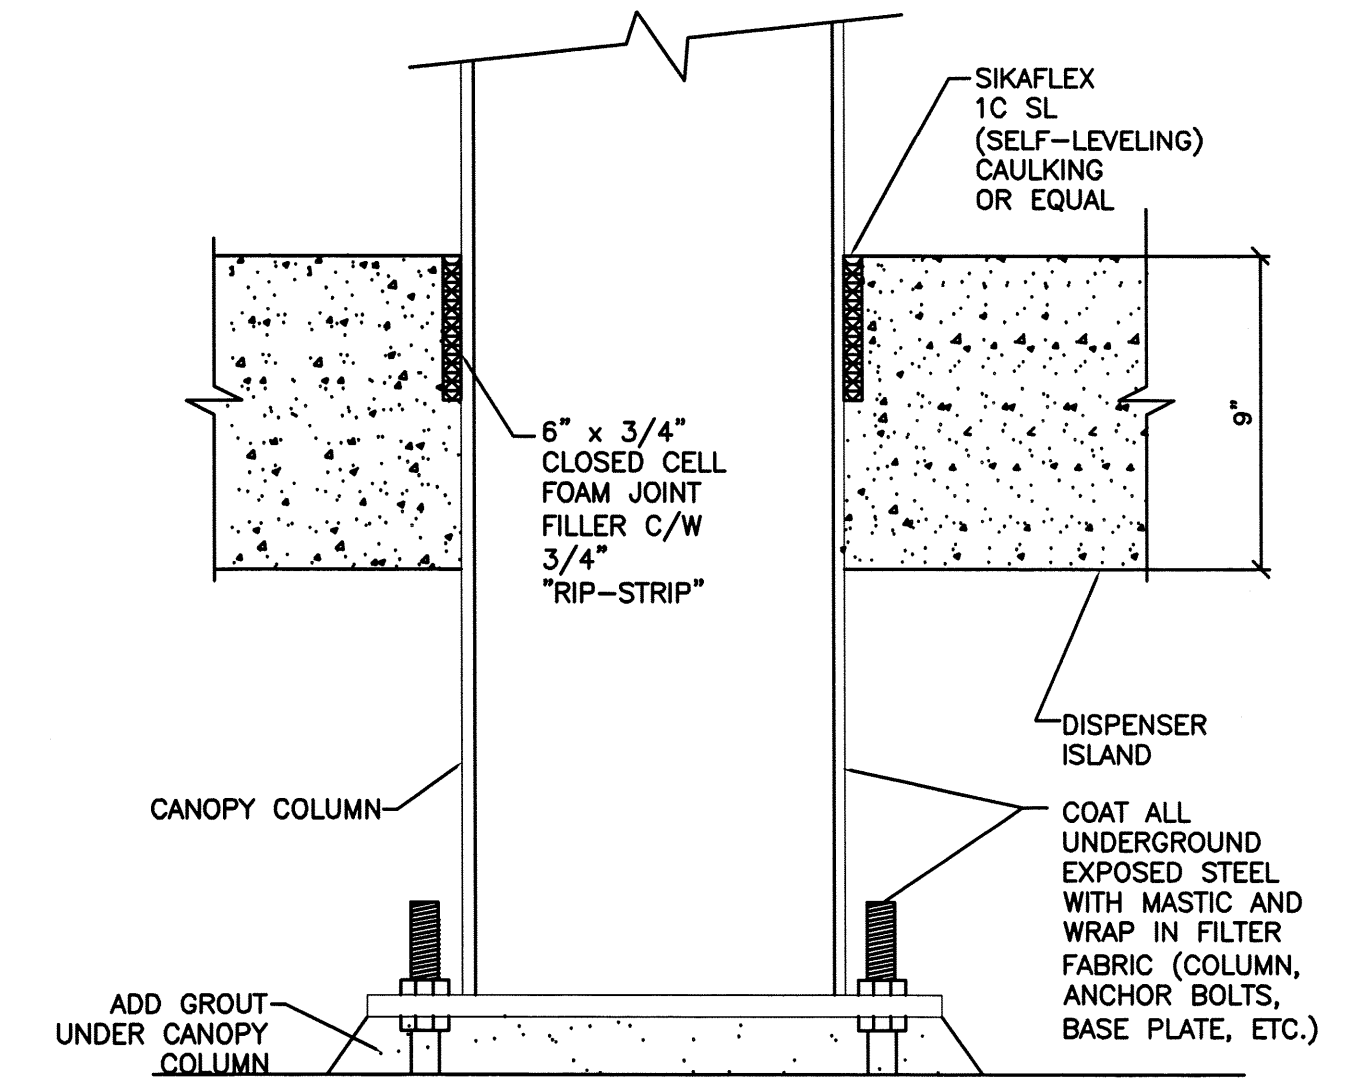


07 ISLAND COLUMN DETAIL
CFG14.7 SCALE: N.T.S.


01 DISPENSER APRON PLAN - SEE APPROVED SITE PLANS FOR DIMENSIONS
CFG14.7 SCALE: N.T.S.

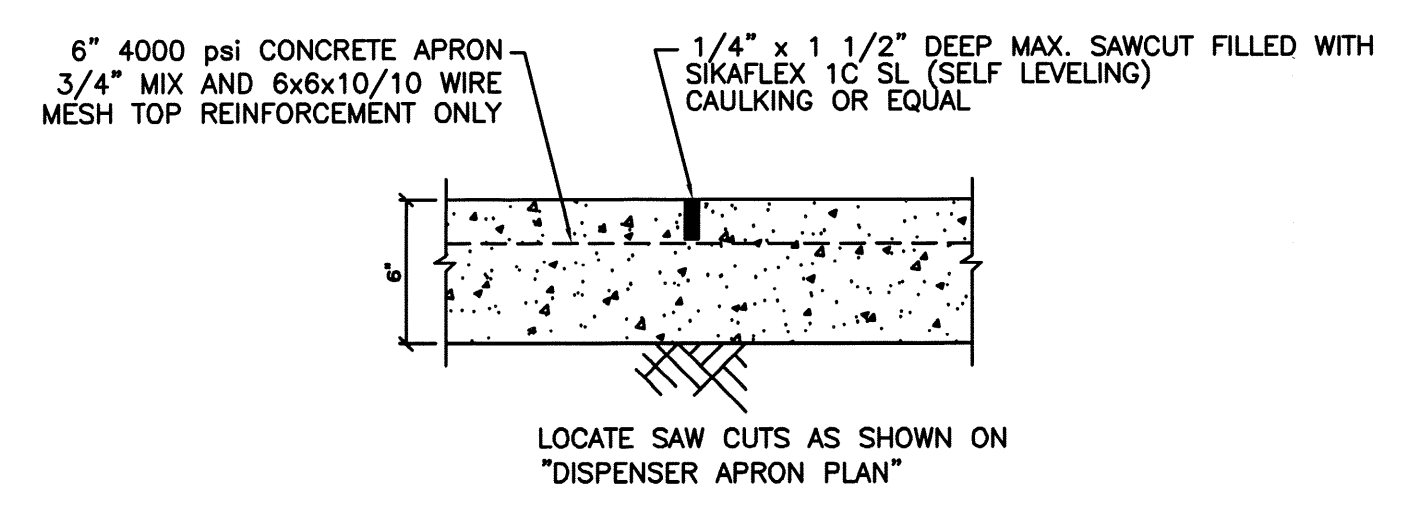


03 TYPICAL SAWCUT DETAIL
CFG14.7 SCALE: N.T.S.

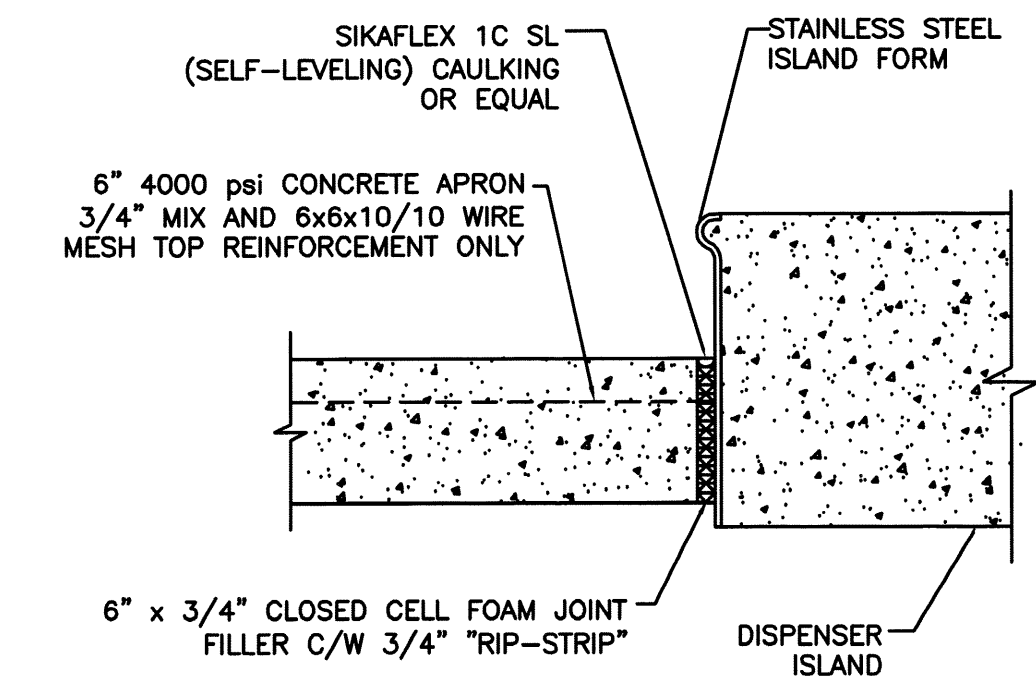

04 TYPICAL ISLAND/APRON DETAIL
CFG14.7 SCALE: 1" = 1'-0"

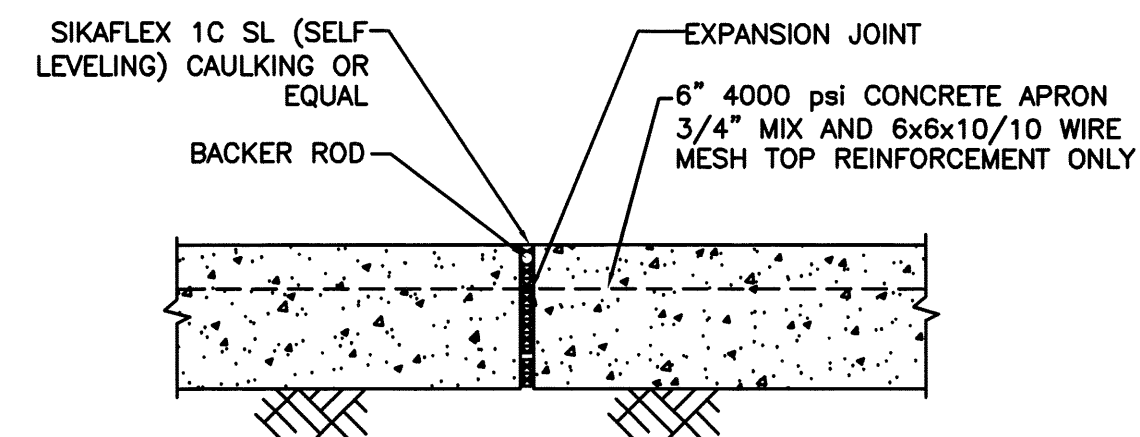

05 TYPICAL EXPANSION JOINT DETAIL
CFG14.7 SCALE: 1" = 1'-0"

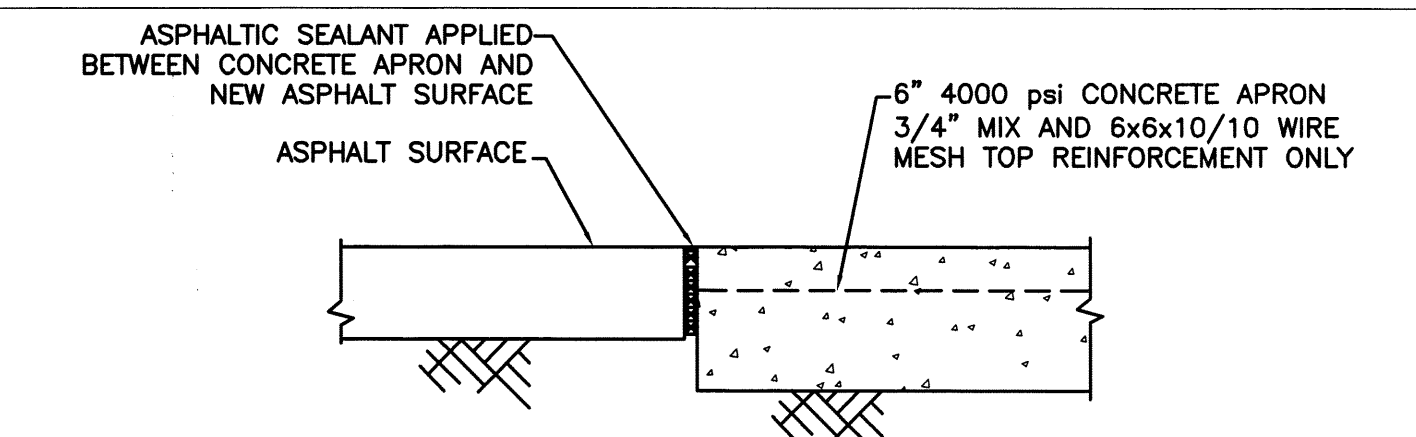

06 TYPICAL CONCRETE/ASPALT DETAIL
CFG14.7 SCALE: 1" = 1'-0"

512 WOODFORD STREET
PORTLAND, ME


FUEL GUIDELINE DRAWING SHEET NO. 8

DOUBLE WALL FIBERGLASS TANK INSTALLATION FOR:
TWO (2) 20,000 (12/8 SPLIT) GALLON TANKS

CUMBERLAND FARMS, INC.
100 Crossing Boulevard
Frammingham, MA 01702

SCALE: 1" = 10'
DATE: JAN. 21, 2014
FILE: 3403 CFG14.7
DRAWN BY: HS

DISPENSER APRON PLAN, SECTIONS AND DETAILS
CFG14.7

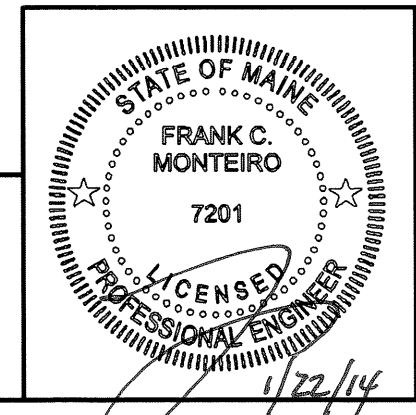

MHF Design Consultants, Inc.
44 Stiles Road, Suite One
Salem, New Hampshire 03079
(603) 893-0720
ENGINEERS + PLANNERS - SURVEYORS
www.mhfdesign.com

REVISIONS				21,521 SQUARE FEET
NO.	DATE	REV. BY.	DESCRIPTION	
				.494 ACRES
				V #1614
				Store #5613
				Gas Station #1848