
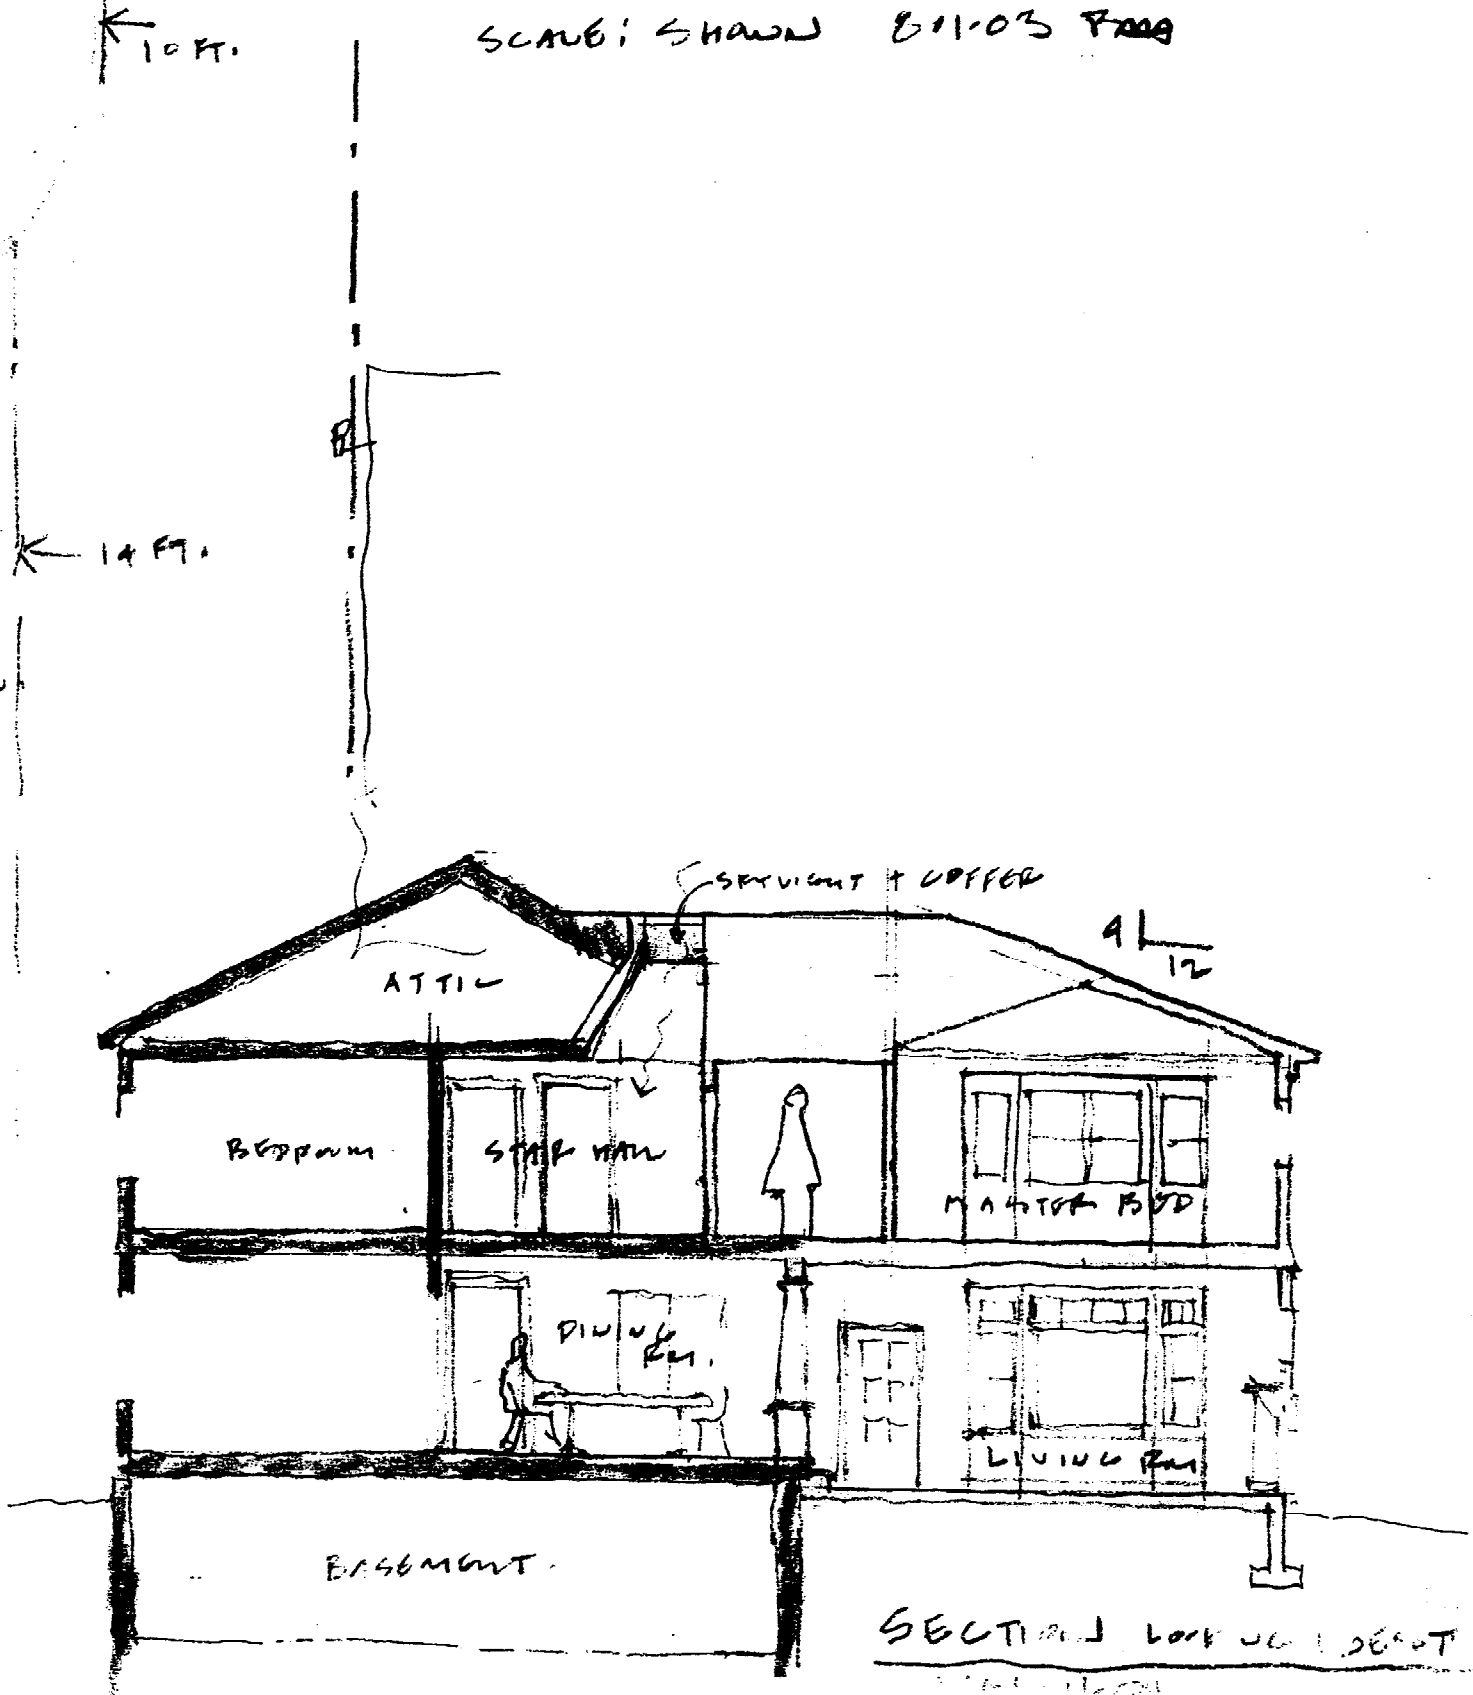


© 2003  
 Susan Manning  
 ARCHITECTS

ADDITION + ALTERATIONS  
 KEVIN + DIANE LOYNE  
 142 PORTLAND AVE  
 PORTLAND, ME.  
 COLLETT DESIGN  
 SCALE: SHOWN 8/11-03 FROM

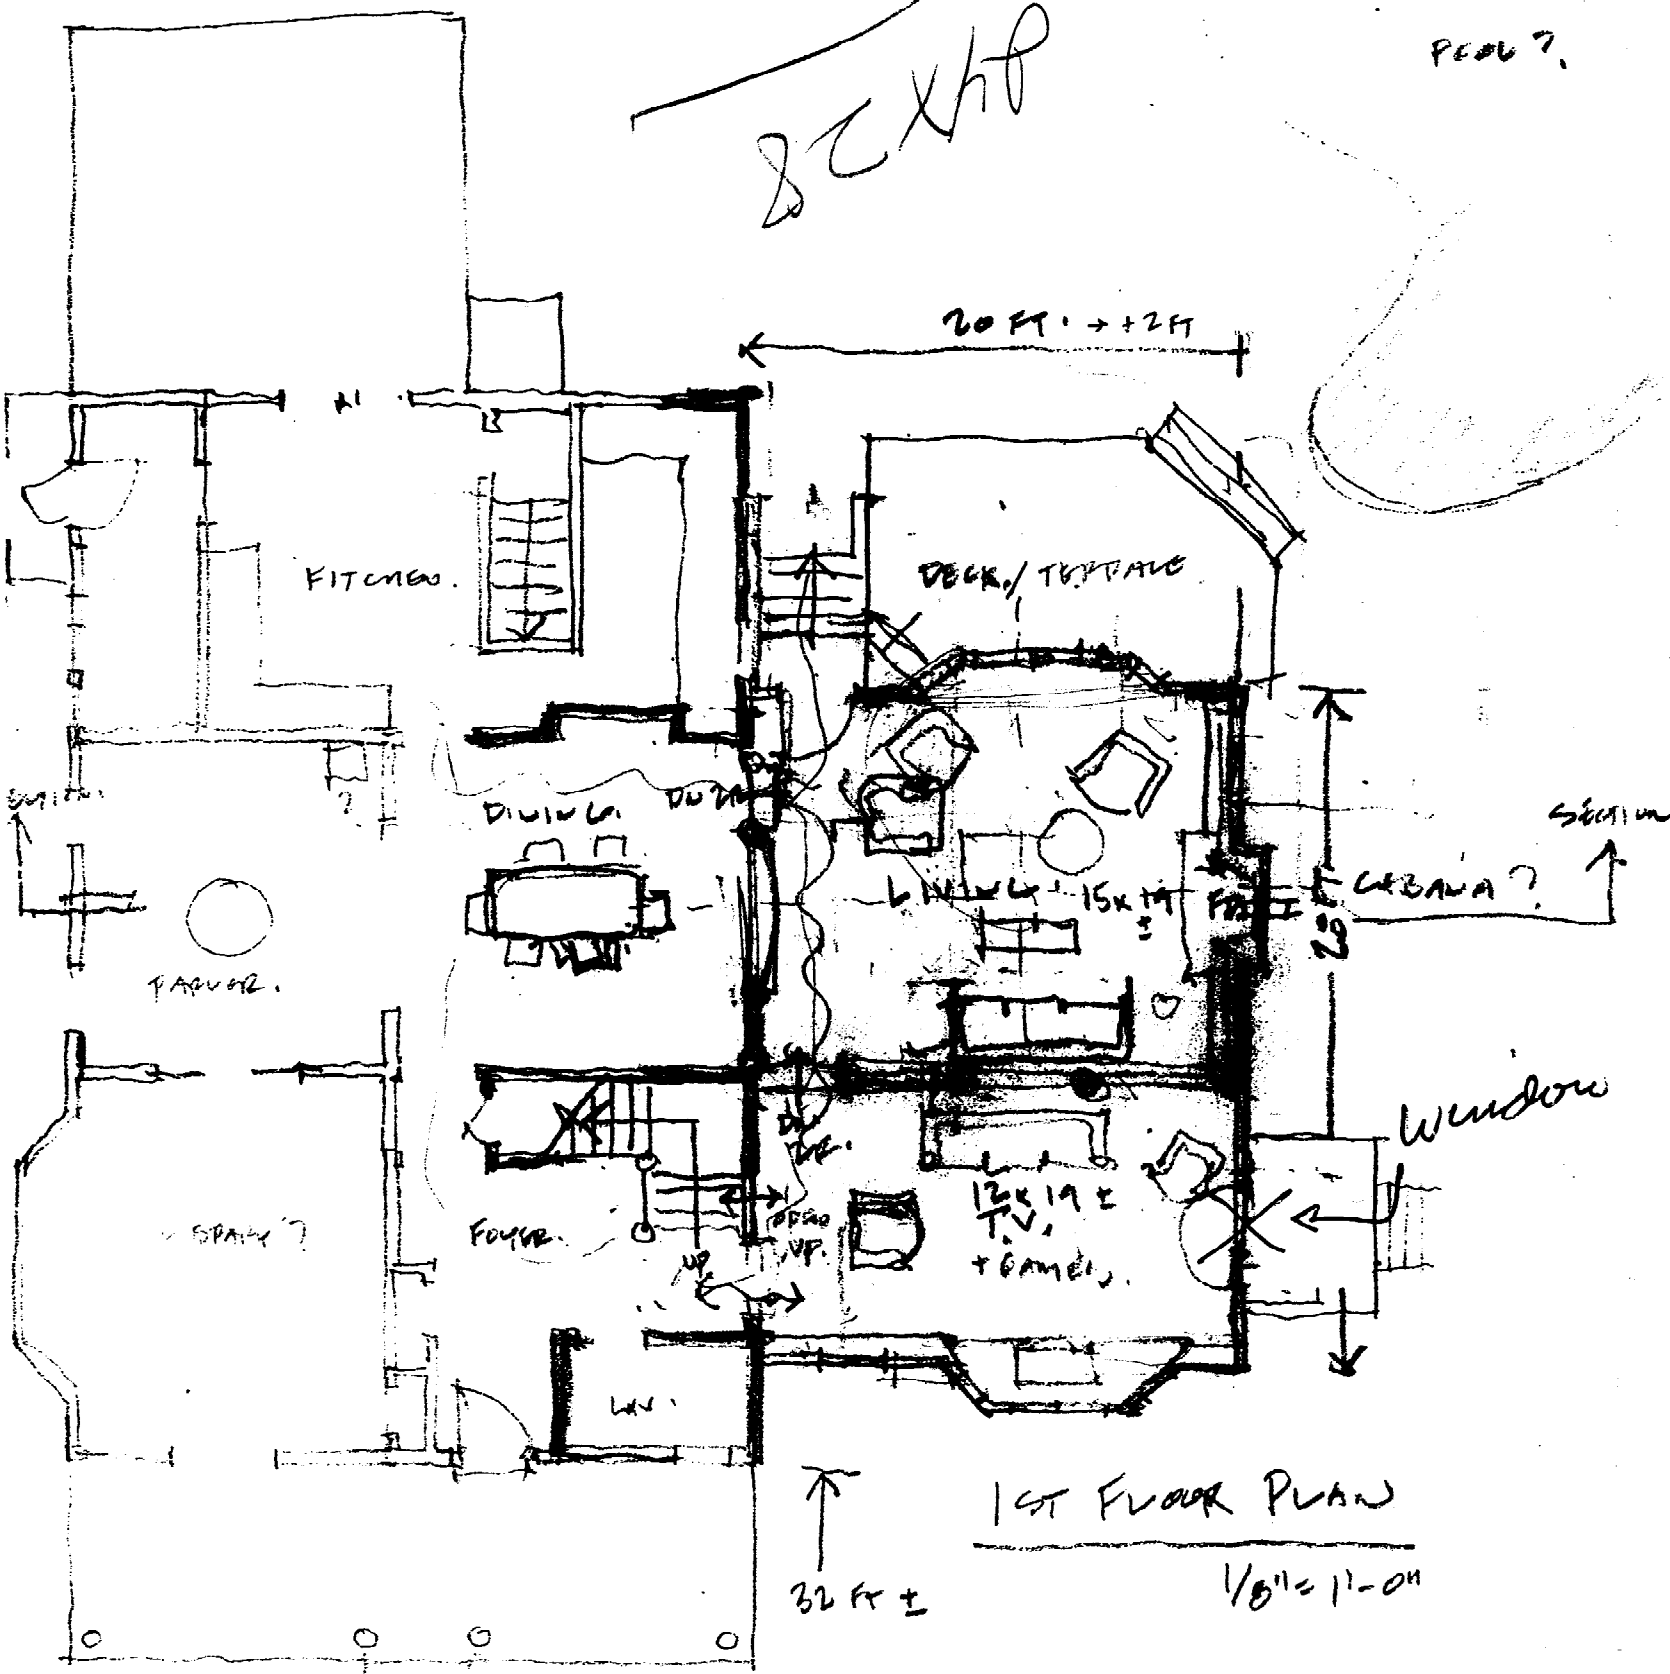


ADDITION + ALTERATIONS  
 KENNY + DIANE LOTUS  
 142 ROCKLAND AVE  
 PORTLAND, ME.

LOUPT DESIGN

DATE: 5/11/03 8.1.03

1 OF 3

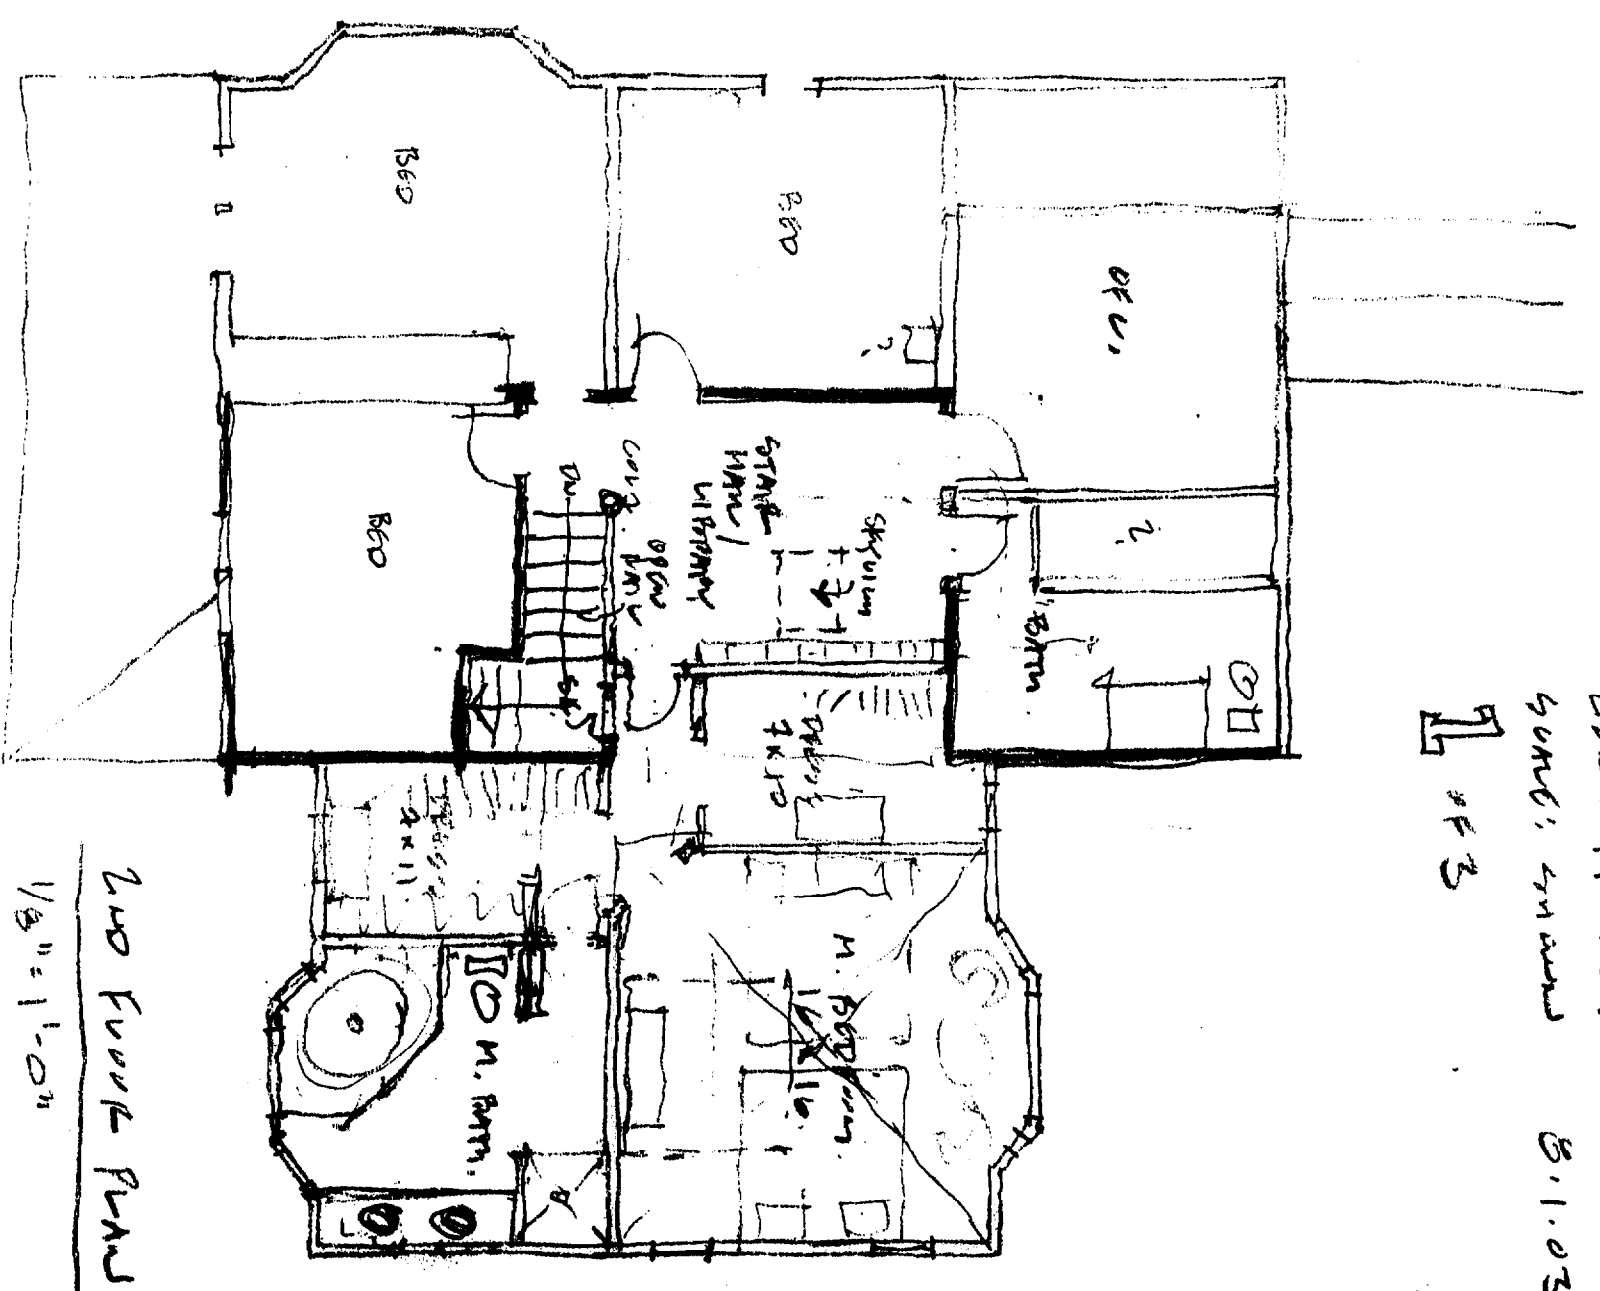


2ND FLOOR PLAN

1/8" = 1'-0"

© BOB M. YEMM  
 ARCHITECTS  
 2003

HASTINGS


NEW CURB W/.

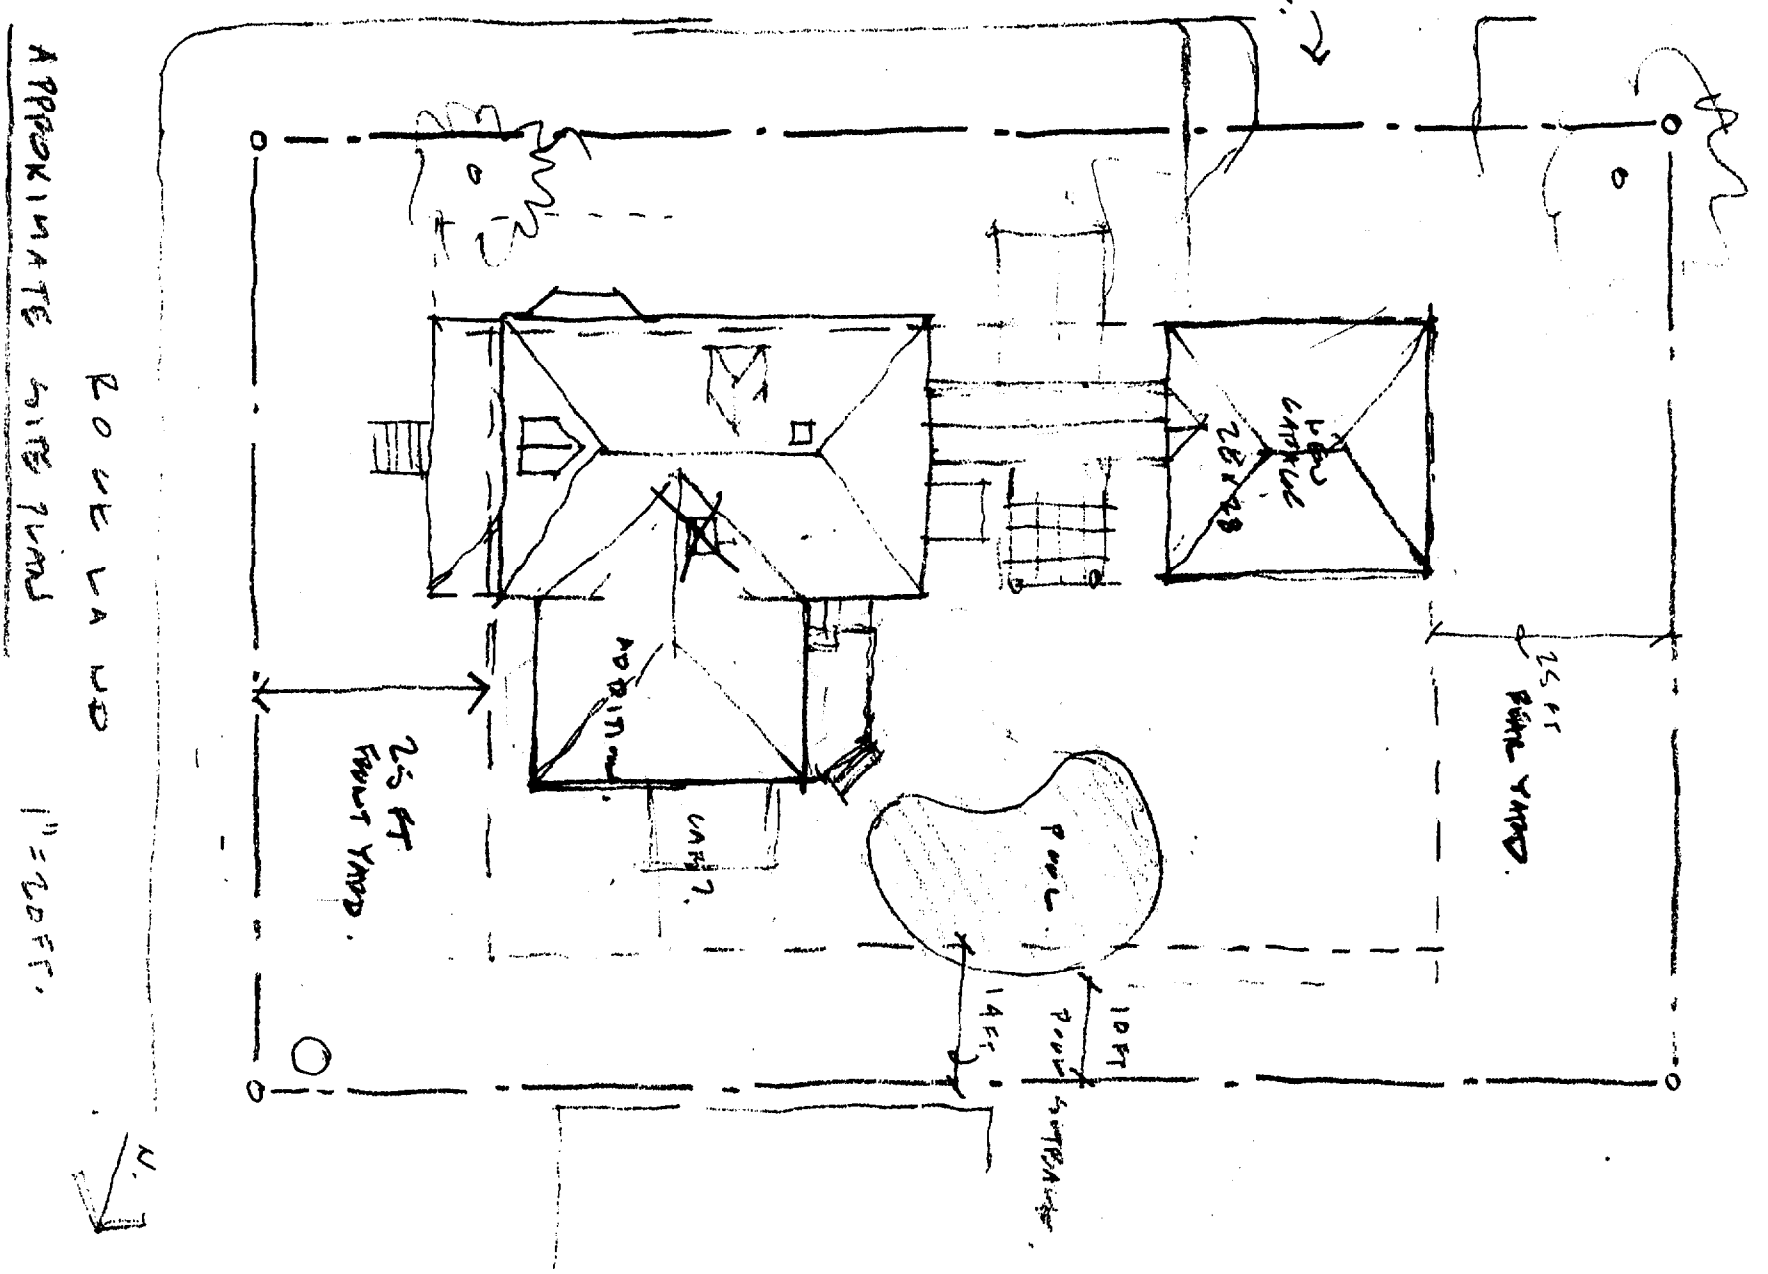


20' FRONT YARD

APPROXIMATE SITE PLAN 1" = 20 FT

ADDITION + ALTERATIONS  
KEVIN + DIANE CORUE  
142 ROCKFORD AVE  
PORTLAND, ME  
CONCEPT DESIGN  
1/6" = 1'-0" 8.11.05 MKT

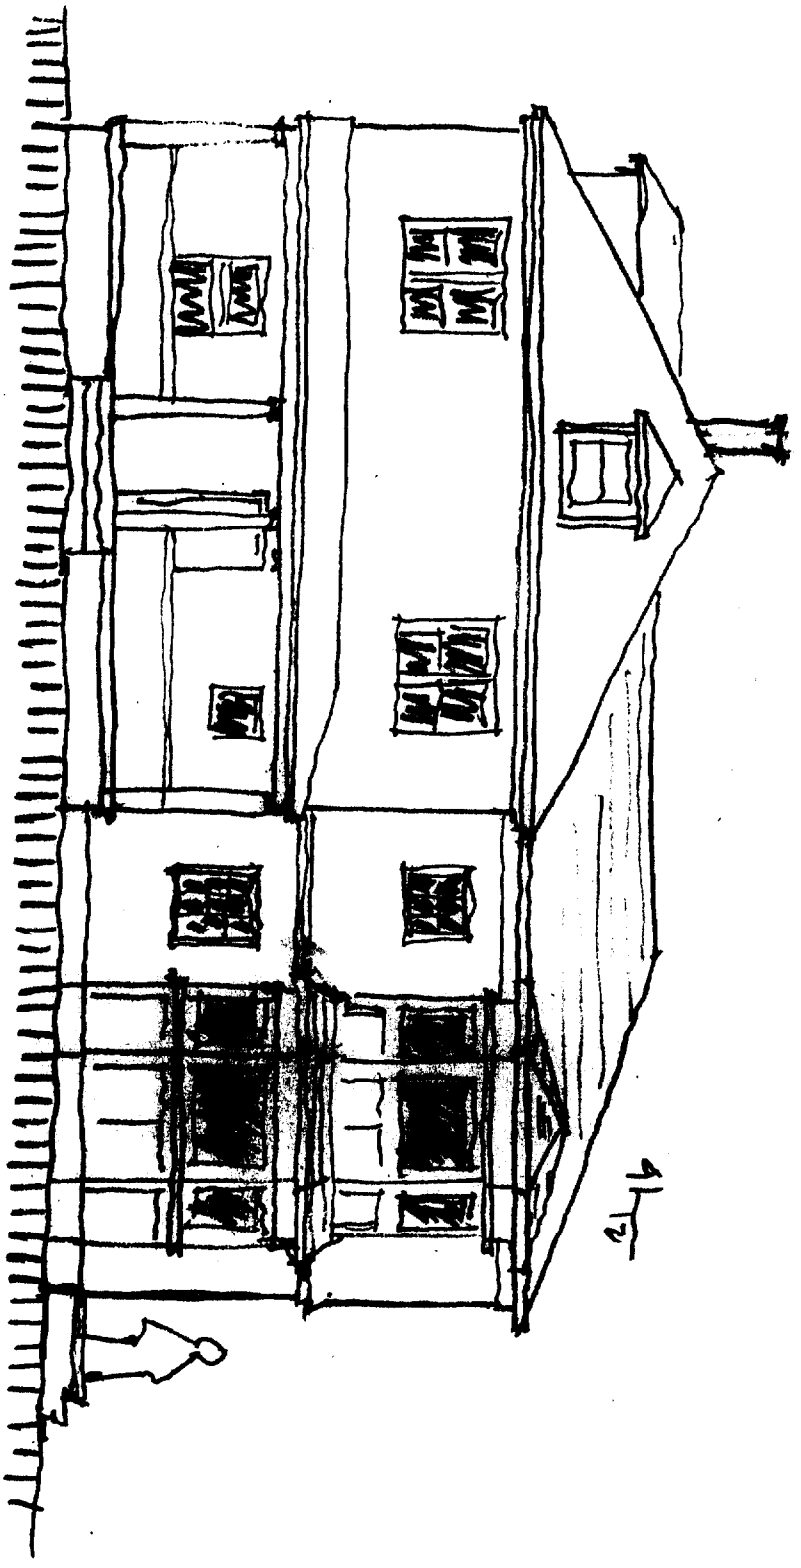


EAST ELEVATION (ROCKFORD AVE)

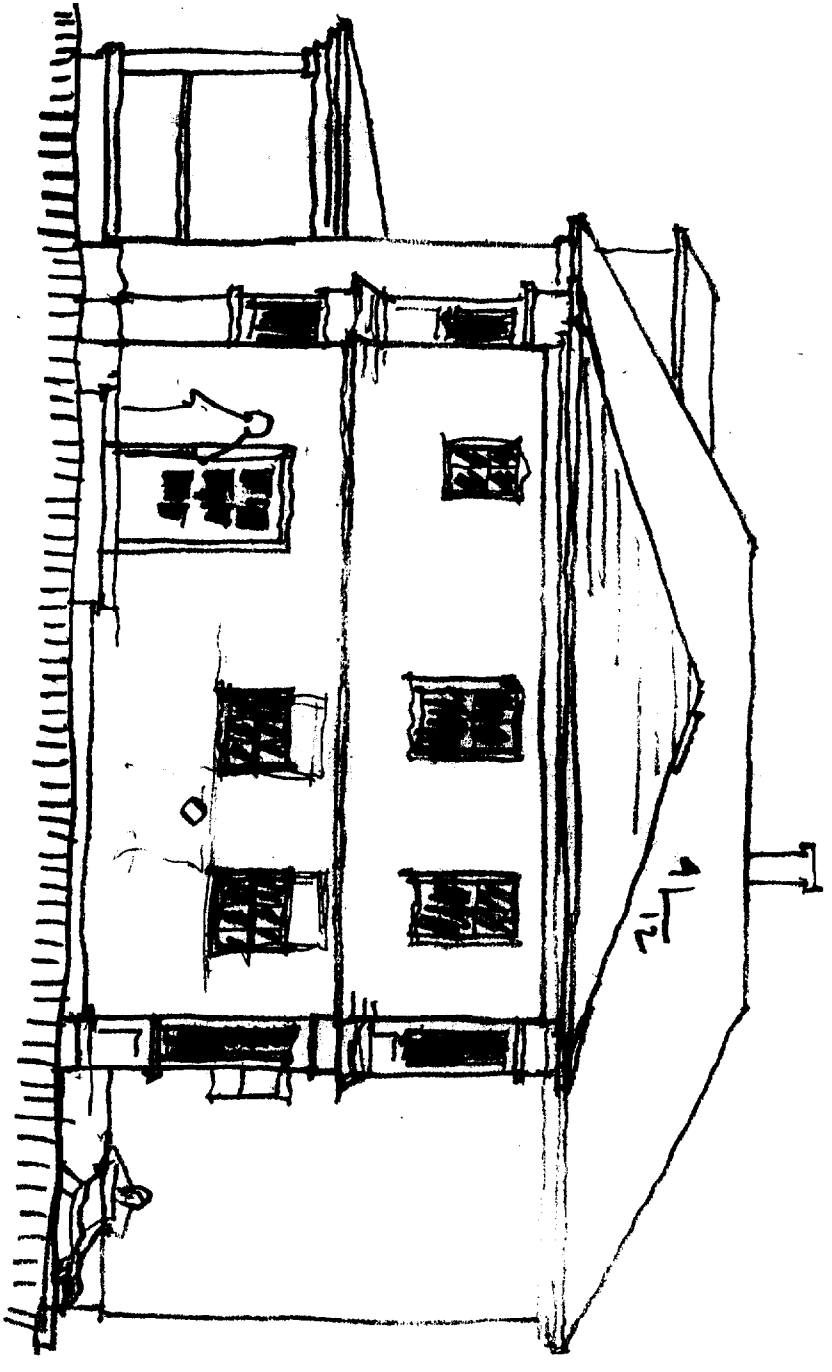

NORTH ELEVATION (SIDE YARD)


© Brian Hammer  
Architects, 2002

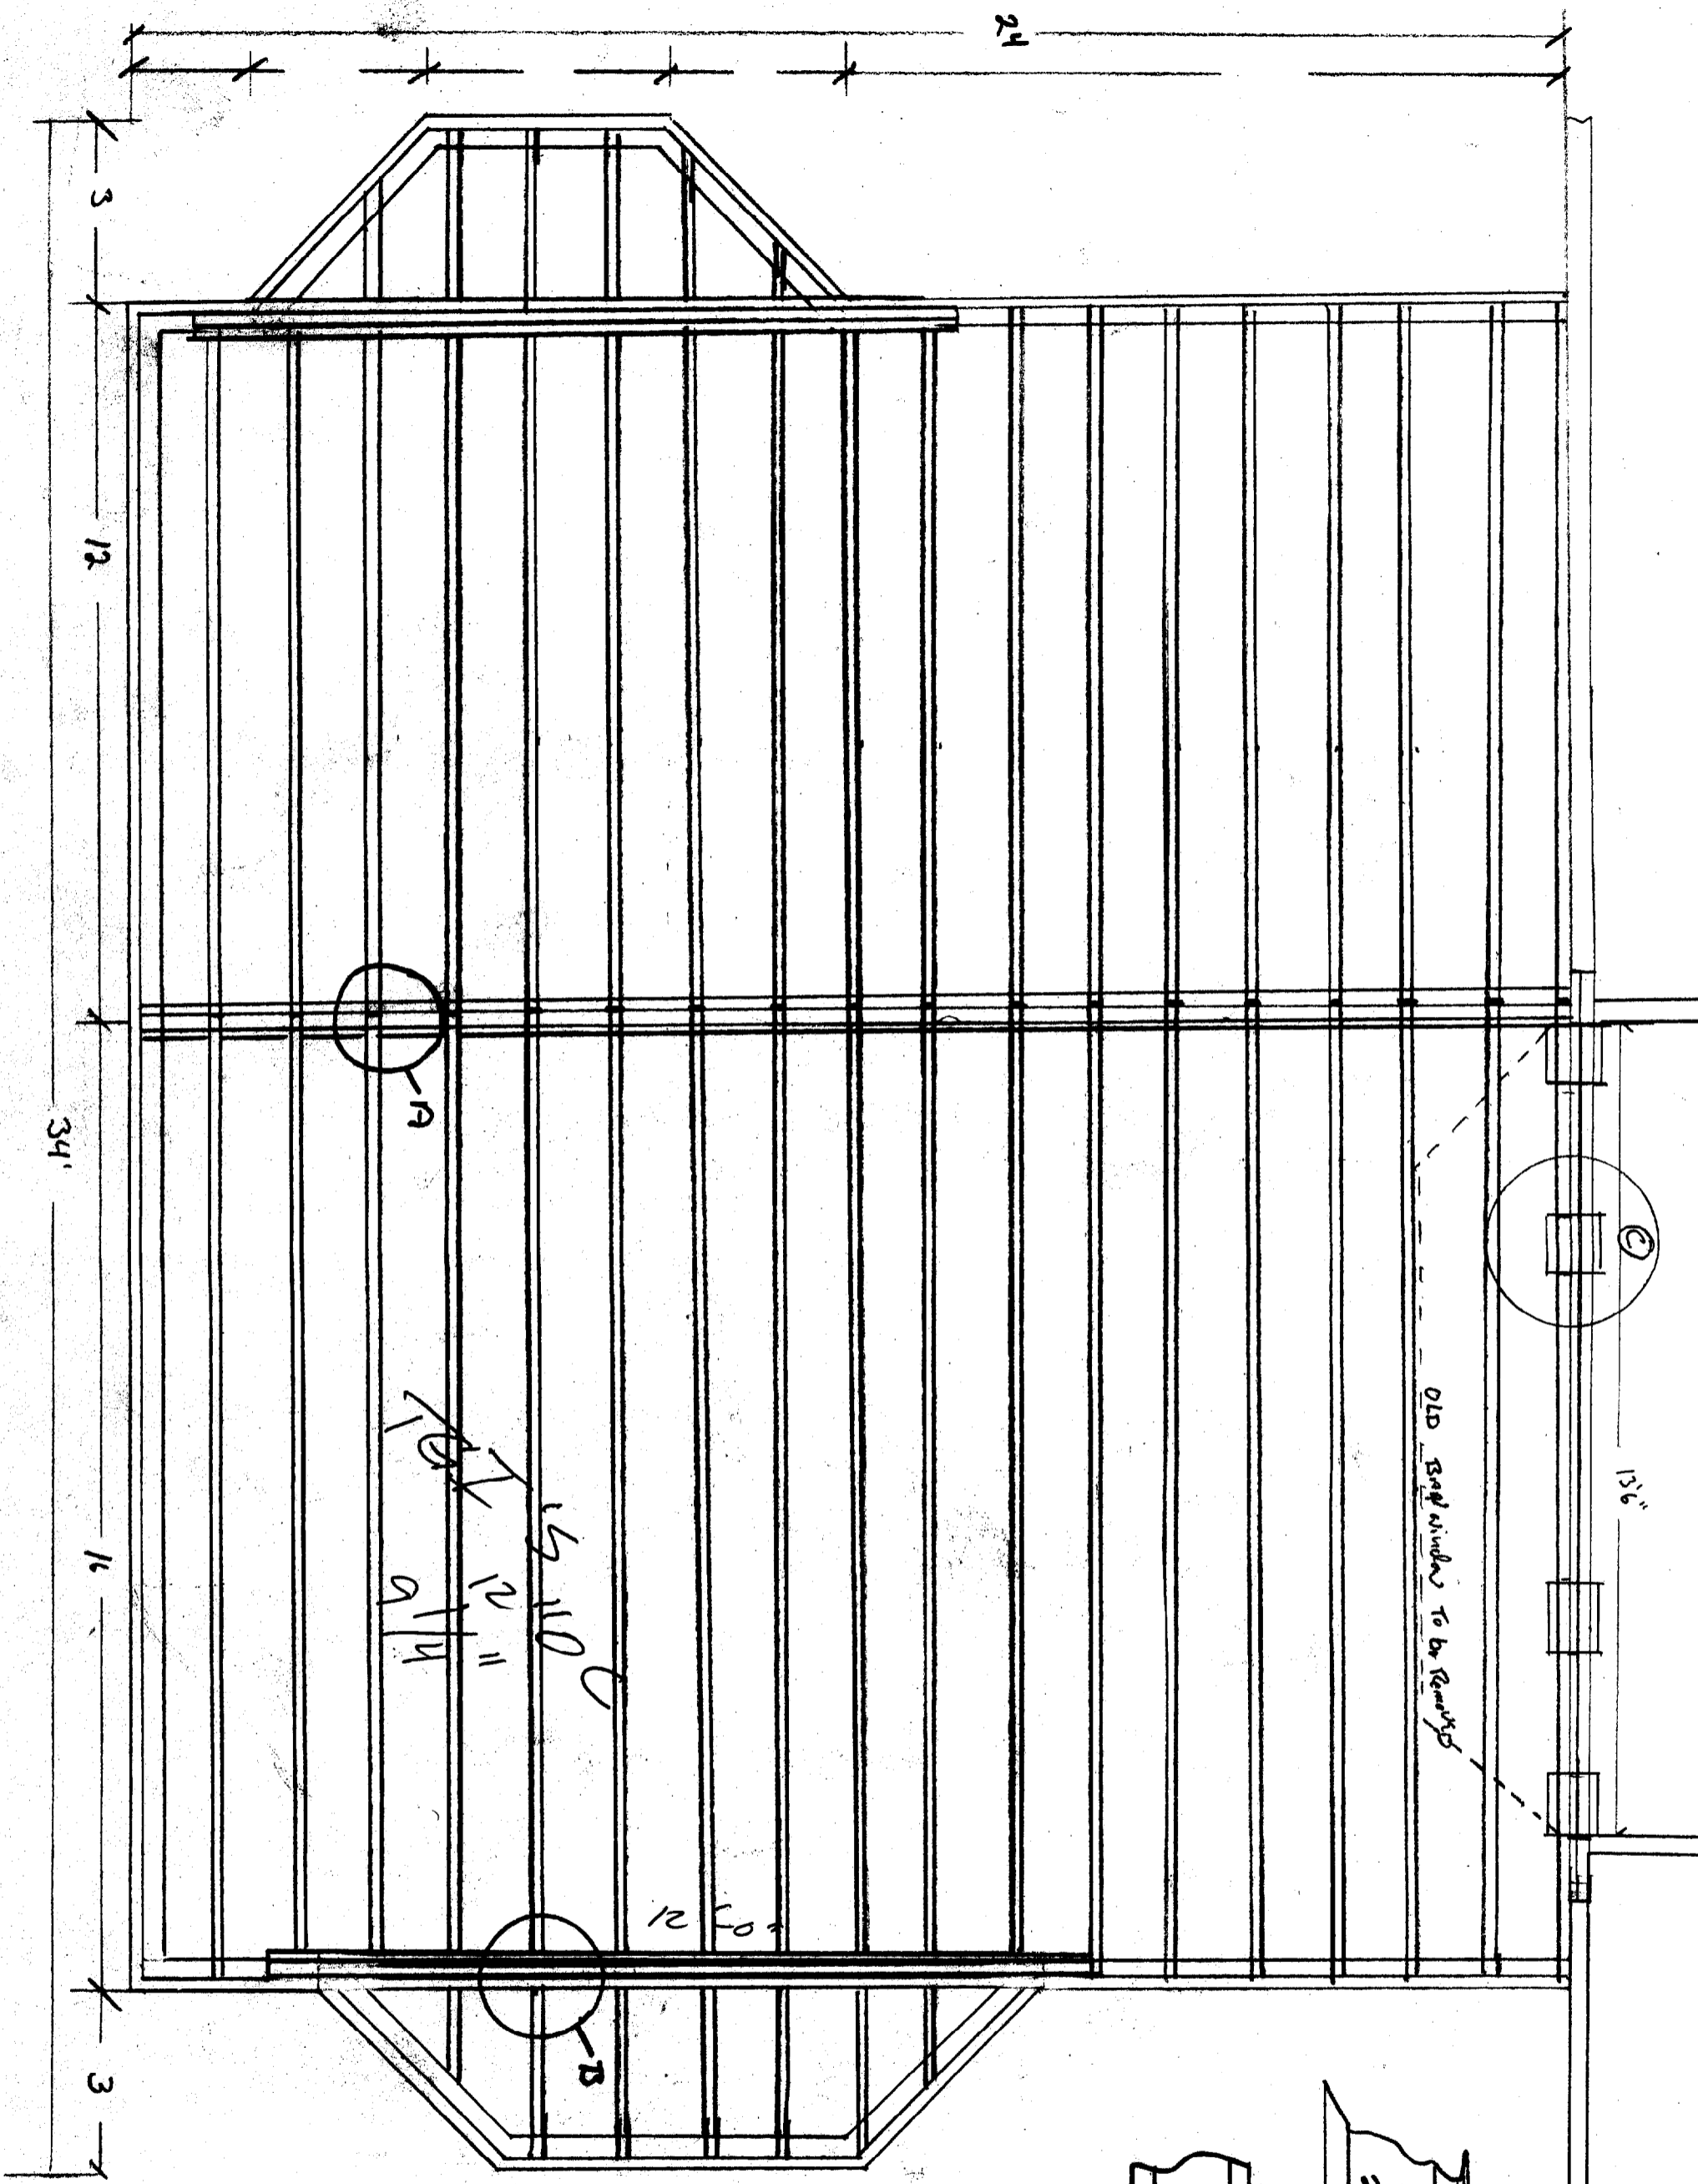

OLD BRICK window to be removed

15 1/2"  
12"  
9 1/4"

12' 0"

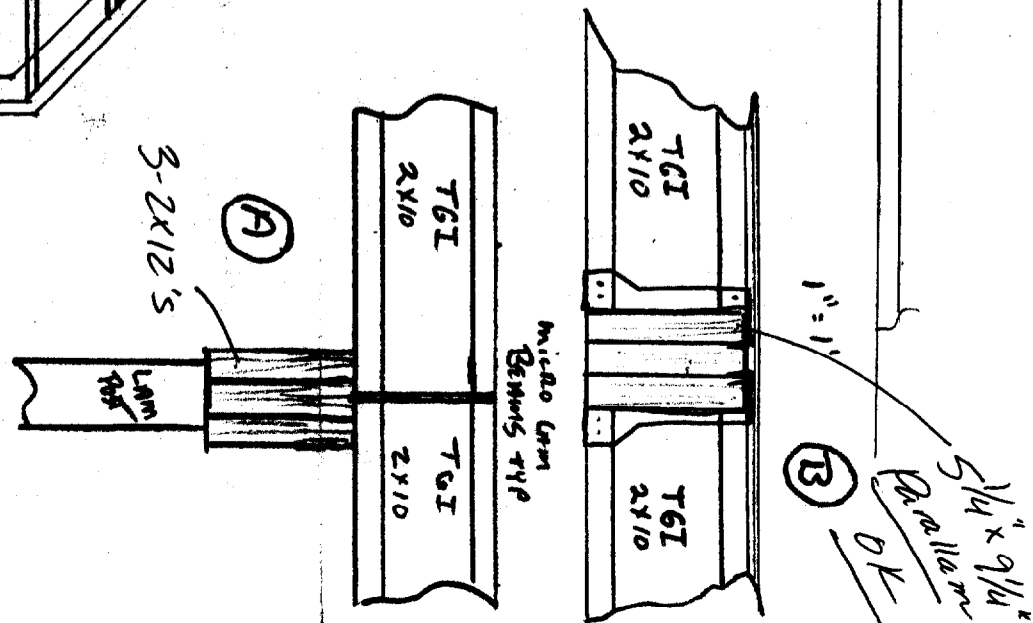

5 1/4" x 9 1/4"  
Parallel  
OK

Micro Lam  
Beams xyp

TGI  
2x10

3-2x12's

LAM  
4x6


© Existing Beam

To place 4 columns  
under with knee bracing  
& header for eave


2nd floor  
framing

2nd Floor

2.11.11

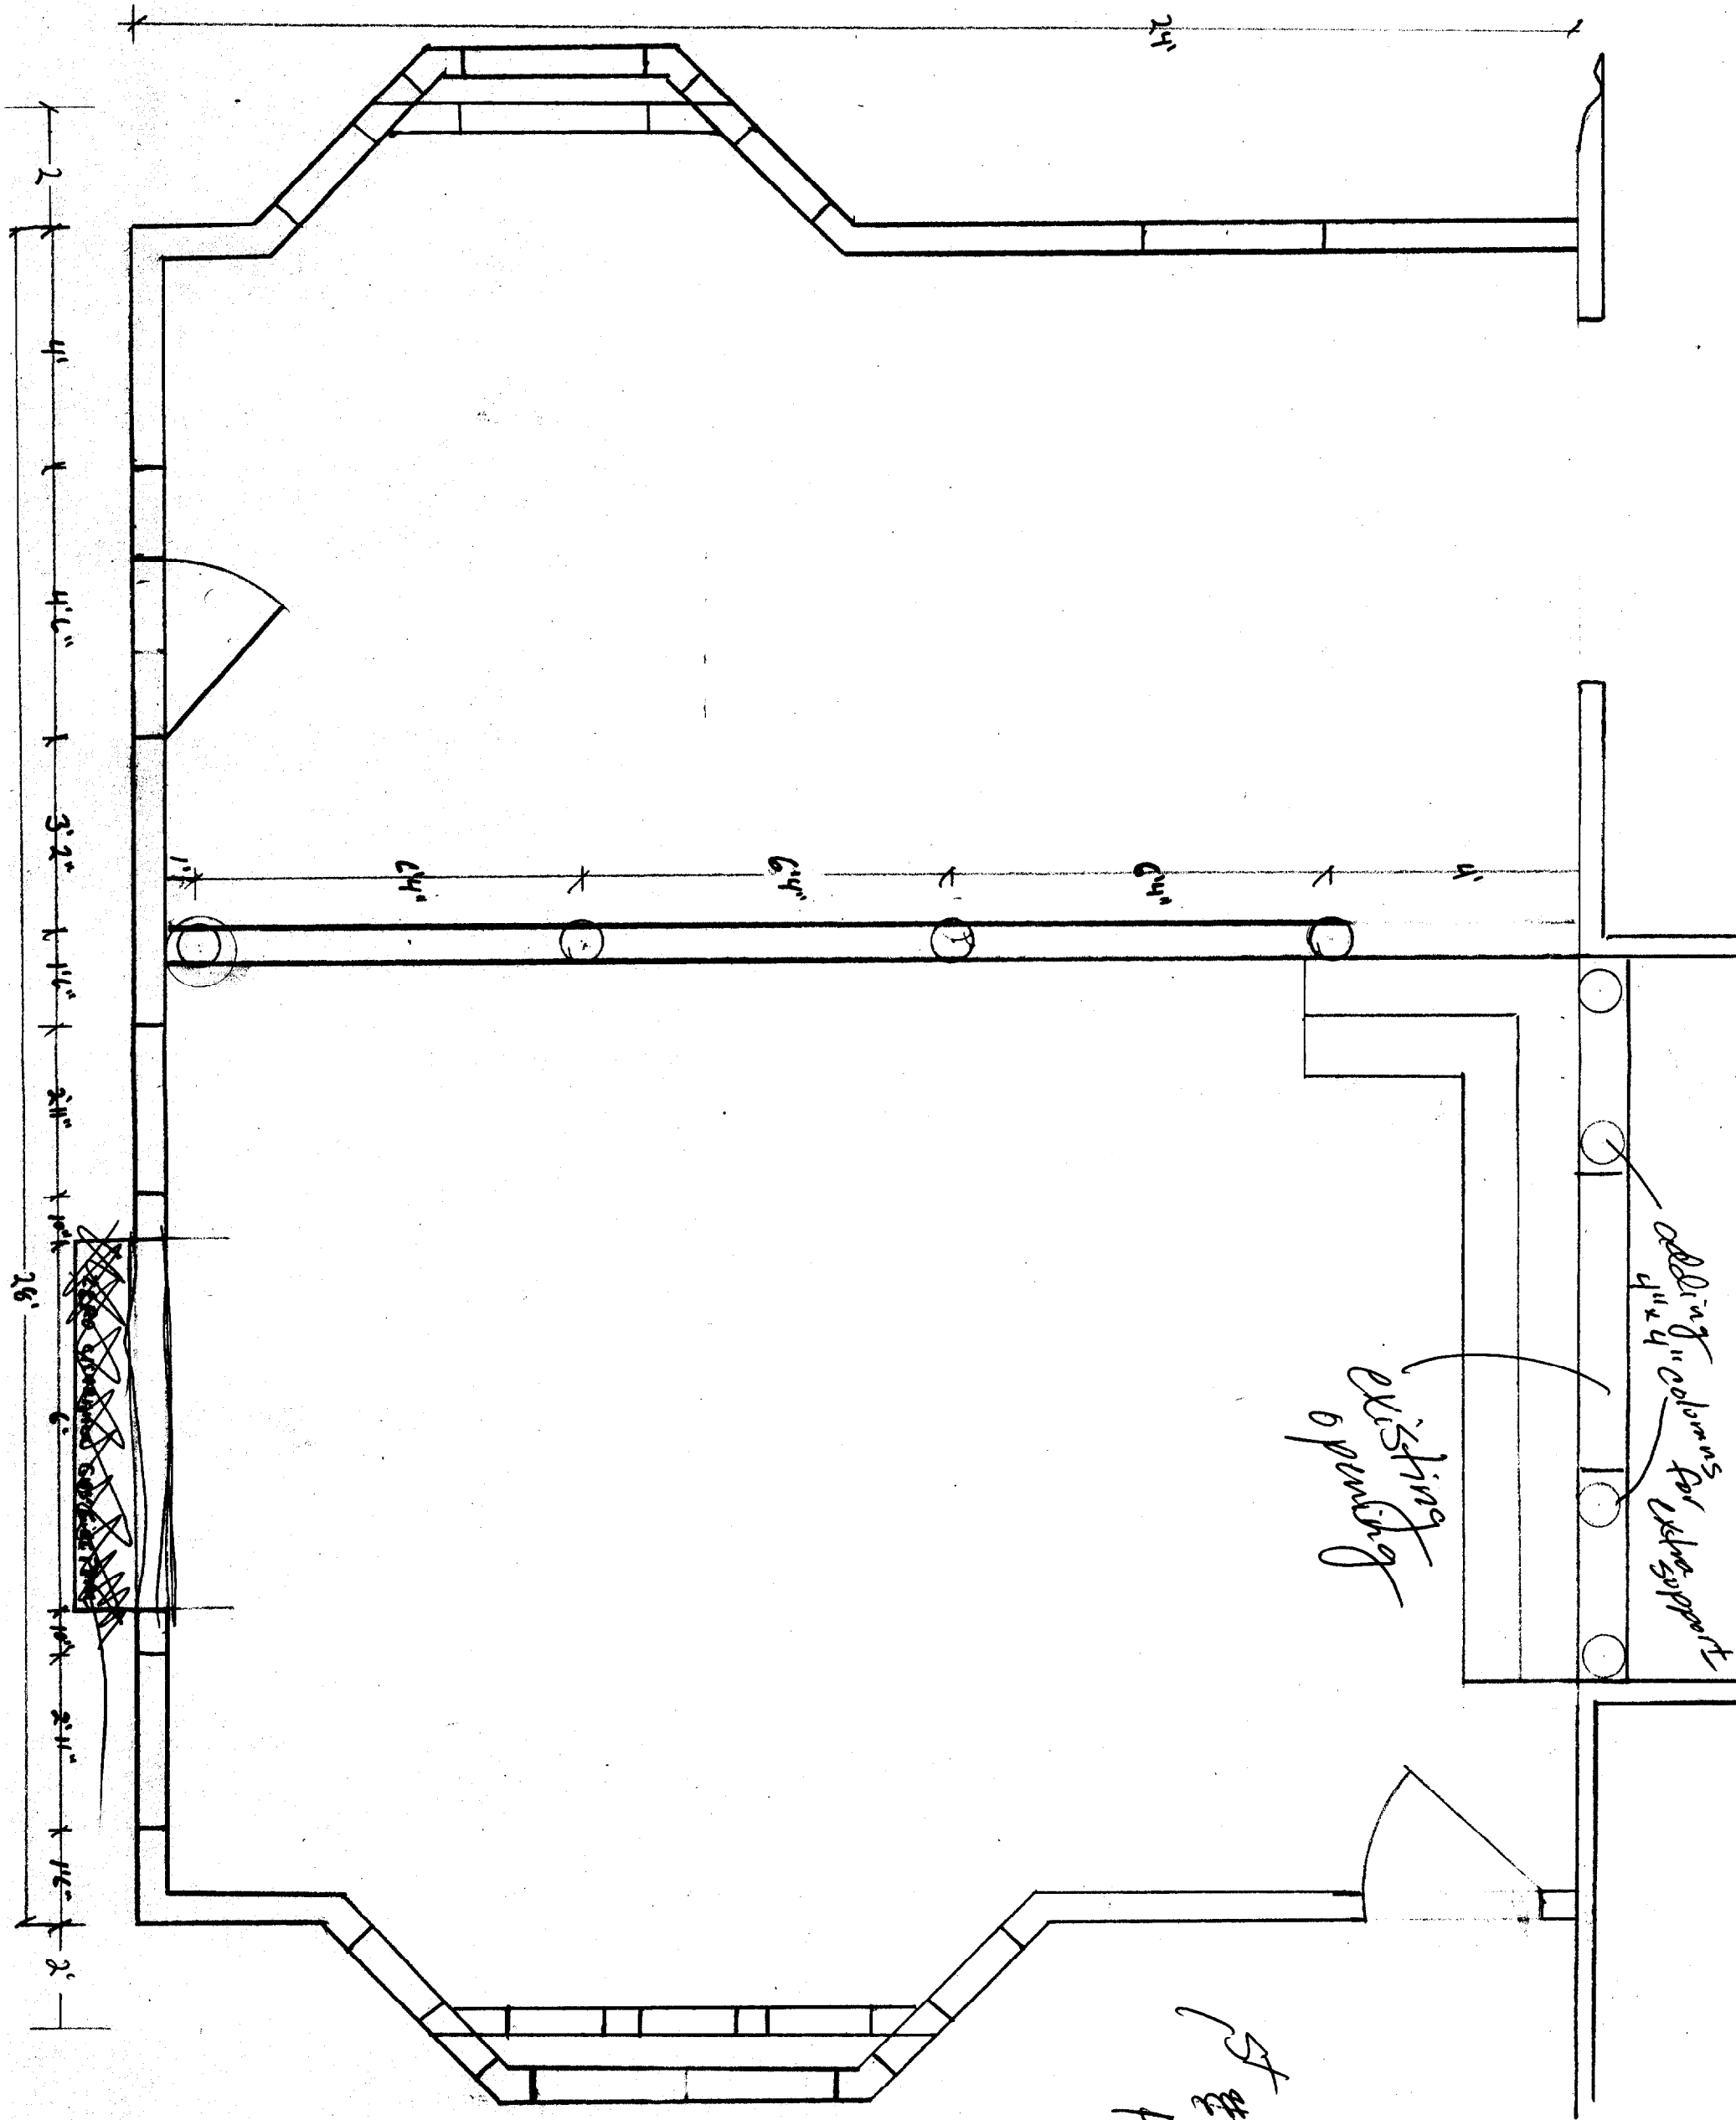



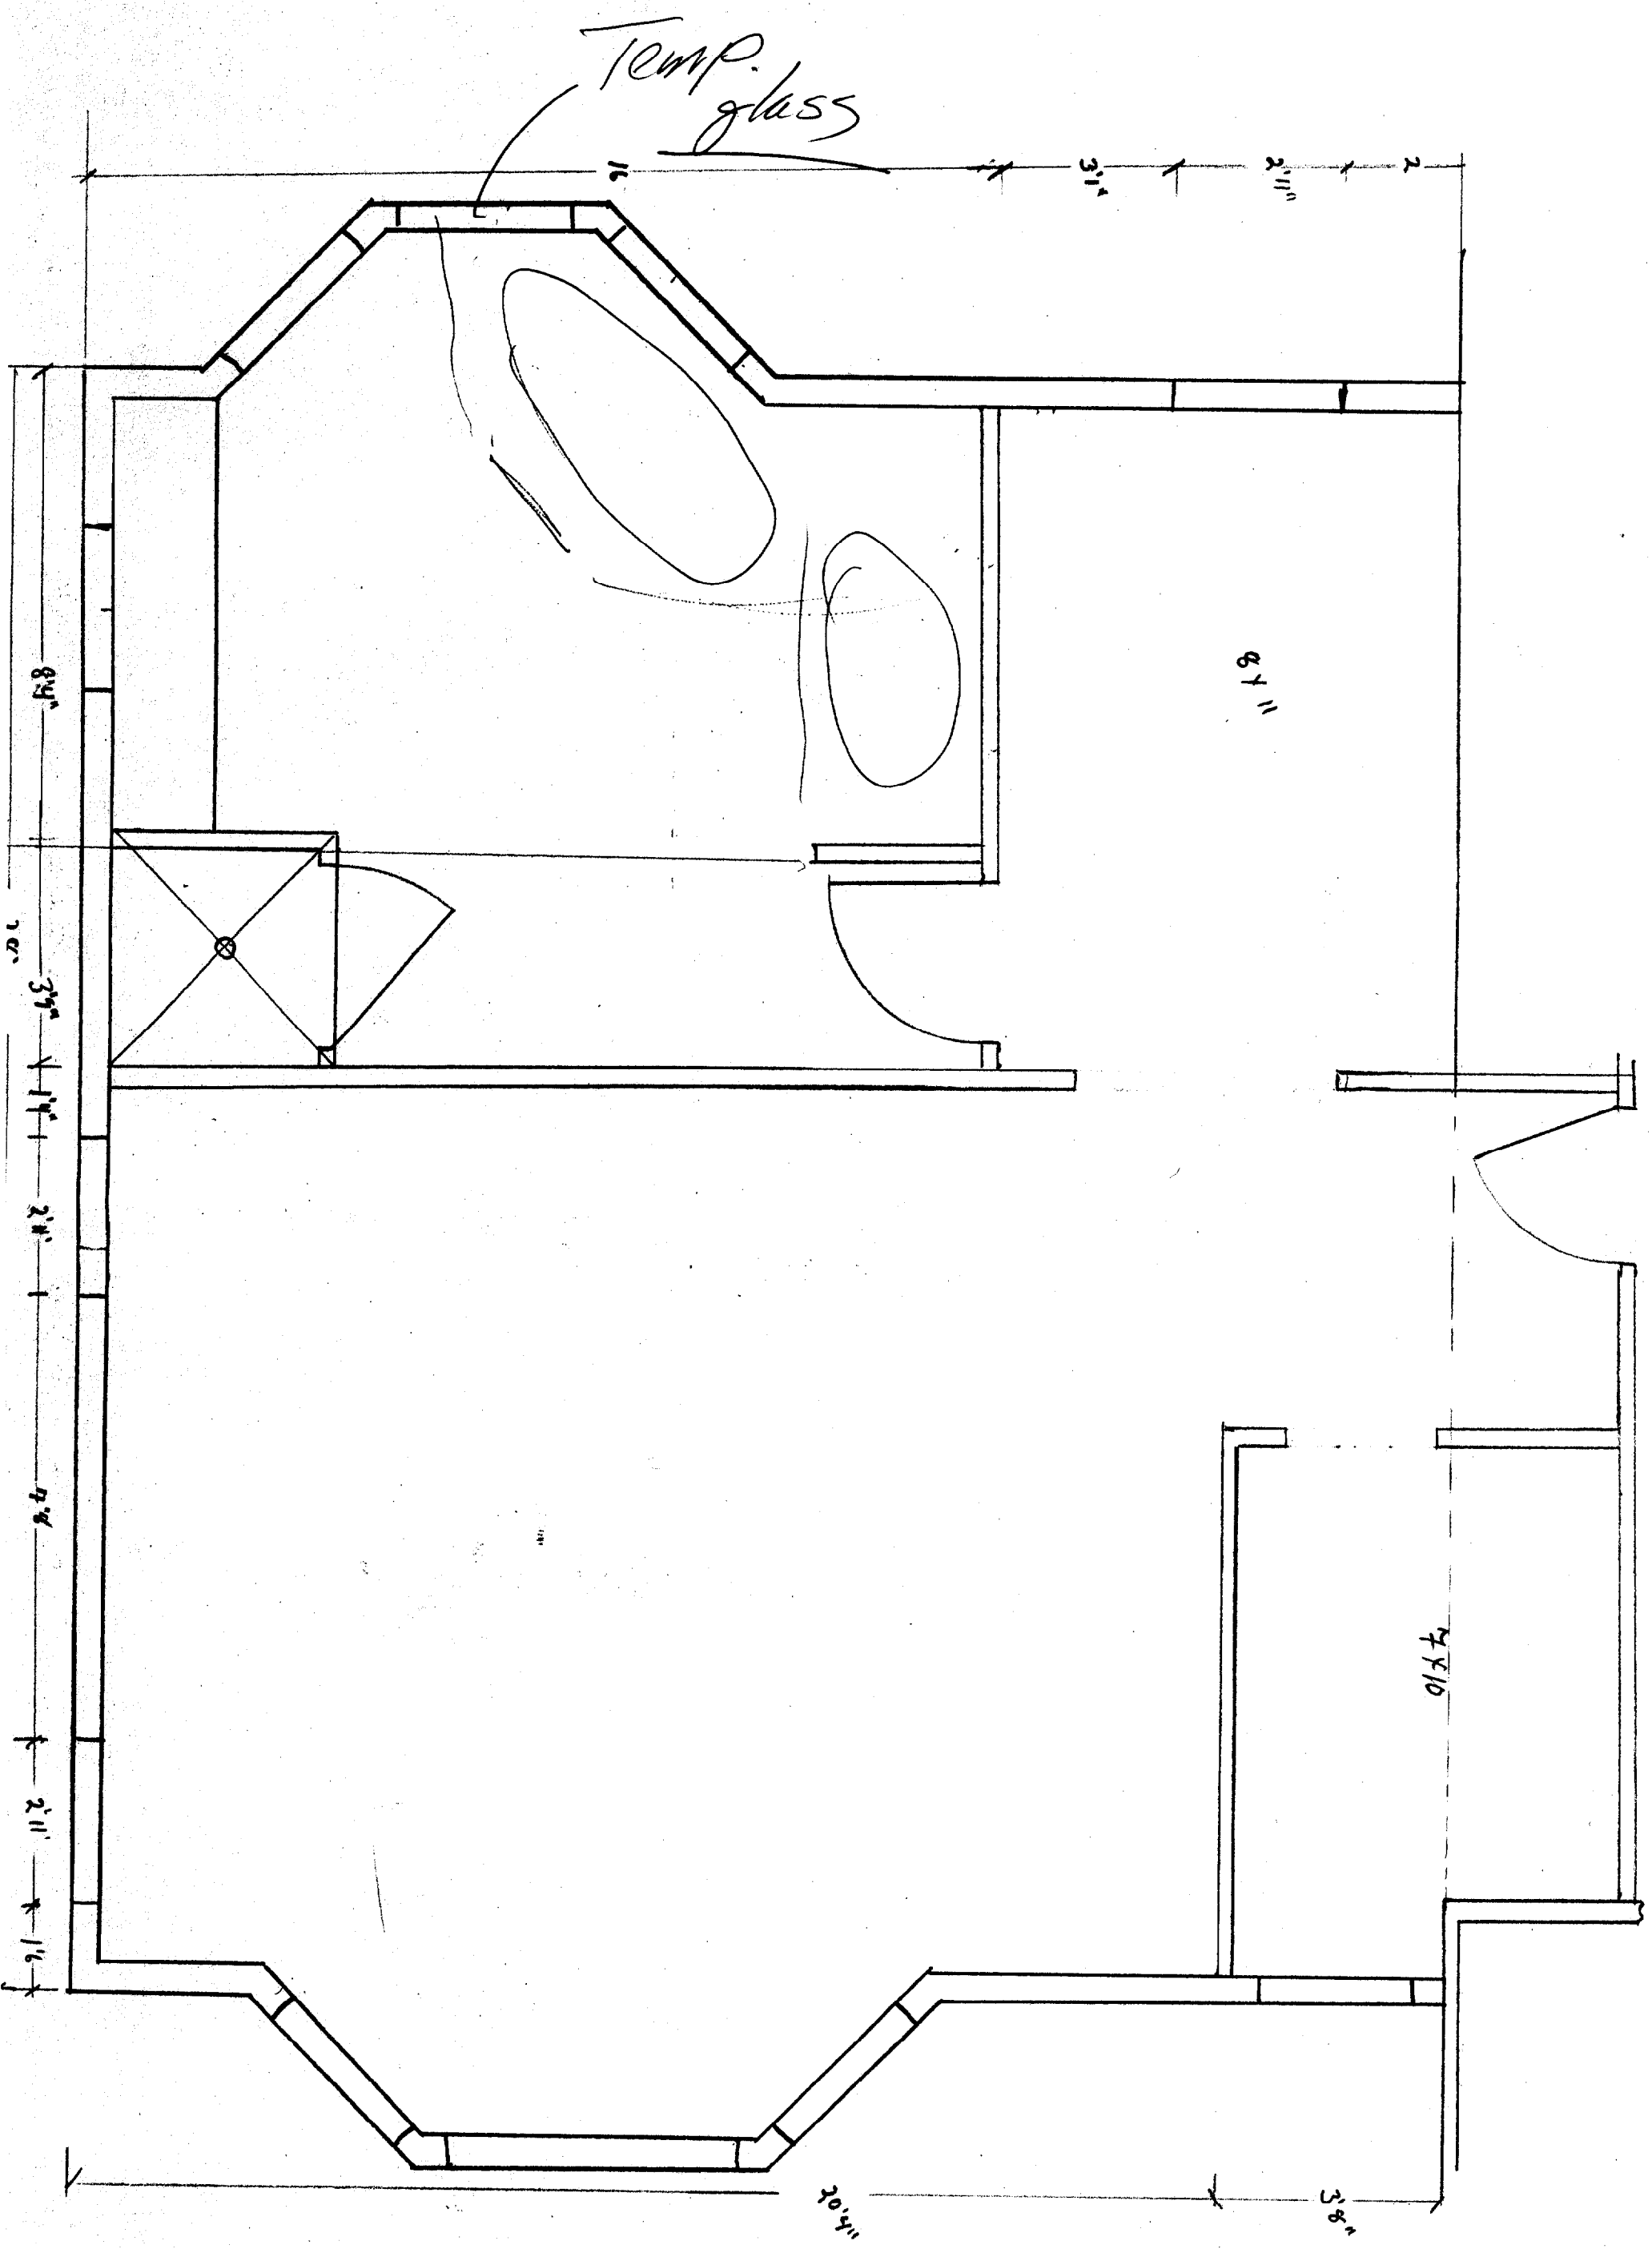


Temp. glass

8'11"

4x10

2nd floor  
 All windows  
 are egress  
 are side.

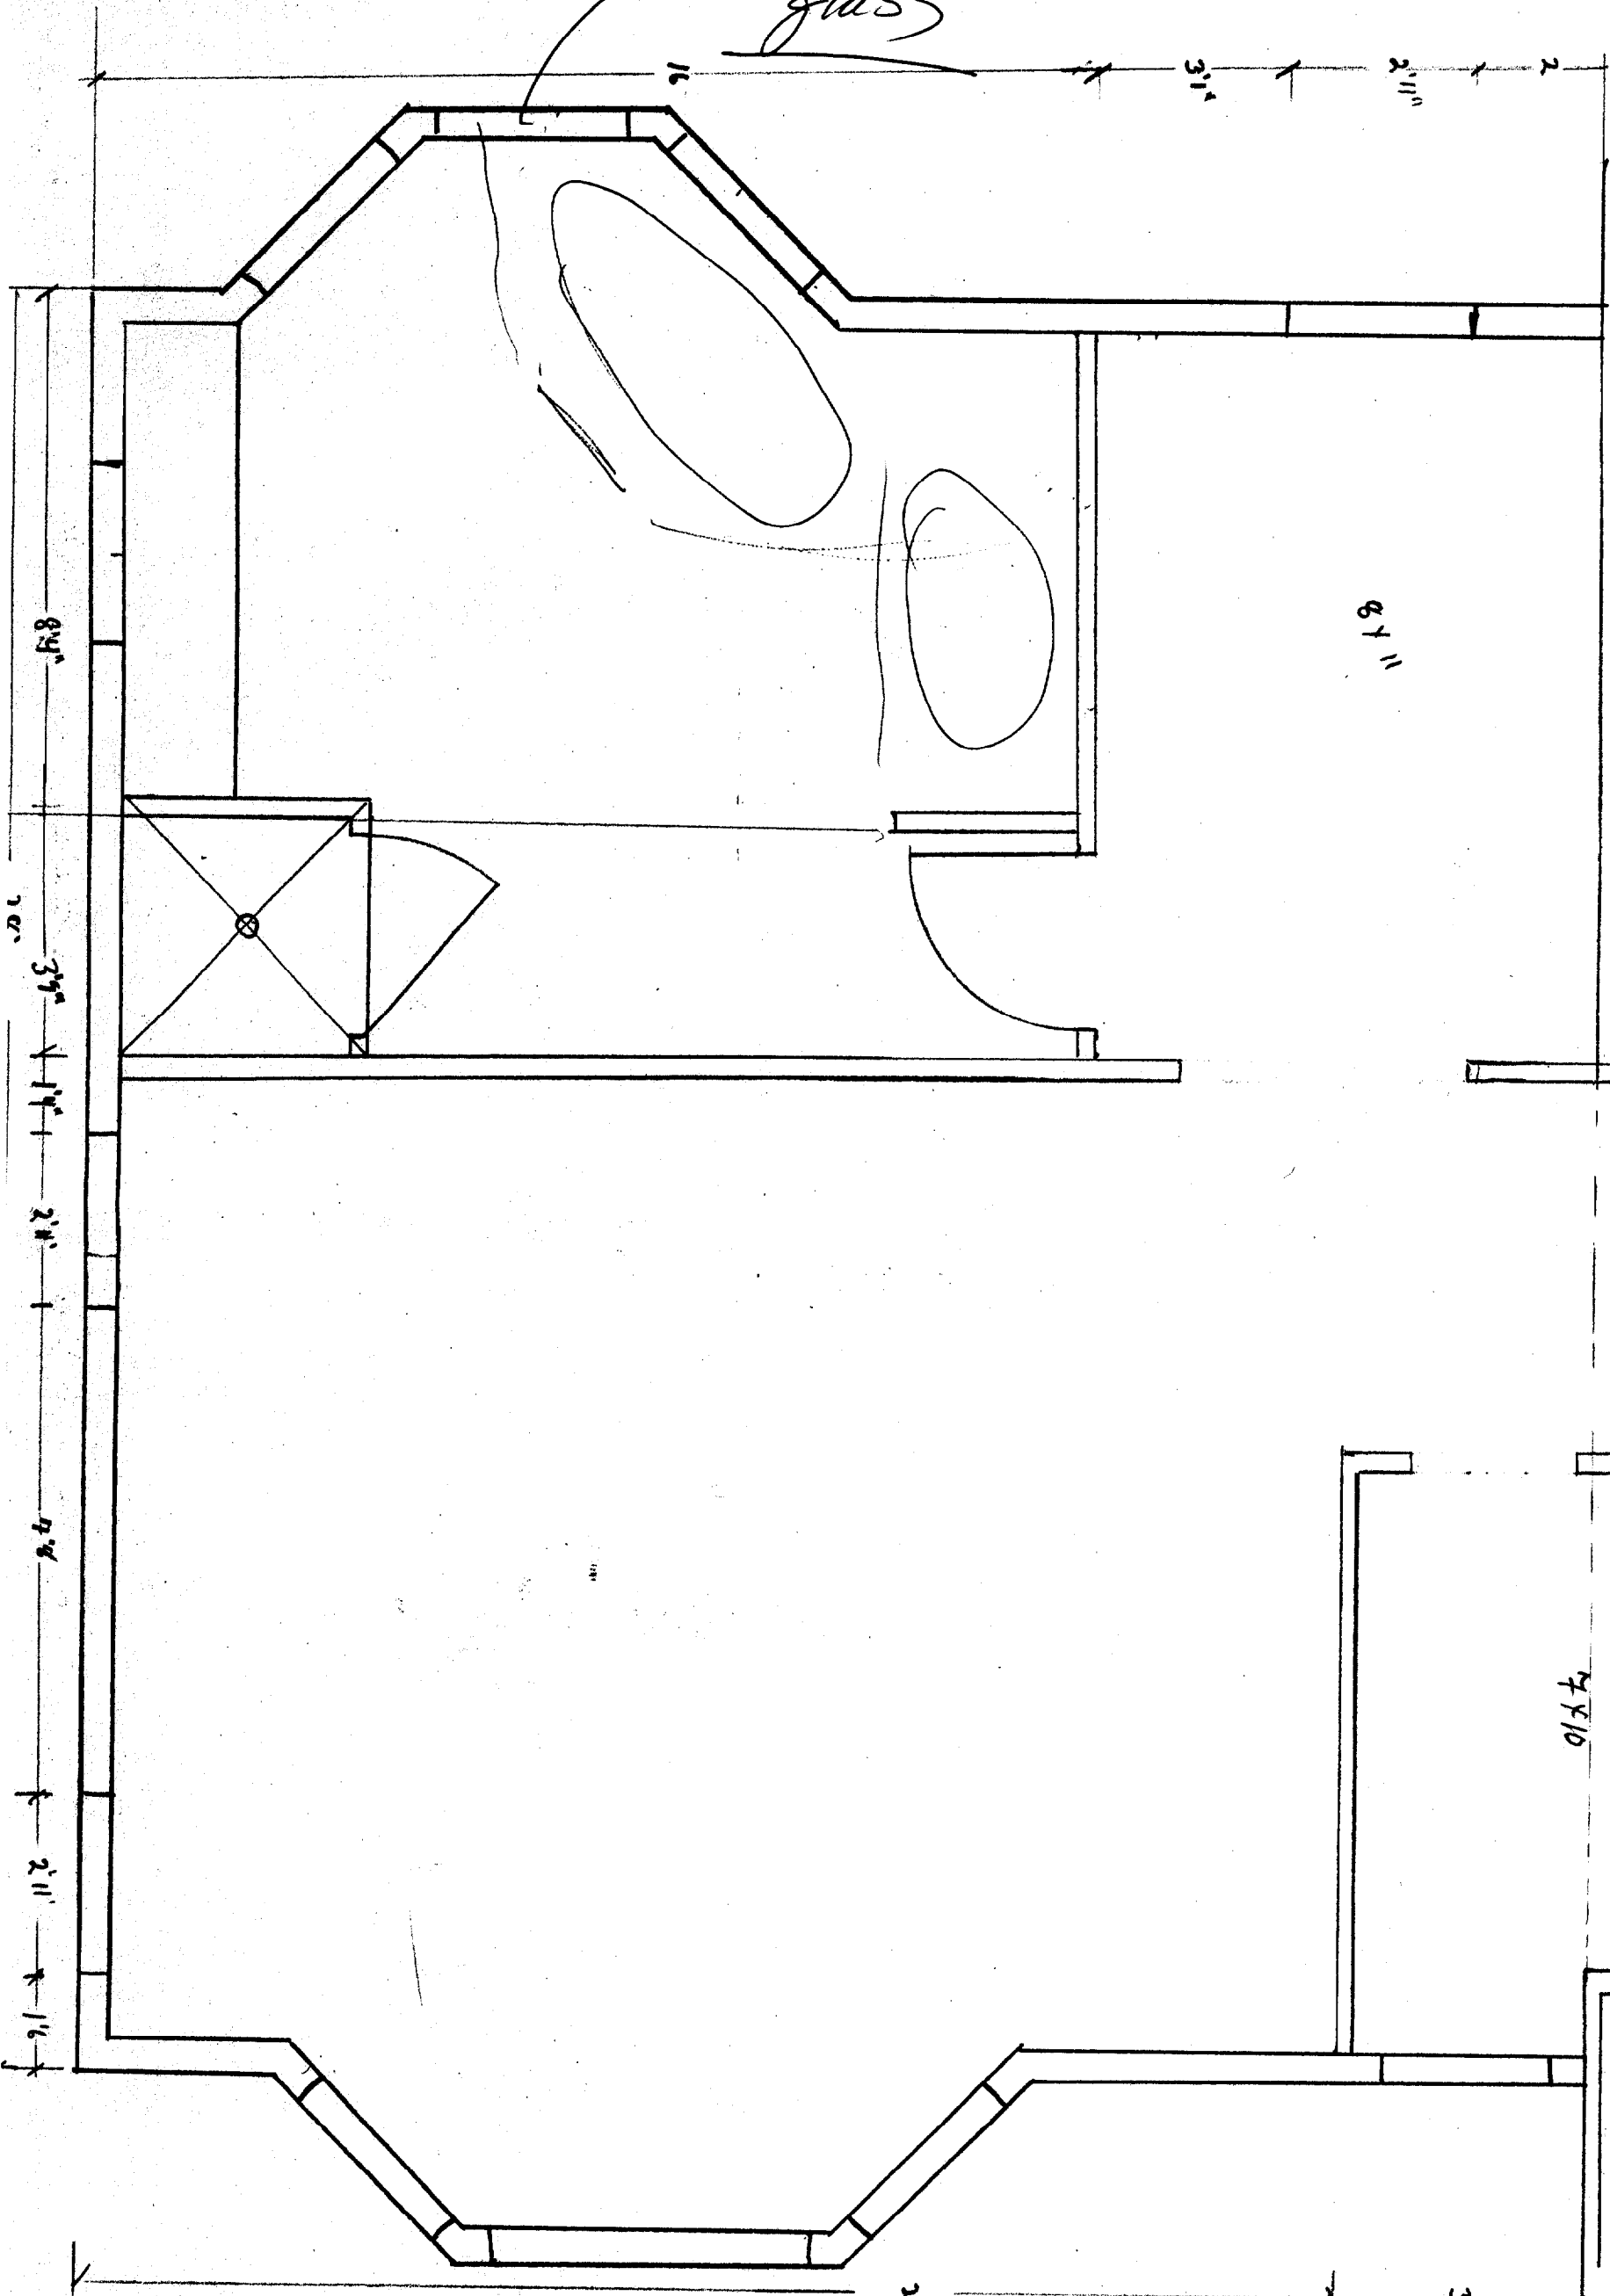

8'9"

3'9"

1'11"

2'0"

4'8"

2'11"

1'6"

3'1"

2'11"

3'8"

1'10"

