


DOOR SCHEDULE													
NO.	DOOR ROOM	TO ROOM	HARDWARE TYPES	DOOR ELEVATION TYPE	MATERIAL	DOOR SIZE		THICK.	MATERIAL	THRESHOLD MATERIAL	DOOR MANUFACTURER	MODEL #	NOTES
						WIDTH	HEIGHT						
1	FRONT HALL	POWDER ROOM	EXIST	EXIST	WD (SOLID)	2'-0"	6'-8"	1 3/8"	WD	WD	EXIST	EXISTING	
2	KITCHEN	MUD ROOM	EXIST	SEE INT ELEV A102	WD (SOLID)	3'-0"	6'-8"	1 3/4"	WD	WD	EXIST	EXISTING	
3	EXTERIOR ENTRY	MUD ROOM	NOTE 1	SEE ELEV A101	STEEL	3'-0"	6'-8"	1 3/4"	WD	25 GAUGE STEEL	JELD-WEN	G-684VM4-LE	
4	CLOSET		NOTE 1	SEE MODEL NO.	WD (HOLLOW)	2'-8"	6'-8"	1 3/8"	WD	WD	BROSC O	HC-BIRCH 1 3/8"	

NOTES:


1) OWNER TO SELECT HARDWARE FOR DOORS. PROVIDE DOOR HARDWARE ALLOWANCE FOR PRICING

2 DOOR SCHEDULE

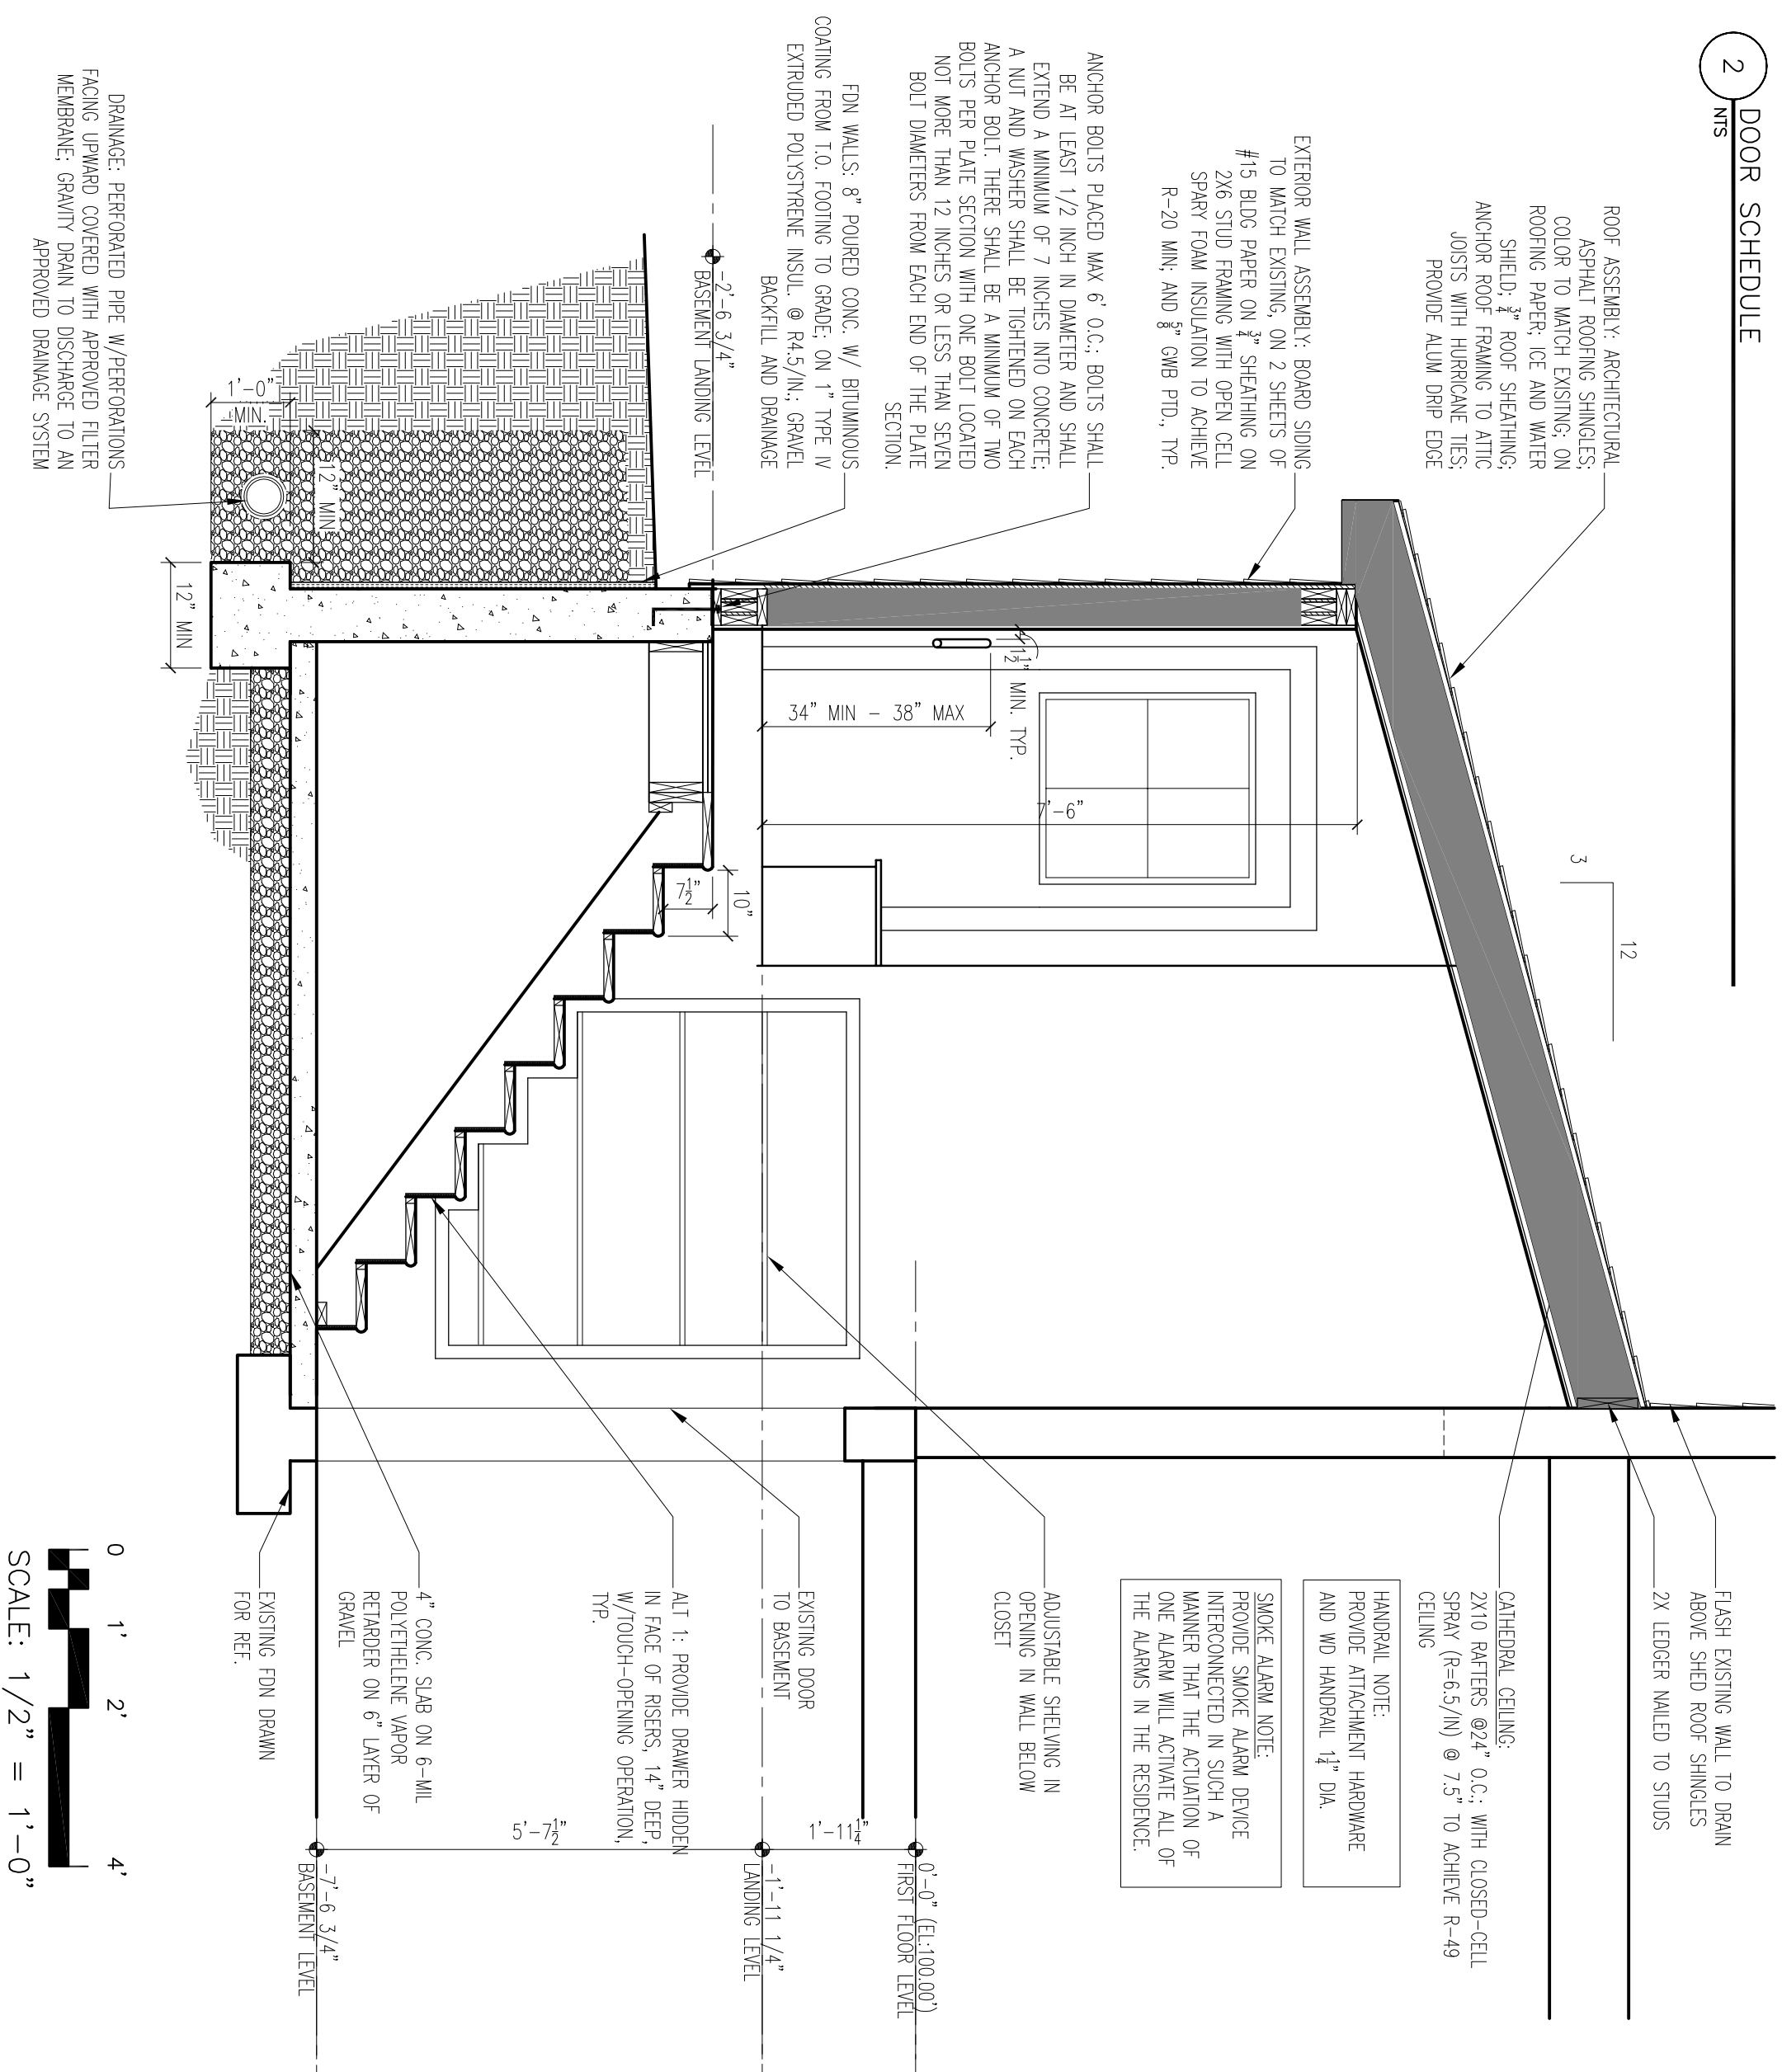

1 BUILDING SECTION

1/2"=1'-0"

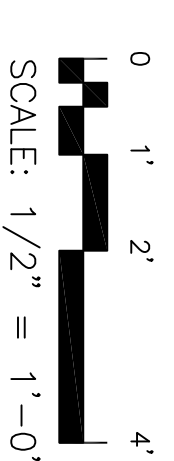

GOLDBERG-BURSON RESIDENCE
146 WHITNEY AVENUE,
PORTLAND, ME

PROJECT NO. 100

COPYRIGHT:

SHEET TITLE
BUILDING SECTION &
DOOR SCHEDULE

A103