


1 WEST ELEVATION
A201 1/8" = 1'-0"

ASPHALT SHINGLE ROOF
TO MATCH MAIN HOUSE

CEDAR SHINGLE SIDING
TO MATCH MAIN HOUSE

8" TRIM

6" EXPOSURE
HARDIPLANK

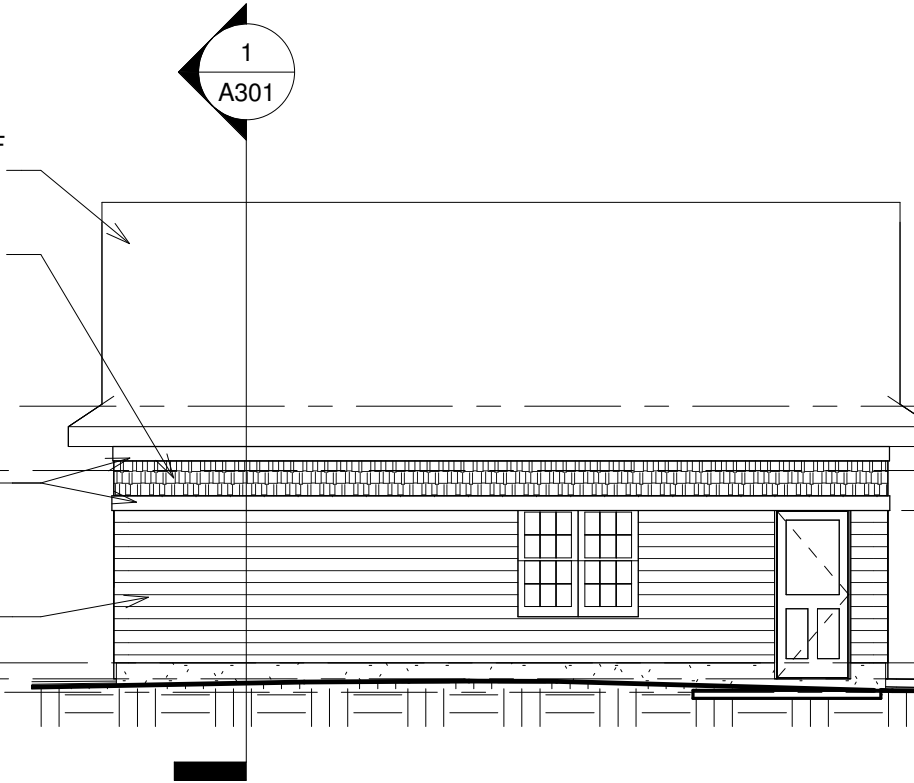

2 SOUTH ELEVATION
A201 1/8" = 1'-0"


GAR TOW 9' - 6"

STORAGE T.O. SUB FLOOR 6' - 10"

GARAGE T.O. FDN WALL -1' - 2"

TOS GARAGE -1' - 10"

GRADE -2' - 4 3/4"

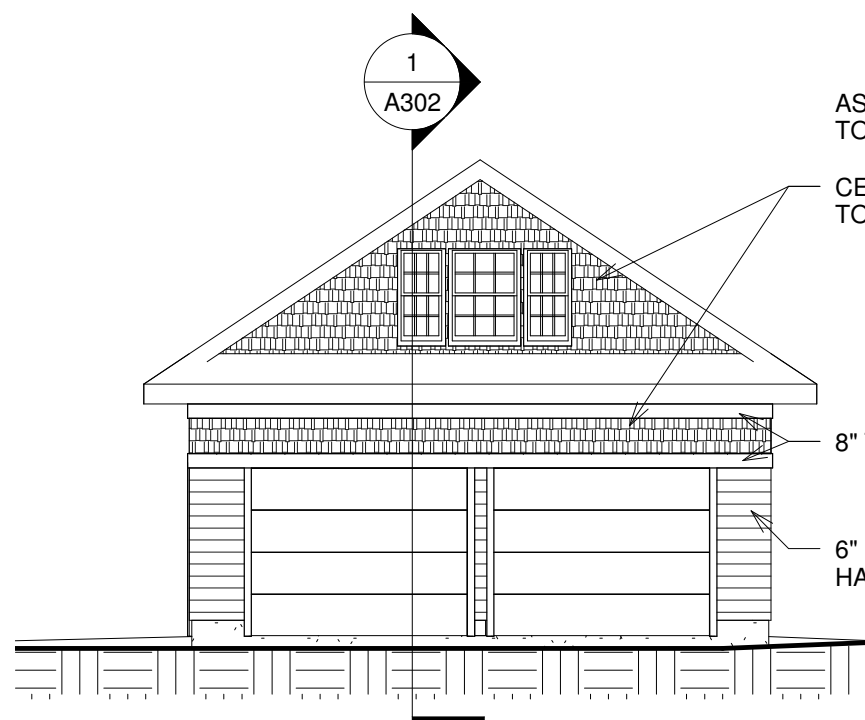


3 EAST ELEVATION
A201 1/8" = 1'-0"

ASPHALT SHINGLE ROOF
TO MATCH MAIN HOUSE

CEDAR SHINGLE SIDING
TO MATCH MAIN HOUSE

8" TRIM

6" EXPOSURE
HARDIPLANK

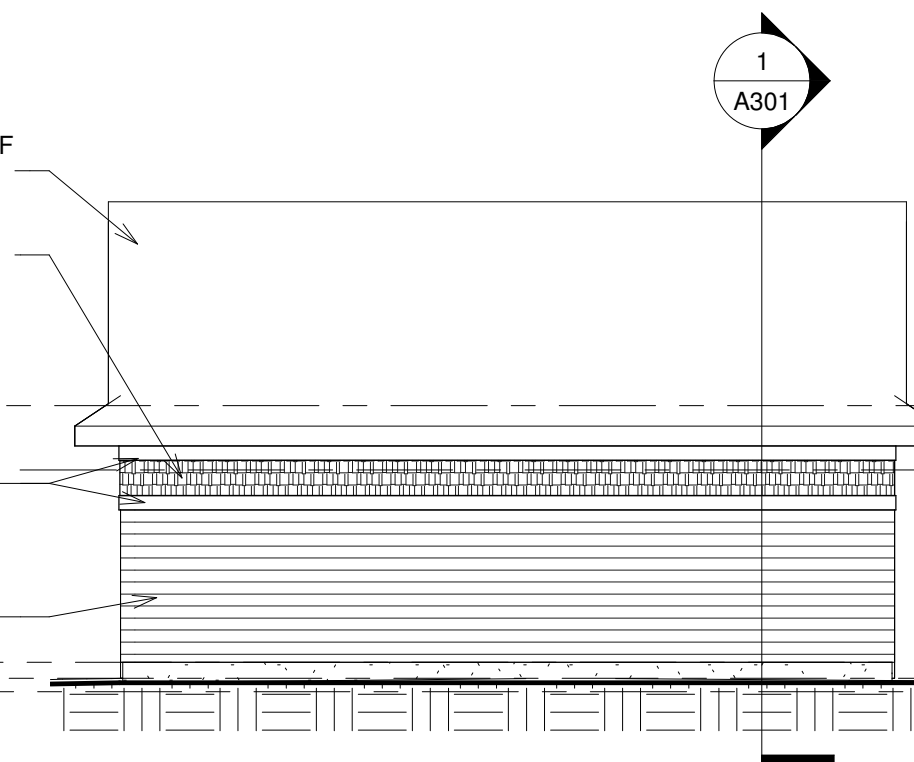

4 NORTH ELEVATION
A201 1/8" = 1'-0"

GAR TOW 9' - 6"

STORAGE T.O. SUB FLOOR 6' - 10"

GARAGE T.O. FDN WALL -1' - 2"

TOS GARAGE -1' - 10"

GRADE -2' - 4 3/4"

DRAWING TITLE:
EXTERIOR ELEVATIONS

PROJECT NAME:
**BRALEY/THEALL RESIDENCE
PORTLAND MAINE**

THIS DRAWING IS THE PROPERTY OF LINDA BRALEY AND IS NOT TO BE COPIED OR REPRODUCED IN PART OR WHOLE. 2016 © LINDA BRALEY

DATE OF ISSUE
DEC 13, 2016
DESCRIPTION
CONCEPTUAL
SCALE
1/8" = 1'-0"
PROJECT NUMBER
2016-0400