


WINDOW SCHEDULE:

- A - 30X54 - ANDERSON 400 - CLAD EXTERIOR - PRIMED INTERIOR - DH
- B - 24X26 - ANDERSON 400 - CLAD EXTERIOR - PRIMED INTERIOR - DH
- C - 24X48 - ANDERSON 400 - CLAD EXTERIOR - PRIMED INTERIOR - DH
- D - 36X48 - ANDERSON 400 - CLAD EXTERIOR - PRIMED INTERIOR - DH

DOOR SCHEDULE: (quote from DSI for both garage doors \$2988)

- 101 - 7X9 - GARAGE DOOR, VERIFY WITH OWNER
- 102 - 7X9 - GARAGE DOOR, VERIFY WITH OWNER
- 103 - 3x7 - CRAFTSMAN EXTERIOR DOOR
- 104 - BY OWNER
- 105 - 3x7 - CRAFTSMAN EXTERIOR DOOR

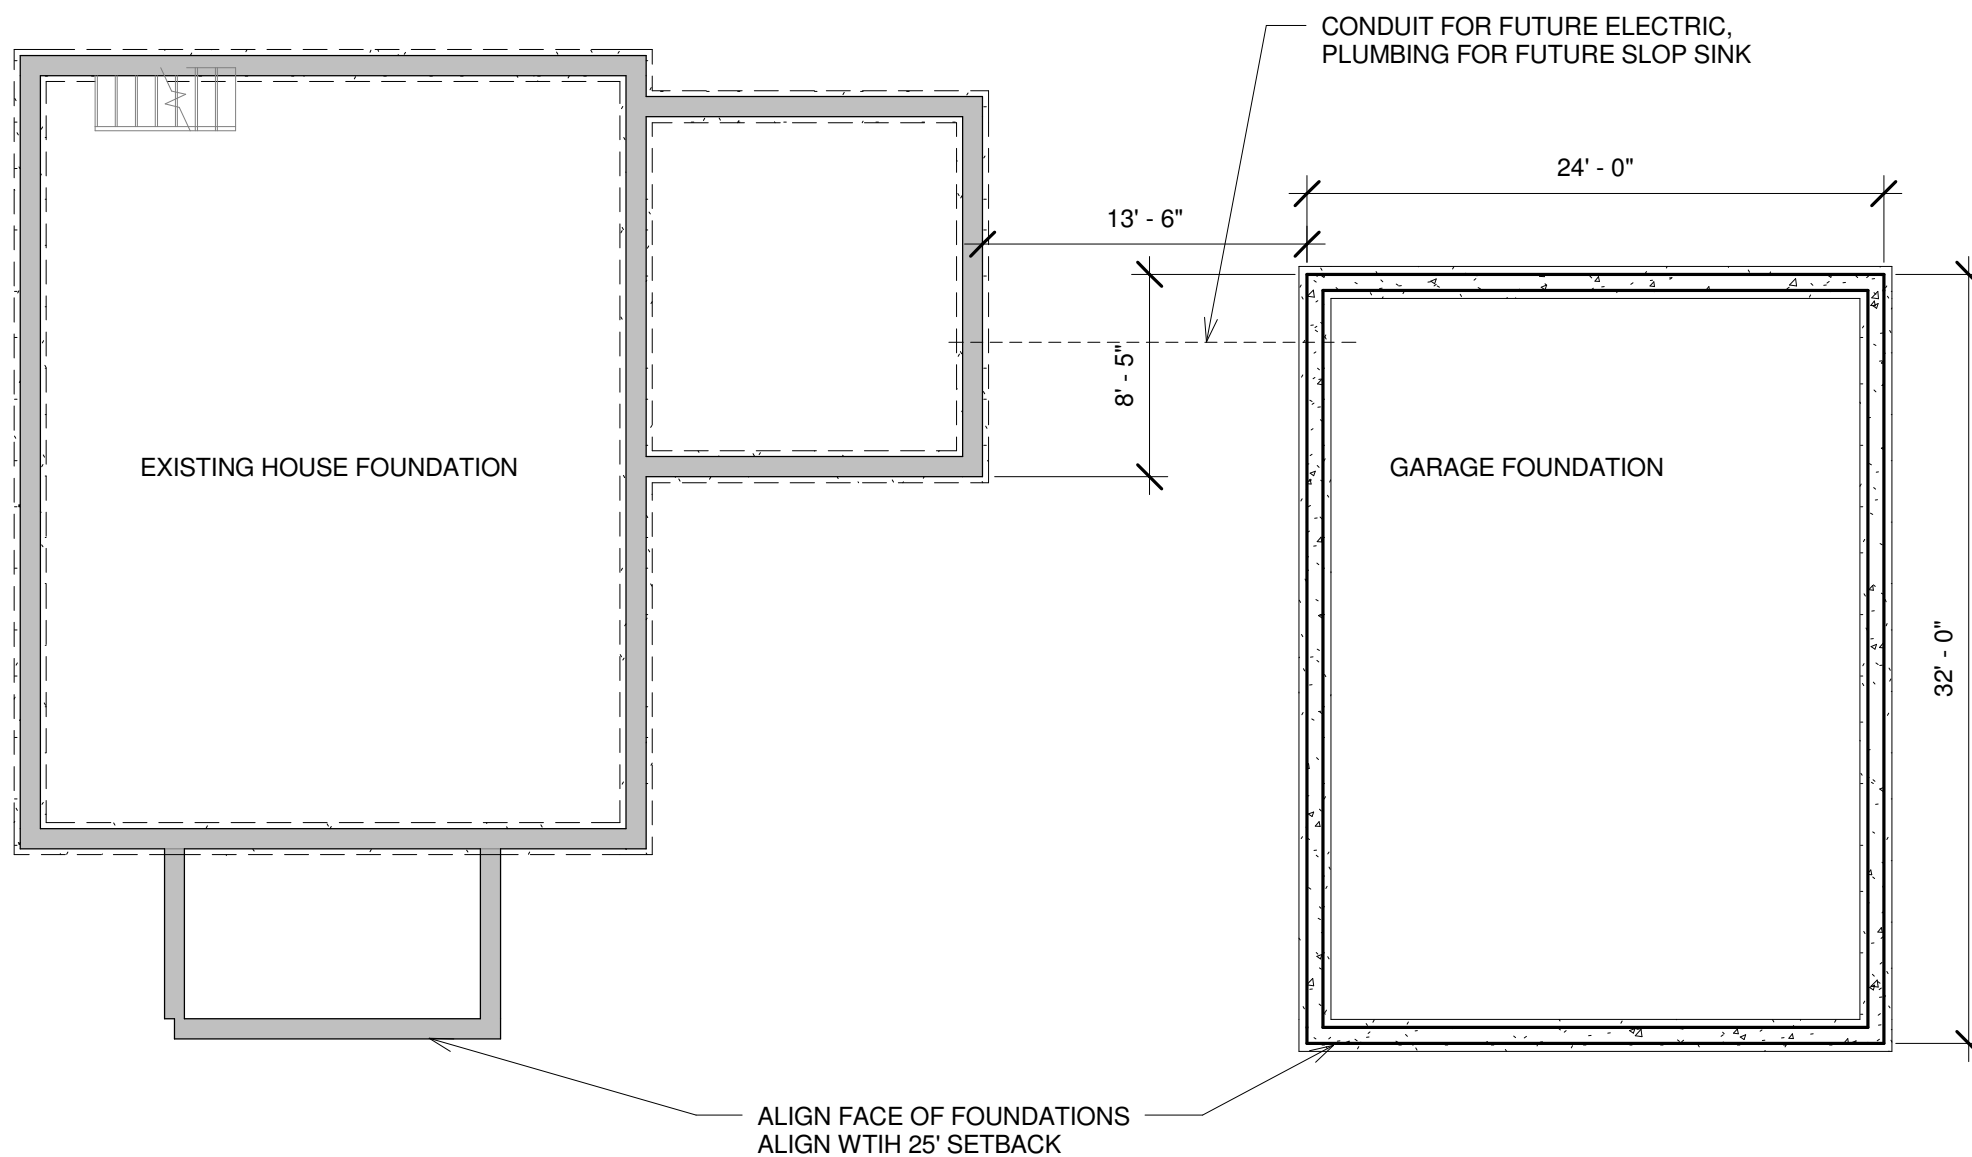

DRAWING TITLE:
FOUNDATION PLAN

PROJECT NAME:
**BRALEY/THEALL RESIDENCE
 PORTLAND MAINE**

THIS DRAWING IS THE PROPERTY OF LINDA BRALEY AND IS NOT TO BE COPIED OR REPRODUCED IN PART OR WHOLE. 2017 © LINDA BRALEY

DATE OF ISSUE
 2. 2. 2017

REVISION DATE:
 3. 29. 2017
 DESCRIPTION
 CONCEPTUAL

SCALE
 1/8" = 1'-0"

PROJECT NUMBER
 2016-0400

1	FOUNDATION PLAN
A100	1/8" = 1'-0"

A100