


1 WEST ELEVATION
 A201 1/8" = 1'-0"

ASPHALT SHINGLE ROOF
 TO MATCH MAIN HOUSE

CEDAR SHINGLE SIDING
 TO MATCH MAIN HOUSE

8" TRIM

12" BOARD/BATTEN
 HARDBOARD

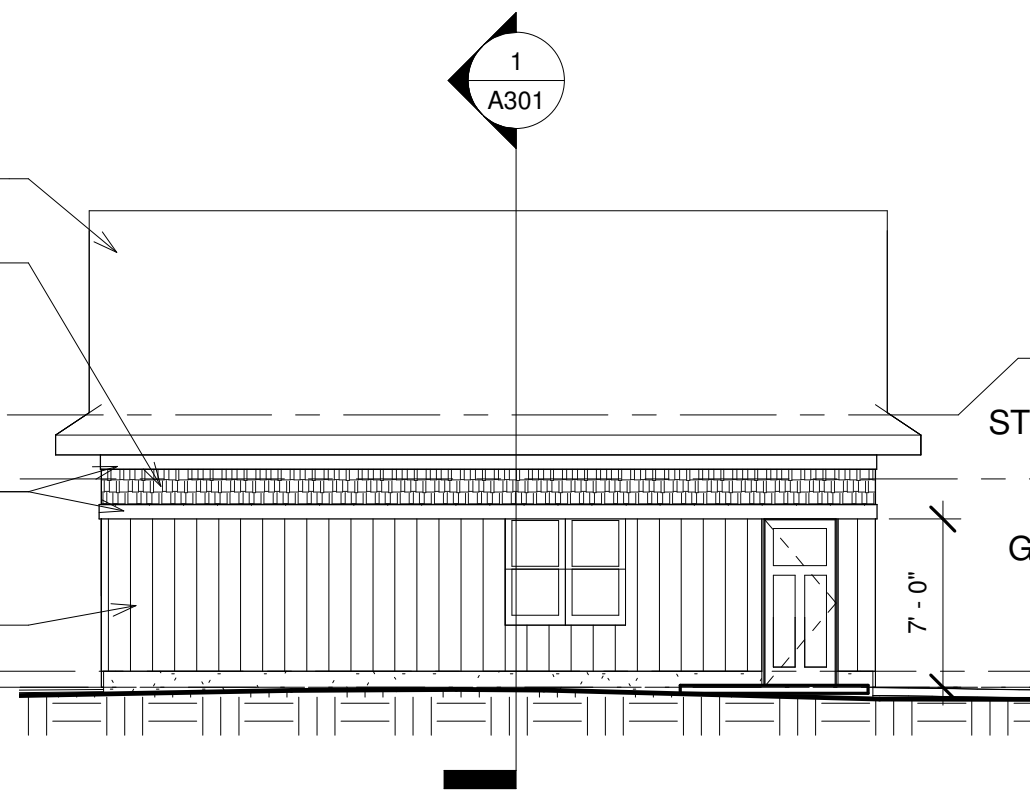

2 SOUTH ELEVATION
 A201 1/8" = 1'-0"


GAR TOW 9' - 6"

STORAGE T.O. SUB FLOOR 6' - 10"

GARAGE T.O. FDN WALL -1' - 2"

TOS GARAGE -1' - 10"

GRADE -1' - 10"

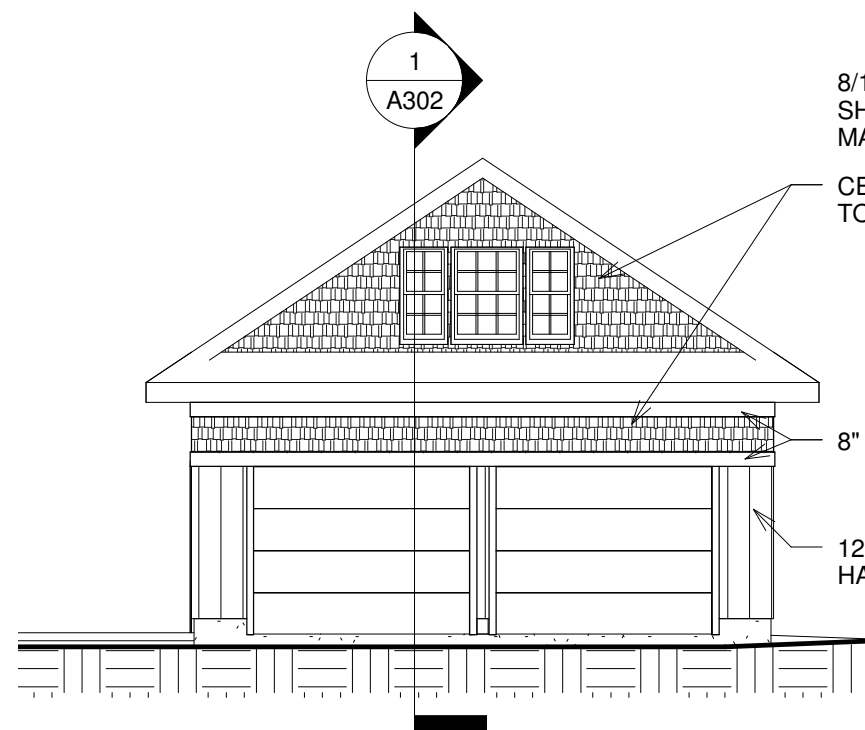


3 EAST ELEVATION
 A201 1/8" = 1'-0"

8/12 PITCH ASPHALT SHINGLE ROOF
 TO MATCH MAIN HOUSE

CEDAR SHINGLE SIDING
 TO MATCH MAIN HOUSE

8" TRIM

12" BOARD/BATTEN
 HARDBOARD

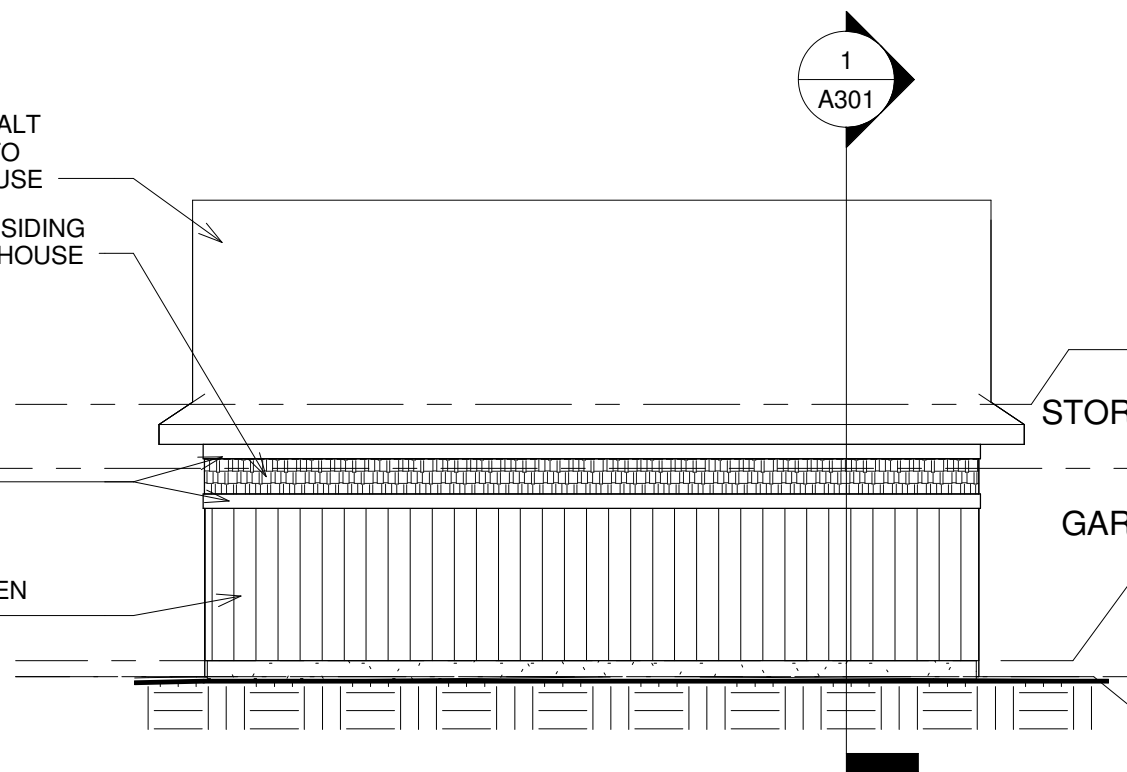

4 NORTH ELEVATION
 A201 1/8" = 1'-0"

GAR TOW 9' - 6"

STORAGE T.O. SUB FLOOR 6' - 10"

GARAGE T.O. FDN WALL -1' - 2"

TOS GARAGE -1' - 10"

GRADE -1' - 10"

DRAWING TITLE:
EXTERIOR ELEVATIONS

PROJECT NAME:
BRALEY/THEALL RESIDENCE
 PORTLAND MAINE

THIS DRAWING IS THE PROPERTY OF LINDA BRALEY AND IS NOT TO BE COPIED OR REPRODUCED IN PART OR WHOLE. 2017 © LINDA BRALEY

DATE OF ISSUE
 2. 2. 2017

REVISION DATE:
 4.03. 2017

DESCRIPTION
 CONCEPTUAL

SCALE
 1/8" = 1'-0"

PROJECT NUMBER
 2016-0400