



Linda Braley  
lsbraley@  
207.321.1

Reviewed for Code Compliance  
Inspections Division  
Approved with Conditions


Date: 04/03/17

**WINDOW SCHEDULE:**

- A - 5'4" W x 4'9" H - ANDERSON 200 - CLAD EXTERIOR - PRIMED INTERIOR - DH
- B - RO 2'8" W x 3' H **TEMPERED** - ANDERSON 200 - CLAD EXTERIOR - PRIMED INTERIOR - DH
- B1 - RO 2'8" W x 3' H - ANDERSON 200 - CLAD EXTERIOR - PRIMED INTERIOR - DH
- C - RO 7'W x 4'H - ANDERSON 200 - CLAD EXTERIOR - PRIMED INTERIOR - DH

**DOOR SCHEDULE: (quote from DSI for both garage doors \$2988)**

- 101 - 7X9 - GARAGE DOOR, VERIFY WITH OWNER
- 102 - 7X9 - GARAGE DOOR, VERIFY WITH OWNER
- 103 - 3x7 - CRAFTSMAN EXTERIOR DOOR
- 104 - BY OWNER
- 105 - 3x7 - CRAFTSMAN EXTERIOR DOOR

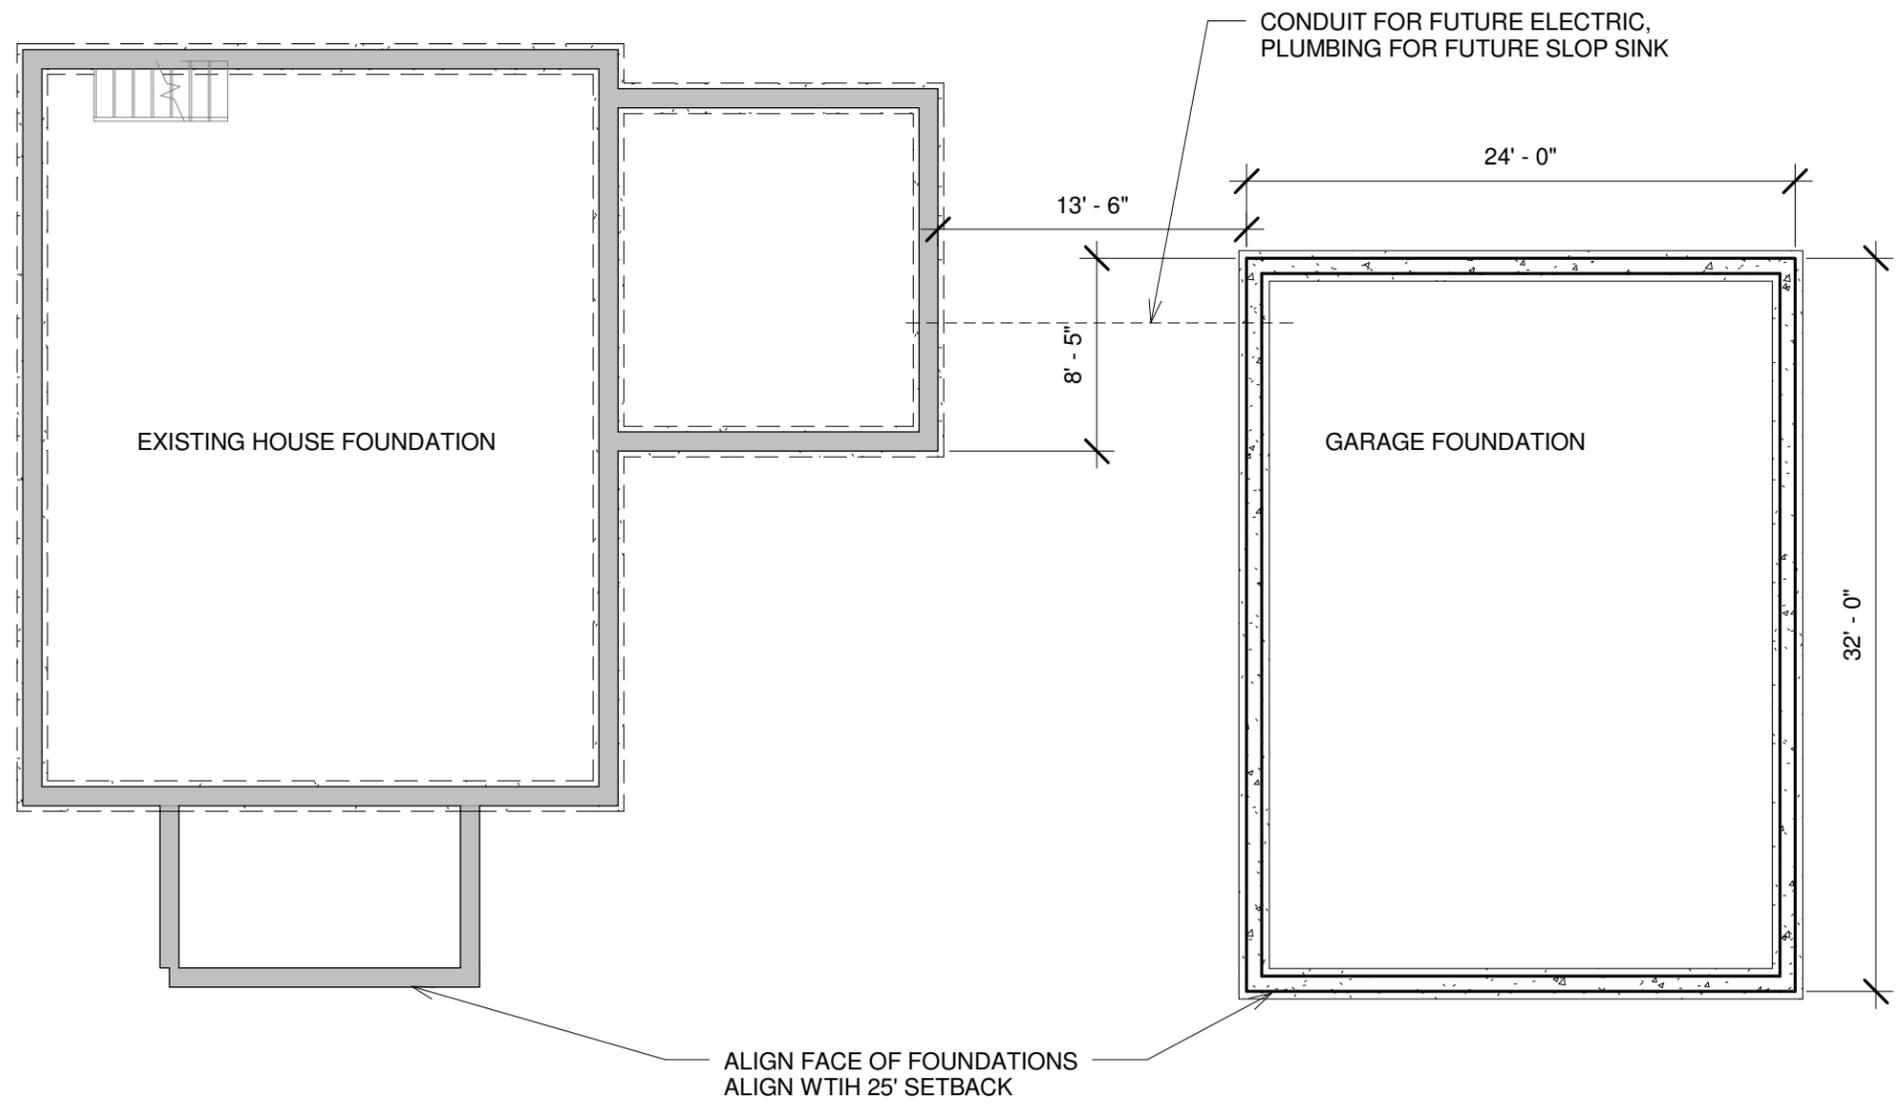

DRAWING TITLE:  
**FOUNDATION PLAN**

PROJECT NAME:  
**BRALEY/THEALL RESIDENCE  
PORTLAND MAINE**

THIS DRAWING IS THE PROPERTY OF  
LINDA BRALEY AND IS NOT TO BE  
COPIED OR REPRODUCED IN PART OR  
WHOLE. 2017 © LINDA BRALEY

DATE OF ISSUE  
2. 2. 2017

REVISION DATE:  
4.03. 2017

DESCRIPTION  
CONCEPTUAL

SCALE  
1/8" = 1'-0"

PROJECT NUMBER  
2016-0400

**A100**

1	FOUNDATION PLAN
A100	1/8" = 1'-0"