

PROJECT 2


75 Bishop St  
Portland, Maine 04103  
207-878-8511 Fax 207-878-8515  
E-Mail: rmpo@fmcadd.com




# STEWART ADDITION

78 CALEB STREET  
PORTLAND, ME 04102-2236



REVISIONS
CODE:
TOWN: PORTLAND
DATE: 26 FEB 04
SCALE: 1/4" = 1'-0"
DRAWN: T.J.F.
TITLE: ELEVATIONS

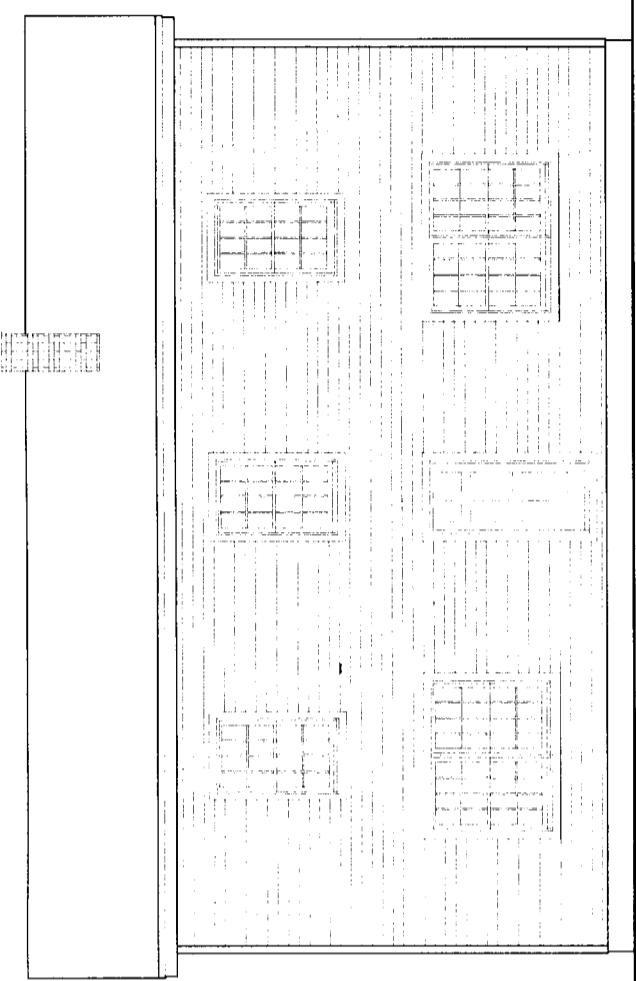

3 FRONT ELEVATION  
SCALE 1/4"=1'-0"

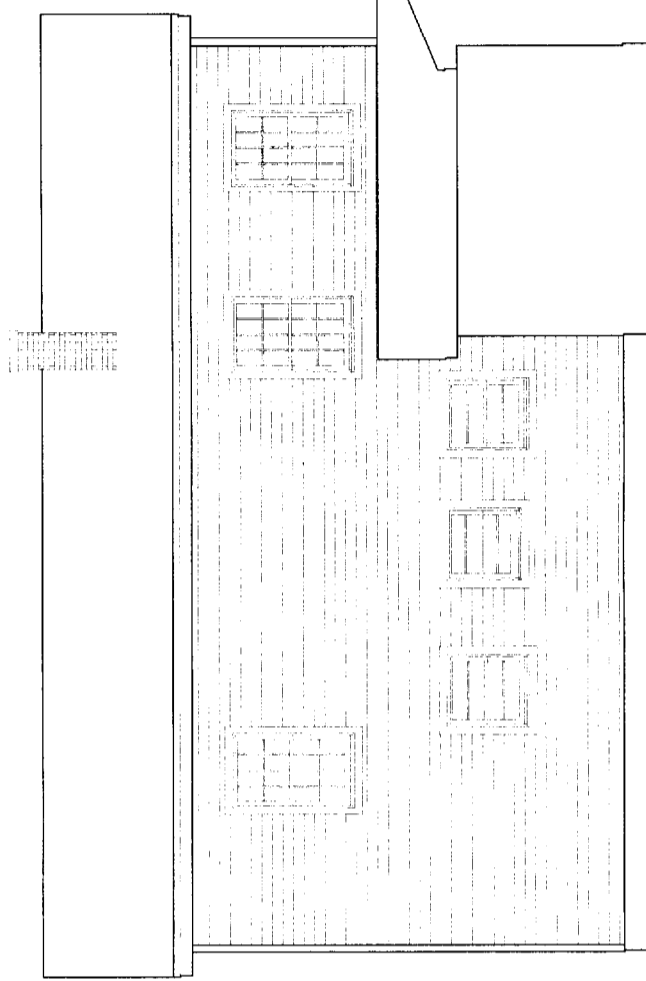

4 RIGHT ELEVATION  
SCALE 1/4"=1'-0"

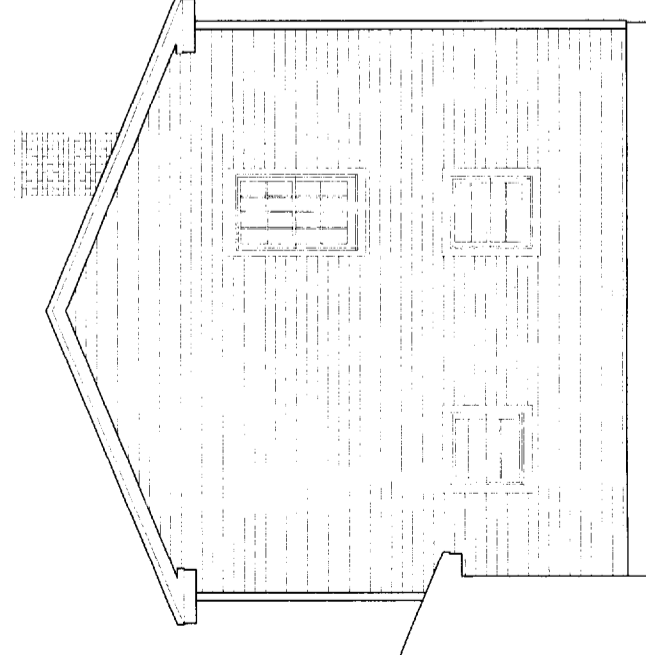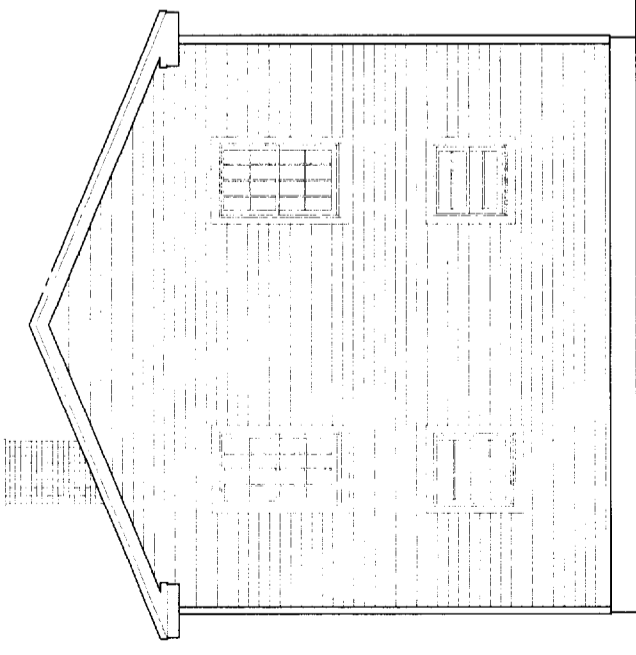






# STEWART ADDITION

78 CALEB STREET  
 PORTLAND, ME 04102-2236

75 Bishop St.  
 Portland, Maine 04103  
 207-878-8511 Fax 207-878-8515  
 E-Mail: [info@fmcabd.com](mailto:info@fmcabd.com)



REVISIONS
CODE
TOWN: PORTLAND
DATE: 26 FEB 04
SCALE: AS NOTED
DRAWN: T.J.F.
TITLE: FLOOR PLANS, EXTERIOR WALL DETAIL, EAVE / SOFFIT DETAIL

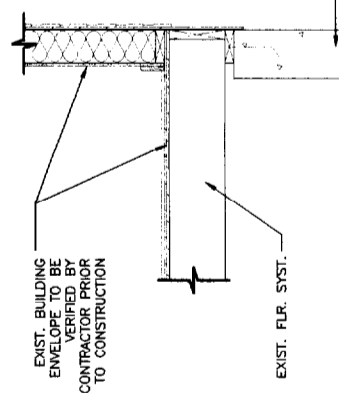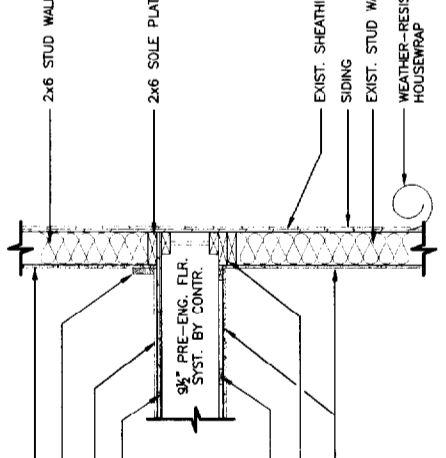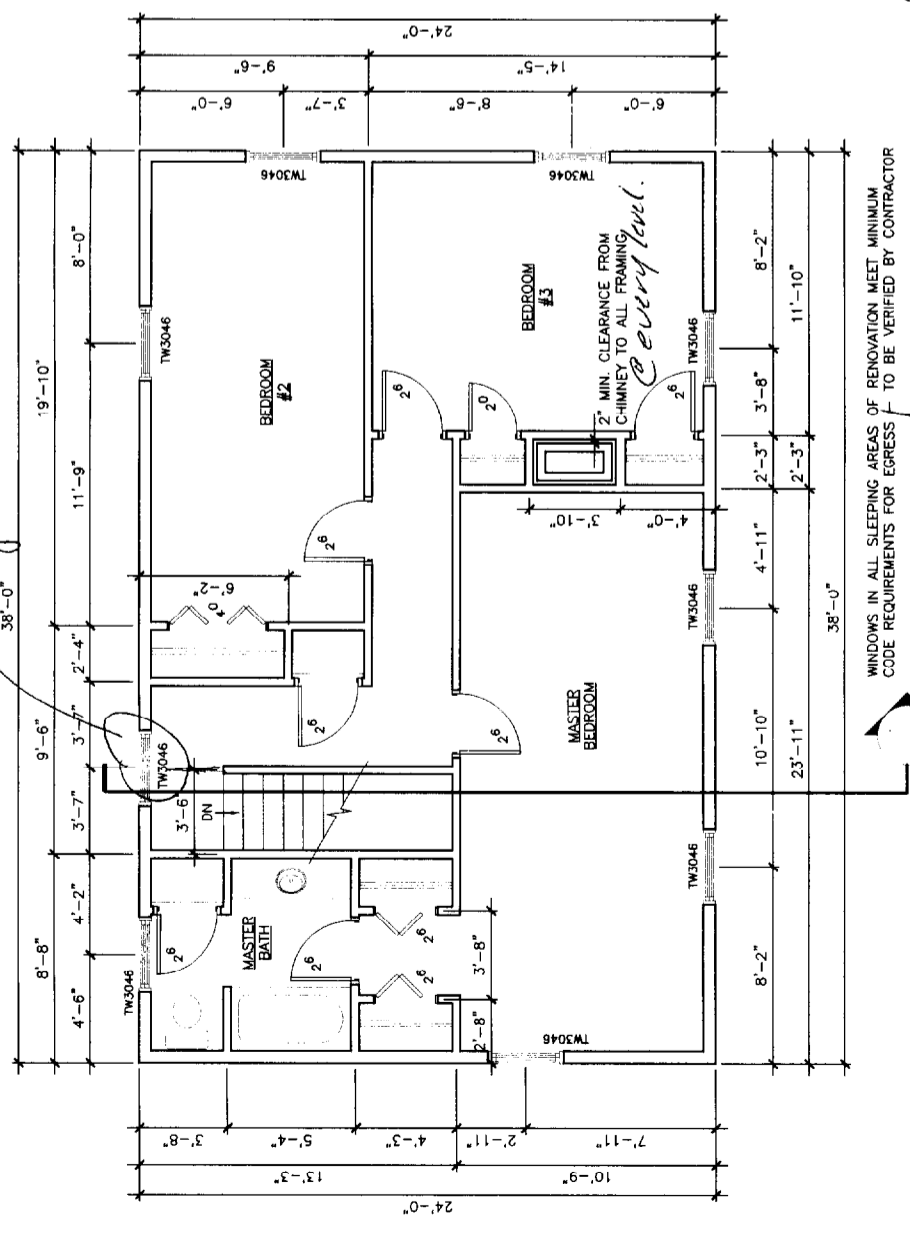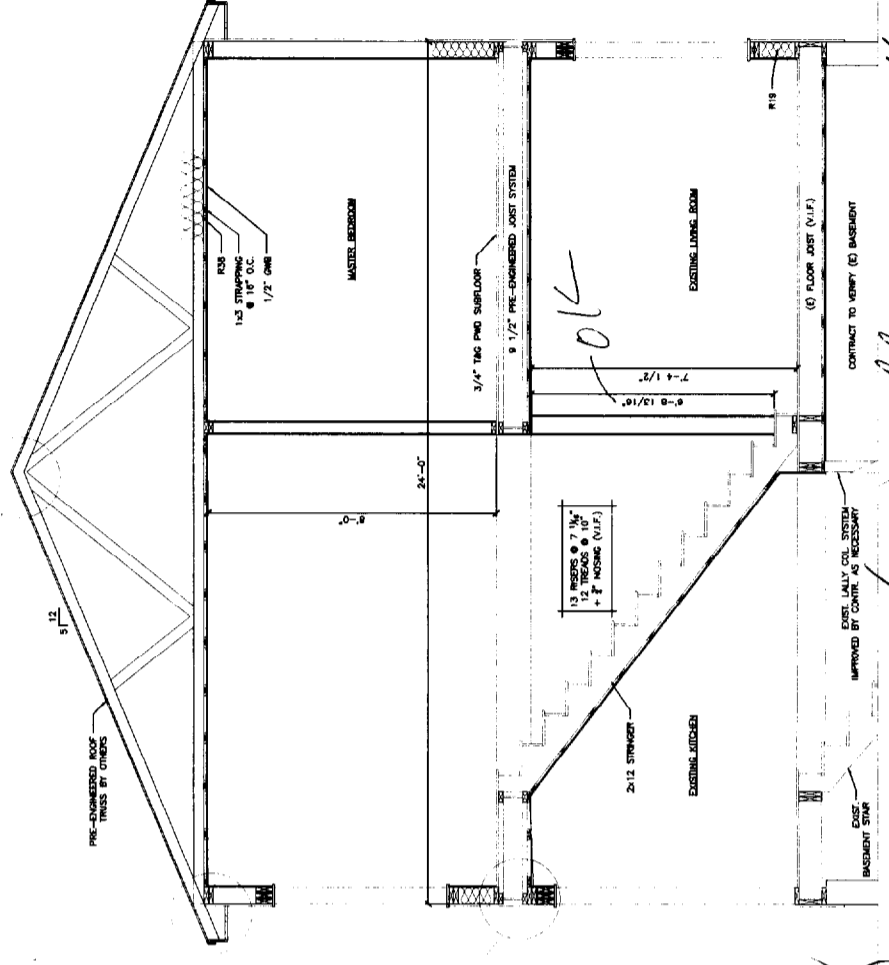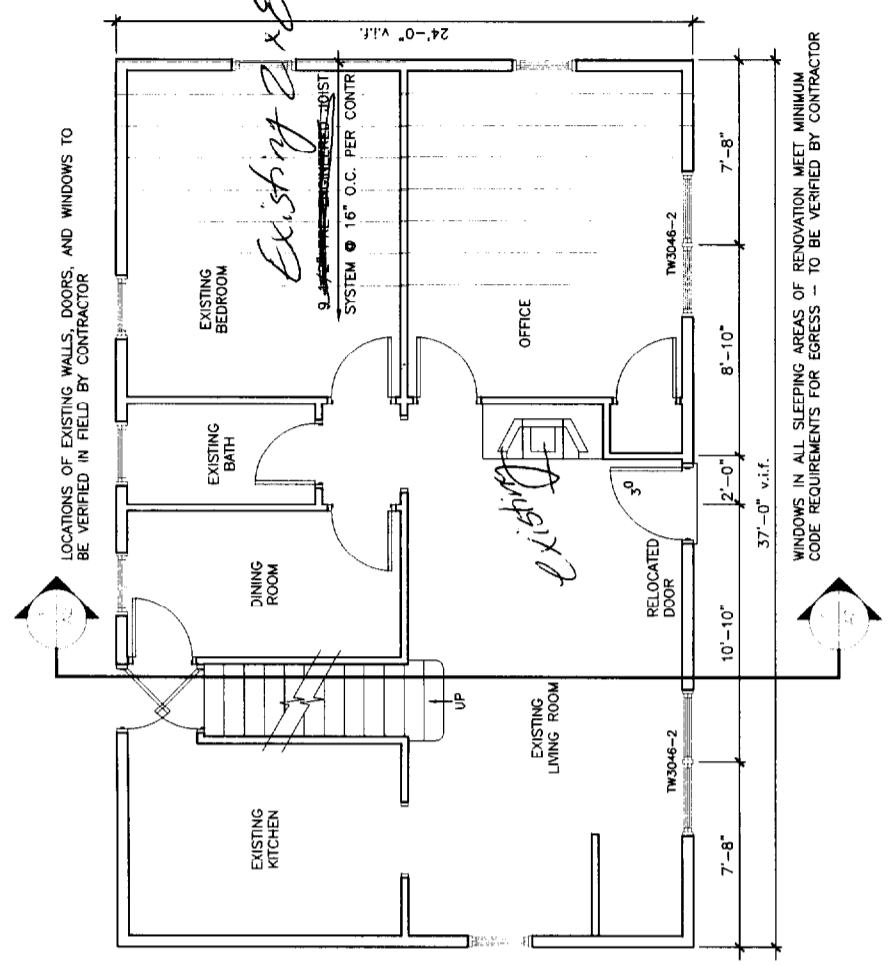

3-2x8  
 Headers  
 Typical  
 smoke dot in every bedroom & hall - interconnected

split glass

split glass