


2 SECOND FLOOR DEMOLITION PLAN
SCALE: 1/4" = 1'-0"

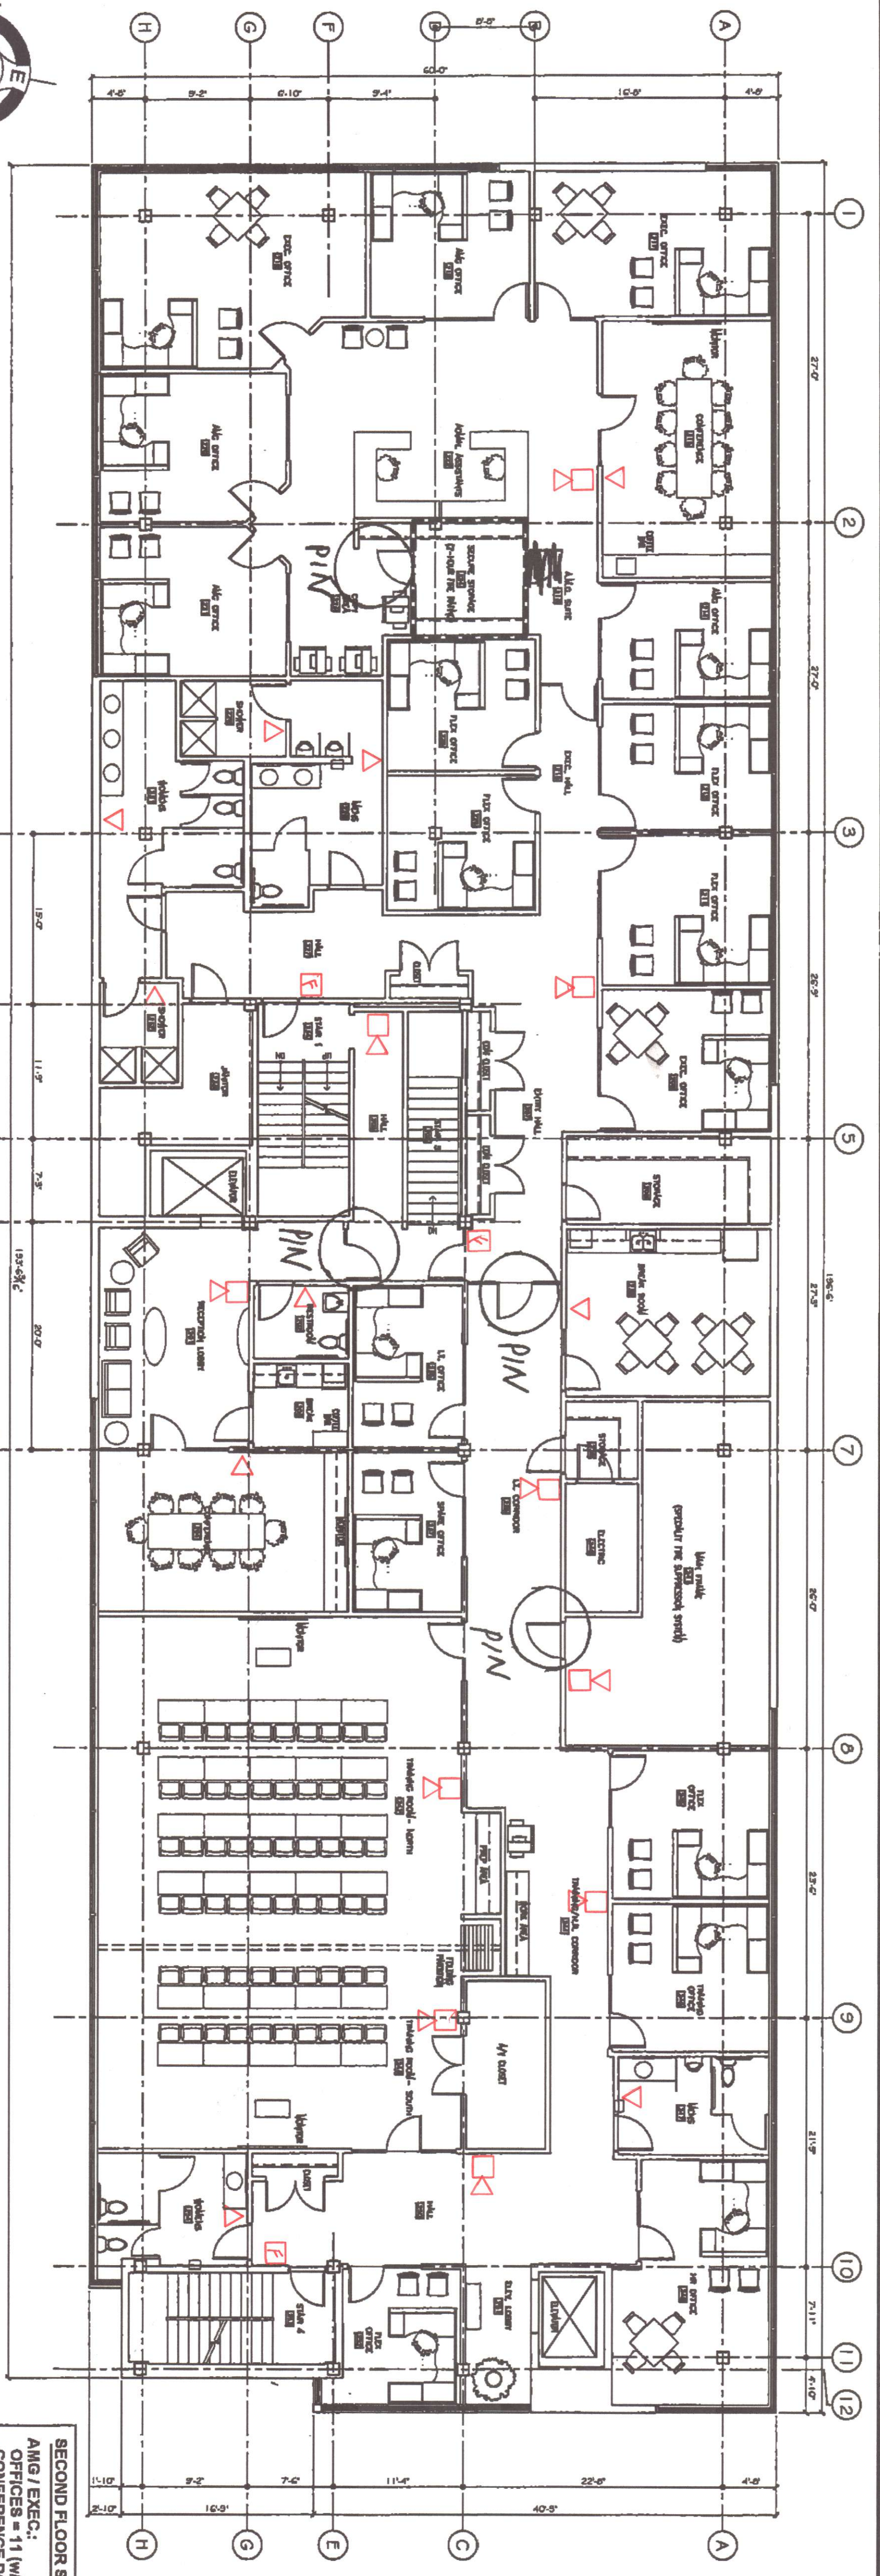

1 SECOND FLOOR RENOVATION PLAN
SCALE: 1/4" = 1'-0"

SECOND FLOOR SPACE ALLOCATION
 AMG / EXEC. = 11 (w/ 4 FLEX)
 CONFERENCE ROOMS = 2
 TRAINING / H/R/L/T = 7 (w/ 4 SPARE)
 TRAINING ROOMS:
 80 SEATS

Proposed Renovation of:
NORWAY SAVINGS BANK
 1200 Congress Avenue
 Portland, Maine

PLATZ ASSOCIATES
 Architects - Engineers
 Construction Managers
 Two Great Falls Plaza, Auburn, Maine 04210
 Tel 207-784-2941
 Fax 207-784-3856

REVIEW COPY

DATE: 201612
 SHEET TITLE: SECOND FLOOR PLANS
 JOB NO.: 201612

SCALE: AS NOTED
 ORIGINAL DATE: 07-08-16

A102