



2 THIRD FLOOR DEMOLITION PLAN
SCALE: 1/4" = 1'-0"

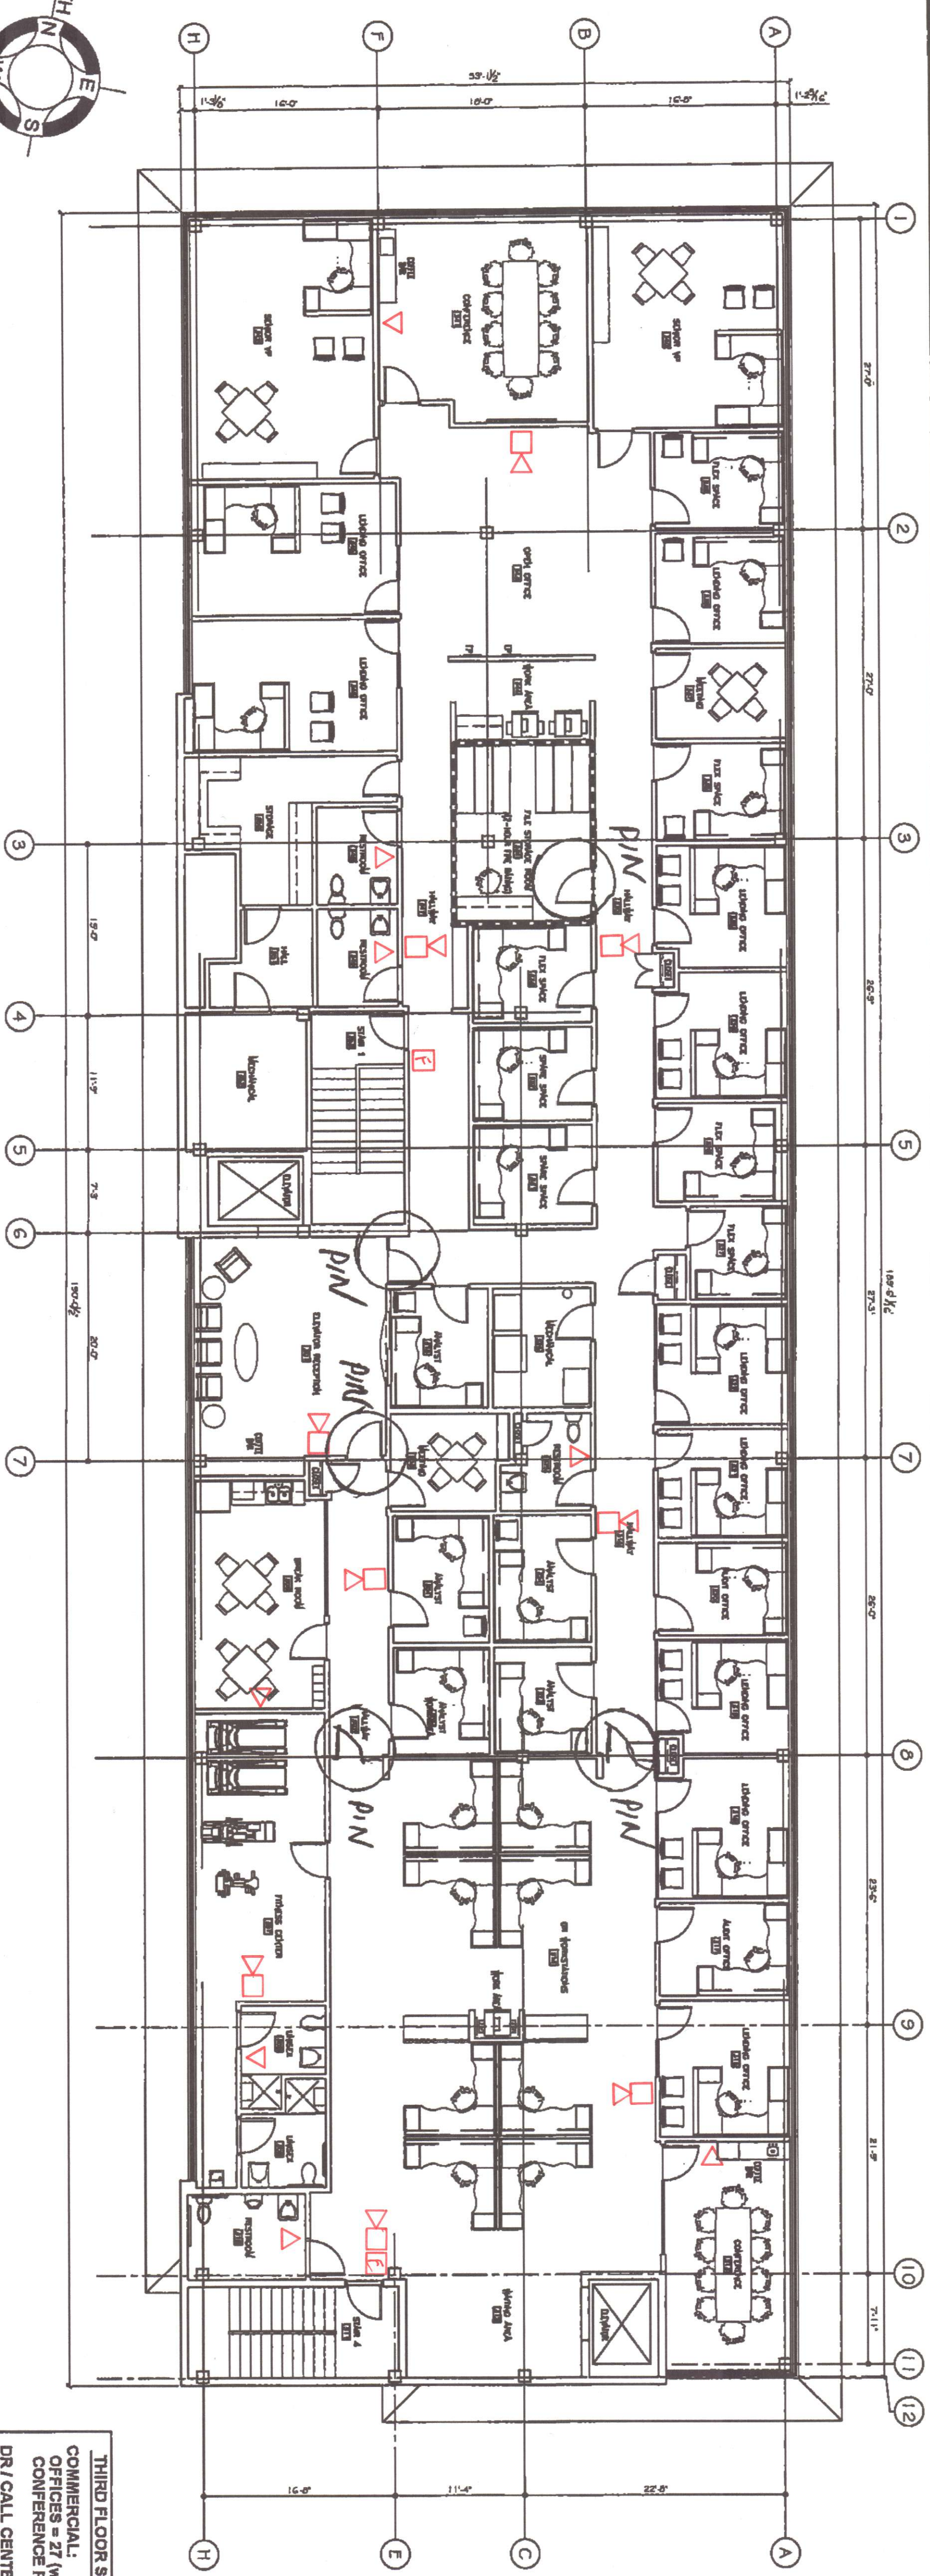

1 THIRD FLOOR RENOVATION PLAN
SCALE: 1/4" = 1'-0"

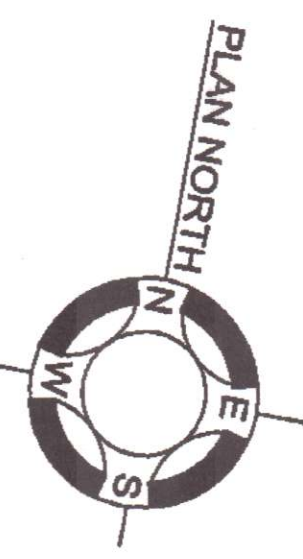

THIRD FLOOR SPACE ALLOCATION
COMMERCIAL OFFICES = 27 (w/ 5 FLEX, 2 SPARE)
CONFERENCE ROOMS = 4
DR / CALL CENTER WORKSTATIONS = 7

REVIEW COPY

Proposed Renovation of:
NORWAY SAVINGS BANK
1200 Congress Avenue
Portland, Maine

PLATZ ASSOCIATES
Tel 207-784-2941
Fax 207-784-3856
Architects - Engineers
Construction Managers
Two Great Falls Plaza, Auburn, Maine 04210

PROJECT TITLE	THIRD FLOOR PLANS
JOB NO.	201612
DRAWN BY	TRN
CHECKED BY	
SCALE	AS NOTED
CONSULT DATE	08-28-18
REVISION DATE	
SHEET	A103