

NEW DOOR AND FRAME SCHEDULE									
MARK	ROOM NAME	SIZE			MATL	HARDWARE		NOTES	ELEVATION
		W	HT	THK		FUNCTION	HARDWARE GROUP		
103A	CLO.	5'	7'	0'-13/4"	SOLID CORE BIRCH VENEER	LOCKING	7	PAIR	
104	OFFICE	3'	7'	0'-13/4"	SALVAGED EXISTING			SALVAGED EXISTING DOOR WITH GLASS SIDE LIGHT JOINED IN WELDED METAL FRAME, NATURAL FINISH	
106	OFFICE	3'	7'	0'-13/4"	SALVAGED EXISTING		NEW K.D METAL FRAME	PROVIDE NEW METAL FRAME FOR EXISTING DOOR, NATURAL FINISH	
106A	CLO.	5'	7'	0'-13/4"	SOLID CORE BIRCH VENEER	LOCKING	7		
107	CONFERENCE ROOM	3'	7'	0'-13/4"	SALVAGED EXISTING		NEW K.D METAL FRAME	PROVIDE NEW METAL FRAME FOR EXISTING DOOR, NATURAL FINISH	
108	ENTRY	3'	7'	0'-13/4"	SOLID CORE BIRCH VENEER W/ TEMPERED GLASS	LOCKING - SARGENT FUNCTION 24 ENTRANCE	6		
109	SLIDE STORAGE	3'	7'	0'-13/4"	SOLID CORE BIRCH VENEER	PASSAGE	1		
110	OFFICE	3'	7'	0'-13/4"	SALVAGED EXISTING			SALVAGED EXISTING DOOR WITH GLASS SIDE LIGHT JOINED IN WELDED METAL FRAME, NATURAL FINISH	
112	HALL	3'	7'	0'-13/4"	SALVAGED EXISTING		NEW K.D METAL FRAME	SWAP EXISTING SOLID PANEL DOOR INTO EXPANDED KITCHEN, NATURAL FINISH	
113	LAV.	3'	7'	0'-13/4"	SALVAGED EXISTING	PRIVACY	2A	SALVAGE EXISTING DOOR, NATURAL FINISH, REPLACE HARDWARE IF NOT PRIVACY	
114	LAV.	3'	7'	0'-13/4"	SALVAGED EXISTING	PRIVACY	2A	SALVAGE EXISTING DOOR, NATURAL FINISH, REPLACE HARDWARE IF NOT PRIVACY	
115	LAV.	3'	7'	0'-13/4"	SOLID CORE BIRCH VENEER	PRIVACY	2B		
119	LAV.	3'	7'	0'-13/4"	SOLID CORE BIRCH VENEER	PRIVACY	2B		
128A	OFFICE	3'	7'	0'-13/4"	SOLID CORE BIRCH VENEER	PASSAGE	1		
128B	OFFICE	3'	7'	0'-13/4"	SOLID CORE BIRCH VENEER	PASSAGE	1		
131	OFFICE	3'	7'	0'-13/4"	SOLID CORE BIRCH VENEER	PASSAGE	1		
301	PROCEDURE 5	3'	7'	0'-13/4"	SALVAGED EXISTING			EXISTING DOOR, NATURAL FINISH	
302	PROCEDURE 4	3'	7'	0'-13/4"	SOLID CORE BIRCH VENEER	PASSAGE	1		


NEW DOOR AND FRAME SCHEDULE									
MARK	ROOM NAME	SIZE			MATL	HARDWARE		NOTES	ELEVATION
		W	HT	THK		FUNCTION	HARDWARE GROUP		
303	OFFICE	3'	7'	0'-13/4"	SALVAGED EXISTING			EXISTING DOOR, NATURAL FINISH	
304	EXAM 2	3'	7'	0'-13/4"	SALVAGED EXISTING			EXISTING DOOR, NATURAL FINISH	
305	OFFICE	3'	7'	0'-13/4"	SALVAGED EXISTING			EXISTING DOOR, NATURAL FINISH	
306	NEW LAV	3'	7'	0'-13/4"	SOLID CORE BIRCH VENEER	PRIVACY	2		
307	AUTOCLAVE	3'	7'	0'-13/4"	SALVAGED EXISTING			EXISTING DOOR, NATURAL FINISH	
308	PROCEDURE 3	3'	7'	0'-13/4"	SOLID CORE BIRCH VENEER	PASSAGE	1		
309	HALL	2'-10"	7'	0'-13/4"	SOLID CORE BIRCH VENEER	SLIDING	4		
310	OFFICE	3'	7'	0'-13/4"	SOLID CORE BIRCH VENEER	PASSAGE	1		
311	PROCEDURE 2	3'	7'	0'-13/4"	SALVAGED EXISTING			EXISTING DOOR, NATURAL FINISH	
312	EXAM 1	3'	7'	0'-13/4"	SALVAGED EXISTING			EXISTING DOOR, NATURAL FINISH	
313	PROCEDURE 1	3'	7'	0'-13/4"	SALVAGED EXISTING			EXISTING DOOR, NATURAL FINISH	
315	HALL	3'	7'	0'-13/4"	SOLID CORE BIRCH VENEER		1		
316A	WAITING ROOM	3'	7'	0'-13/4"	SOLID CORE BIRCH VENEER W/ TEMPERED GLASS	LOCKING -	6	MATCH OFFICE STANDARD FOR SIZE OF GLASS	
316B	WAITING ROOM	3'	7'	0'-13/4"	SOLID CORE BIRCH VENEER W/ TEMPERED GLASS	LOCKING - KEYPAD	3	MATCH OFFICE STANDARD FOR SIZE OF GLASS	
322	EXAM 3	3'	7'	0'-13/4"	SOLID CORE BIRCH VENEER	PASSAGE	1		
324	STORAGE	5'	7'	0'-13/4"	SOLID CORE BIRCH VENEER	SLIDING	5		

HARDWARE GROUP TYPES:

- PASSAGE SET HINGES DOOR STOP
- PRIVACY SET SPRING HINGES DOOR STOP
- KEY PAD LOCKING LEVER HINGES CLOSER DOOR STOP
- POCKET DOOR TRACK RECESSED PULLS BUMPERS
- BYPASS TRACK RECESSED PULLS BUMPERS
- OFFICE OR CLASSROOM FUNCTION LEVER DOOR STOP KICK PLATE
- STORAGE LOCKING FUNCTION LEVER DUMMY LEVER FLUSH BOLTS - INTERIOR HINGES

HOLLOW METAL FRAMES


SCALE: 1 1/2" = 1'-0"

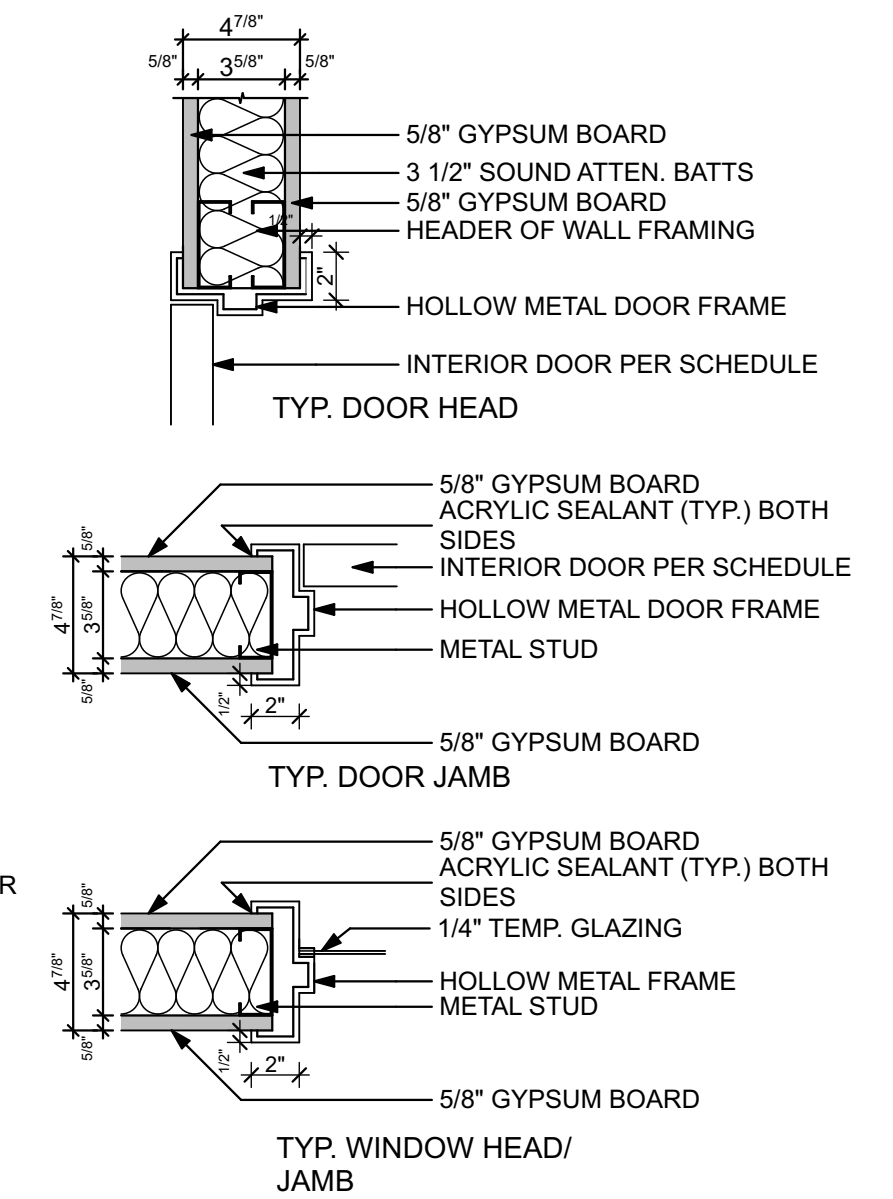

NEW WINDOW SCHEDULE

MARK	ROOM NAME	QTY	WINDOW UNIT DIMENSIONS	ELEVATION
W1	OFFICE	2	4'x4'	SALVAGE AND RE-INSTALL WELDED WINDOW AND DOOR FRAME UNIT
W2	WAITING ROOM	2	4'x4'	NEW K.D. FRAME FOR EXISTING GLASS

**DERMATOLOGY ASSOCIATES**  
 PORTLAND, MAINE  
 50 SEWALL ST

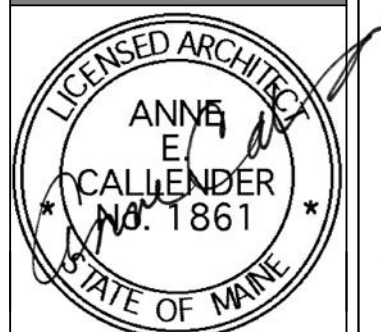

**WHIPPLE CALLENDER ARCHITECTS**

136 PLEASANT AVE.  
 PORTLAND, ME 04103  
 P 207.775.2696  
 F 207.775.3631  
 www.whipplecallender.com

DATE	DESCRIPTION
10/5/2016	ISSUED FOR PRICING
10/21/2016	ELECT/DATA/UPDATES TO PRICING SET
12/20/2016	UPDATES + PERMITTING

DATE: 12/20/16  
 CHECKED BY: AEC  
 DRAWN BY: CCL / NPC  
 JOB: 16-DAP  
 SHEET TITLE: DOOR SCHEDULE DOOR FRAME DETAILS

A4.1

ISSUED FOR PERMITTING DECEMBER 20, 2016  
 ISSUED FOR PRICING OCTOBER 5, 2016  
THIS DRAWING IS AN INSTRUMENT OF SERVICE AND SHALL REMAIN THE PROPERTY OF WHIPPLE CALLENDER ARCHITECTS. IT SHALL NOT BE USED FOR ANY OTHER PURPOSE THAT FOR WHICH IT IS SPECIFICALLY FURNISHED.