



Project Title
**WESTGATE SHOPPING CENTER
SHAW'S MAINTENANCE**
PORTLAND, ME

HA Project No. **07182**
Key Plan



- GENERAL NOTES:**
1. GENERAL CONTRACTOR IS TO REPORT TO THE ARCHITECT ANY DISCREPANCIES IN THE WORK AND/OR EXISTING CONDITIONS BEFORE PROCEEDING WITH THAT PHASE OF WORK.
 2. PROVIDE 4x8x3/4 VERT PWD ON ALL WALLS HAVING SURFACE MOUNTED ELECTRIC PANELS. BOT OF BOARD TO BE 1/2" AFF & TO BE PAINTED W/FIRE RETARDANT PAINT (2 COATS).
 3. ALL DIMENSIONS AT PARTITIONS ARE TAKEN TO FACE OF GYP BD.
 4. PLACE DOOR HINGE AT 6" FROM CORNER UNLESS NOTED OTHERWISE.
 5. PROVIDE GYPSUM BOARD CONTROL JOINTS AT 30" OC TYPICAL. SEE A80.1.
 6. GENERAL CONTRACTOR TO PROVIDE WOOD BLOCKING IN ALL WALLS WHERE ITEMS ARE TO BE WALL MOUNTED.
 7. ALL FINISH COLOR SELECTIONS TO BE DETERMINED AT A LATER DATE.
 8. PATCH ASPHALT AROUND DOCK AND PRECAST STAIR.
 9. PROVIDE ALTERNATE PRICING FOR CONCRETE DOCK.
 10. INFILL AND PATCH ROOF AT REPLACED MECHANICAL UNIT AS REQUIRED.

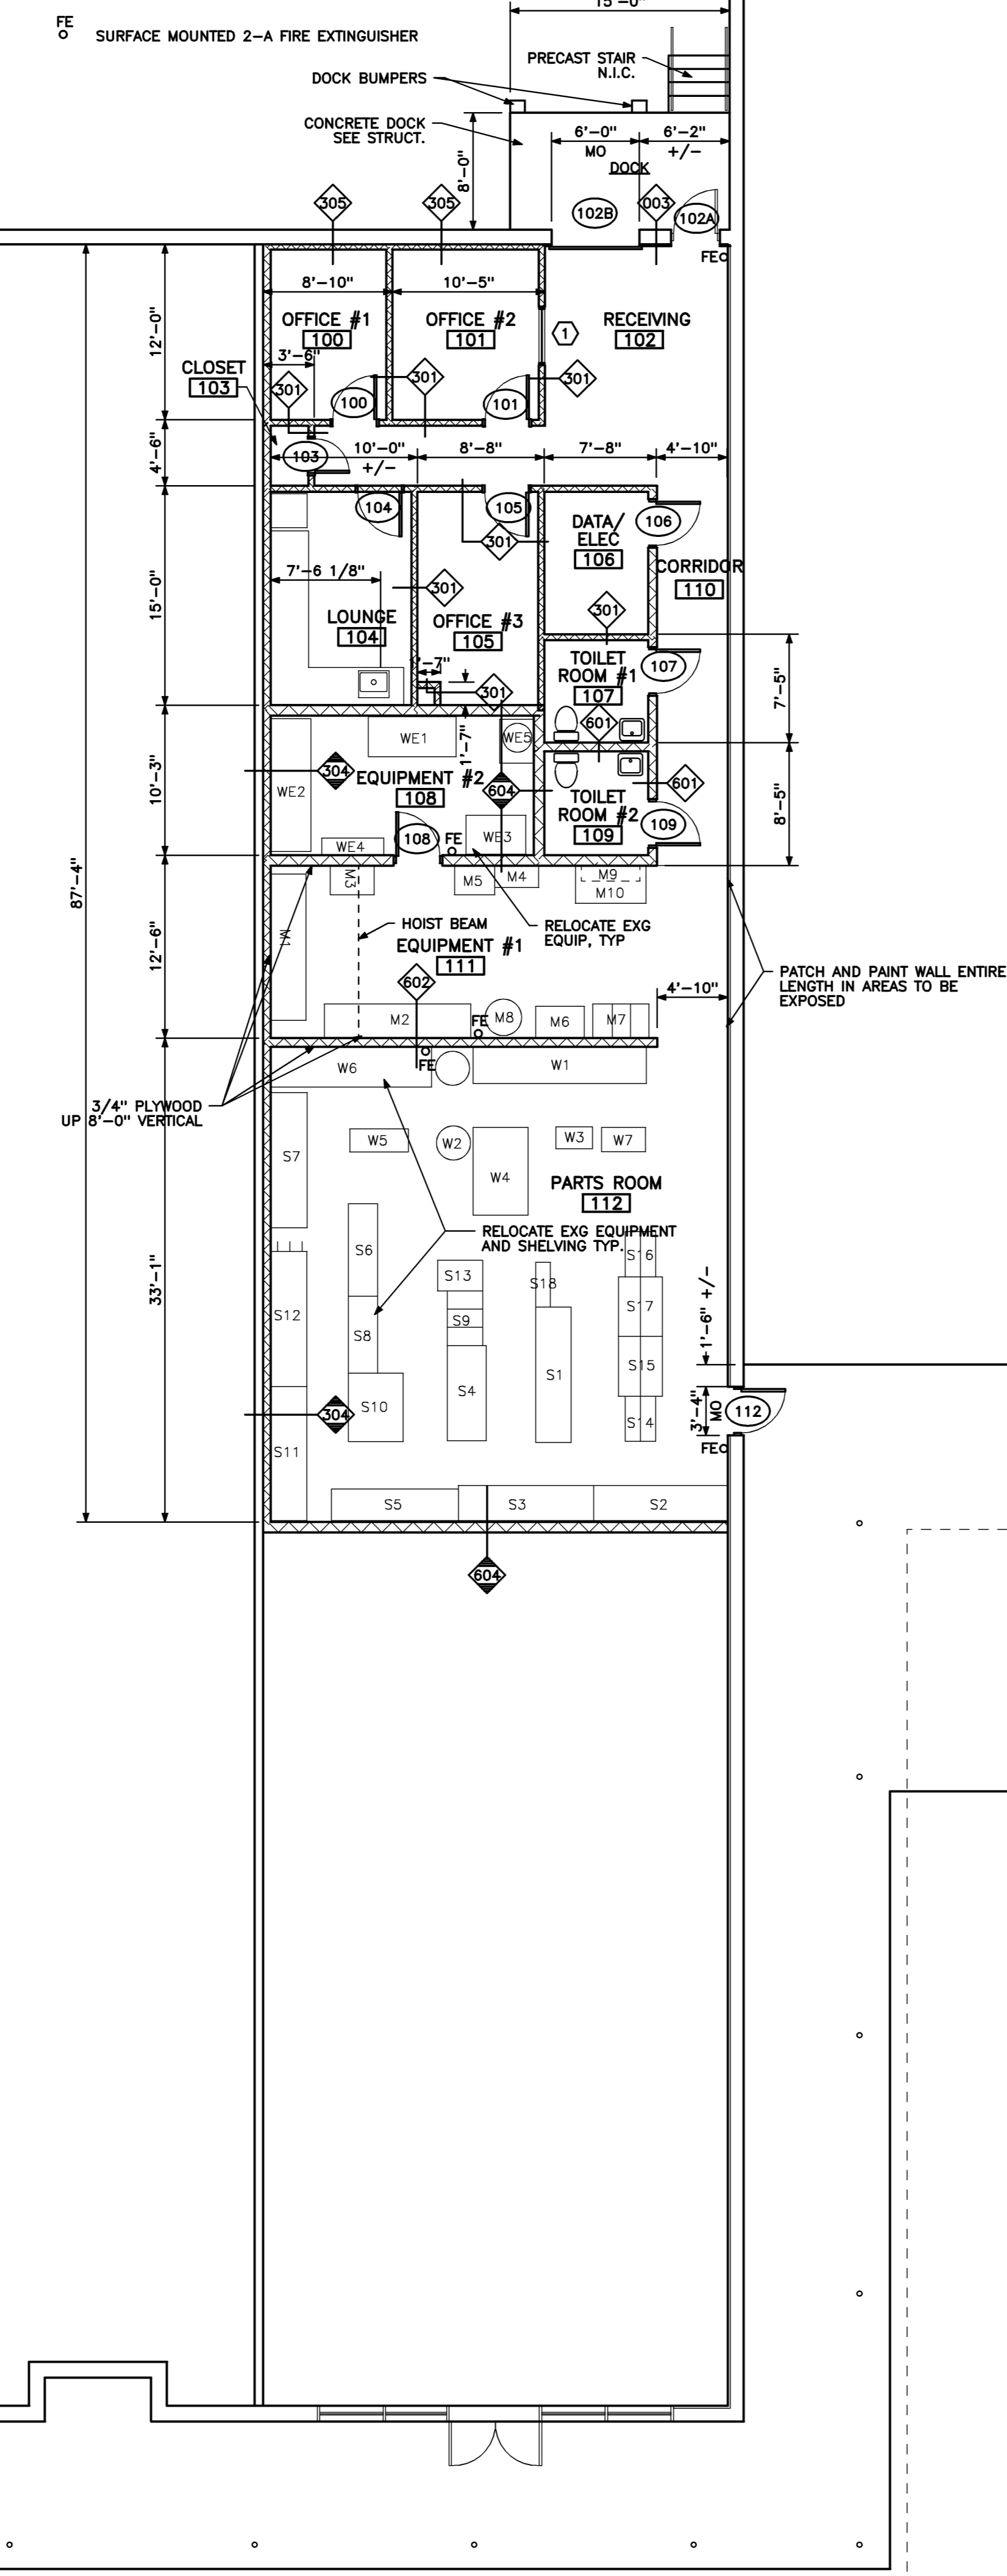

- LEGEND:**
- LIGHT FIXTURES
○ SEE ELEC DWGS
 - SUPPLY AIR DIFFUSER OR RETURN AIR REGISTER
○ SEE MECH DWGS
- GENERAL NOTES:**
1. CEILING HEIGHTS ARE 8'-0" A.F.F. FOR ACOUSTICAL CEILING TILE UNLESS NOTED OTHERWISE.
 2. CEILINGS NOT SHOWN WITH ACT ARE EXPOSED TO ROOF STRUCTURE.

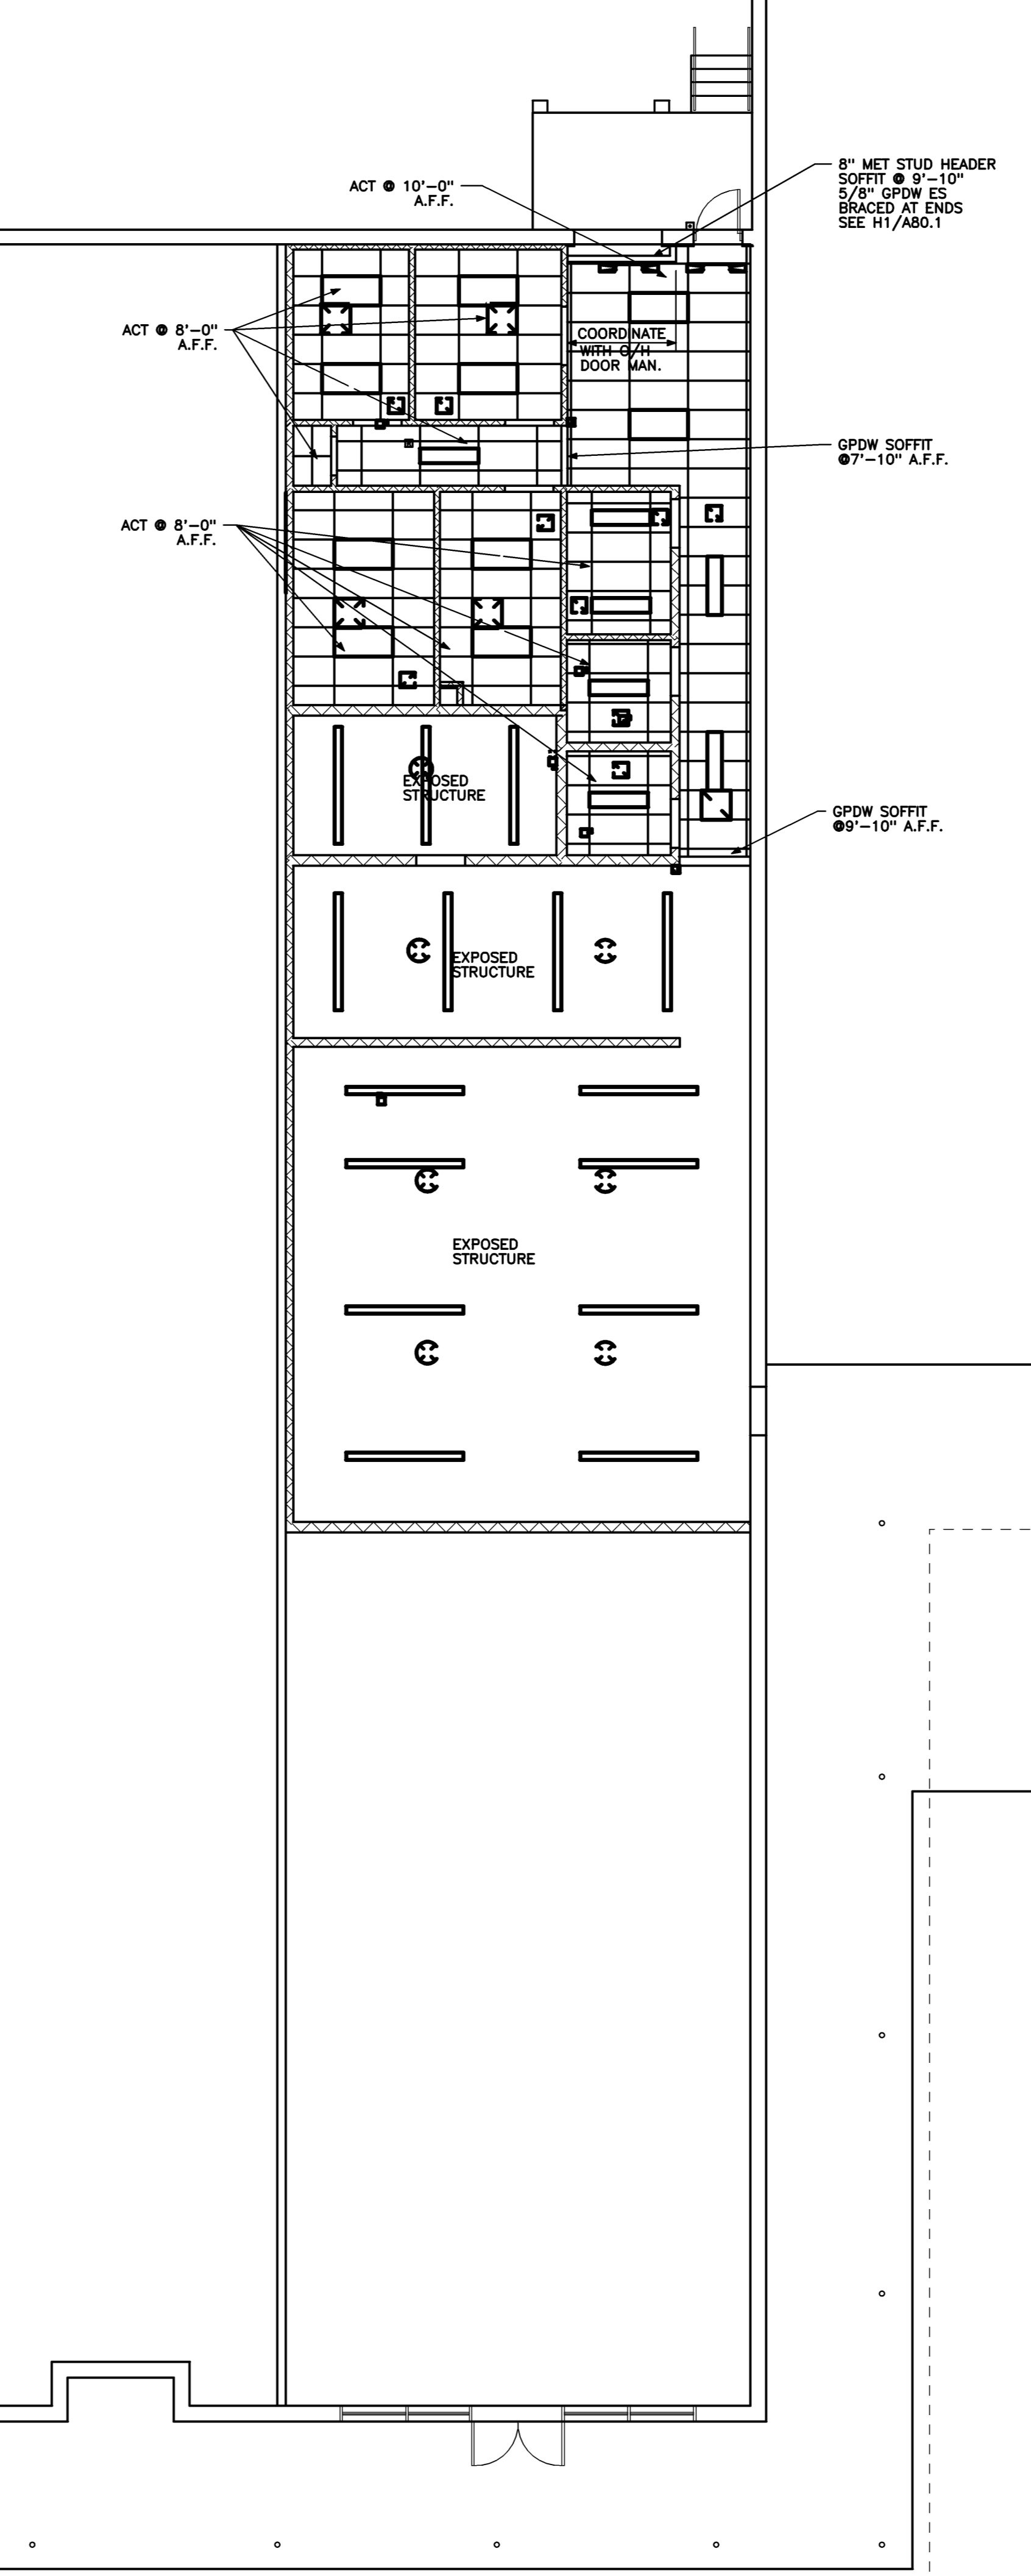

- LEGEND:**
- VCT
 - EXPOSED CONCRETE SLAB
- GENERAL NOTES:**
1. PREPARE SLAB FOR NEW TILE OR EXPOSED CONCRETE.

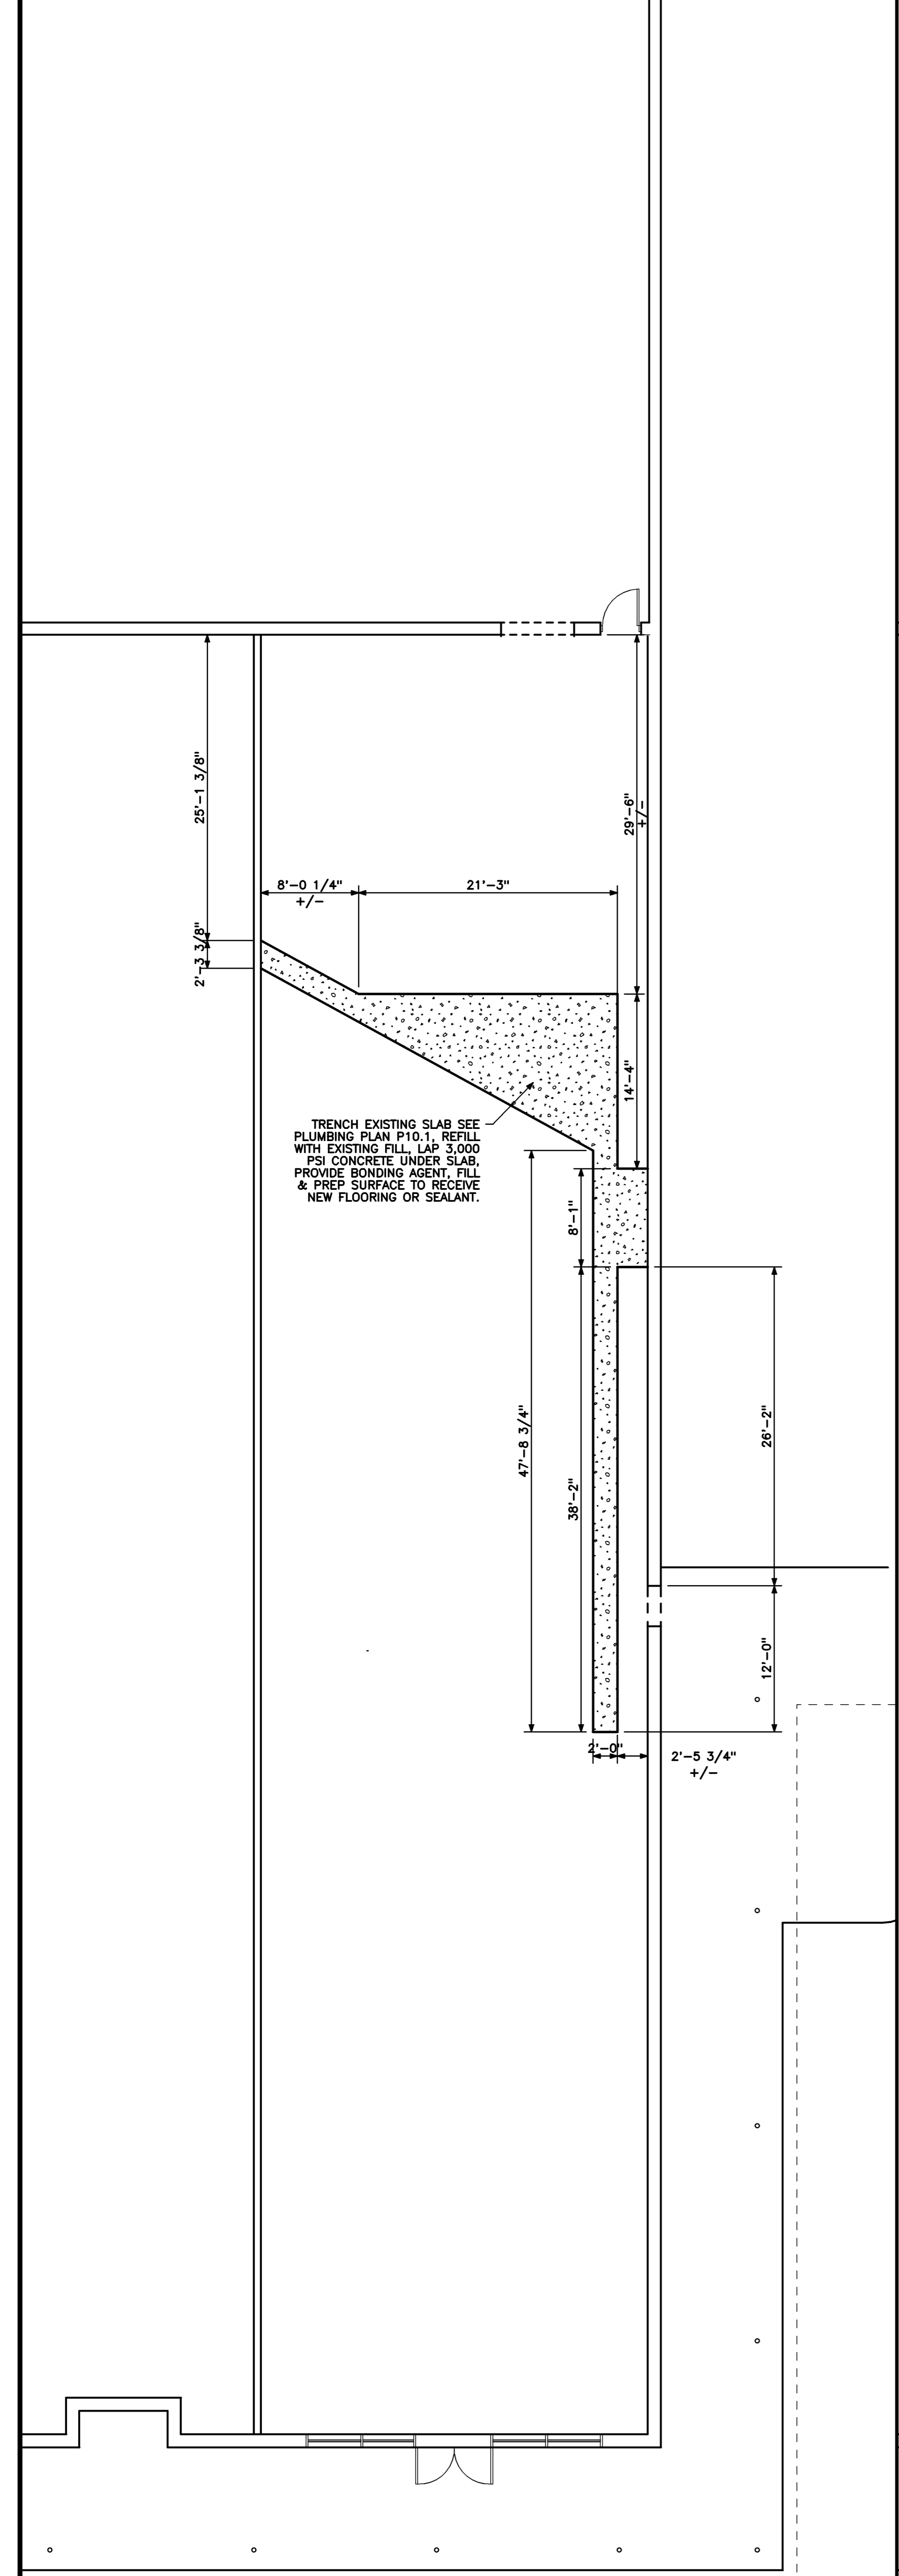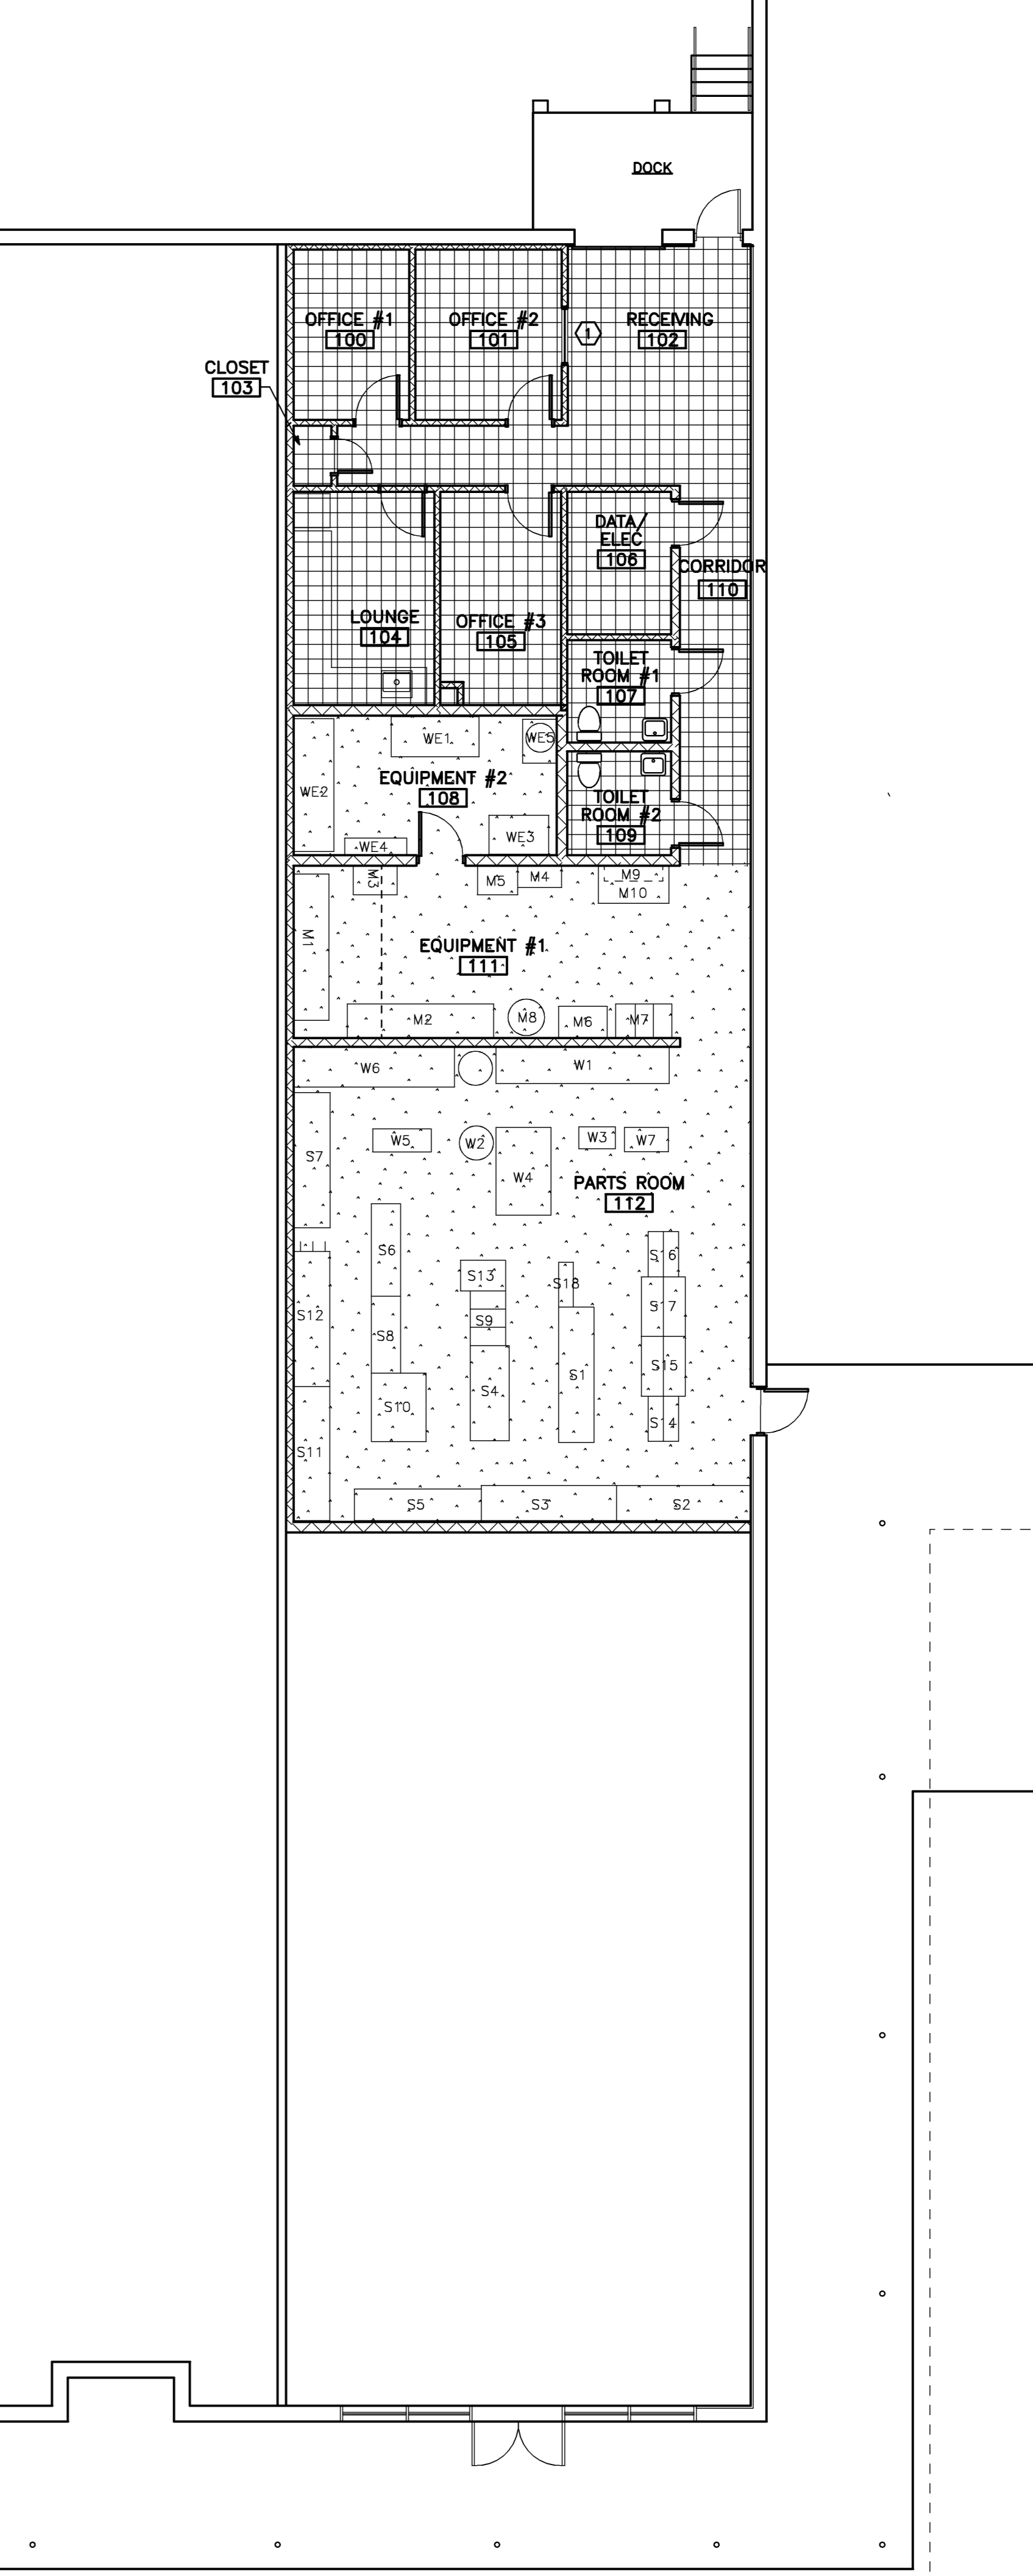

Key Plan		
<p>05-16-08 ISSUED FOR BID</p>		
Mark	Date	Description
Issue Dates		
Drawing Status		
Drawing Title		
<p>FLOOR PLANS</p>		
PA / PE: DRE	Drawn By: DHD	
Drawing Number		
<p>A10.1</p>		

DEMOLITION PLAN
1/8" = 1'-0" REF: NA **A4**

FLOOR PLAN
1/8" = 1'-0" REF: NA **A3**

REFLECTED CEILING PLAN
1/8" = 1'-0" REF: NA **A2**

FLOOR FINISH PLAN
1/8" = 1'-0" REF: NA **A1**