



SECOND FLOOR PLAN

SCALE: 1/4" = 1'-0"

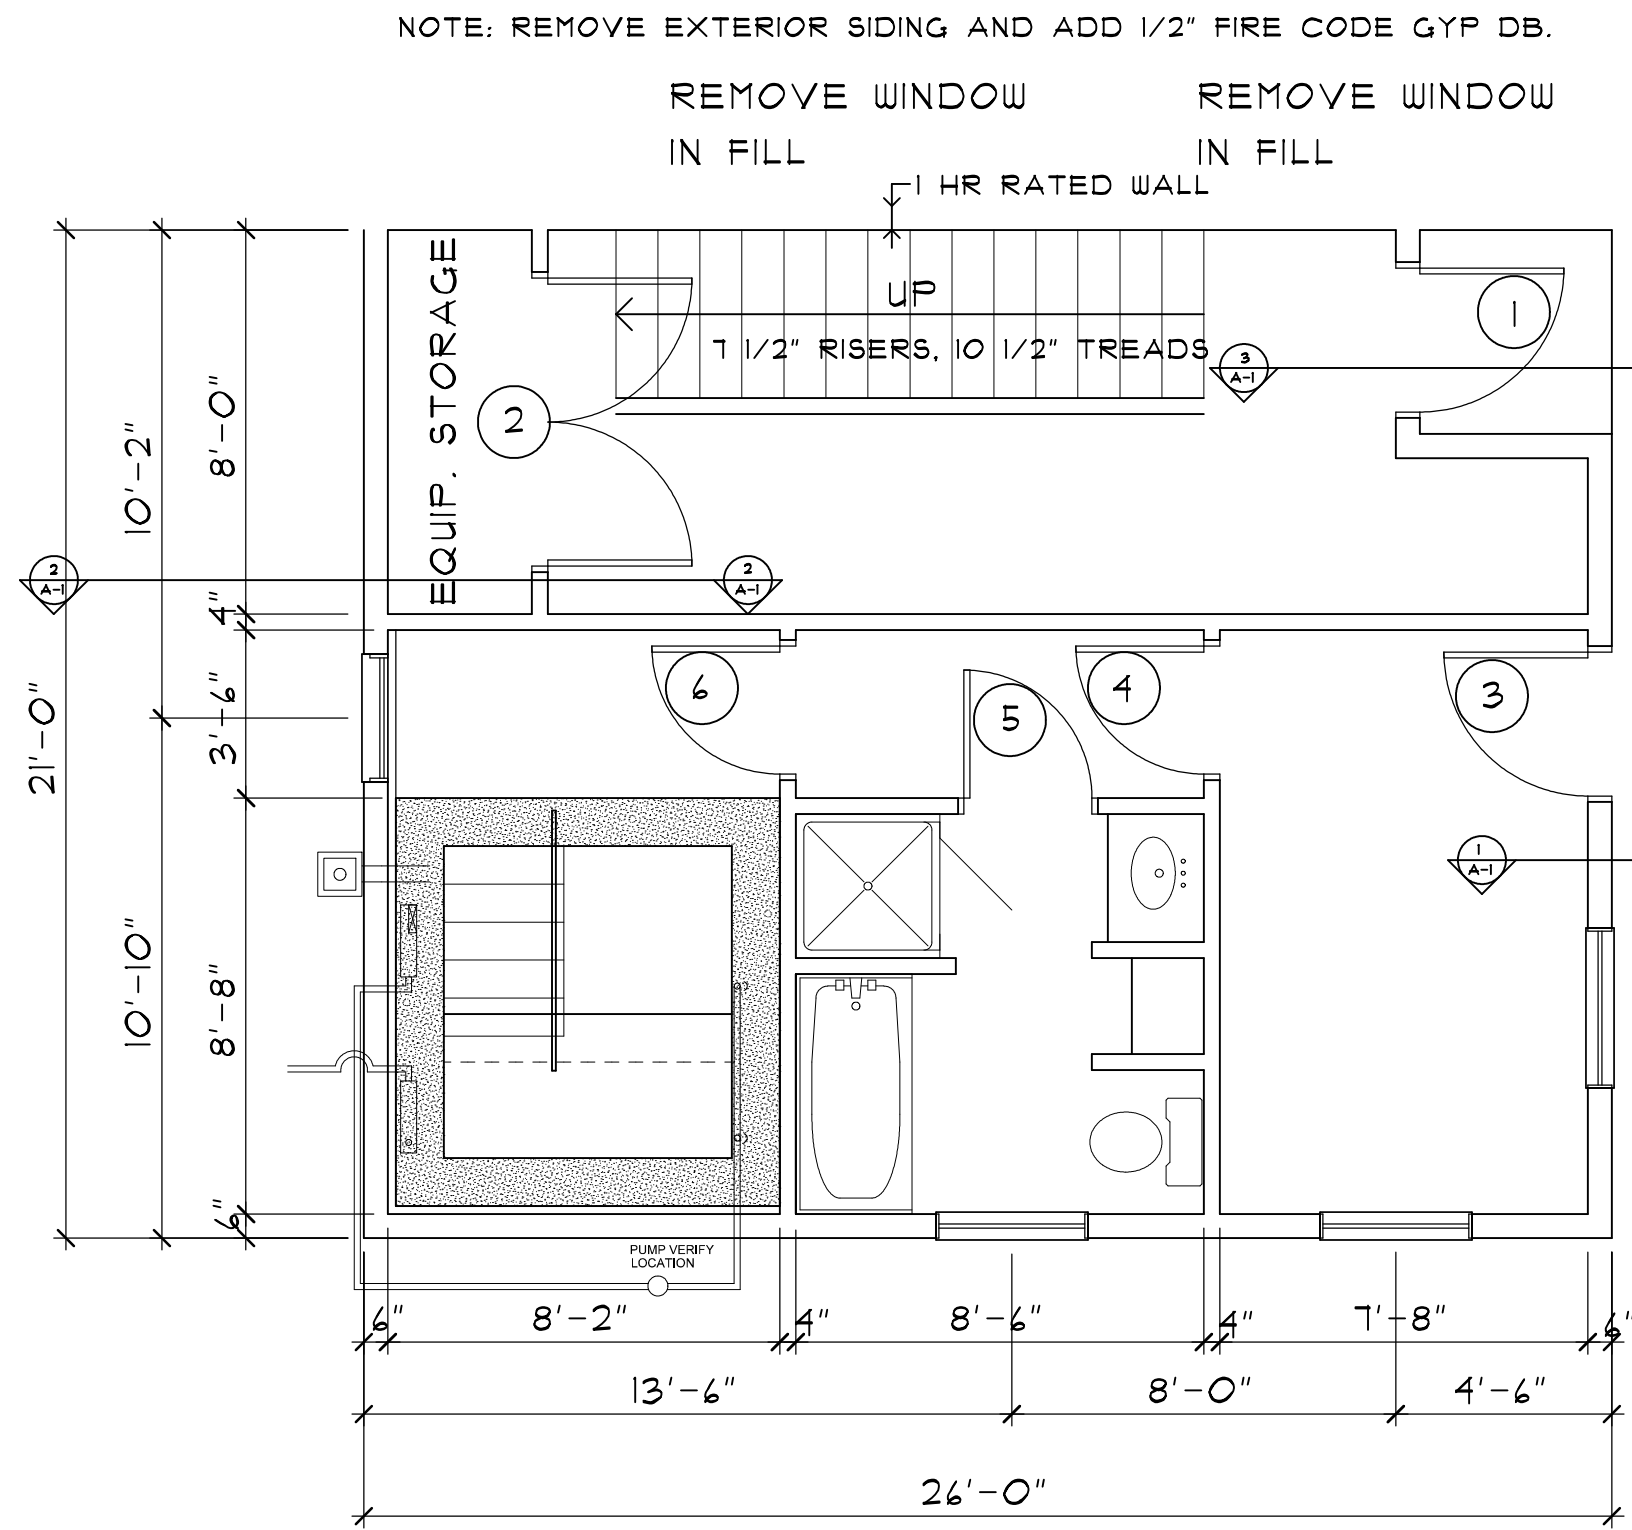


FIRST FLOOR PLAN

SCALE: 1/4" = 1'-0"

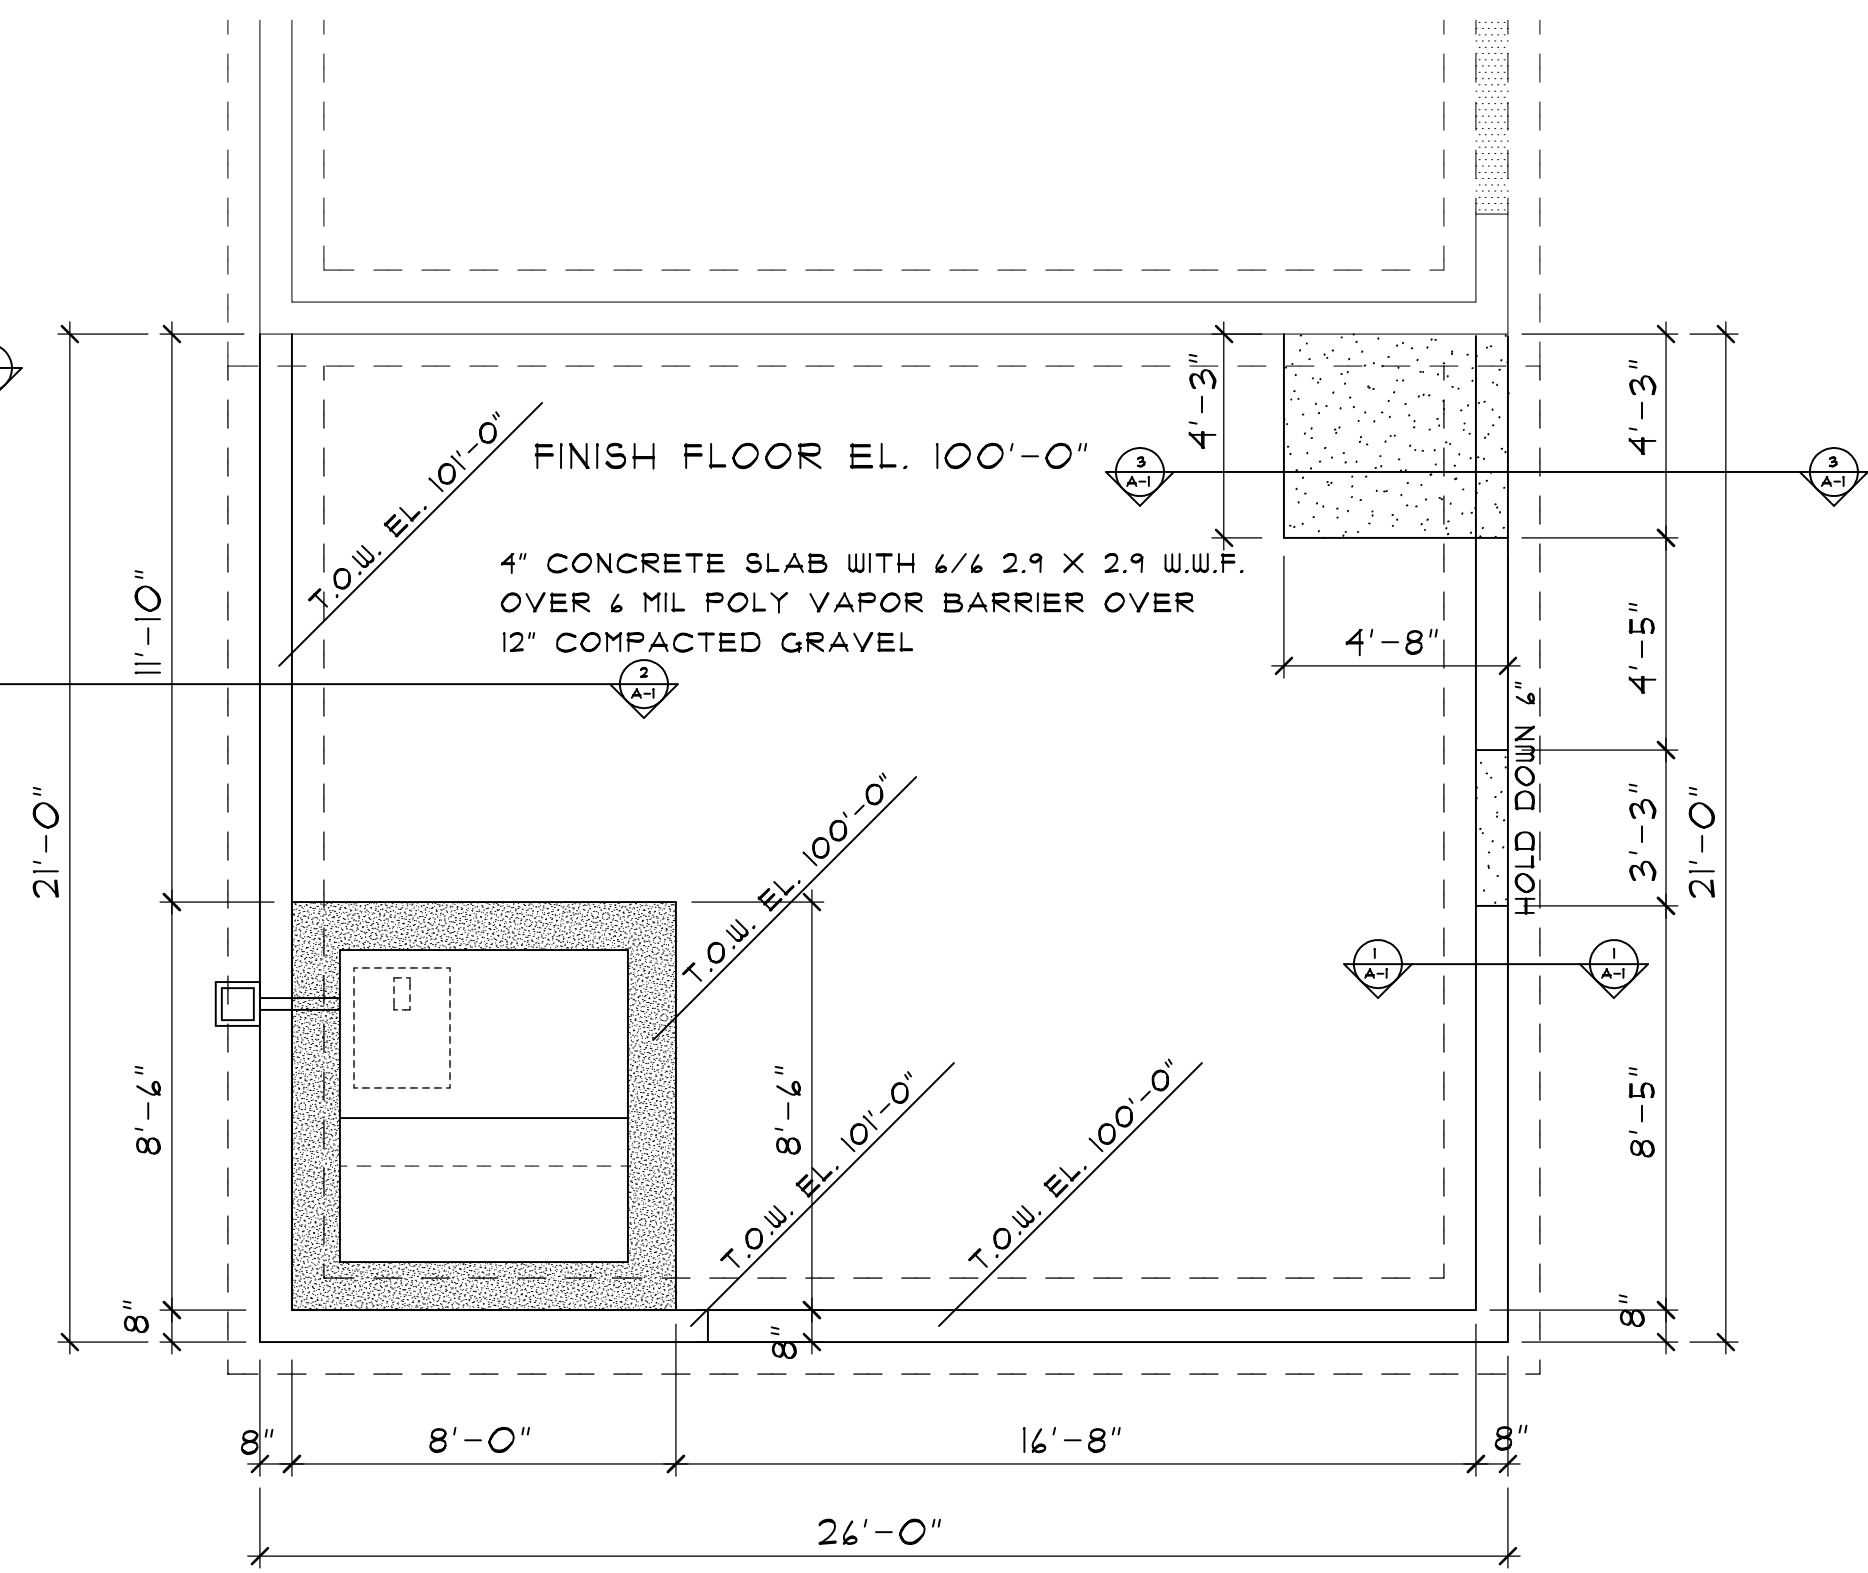


FOUNDATION PLAN

SCALE: 1/4" = 1'-0"

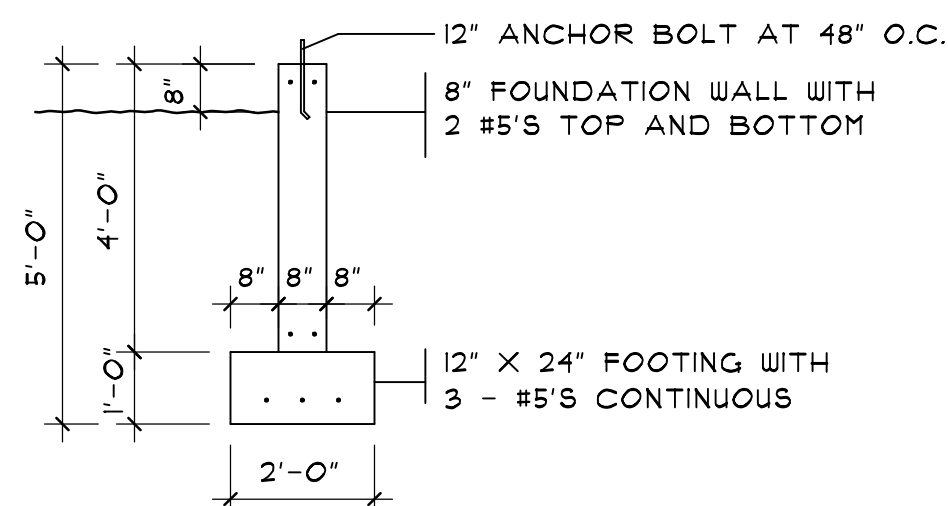


FOUNDATION DETAIL

SCALE: 3/8" = 1'-0"

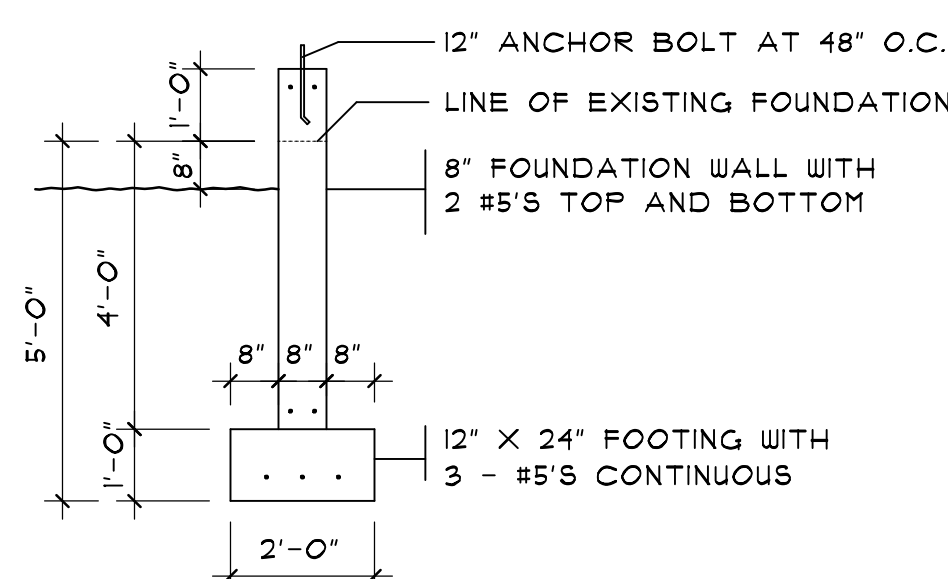


FOUNDATION DETAIL AT MIKVAH

SCALE: 3/8" = 1'-0"

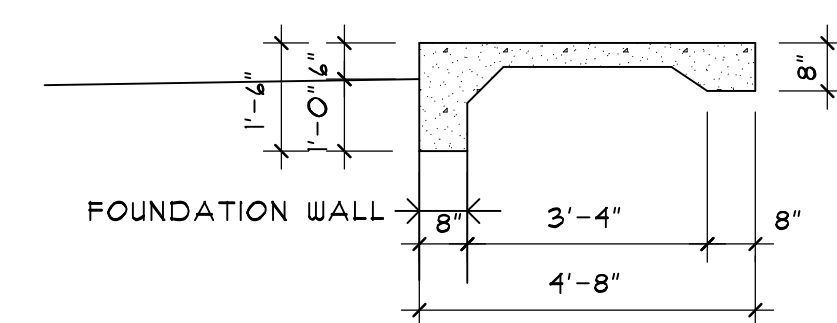


FOUNDATION DETAIL AT ENTRY

SCALE: 3/8" = 1'-0"

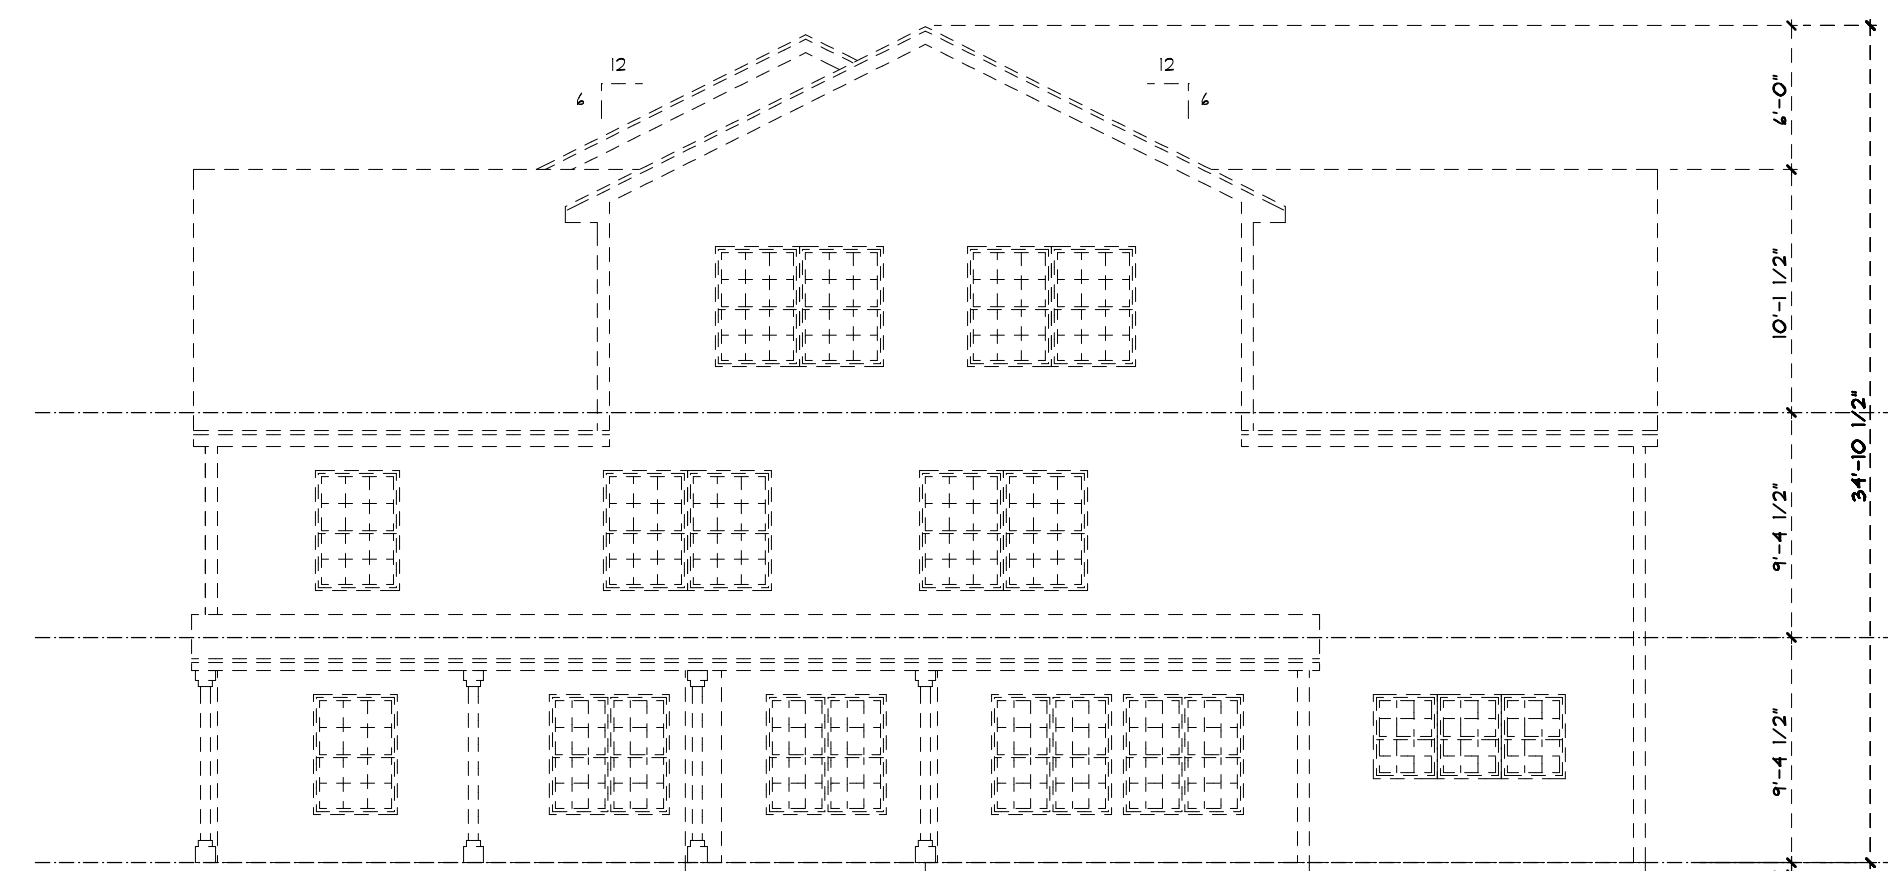


FRONT ELEVATION

SCALE: 1/8" = 1'-0"

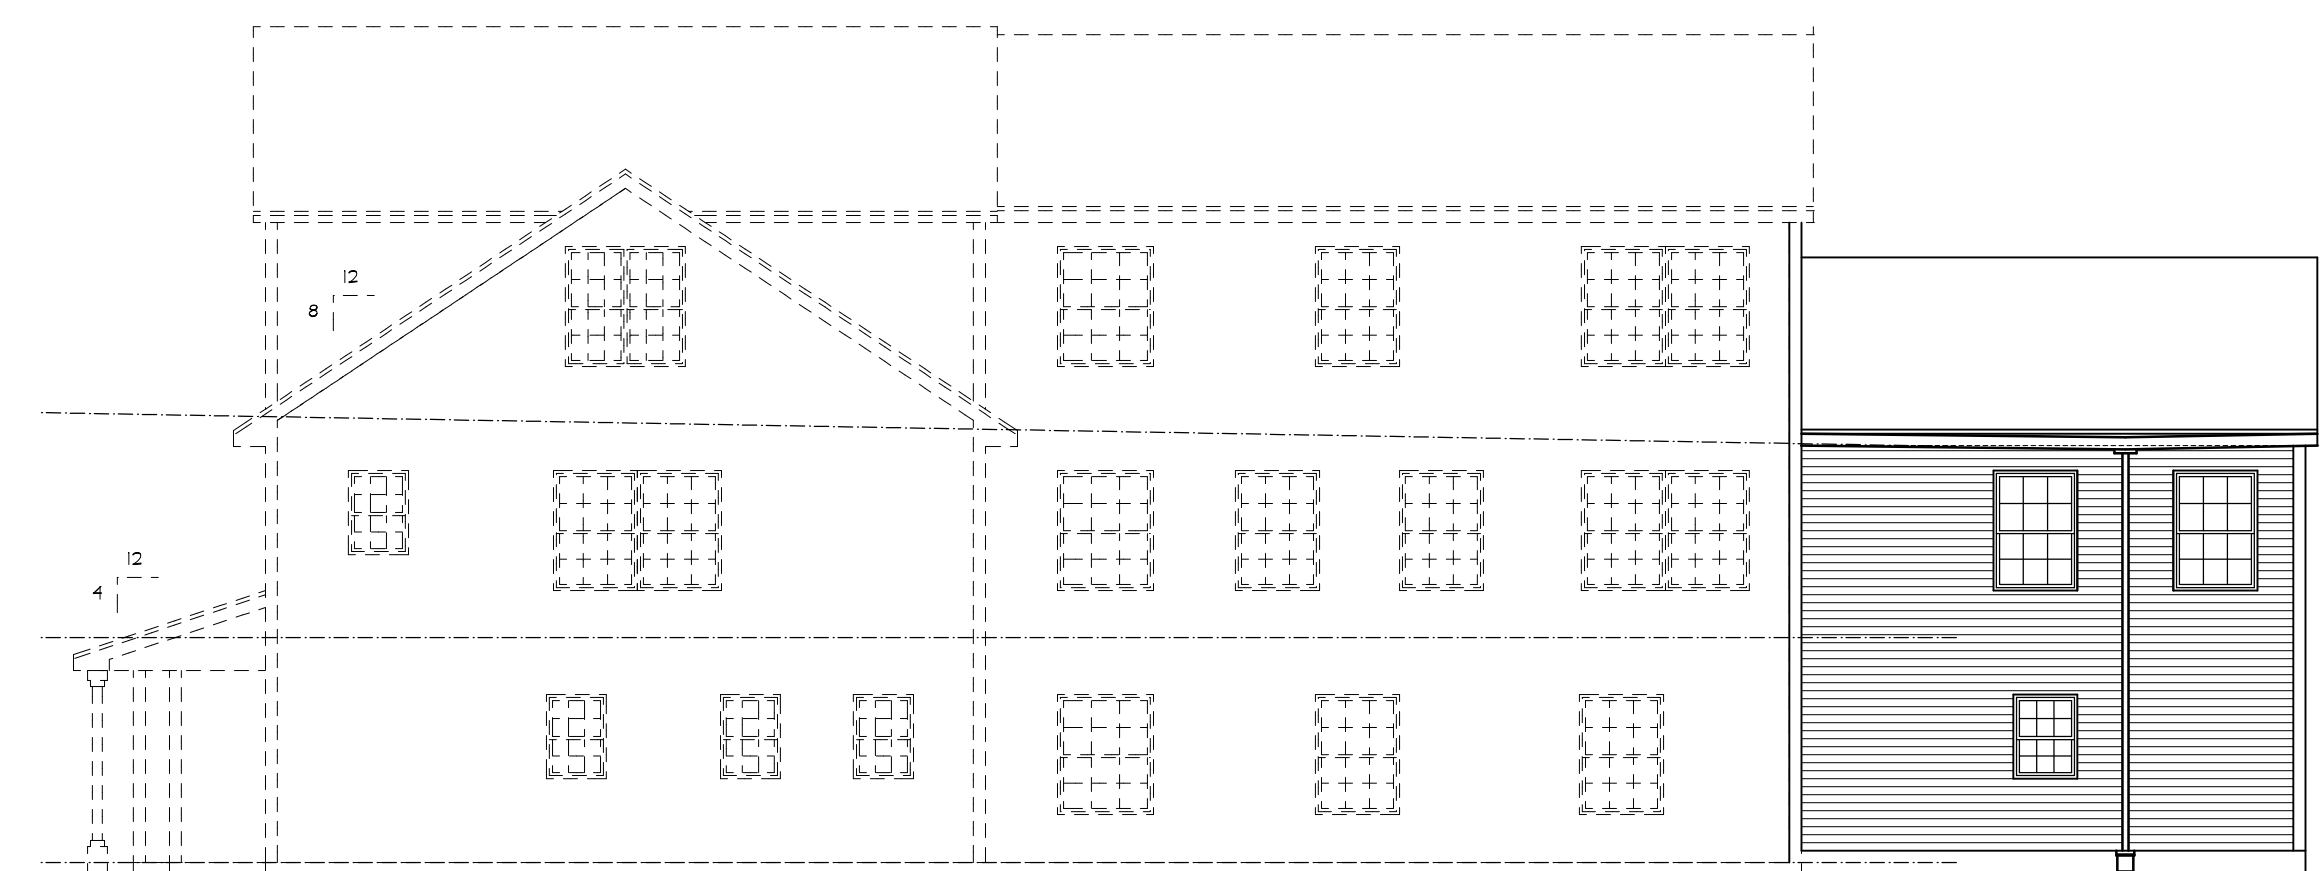

RIGHT SIDE ELEVATION

SCALE: 1/8" = 1'-0"

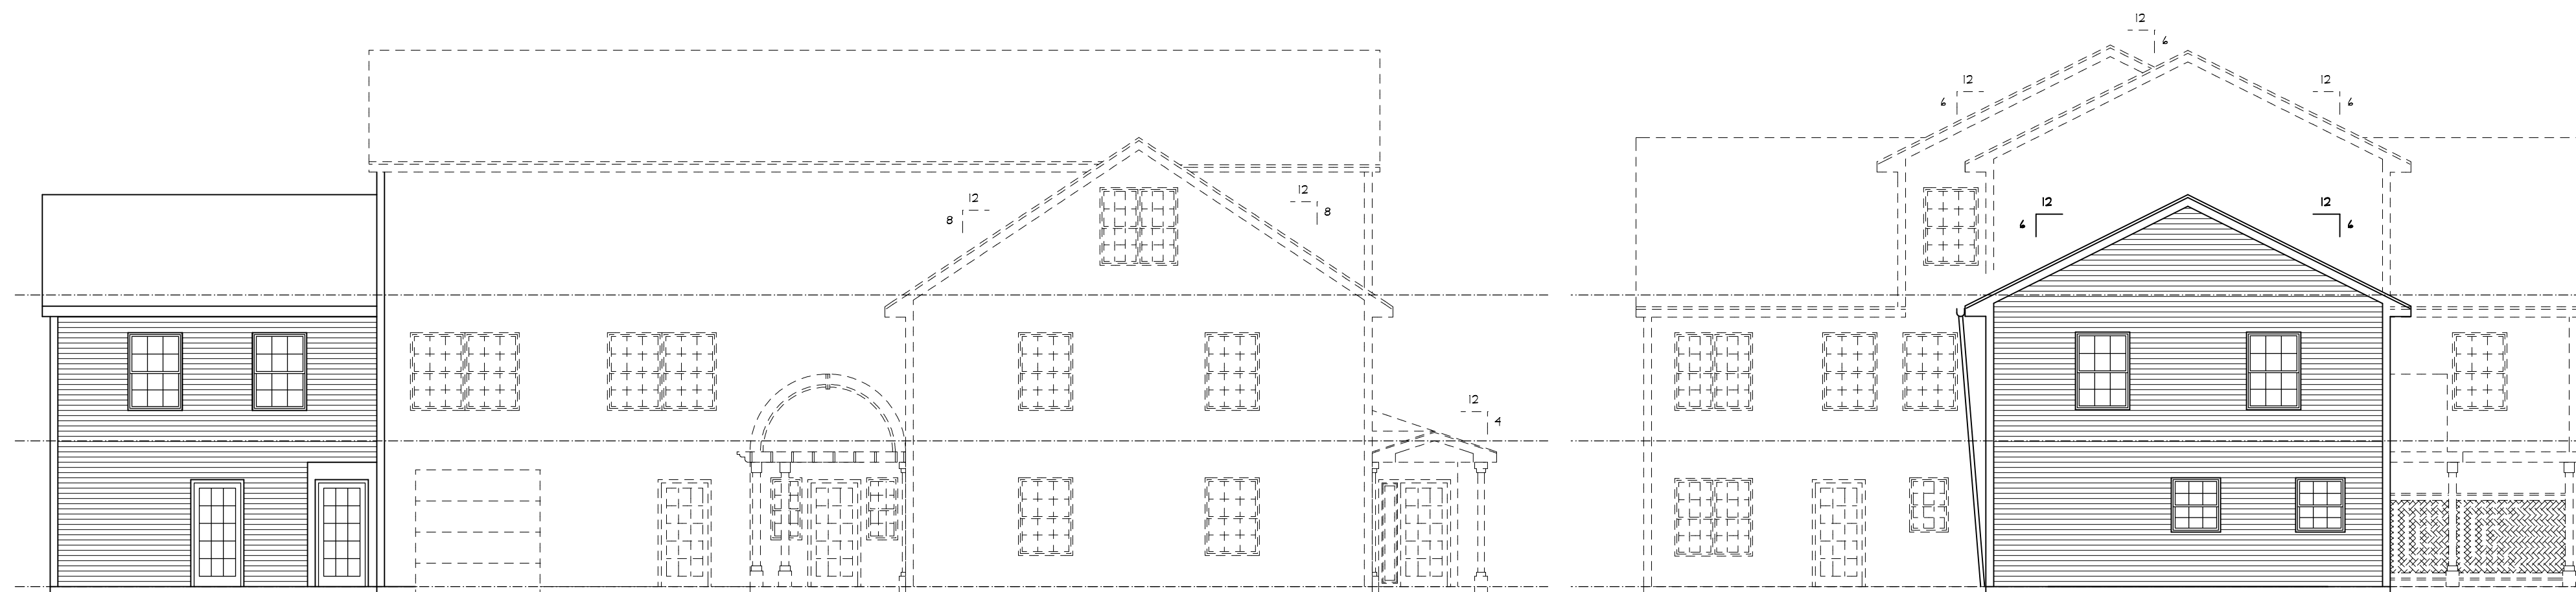

LEFT SIDE ELEVATION

SCALE: 1/8" = 1'-0"

REAR ELEVATION

SCALE: 1/8" = 1'-0"

NO.	DESCRIPTION OF REVISION	DATE

**NEW RESIDENCE**  
11 POMEROY STREET  
PORTLAND, MAINE

**Gleason Architects**  
P.O. BOX 596  
STRATHAM, NEW HAMPSHIRE 03885  
603 772-7370

ARCHITECT

ENGINEER  
DATE: 02/15/17  
PROJECT NO. 201618  
SHEET NO.

**A-1**  
OF SHEETS