



ROOF FRAMING PLAN
SCALE: 1/4" = 1'-0"

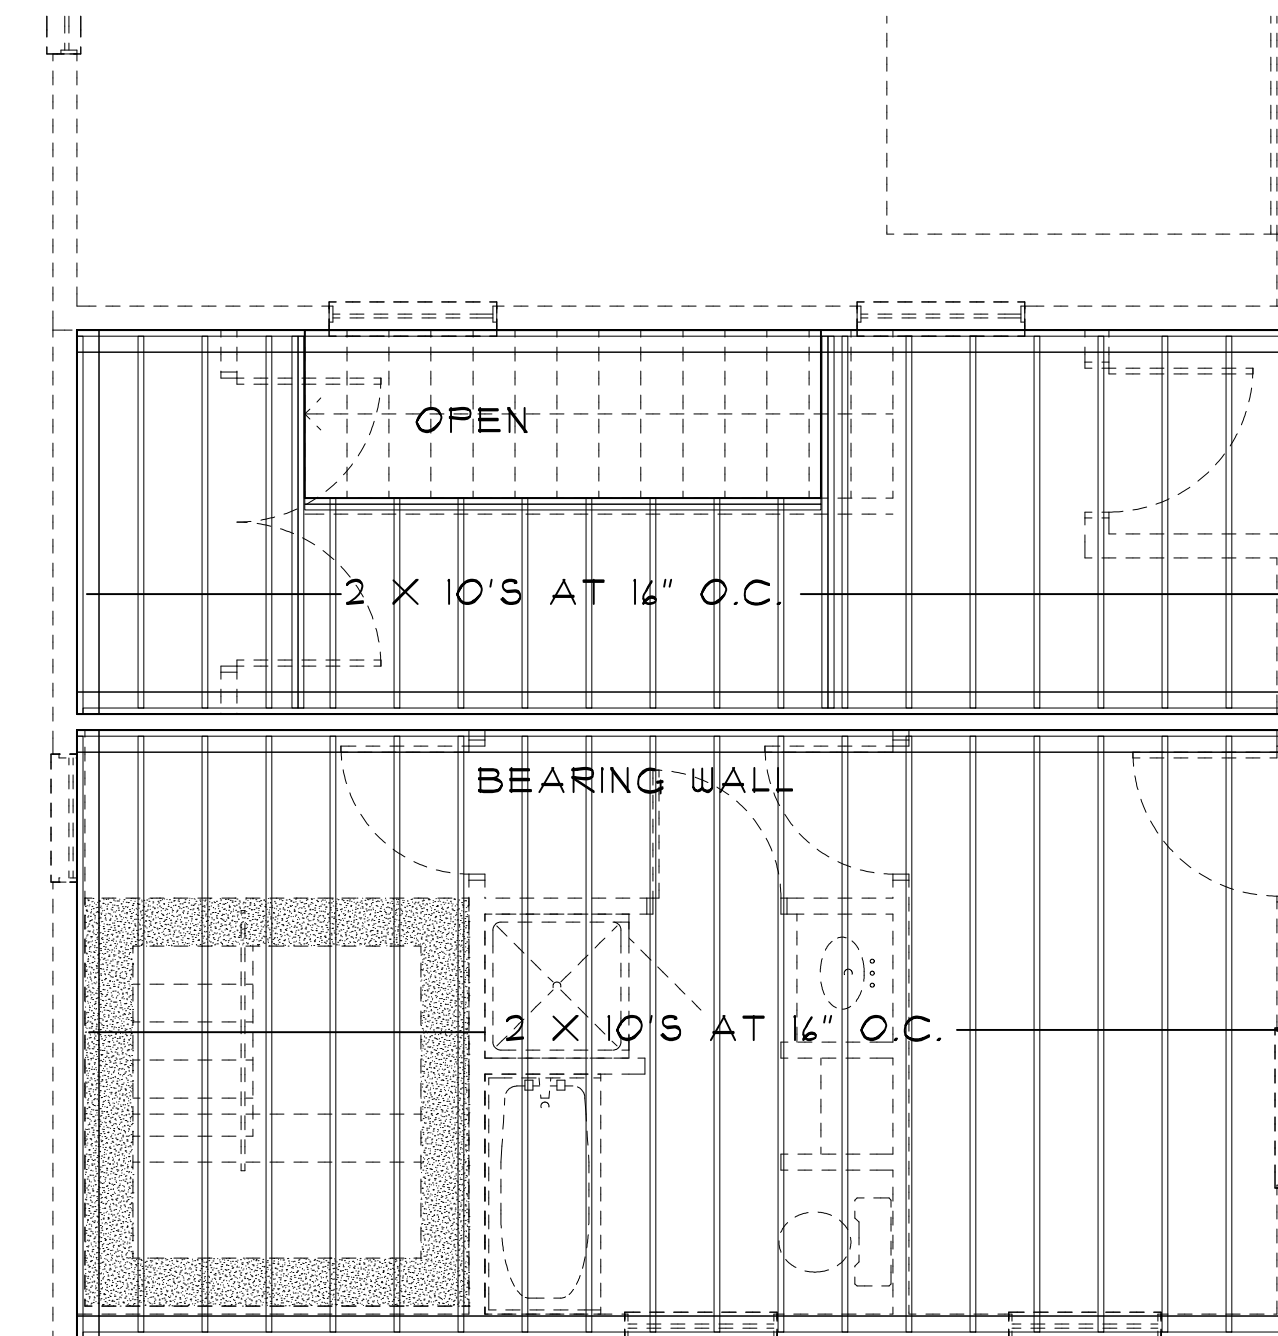

SECOND FLOOR FRAMING PLAN
SCALE: 1/4" = 1'-0"

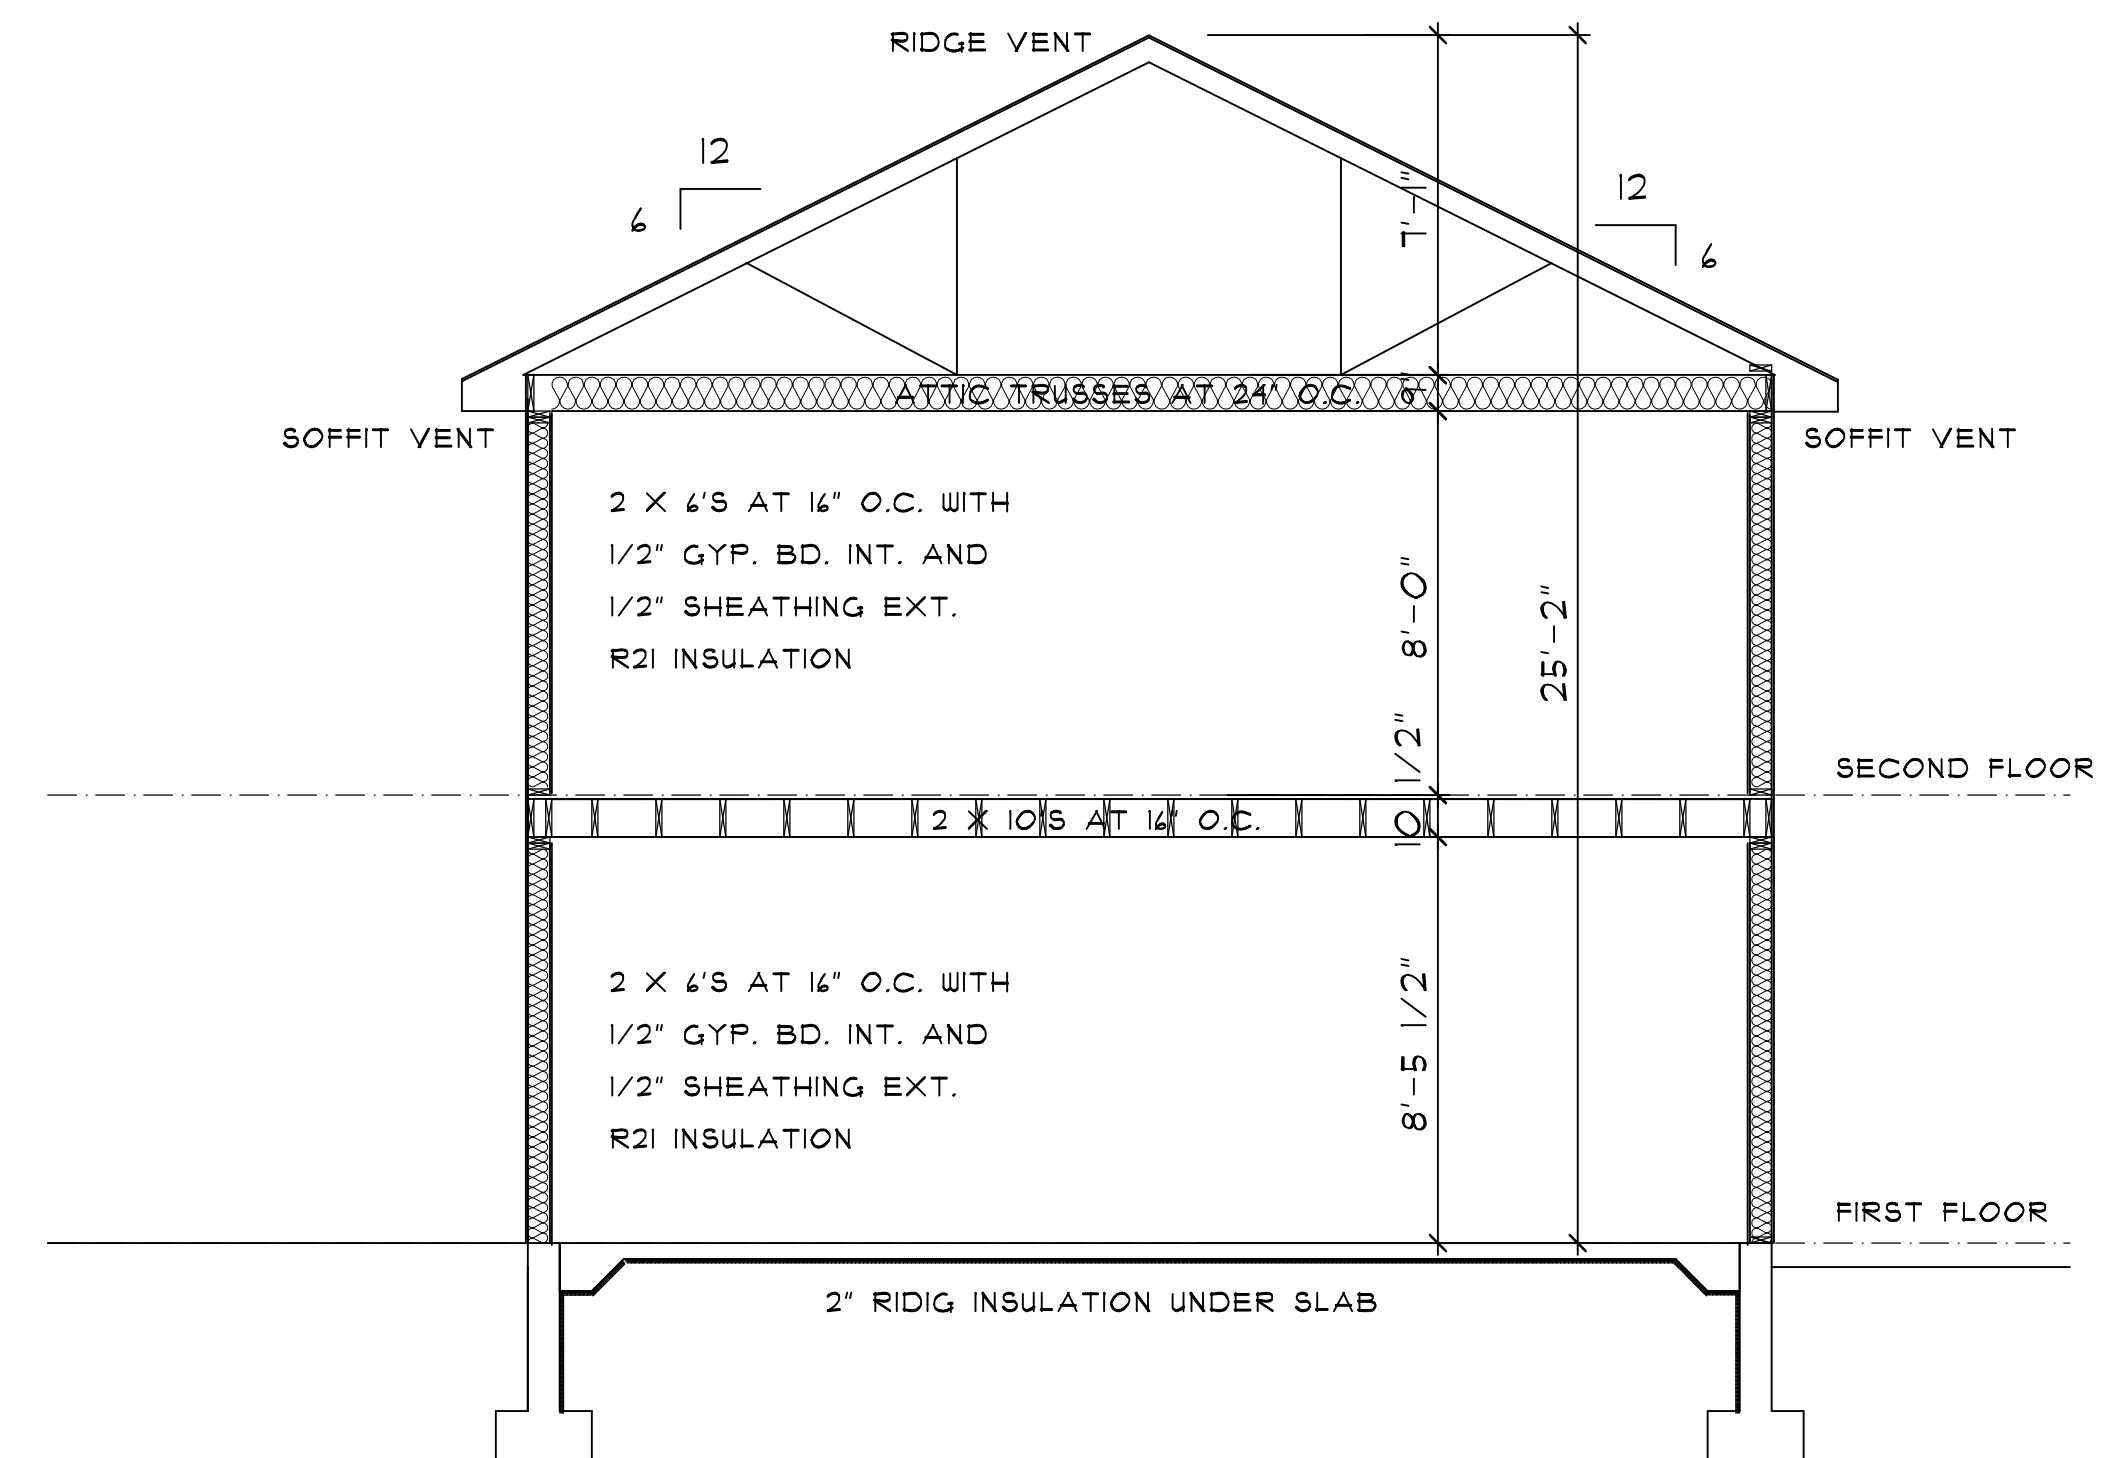

BUILDING SECTION
SCALE: 1/4" = 1'-0"

NO.	DESCRIPTION OF REVISION	DATE

NEW RESIDENCE

11 POMEROY STREET
PORTLAND, MAINE

Gleason Architects

P.O. BOX 596
STRATHAM, NEW HAMPSHIRE 03885
603 772-7370

ARCHITECT

ENGINEER

DATE: 02/15/17

PROJECT NO. 201618

SHEET NO.

A-2

OF SHEETS