




ROOF FRAMING PLAN
SCALE: 1/8" = 1'-0"

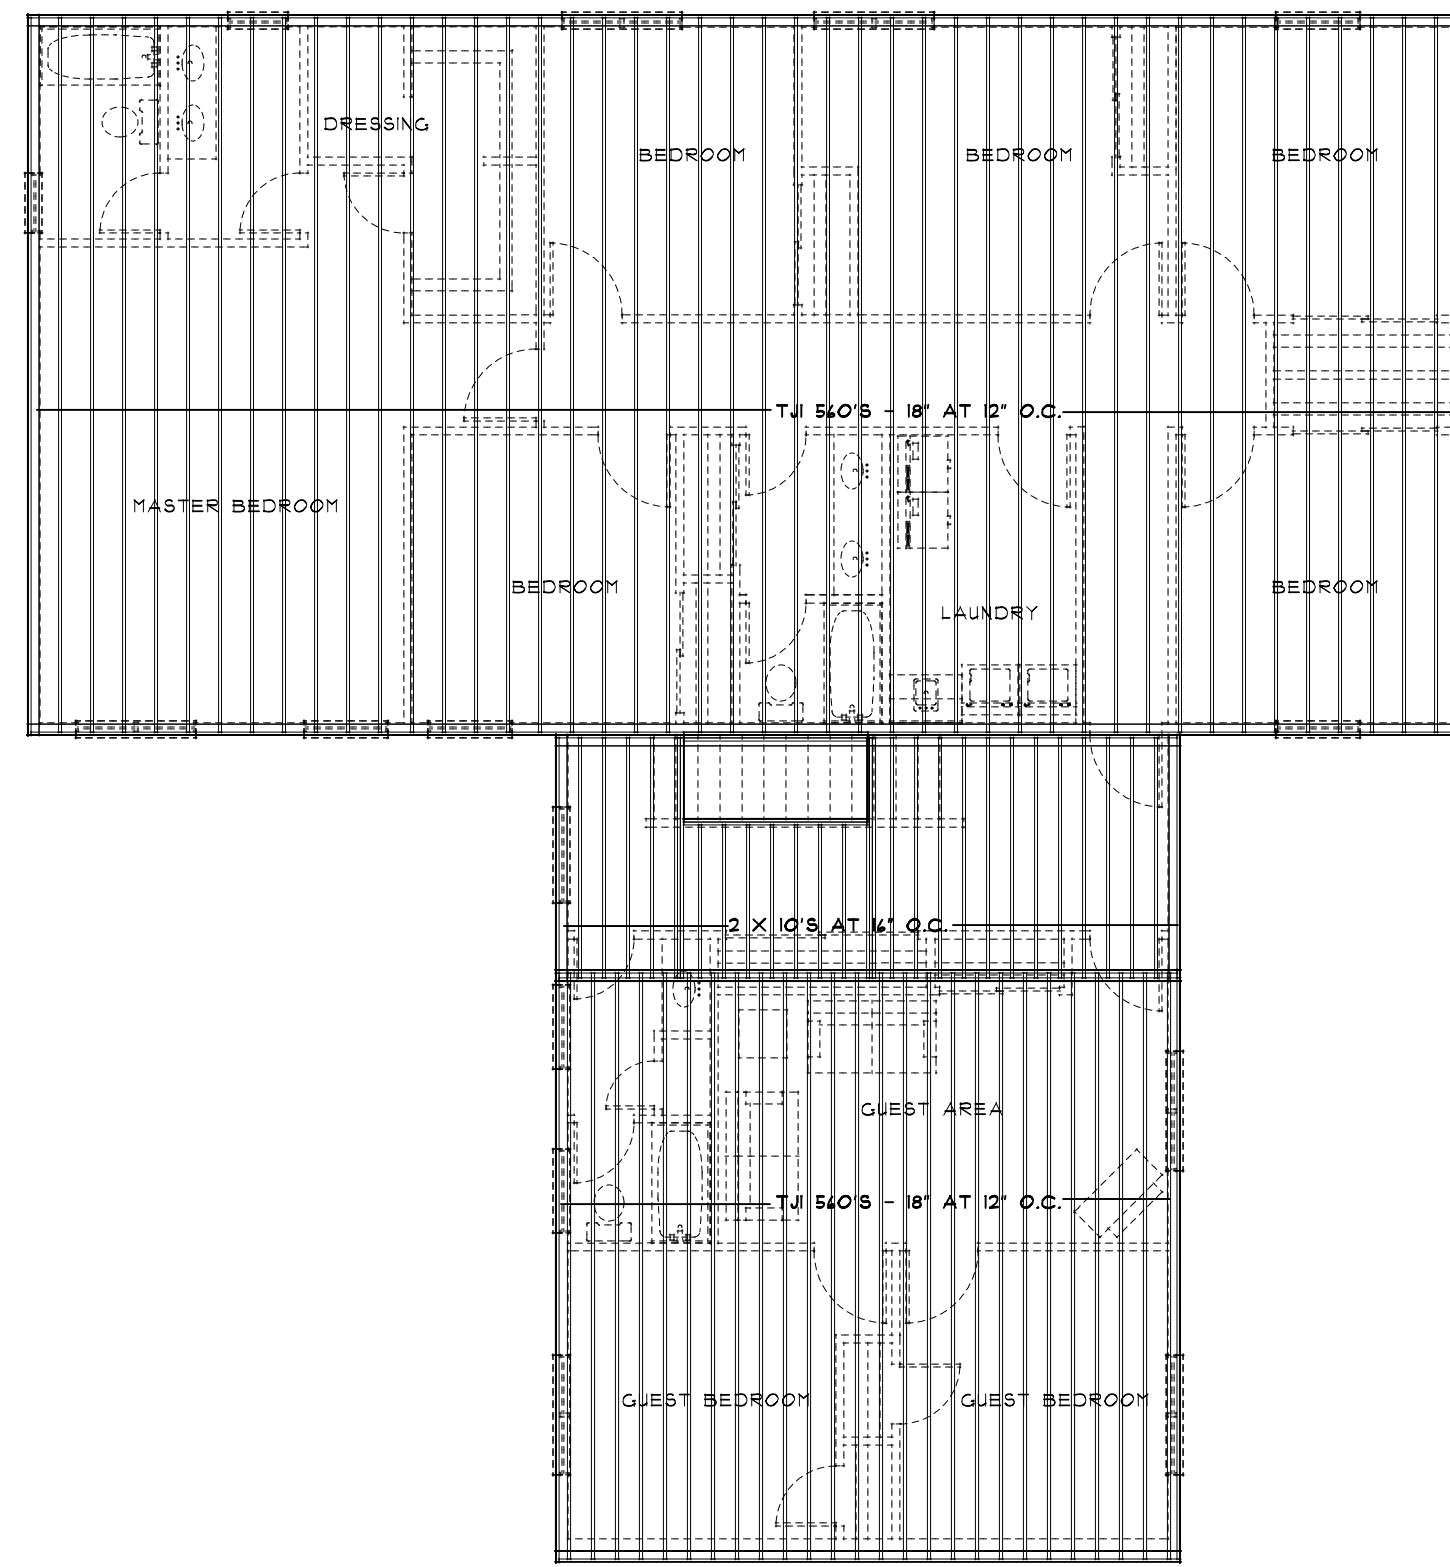

THIRD FLOOR FRAMING PLAN
SCALE: 1/8" = 1'-0"

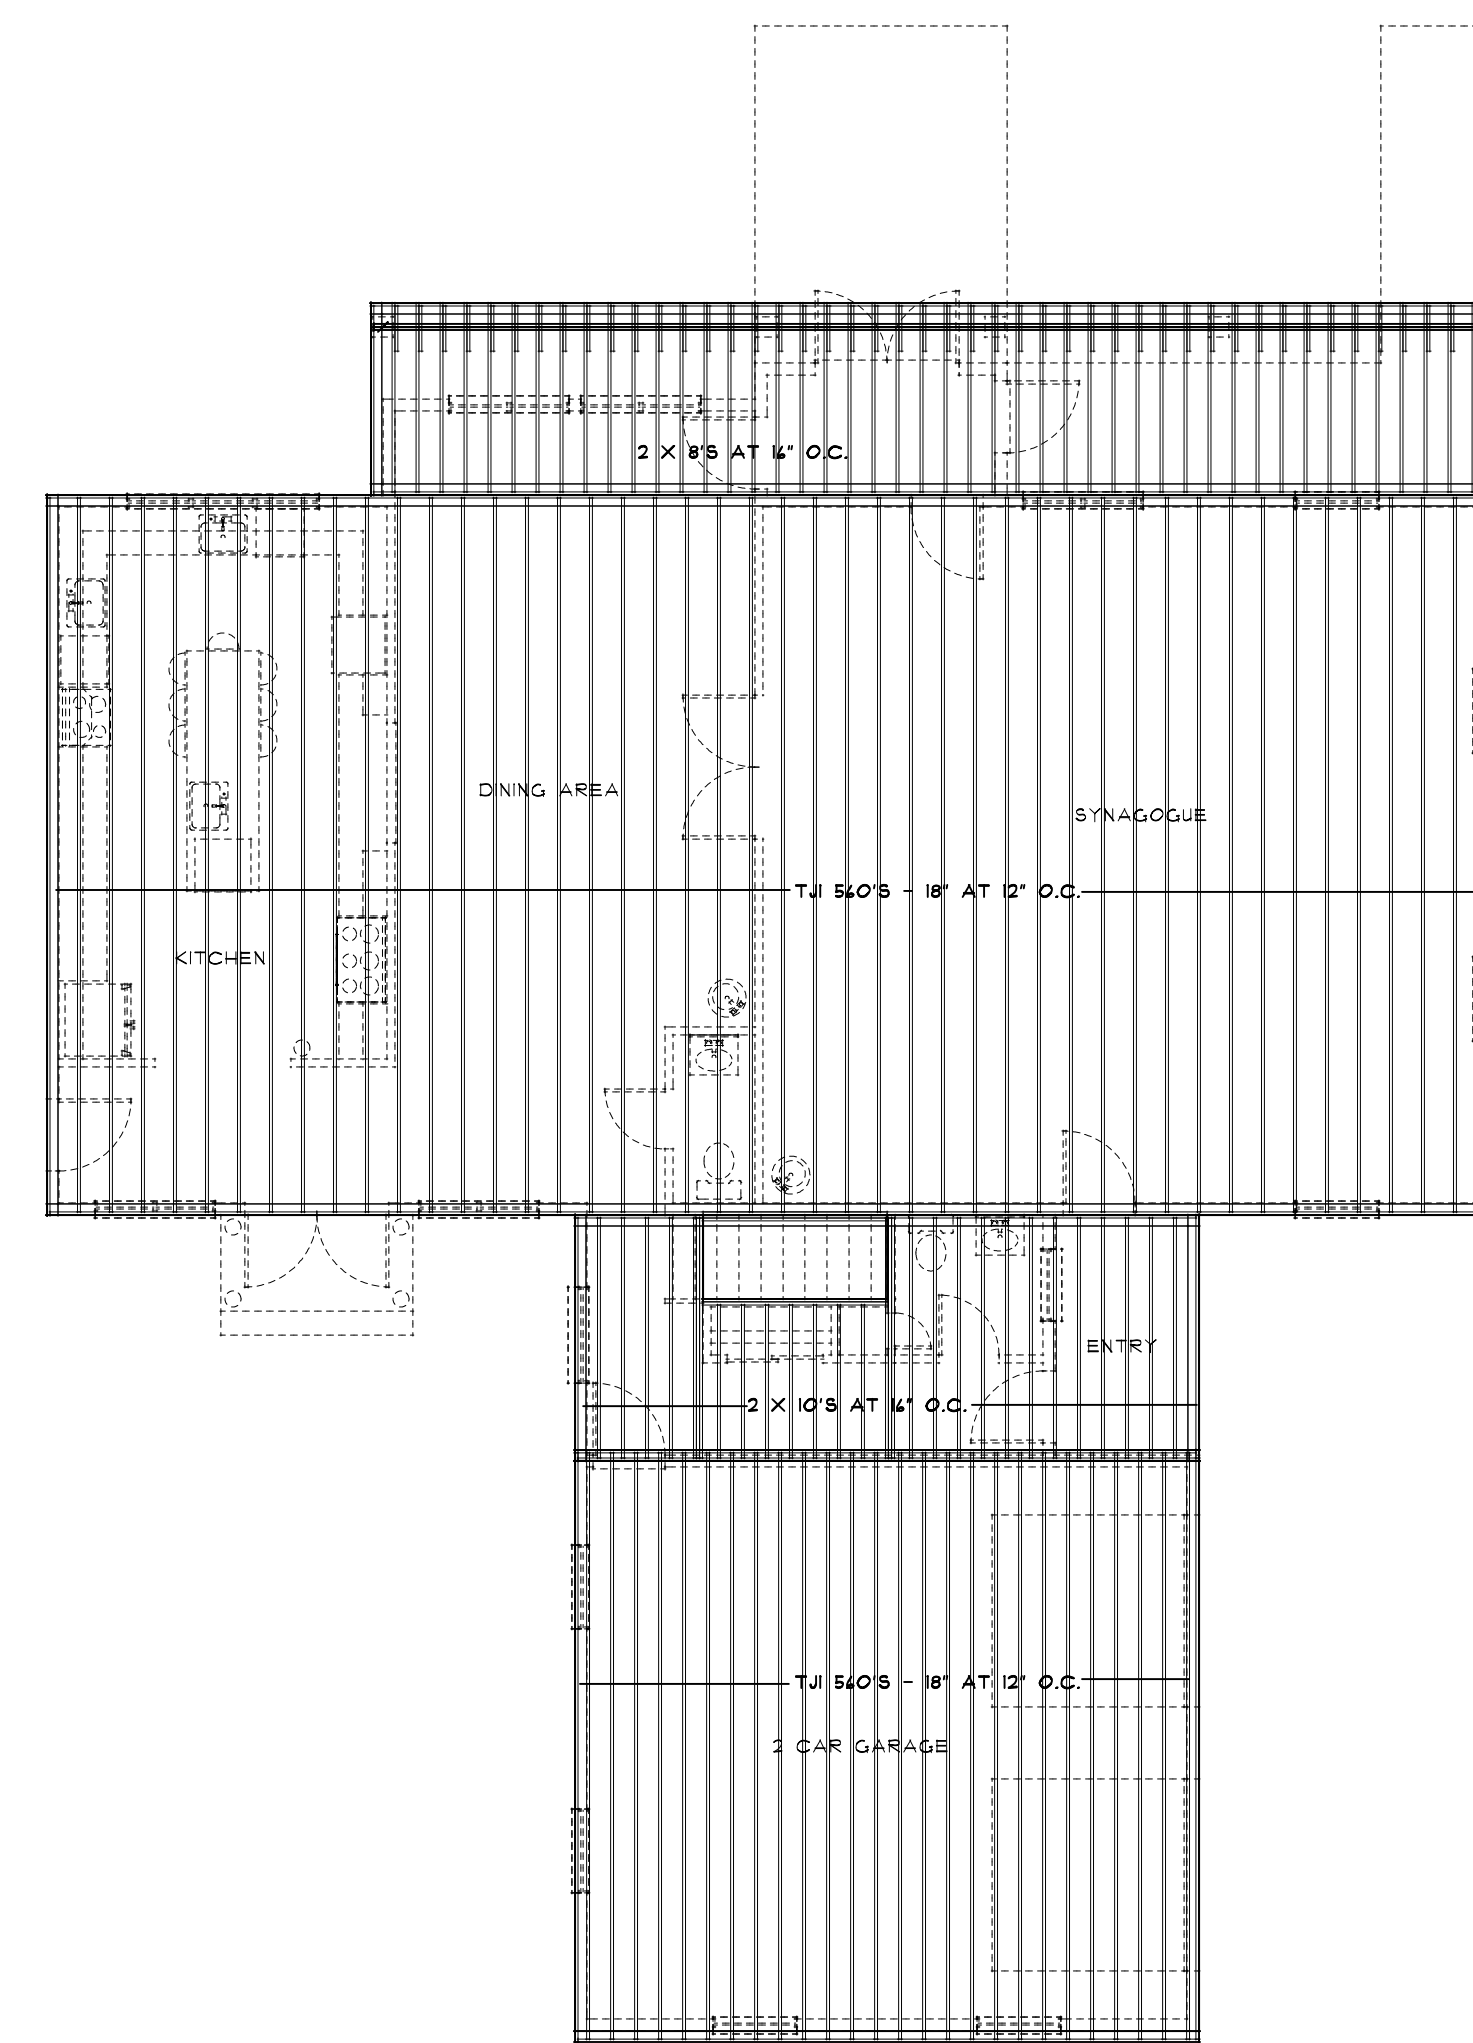

SECOND FLOOR FRAMING PLAN
SCALE: 1/8" = 1'-0"

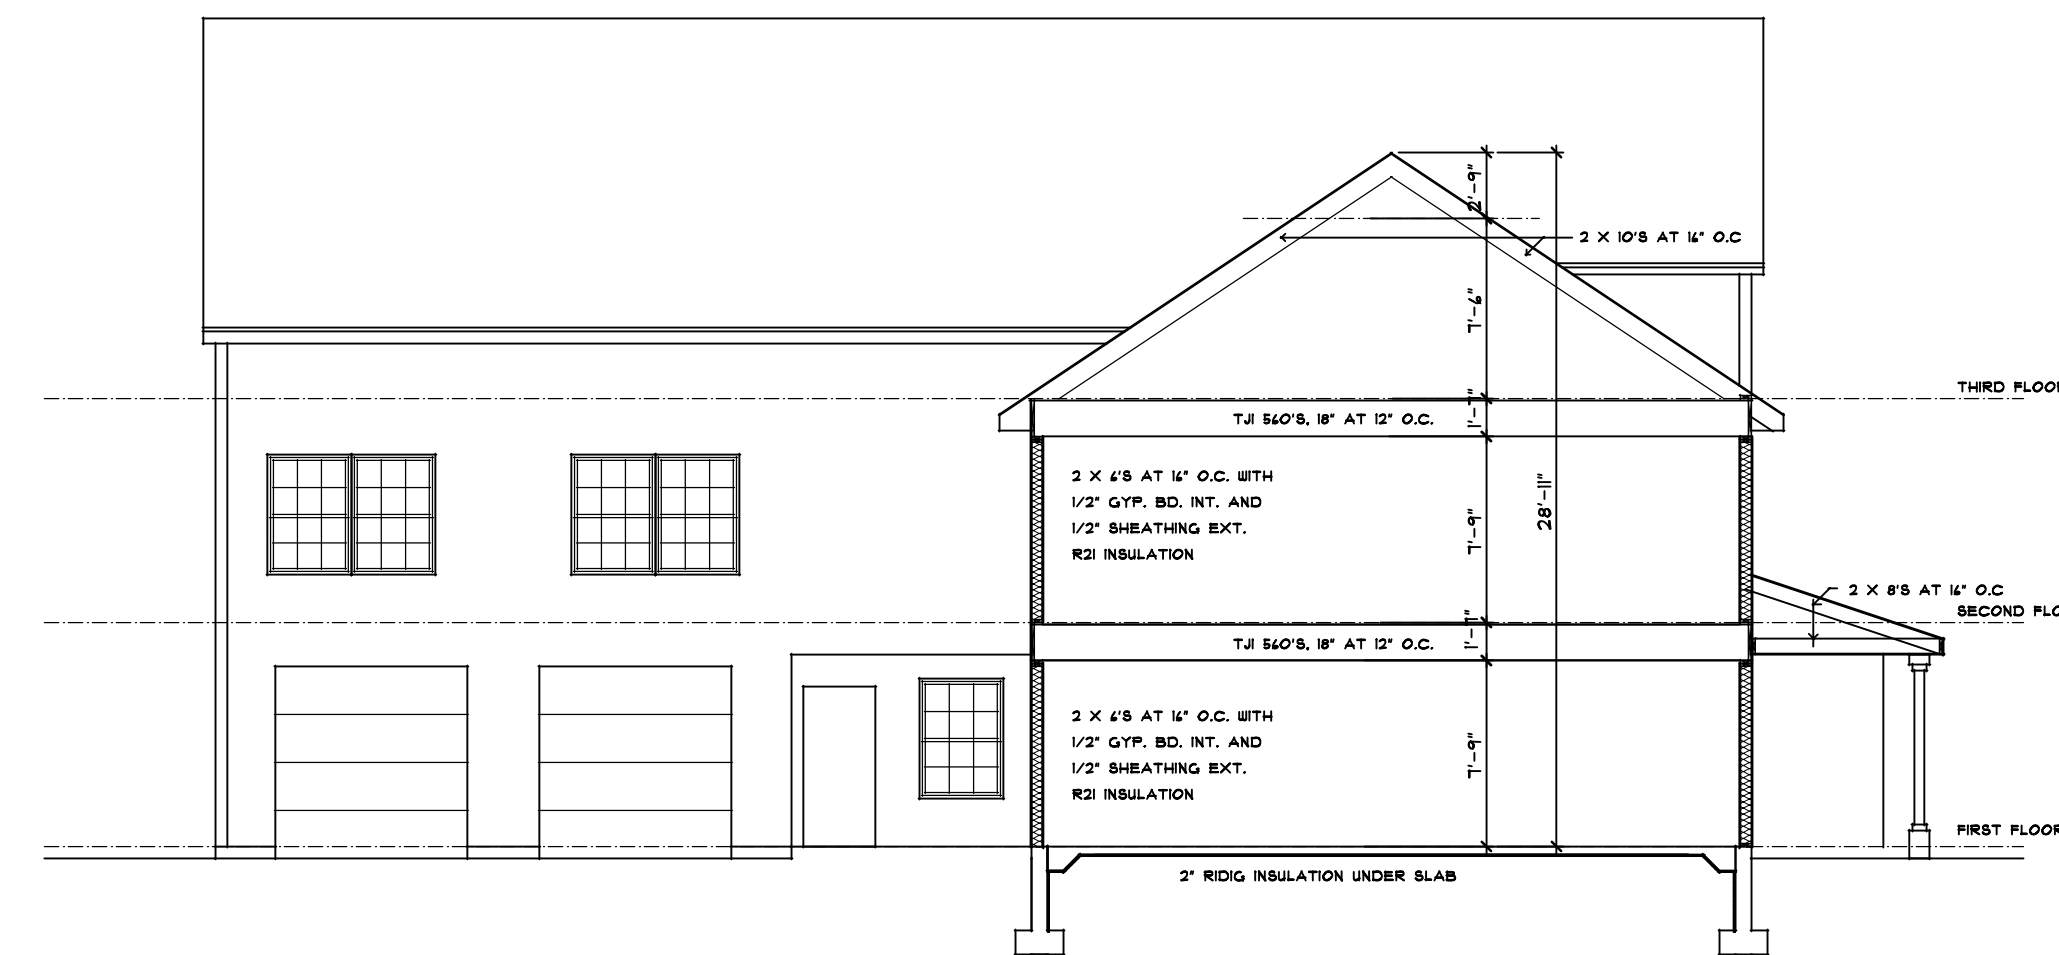

BUILDING SECTION
SCALE: 1/8" = 1'-0"

NO.	DESCRIPTION OF REVISION	DATE

NEW RESIDENCE
POMEROY STREET
PORTLAND, MAINE

Gleason Architects
P.O. BOX 596, 152 PORTSMOUTH AVENUE
STRATHAM, NEW HAMPSHIRE 03885
603 772-7370 FAX. NO. 603 772-6044

ARCHITECT

ENGINEER
DATE: 04/15/12
PROJECT NO. 201207

SHEET NO.
A-6
OF SHEETS