



**Section A**

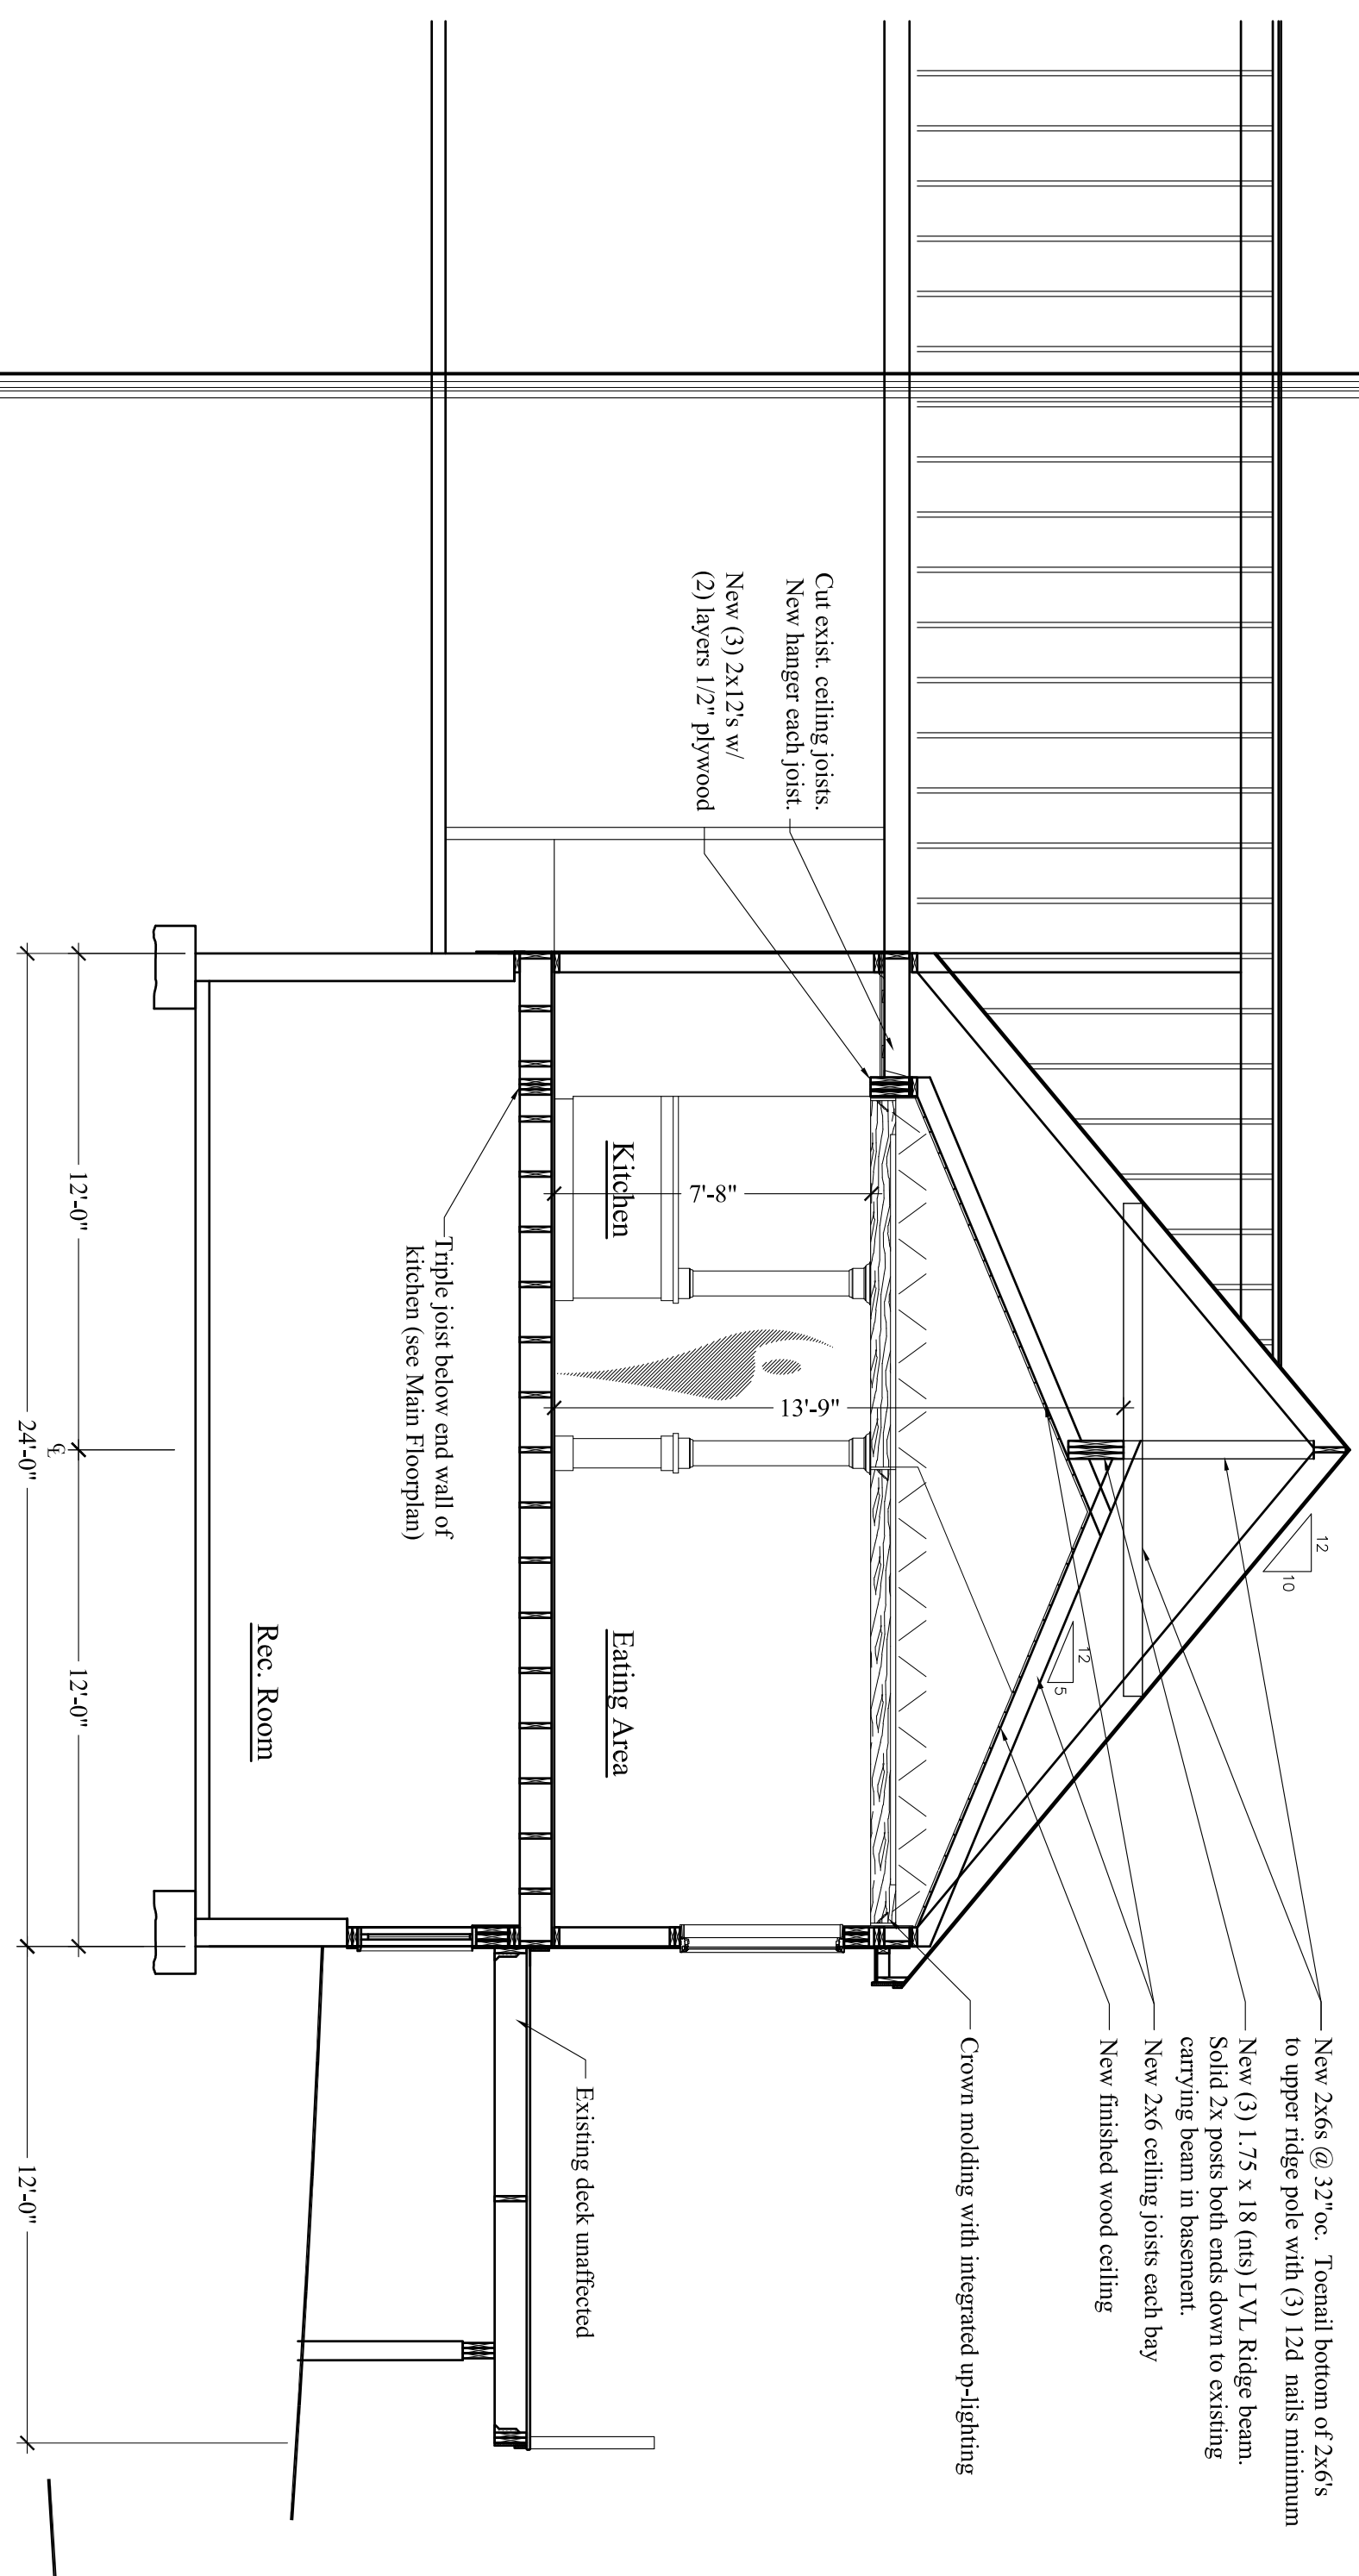


**Section B**

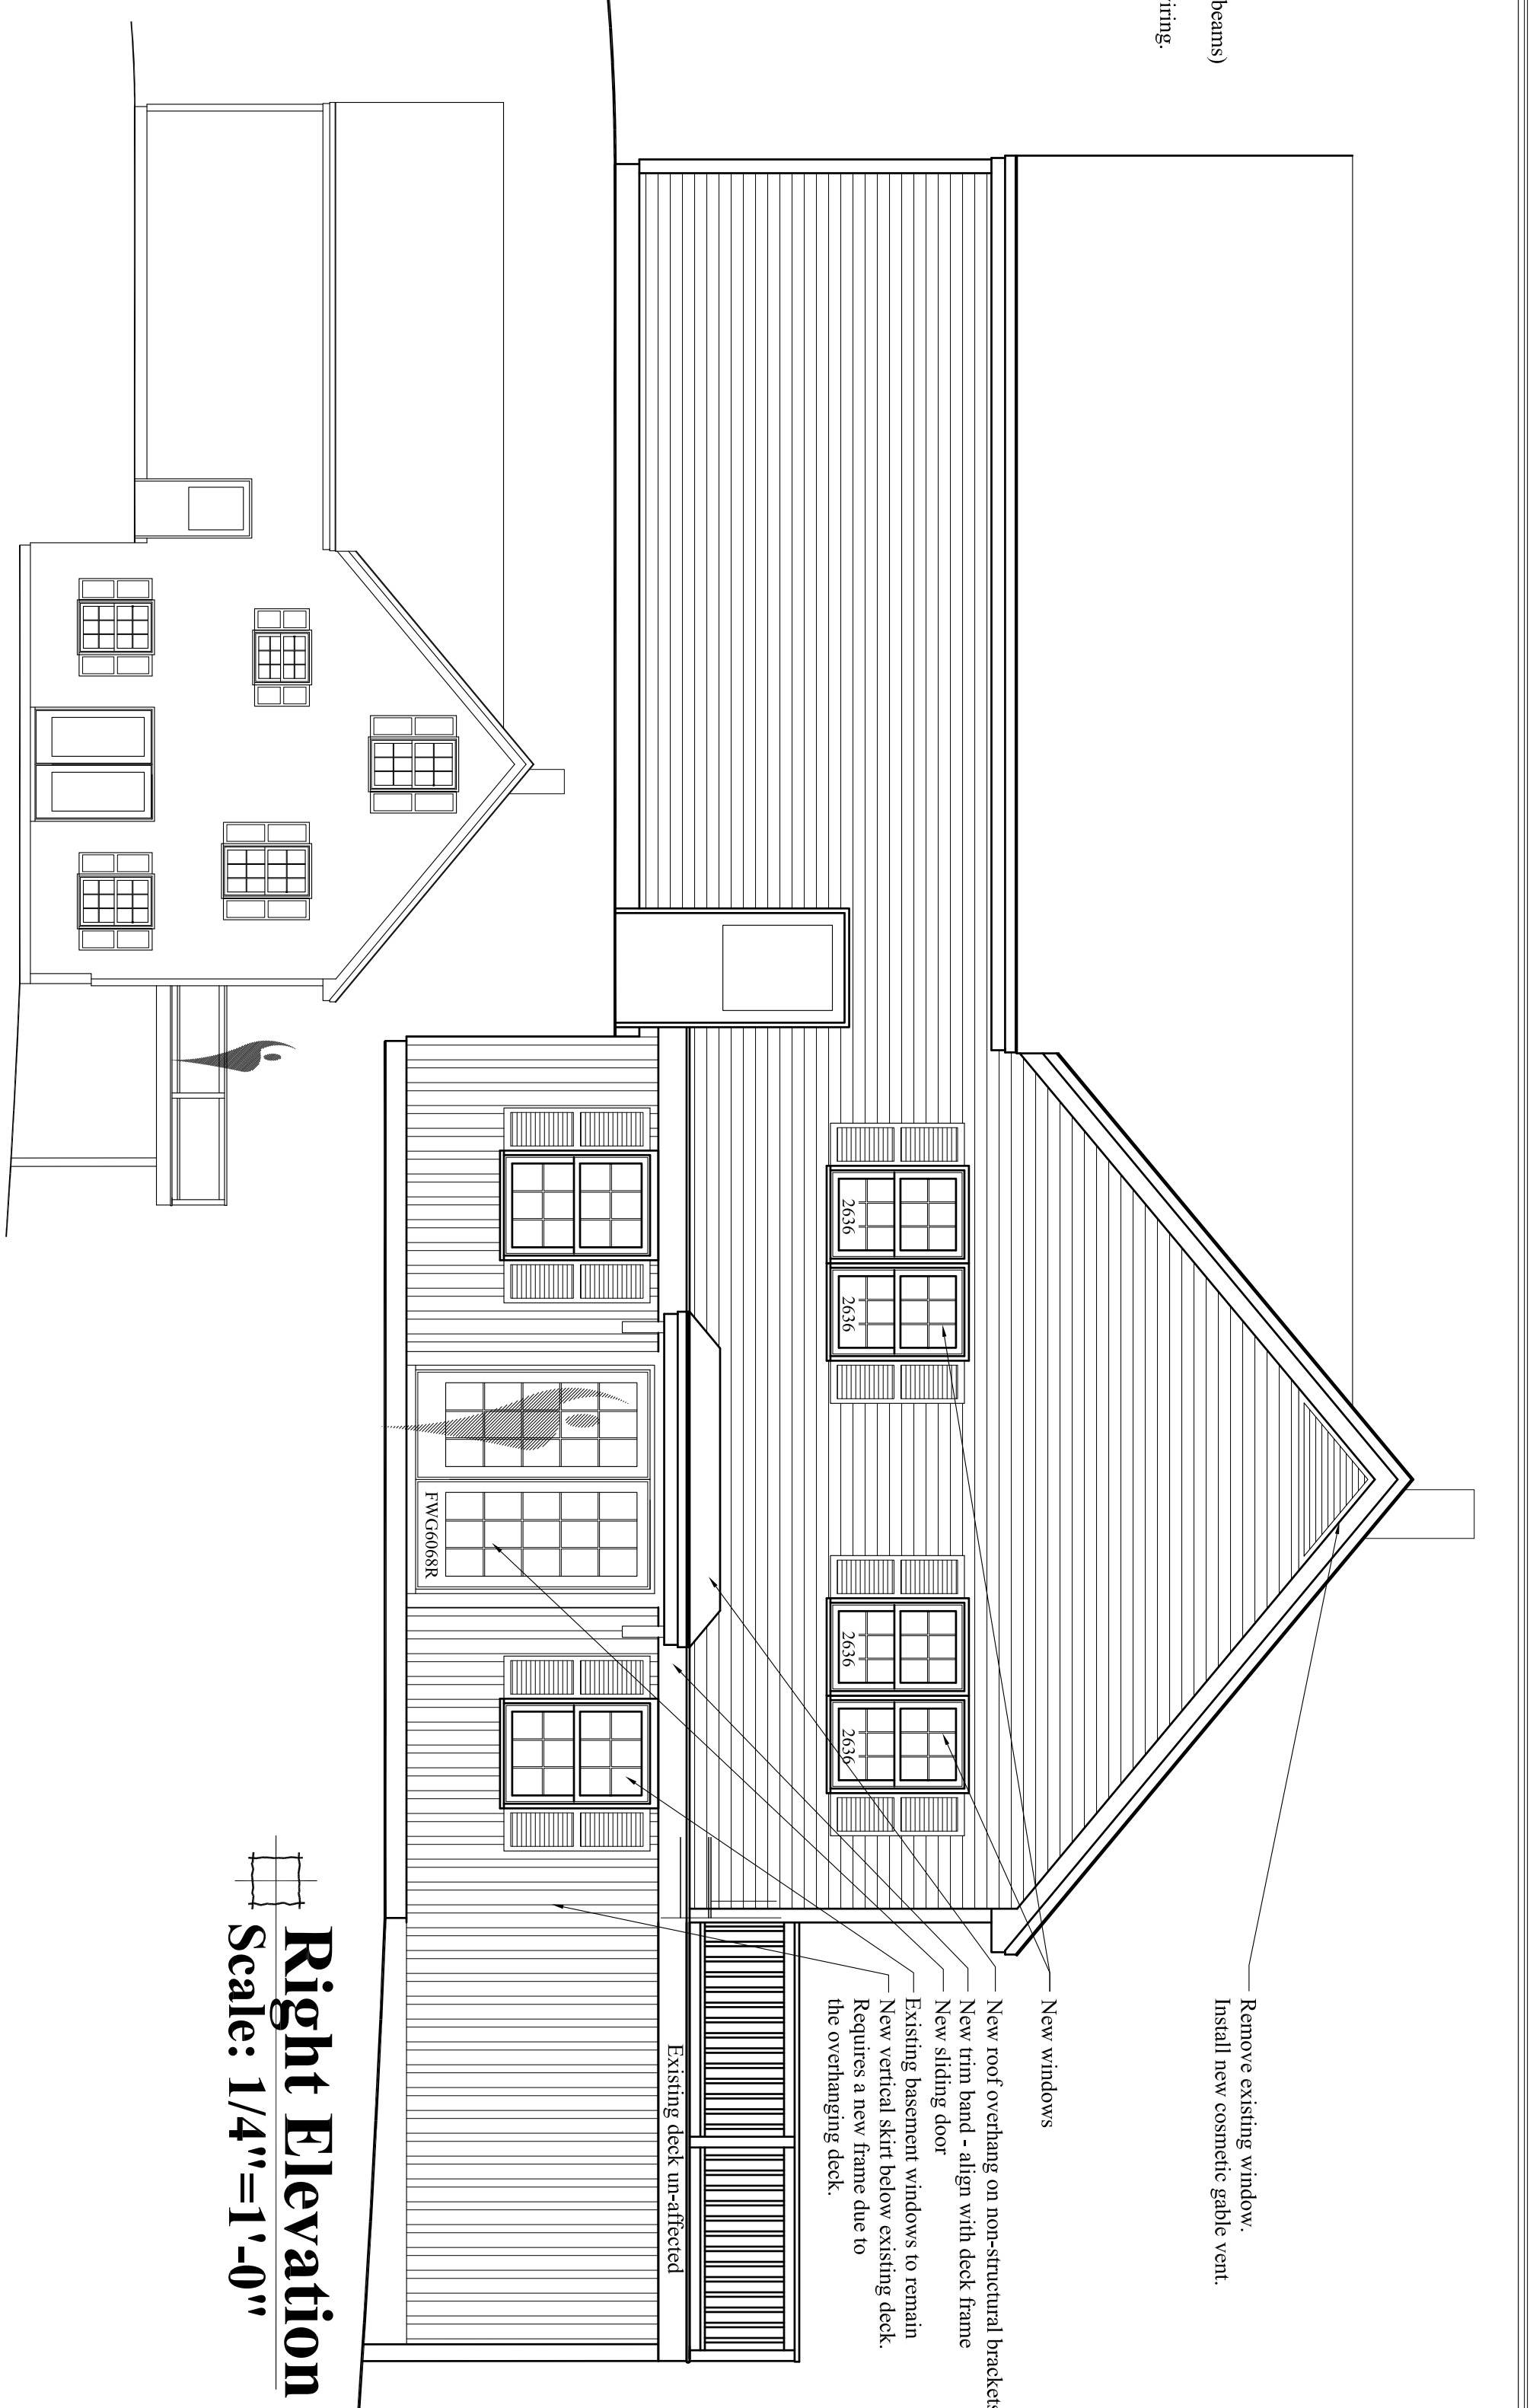

**Right Elevation**  
Scale: 1/4"=1'-0"



**Rear Elevation**  
Scale: 1/4"=1'-0"

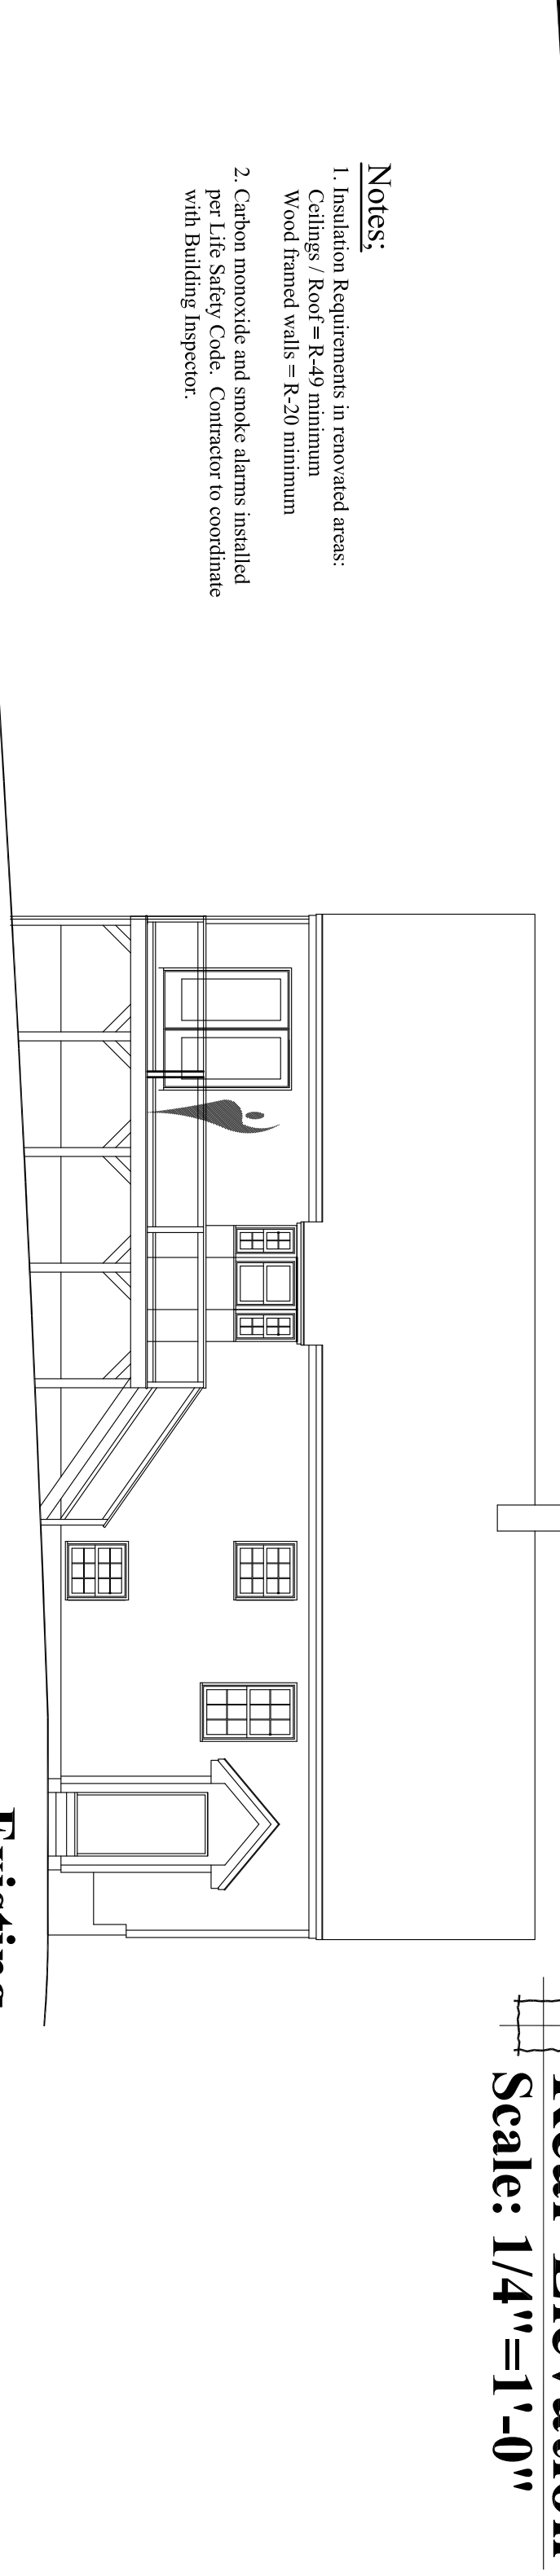


- Notes:**
1. Insulation Requirements in renovated areas: Ceilings / Roof = R-49 minimum Wood framed walls = R-20 minimum
  2. Carbon monoxide and smoke alarms installed per Life Safety Code. Contractor to coordinate with Building Inspector.

**CUSTOM CONCEPTS, INC.**  
ARCHITECTURE  
383 U.S. ROUTE 1, SUITE 1A - SCARBOROUGH, MAINE 04074  
Phone: (207) 883-0083 WWW.CUSTOMCONCEPTSINC.COM

PROJECT: Renovations to the Allen Residence JOB NUMBER: 9273-14  
DRAWING TITLE: Sections, Right and Rear Elevations DRAWN BY: MER  
OWNER APPROVAL: SCALE: As noted

Preliminary Design  Design Development  Contract Documents  
CLIENT REVIEW ONLY - NOT FOR CONSTRUCTION CLIENT REVIEW AND COST ESTIMATING FOR PERMITS, BIDS, AND CONSTRUCTION

NO.	DATE	DESCRIPTION
REVISIONS		

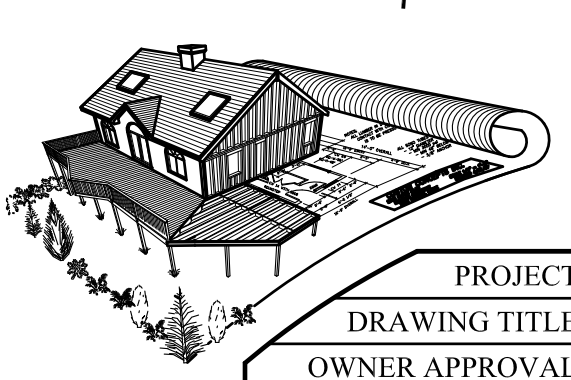

DATE: Jan 2, 2015  
**A2**