


2 FRONT ELEVATION
SCALE: 1/8" = 1'-0"

3 RIGHT ELEVATION
SCALE: 1/8" = 1'-0"

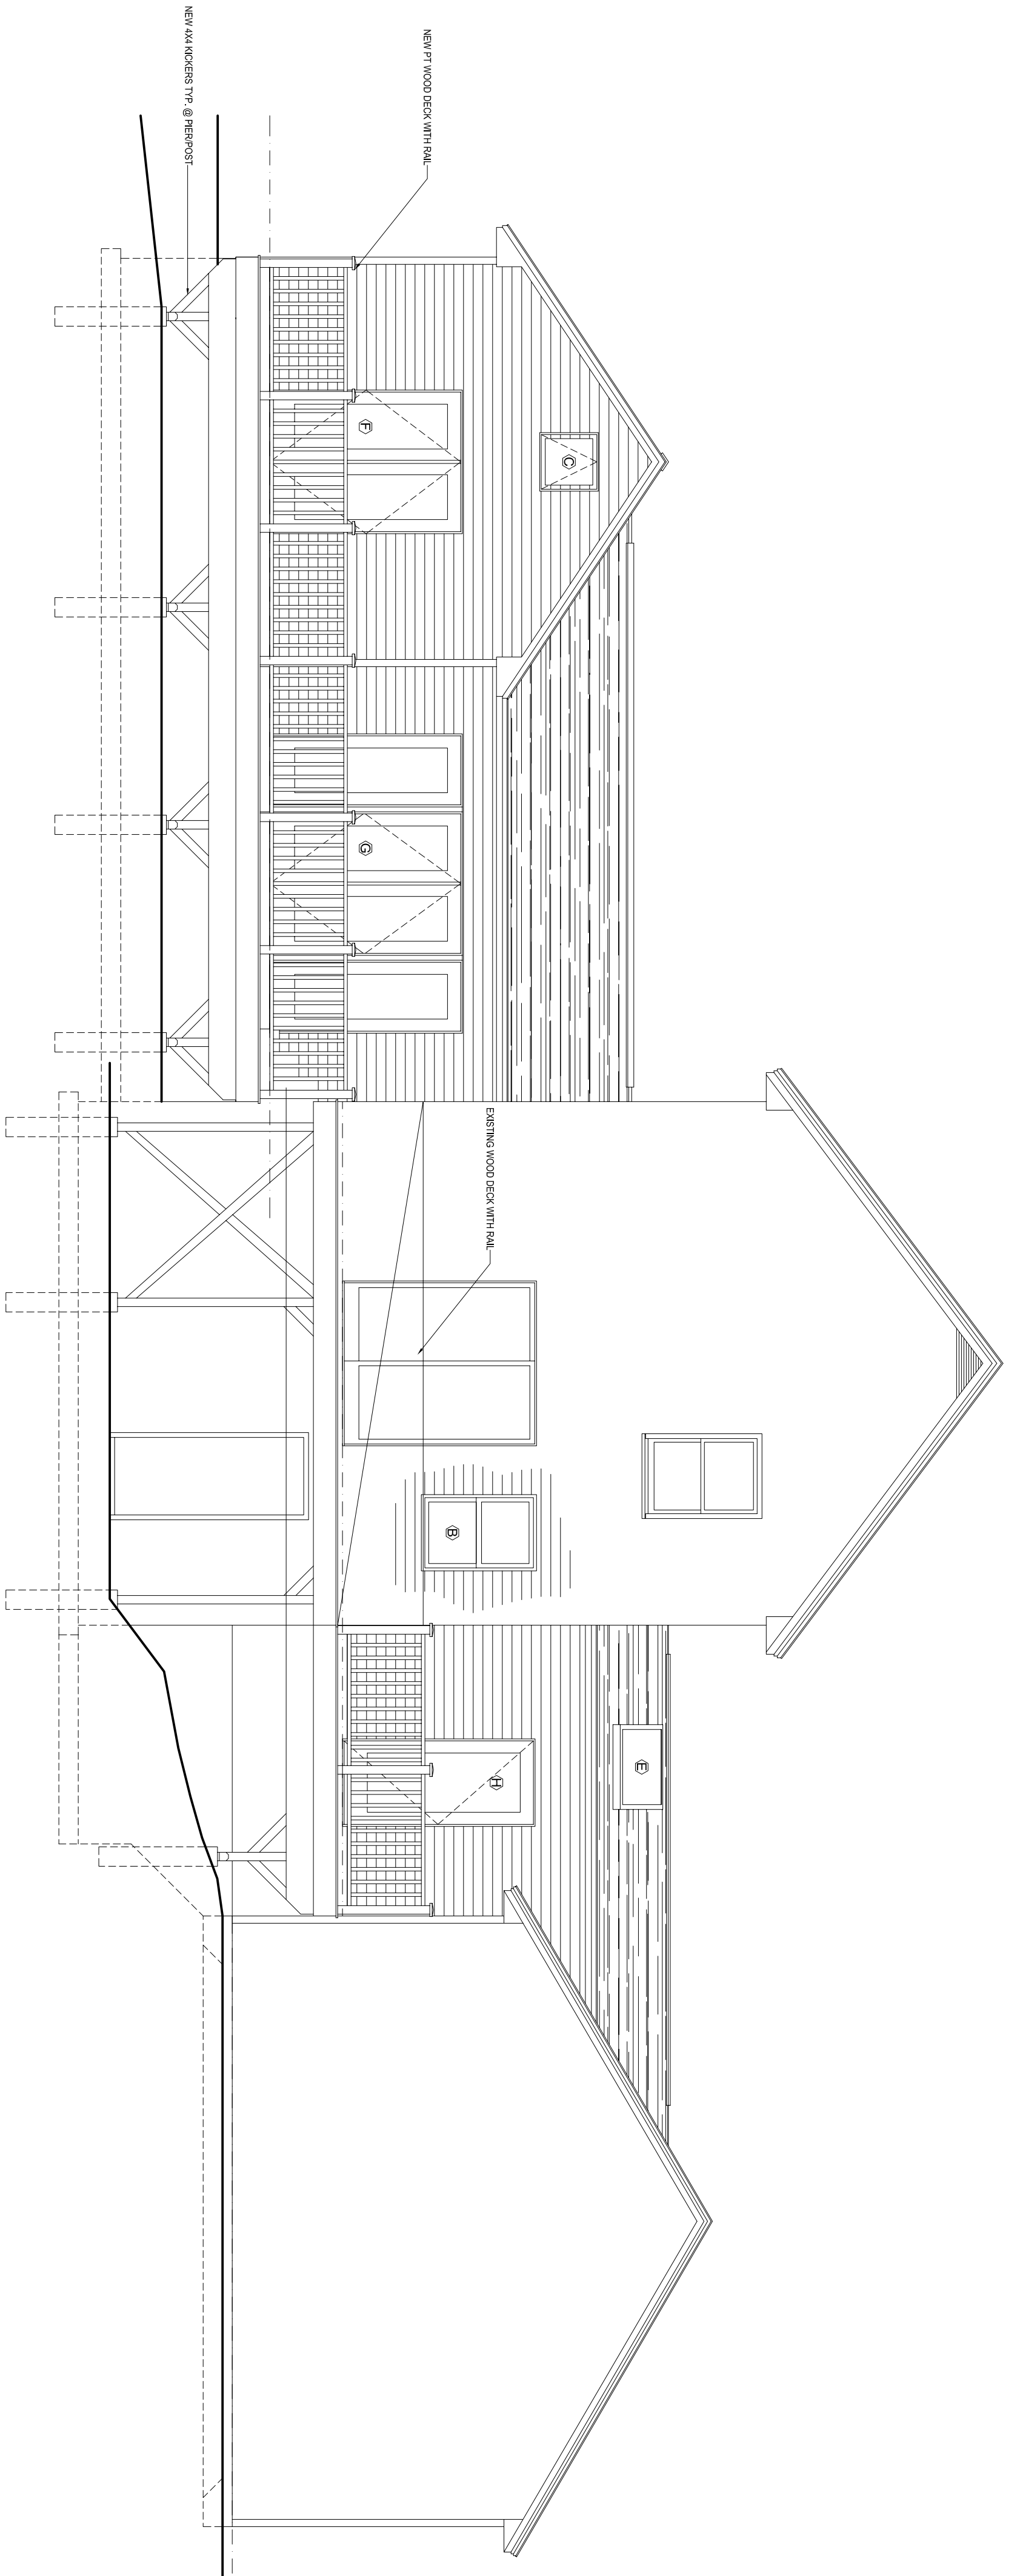

1 REAR ELEVATION
SCALE: 1/8" = 1'-0"

OPENING SCHEDULE

UNIT #	UNIT #	ROUGH OPENING	MULLION TYPE	NOTES
1	1	10'-0" X 11'-0"	STUD POCKET	CONCRETE STUDS PER PLAN REL.
2	2	6'-0" X 2'-0"	STUD POCKET	HEAD REBERT 11'-7" X 7'-7"
3	3	5'-0" X 3'-11"	MULL	VELUX VELUX
4	4	4'-11" X 6'-7"	STUD POCKET	RETRACTABLE SCREEN
5	5	10'-0" X 6'-7"	STUD POCKET	RETRACTABLE SCREEN
6	6	3'-0" X 6'-7"	STUD POCKET	RETRACTABLE SCREEN

1. ALL WINDOWS AND DOORS ANDERSEN - U.N.O.
 2. CO. OPS. GLASS AND OTHER OPTIONS BY OWNER
 3. CO. OPS. GLASS AND OTHER OPTIONS BY OWNER
 4. ALL HEADERS ON EXTERIOR OPENINGS (3)2X12 - U.N.O.

DATE: (8/12/09)	<p>PROPOSED ADDITIONS TO THE: MACDONALD RESIDENCE CARIBOU ROAD PORTLAND, MAINE</p>	<p>D'ANGELO ASSOCIATES ARCHITECTURE + LANDSCAPES P.O.B. 1480 / 65 ELLSWORTH ROAD BLUE HILL, ME 04614 207.374.9940</p>	REVISIONS	DATE
SCALE: AS NOTED			PROJECT NUMBER	
DRAWN: NPD	<p>EXTERIOR ELEVATIONS</p>	<p>A2</p>	CONSTRUCTION / PERMIT SET	
CHECKED: NPD				