

OWNER REVIEW

NAME _____ Date _____

5/30/08 ISSUE FOR BID

NO. DATE DESCRIPTION

ISSUE LOG

△ = CLOUDED CHANGE

ID Banknorth

1410 Congress Street
 Portland, ME 04101

INTERIOR ELEVATIONS

SCALE 1/2" = 1'-0"

DRAWN BY _____ PG

CHECK BY _____


PROJ. ARCH./ENGR. _____ JR

PROJ. MGR. _____ PJB


JOB NO. 07133.01

© SYMMES, MAINI & MCKEE ASSOCIATES, INC. 2006


A5.01

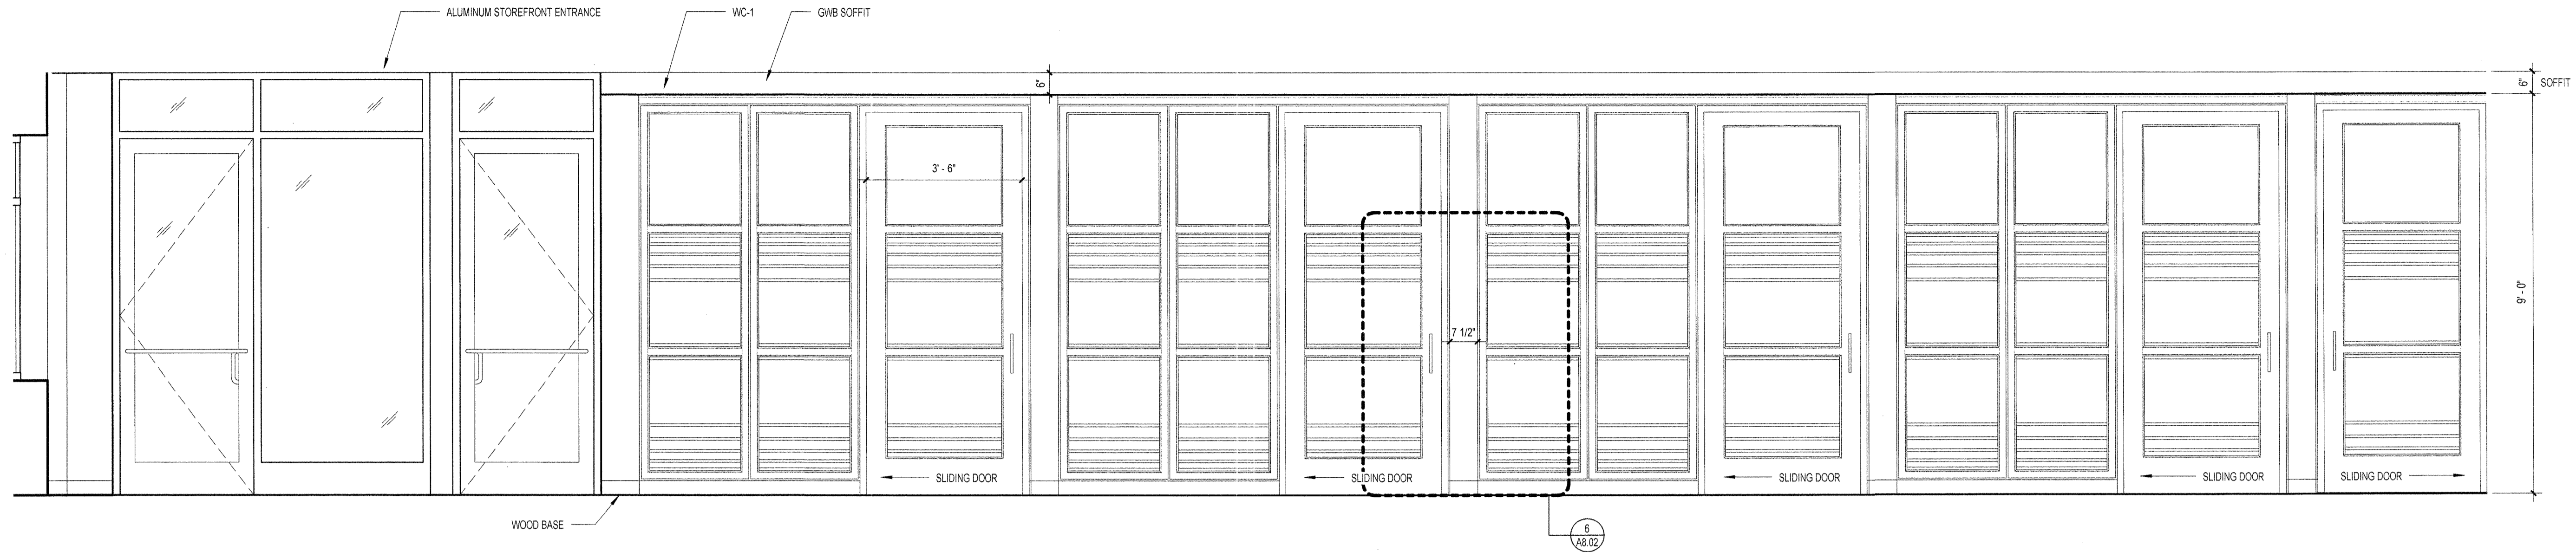


5 OFFICE FRONT ELEVATION
 1/2" = 1'-0"

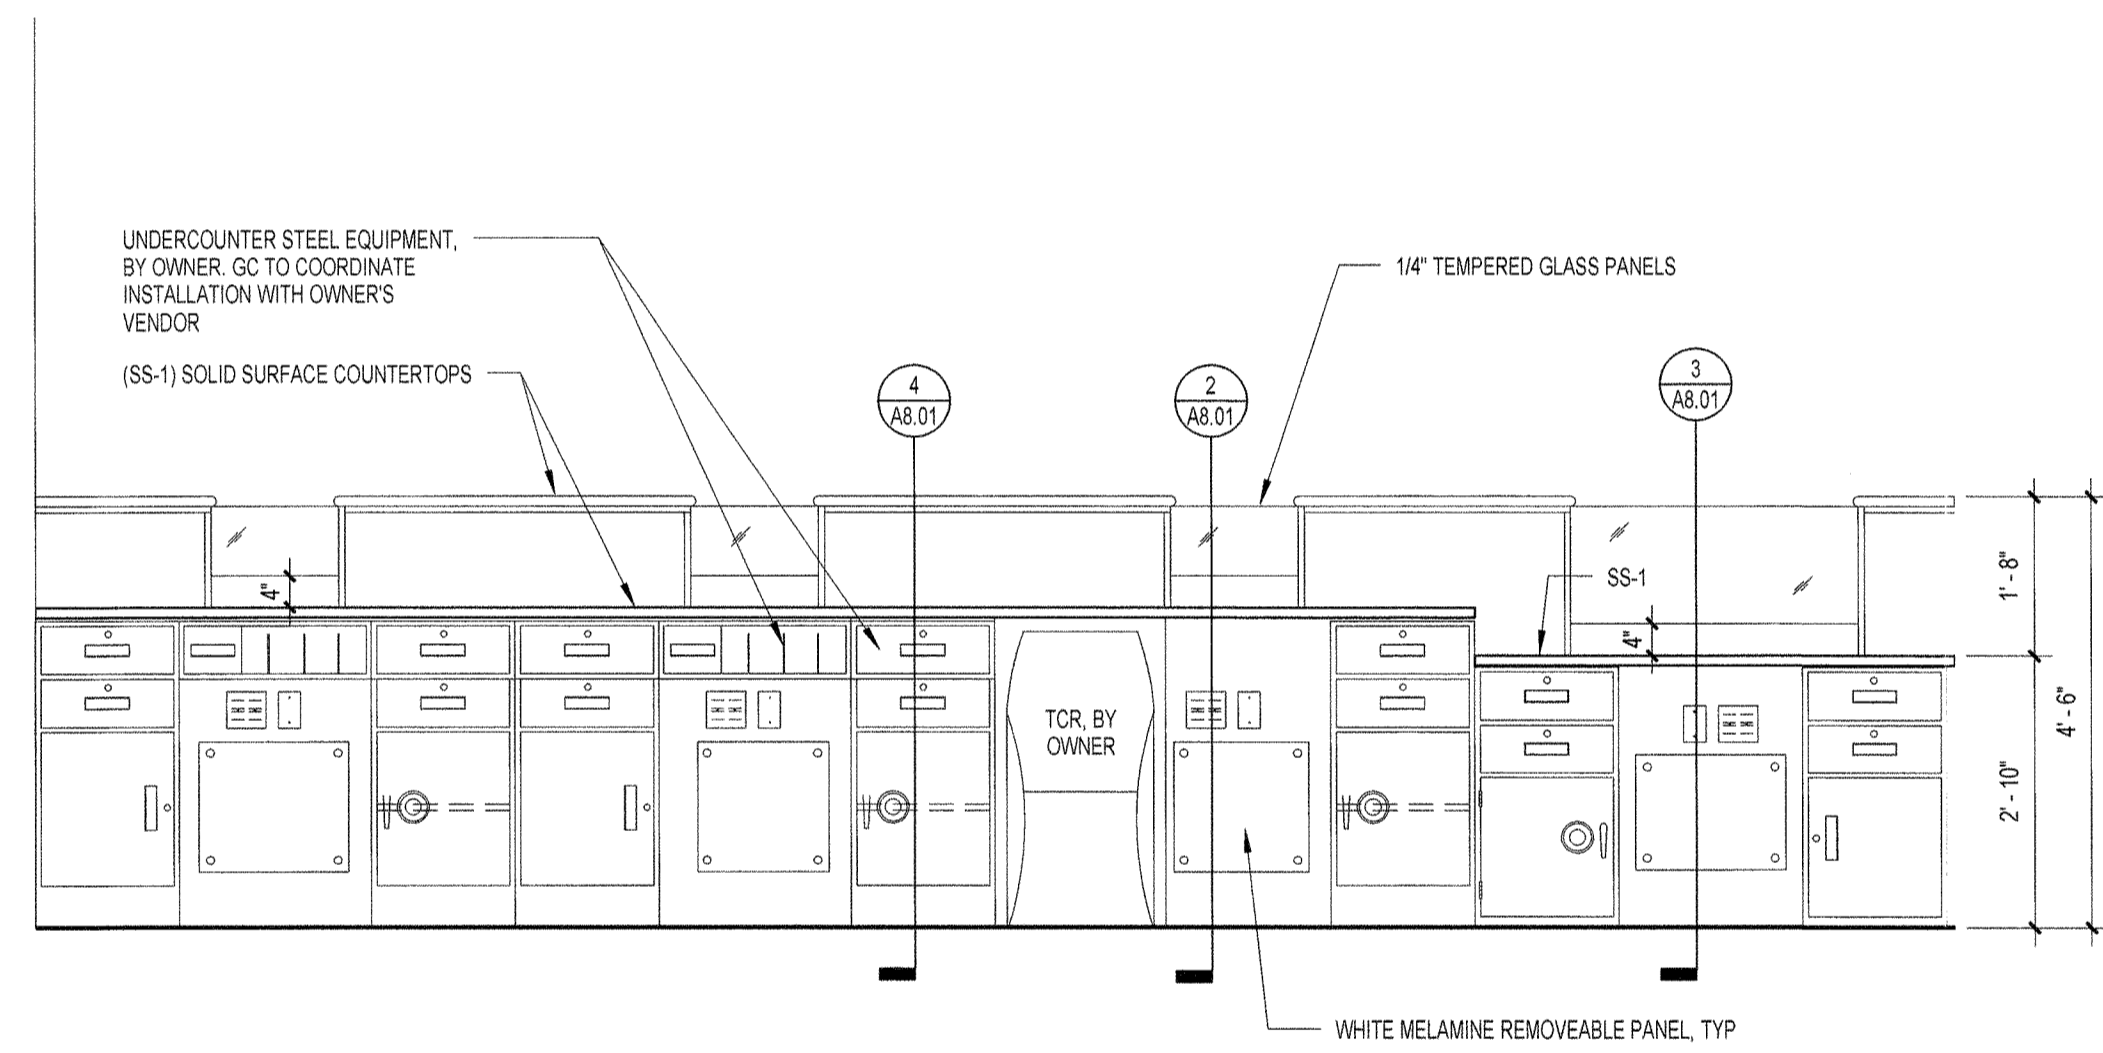


4 TELLER STATION REAR ELEVATION
 1/2" = 1'-0"

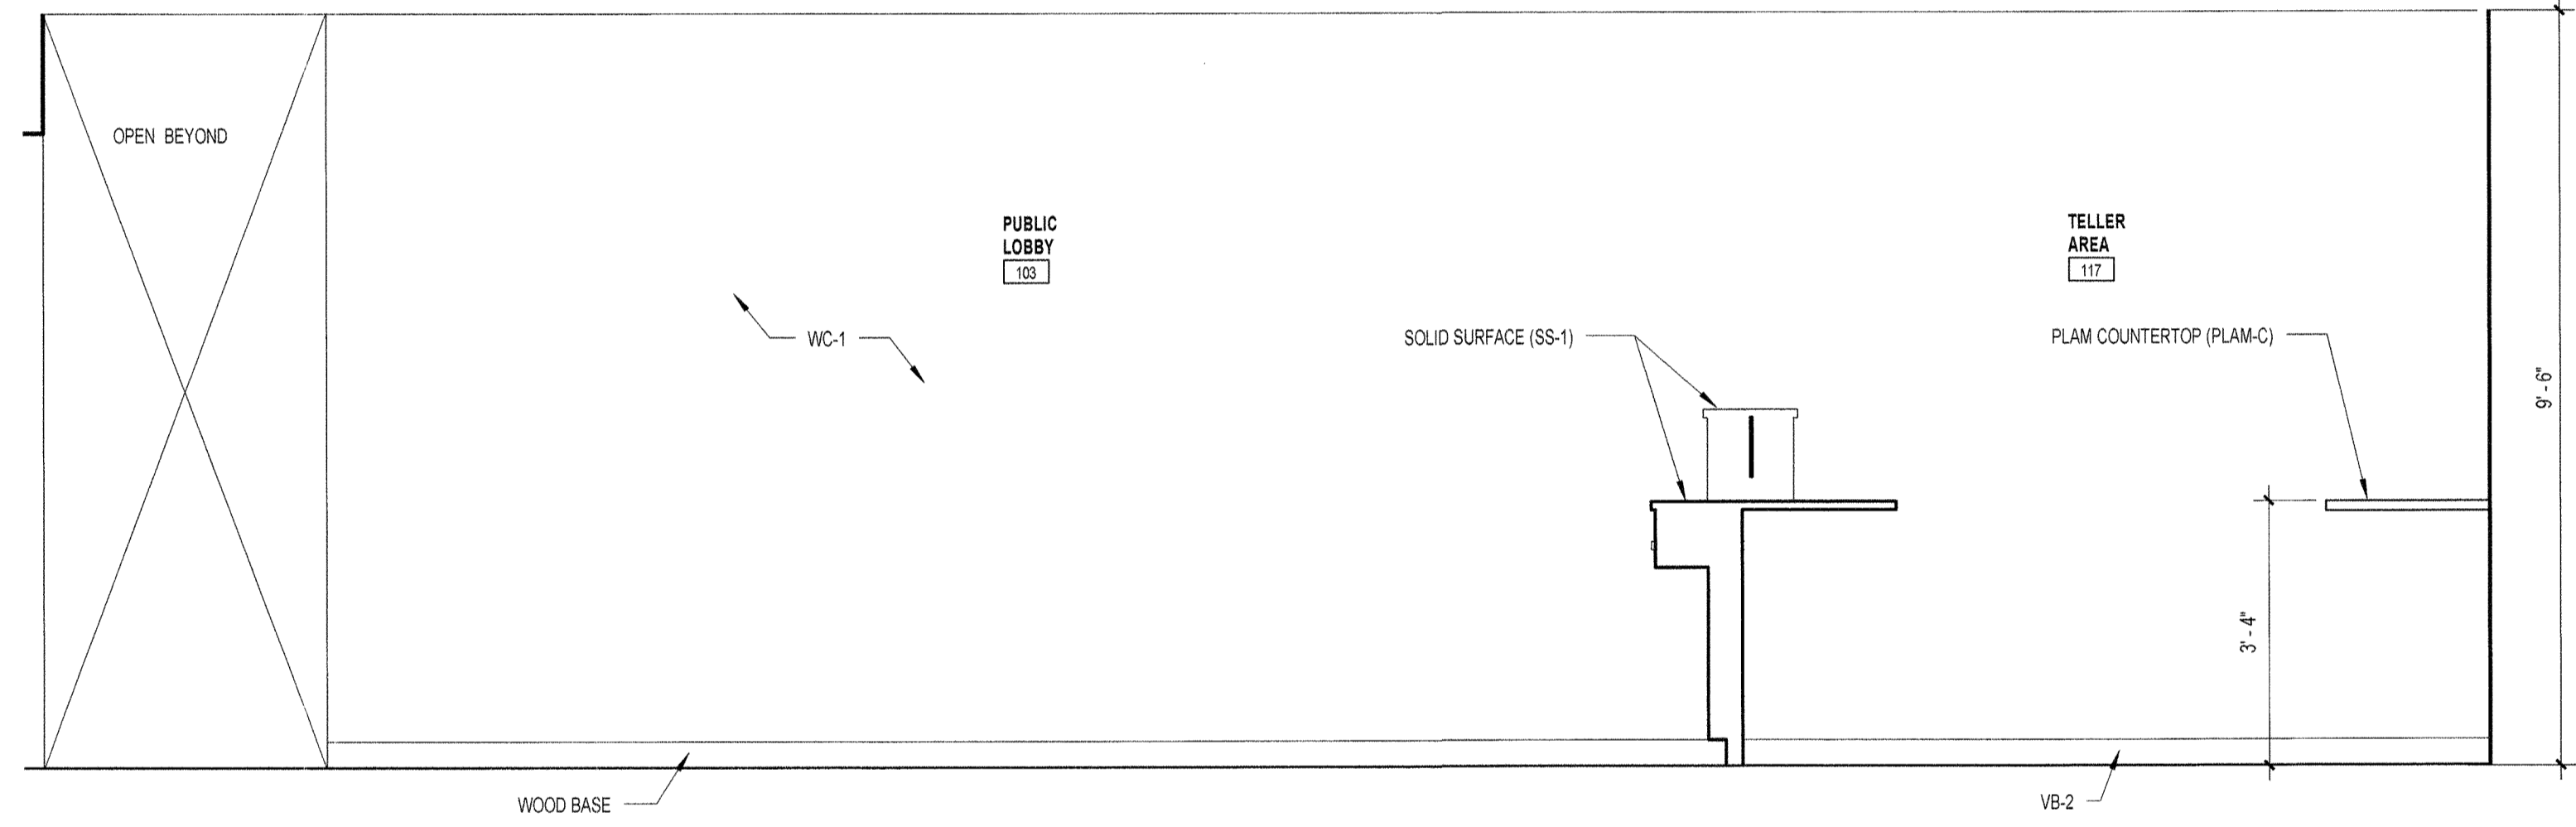

2 PUBLIC LOBBY ELEVATION
 1/2" = 1'-0"

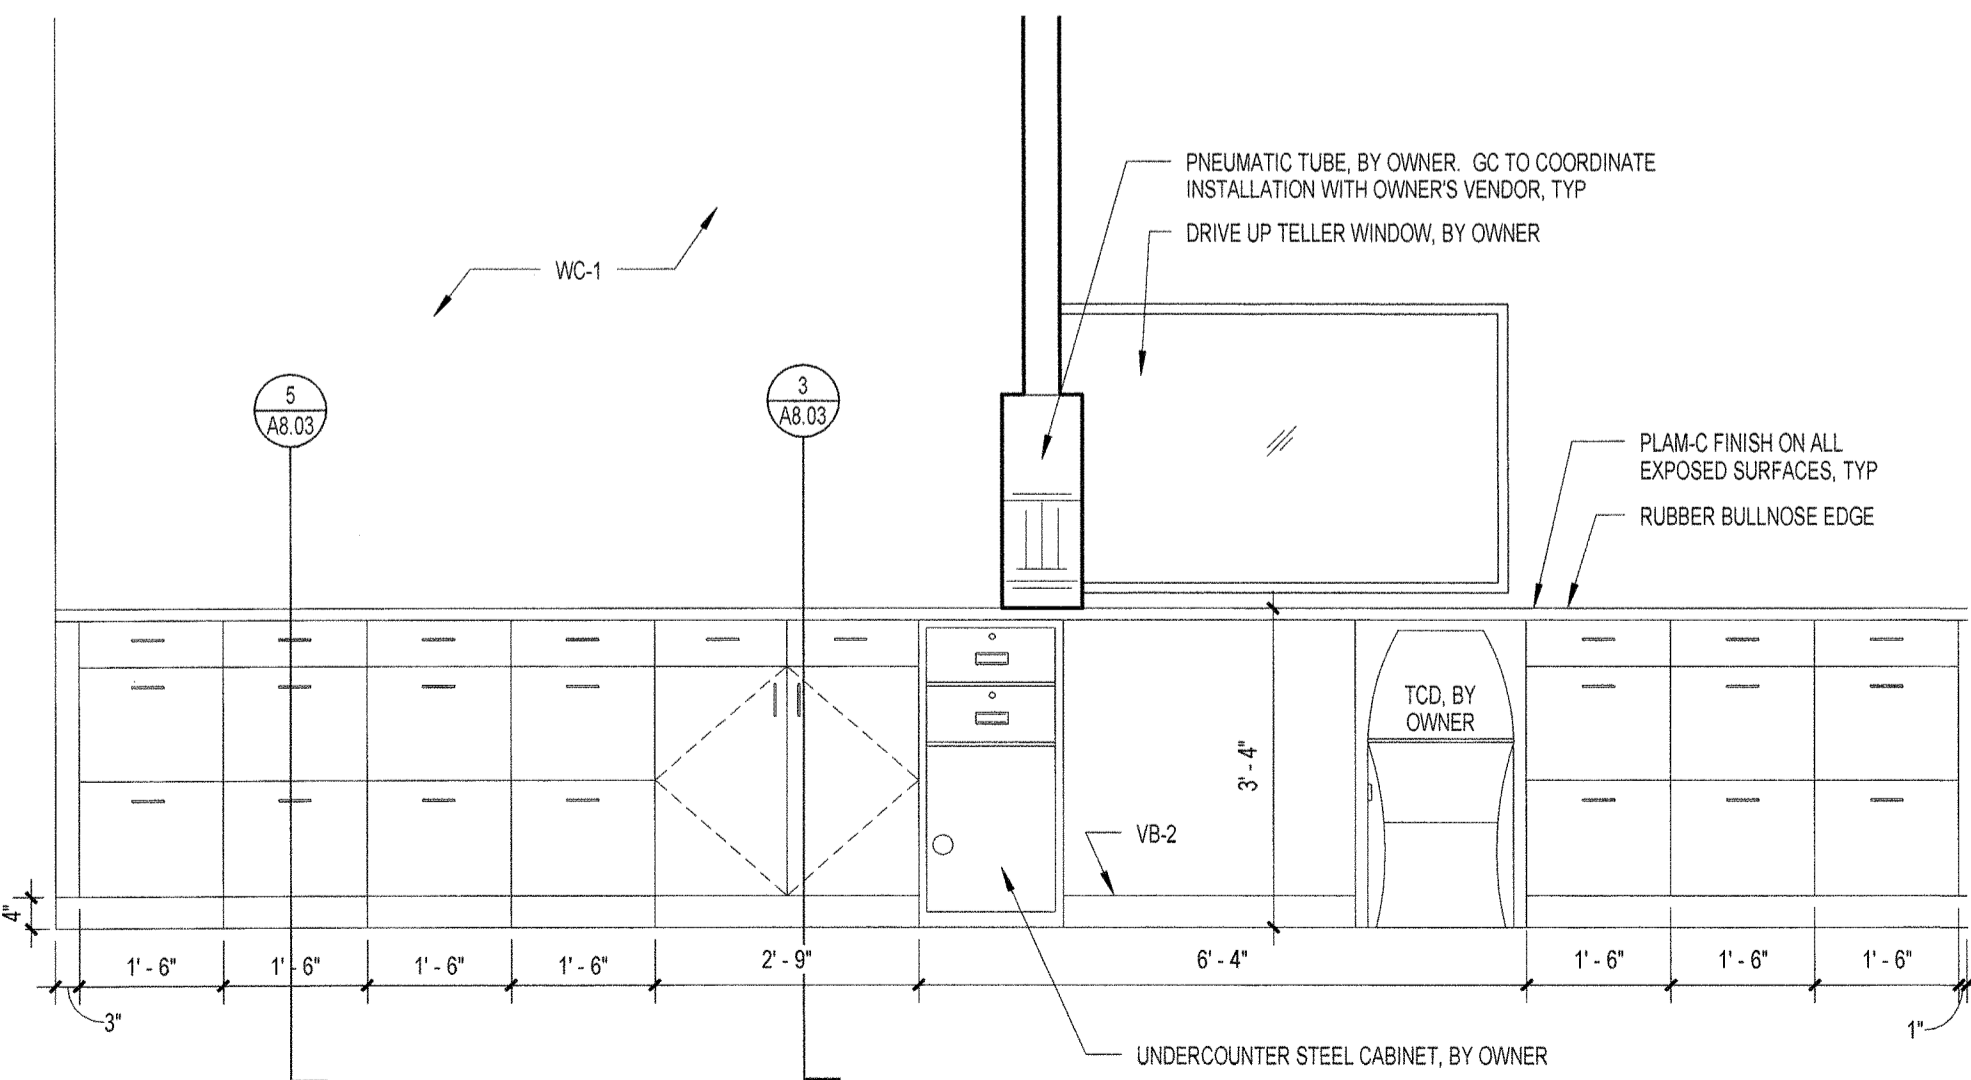

3 REAR TELLER COUNTER ELEVATION
 1/2" = 1'-0"

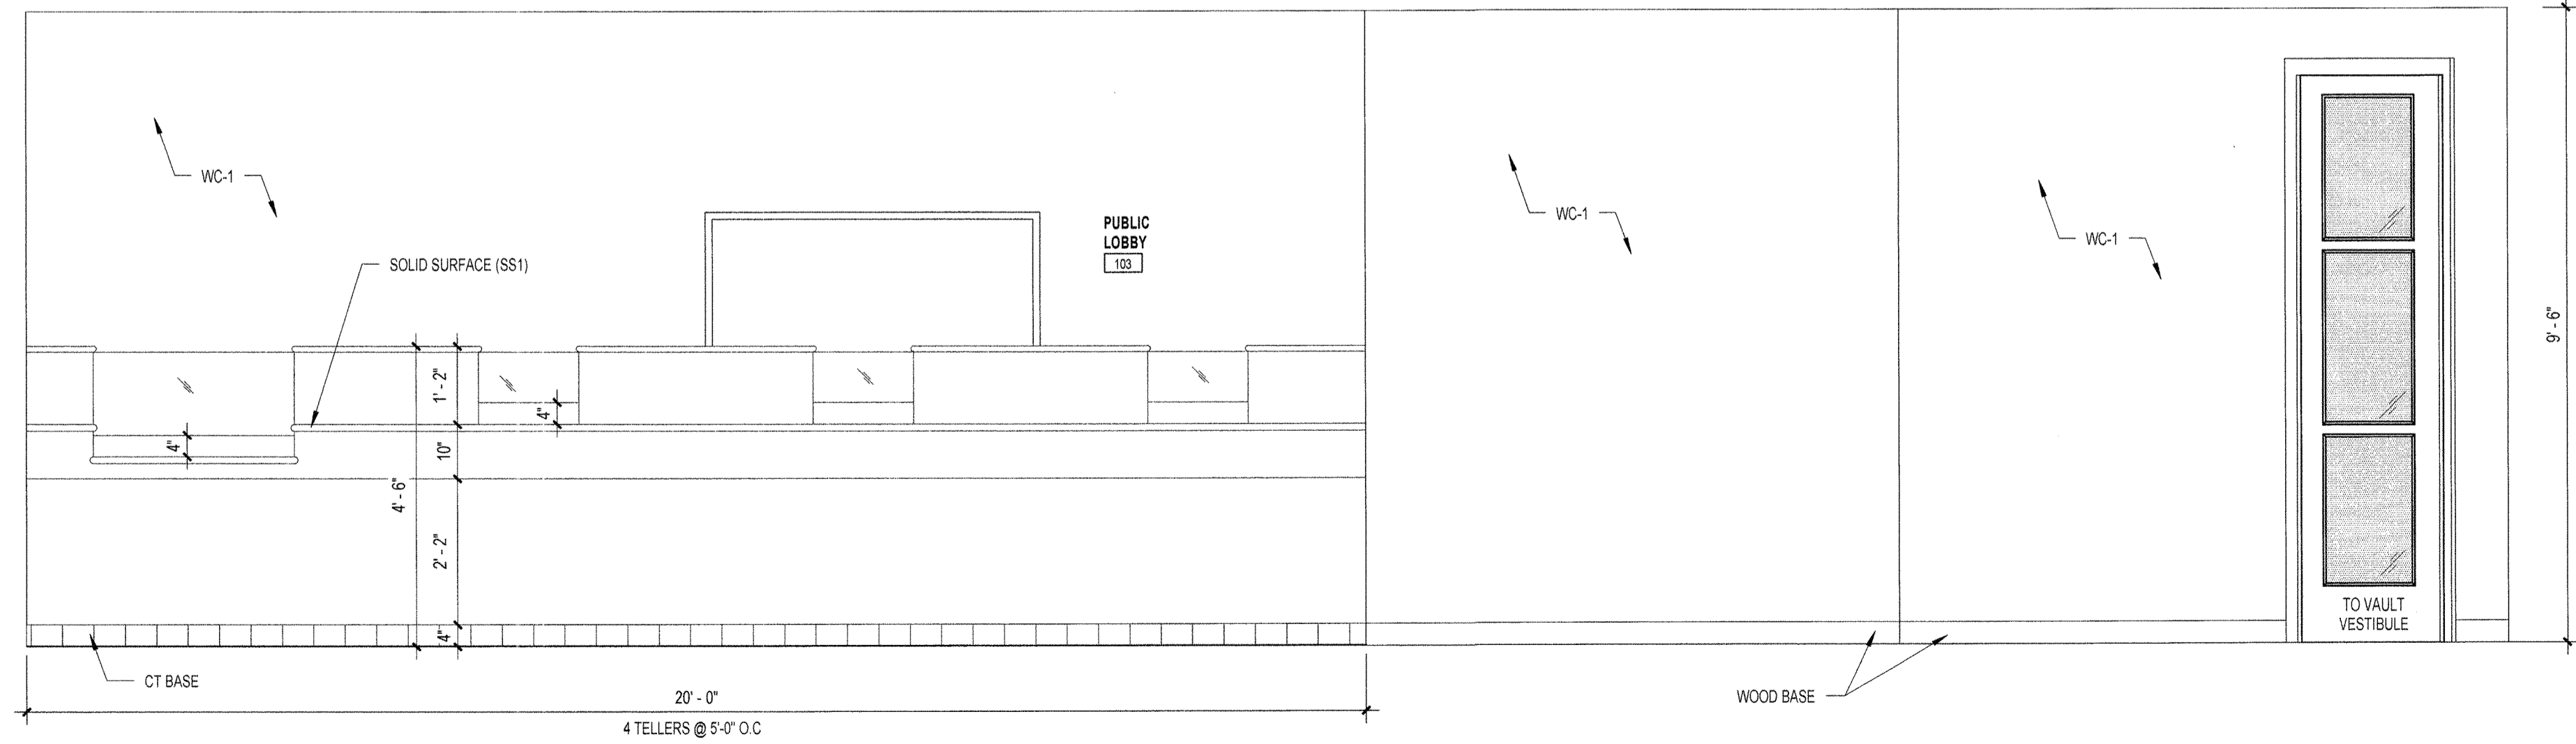

1 TELLER STATION FRONT ELEVATION
 1/2" = 1'-0"