

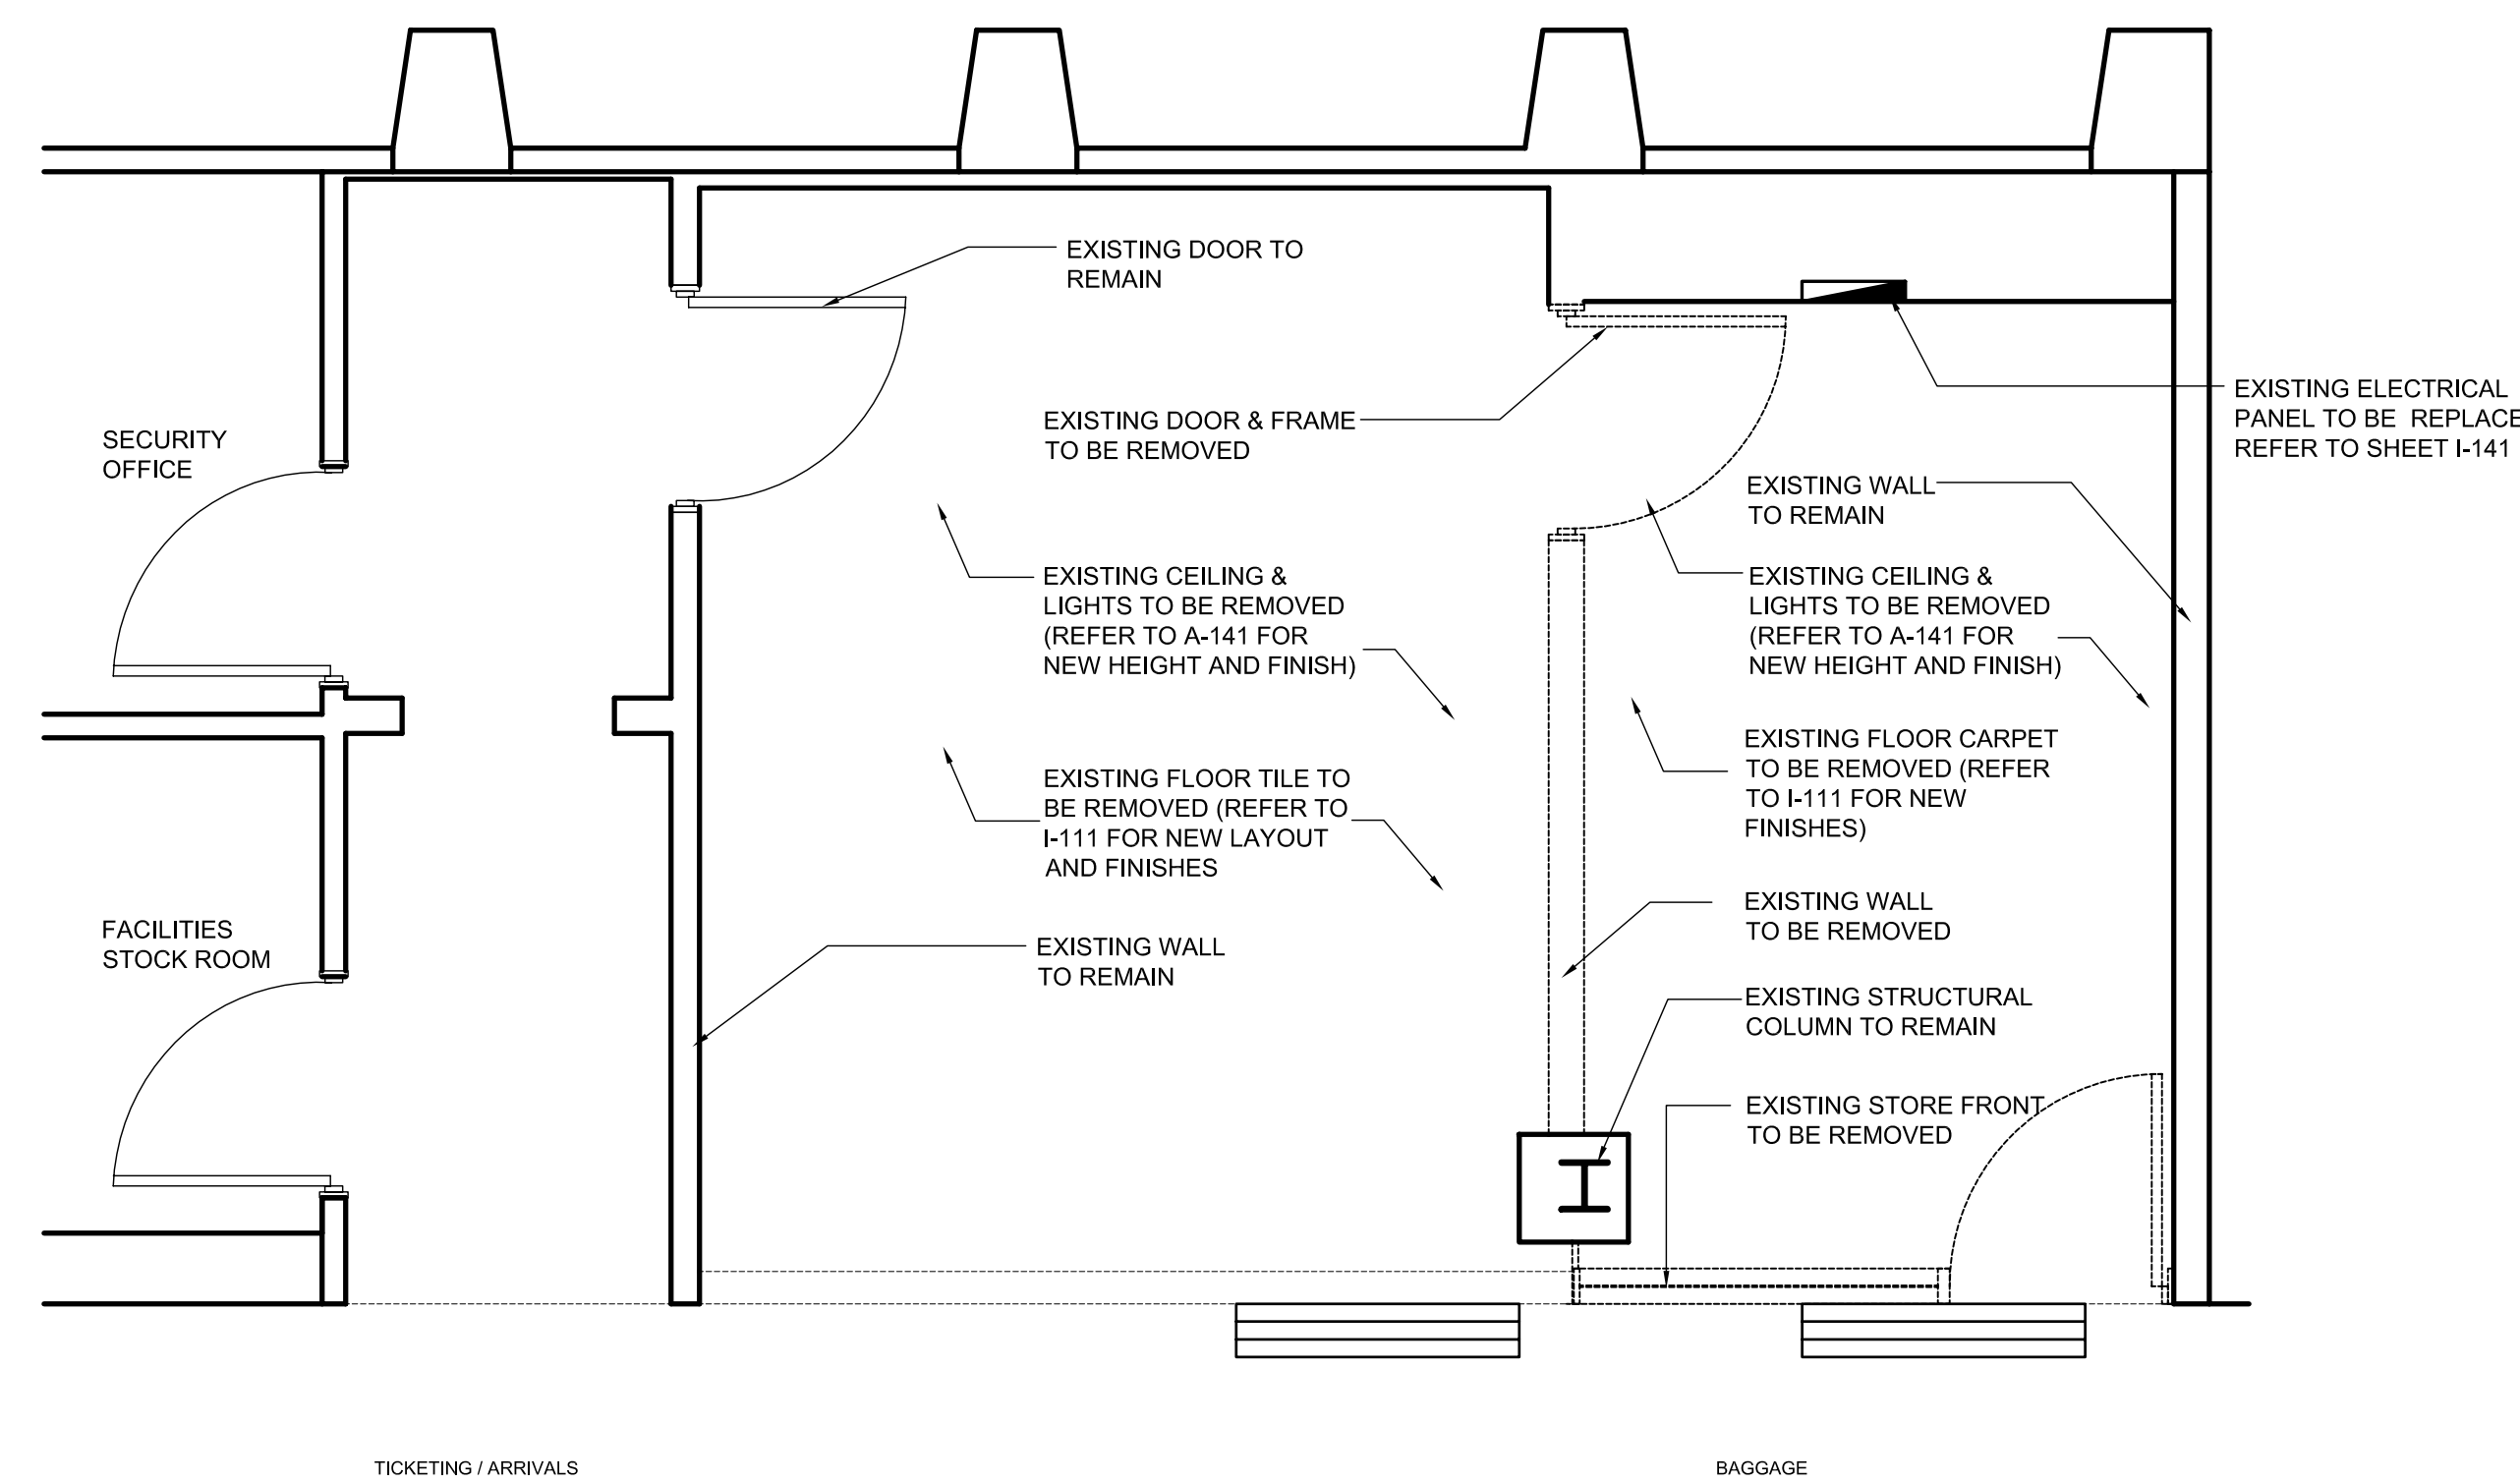


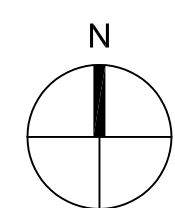


711 N. FIELDER RD.
 ARLINGTON, TX 76012
 PH: (817) 635-5696
 FAX: (817) 635-5699

DRAWING ISSUE	DATE
75% SUBMITTAL	02.12.10
95% PERMIT SUBMITTAL - LL REVIEW	02.24.10

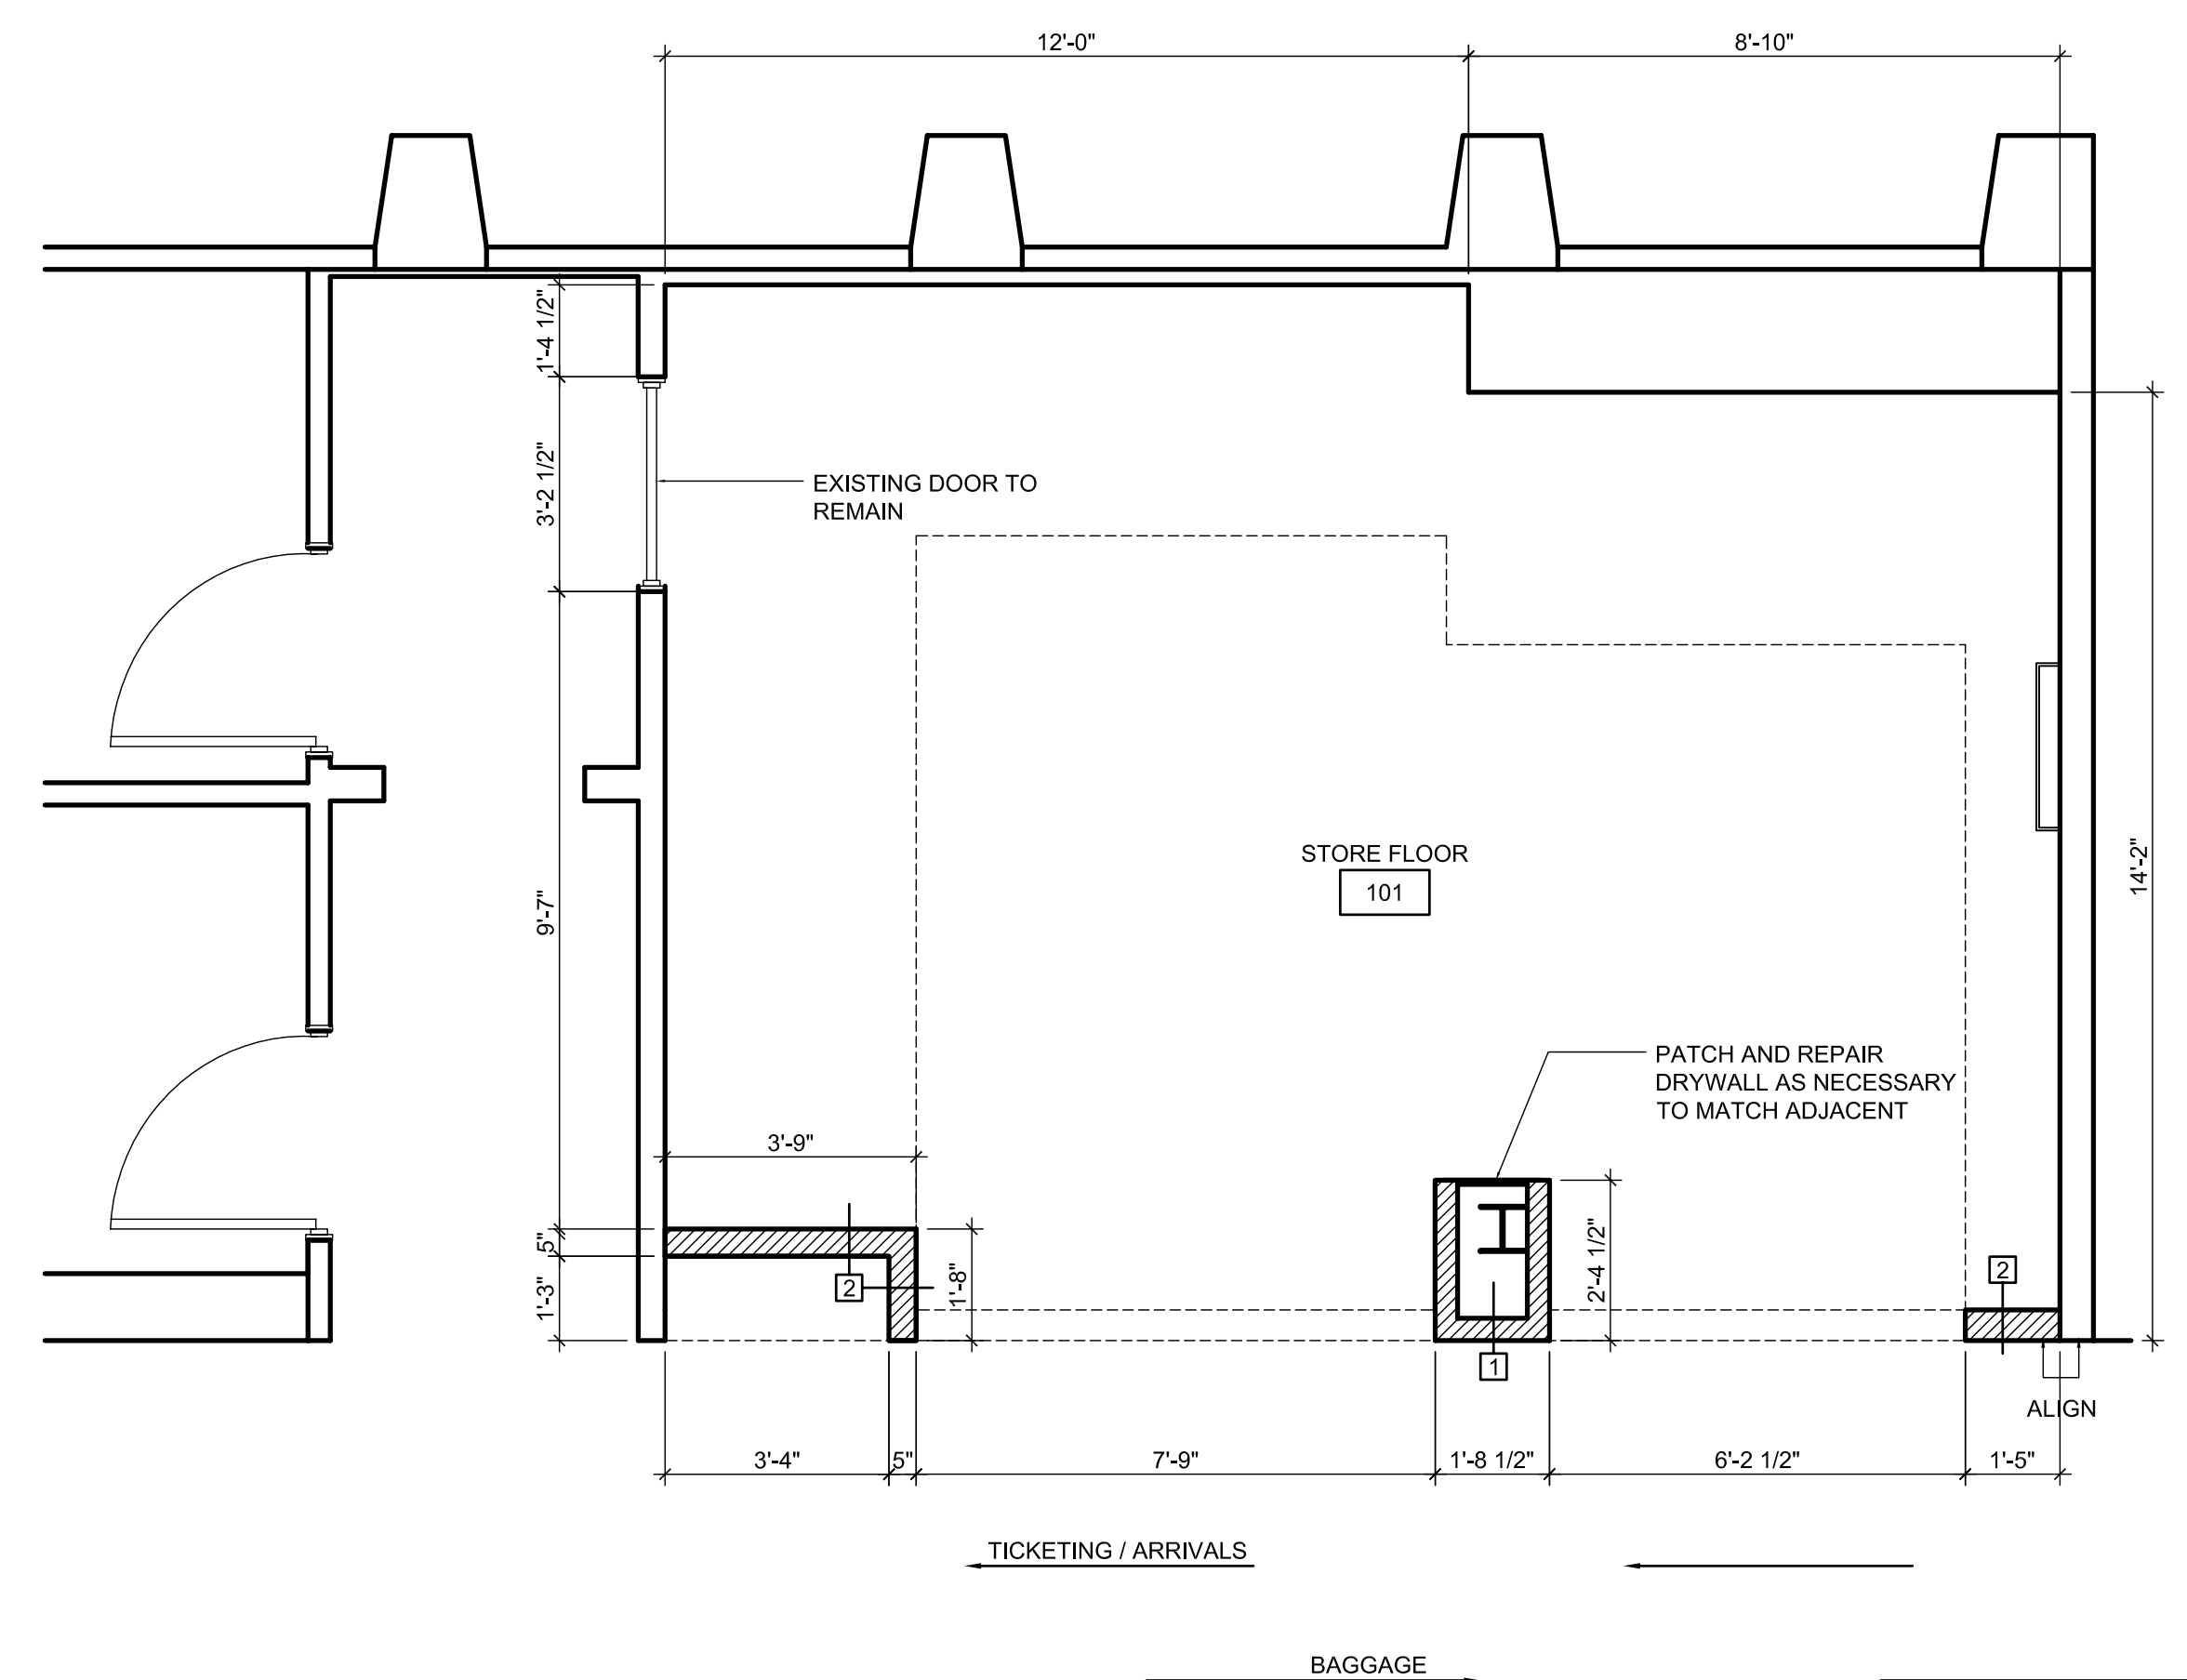

NOTE:

- EXISTING AIRPORT HVAC AND SPRINKLER SYSTEMS ABOVE TO REMAIN.
- SEAL ALL GRILLES AND DIFFUSERS AGAINST DUST PRIOR TO BEGINNING CONSTRUCTION.
- REMOVE ALL SEALS AFTER WORK IS COMPLETE AND PRIOR TO OCCUPANCY BY TENANT.
- G.C. TO REMOVE ALL DEBRIS FROM SITE

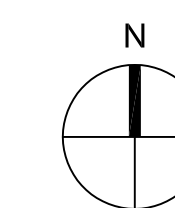

PARTITION FLOOR PLAN 3/8" = 1'-0" 2

DEMOLITION FLOOR PLAN 3/8" = 1'-0" 1

EXISTING WALL	ROOM NAME	ROOM TAG
LOAD BEARING WALL	EX	EXTERIOR WINDOW TYPE REFER TO SHEET A-601
NEW NON-LOAD BEARING HALF WALL	IX	INTERIOR WINDOW TYPE
NEW NON-LOAD BEARING WALL / COLUMN	XX	DOOR IDENTIFICATION REFER TO A-601
CONCRETE COLUMN	X	PARTITION TYPE REFER TO SHEET A-321

EXISTING WALL / COLUMN TO REMAIN
EXISTING TO BE DEMOLISHED
CONCRETE COLUMN

GENERAL NOTES:

- REMOVE ALL NON-LOAD BEARING PARTITIONS UNLESS NOTED OTHERWISE.
- REMOVE ALL ACOUSTICAL CEILING TILE, HVAC REGISTERS, LIGHTING, AND HVAC DUCTWORK.
- ALL EXISTING STRUCTURAL MEMBERS TO REMAIN UNLESS NOTED OTHERWISE.
- REMOVE ALL FLOOR COVERING THROUGHOUT THE SPACE UNLESS NOTED OTHERWISE.
- REMOVE ALL EXISTING DOORS AND FRAMES UNLESS NOTED OTHERWISE.
- REMOVE ALL ELECTRICAL WIRE BACK TO PANEL. MAKE SURE POWER TO BUILDING IS DISCONNECTED AND SAFE BEFORE STARTING ELECTRICAL DEMO.
- IF TRENCHING OF SLAB IS NECESSARY TO BRING POWER & DATA TO CASHWRAPS, PROVIDE 1 1/2" OF CONCRETE COVER OVER CONDUIT.
- REMOVE ALL EXISTING FINISHES & PATCH TO ACHIEVE #4 GWB FINISH AS NEEDED.

SEAL:
 REVIEWED & APPROVED BY: _____
 PROJECT MANAGER INITIALS: T.L.
 DATE: _____

NOTE: THIS DOCUMENT CONTAINS COPYRIGHTED MATERIAL BELONGING EXCLUSIVELY TO PHILIP MORRIS TOBACCO COMPANY. ANY REPRODUCTION OR DISSEMINATION OF THIS DOCUMENT WITHOUT THE WRITTEN PERMISSION OF PHILIP MORRIS TOBACCO COMPANY IS STRICTLY PROHIBITED. THE USER SHALL BE RESPONSIBLE FOR OBTAINING ALL NECESSARY PERMITS AND APPROVALS FROM ALL APPLICABLE AGENCIES AND AUTHORITIES. 

PROJECT NUMBER:
2780

DRAWING NAME:
Demolition & Partition Plan

DRAWING NUMBER:
A-121

LEGEND