



711 N. FIELDER RD.  
ARLINGTON, TX 76012  
PH: (817) 635-5696  
FAX: (817) 635-5699

DRAWING ISSUE	DATE
75% SUBMITTAL	01.28.10
95% AIRPORT REVIEW	02.12.10
SUBMIT FOR PERMIT	02.26.10

**CNBC NEWS**  
Portland International Jetport  
1001 Westbrook Street  
Portland, Maine



THE PARADISE SHOPS

SEAL:

REVIEWED & APPROVED BY: \_\_\_\_\_  
PROJECT MANAGER INITIALS: T.L.  
DATE: \_\_\_\_\_

NOTE:  
THIS DOCUMENT CONTAINS COPYRIGHTED MATERIAL BELONGING EXCLUSIVELY TO CORTLAND MORGAN ARCHITECTURE, LLC. UNAUTHORIZED USE, REPRODUCTION, DISSEMINATION, OR DUPLICATION OF ANY OF THE INFORMATION CONTAINED HEREIN MAY BE PENALIZED BY LAW. IT IS THE RESPONSIBILITY OF THE USER AND SELECTOR OF THIS DOCUMENT TO ACT ON HIS BEHALF TO ENSURE THAT ALL DOCUMENTS ARE APPROVED BY AND FORWARDED BY THE ISSUING AGENCY. WE DO NOT ASSUME ANY RESPONSIBILITY OR LIABILITY FROM ANY PERSON, OR COMPANY, THAT REPRODUCES OR QUOTES FILES WITHOUT SHOWING A REFERENCE.

PROJECT NUMBER:


2777

DRAWING NAME:

**Demolition Plan**

DRAWING NUMBER:

A-121

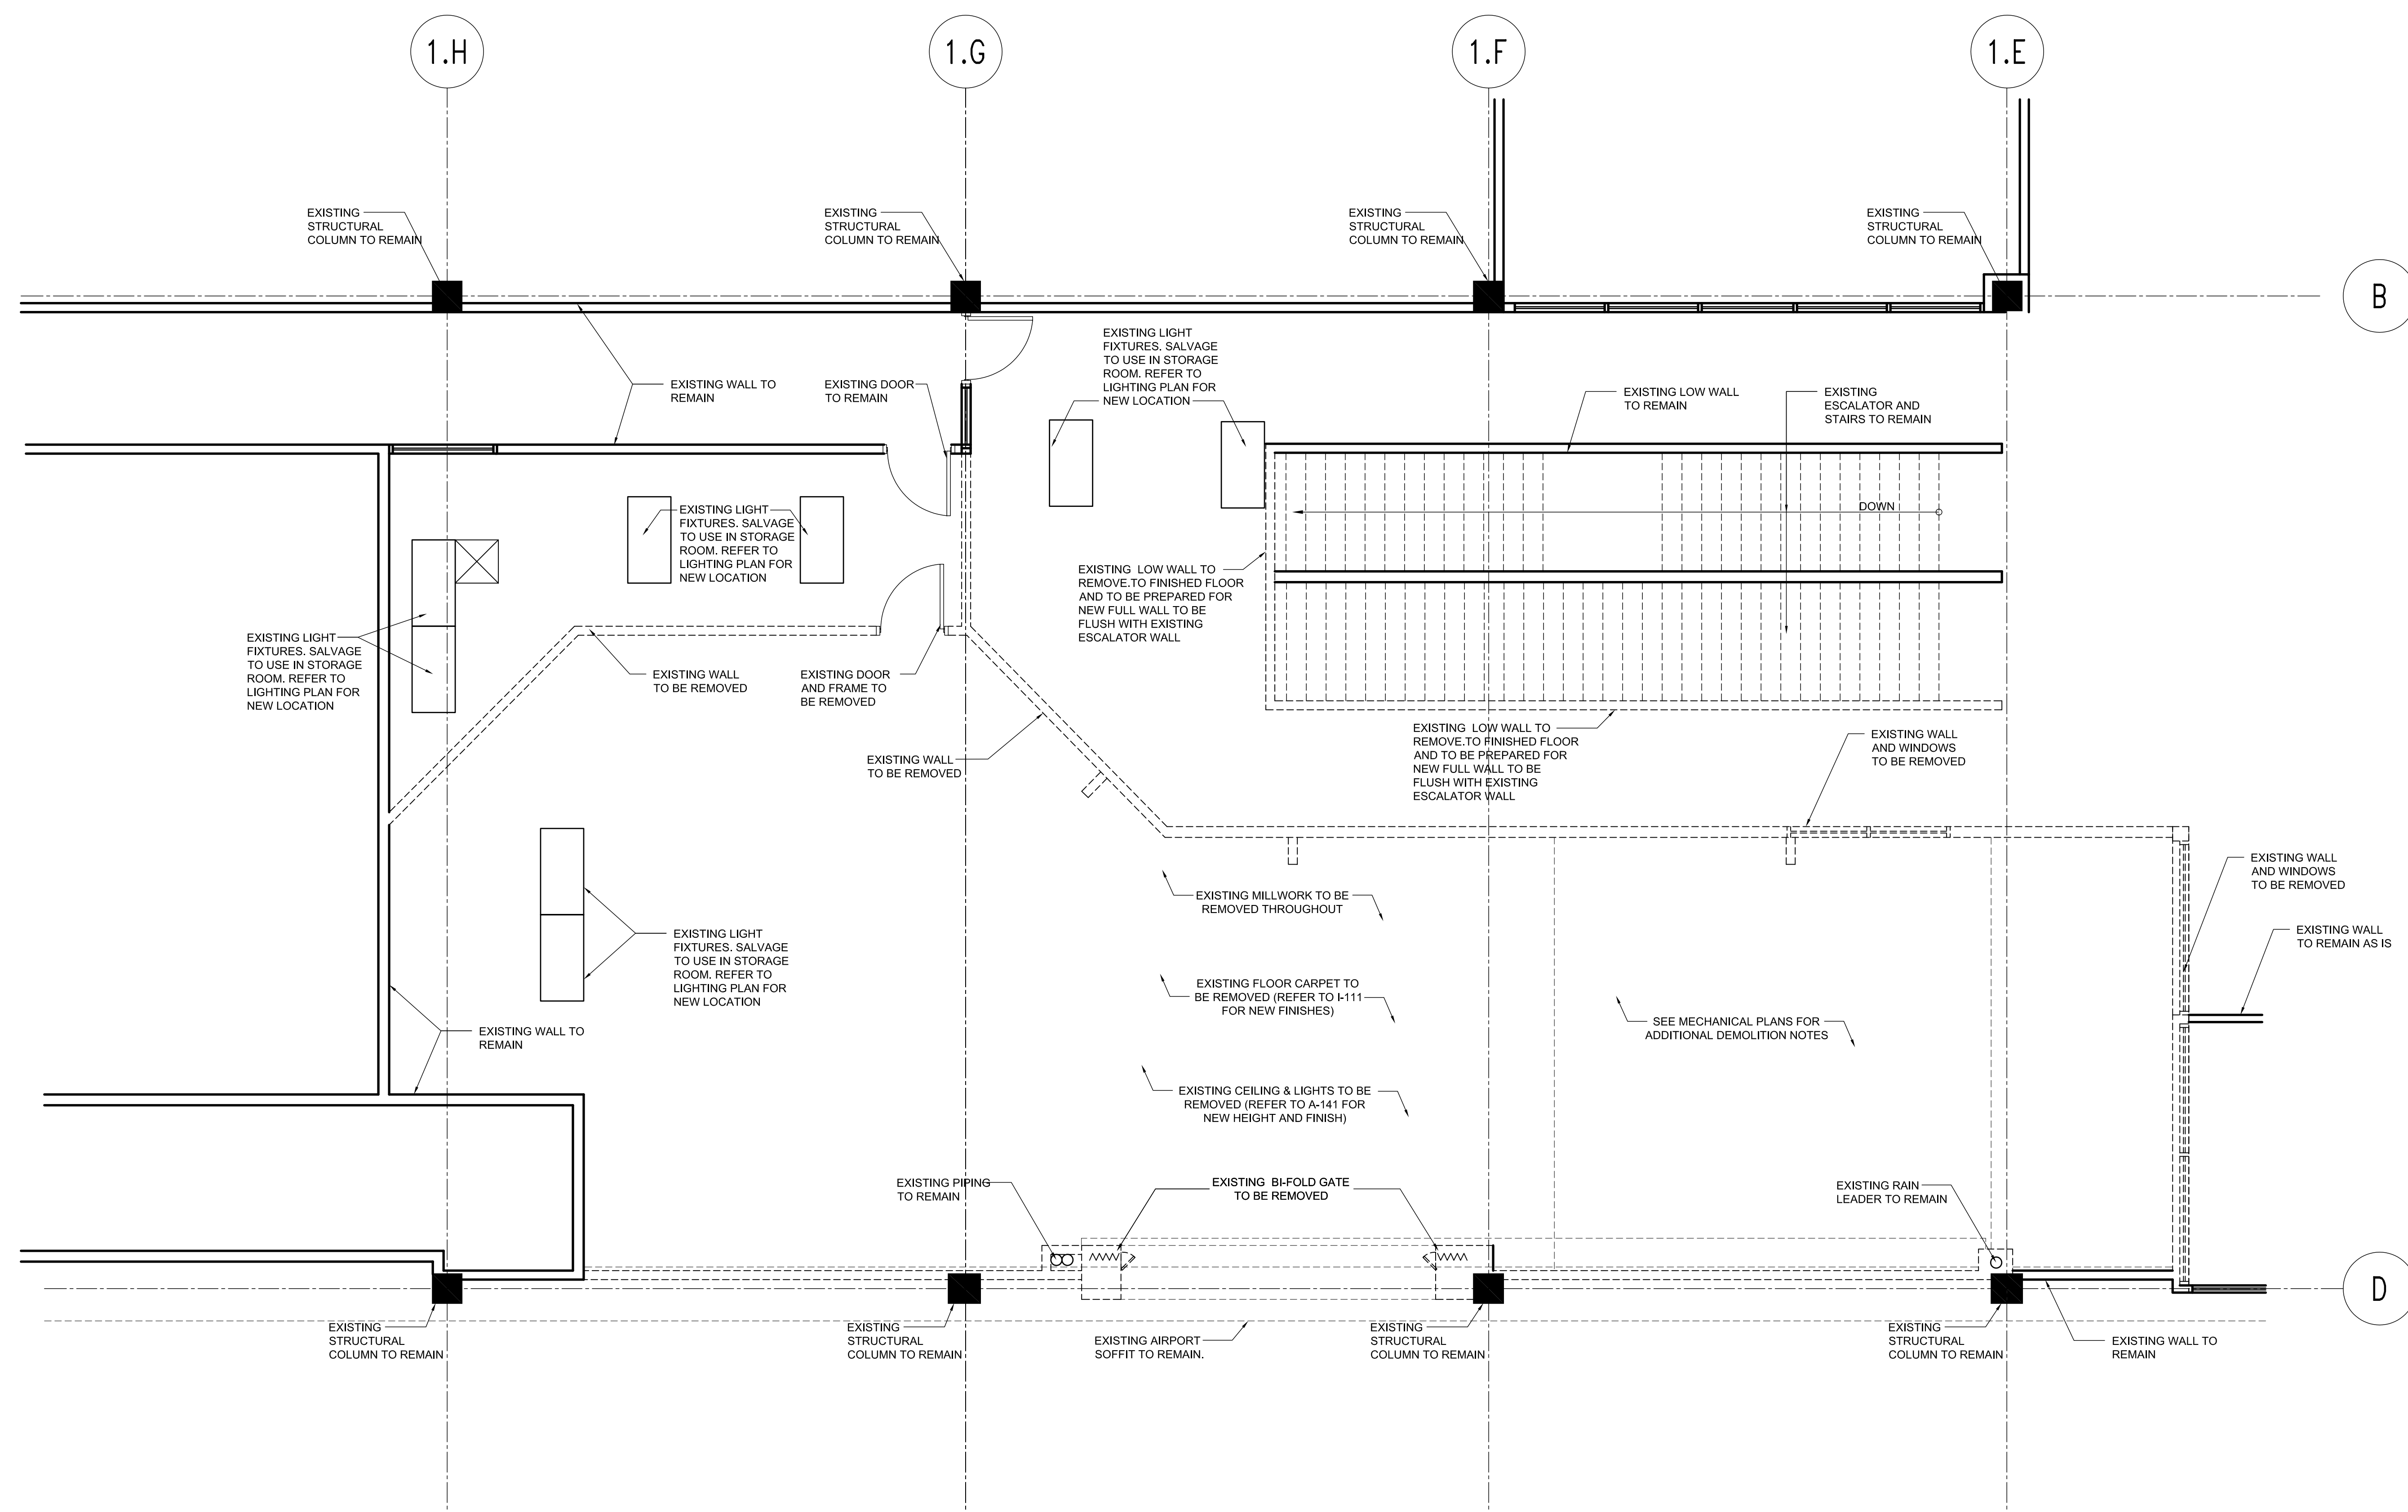

DEMOLITION FLOOR PLAN 1/4" = 1'-0" 1

- EXISTING WALL / COLUMN TO REMAIN
- - - EXISTING TO BE DEMOLISHED
- CONCRETE COLUMN

GENERAL NOTES:

1. REMOVE ALL NON-LOAD BEARING PARTITIONS UNLESS NOTED OTHERWISE.
2. REMOVE ALL ACOUSTICAL CEILING TILE, HVAC REGISTERS, LIGHTING, AND HVAC DUCTWORK.
3. ALL EXISTING STRUCTURAL MEMBERS TO REMAIN UNLESS NOTED OTHERWISE.
4. REMOVE ALL FLOOR COVERING THROUGHOUT THE SPACE UNLESS NOTED OTHERWISE.
5. REMOVE ALL EXISTING DOORS AND FRAMES UNLESS NOTED OTHERWISE.
6. REMOVE ALL ELECTRICAL WIRE BACK TO PANEL. MAKE SURE POWER TO BUILDING IS DISCONNECTED AND SAFE BEFORE STARTING ELECTRICAL DEMO.
7. IF TRENCHING OF SLAB IS NECESSARY TO BRING POWER & DATA TO CASHWRAPS, PROVIDE 1 1/2" OF CONCRETE COVER OVER CONDUIT.
8. REMOVE ALL EXISTING FINISHES & PATCH TO ACHIEVE #4 GWB FINISH AS NEEDED.

LEGEND