

PLAN KEY NOTES

- 1 INFILL WALL TO EXTENTS REQUIRED WHERE DOOR HAS BEEN REMOVED. FLUSH WITH EXISTING WALL ON BOTH SIDES. MATCH EXISTING WALL CONSTRUCTION.
- 2 MECHANICAL GRILLS CENTERED IN GRID. RE: MECH.
- 3 RELOCATE DOORS AND STOREFRONT.
- 4 PROVIDE RUBBER TILE FLOORING TO MATCH EXISTING.
- 5 REINSTALL NEW STOREFRONT.
- 6 DECORATIVE METAL WALL END CAP
- 7 COVE LIGHTING
- 8 REMOVE ALL FASTENERS, BOXES OR OTHER ITEMS AND REPAIR CONCRETE FOR PAINT. PAINT TO MATCH.
- 9 REFER TO ELECTRICAL FOR LIGHT FIXTURES. CENTER LIGHT FIXTURES IN RECESS TO MATCH EXISTING.
- 10 REINSTALL CEILING AS SHOWN OR PROVIDE MATCHING PANELS/AS REQUIRED FOR CONSISTENT APPEARANCE.
- 11 LIGHT FIXTURE, RE: ELEC.
- 12 RELOCATED EXISTING LIGHT FIXTURE, RE: ELEC.
- 13 TEMPORARILY PROVIDE OPENING FOR PUBLIC AT THIS LOCATION. RELOCATE AT COMPLETION.
- 14 PROVIDE NEW CEILING MOUNTED SIGNS
 - *DEPARTURES
 - ALL AIRLINES
 - TICKETING
 - TSA SCREENING ---->
 - ARRIVALS
 - BAGGAGE CLAIM
 - GROUND TRANSPORTATION
- 15 REINSTALL SIGN "RESTROOMS"
- 16 - PROVIDE NEW CEILING MOUNTED SIGN: "BAGGAGE CLAIM GROUND TRANSPORTATION"
- 17 REMOVE "ELEVATOR" SIGN AT COMPLETION & REPAIR WALL
- 18 PROVIDE NEW CEILING MONTE SIGN (2 SIDES) "PARKING RENTAL CARS"
- 19 REINSTALL TOILET ROOM ADA SIGNS
- 20 NEW TILE AREA, ROOM [1200] CIRCULATION
- 21 FLOOR DOOR, LOCATED ABOVE EXISTING CONDUITS
- 22 REMOVE TEMPORARY PARTITION AT WORK COMPLETION
- 23 PROVIDE GYPSUM BOARD AND WOOD WALL CAP TO FINISH CUT RAILING END FLAT.

GENERAL NOTES


1. DO NOT SCALE DRAWINGS.
2. FIELD VERIFY ALL DIMENSIONS AND LAYOUT PRIOR TO PROCEEDING WITH WORK. NOTIFY ARCHITECT IN WRITING OF ANY DISCREPANCIES OR INCONSISTENCIES. FAILURE TO REPORT ANY DISCREPANCIES WITH THESE CONSTRUCTION DOCUMENTS TO THE ARCHITECT WILL NOT BE GROUNDS FOR ADDITIONAL COST OR CHANGE ORDERS.
3. "PROVIDE" MEANS "FURNISH AND INSTALL"
4. THE CONTRACTOR SHALL BE RESPONSIBLE FOR PROVIDING ALL MATERIALS AND WORKMANSHIP IN ACCORDANCE WITH FEDERAL, STATE, CITY AND LOCAL BUILDING CODES AND THEIR REQUIREMENTS.
5. THE CONTRACTOR AND ALL TRADES SHALL NOTE REQUIREMENTS OF "GENERAL NOTES" ON ALL SHEETS.
6. EACH TRADE TO PROVIDE SMOKE OR FIRE SEALANT AT PENETRATIONS AS REQUIRED FOR WALL TYPE. ALL SEALANT, FIRE STOPPING, AND SMOKE STOPPING ASSEMBLIES SHALL BE U.L. RATED.
7. REFER TO ALL CONSTRUCTION DOCUMENTS FOR REQUIREMENTS WHICH MAY AFFECT THE WORK IN OTHER TRADES.
8. REFERENCE DETAILS AND ENLARGED PLANS FOR ADDITIONAL DIMENSIONAL INFORMATION.
9. EACH TRADE TO COORDINATE WITH FURNITURE AND EQUIPMENT LOCATED ON PLANS.

ACCESSORIES SCHEDULE


LETTER	DESCRIPTION	QTY
A	LIQUID SOAP DISPENSER	O/C
B	TOWEL DISPENSER/WASTE RECEPTACLE	C/C
C	TOILET TISSUE (ROLL) DISPENSER	C/C
D	GRAB BAR SET (3)	C/C
E	SANITARY NAPKIN DISPOSAL UNIT	C/C
F	NAPKIN/TAMPON VENDOR	C/C
G	TOILET SEAT COVER DISPENSER	C/C
H	STAINLESS STEEL UTILITY SHELF	C/C
I	DIAPER CHANGING TABLE	C/C
J	ELECTRIC HAND DRYER	C/C
K	MIRROR (GLASS)	C/C

O/O = OWNER PROVIDED/OWNER INSTALLED
 O/C = OWNER PROVIDED/CONTRACTOR INSTALLED
 C/C = CONTRACTOR PROVIDED/CONTRACTOR INSTALLED


1. PROVIDE 3 GRAB BARS FOR EACH ACCESSIBLE TOILET. SEE 1/G1002 FOR TYPE/LOCATIONS

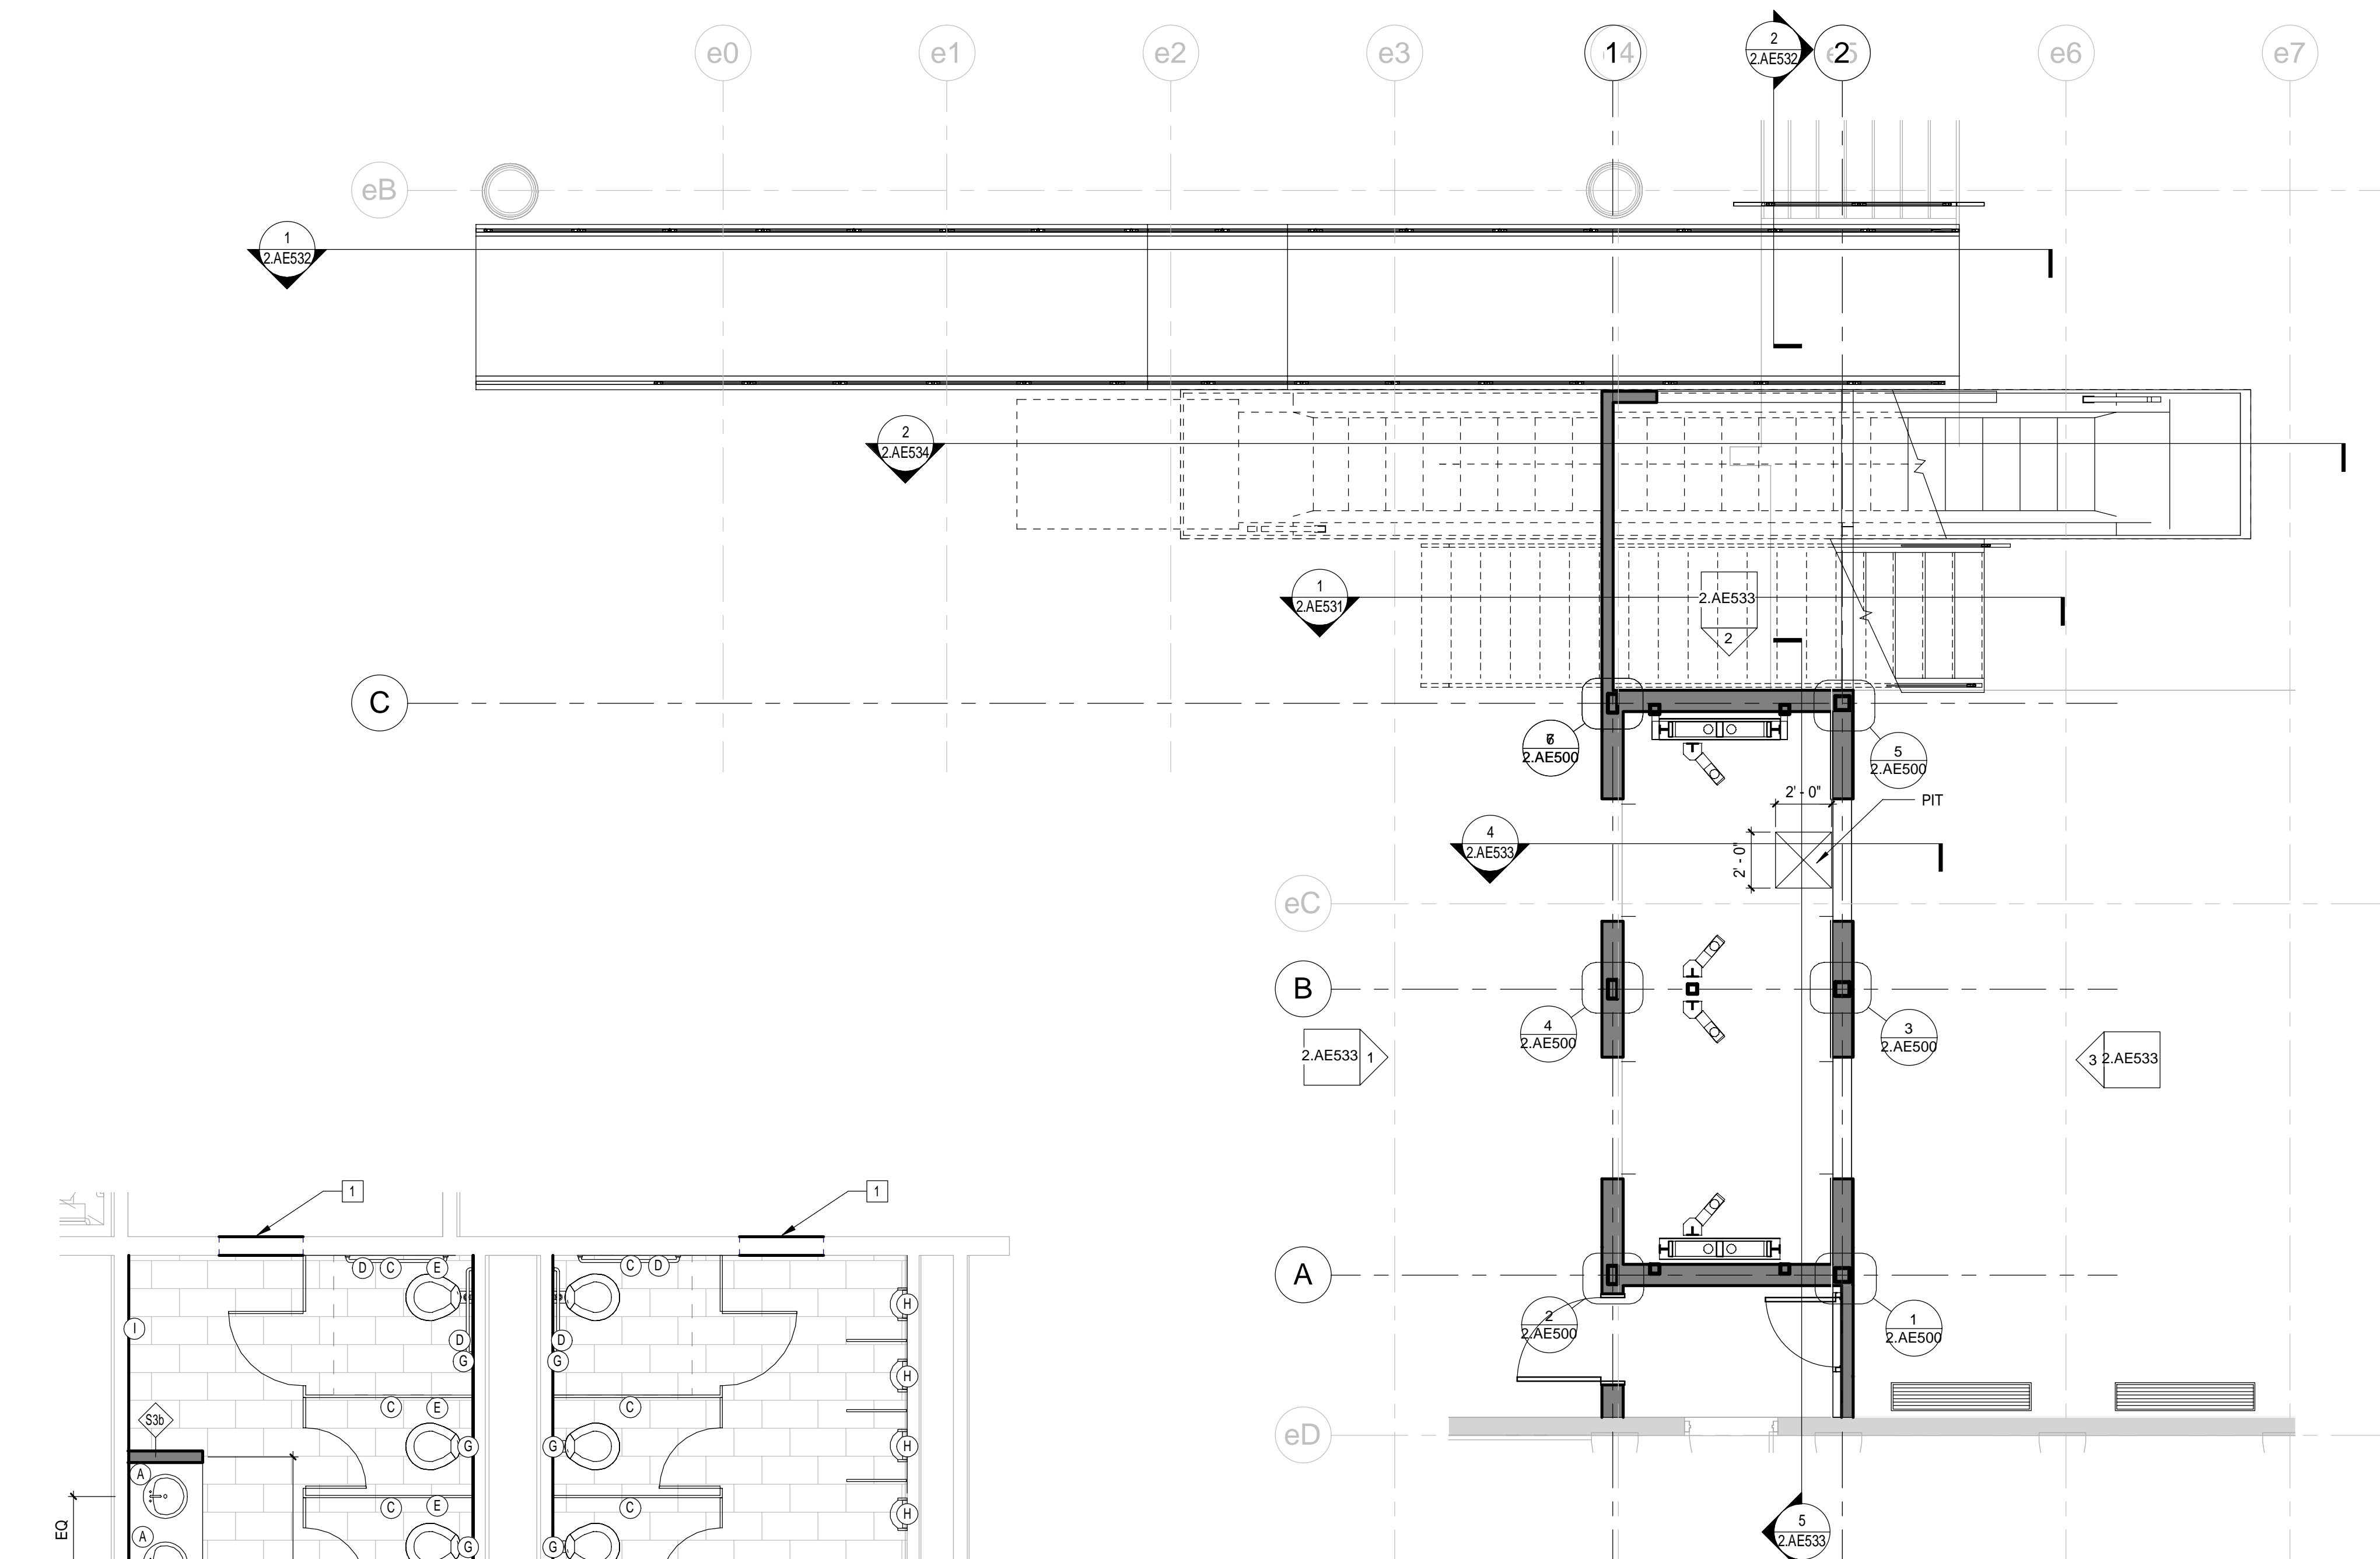

3 1ST FLOOR - FLOOR PLAN - ENLARGED
 1/4" = 1'-0"

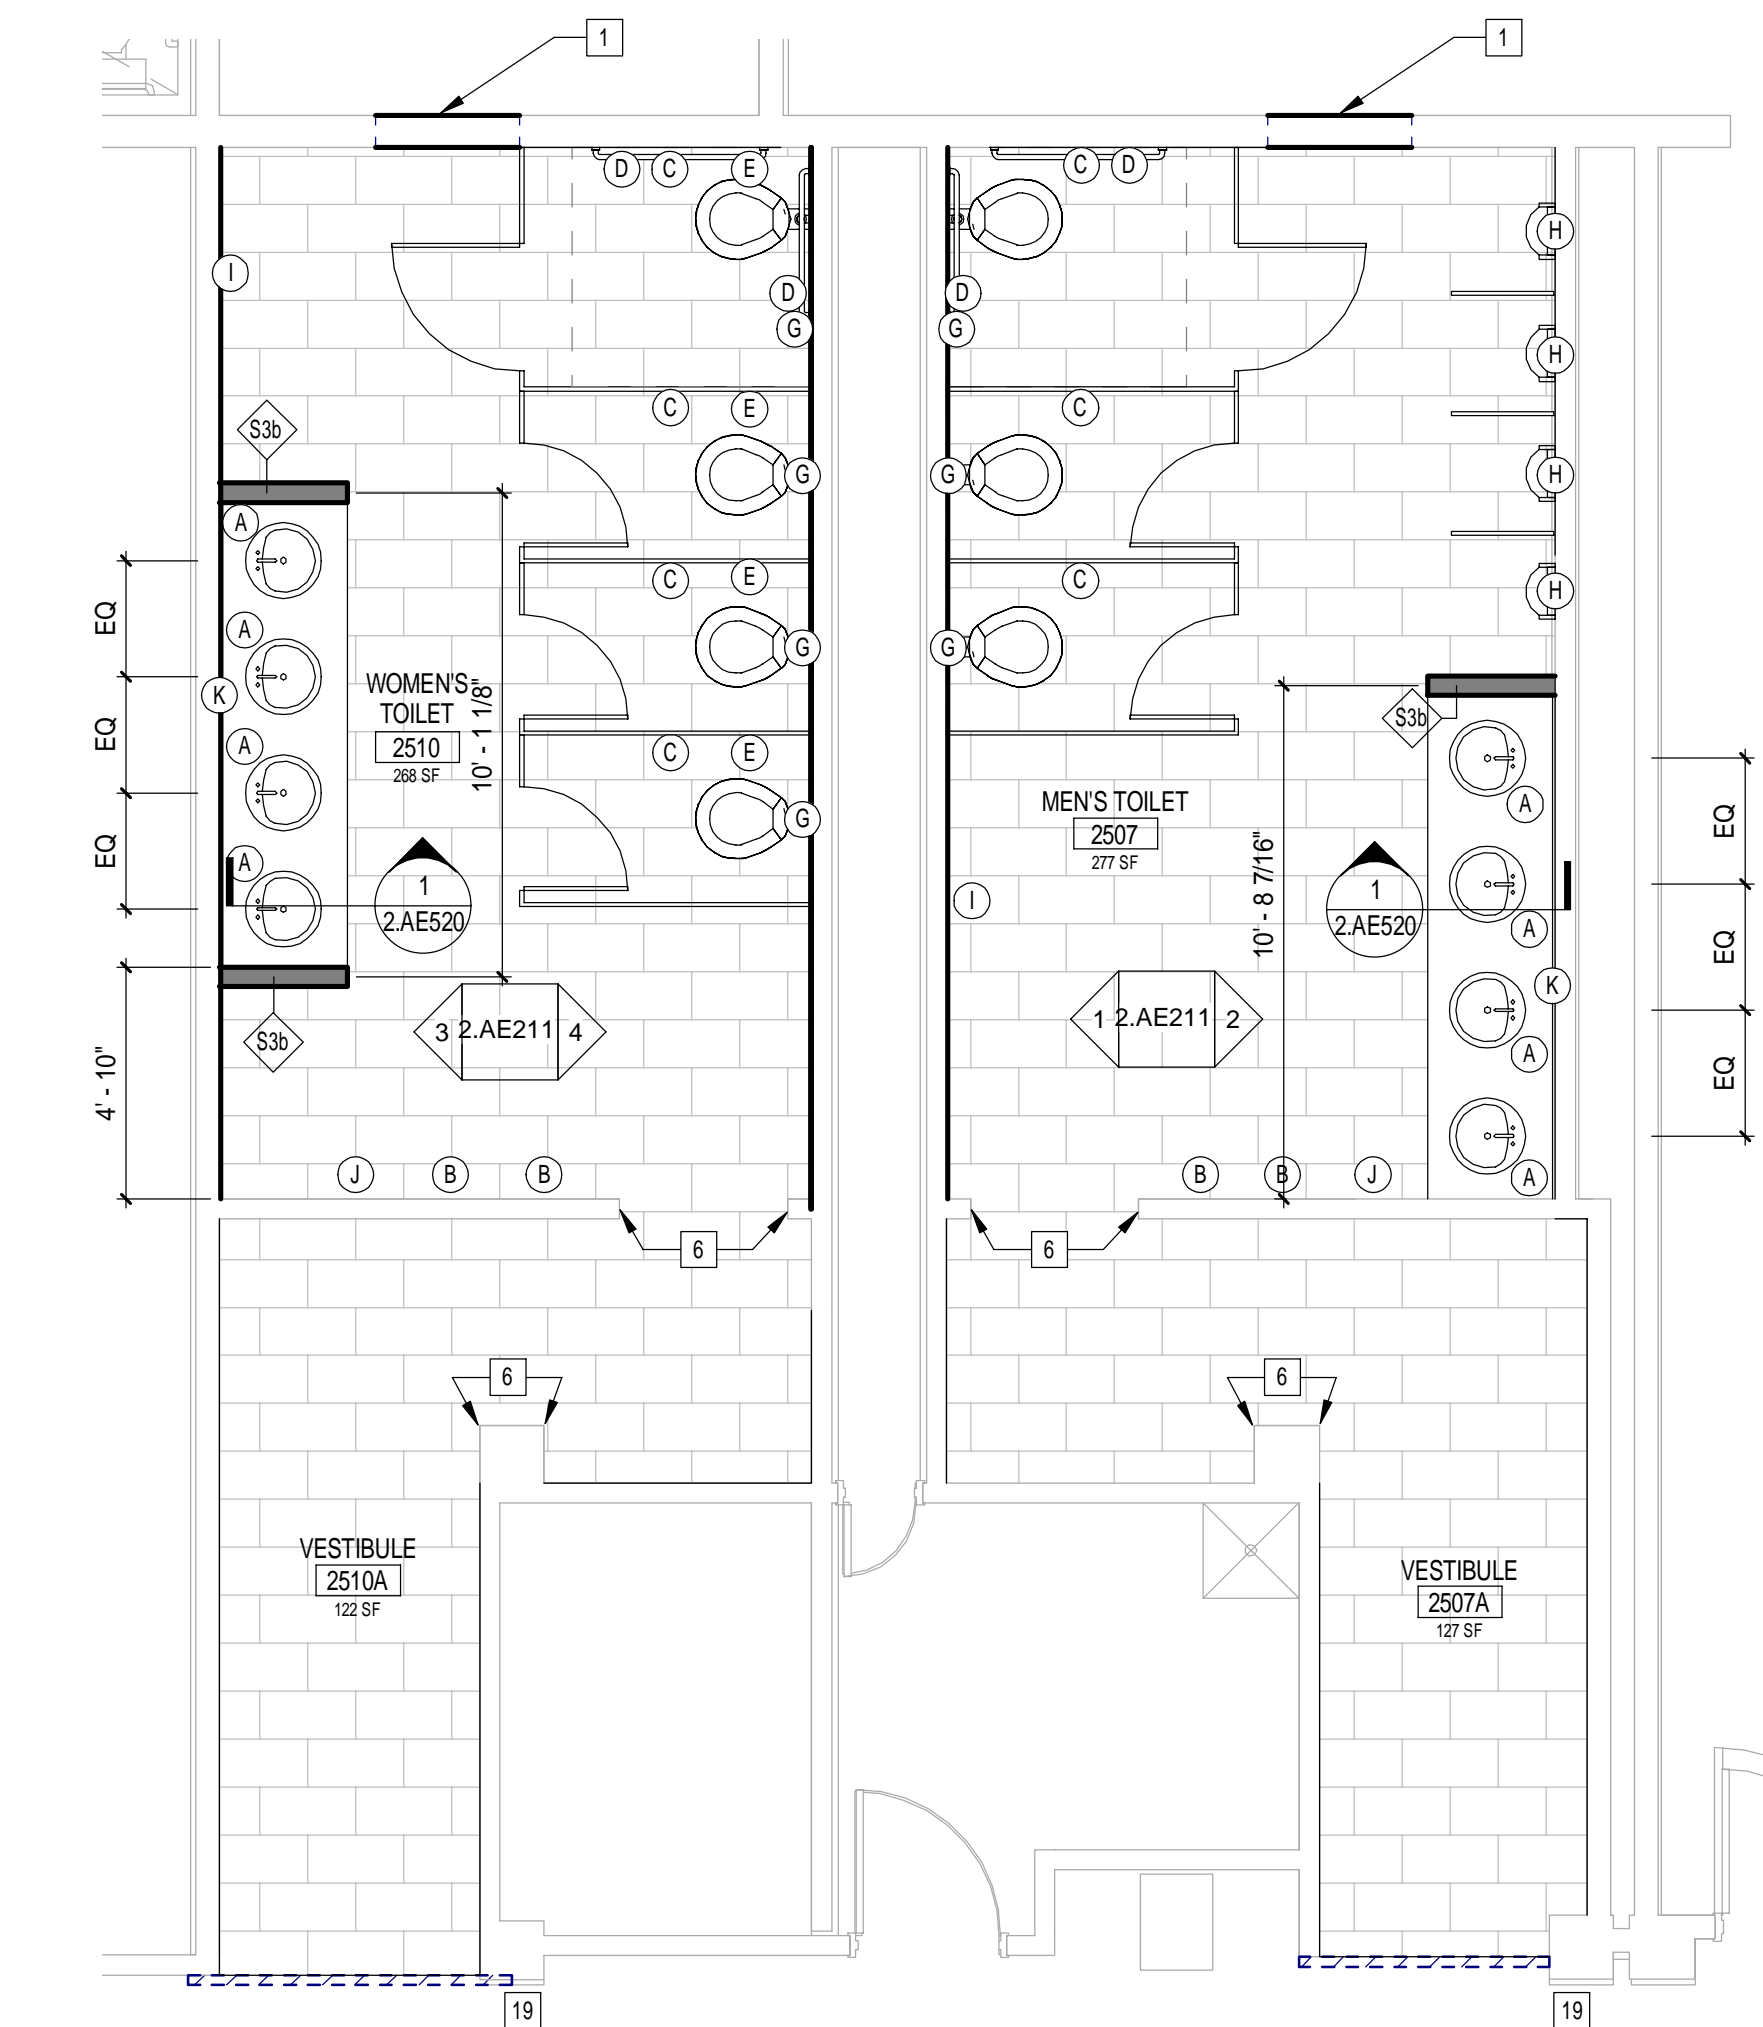

2 ENLARGED PLAN - 2ND FLOOR RESTROOMS
 1/4" = 1'-0"

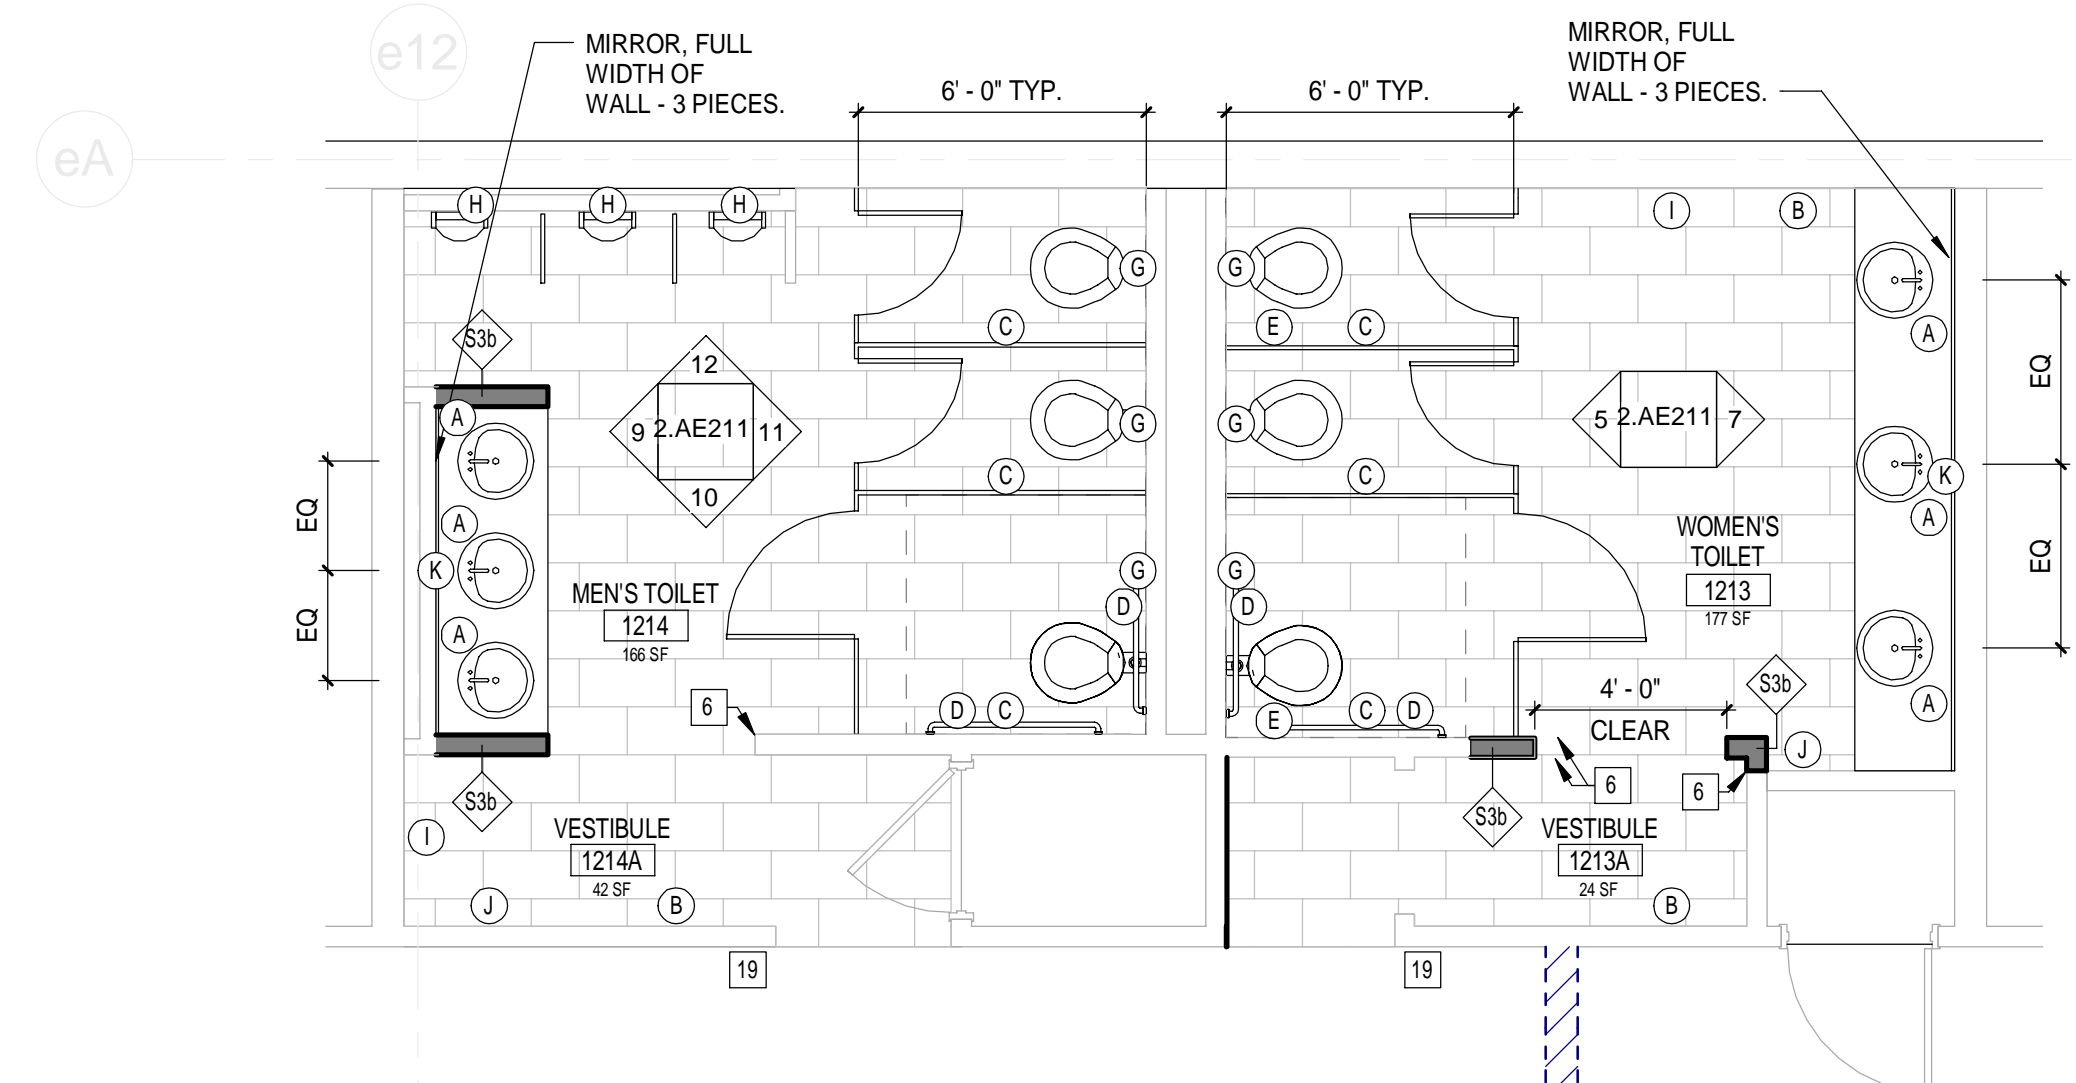

1 ENLARGED PLAN - 1ST FLOOR RESTROOMS
 1/4" = 1'-0"

NOT FOR CONSTRUCTION

ARCHITECTURE 144 Fore Street P.O. Box 618
 Portland, Maine 04104
 TEL: (207) 775-3846
 FAX: (207) 775-1070
 WWW.SMRTENERGY.COM

ENGINEERING
 PLANNING
 INTERIORS
 ENERGY

SMRT ENERGY

PROJECT NO. 17033
 PROJECT MGR. JCDRAWN
 A/E OF RECORD
 DRL
 MOH
 DRL

REV.	BY	DATE	ISSUED FOR PERMIT
1		12/21/17	STATUS: ISSUED FOR PERMIT

THIS PLAN SHALL NOT BE MODIFIED WITHOUT WRITTEN PERMISSION FROM SEBAGO TECHNICS, INC. ALL CHANGES SHALL BE AT THE USER'S RISK AND WITHOUT LIABILITY TO SEBAGO TECHNICS, INC.

SEBAGO TECHNICS

WWW.SE BAGOTECHNICS.COM
 75 John Roberts Rd. - Suite 1A
 South Portland, ME 04086
 Tel: (207) 775-3846
 Fax: (207) 775-1070

PROJECT NO. 17033
 FIELD BOOK DESIGN | CHKD | DRAWN

ENLARGED PLANS
 OF:
 PORTLAND INTERNATIONAL JETPORT
 VERTICAL CIRCULATION IMPROVEMENTS
 1001 WESTBROOK STREET
 PORTLAND, MAINE 04102

DATE	SCALE
12/21/17	As indicated

2.AE400