




DETAIL - VAV BOX CONNECTION WITH REHEAT
SCALE: NOT TO SCALE **13**

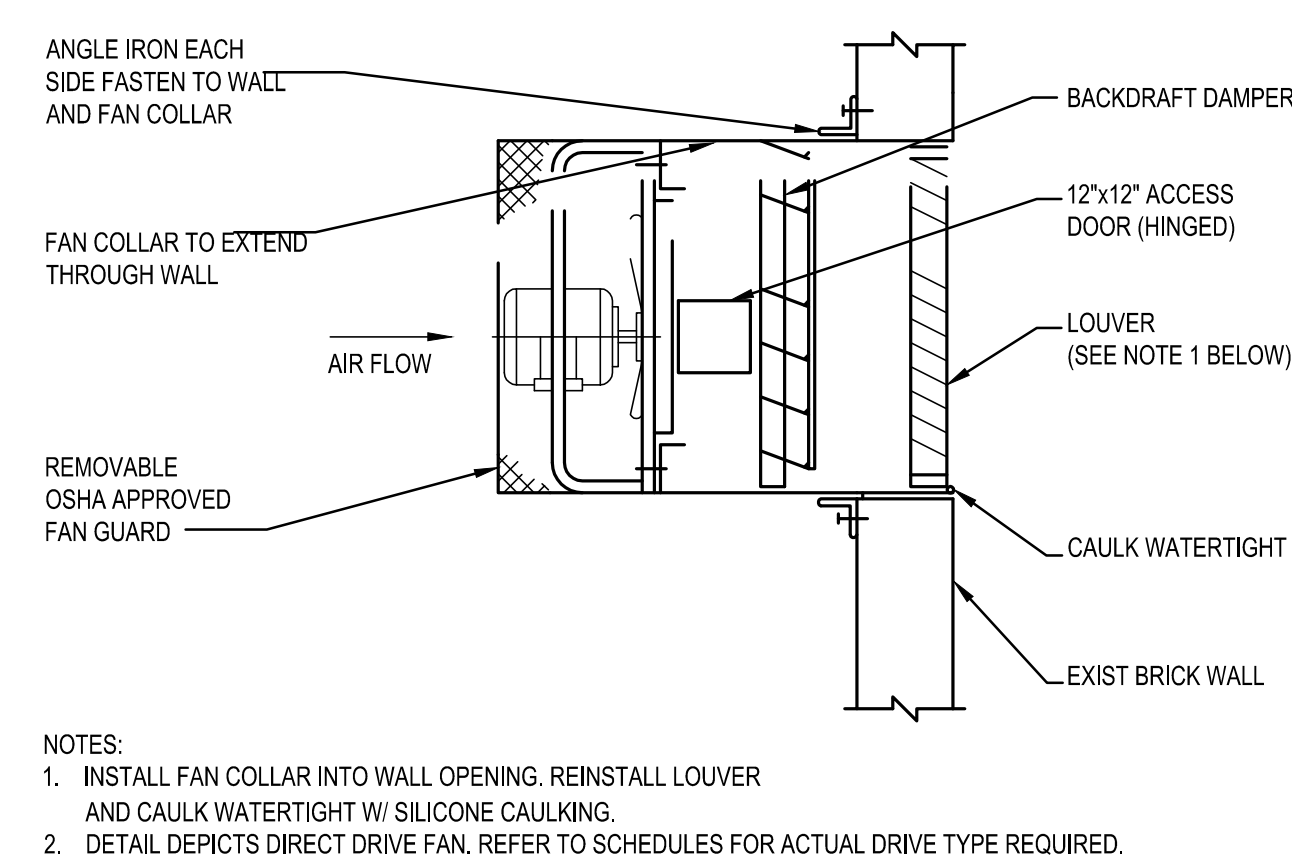


DETAIL - PROPELLER WALL EXHAUST FAN
SCALE: NOT TO SCALE **9**

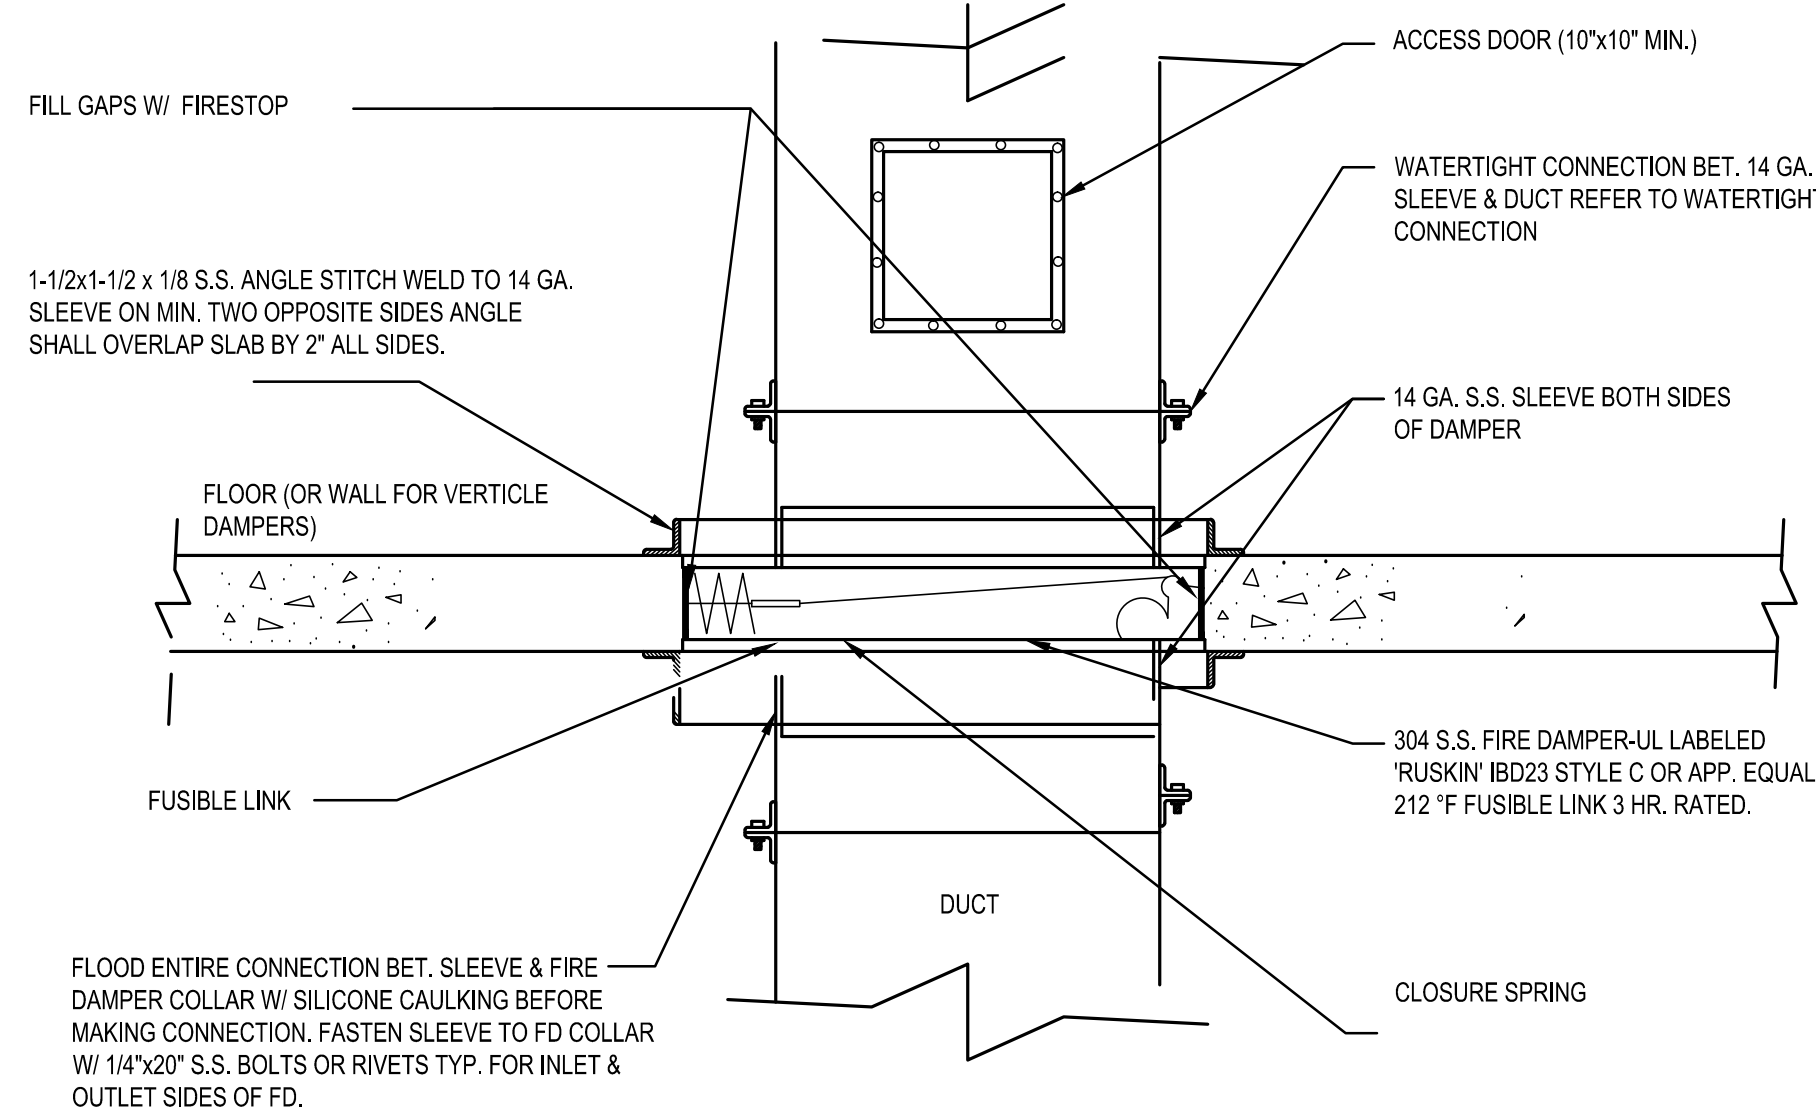


DETAIL - FIRE DAMPER FOR STAINLESS STEEL EXHAUST DUCTS
SCALE: NOT TO SCALE **5**

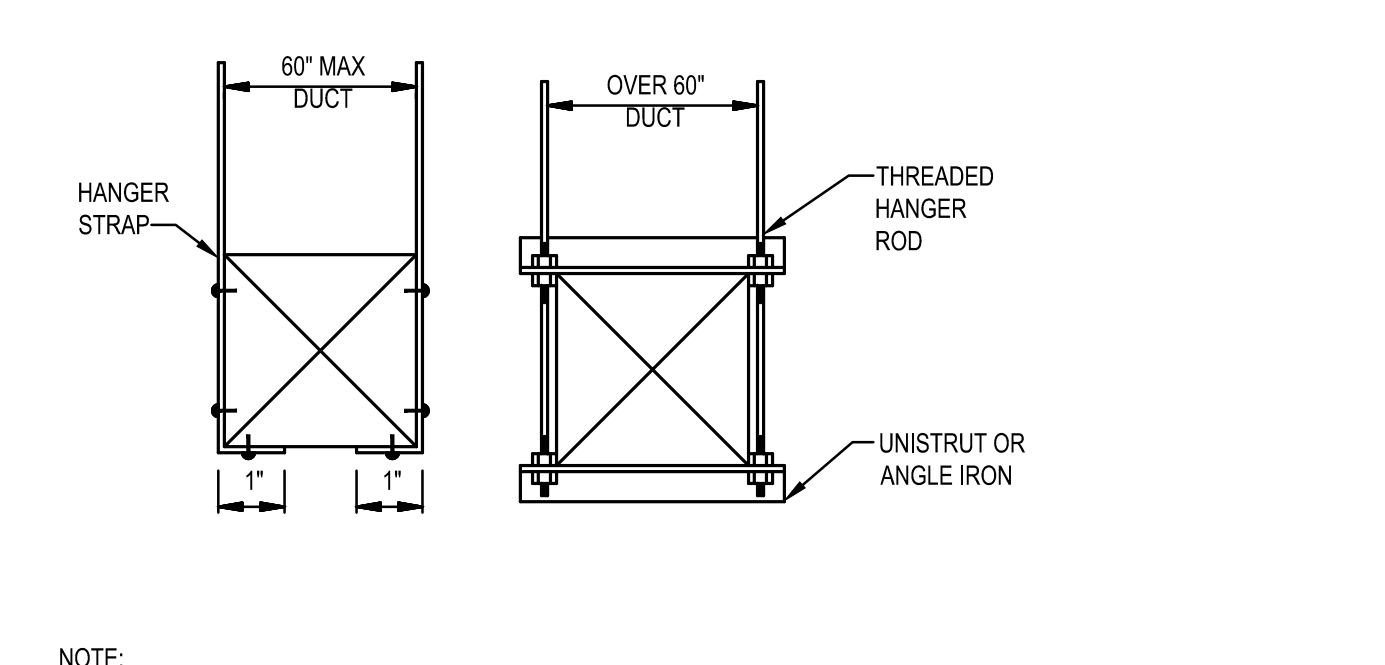


DETAIL - DUCT SUPPORT ATTACHMENTS
SCALE: NOT TO SCALE **1**

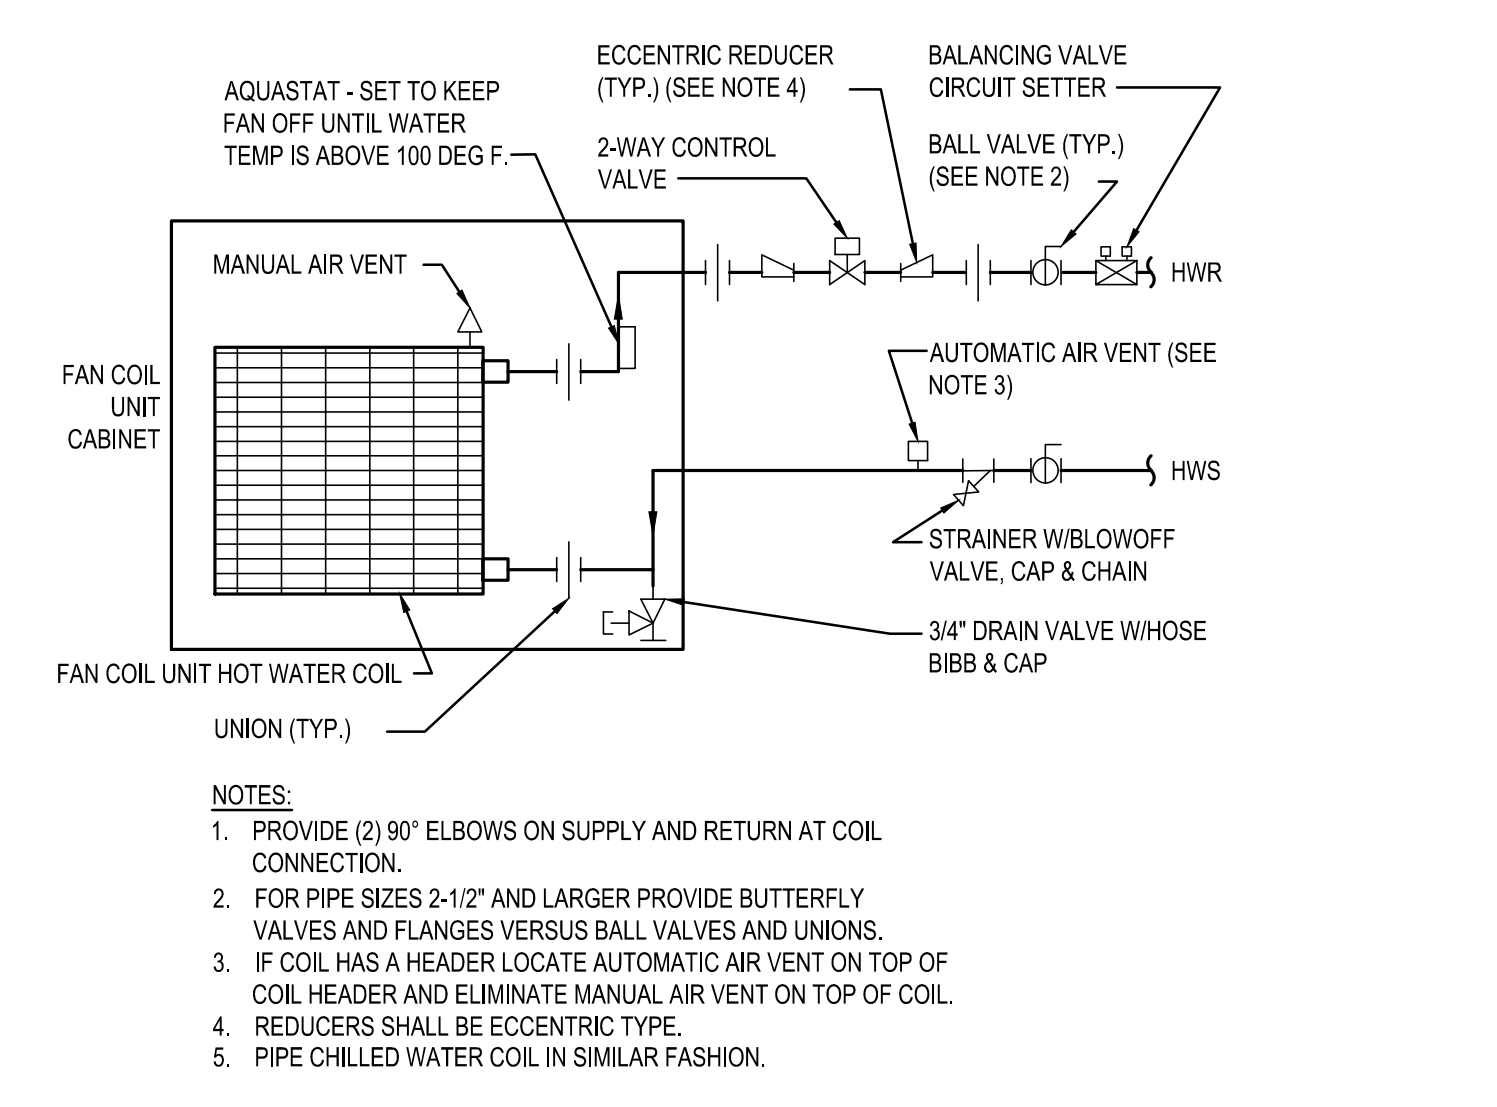


DETAIL - FAN COIL HOT WATER COIL PIPING SCHEMATIC
SCALE: NOT TO SCALE **14**

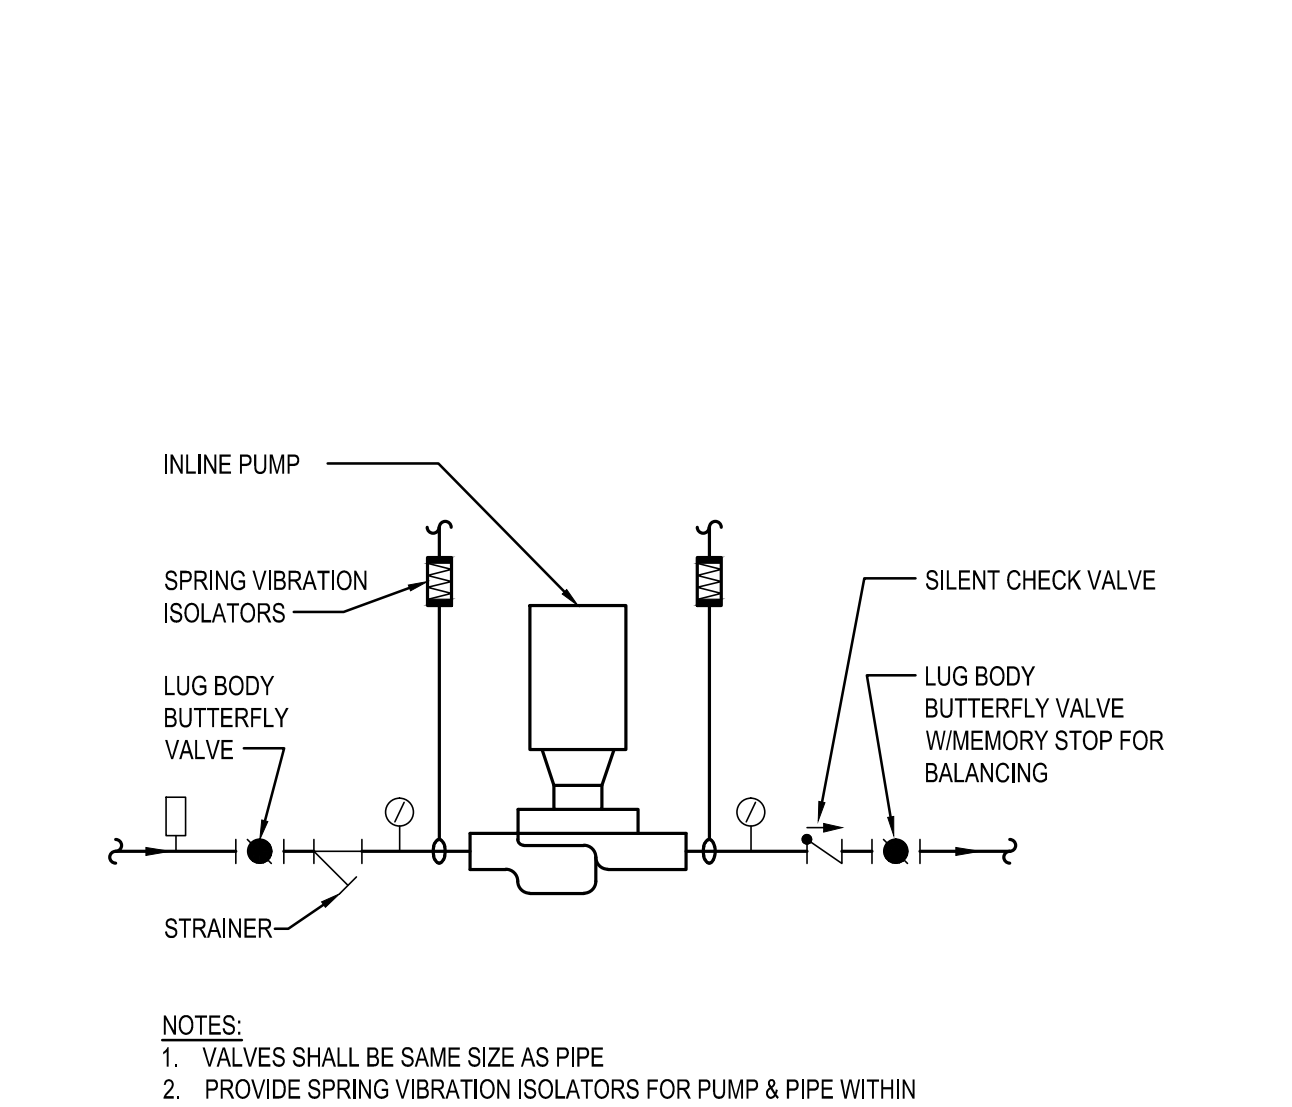


DETAIL - INLINE PUMP PIPING SCHEMATIC
SCALE: NOT TO SCALE **10**

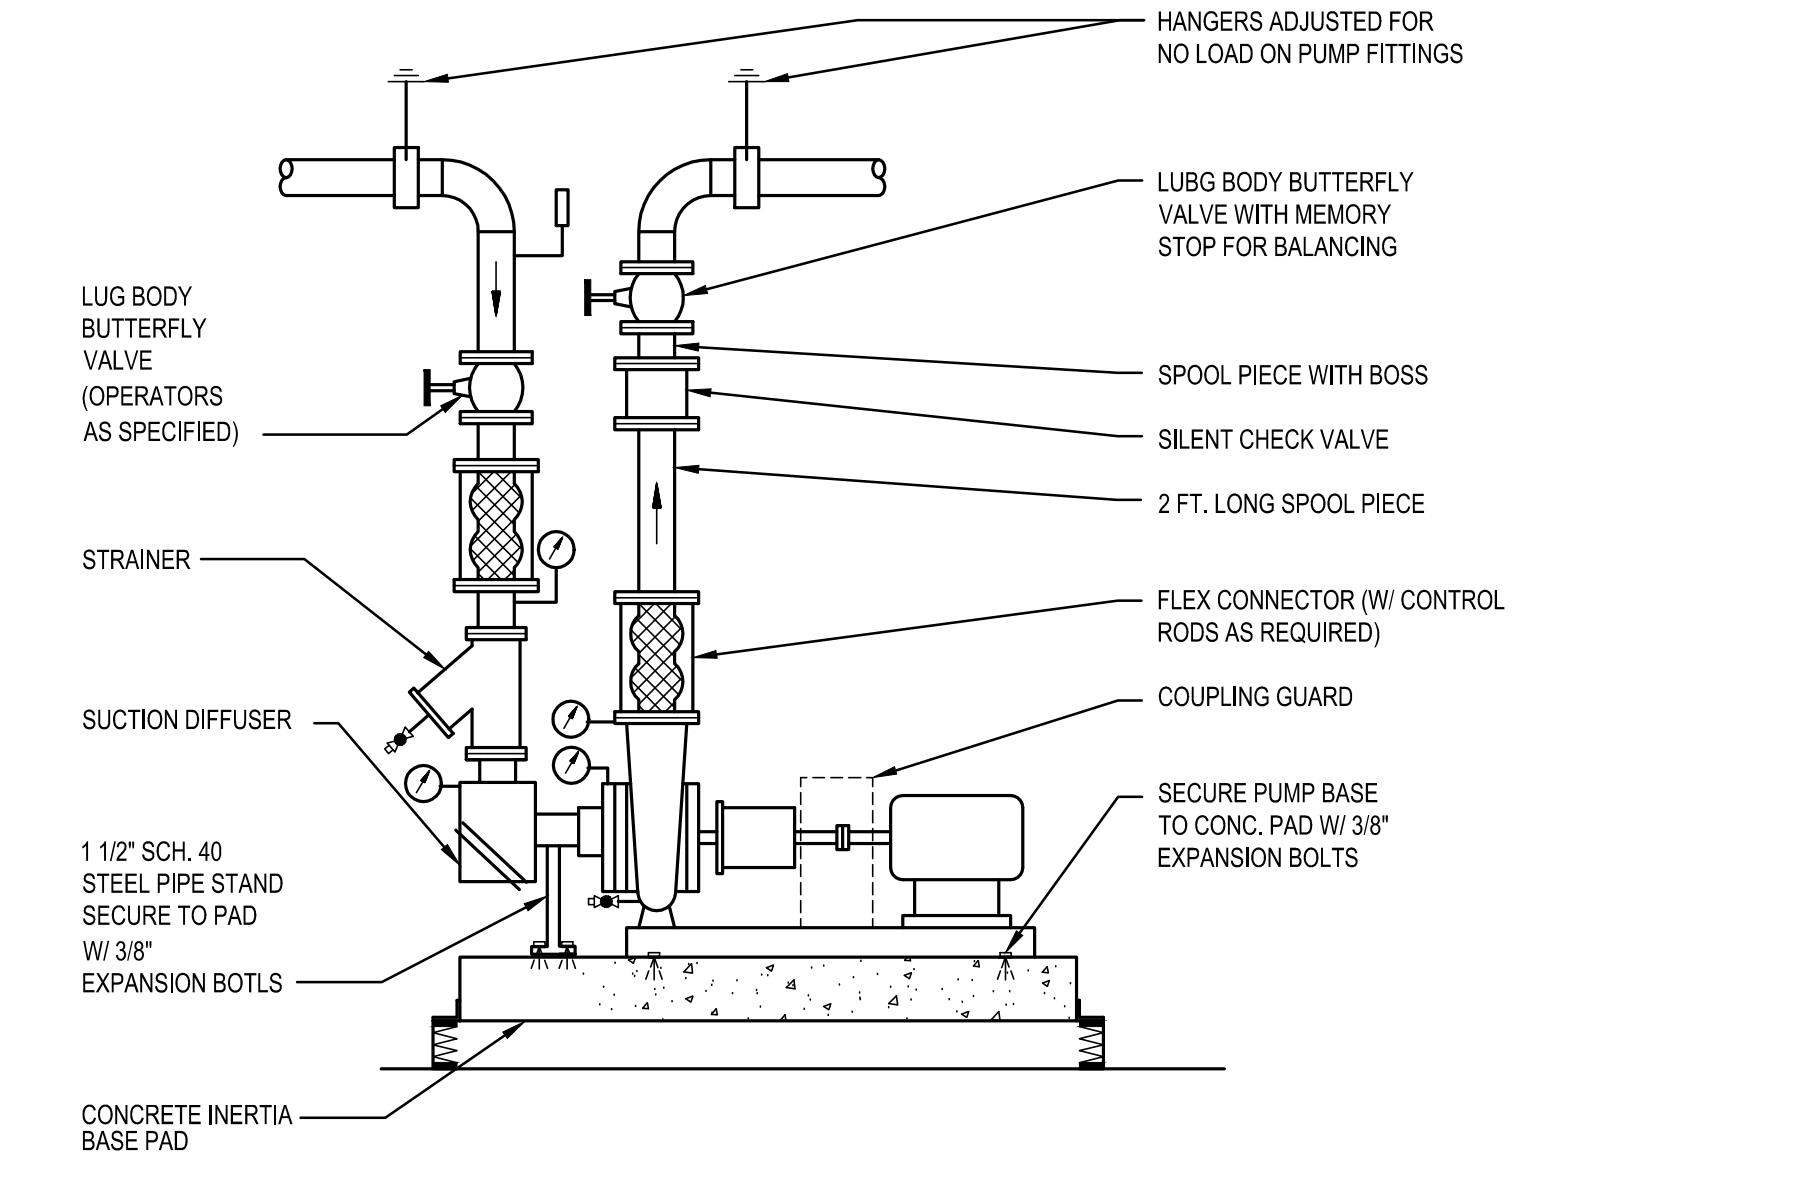


DETAIL - END SUCTION PUMP
SCALE: NOT TO SCALE **6**

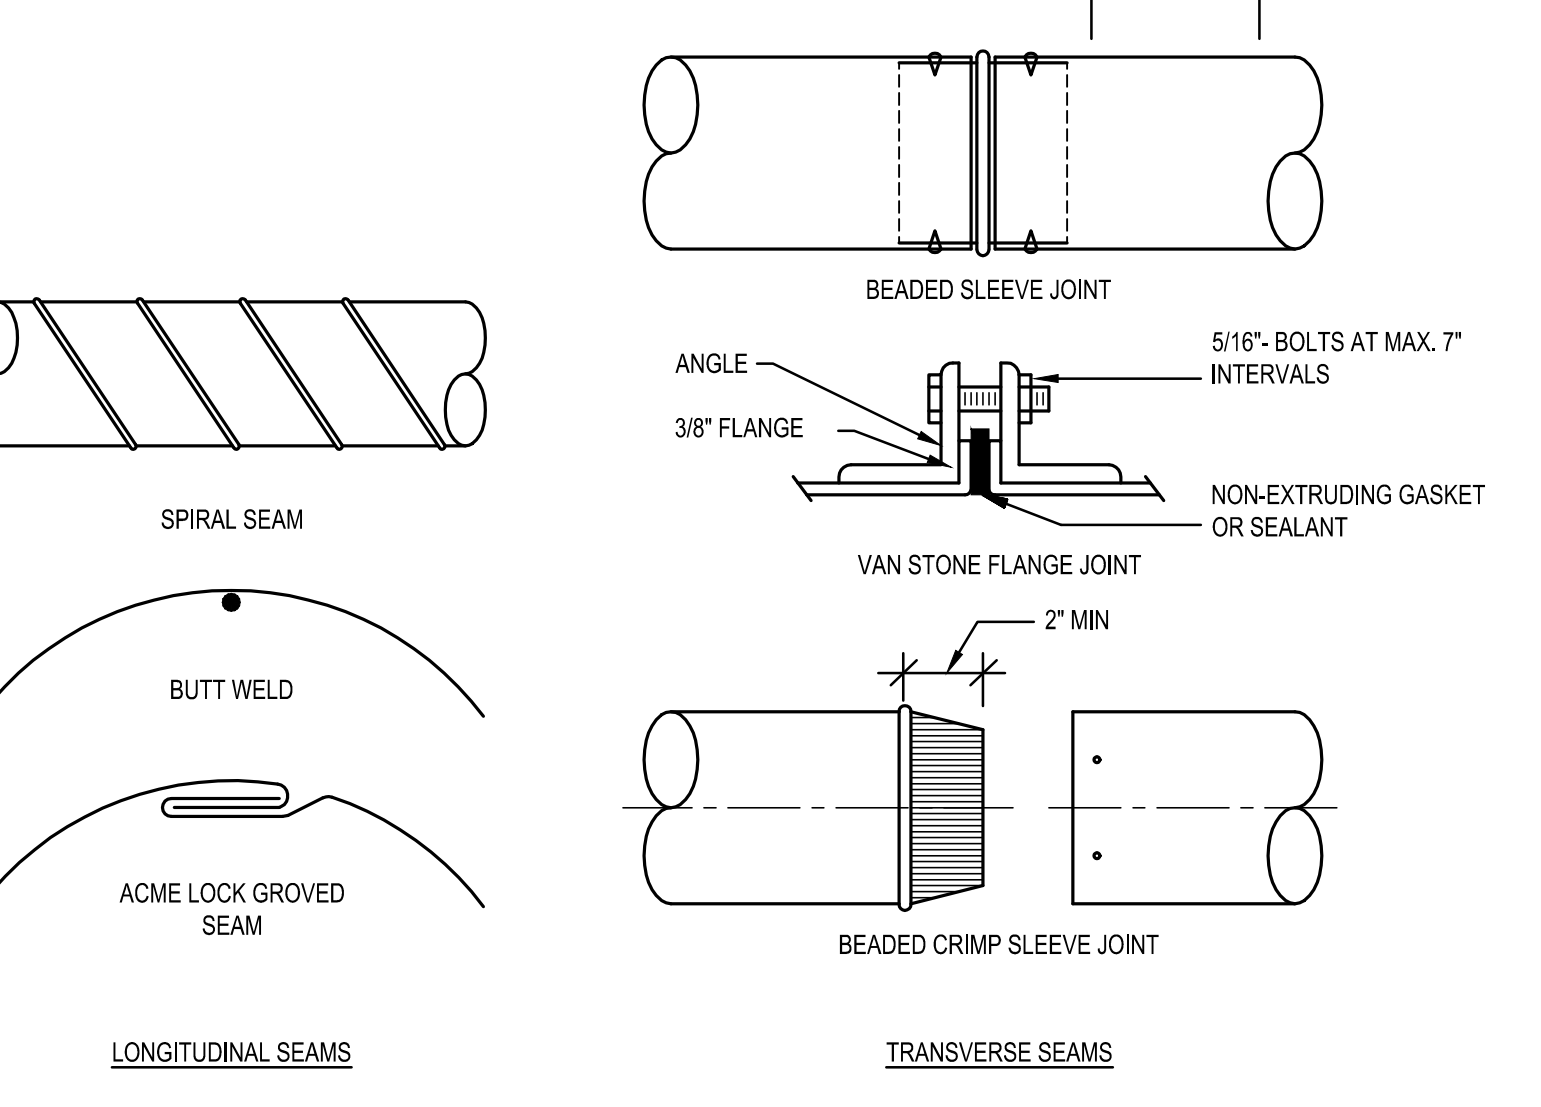


DETAIL - ROUND DUCT SEAMS AND JOINTS
SCALE: NOT TO SCALE **2**

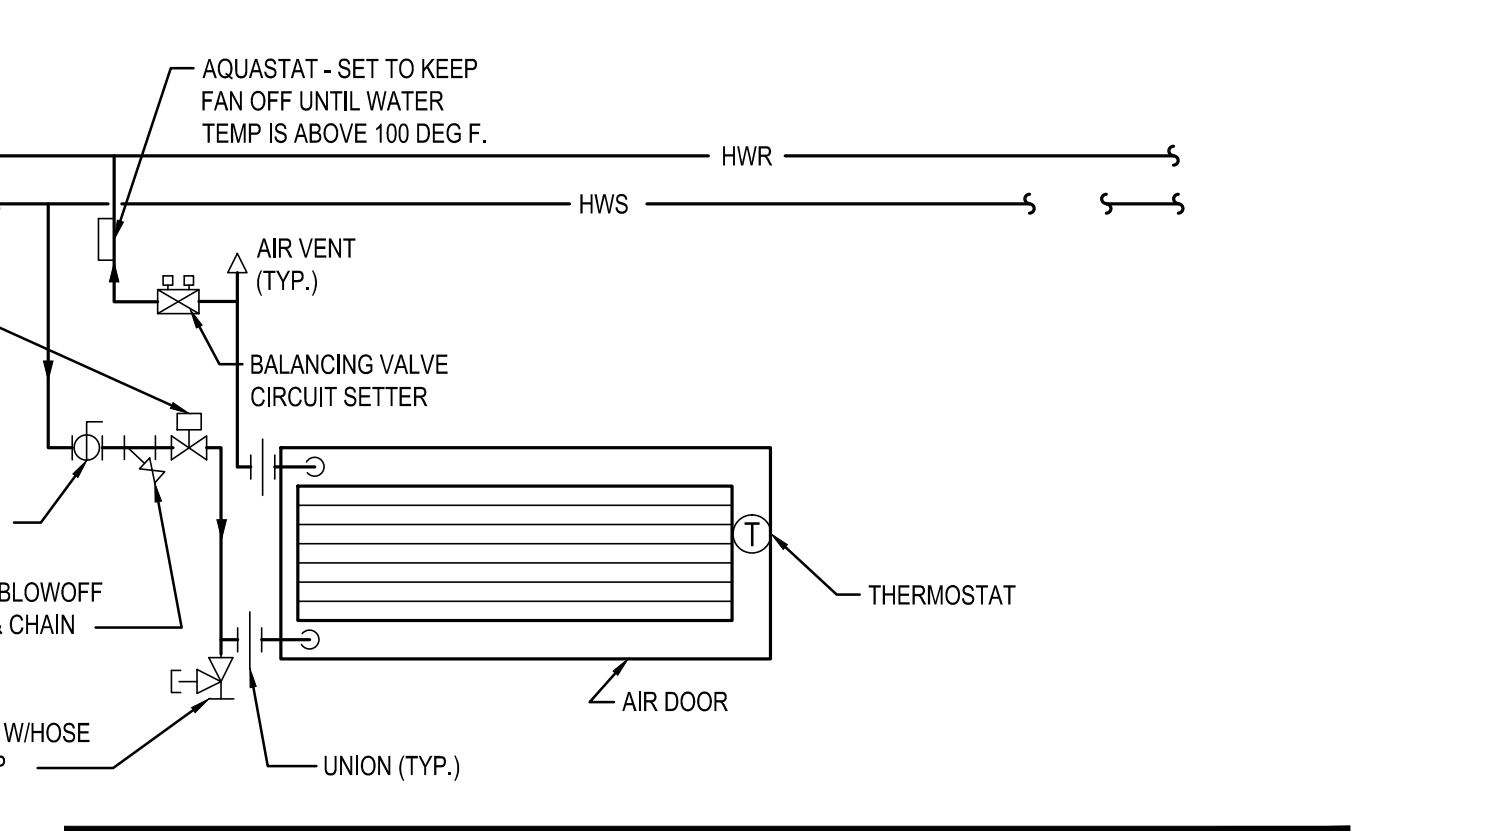


DETAIL - AIR DOOR HOT WATER COIL SCHEMATIC
SCALE: NOT TO SCALE **15**

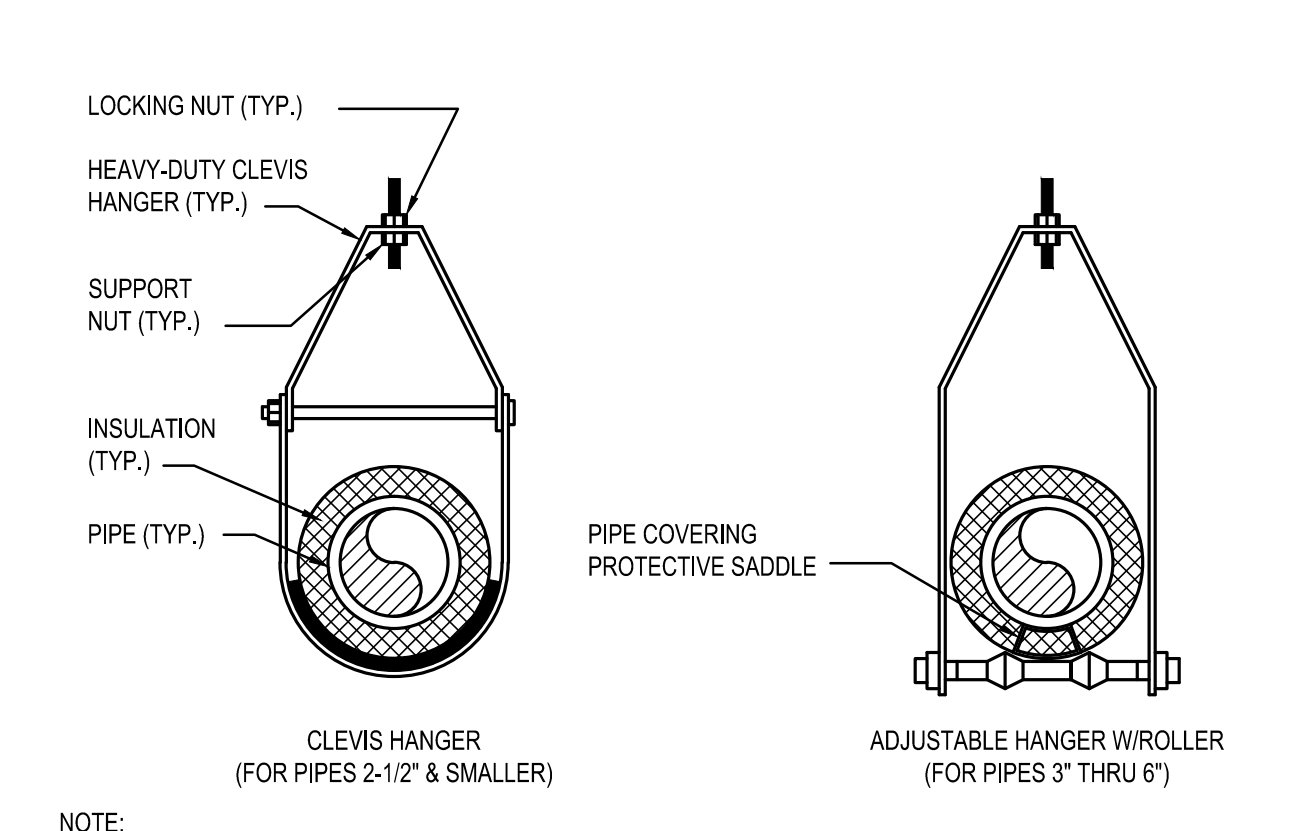


DETAIL - PIPE HANGER ATTACHMENTS
SCALE: NOT TO SCALE **11**

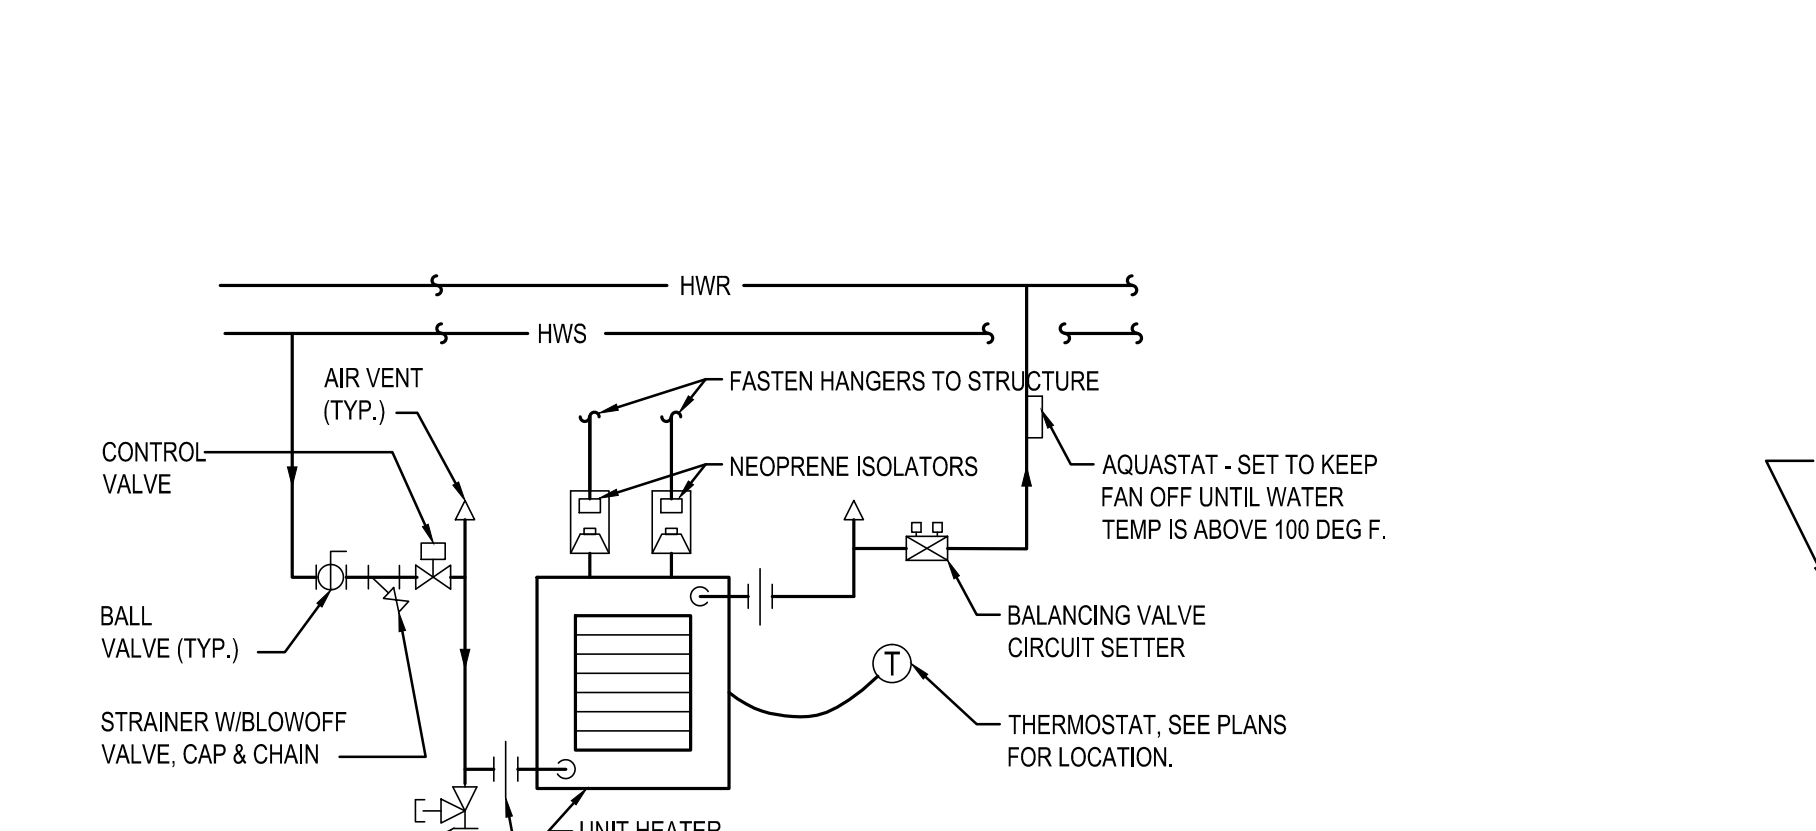


DETAIL - HOT WATER UNIT HEATER SCHEMATIC
SCALE: NOT TO SCALE **7**

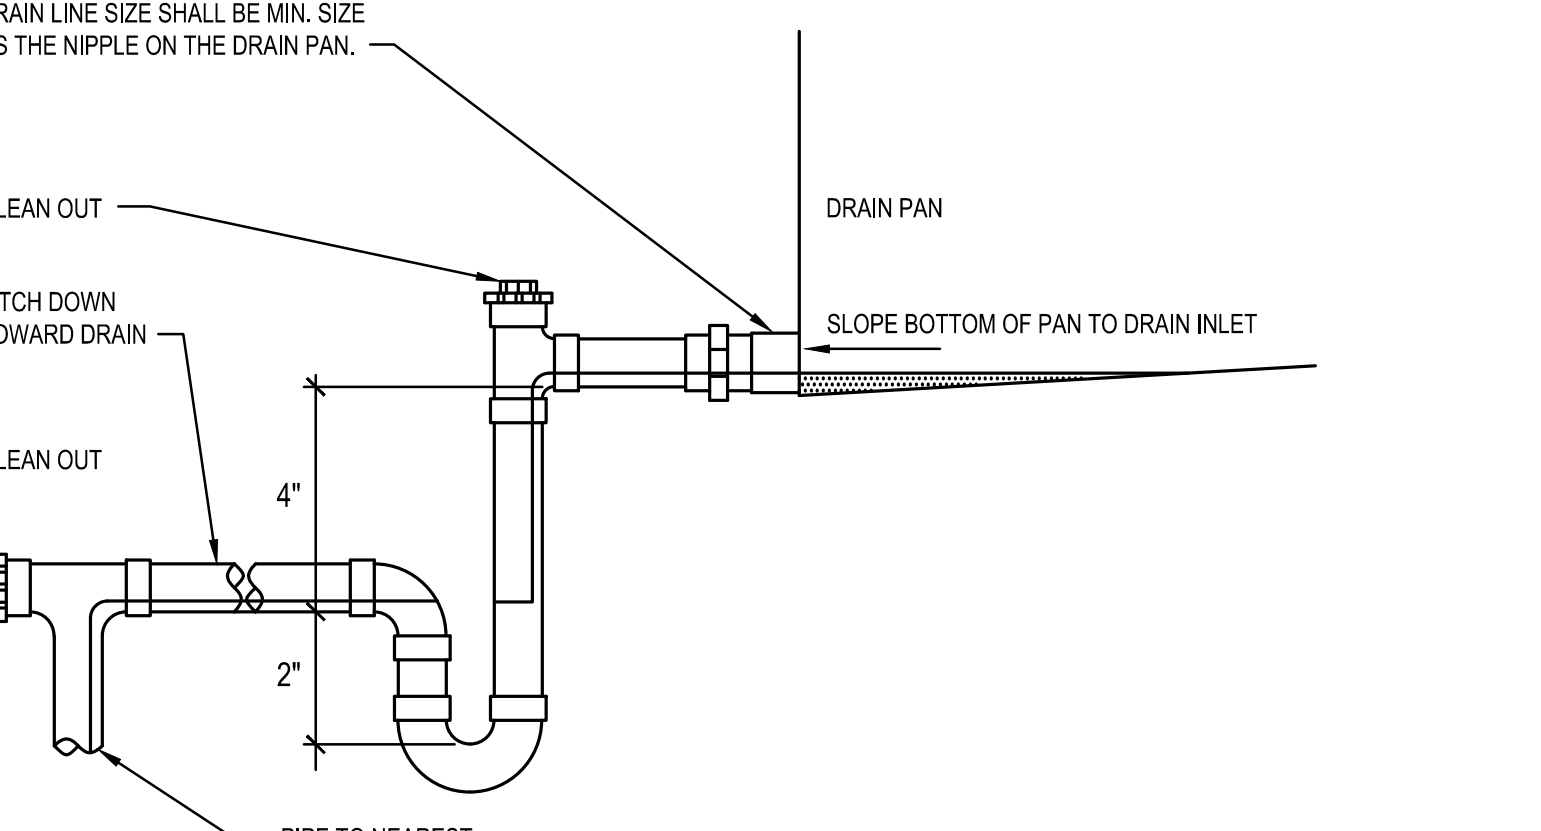


DETAIL - CONDENSATE DRAIN TRAP
SCALE: NOT TO SCALE **3**

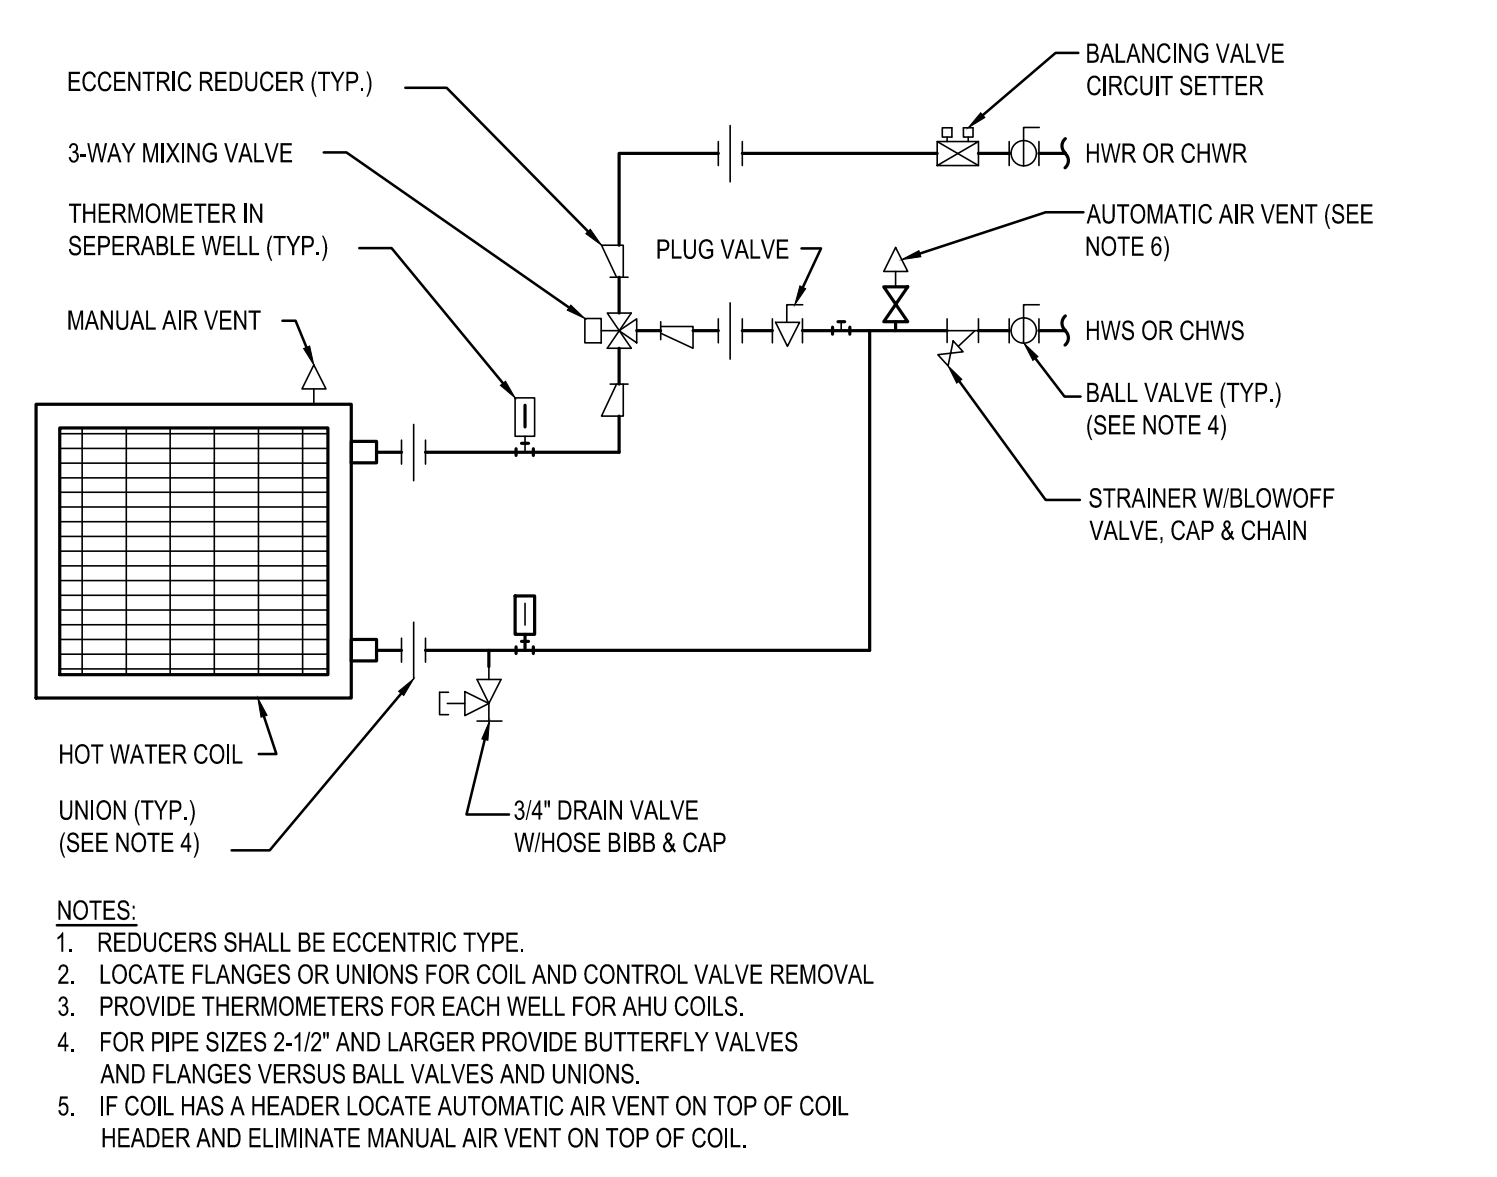


DETAIL - AHU CHILLED WATER COIL CONNECTION 3-WAY VALVE SCHEMATIC
SCALE: NOT TO SCALE **16**

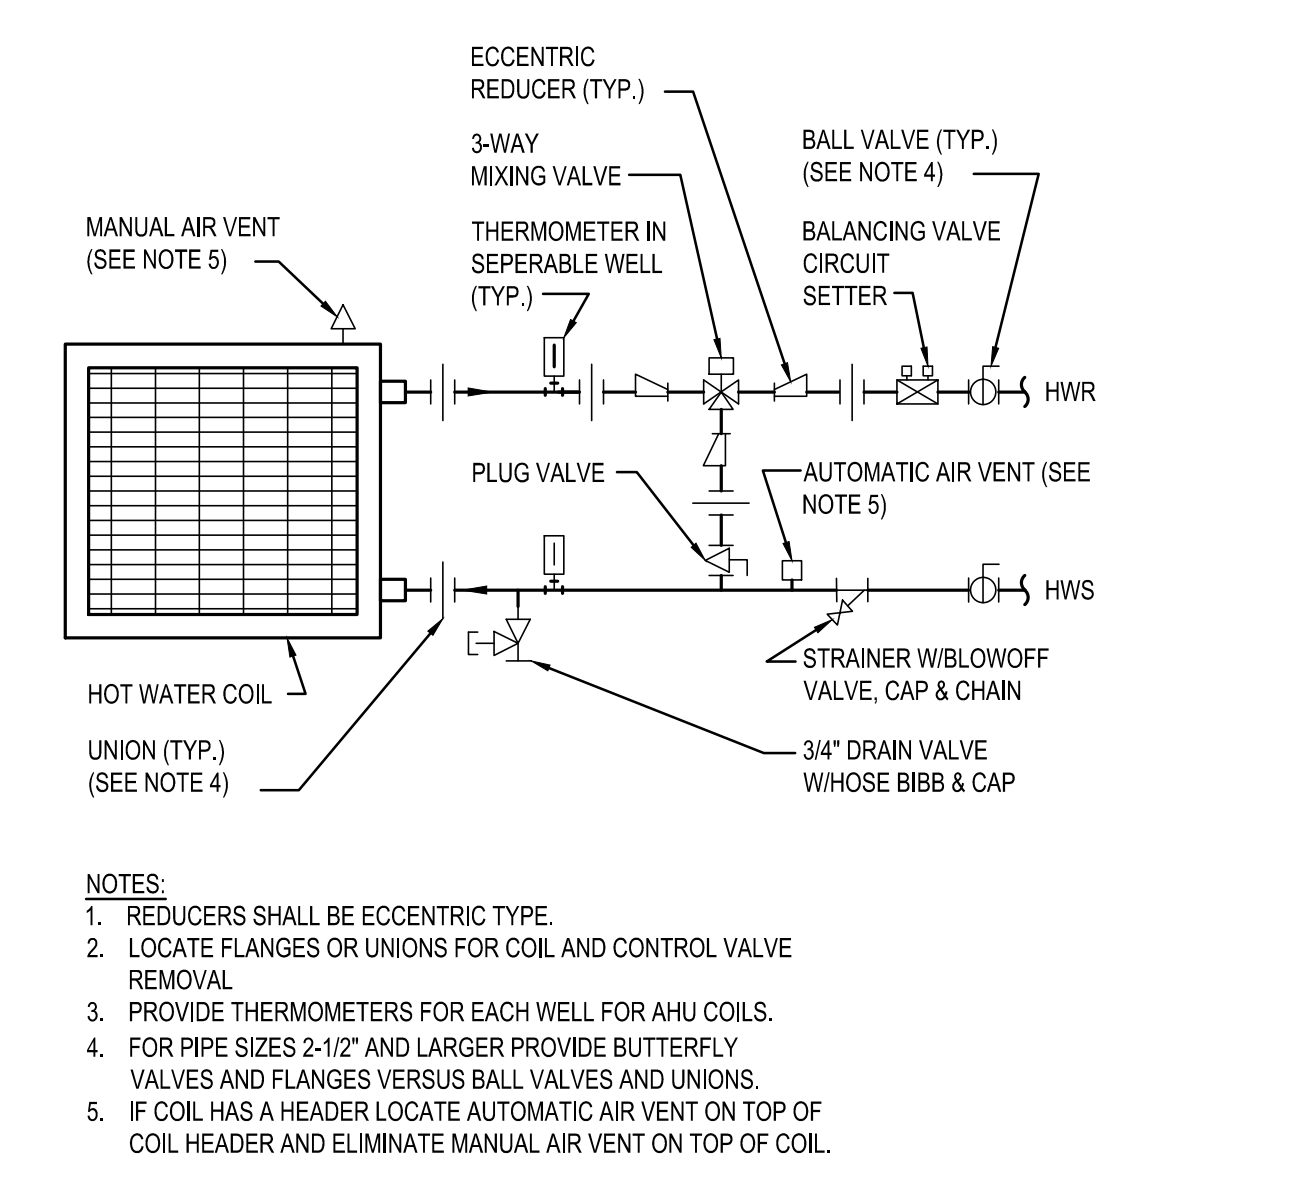

DETAIL - AHU HOT WATER COIL PIPING SCHEMATIC
SCALE: NOT TO SCALE **12**

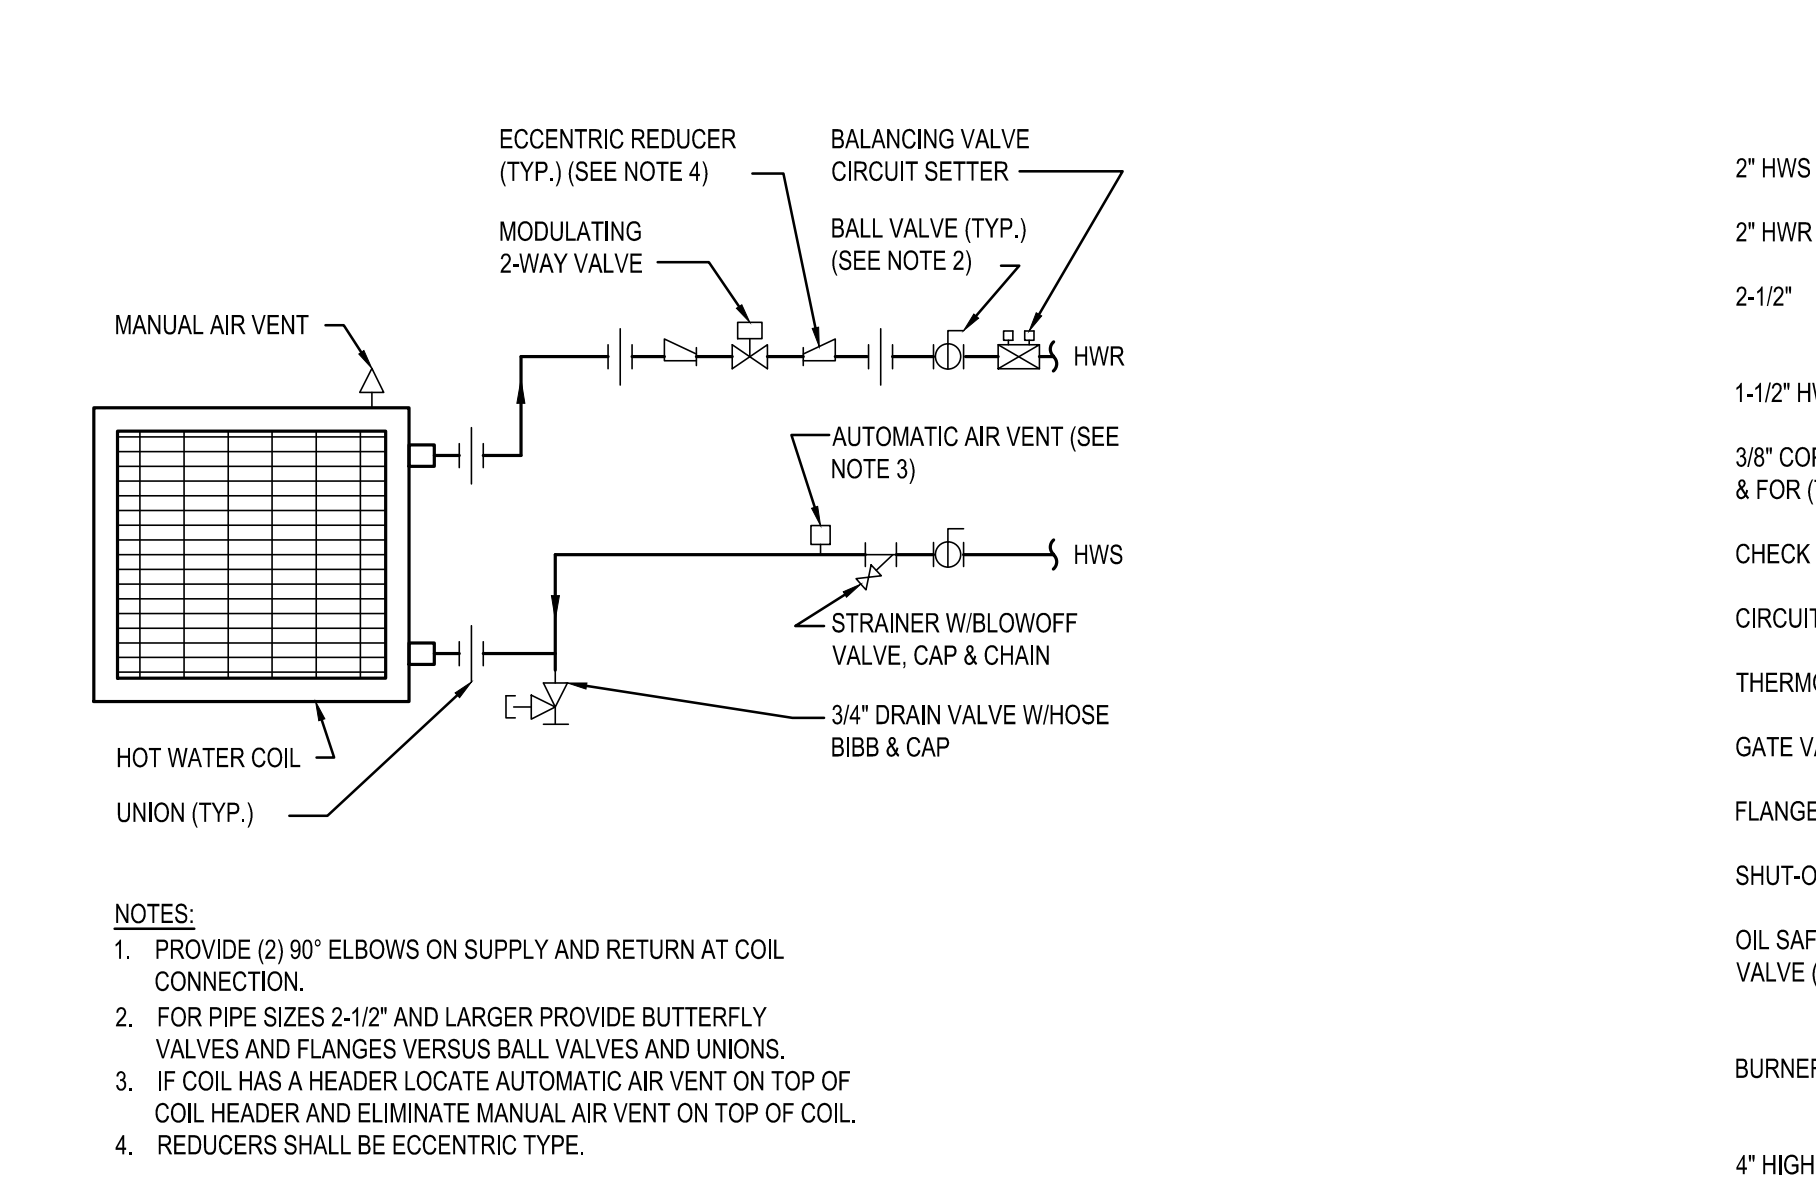

DETAIL - VAV BOX HOT WATER COIL PIPING SCHEMATIC
SCALE: NOT TO SCALE **8**

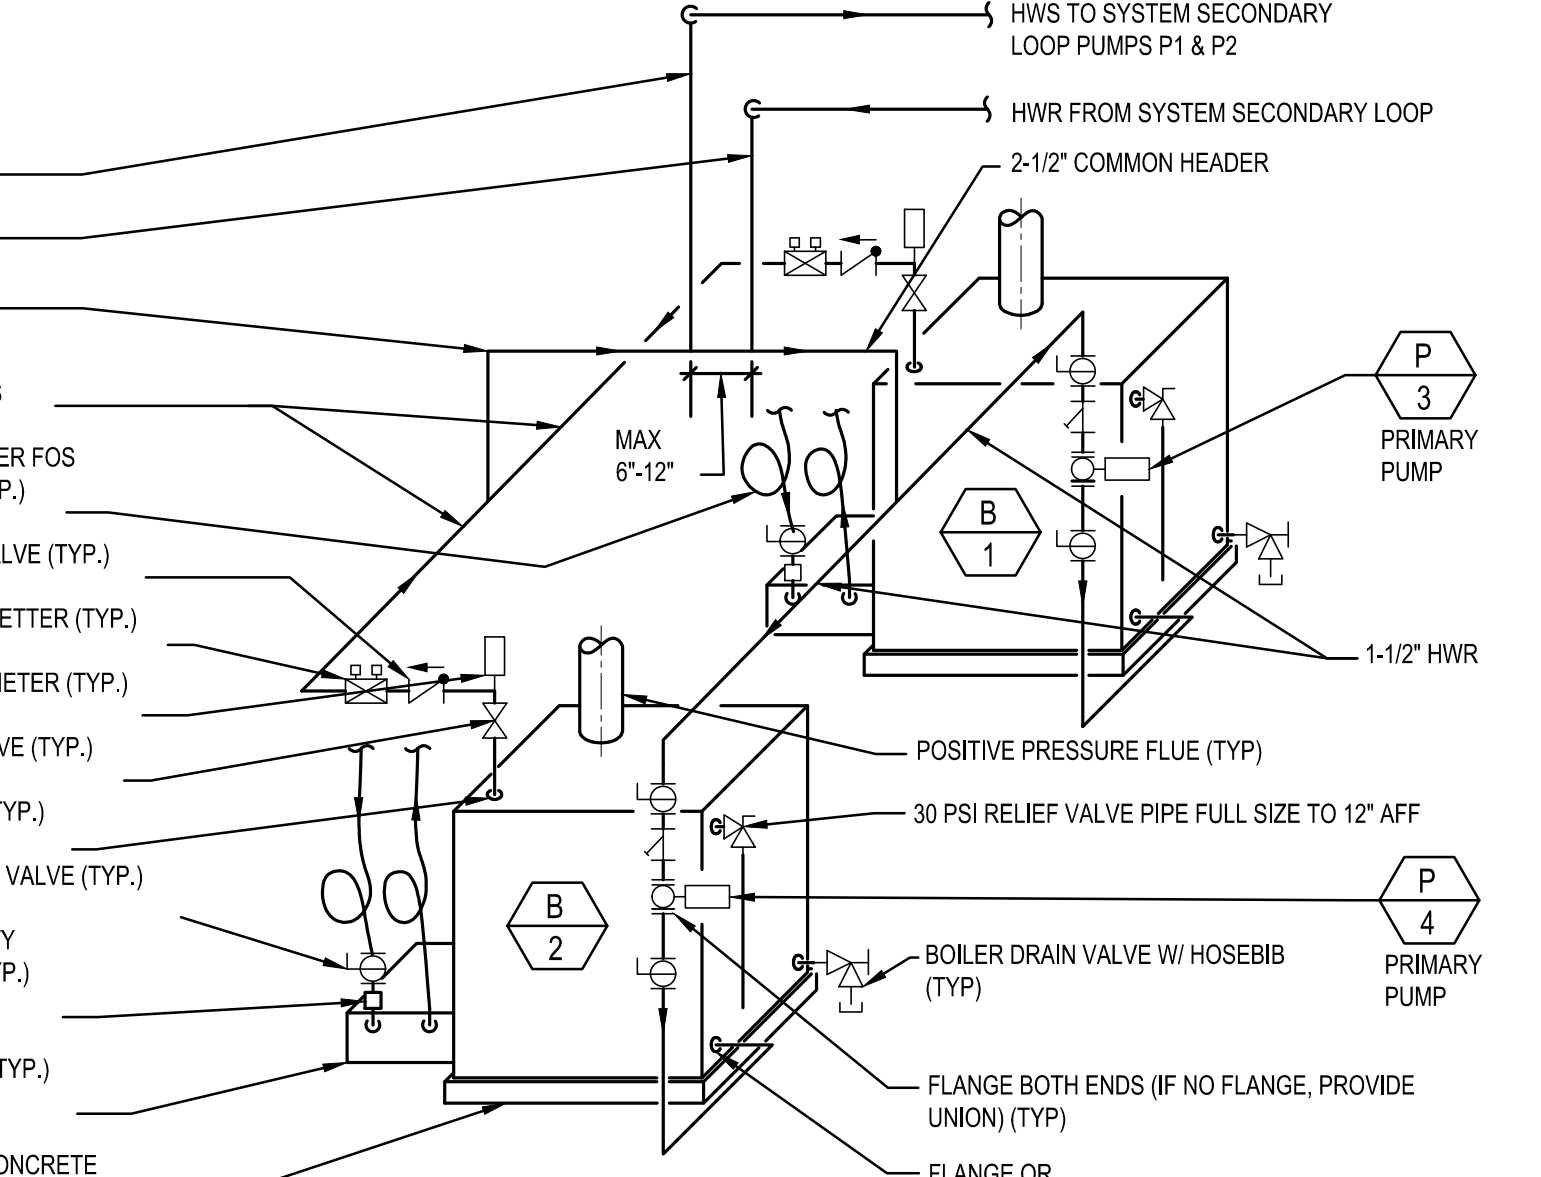

DETAIL - BOILER PIPING SCHEMATIC
SCALE: NOT TO SCALE **4**

SHEET NOTES

Portland International Jetport
1001 Westbrook Street
Portland, Maine 04102

Gensler

2020 K Street, NW
Suite 200
Washington, DC 20006
Telephone 202.721.5200
Facsimile 202.872.8587

AMEC ASSOCIATES, INC.
343 Gorham Road, South Portland, ME 04106
P: (207) 761-1770 F: (207) 774-1246 www.amec.com
engineers • architects • surveyors • construction managers

amec

343 Gorham Road, South Portland ME 04106
P: (207) 761-1770 F: (207) 774-1246 www.amec.com

THESE DRAWINGS ARE ISSUED FOR CONSTRUCTION AND REFLECT ALL AMEC ISSUED BULLETINS AND SKETCHES.

Issue	Date & Issue Description	By	Check
01	12/03/08	PWZ	RHB
02	01/23/09	PWZ	RHB
03	10/26/09	PWZ	RHB
04	11/12/09	PWZ	RHB
05	04/23/10	PWZ	RHB
06	09/01/11	PWZ	RHB

GENERAL NOTES

A SEE SHEET M00.00 FOR LEGEND AND GENERAL NOTES.

PROJECT INFORMATION

Project Name: P1W Terminal Enhancement
Project Number: 08.0395.000
CAD File Name: T:\SS30101\Sheets\M12.11.dwg
Description: MECHANICAL DETAILS

Scale: NOT TO SCALE

M12.11

C2009 Gensler