


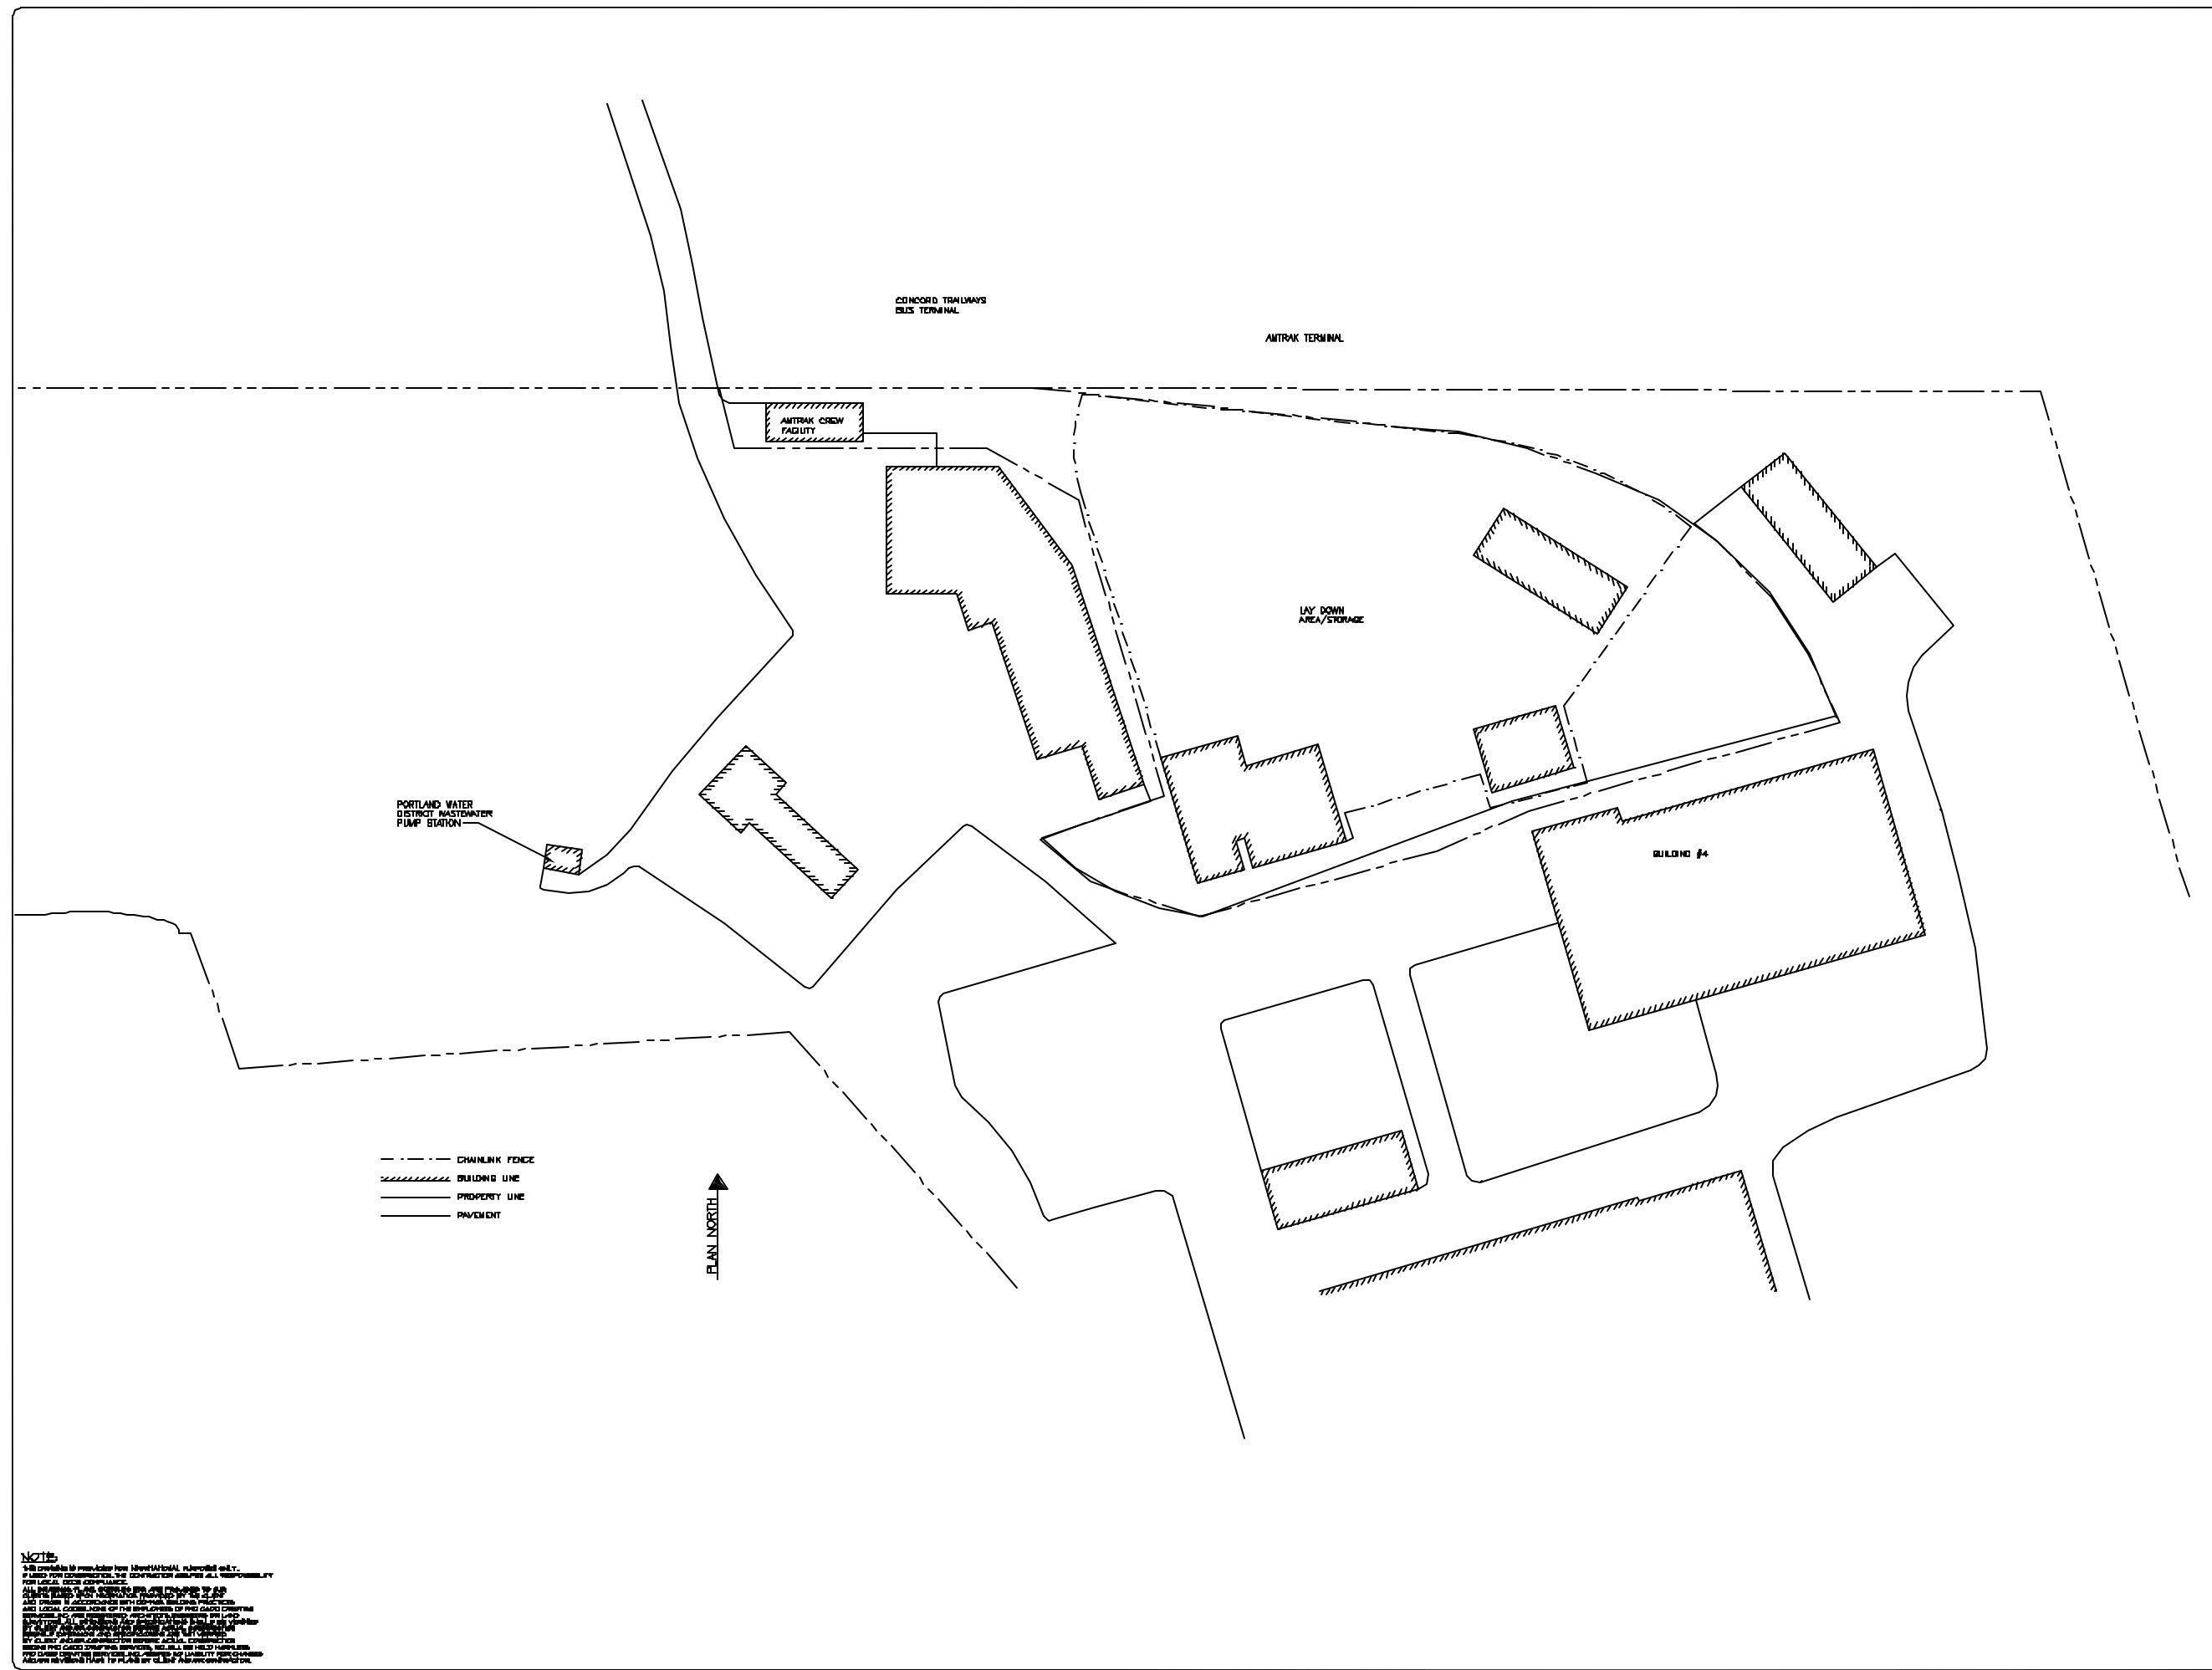

**NORTHERN PORTION
THOMPSON POINT
PORTLAND, MAINE**

SITE PLAN

REVISIONS	
CODE:	04/23/02
FIELD CHECK REV	
DATE:	08/04/03
SCALE:	1"=40'
DRAWN:	FMC/JLL
FILE:	03-0139
SHEET:	S-1



NOTE:
 1. All work to be done in accordance with the approved plans.
 2. The contractor shall be responsible for obtaining all necessary permits and licenses.
