



1 FIRST FLOOR PLAN
A1.01 1/16" = 1'-0"

3 DEMISING WALLS TO BE BUILT TO SEPARATE FUTURE TENANT SPACES.

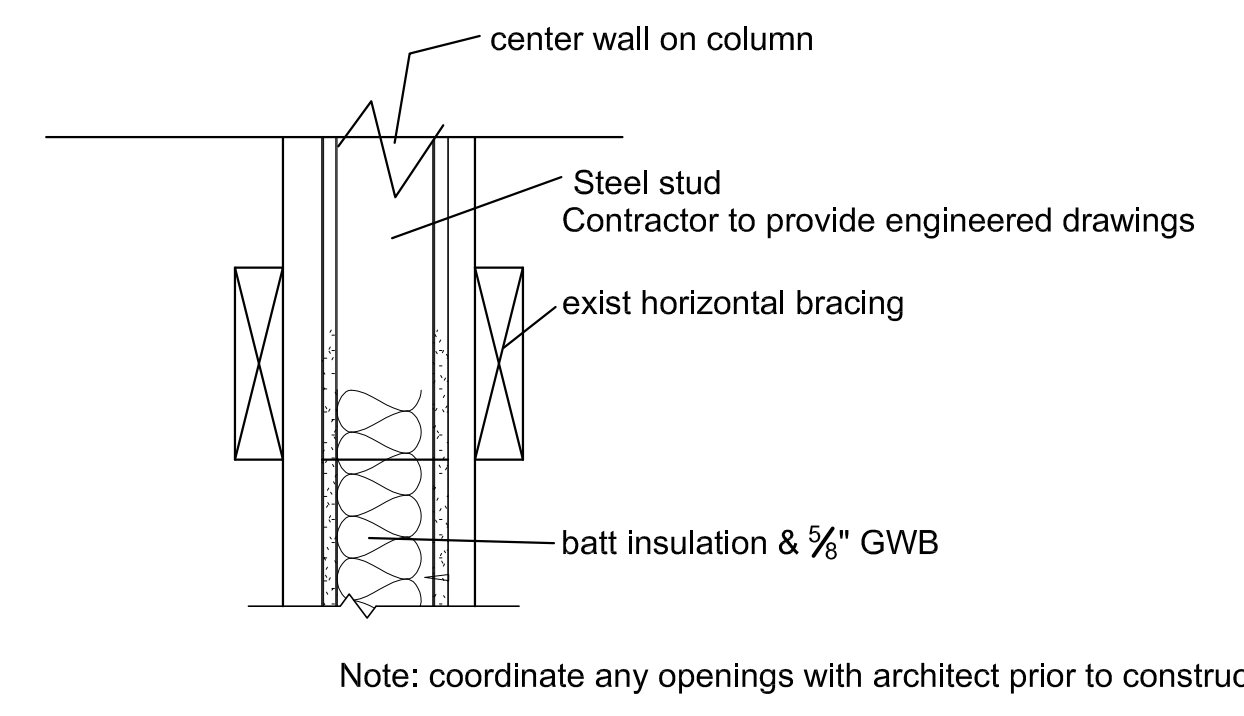


3 W1 - UNRATED DEMISING WALL
A1.01 1 1/2" = 1'-0"


Note: coordinate any openings with architect prior to construction

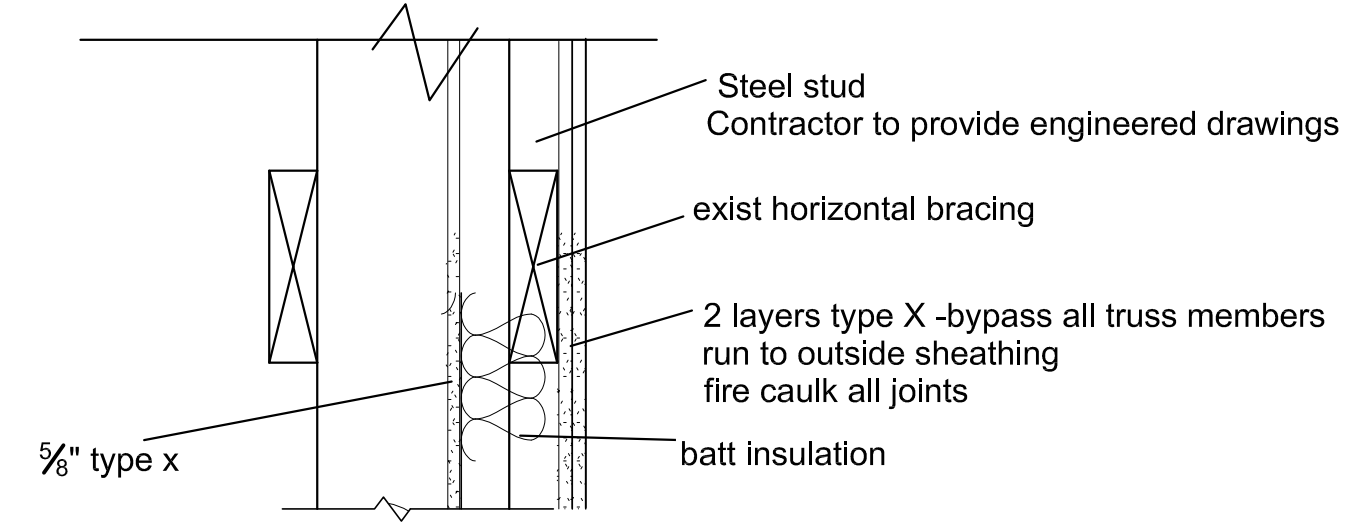

4 W2 - 1 HR DEMISING WALL
A1.01 1 1/2" = 1'-0"

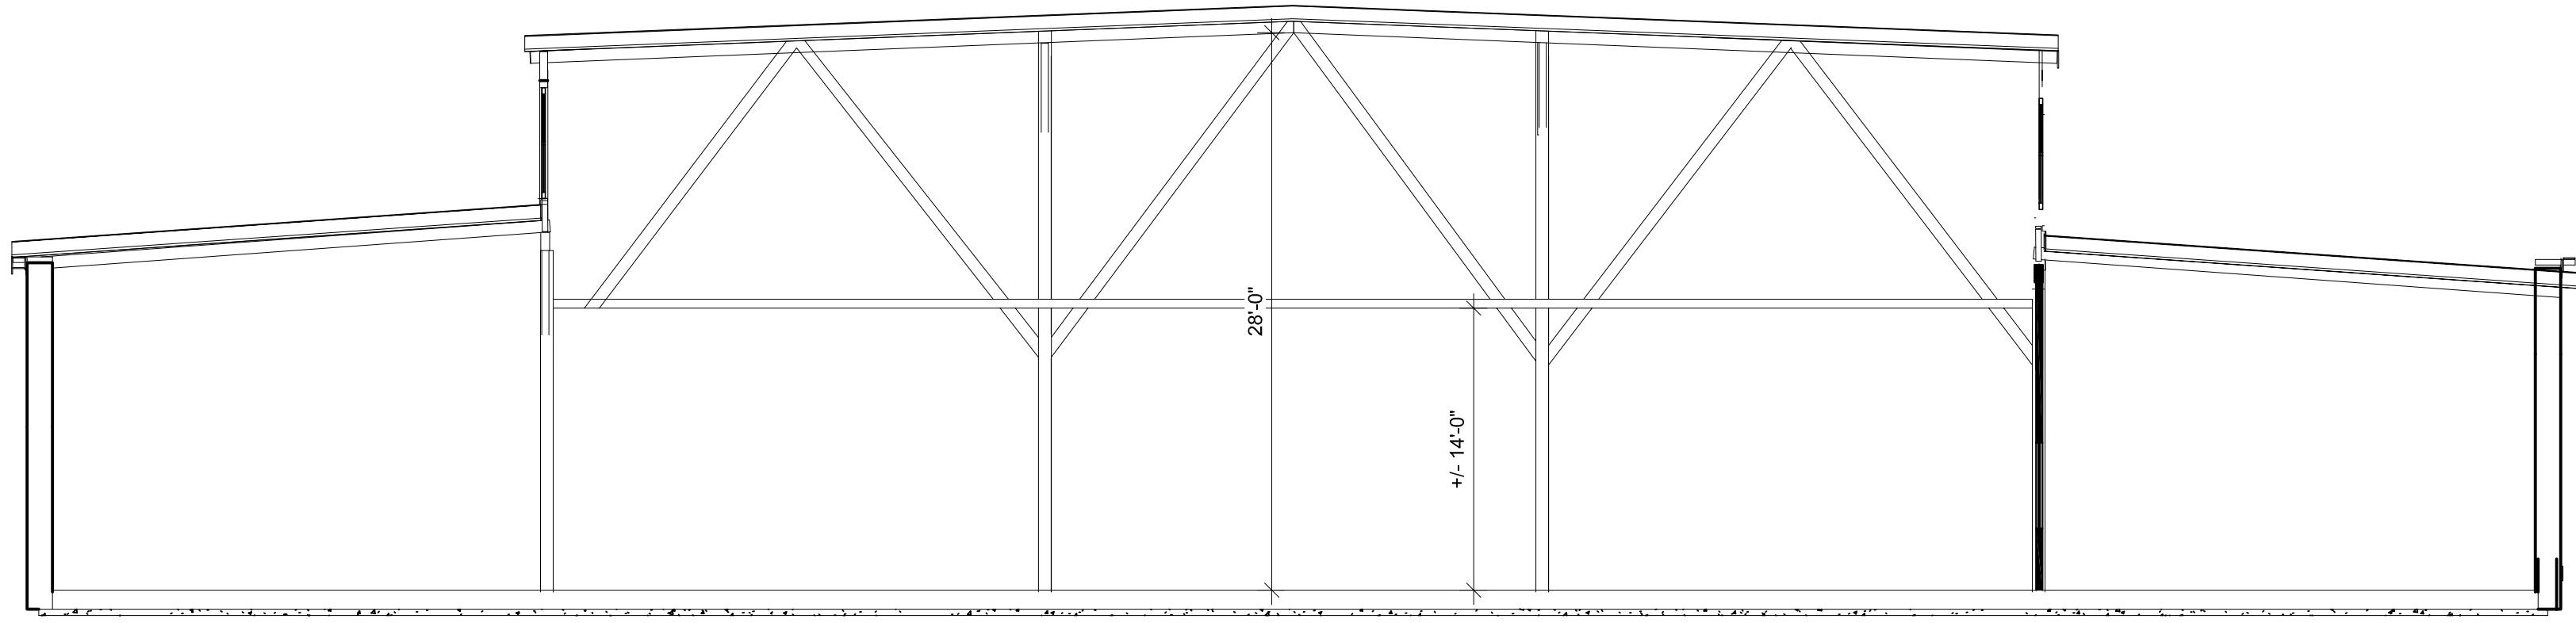

2 TRUSS ELEVATION
A1.01 1/8" = 1'-0"

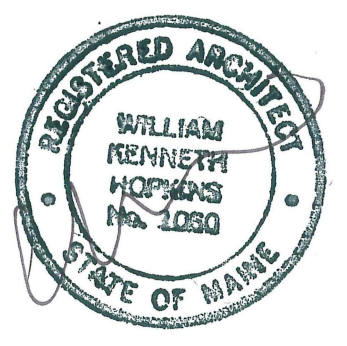

Prepared For:

Consultant:

Architect:

Project:

Revisions:

Date:

Scale:

ARCHETYPE
48 Union Wharf Portland, Maine 04101
(207) 772-6022 Fax (207) 772-4056

BRICK NORTH
CORE & SHELL
THOMPSON'S POINT,
PORTLAND ME

1	11-2015	RESPONSE TO BILLBOARD INSPECTION COMMENTS
---	---------	---

AS NOTED

10-29-2015

DEMISING WALLS

A1.01