



**AREA A ENLARGED VIEW**  
1" = 20'

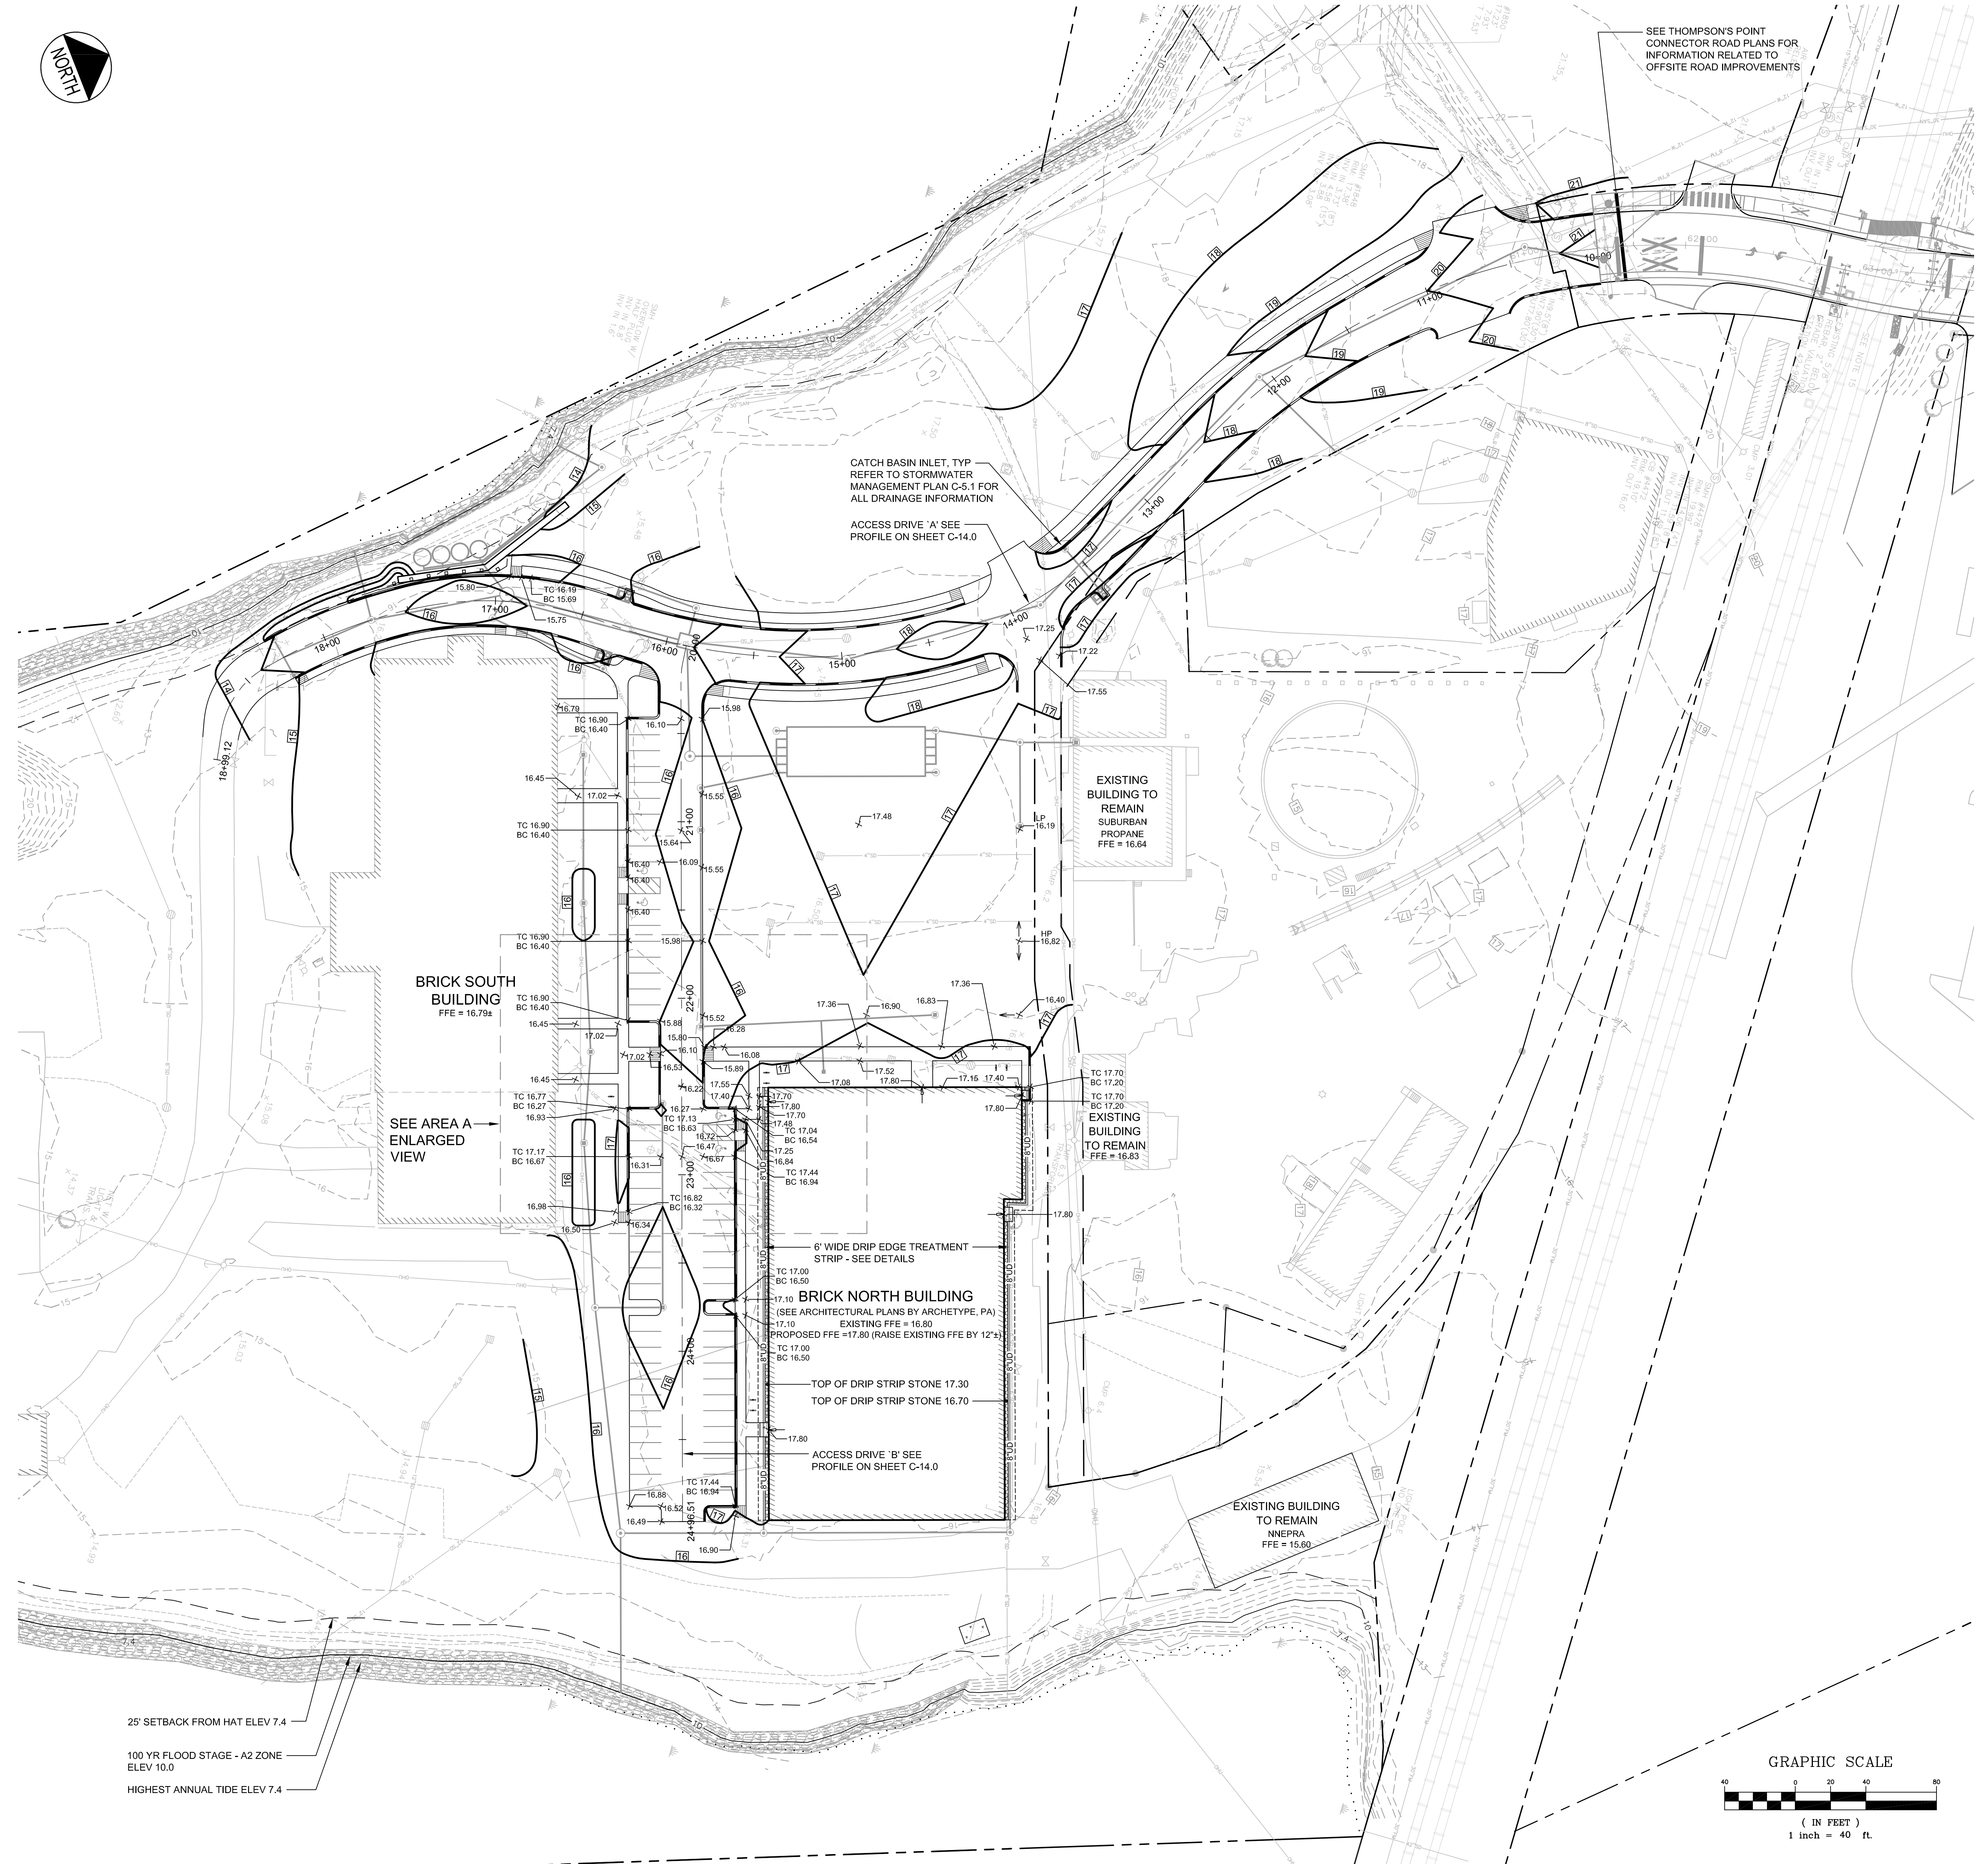


25' SETBACK FROM HAT ELEV 7.4  
100 YR FLOOD STAGE - A2 ZONE ELEV 10.0  
HIGHEST ANNUAL TIDE ELEV 7.4

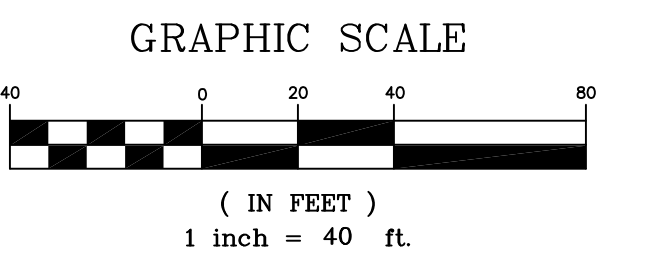

PRELIMINARY - NOT FOR CONSTRUCTION

REV	DATE	DESCRIPTION	REVISIONS
2	07.29.14	REVISED PHASE 1A SITE PLAN SUBMITTED TO CITY	
1	06.30.14	AMENDED PHASE 1A SITE PLAN SUBMITTED TO CITY	

PROJECT: BRICK NORTH BUILDING AT THE FOREFRONT AT THOMPSON'S POINT  
SHEET TITLE: STAND ALONE BRICK NORTH GRADING PLAN  
CLIENT: FOREFRONT PARTNERS | LP

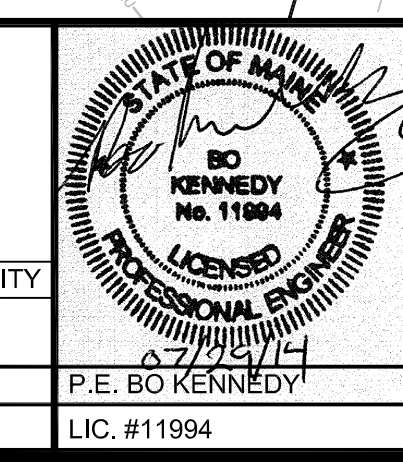

**FST** FAY, SPOFFORD & THORNDIKE  
ENGINEERS - PLANNERS - SCIENTISTS  
778 MAIN ST, SUITE 8, SOUTH PORTLAND, ME 04106

DRAWN: DED DATE: JUNE 2014  
DESIGNED: BEK SCALE: 1" = 40'  
CHECKED: SRB JOB NO. 2982.05  
FILE NAME: 2982.05-BN GRADING  
SHEET: C-5.0