


NOTE:
ALL BUILDINGS WILL HAVE A COMPLETE SPRINKLER SYSTEM MEETING THE REQUIREMENTS OF NFPA (BUILDING B1 IS EXEMPT FROM THE SPRINKLER REQUIREMENT BECAUSE IT IS NOT CLASSIFIED AS AN ENCLOSED BUILDING)

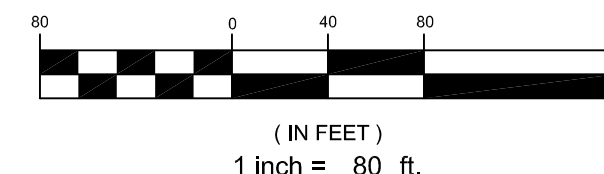

		PROJECT THE FOREFRONT AT THOMPSON'S POINT	
SHEET TITLE OVERALL UTILITY PLAN		CLIENT FOREFRONT PARTNERS I, LP	DRAWN: DED DATE: SEPT 2014 DESIGNED: BEK SCALE: 1" = 80' CHECKED: SRB JOB NO. 2982.05 FILE NAME: 2982.05-UTILITY SHEET C-6.0
1 REV DATE DESCRIPTION 10.10.14 FINAL SUBDIVISION APPLICATION SUBMISSION	REVISIONS P.E. BO E. KENNEDY LIC. #11994		