




AREA A ENLARGED VIEW  
1" = 20'

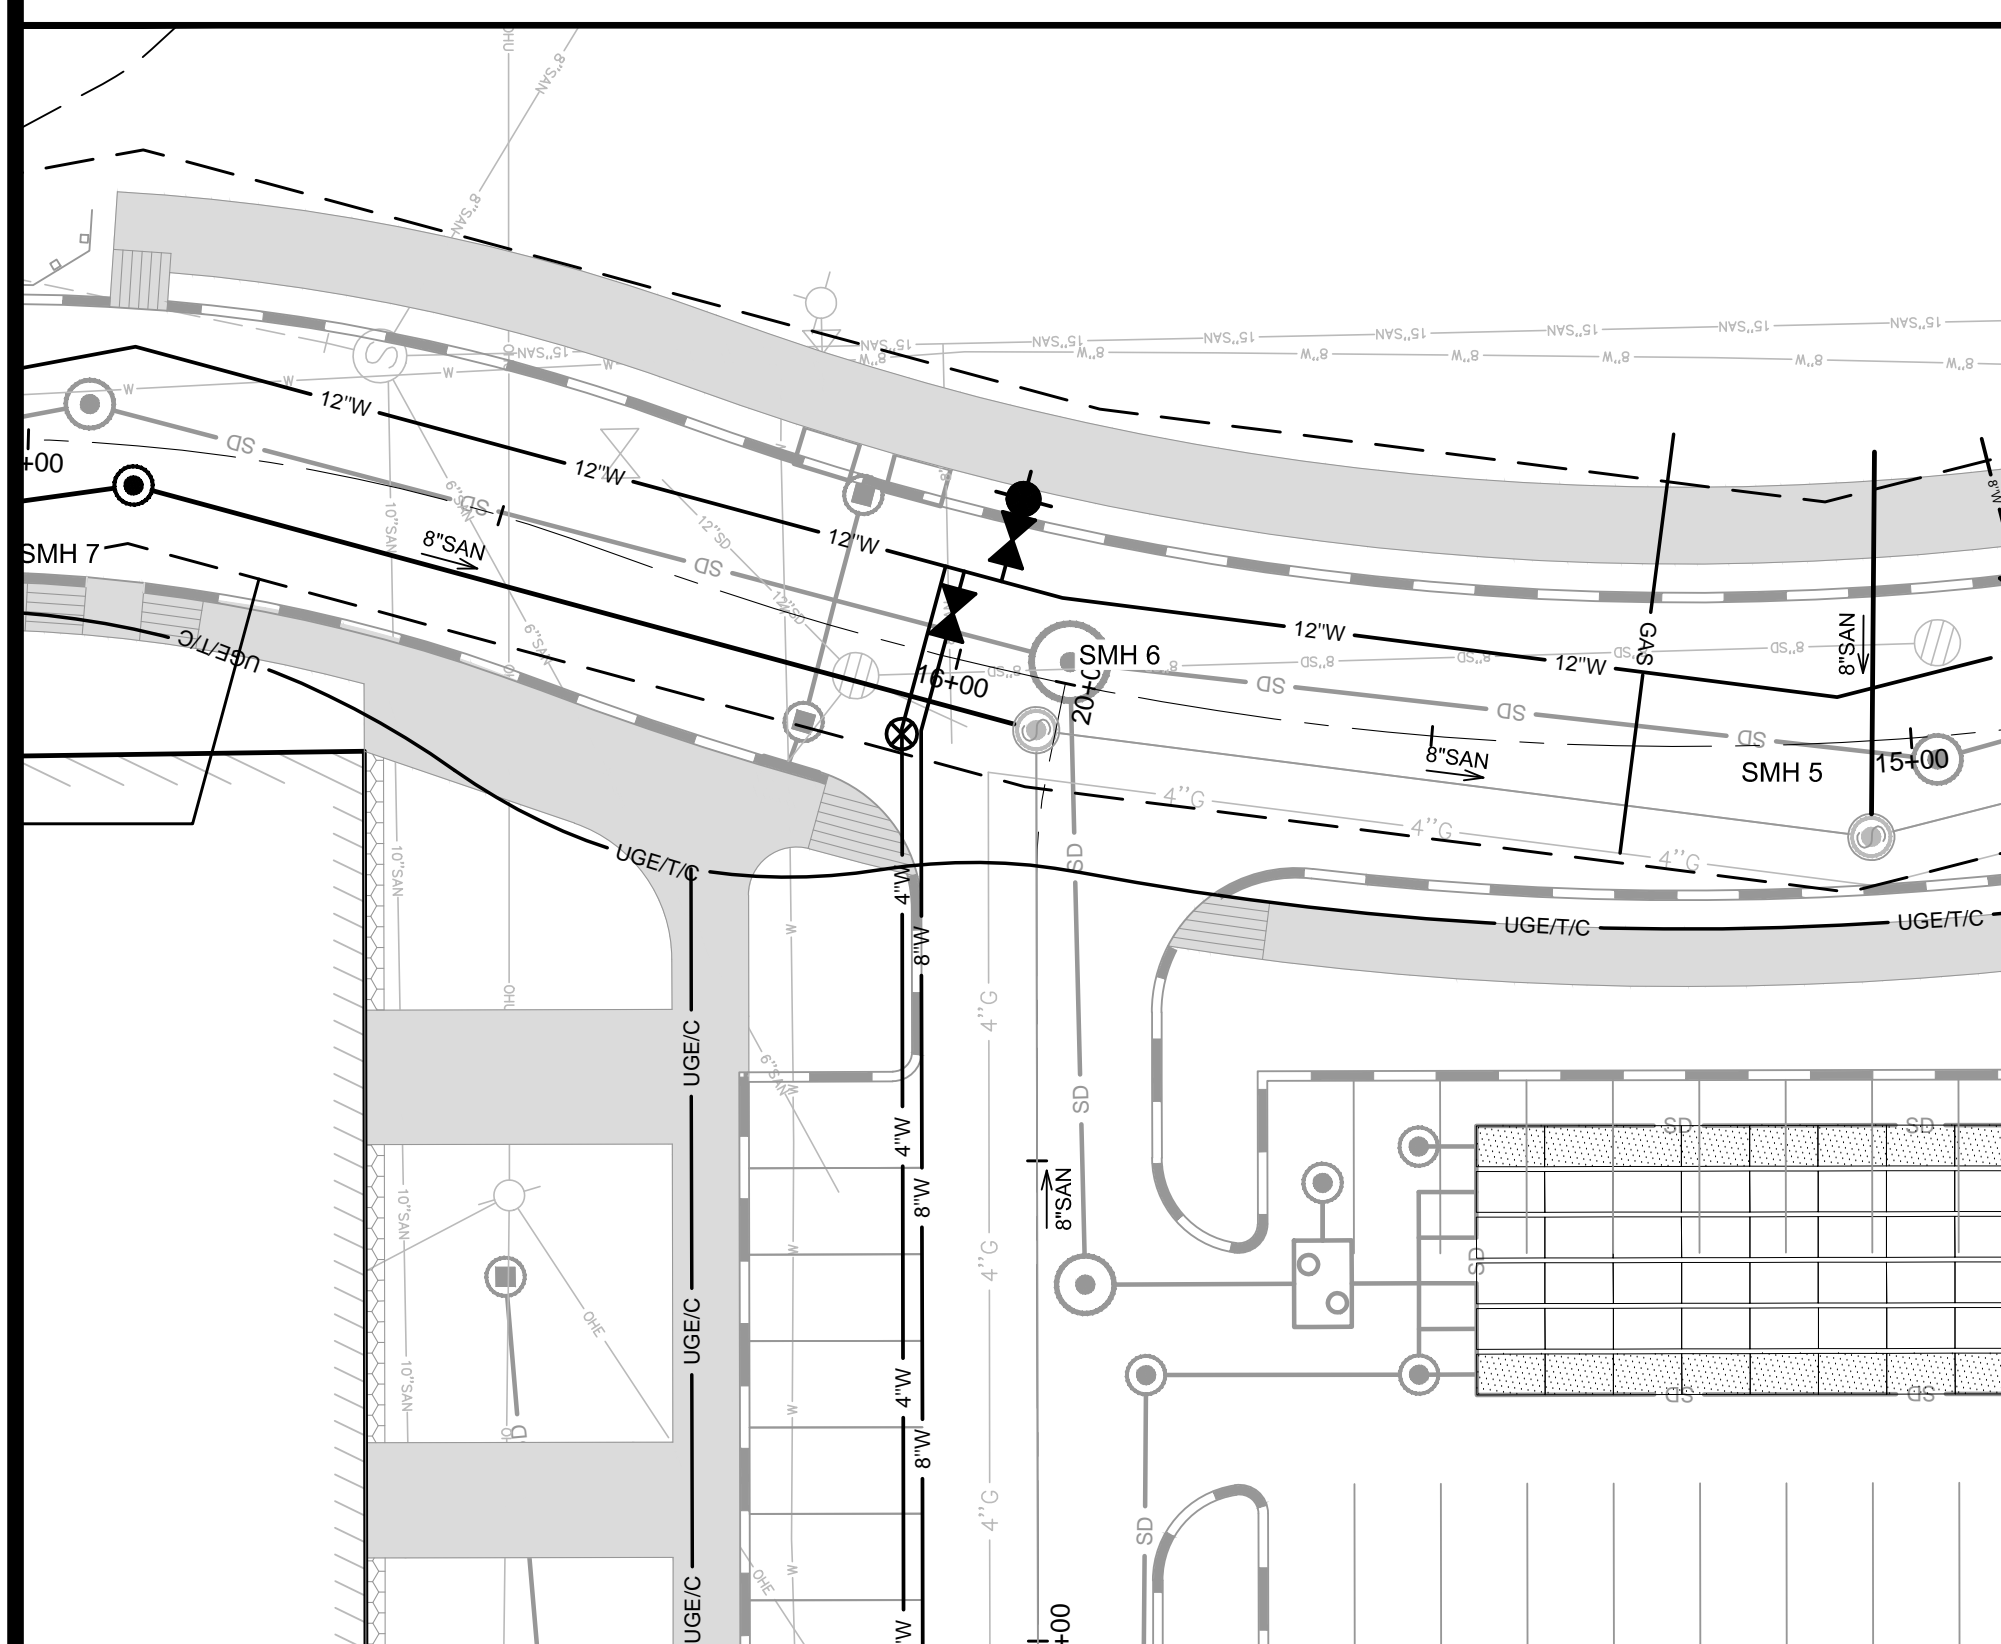

AREA B ENLARGED VIEW  
1" = 20'

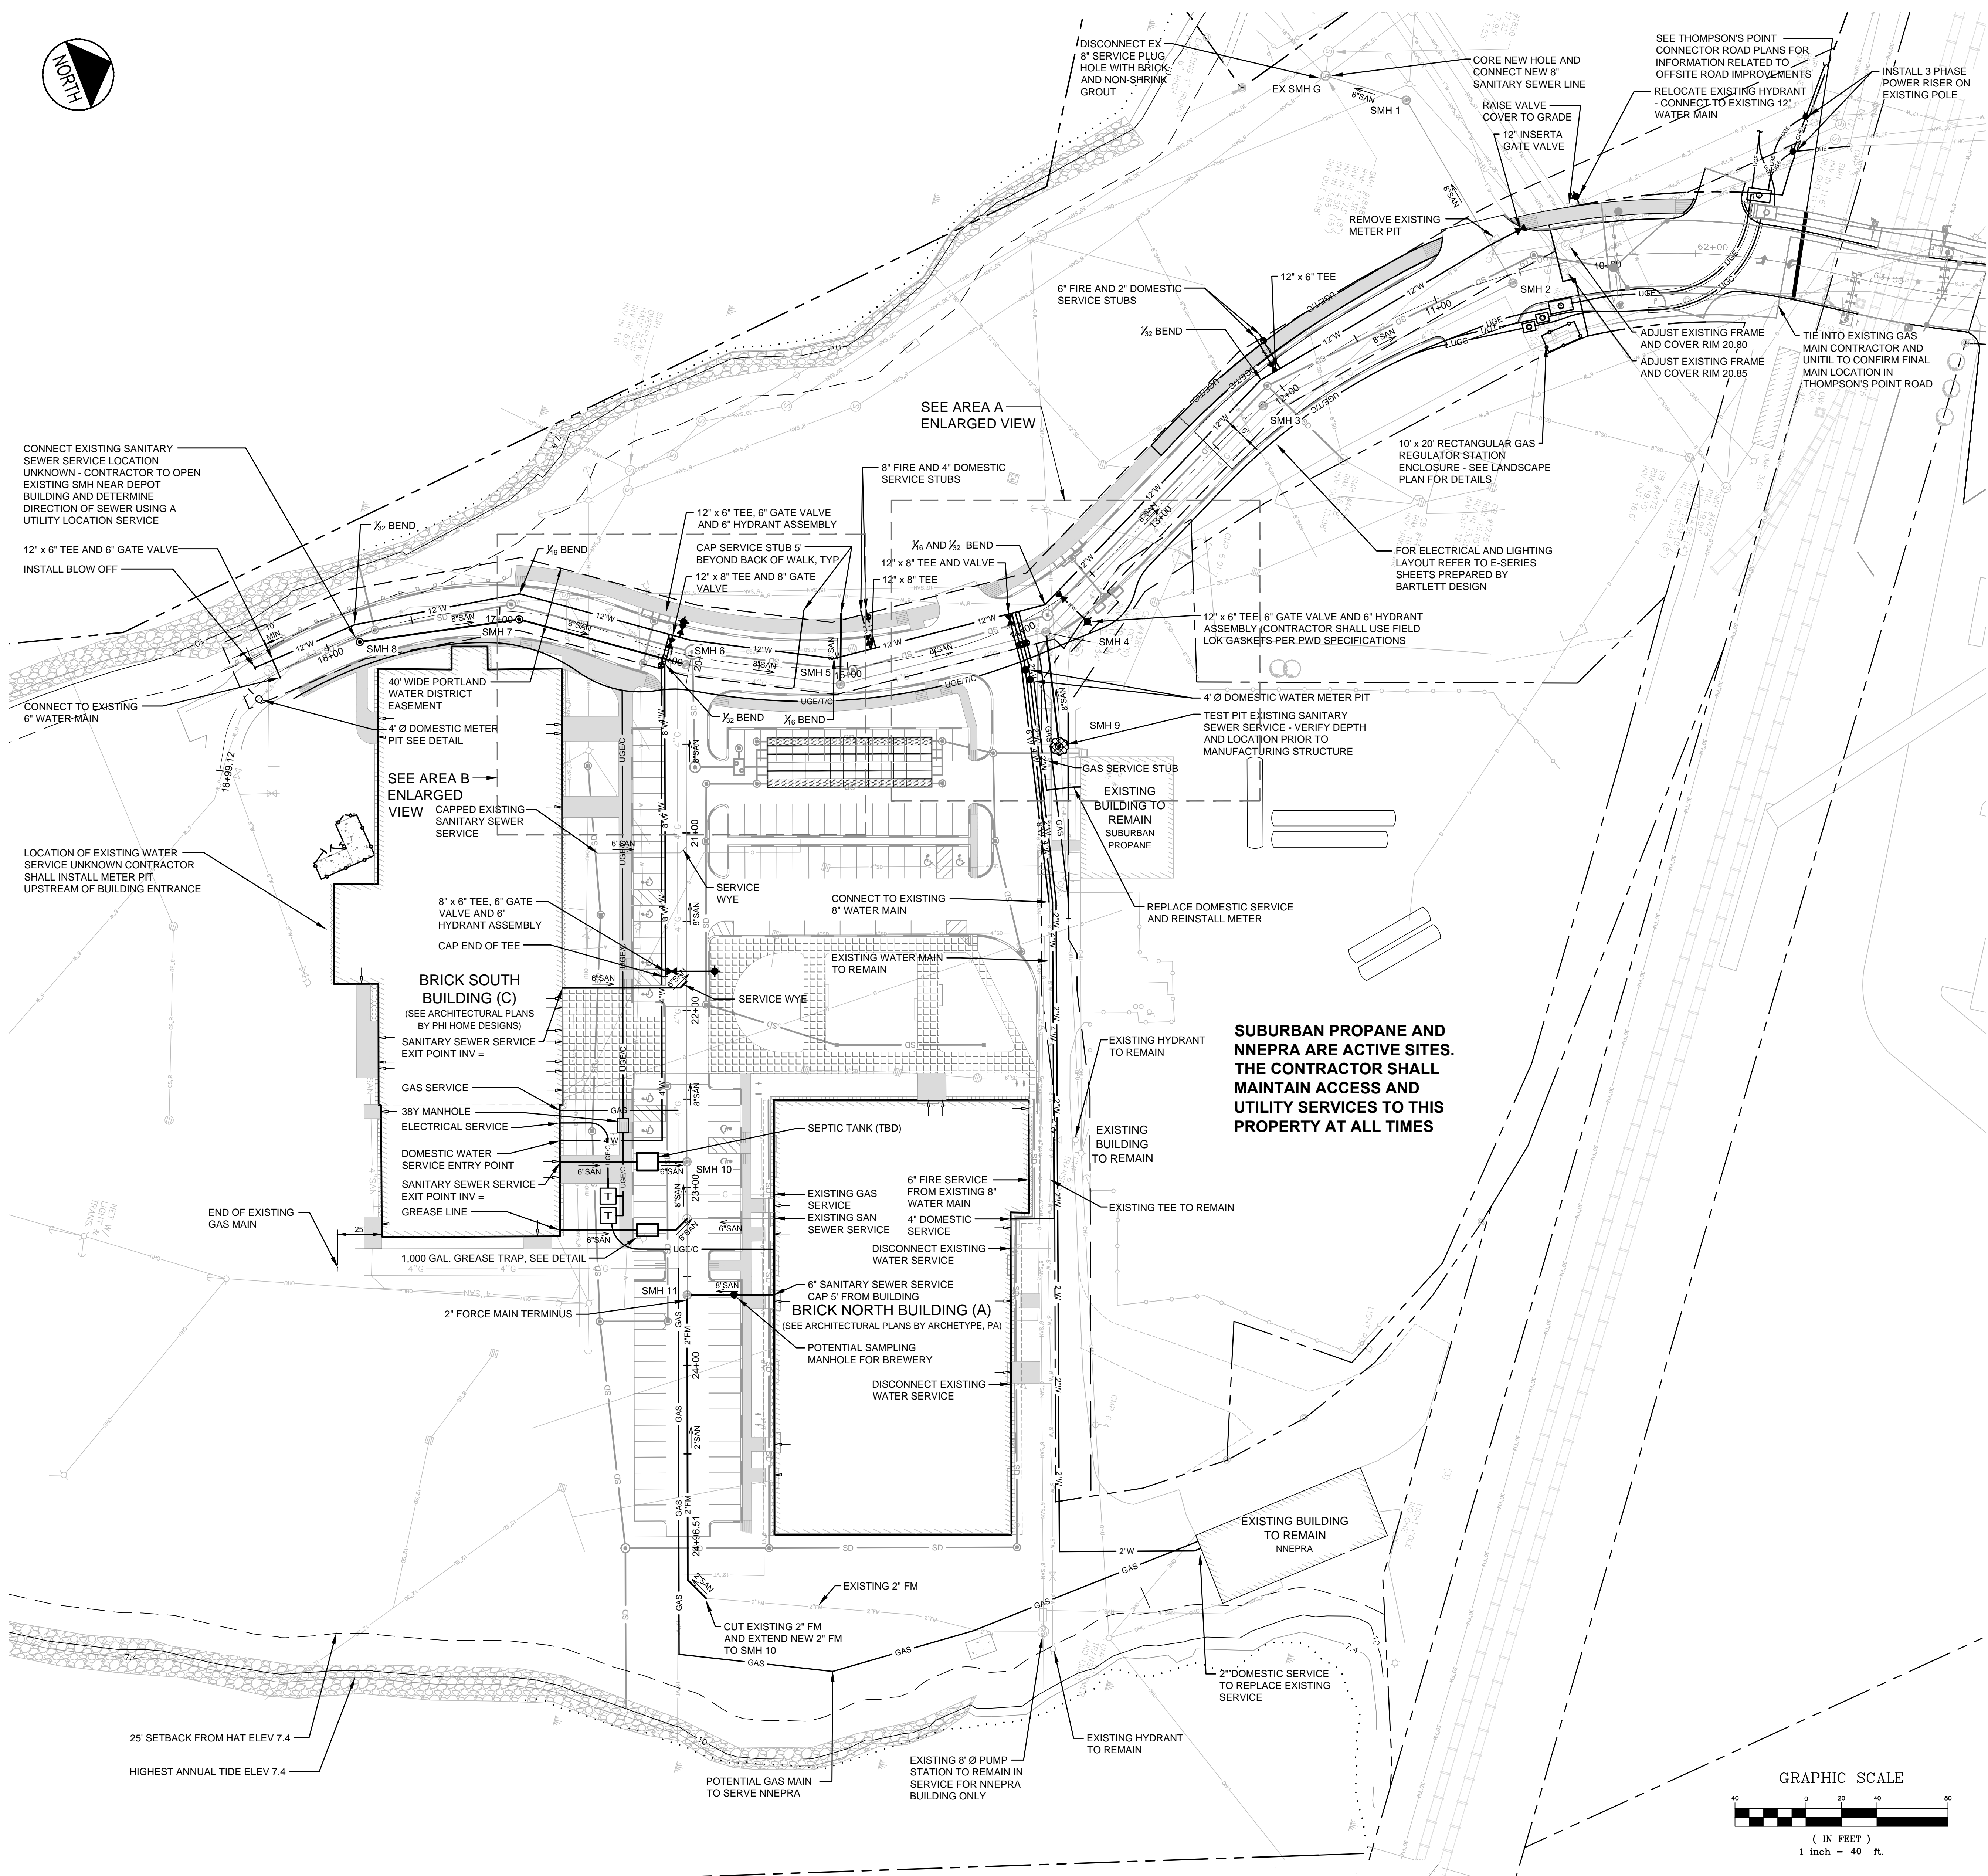


**SUBURBAN PROPANE AND NNEPRA ARE ACTIVE SITES. THE CONTRACTOR SHALL MAINTAIN ACCESS AND UTILITY SERVICES TO THIS PROPERTY AT ALL TIMES**

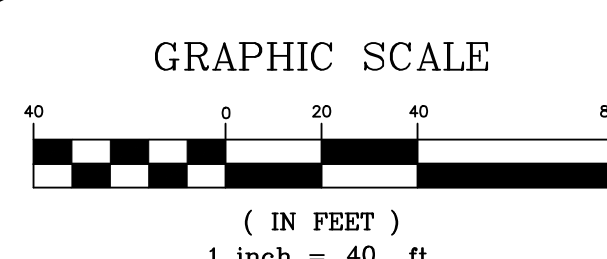

- NOTES:**
- ALL UTILITY SERVICE LOCATIONS ARE SUBJECT TO COORDINATION AND ADJUSTMENT AS PART OF CONSTRUCTION DOCUMENT PREPARATION
  - SEE SITE LIGHTING PLANS BY BARTLETT DESIGN FOR PROPOSED LIGHT POLE LOCATIONS
  - EXISTING UTILITY SERVICE LOCATIONS ARE UNKNOWN. THE CONTRACTOR SHALL CONDUCT TEST FITS TO VERIFY LOCATIONS OF ALL EXISTING SERVICES. EXISTING SERVICE STUBS ARE TO BE CONNECTED TO NEW LEADS PROVIDED AS PART OF THIS CONTRACT.

**PRELIMINARY - NOT FOR CONSTRUCTION**

REV	DATE	DESCRIPTION
1	09.01.15	FINAL BRICK SOUTH LEVEL III SITE PLAN APPLICATION

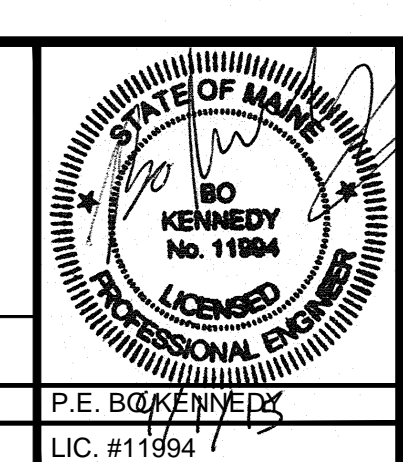

PROJECT: BRICK NORTH AND SOUTH BUILDINGS AT THE FOREFRONT AT THOMPSON'S POINT  
SHEET TITLE: UTILITY PLAN  
CLIENT: FOREFRONT PARTNERS I, LP

**FST** **FAY, SPOFFORD & THORNDIKE**  
ENGINEERS - PLANNERS - SCIENTISTS  
778 MAIN ST., SUITE 8, SOUTH PORTLAND, ME 04106

DRAWN: DED DATE: APRIL 2015  
DESIGNED: BEK SCALE: 1" = 40'  
CHECKED: SRB JOB NO: 2982.05  
FILE NAME: 2982.05-BS UTILITY  
SHEET: C-4.0