

NOTES:


1. ALL UTILITY SERVICE LOCATIONS ARE SUBJECT TO COORDINATION AND ADJUSTMENT AS PART OF CONSTRUCTION DOCUMENT PREPARATION
2. SEE SITE LIGHTING PLANS BY BARTLETT DESIGN FOR PROPOSED LIGHT POLE LOCATIONS
3. EXISTING UTILITY SERVICE LOCATIONS ARE UNKNOWN. THE CONTRACTOR SHALL CONDUCT TEST PITS TO VERIFY LOCATIONS OF ALL EXISTING SERVICES. EXISTING SERVICE STUBS ARE TO BE CONNECTED TO NEW LEADS PROVIDED AS PART OF THIS CONTRACT.

BUILDING COORDINATION NOTES:

1. SITE CONTRACTOR SHALL EXTEND UTILITY SERVICES THROUGH EXISTING FOUNDATION, CUT EXISTING FLOOR SLAB, AND CAP UTILITY 1'-6" INSIDE BUILDING WALL AT SPECIFIED SITE PLAN ELEVATION. MECHANICAL / PLUMBING CONTRACTOR SHALL EXTEND UTILITIES FROM ELEVATION OF CAPPED SERVICE TO MATCH PLUMBING PLANS AND THROUGH OUT BUILDING
2. SITE CONTRACTOR SHALL COORDINATE FINAL LOCATIONS OF ALL UTILITY PENETRATIONS THROUGH BUILDING WITH PLUMBING PLANS.

AREA

PRELIMINARY – NOT FOR CONSTRUCTION

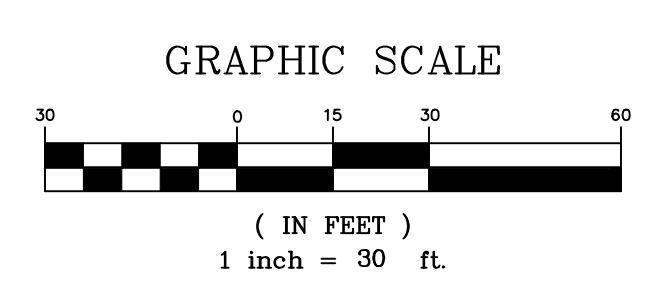

PROJECT		THE FOREFRONT AT THOMPSON'S POINT		PLACEMAKER PARTNERS, LLC	
SECTIONAL 2 ROADWAY EXTENSION		501 DANFORTH STREET		PORTLAND, ME 04102	
SHEET TITLE		UTILITY PLAN		bo@placemakerpartners.com	
CLIENT		FOREFRONT BRICK SOUTH, LLC		DRAWN: BEK DATE: FEB. 2017	
REVISIONS		P.E. BO KENNEDY		DESIGNED: BEK SCALE: 1" = 30'	
1 2017.03.20 LEVEL II SITE PLAN APPLICATION		2017.03.20		FILE NAME: OE-ROAD-UTILITY.DWG	
2 2017.03.20		LIC. #11994		SHEET C-4.0	