


TYPICAL ROADWAY SECTION B-B
 STA. 20+25 TO STA. 22+50
 NOT TO SCALE

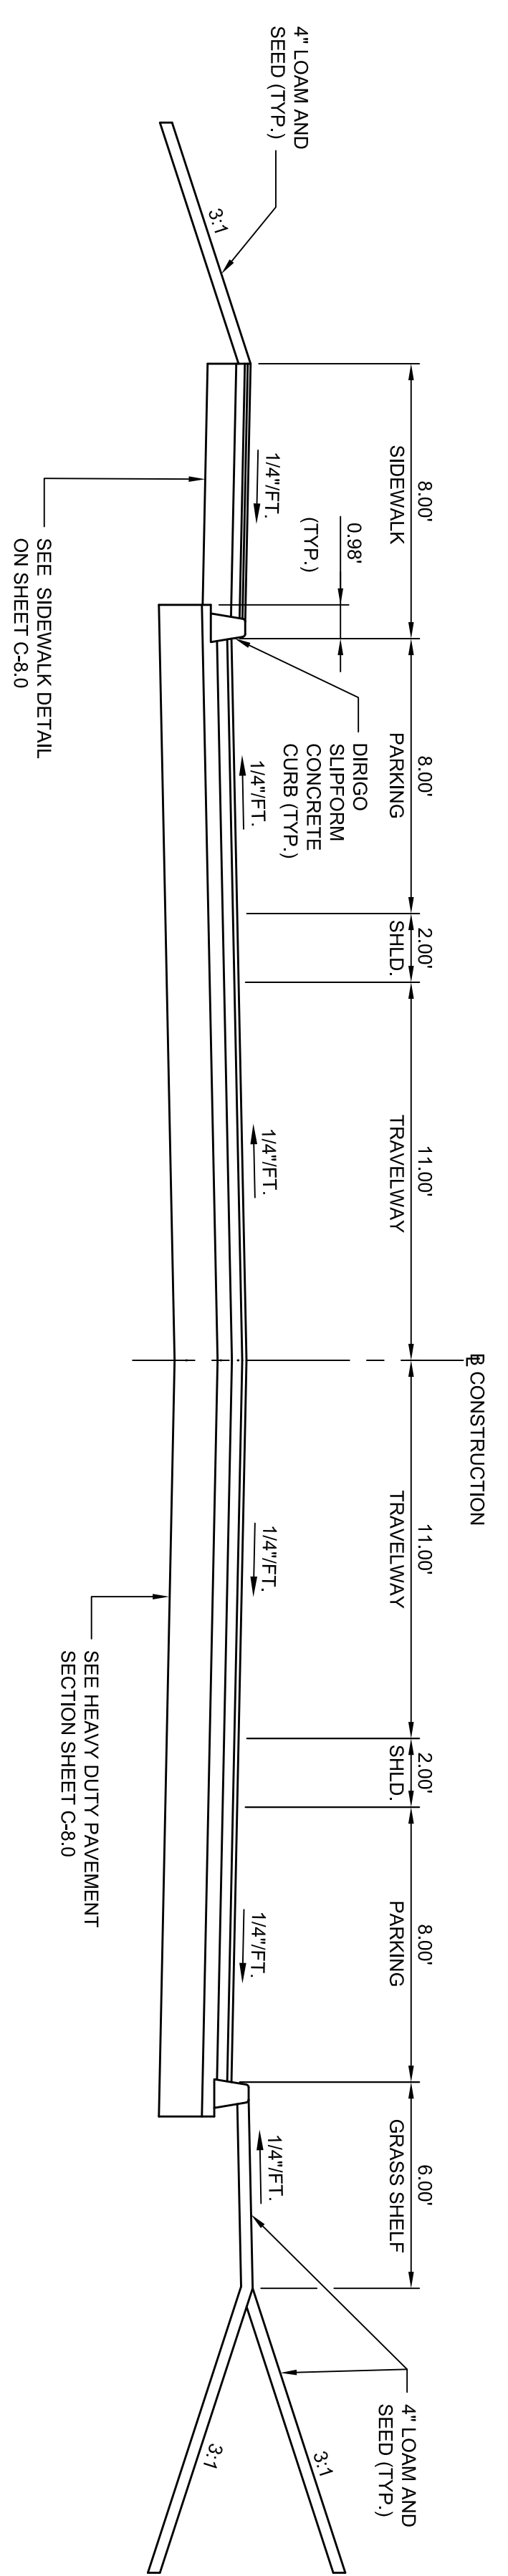

TYPICAL ROADWAY SECTION A-A
 STA. 18+00 TO STA. 20+25
 NOT TO SCALE

PRELIMINARY – NOT
 FOR CONSTRUCTION

REV	DATE	DESCRIPTION	REVISIONS
1	2017.03.20	LEBEL SITE PLAN APPLICATION	

	PROJECT: THE FOREFRONT AT THOMPSONS POINT SECTIONAL 2 ROADWAY EXTENSION SHEET TITLE: TYPICAL SECTIONS CLIENT: FOREFRONT BRICK SOUTH, LLC	PLACEMAKER PARTNERS, LLC 501 DANFORTH STREET PORTLAND, ME 04102 bo@placemarkpartners.com