

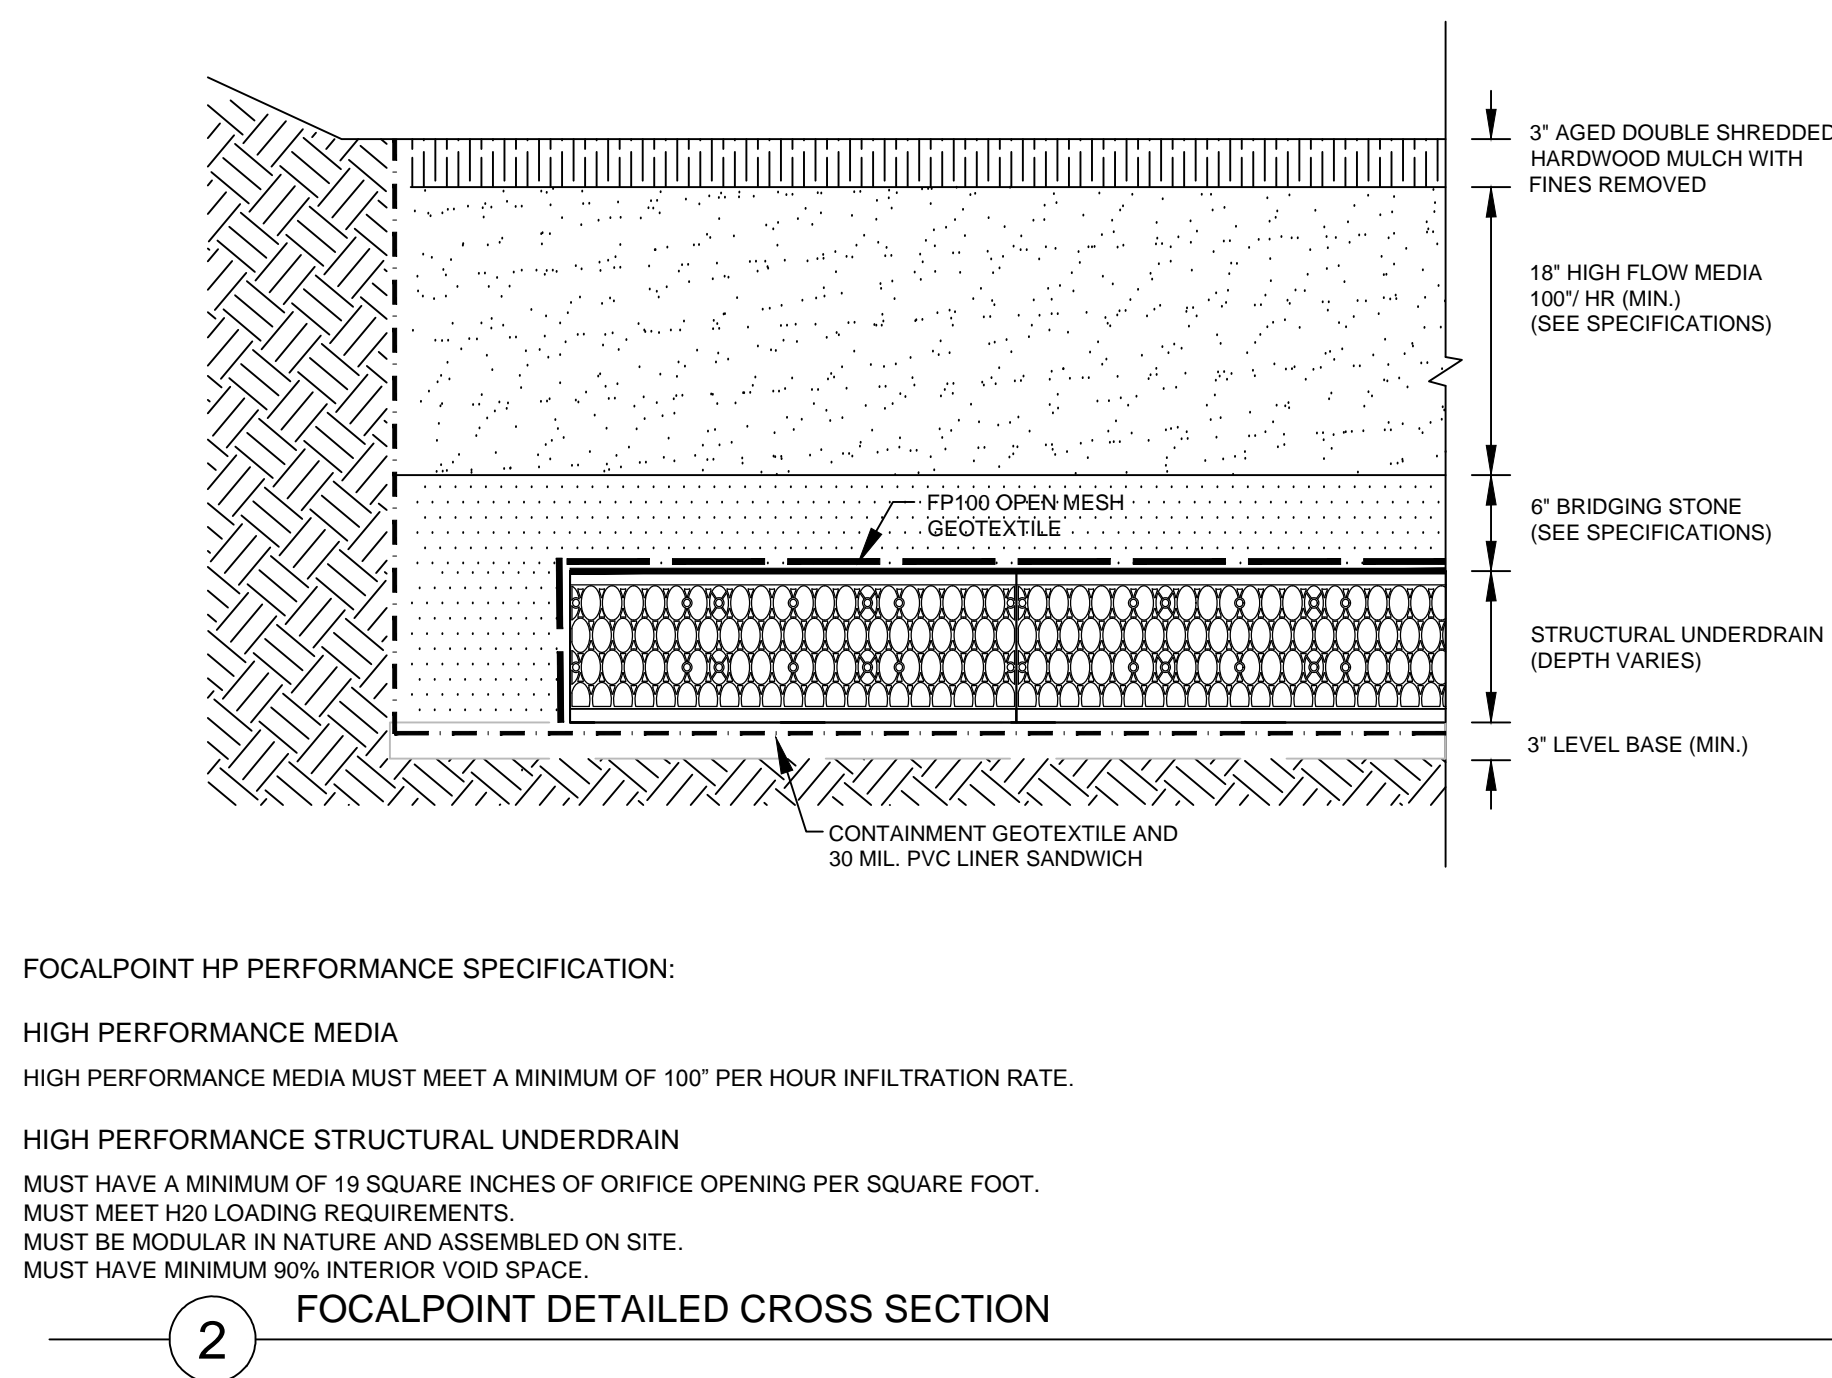
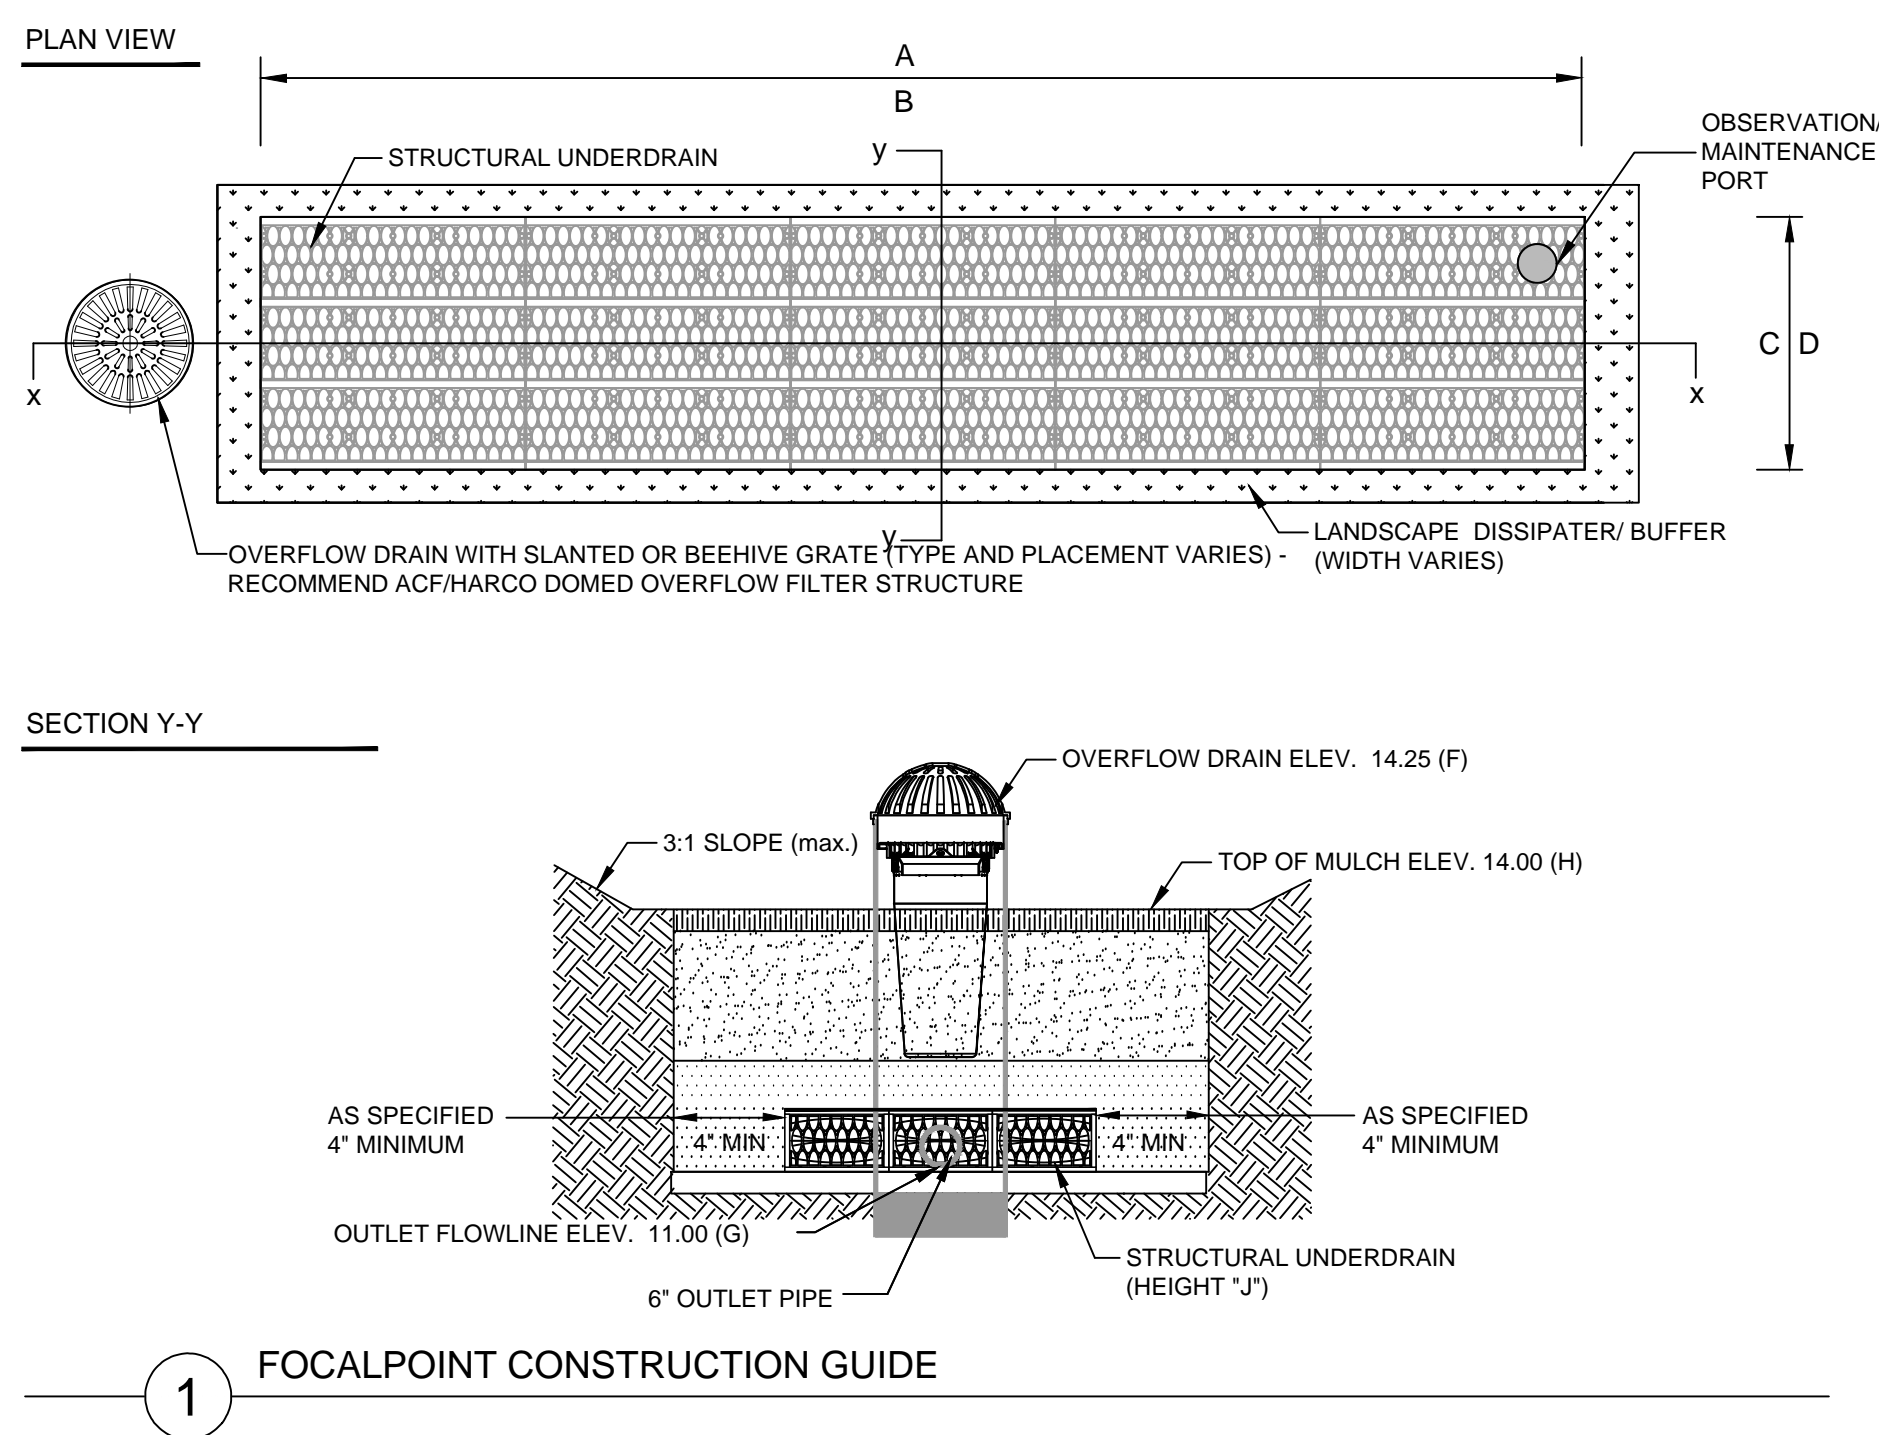
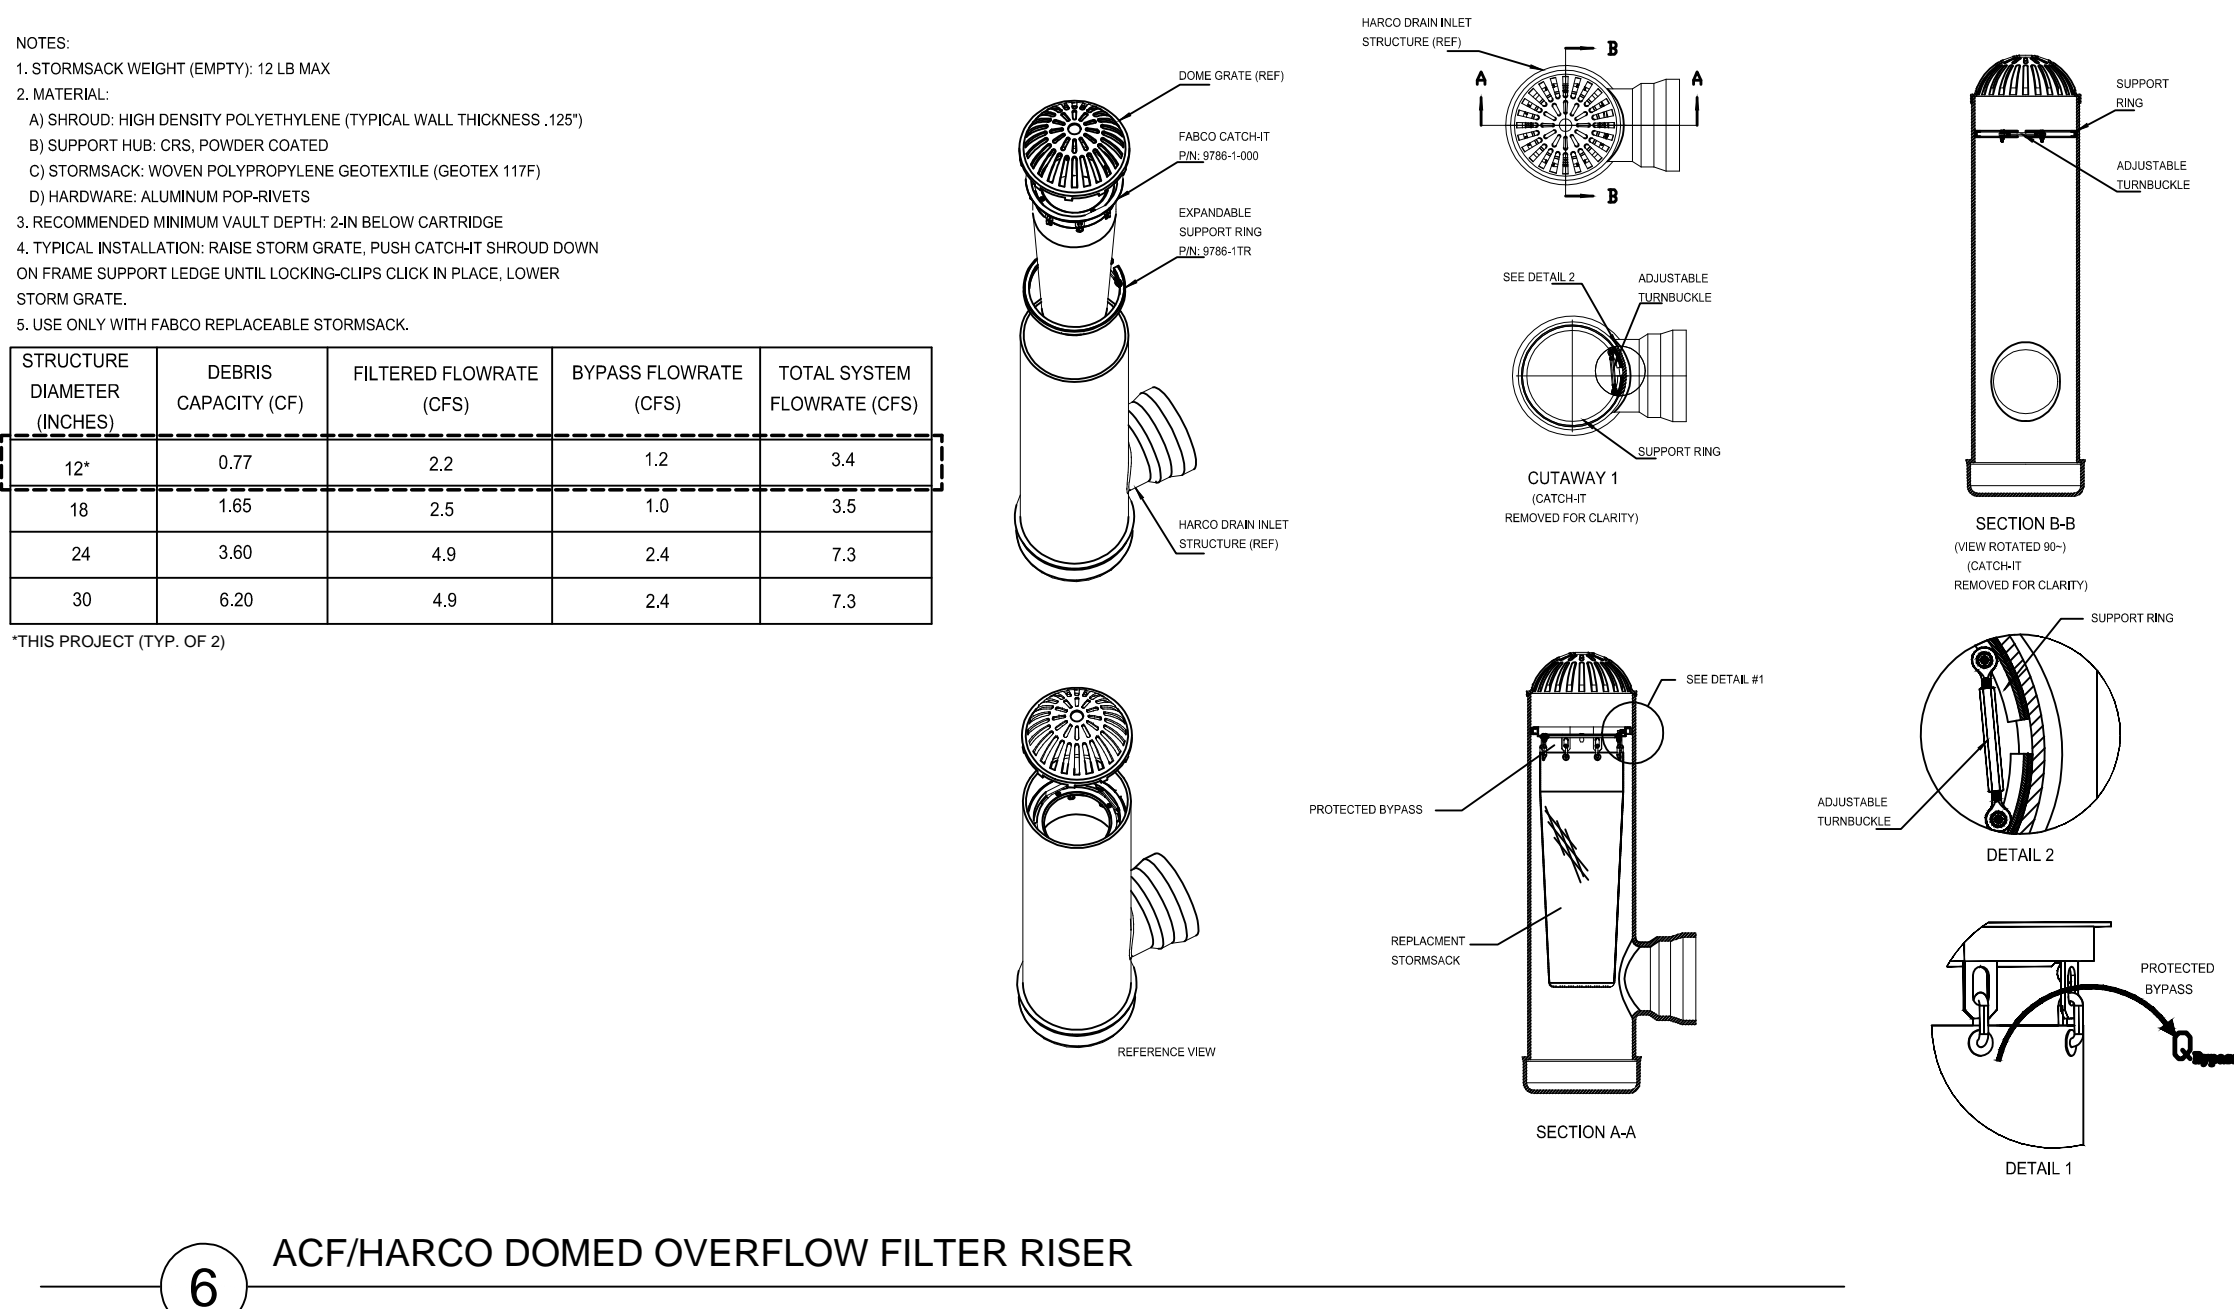
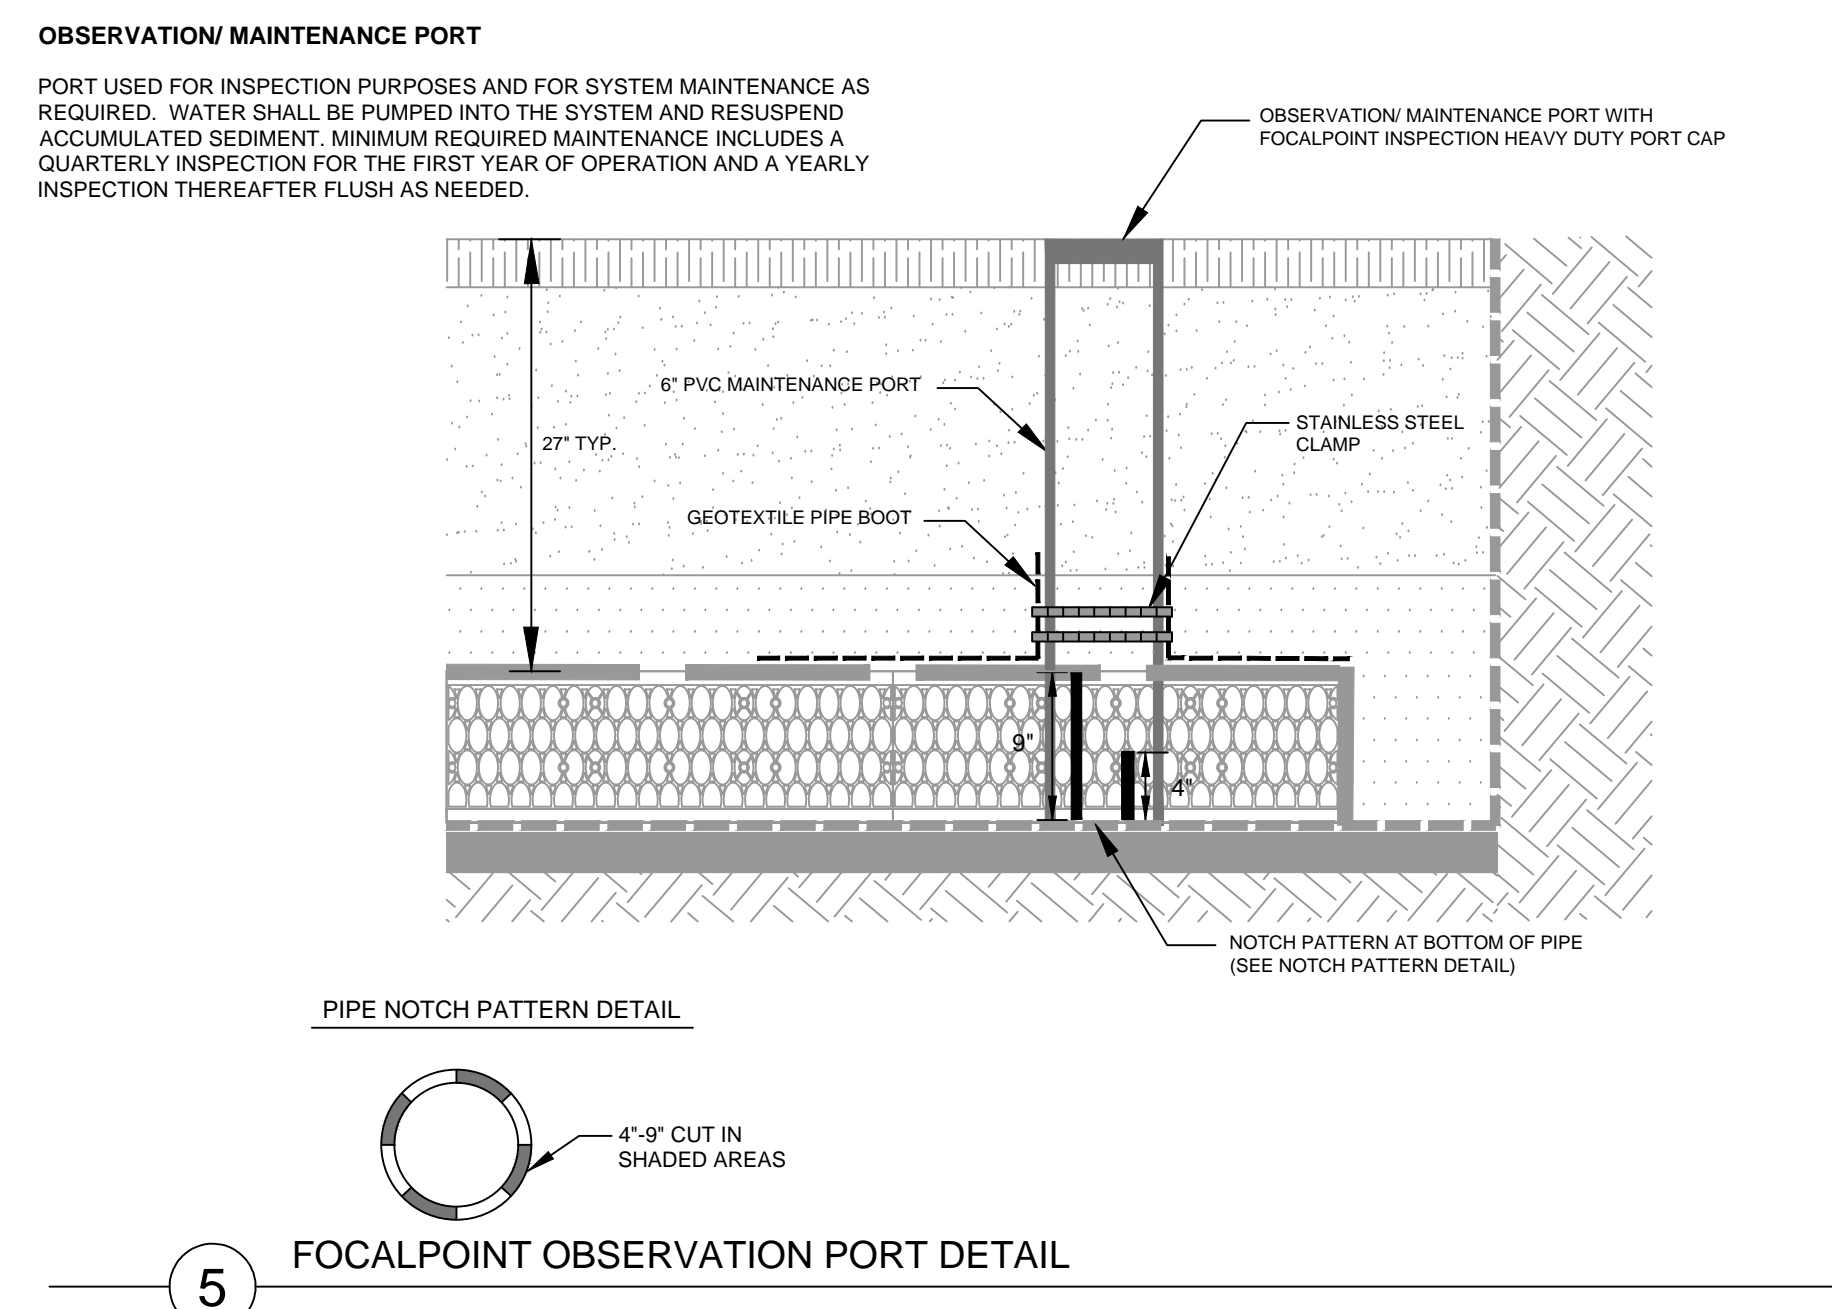


FOCALPOINT KEY DIMENSIONAL DATA		
FOCALPOINT I.D.		FP-1
A	FOCALPOINT LENGTH	15 FT ±
B	# UNDERDRAIN LONG	VARIABLES-BEST FIT-SEE SITE PLAN
C	FOCALPOINT WIDTH	VARIABLES-SEE SITE PLAN
D	# UNDERDRAIN WIDE	BEST FIT-SEE SITE PLAN
E	WATER QUALITY VOLUME	1,869 C.F.
F	OVERFLOW ELEVATION	14.25
G	OUTLET FLOWLINE	11.00
H	TOP OF MULCH	14.00
J	UNDERDRAIN HEIGHT	MINI (9")
K	FOCALPOINT FOOTPRINT	96 S.F.

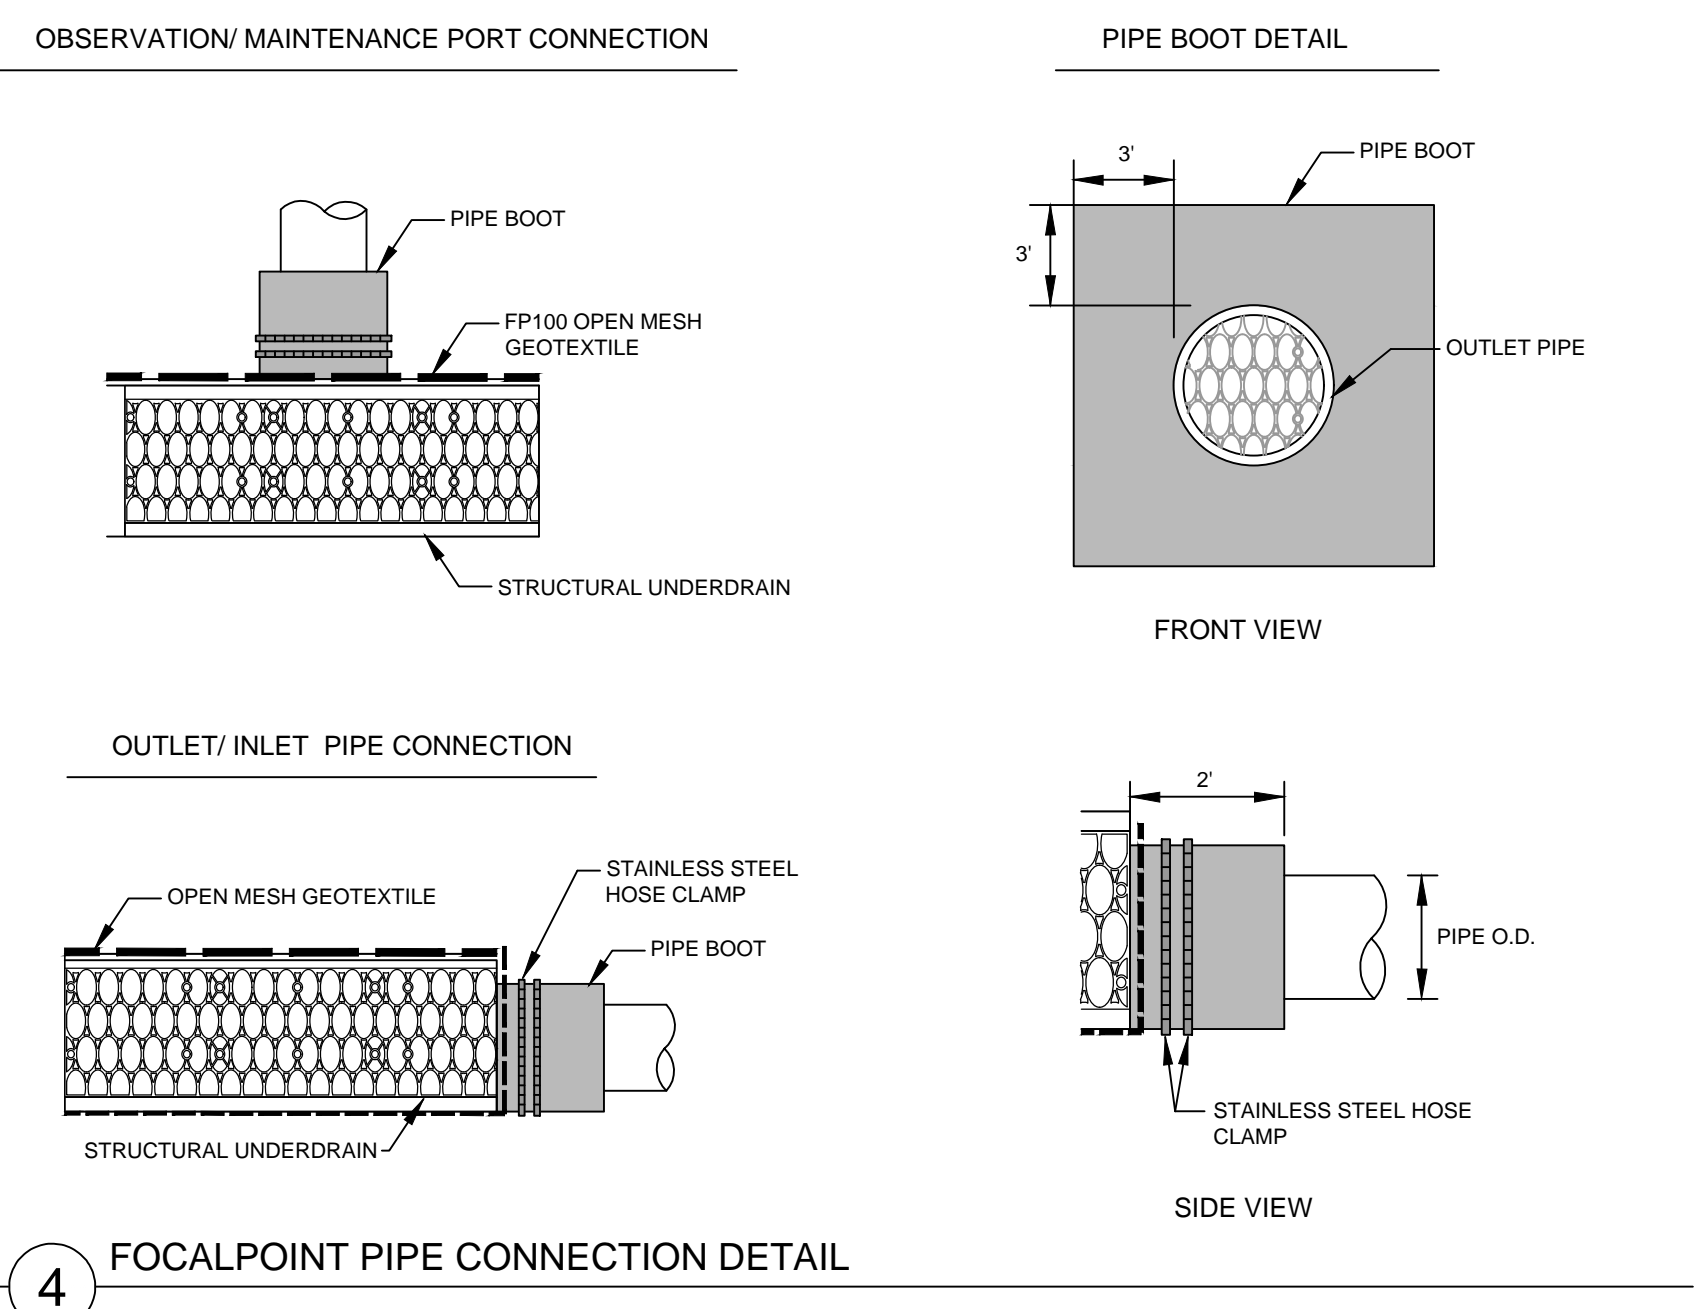

**FOCALPOINT HP PERFORMANCE SPECIFICATION:**  
**HIGH PERFORMANCE MEDIA**  
 HIGH PERFORMANCE MEDIA MUST MEET A MINIMUM OF 100" PER HOUR INFILTRATION RATE.  
**HIGH PERFORMANCE STRUCTURAL UNDERDRAIN**  
 MUST HAVE A MINIMUM OF 19 SQUARE INCHES OF ORIFICE OPENING PER SQUARE FOOT. MUST MEET HDI LOADING REQUIREMENTS. MUST BE MODULAR IN NATURE AND ASSEMBLED ON SITE. MUST HAVE MINIMUM 90% INTERIOR VOID SPACE.

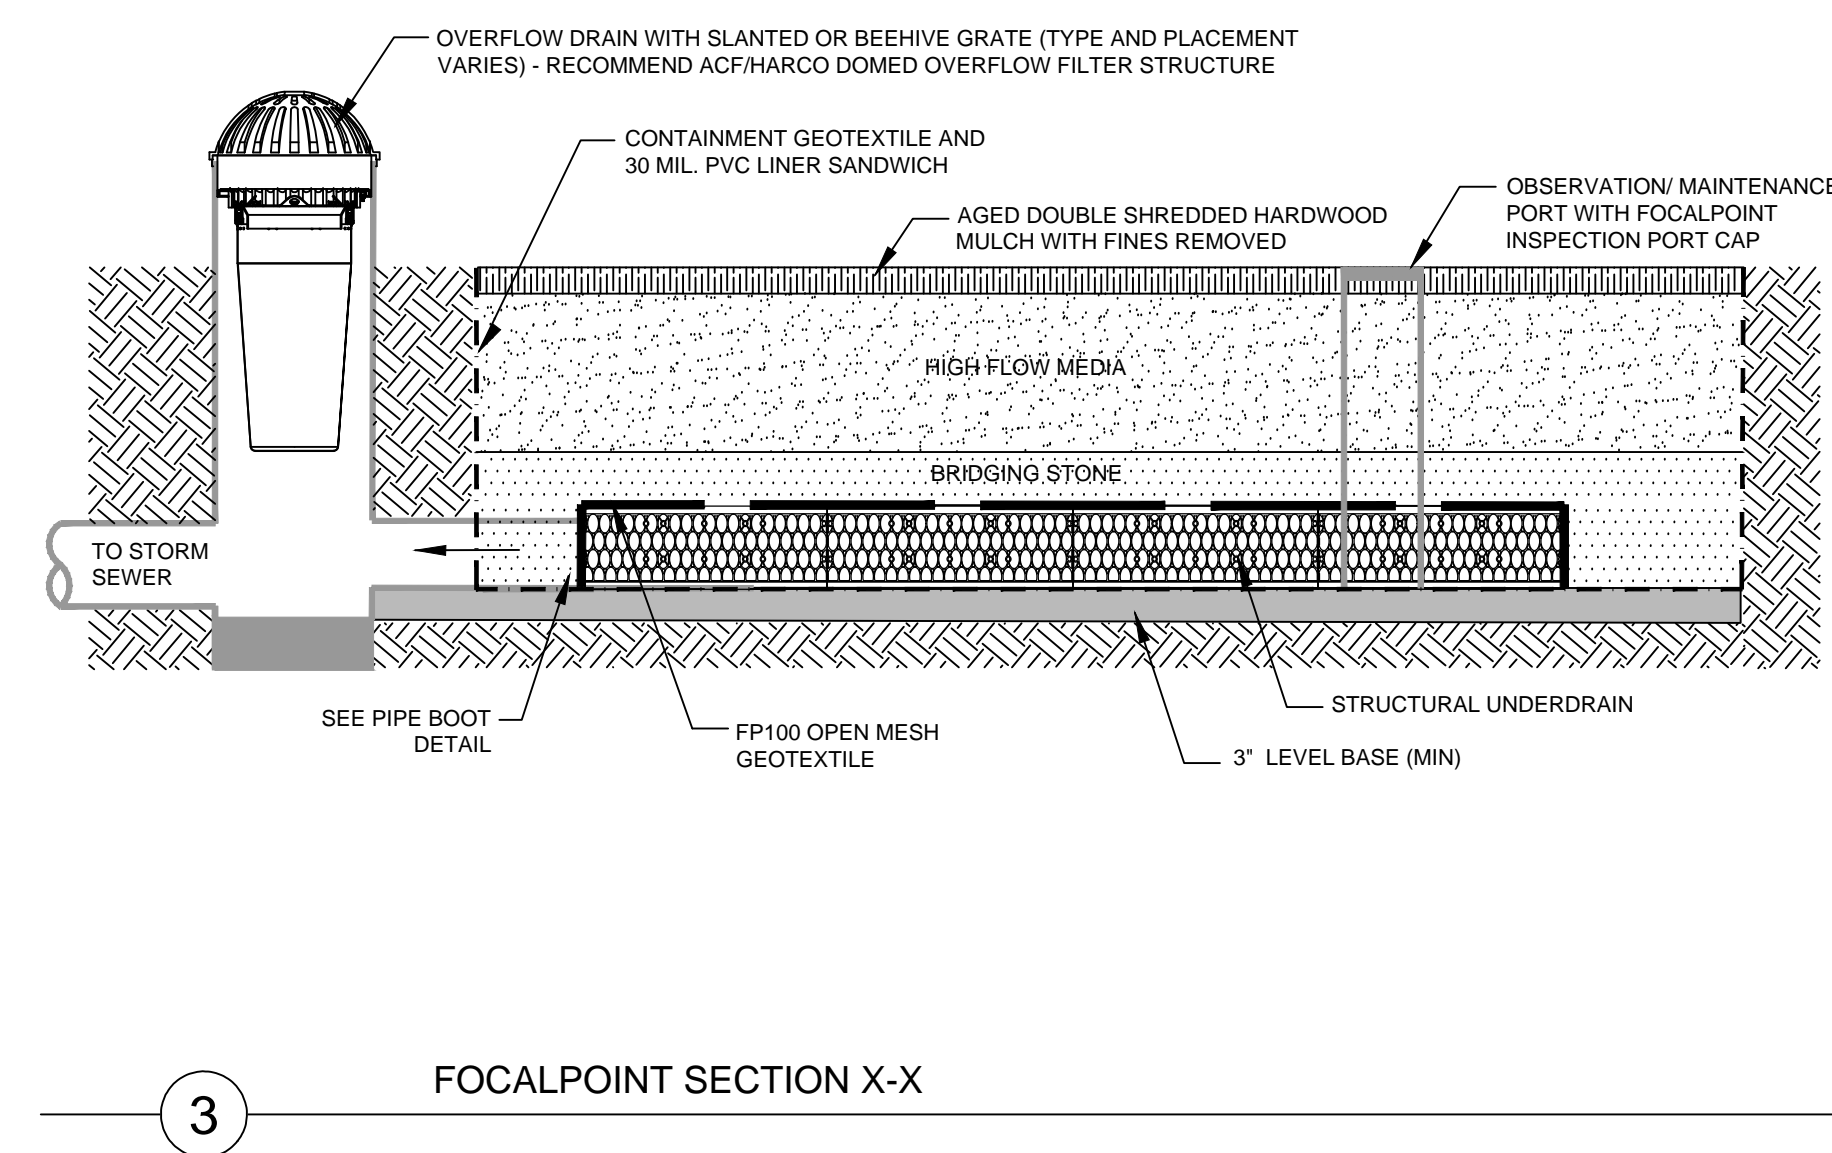

PRELIMINARY – NOT FOR CONSTRUCTION

		PROJECT <b>THE FOREFRONT AT THOMPSON'S POINT FOREFRONT HOTEL</b>	PLACEMAKER PARTNERS, LLC 501 DANFORTH STREET PORTLAND, ME 04102 bo@placemakerpartners.com
SHEET TITLE <b>STORMWATER DETAILS - FOCALPOINT™ SYSTEM DETAILS</b>		CLIENT <b>FOREFRONT HOTELIERS, LLC</b>	DRAWN: DB      DATE: AUG. 2017 DESIGNED: BEK      SCALE: FILE NAME: HOTEL-DET FOCALPOINT.dwg SHEET <b>C-7.4</b>
1    9/25/2017    FINAL SITE PLAN SUBMISSION	REVISIONS	P.E. BO KENNEDY LIC. #11994	