


TIDAL AREA

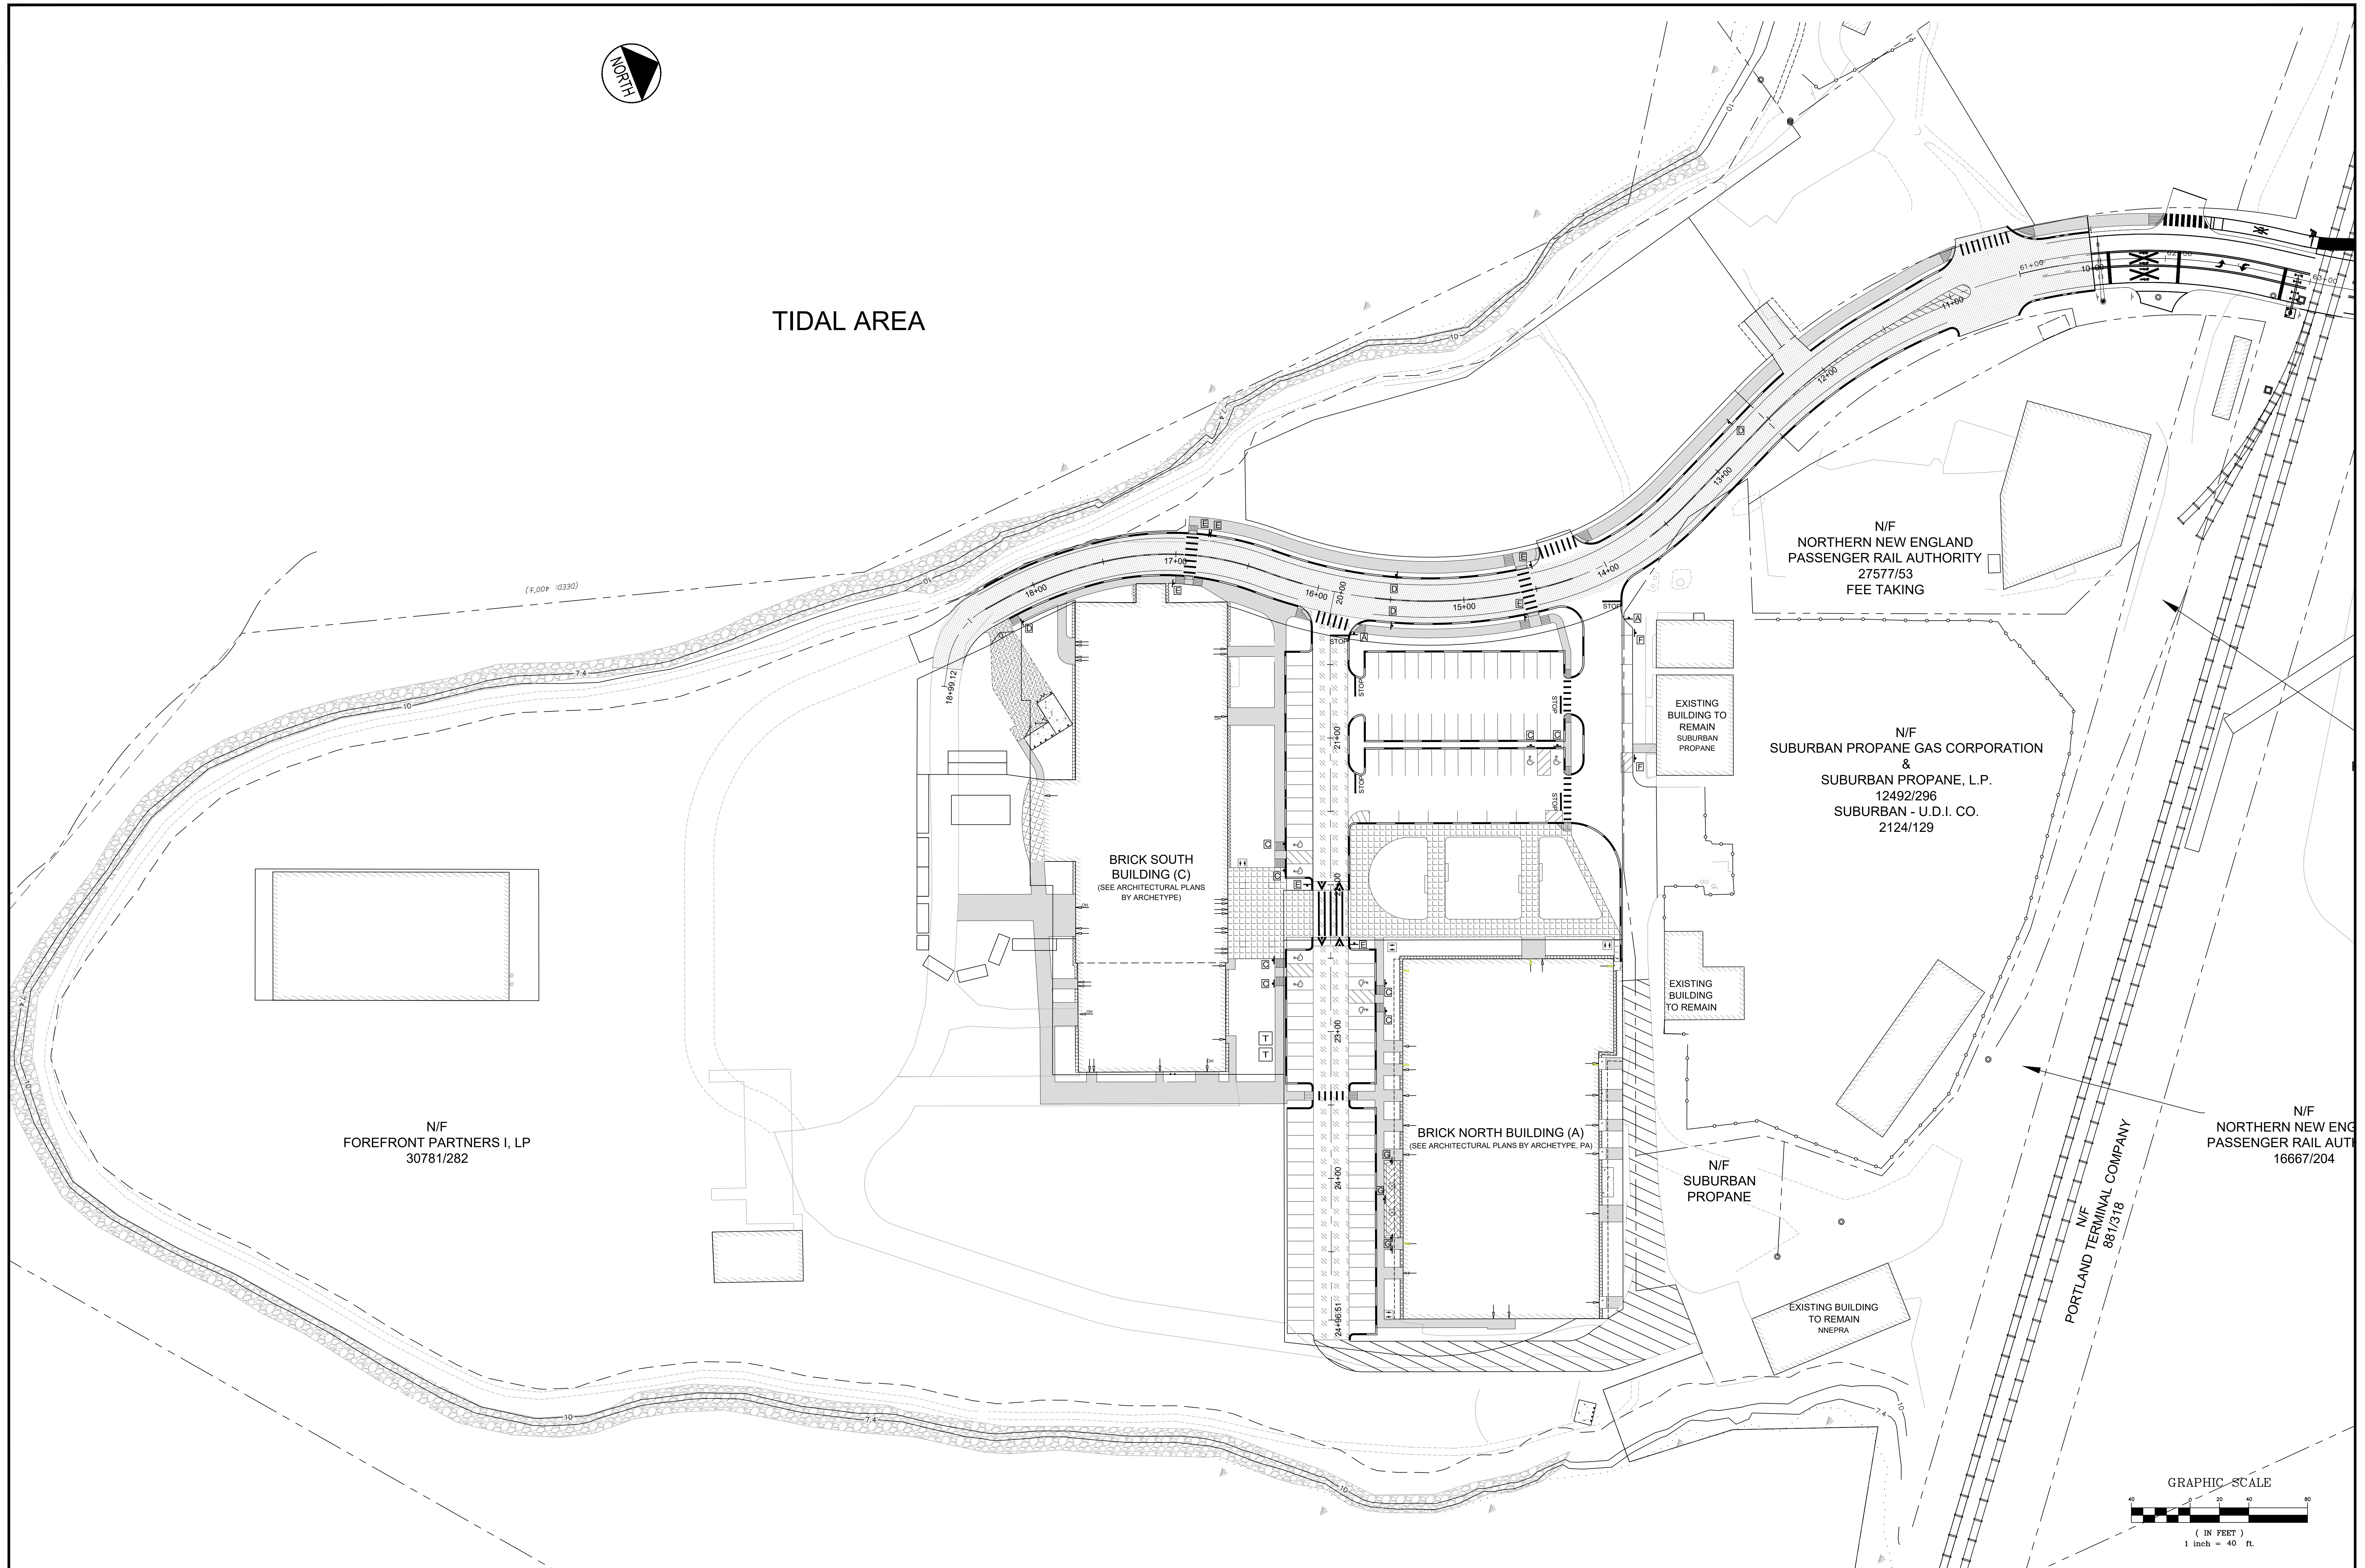

N/F  
FOREFRONT PARTNERS I, LP  
30781/282

BRICK SOUTH  
BUILDING (C)  
(SEE ARCHITECTURAL PLANS  
BY ARCHETYPE)

BRICK NORTH BUILDING (A)  
(SEE ARCHITECTURAL PLANS BY ARCHETYPE, PA)

N/F  
NORTHERN NEW ENGLAND  
PASSENGER RAIL AUTHORITY  
27577/53  
FEE TAKING

N/F  
SUBURBAN PROPANE GAS CORPORATION  
&  
SUBURBAN PROPANE, L.P.  
12492/296  
SUBURBAN - U.D.I. CO.  
2124/129


EXISTING  
BUILDING  
TO REMAIN

N/F  
SUBURBAN  
PROPANE

EXISTING  
BUILDING  
TO REMAIN  
NNEPRA

N/F  
NORTHERN NEW ENGLAND  
PASSENGER RAIL AUTHORITY  
16667/204

PORTLAND TERMINAL COMPANY  
N/F  
88/13/18

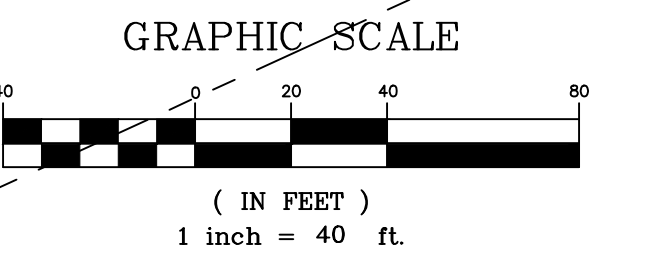

PROJECT THE FOREFRONT AT THOMPSON'S POINT		PLACEMAKER PARTNERS, LLC 501 DANFORTH STREET PORTLAND, ME 04102 bo@placemakerpartners.com	
SHEET TITLE 2017 THOMPSON'S POINT SITE PLAN		DESIGNED: BEK	DATE: FEB. 2017
CLIENT FOREFRONT BRICK SOUTH, LLC		SCALE: 1" = 40'	FILE NAME: BRICK SOUTH-OUTDOOR LAYOUTS.DWG
REV	DATE	DESCRIPTION	SHEET 1 OF 1
		P.E. BO KENNEDY LIC. #1994	
REVISIONS			