



September 12, 2017

Soleil Dufour  
Thompson's Point Development  
501 Danforth Street  
Portland, ME 04102

Reference:

VIP Container Lounge  
Thompson Point Portland, ME  
Structural Integrity Job Number: 15-0078

Dear Soleil,


As requested, we have reviewed the updated layout drawings for the above referenced project, and have found the new layout to be in compliance with the design. In addition to this letter we have revised the structural drawings to reflect this updated layout, see attached.

Please let me know if you have any questions or comments.

Sincerely,

A handwritten signature in green ink that reads "Aaron C. Jones".

Aaron C. Jones, P.E., SECB, LEED AP  
President

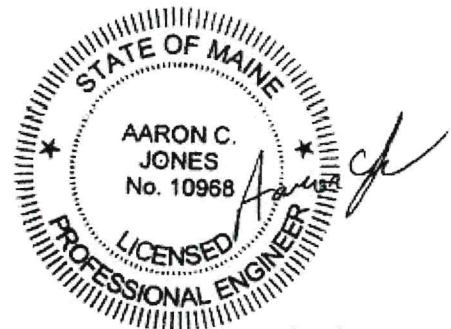


9/12/2017

**GENERAL STEEL NOTES**

1. ALL DIMENSIONS AND CONNECTIONS SHALL BE VERIFIED PRIOR TO FABRICATION
2. ALL STEEL SHALL BE HOT-DIP GALVANIZED STEEL, CONFORMING TO THE MOST CORROSION RESISTANT DESIGNATION.
3. W SHAPES ASTM A992, Fy = 50 KSI
4. SQUARE AND RECTANGULAR TUBES, ASTM A500, Gr. B, Fy = 45 KSI
5. CHANNELS ASTM A6, Gr. B, Fy = 45 KSI
6. CHANNELS AND FLAT PLATE BRACED STEEL ASTM A992, Fy = 50 KSI
7. STEEL ASTM A36, Fy = 36 KSI
8. ALL WELDS BY QUALIFIED WELDER, BRIDGE ELECTRODES




**MODIFIED SHIPPING CONTAINER PLAN**  
 NOTES:  
 1. SHIPPING CONTAINERS ARE TO BE STRUCTURALLY SOUND WITHOUT MAJOR DENTS OR SUBSTANTIAL BOW TO FRAMES OR STRUCTURAL METAL MEMBERS.  
 SCALE 1/4"=1'-0"

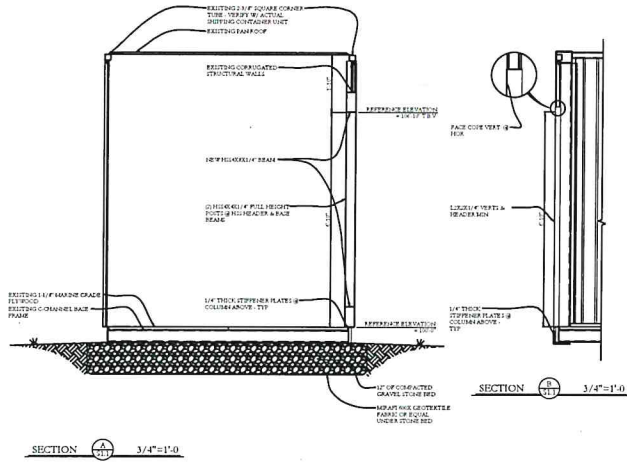

SECTION 1-1 3/4"=1'-0"

SECTION 2-2 3/4"=1'-0"

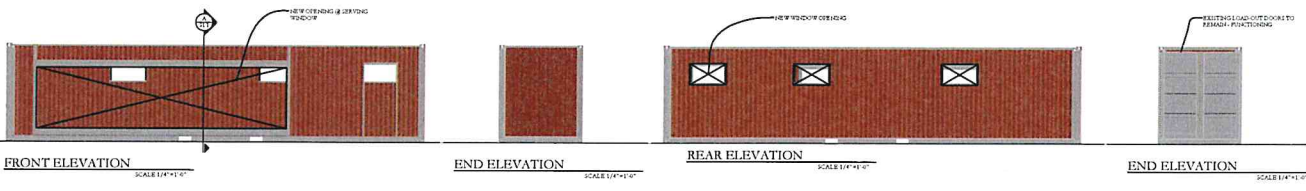

FRONT ELEVATION SCALE 1/4"=1'-0"

END ELEVATION SCALE 1/4"=1'-0"

REAR ELEVATION SCALE 1/4"=1'-0"

END ELEVATION SCALE 1/4"=1'-0"

Structural Integrity  
 2017-2018  
 2019-2020  
 2021-2022  
 2099-2100

THOMPSON POINT CONCESSIONS  
 Thompson Point  
 Portland, Maine

Document Title:  
 Structural Steel  
 Modifications

Sheet Title:

Scale: AS NOTED

Date: 09/07/2017

Revisions:

Sheet  
 S1.1