


Forefront Brick South Habitat for Humanity A4

TIDAL AREA

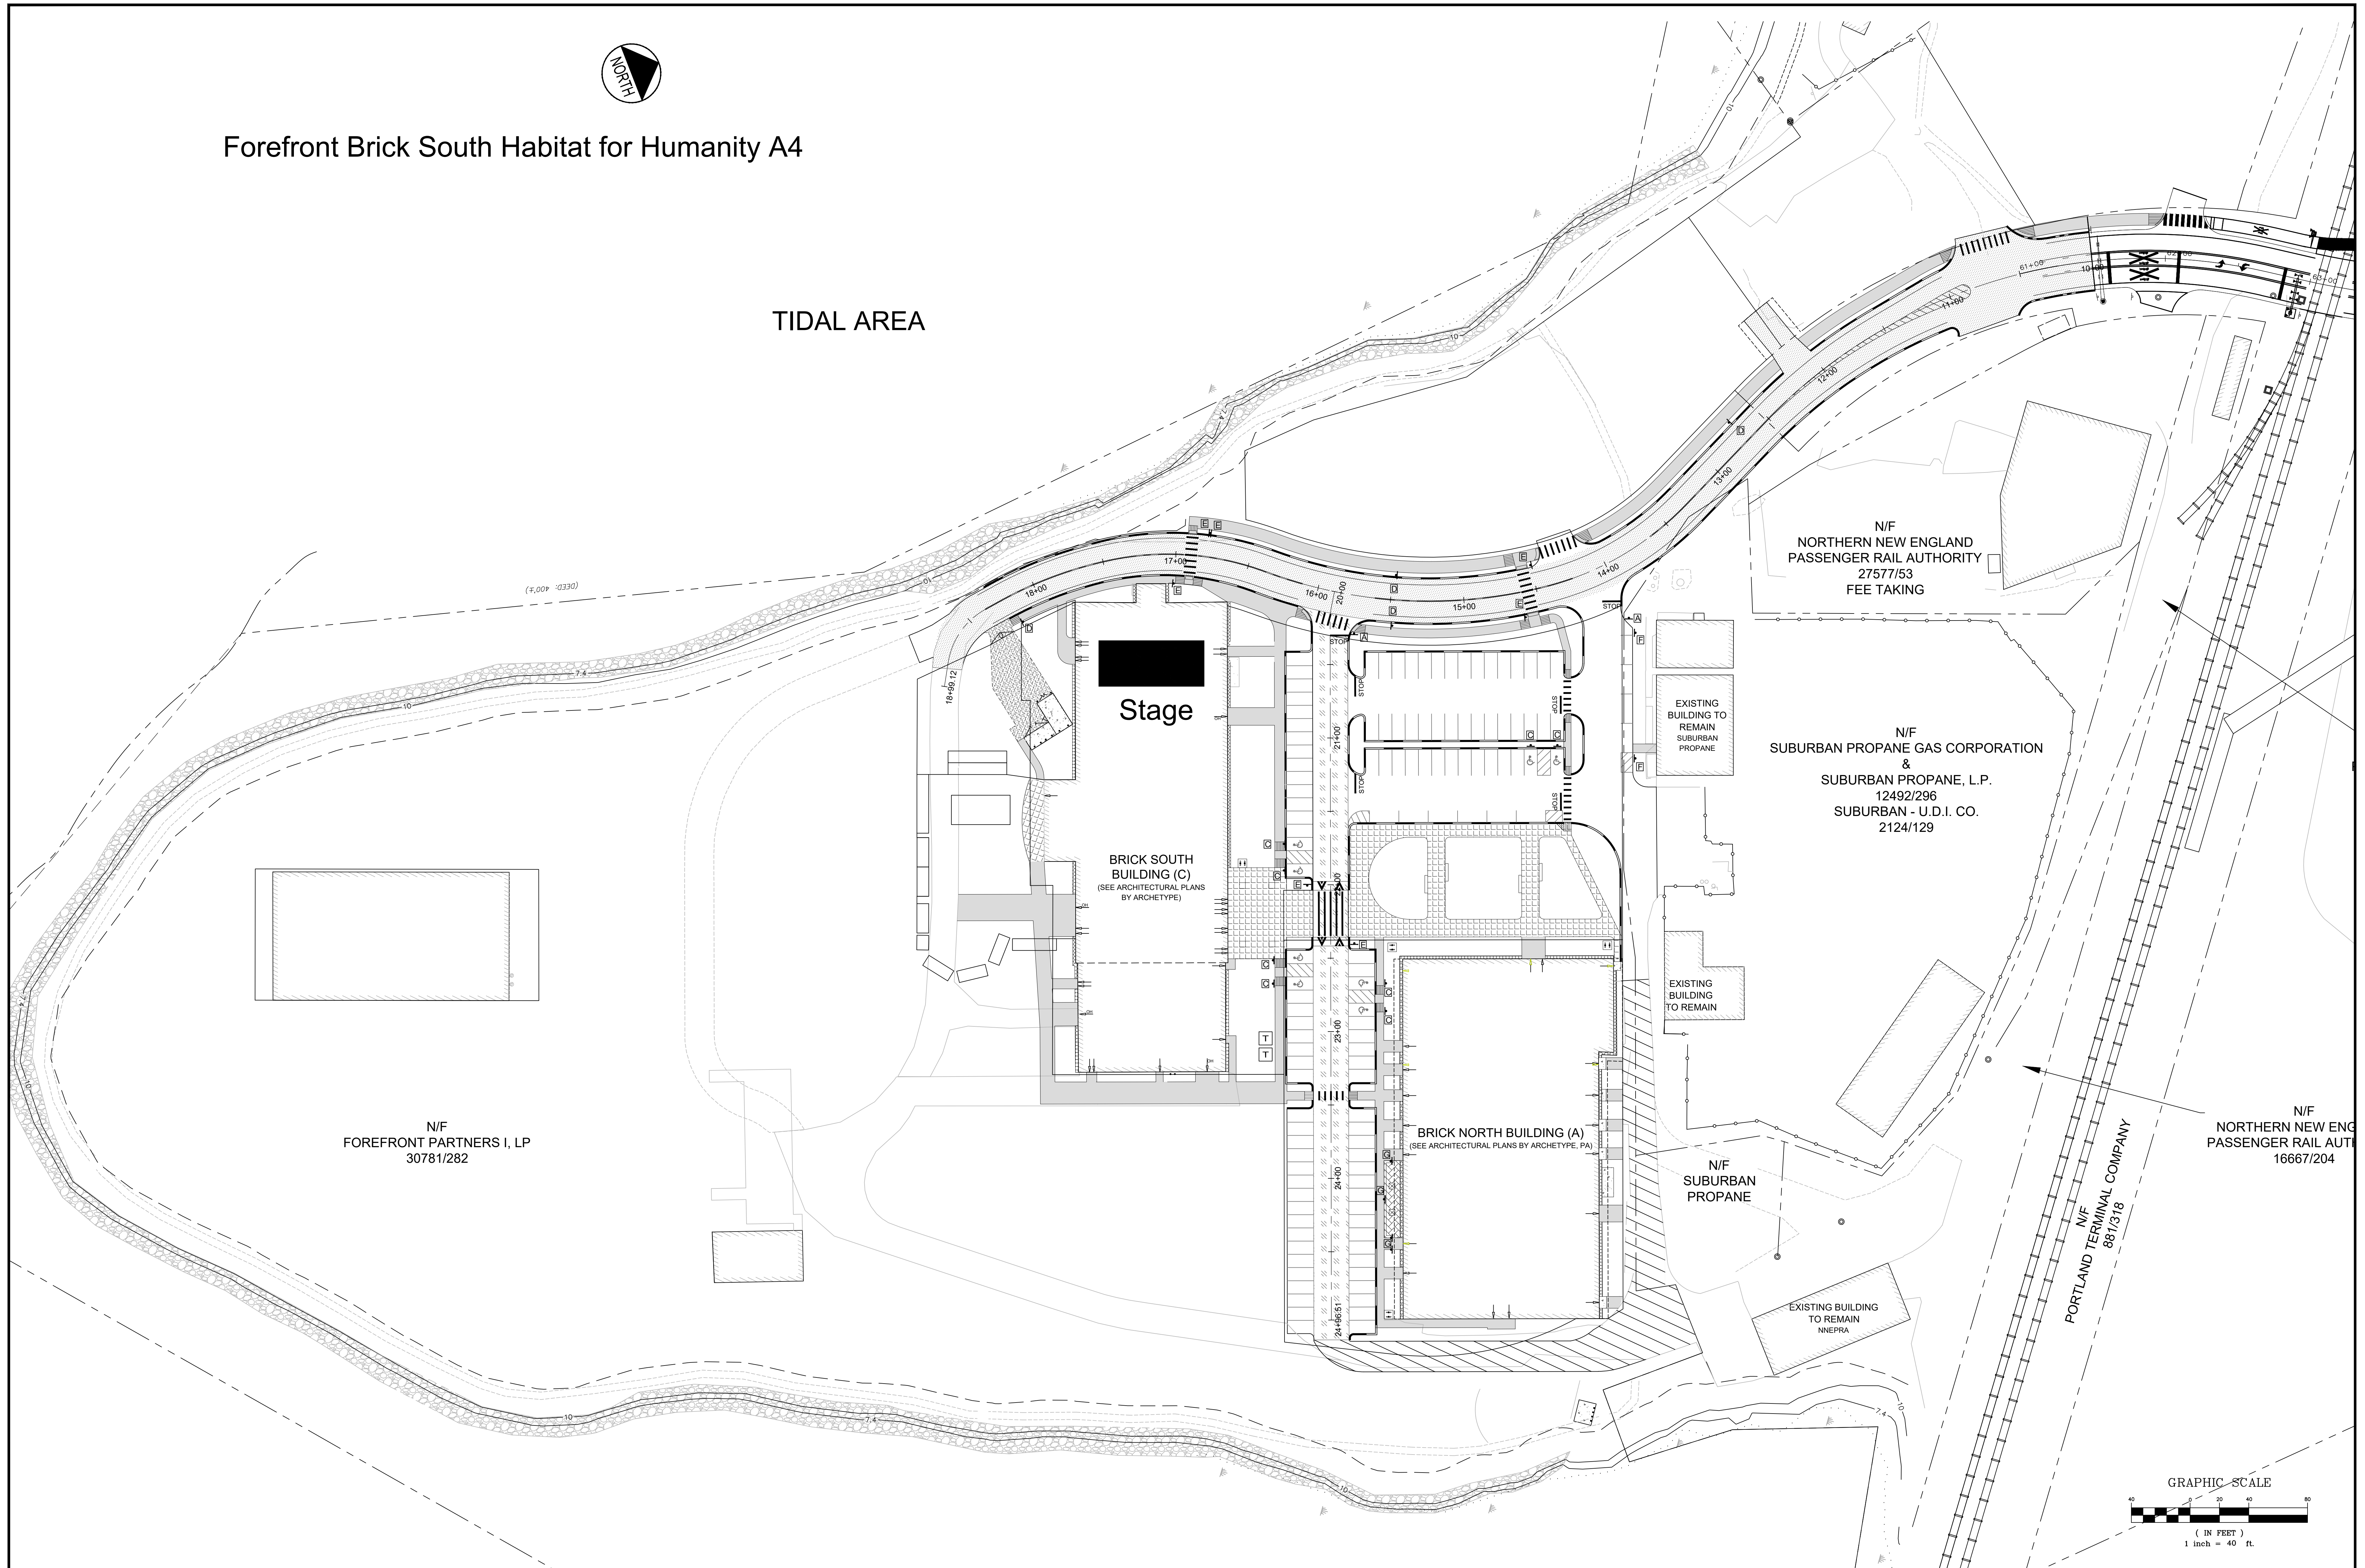

N/F
FOREFRONT PARTNERS I, LP
30781/282

Stage

BRICK SOUTH BUILDING (C)
(SEE ARCHITECTURAL PLANS BY ARCHETYPE)

BRICK NORTH BUILDING (A)
(SEE ARCHITECTURAL PLANS BY ARCHETYPE, PA)

N/F
NORTHERN NEW ENGLAND
PASSENGER RAIL AUTHORITY
27577/53
FEE TAKING

N/F
SUBURBAN PROPANE GAS CORPORATION
&
SUBURBAN PROPANE, L.P.
12492/296
SUBURBAN - U.D.I. CO.
2124/129


EXISTING BUILDING TO REMAIN

N/F
SUBURBAN PROPANE

EXISTING BUILDING TO REMAIN
NNEPRA

N/F
NORTHERN NEW ENGLAND
PASSENGER RAIL AUTHORITY
16667/204

PORTLAND TERMINAL COMPANY
N/F
88/3/18

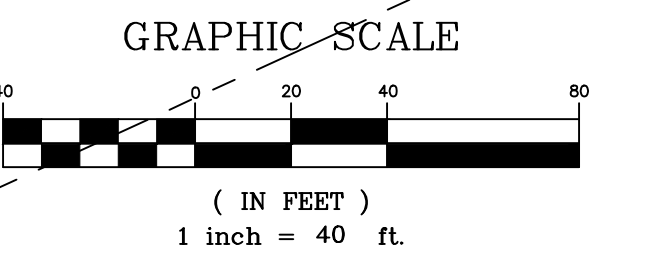

PROJECT		THE FOREFRONT AT THOMPSON'S POINT		PLACEMAKER PARTNERS, LLC	
SHEET TITLE		2017 THOMPSON'S POINT SITE PLAN		501 DANFORTH STREET PORTLAND, ME 04102 bo@placemakerpartners.com	
DESIGNED		BEK		DRAWN: BEK	
SCALE		1" = 40'		DATE: FEB. 2017	
CLIENT		FOREFRONT BRICK SOUTH, LLC		FILE NAME: BRICK SOUTH-OUTDOOR LAYOUTS.DWG	
REV		DATE		DESCRIPTION	
P.E. BO KENNEDY		LIC. #1994		SHEET	
REVISIONS				1 OF 1	