
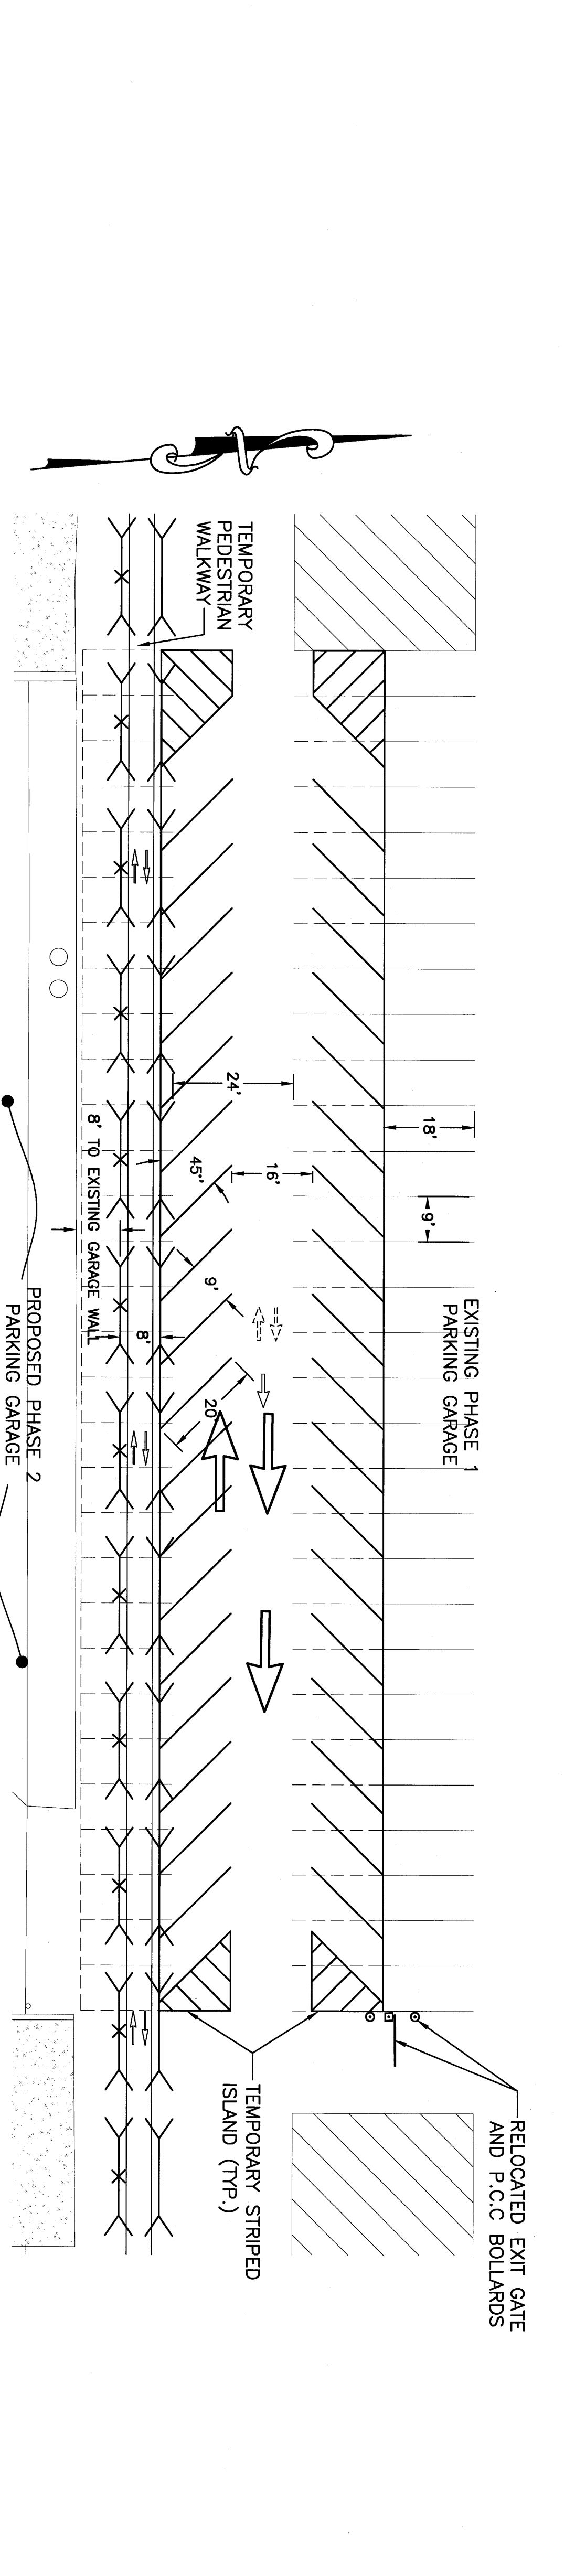
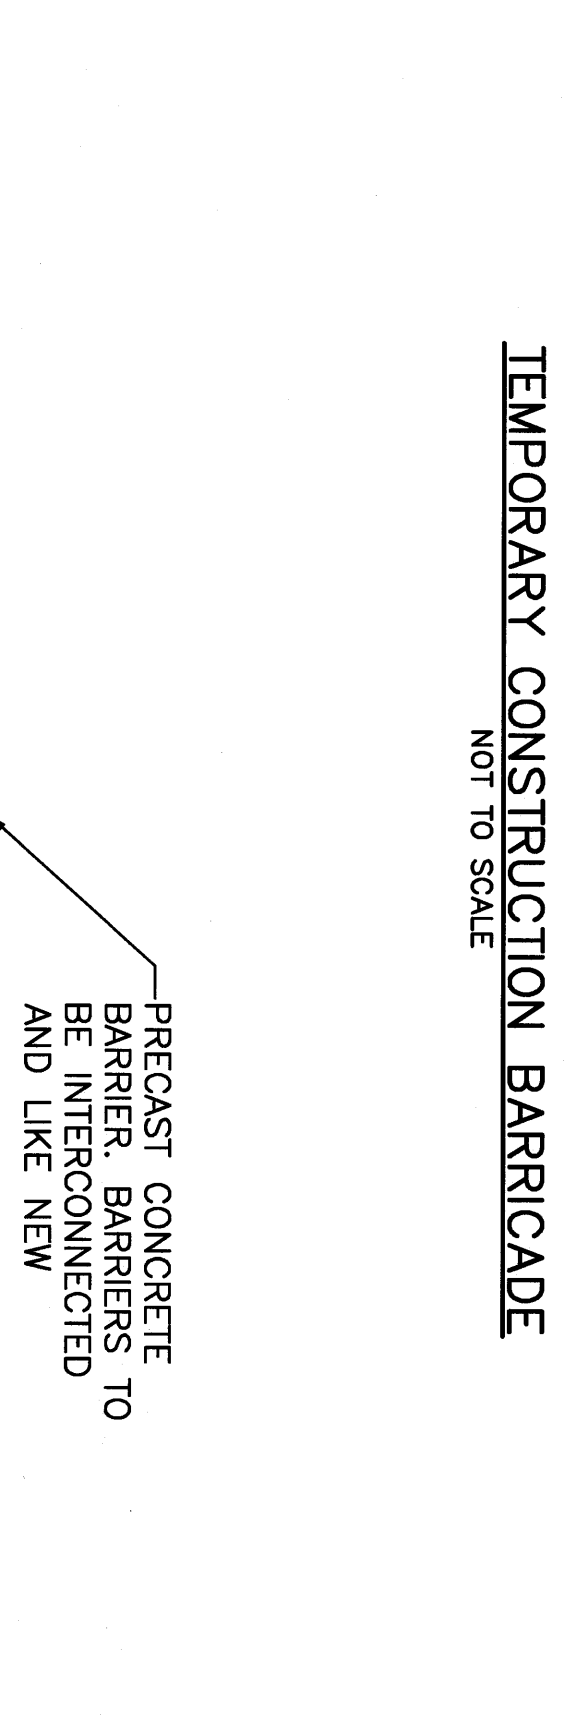


If this sheet is less than 30"x42" in size, it has been reduced. Graphic scales must be adjusted accordingly.


- GENERAL NOTES:**
1. THE CONTRACTOR SHALL CONSTRUCT TEMPORARY CONSTRUCTION ENTRANCES AS SHOWN TO ACCESS THE WORK AREAS AND MAINTAIN THE EXISTING OVERALL TRAFFIC PATTERNS OF THE SITE. REFER TO SHEET C6-2 FOR LAYOUT AND GRADING OF THE INDIVIDUAL CONSTRUCTION ENTRANCES ALONG WITH ADDITIONAL SITE AND SECURITY INFORMATION. TEMPORARY CONSTRUCTION ENTRANCES SHALL BE RETURNED TO THEIR EXISTING CONDITIONS UNLESS OTHERWISE DIRECTED BY THE ARCHITECT AT THE COMPLETION OF THE PROJECT.
 2. CONTRACTOR STAGING AREAS SHALL BE LOCATED AS SHOWN AND INCLUDE THE WEST EDGE OF THE EMPLOYEE PARKING LOT AND THE SURFACE PARKING LOT WEST OF THE PHASE II GARAGE SITE. ALL STAGING AND WORK AREAS SHALL BE SEGREGATED FROM PUBLIC AREAS BY TEMPORARY CONSTRUCTION BARRICADES, CONSTRUCTION BARRIERS, AND ACCESS GATES. THE CONTRACTOR SHALL RELOCATE THE TEMPORARY CONSTRUCTION BARRICADES AND CONSTRUCTION BARRIERS AROUND THE SITE AS NECESSARY TO ACCOMMODATE THE SEQUENCE OF WORK. ALL CONTRACTOR STAGING AREAS SHALL BE RESTORED AT THE COMPLETION OF THE PROJECT AS DIRECTED ON THE PLANS. AT A MINIMUM THIS WILL INCLUDE MILLING ALL PAVED AREAS A MINIMUM OF 2-INCHES IN DEPTH, PAVING WITH HOT MIX ASPHALT PAVEMENT TO MATCH EXISTING GRADES, AND APPLYING PAVEMENT MARKINGS TO MATCH THE EXISTING LAYOUT.
 3. THE CONTRACTOR SHALL CLEARLY DELINEATE ALL PEDESTRIAN MOVEMENT ROUTES TO ENSURE SAFE AND UNIMPEDED FLOW OF PEDESTRIANS AROUND THE SITE DURING CONSTRUCTION. AT A MINIMUM THIS WILL REQUIRE TEMPORARY MARKING OF PAVEMENT, INSTALLATION OF CONSTRUCTION BARRICADES AND CONSTRUCTION BARRIERS, AS WELL AS PROVIDING TEMPORARY WAY FINDING SIGNAGE. THE CONTRACTOR SHALL MAINTAIN FOR THE DURATION OF THE PROJECT ALL PEDESTRIAN ROUTES CLEAR OF DEBRIS, EQUIPMENT, SNOW, ICE, AND ANY OTHER POTENTIAL HAZARD TO THE SAFE MOVEMENT OF PEDESTRIANS. IN AREAS OF SIGNIFICANT GRADE CHANGE WHERE A TEMPORARY PEDESTRIAN ROUTE IS TO BE LOCATED, THE CONTRACTOR SHALL PROVIDE PAVED RAMPS THAT COMPLY WITH ALL ADA REQUIREMENTS.

IT WILL BE NECESSARY FOR THE CONTRACTOR TO PROVIDE A PEDESTRIAN ROUTE THROUGH THE EXISTING PHASE I GARAGE STRUCTURE. THE FIRST TWO BAYS OF PARKING SHALL BE RE-MARKED AS SHOWN FOR ONE WAY TRAFFIC MOVEMENT IN ORDER TO PROVIDE SUFFICIENT SPACE FOR A PEDESTRIAN ROUTE OUTSIDE OF THE CONSTRUCTION AREA. ONE SET OF AUTOMATED VEHICULAR ENTRY GATE EQUIPMENT AND ONE SET OF AUTOMATED VEHICULAR EXIT GATE EQUIPMENT SALVAGED FROM THE DEMOLISHED THREE LEVEL GARAGE STRUCTURE SHALL BE TEMPORARILY RELOCATED AS SHOWN TO PROVIDE FOR CONTROLLED SHORT TERM PARKING WITHIN THE PHASE I GARAGE STRUCTURE DURING CONSTRUCTION. AT THE COMPLETION OF THE PHASE I GARAGE STRUCTURE, THE VEHICULAR GATE EQUIPMENT SHALL BE REMOVED FROM THEIR TEMPORARY LOCATIONS AND INSTALLED IN THEIR PROPOSED PERMANENT LOCATIONS AS SHOWN ON THE FUNCTIONAL DESIGN DRAWINGS.

- LEGEND**
- CONTRACTOR'S PROPOSED ACCESS ROUTE
 - VEHICULAR TRAVELING PUBLIC
 - TEMPORARY PAVED CONSTRUCTION ENTRANCES SEE GRADING PLAN SHEET C6-2.
 - CONSTRUCTION STAGING AREA
 - TEMPORARY CONSTRUCTION BARRICADE WITH FENCE (SEE DETAIL THIS SHEET) CONTRACTOR SHALL PROVIDE AND MOVE AROUND SITE AS NECESSARY TO ACCOMMODATE SEQUENCE OF WORK.
 - TEMPORARY CONSTRUCTION BARRIER (SEE DETAIL THIS SHEET) CONTRACTOR SHALL PROVIDE AND MOVE AROUND SITE AS NECESSARY TO ACCOMMODATE SEQUENCE OF WORK.
 - PROPOSED PEDESTRIAN MOVEMENTS. CONTRACTOR SHALL PROVIDE AND INSTALL PERMANENT MARKINGS AND WAY FINDING SIGNAGE AS NECESSARY TO ENSURE SAFE AND UNIMPEDED FLOW OF PEDESTRIANS AROUND THE SITE.

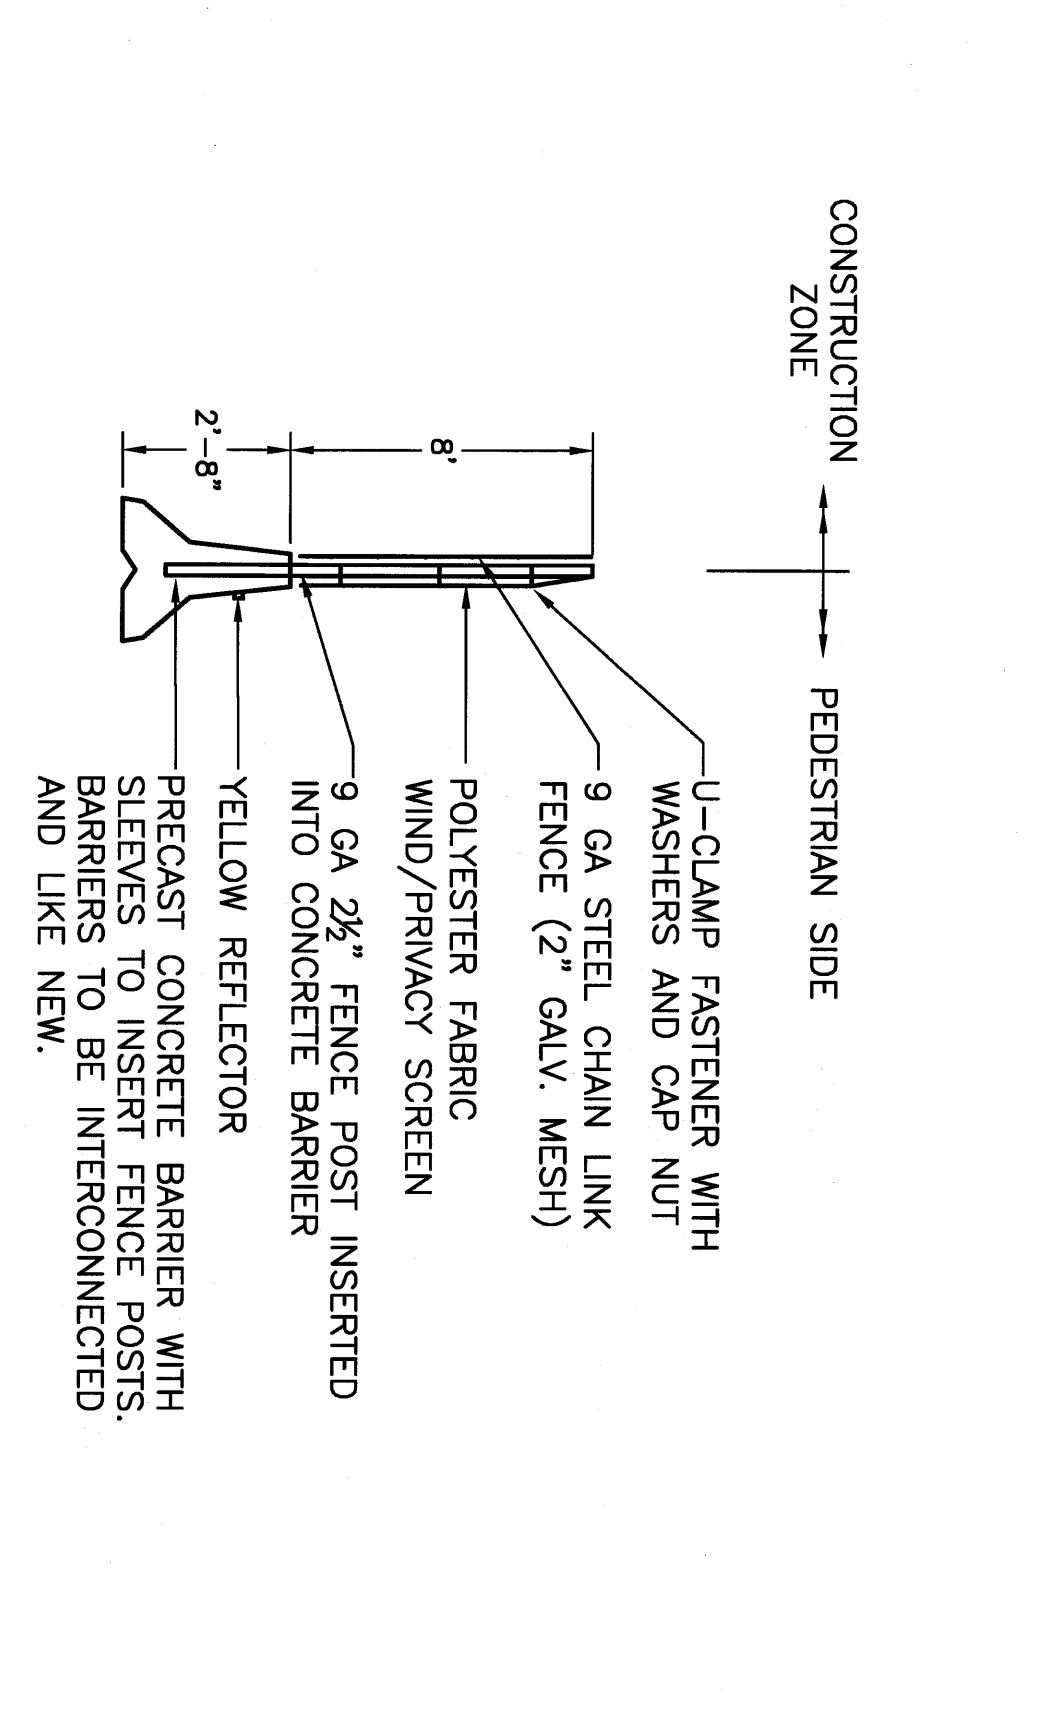

PEDESTRIAN ROUTE AND TEMPORARY REMARKING WITHIN PHASE 1 GARAGE DETAIL
1" = 20'

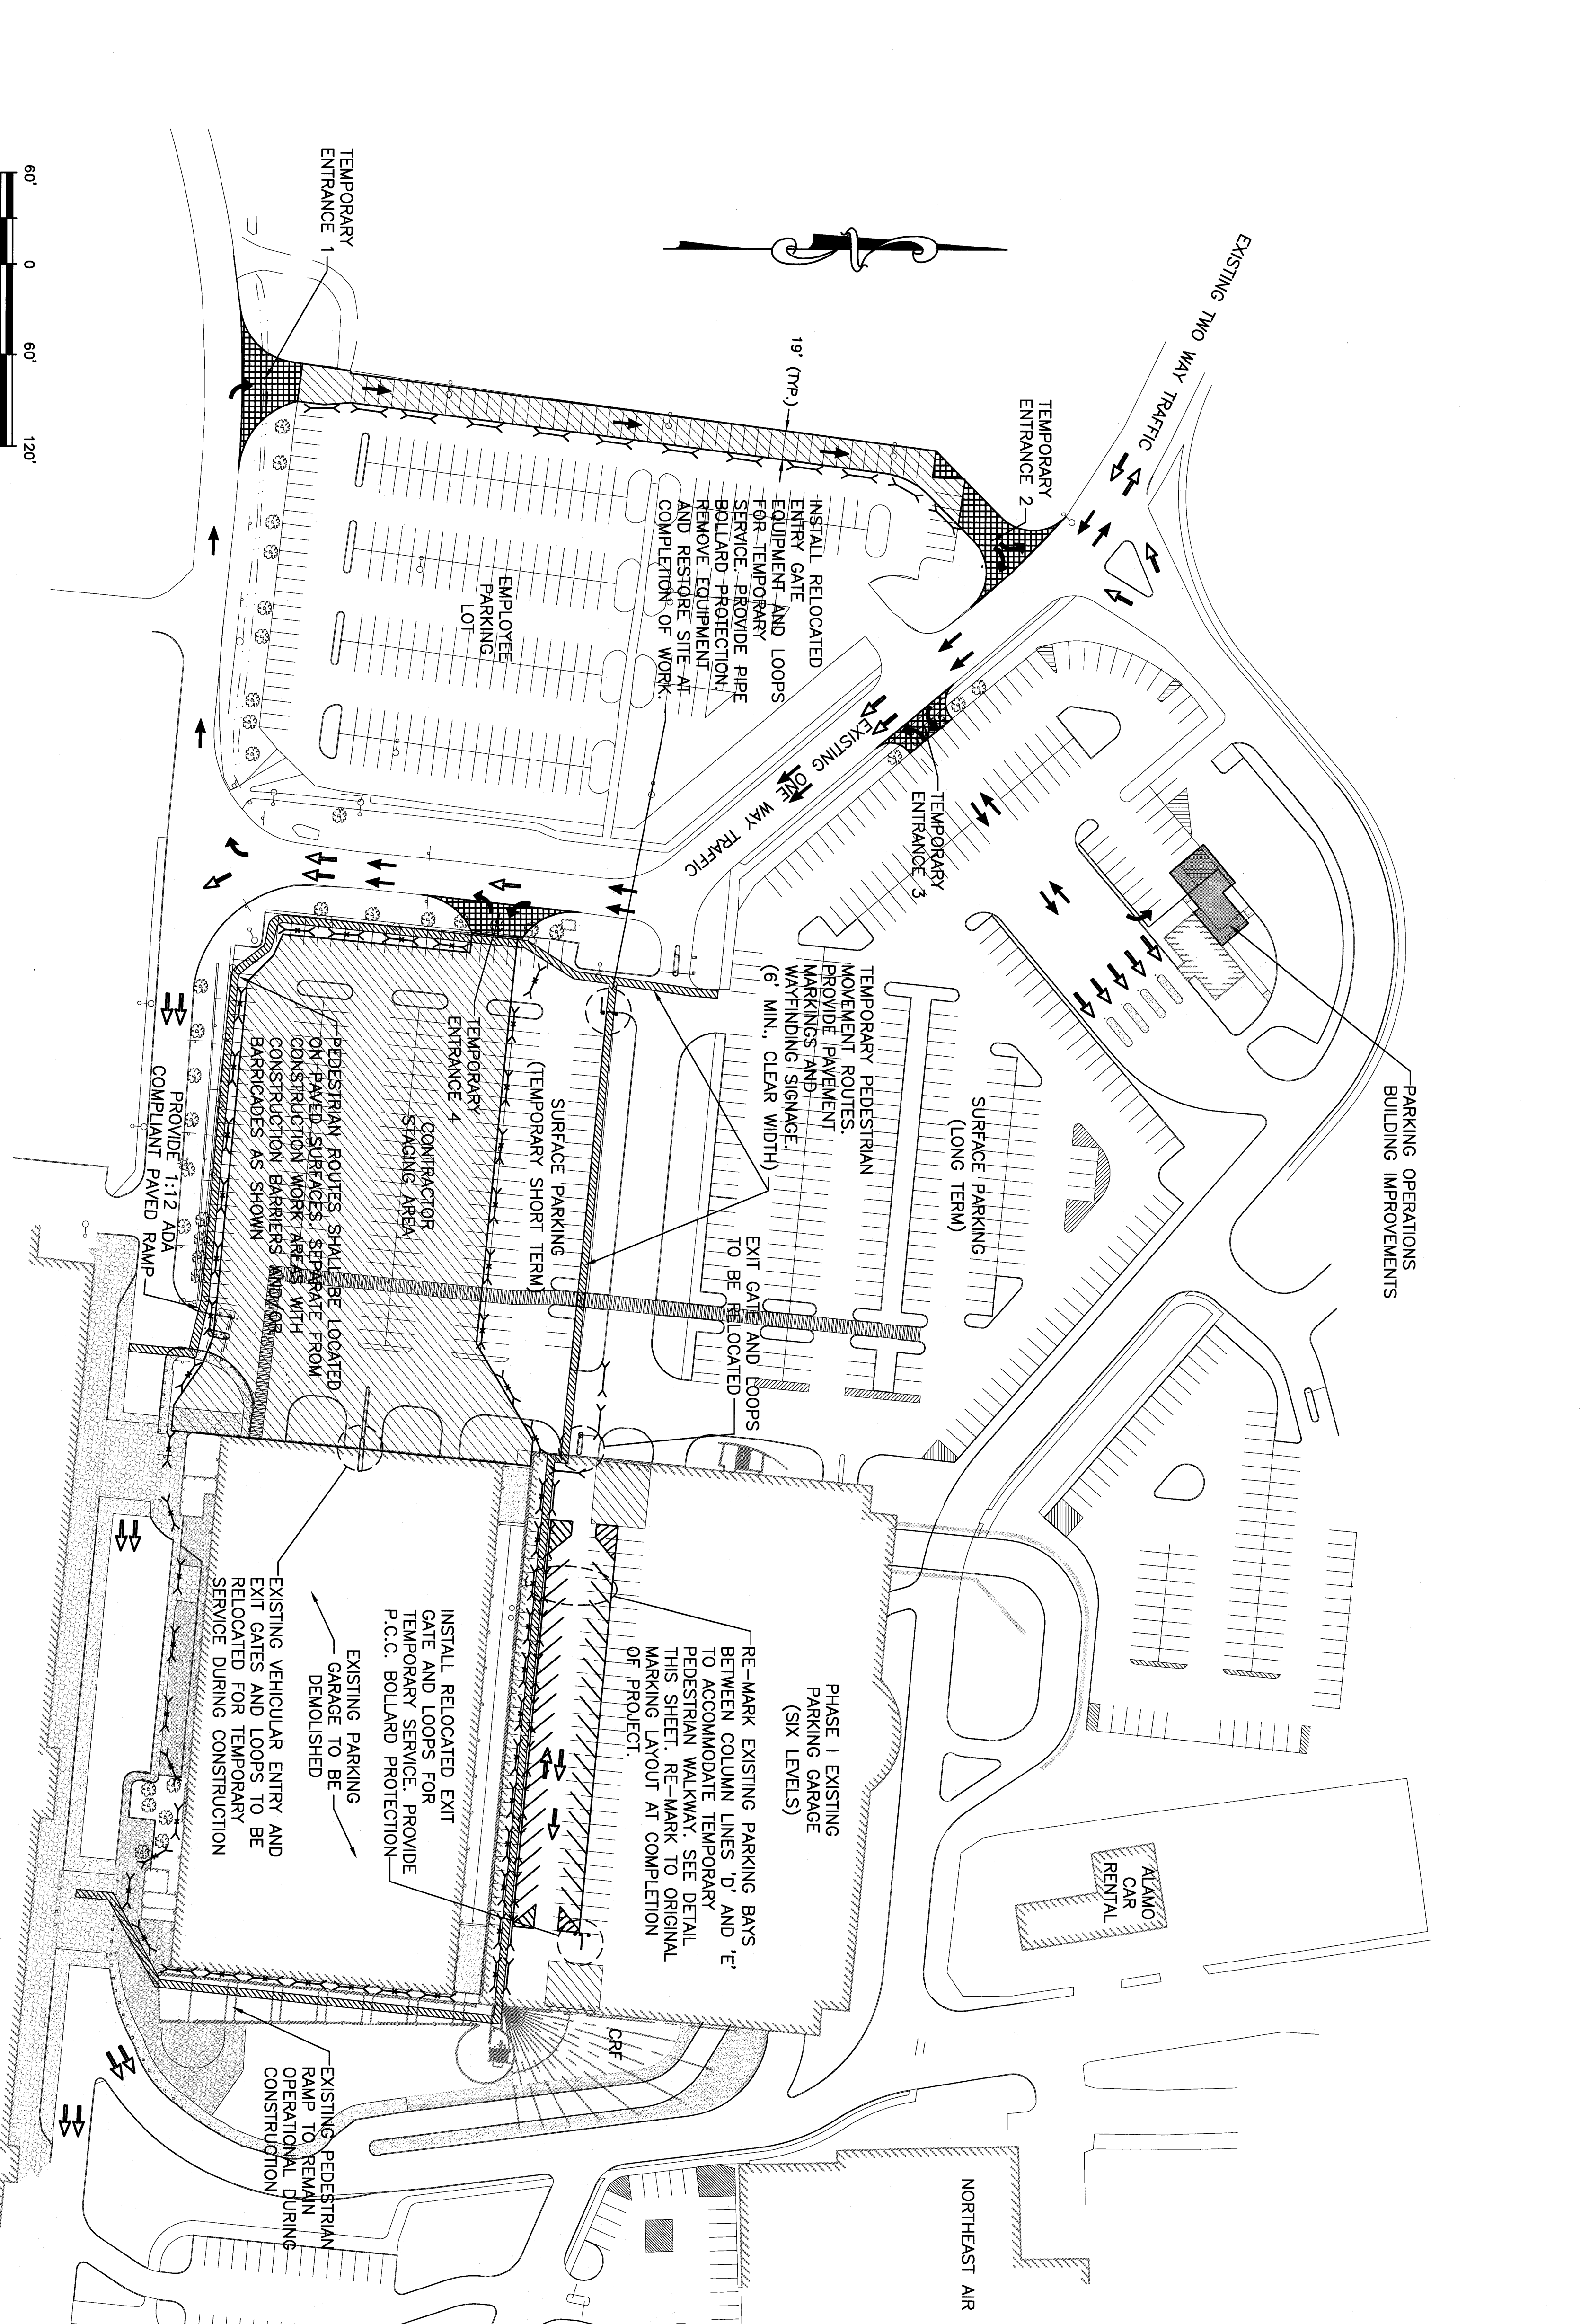

TEMPORARY CONSTRUCTION BARRICADE
NOT TO SCALE

TEMPORARY CONSTRUCTION BARRIER
NOT TO SCALE

<p>Stantec Consulting Services Inc. 22 Free Street, Suite 205 Portland, ME 04108 Tel. 207.775.3211 Fax. 207.775.6434 www.stantec.com</p>	<p>DOMENECH HICKS & KROCKMALLINC ARCHITECTS 155 Massachusetts Ave. Boston, MA 02115 617-267-4408 Fax 617-267-1890</p>	<p>CITY OF PORTLAND PORTLAND, MAINE DEPARTMENT OF WATERFRONT AND TRANSPORTATION</p>	<p>CONFIRMED SET FOR FIELD USE</p>	<p>PORTLAND INTERNATIONAL JETPORT PHASE II PARKING GARAGE 1001 WESTBROOK ST., PORTLAND, MAINE</p>	<p>NO. DATE REVISION</p>	<p>TITLE</p>
						<p>CONSTRUCTION ACCESS, VEHICLE AND PEDESTRIAN MOVEMENT</p>
<p>DATE: AS NOTED</p> <p>DESIGNED BY: JRM</p> <p>CHECKED BY: JRM</p> <p>DATE: 10/29/11</p> <p>PROJECT NO.: 22508</p> <p>SHEET NO.: C3-1</p>						