




1/16"=1' 0 10 20 30 40ft 1/8"=1' 0 5 10 15 20ft 1/4"=1' 0 2 4 6 8 10ft 1/2"=1' 0 1 2 3 4 5ft 3/4"=1' 0 1 2 3ft 1"=1' 0 1 2 3ft 1 1/2"=1' 0 1 2ft 2"=1' 0 1 2ft 3"=1' 0 1 2ft

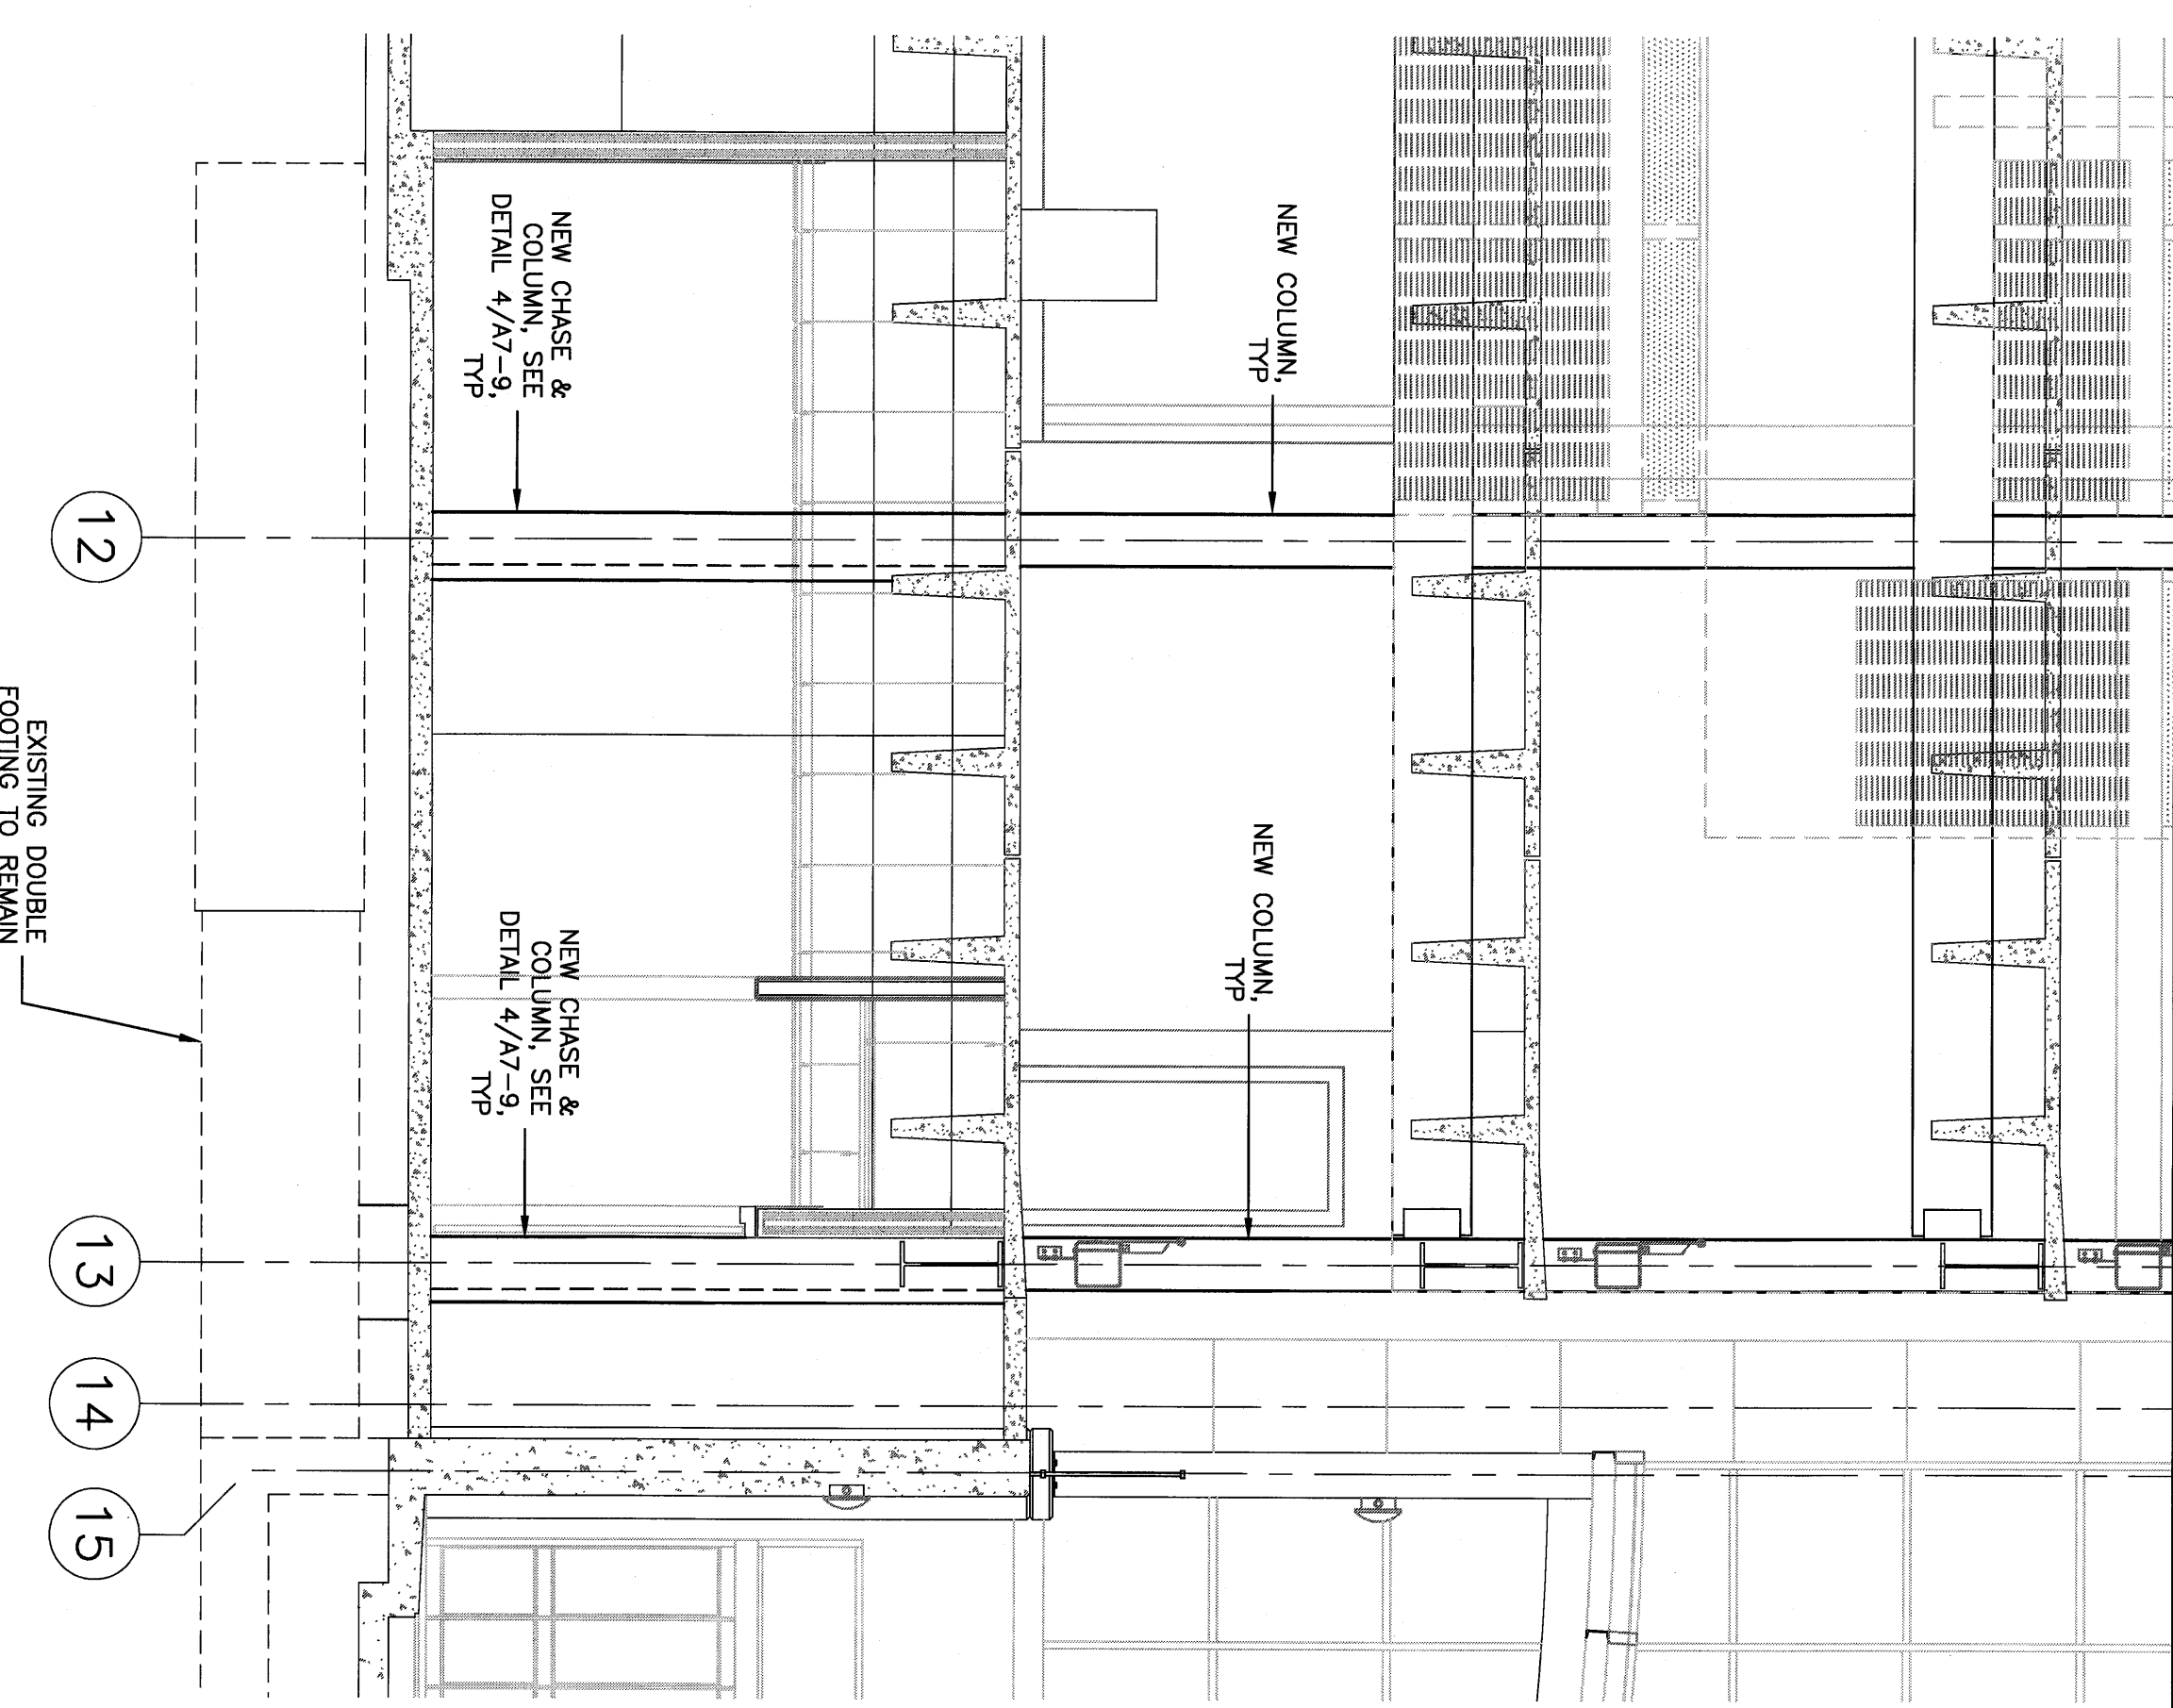



1 SECTION A  
SCALE 1/4" = 1'-0"

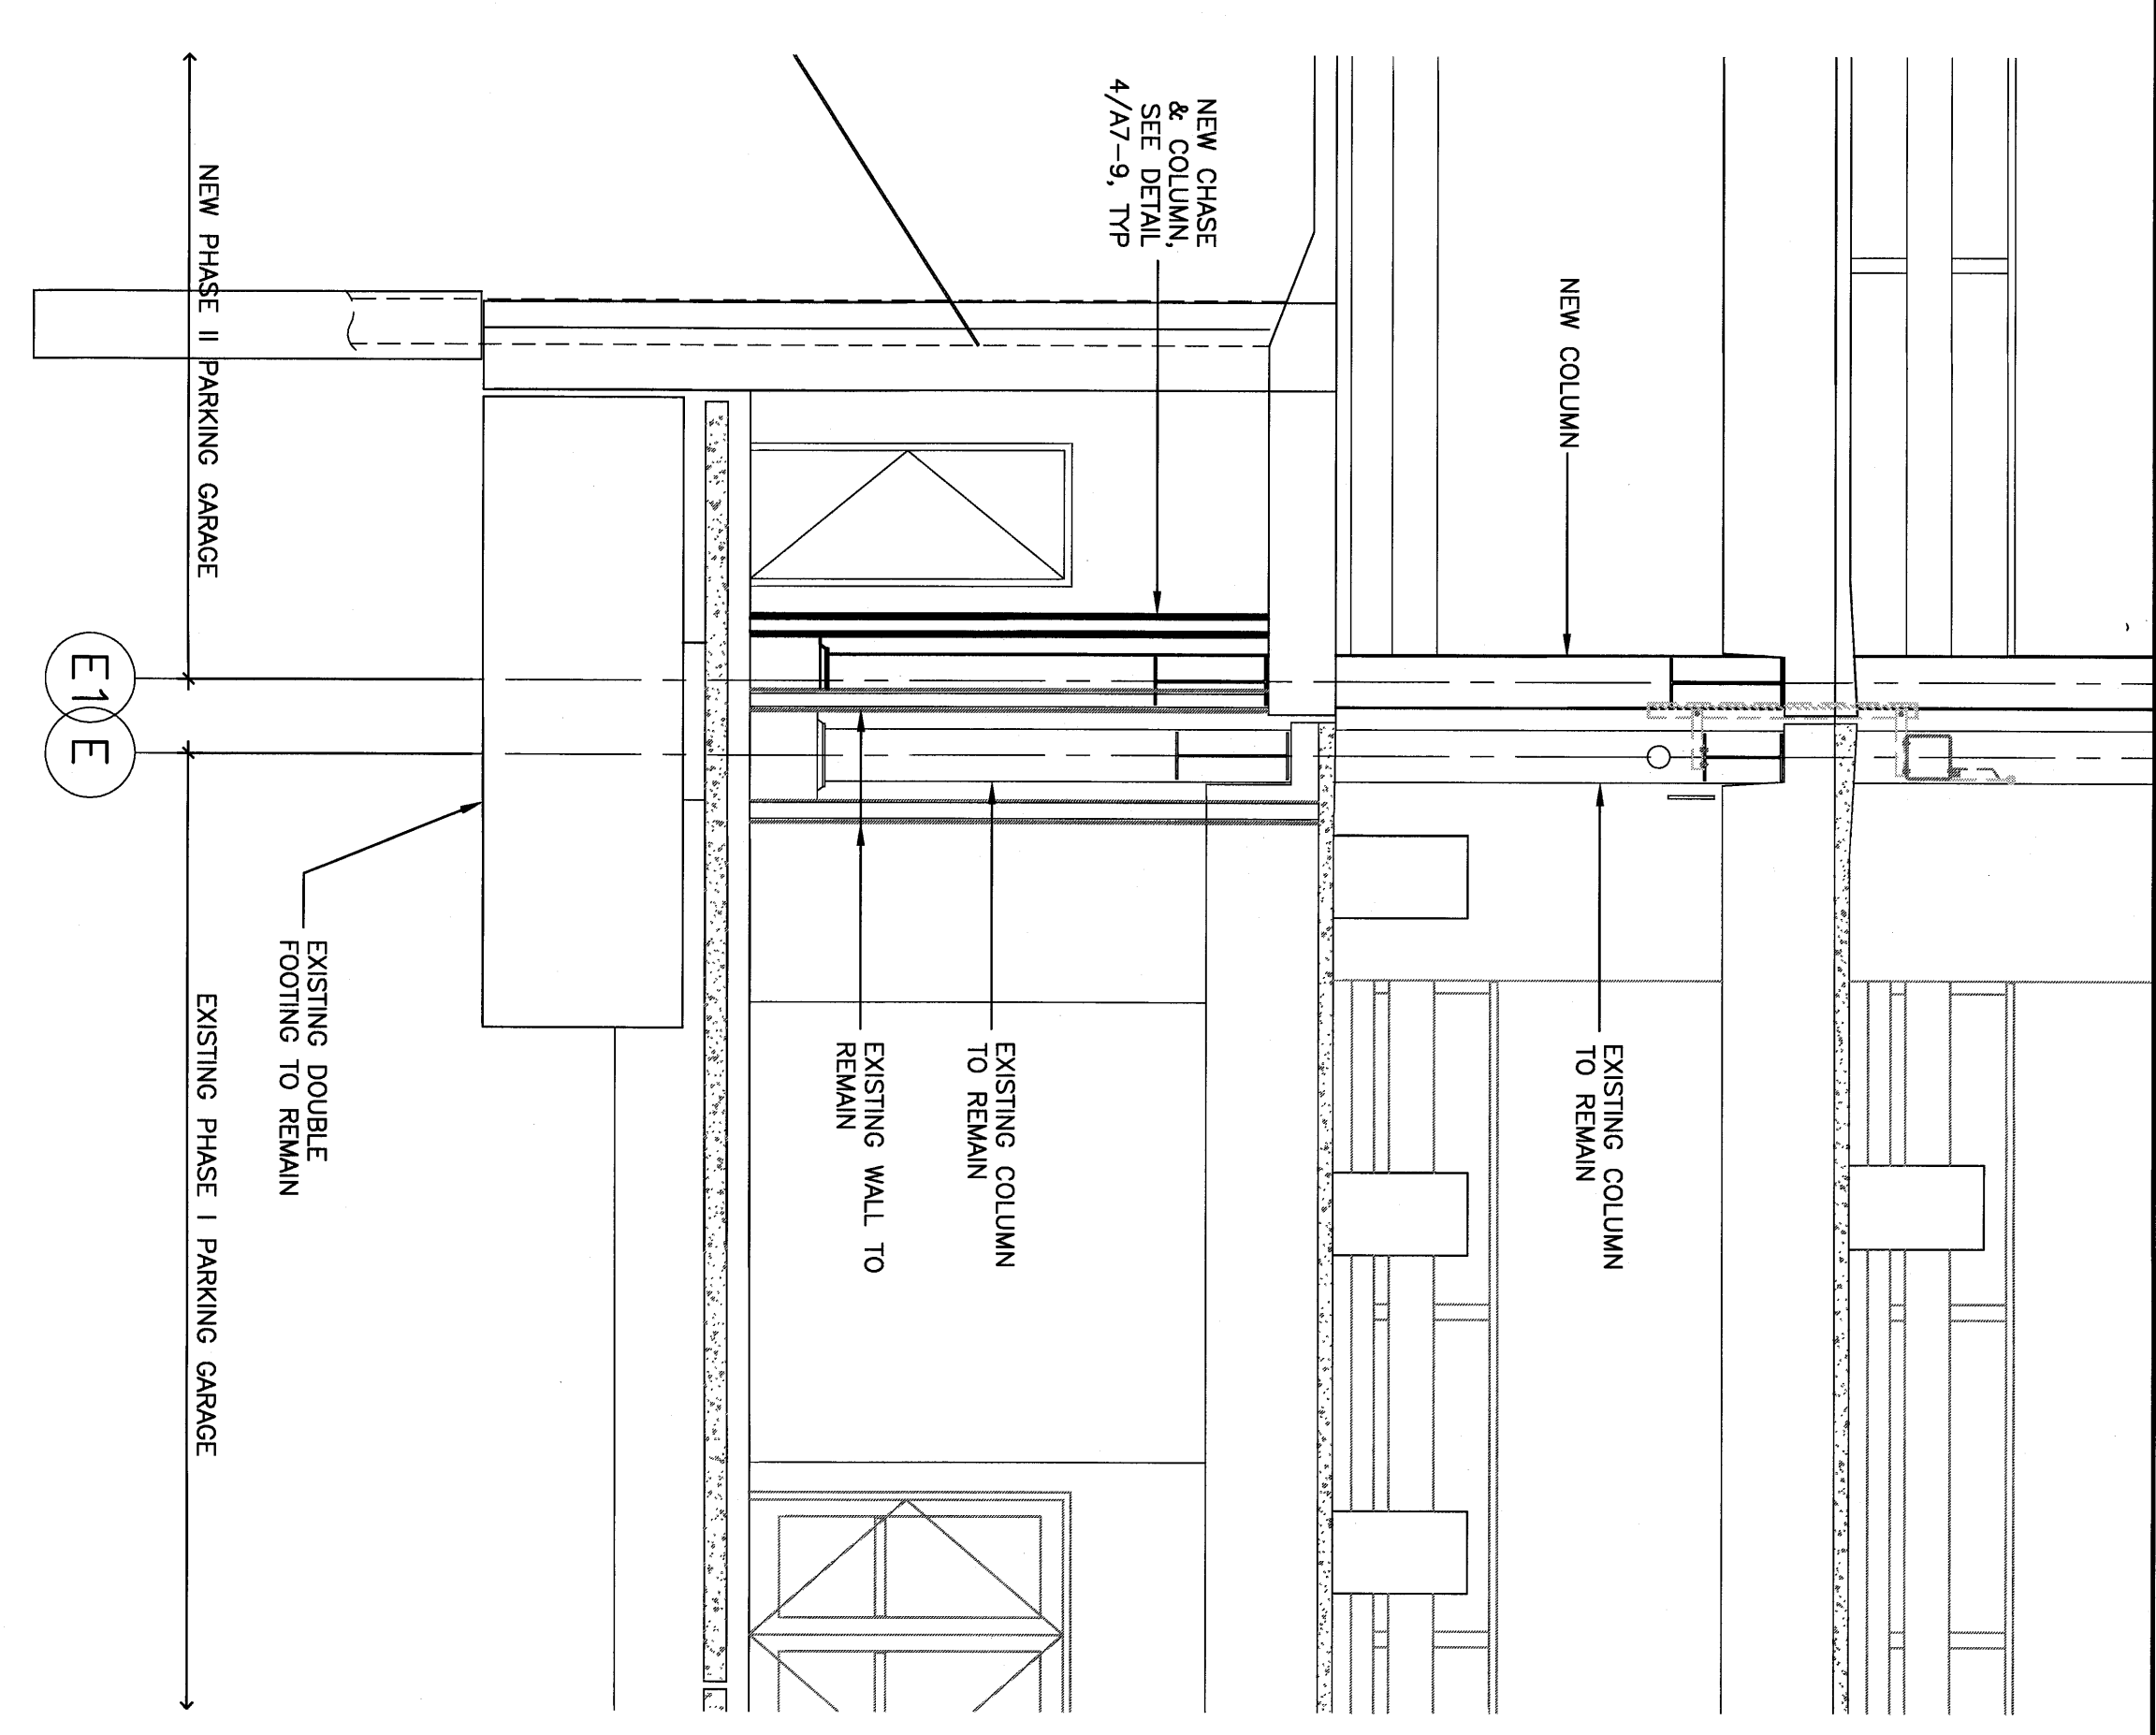

2 SECTION B  
SCALE 1/4" = 1'-0"

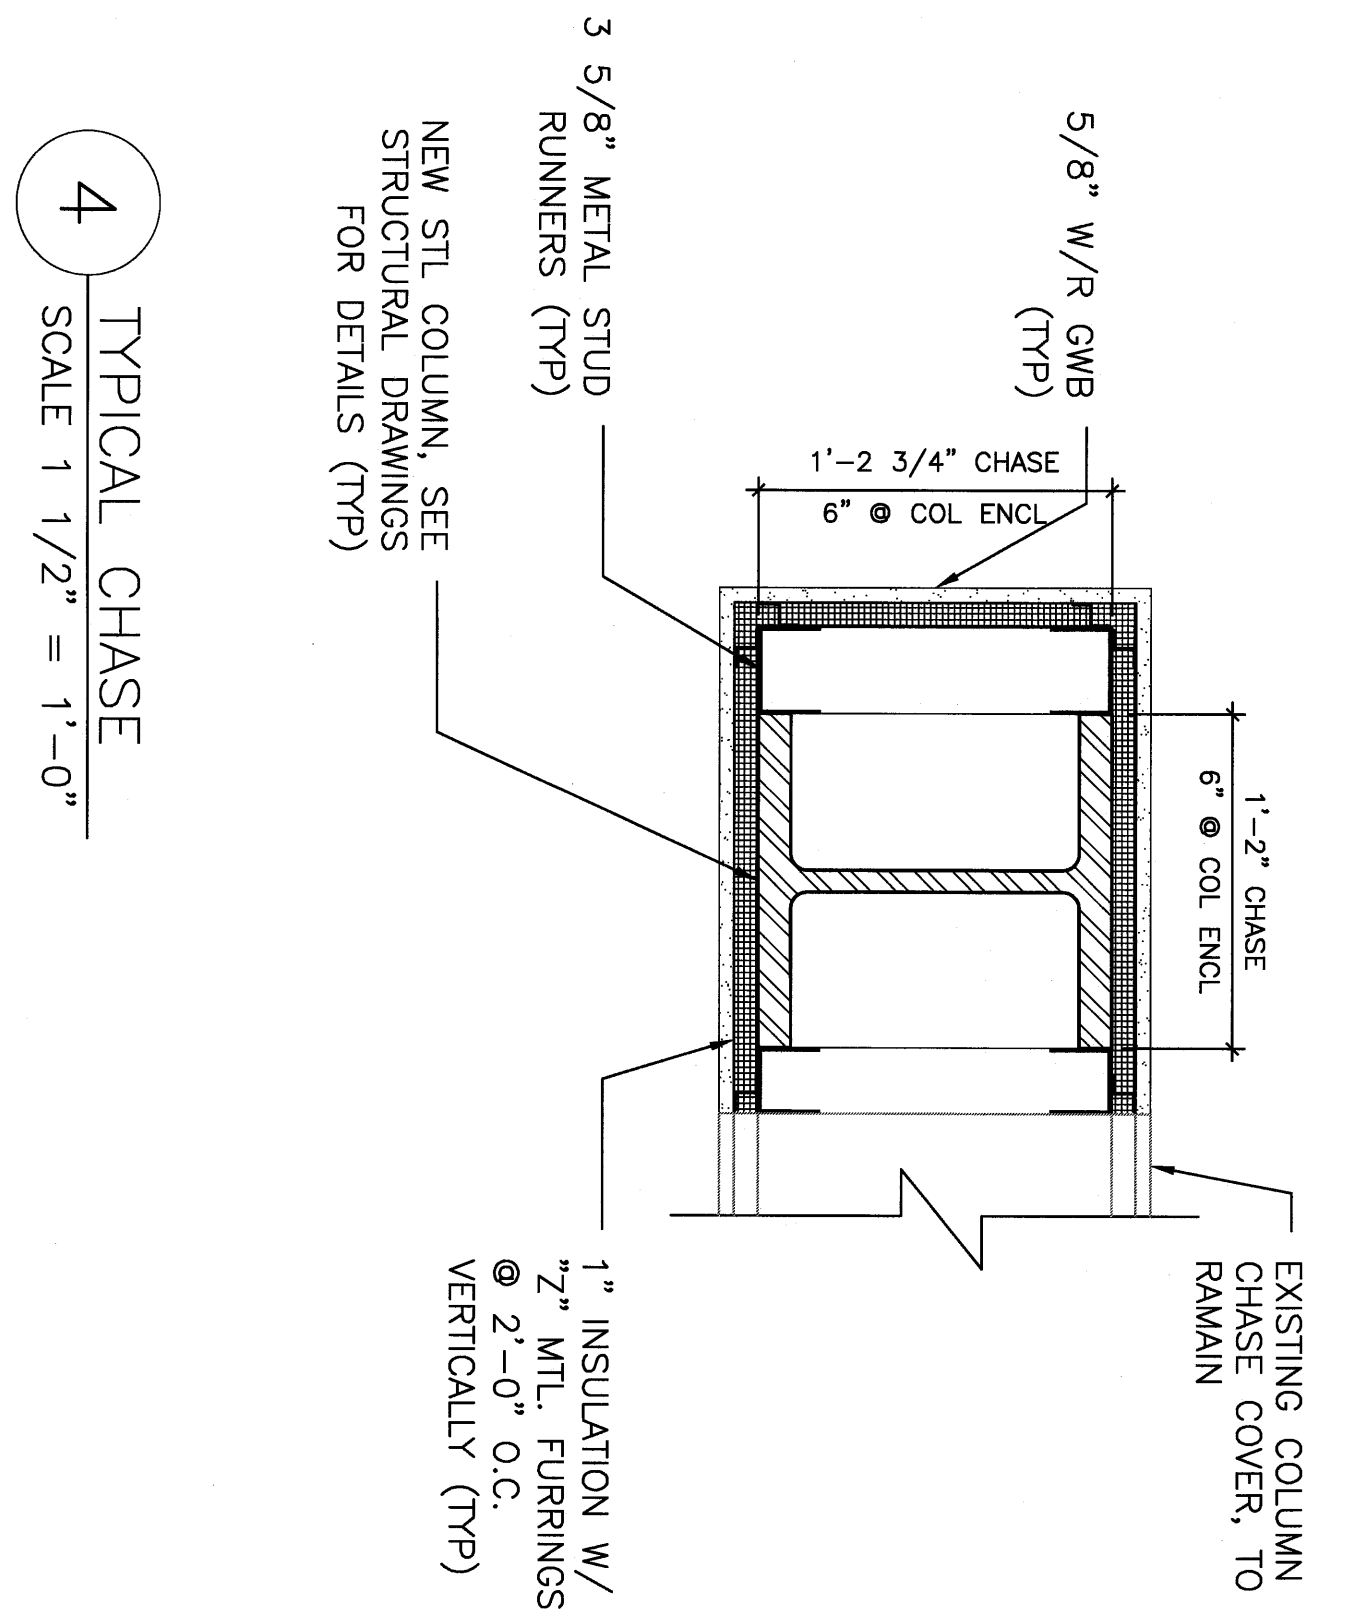


4 TYPICAL CHASE  
SCALE 1 1/2" = 1'-0"

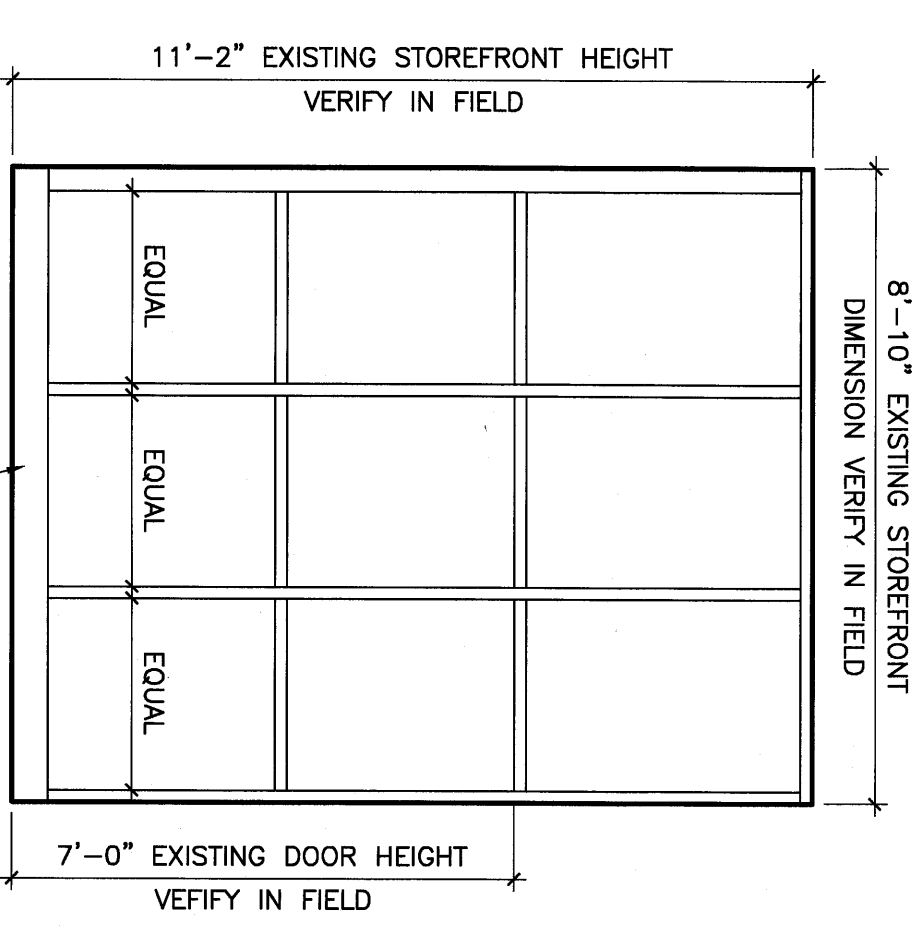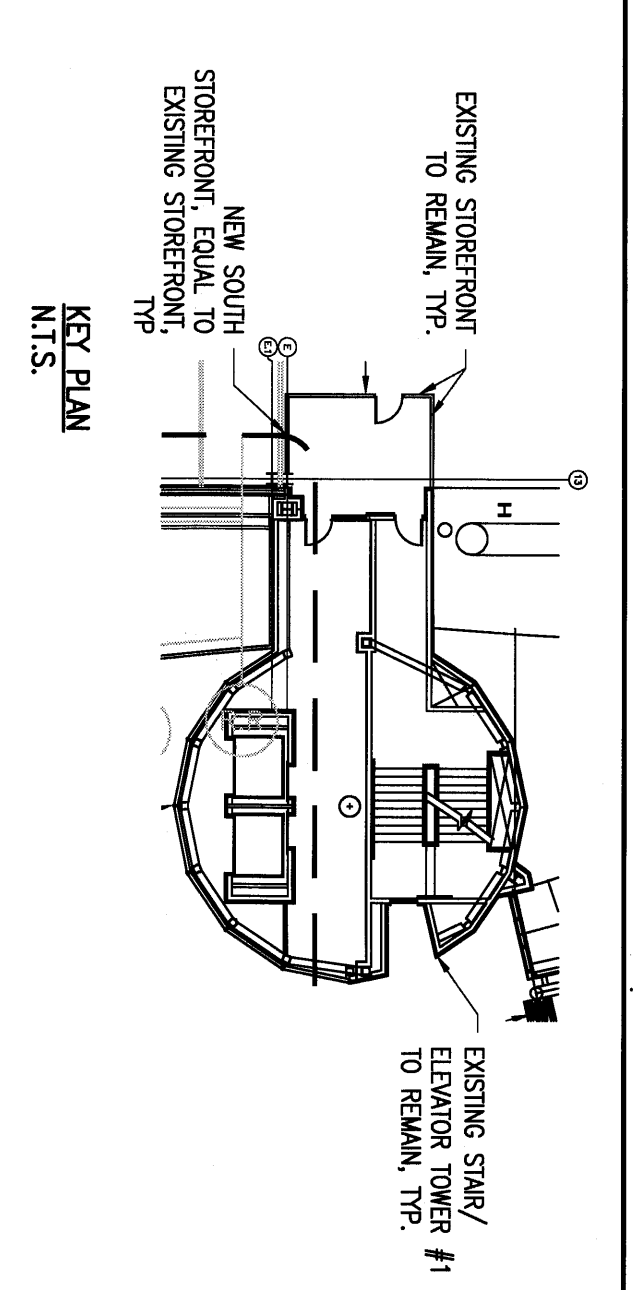


5 TYP. STOREFRONT SOUTH ELEVATION  
SCALE 3/8" = 1'-0"

- GENERAL NOTES:
1. CONTRACTOR SHALL DEMOLISH ALL FINISH SURFACES AROUND THE WORKING AREA, AS NECESSARY, AND REPAIR TO MATCH EXISTING WHEN COMPLETED WITH THE WORK.
  2. NEW FINISHES SHALL BE EQUAL TO THE EXISTING.
  3. NEW STEEL COLUMN TO PENETRATE EXISTING PHASE I DOUBLE TEES, OPENING SHALL BE FILLED WITH CONCRETE TO MATCH EXISTING. PROVIDE SCALING, PROVIDE FIRE-STOPPING AS NECESSARY.
  4. CONTRACTOR SHALL PHASE WORK IN THIS AREA AND AVOID ANY INTERFERENCE OF ALL SERVICES WITH NECESSARY PROVISIONS TO MAINTAIN THE WOMEN'S CONSTRUCTION IN THIS AREA AND ADVISE THE USER TO UNSER.

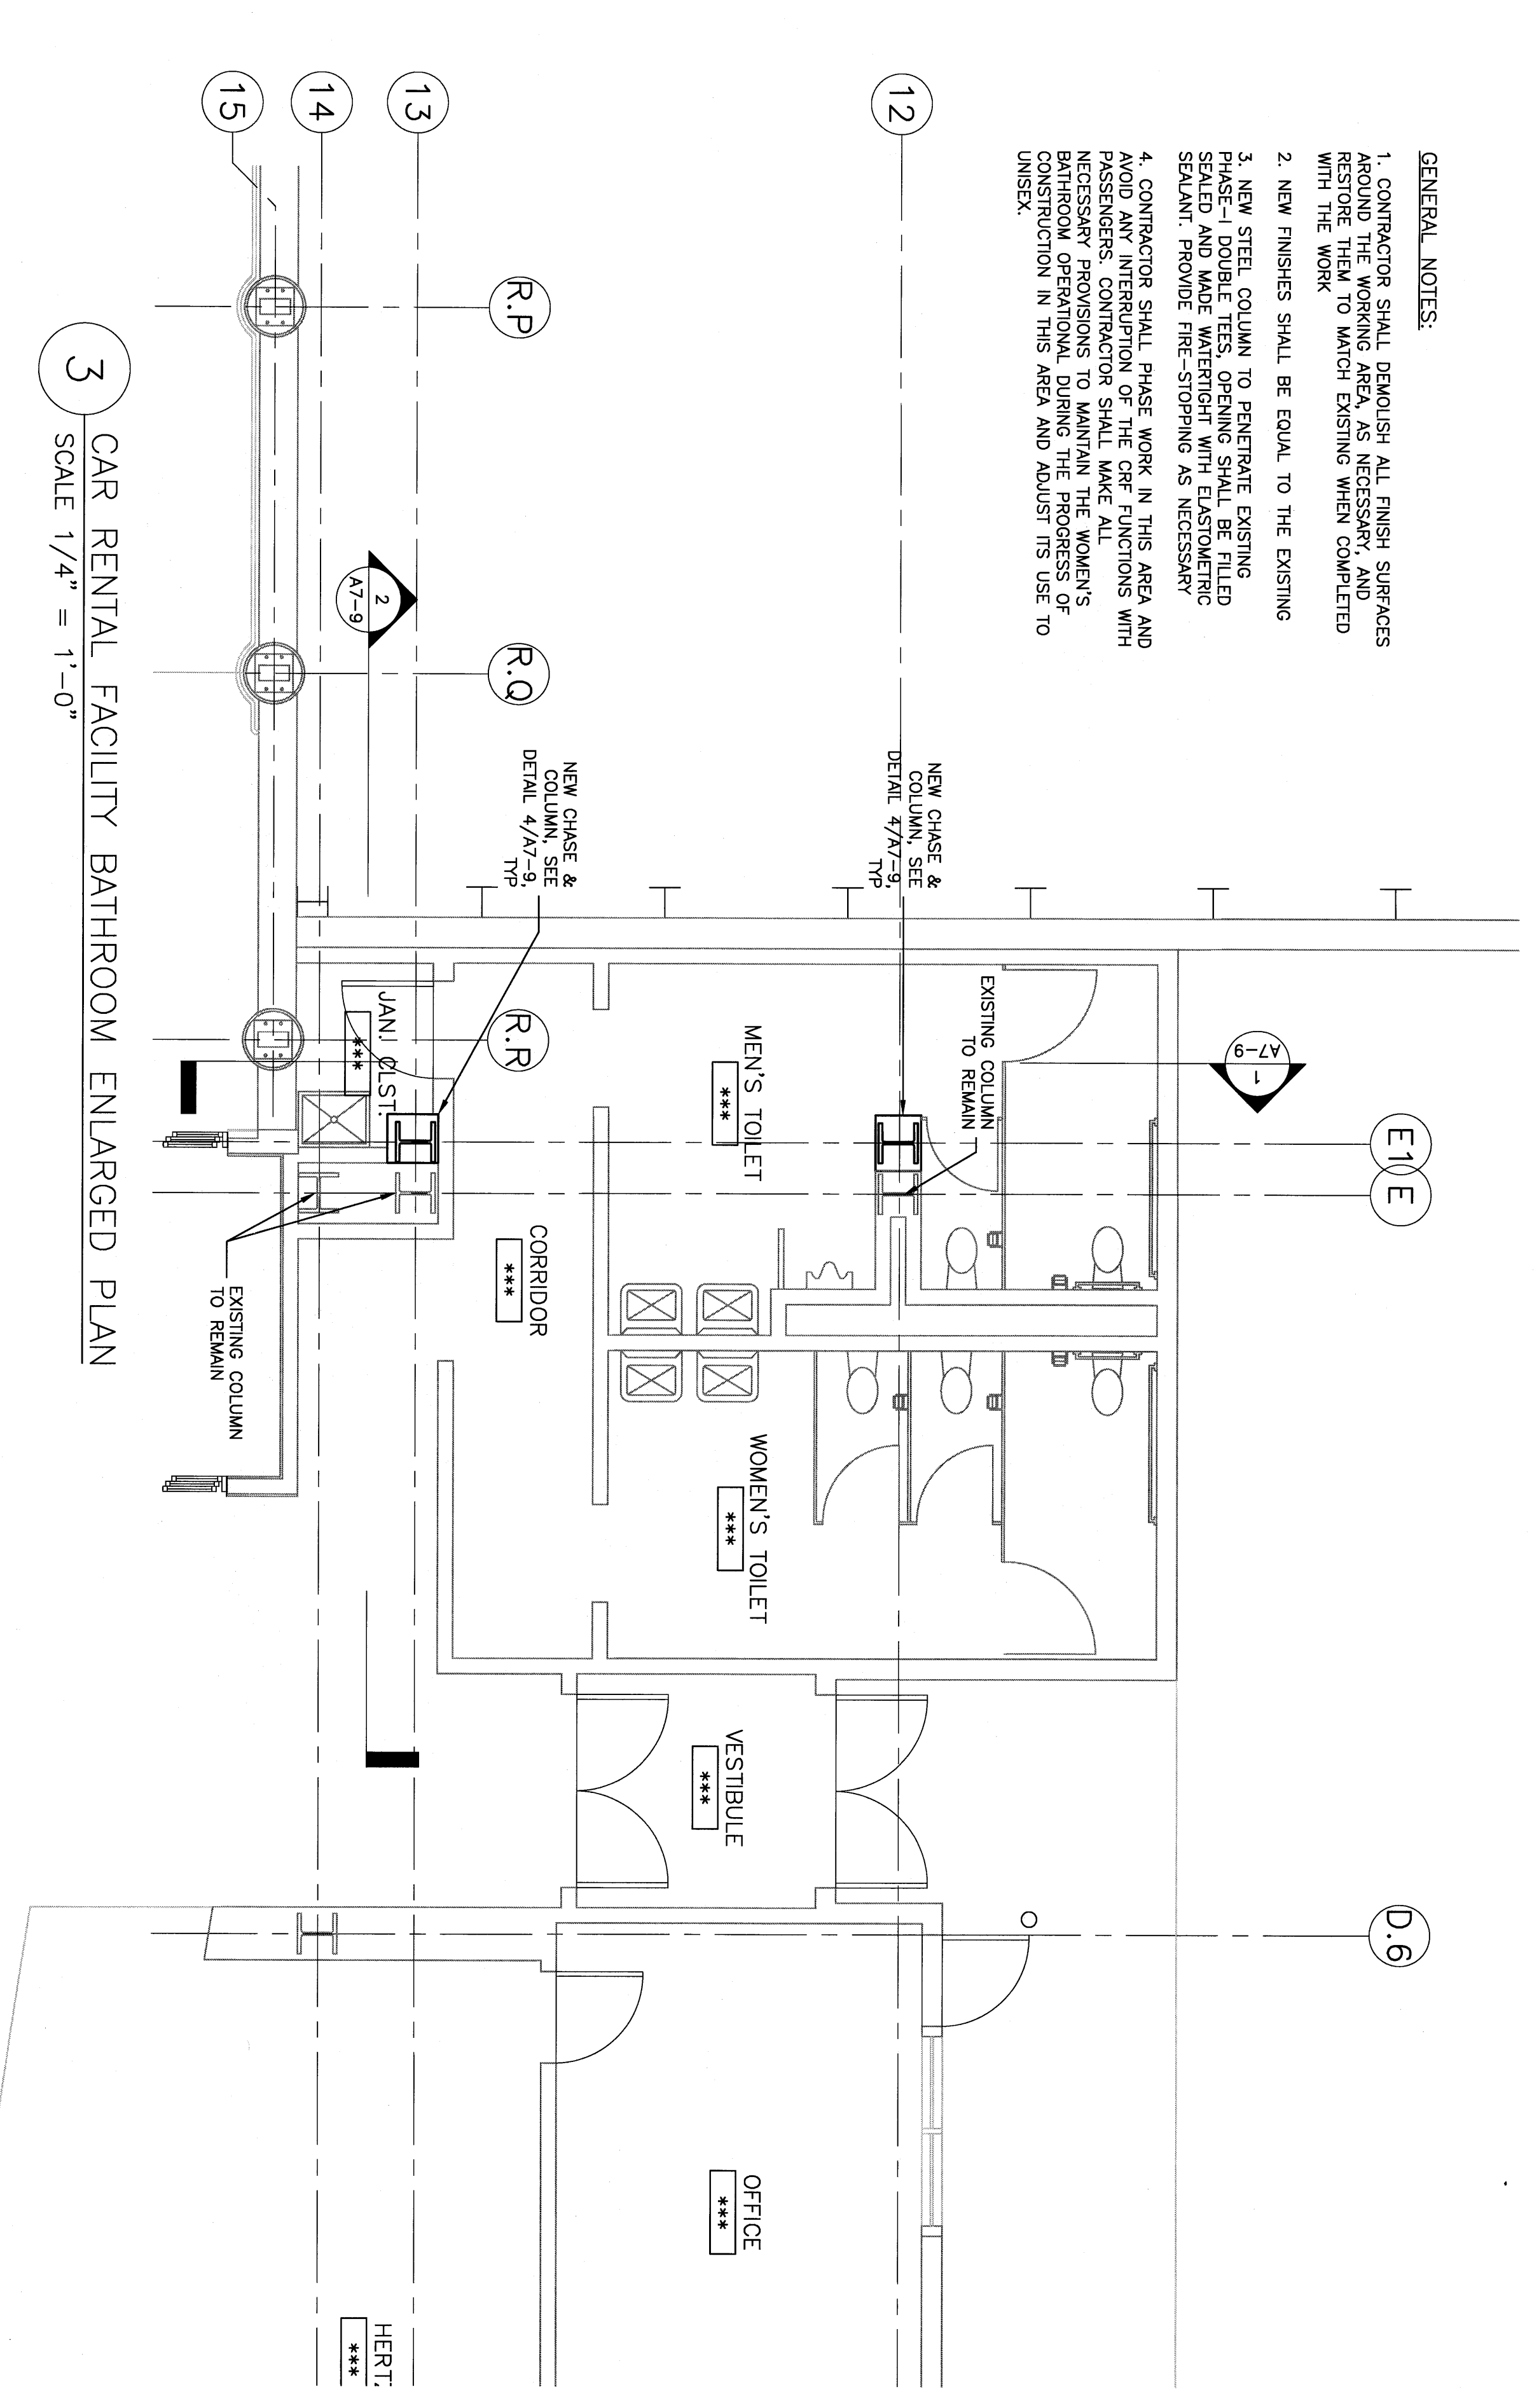

3 CAR RENTAL FACILITY BATHROOM ENLARGED PLAN  
SCALE 1/4" = 1'-0"

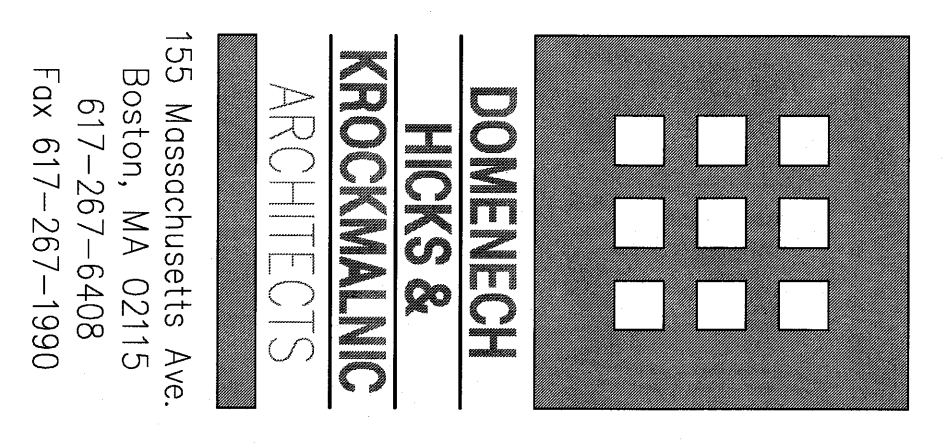

CONFORMED SET  
FOR FIELD USE

CITY OF PORTLAND  
PORTLAND, MAINE  
DEPARTMENT OF  
WATERFRONT AND  
TRANSPORTATION

PORTLAND  
INTERNATIONAL  
JETPORT

PHASE II  
PARKING GARAGE  
1001 WESTBROOK ST.,  
PORTLAND, MAINE

No.	Date	Revision

Scale: 1/4" = 1'-0"

CRF BATHROOM  
PLAN, SECTIONS & DETAIL

Prepared by: A7-9  
Checked by: [blank]  
Date: 08/26/08  
Title: A7-9

If this sheet is less than 30"x42" in size, it has been reduced accordingly. Graphic scales must be adjusted accordingly.