

DH
Dufresne-Henry
Portland, Maine
Tel: (207) 775-2111 • Fax: (207) 775-4141
www.dufresne-henry.com

REVISION	DESCRIPTION	DATE
1	CONFORMED DRAWINGS ISSUED FOR CONSTRUCTION	4/22/14
2	REVISED	FEB 24 2014

PDA Architects
Phillip J. Doughty Assoc. • Architects
362 U.S. Route One, Falmouth, Maine 04105 • 207.781.5345



SEAL
DAVID
REGISTERED PROFESSIONAL ARCHITECT
STATE OF MAINE

PROJECT INFORMATION
ADDITONS AND ALTERATIONS
EASTERTY EXPANSION OF BAGGAGE CLAIM FACILITY
PORTLAND INTERNATIONAL JETPORT, PORTLAND, MAINE
OVERALL SITE PLAN

DATE: FEBRUARY 1, 2013
DESIGNED BY: PFM
DRAWN BY: PFM
CHECKED BY: JMD
APPROVED BY: PDA

SCALE: AS SHOWN
SHEET NO.: 8/00003
OF: 8

NOTES:
ELEVATIONS ARE BASED UPON NGS BENCH MARK DISK, STAMPED J 121 1955, SET VERTICALLY IN THE EAST FACE OF THE CONCRETE FOUNDATION OF THE MAINE AVIATION BUILDING, 0.7 FEET SOUTH OF THE NORTHEAST CORNER OF THE ORIGINAL BUILDING, AND 1.5 FEET ABOVE GROUND. PUBLISHED ELEVATION = 63.58 FEET NGVD 1929.

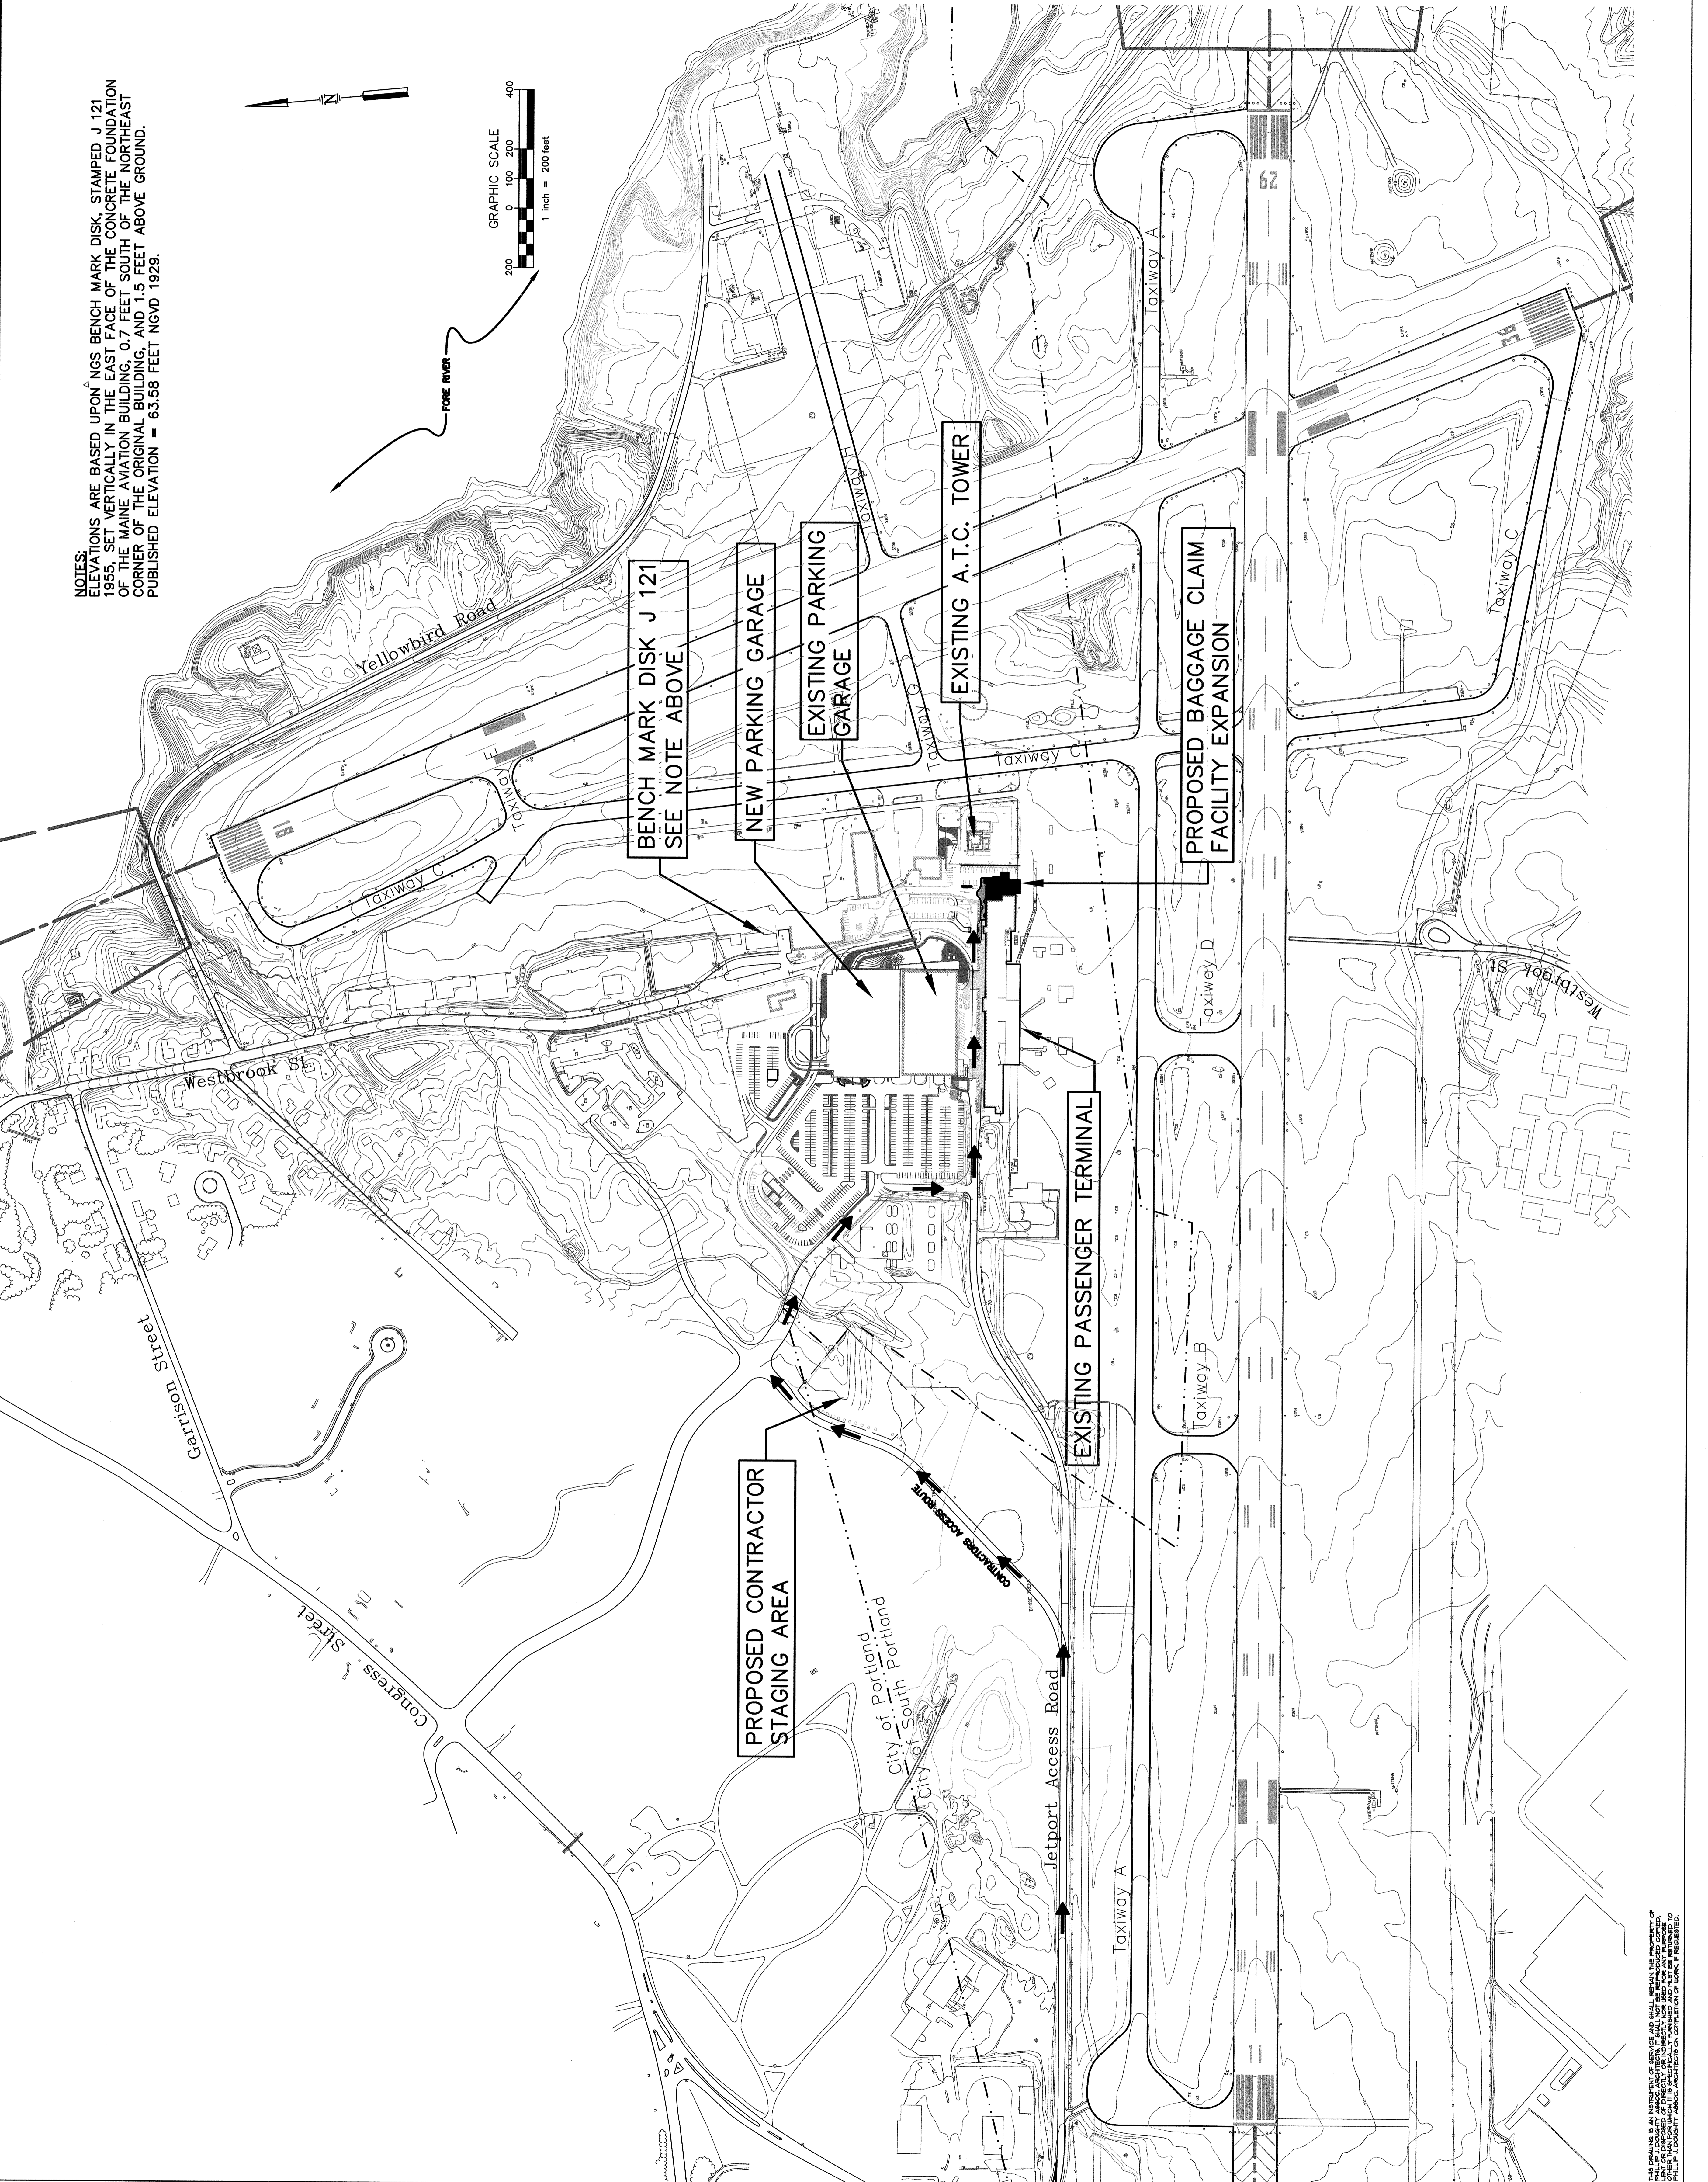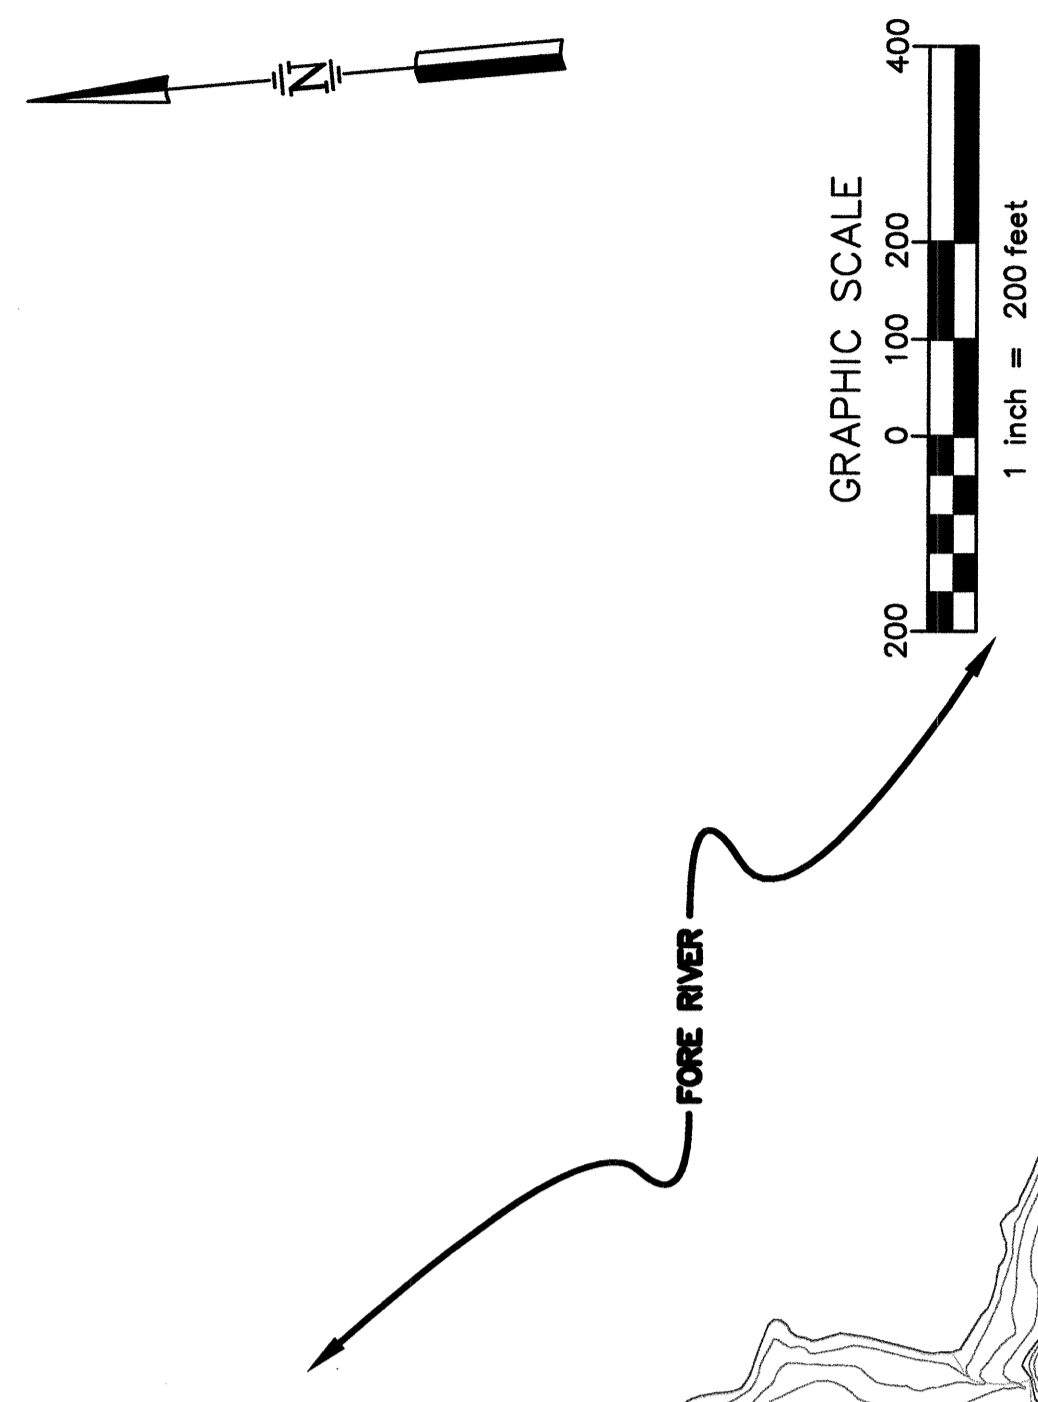

THIS DRAWING IS AN INSTRUMENT OF SERVICE AND SHALL REMAIN THE PROPERTY OF PDA ARCHITECTS. IT IS TO BE USED ONLY FOR THE PROJECT AND SITE SPECIFICALLY IDENTIFIED HEREON. NO PART OF THIS DRAWING IS TO BE REPRODUCED, COPIED, OR TRANSMITTED IN ANY FORM OR BY ANY MEANS, WITHOUT THE WRITTEN PERMISSION OF PDA ARCHITECTS. PDA ARCHITECTS ASSUMES NO LIABILITY FOR ANY DAMAGE, INCLUDING CONSEQUENTIAL DAMAGES, ARISING FROM THE USE OF THIS DRAWING.