


**MECHANICAL SYSTEMS ENGINEERS**  
 ROYAL ROYAL CENTER UNIT #10  
 10 FOREST PALMS DRIVE  
 YARMOUTH, MAINE 04096  
 VOICE: (207) 848-1441  
 FAX: (207) 848-1443  
 mechsys@maine.rr.com

REVISN	DATE	APPROVD	CHECKED	DRAWN	DESCRIPTION
1	4/22/04	HP	HP	HP	CONFIRMED DRAWINGS
0	3/22/04	HP	HP	HP	ADDENDUM No. 2
0	3/10/04	HP	HP	HP	ADDENDUM No. 1
0	FEB 29, 2004	HP	HP	HP	BID SUBMITTAL

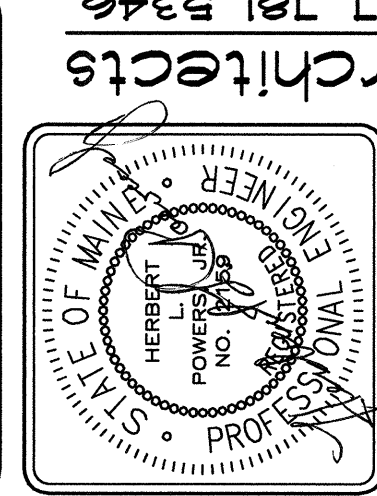

**Phillip J. Doughty Assoc. Architects**  
 362 U.S. Route One, Falmouth, Maine 04105 • 207.781.5346



**ADDITIONS AND ALTERATIONS:  
 EASTERN INTERNATIONAL AIRPORT, PORTLAND, MAINE**

**FIRST FLOOR PLUMBING DEMO PLAN**


SCALE: AS NOTED  
 DATE: FEB 29, 2004  
 DESIGNED: EJP  
 DRAWN: EJP  
 CHECKED: HLP  
 APPROVED: PDA

**PDI**

SHEET NO. \_\_\_\_\_  
 OF \_\_\_\_\_

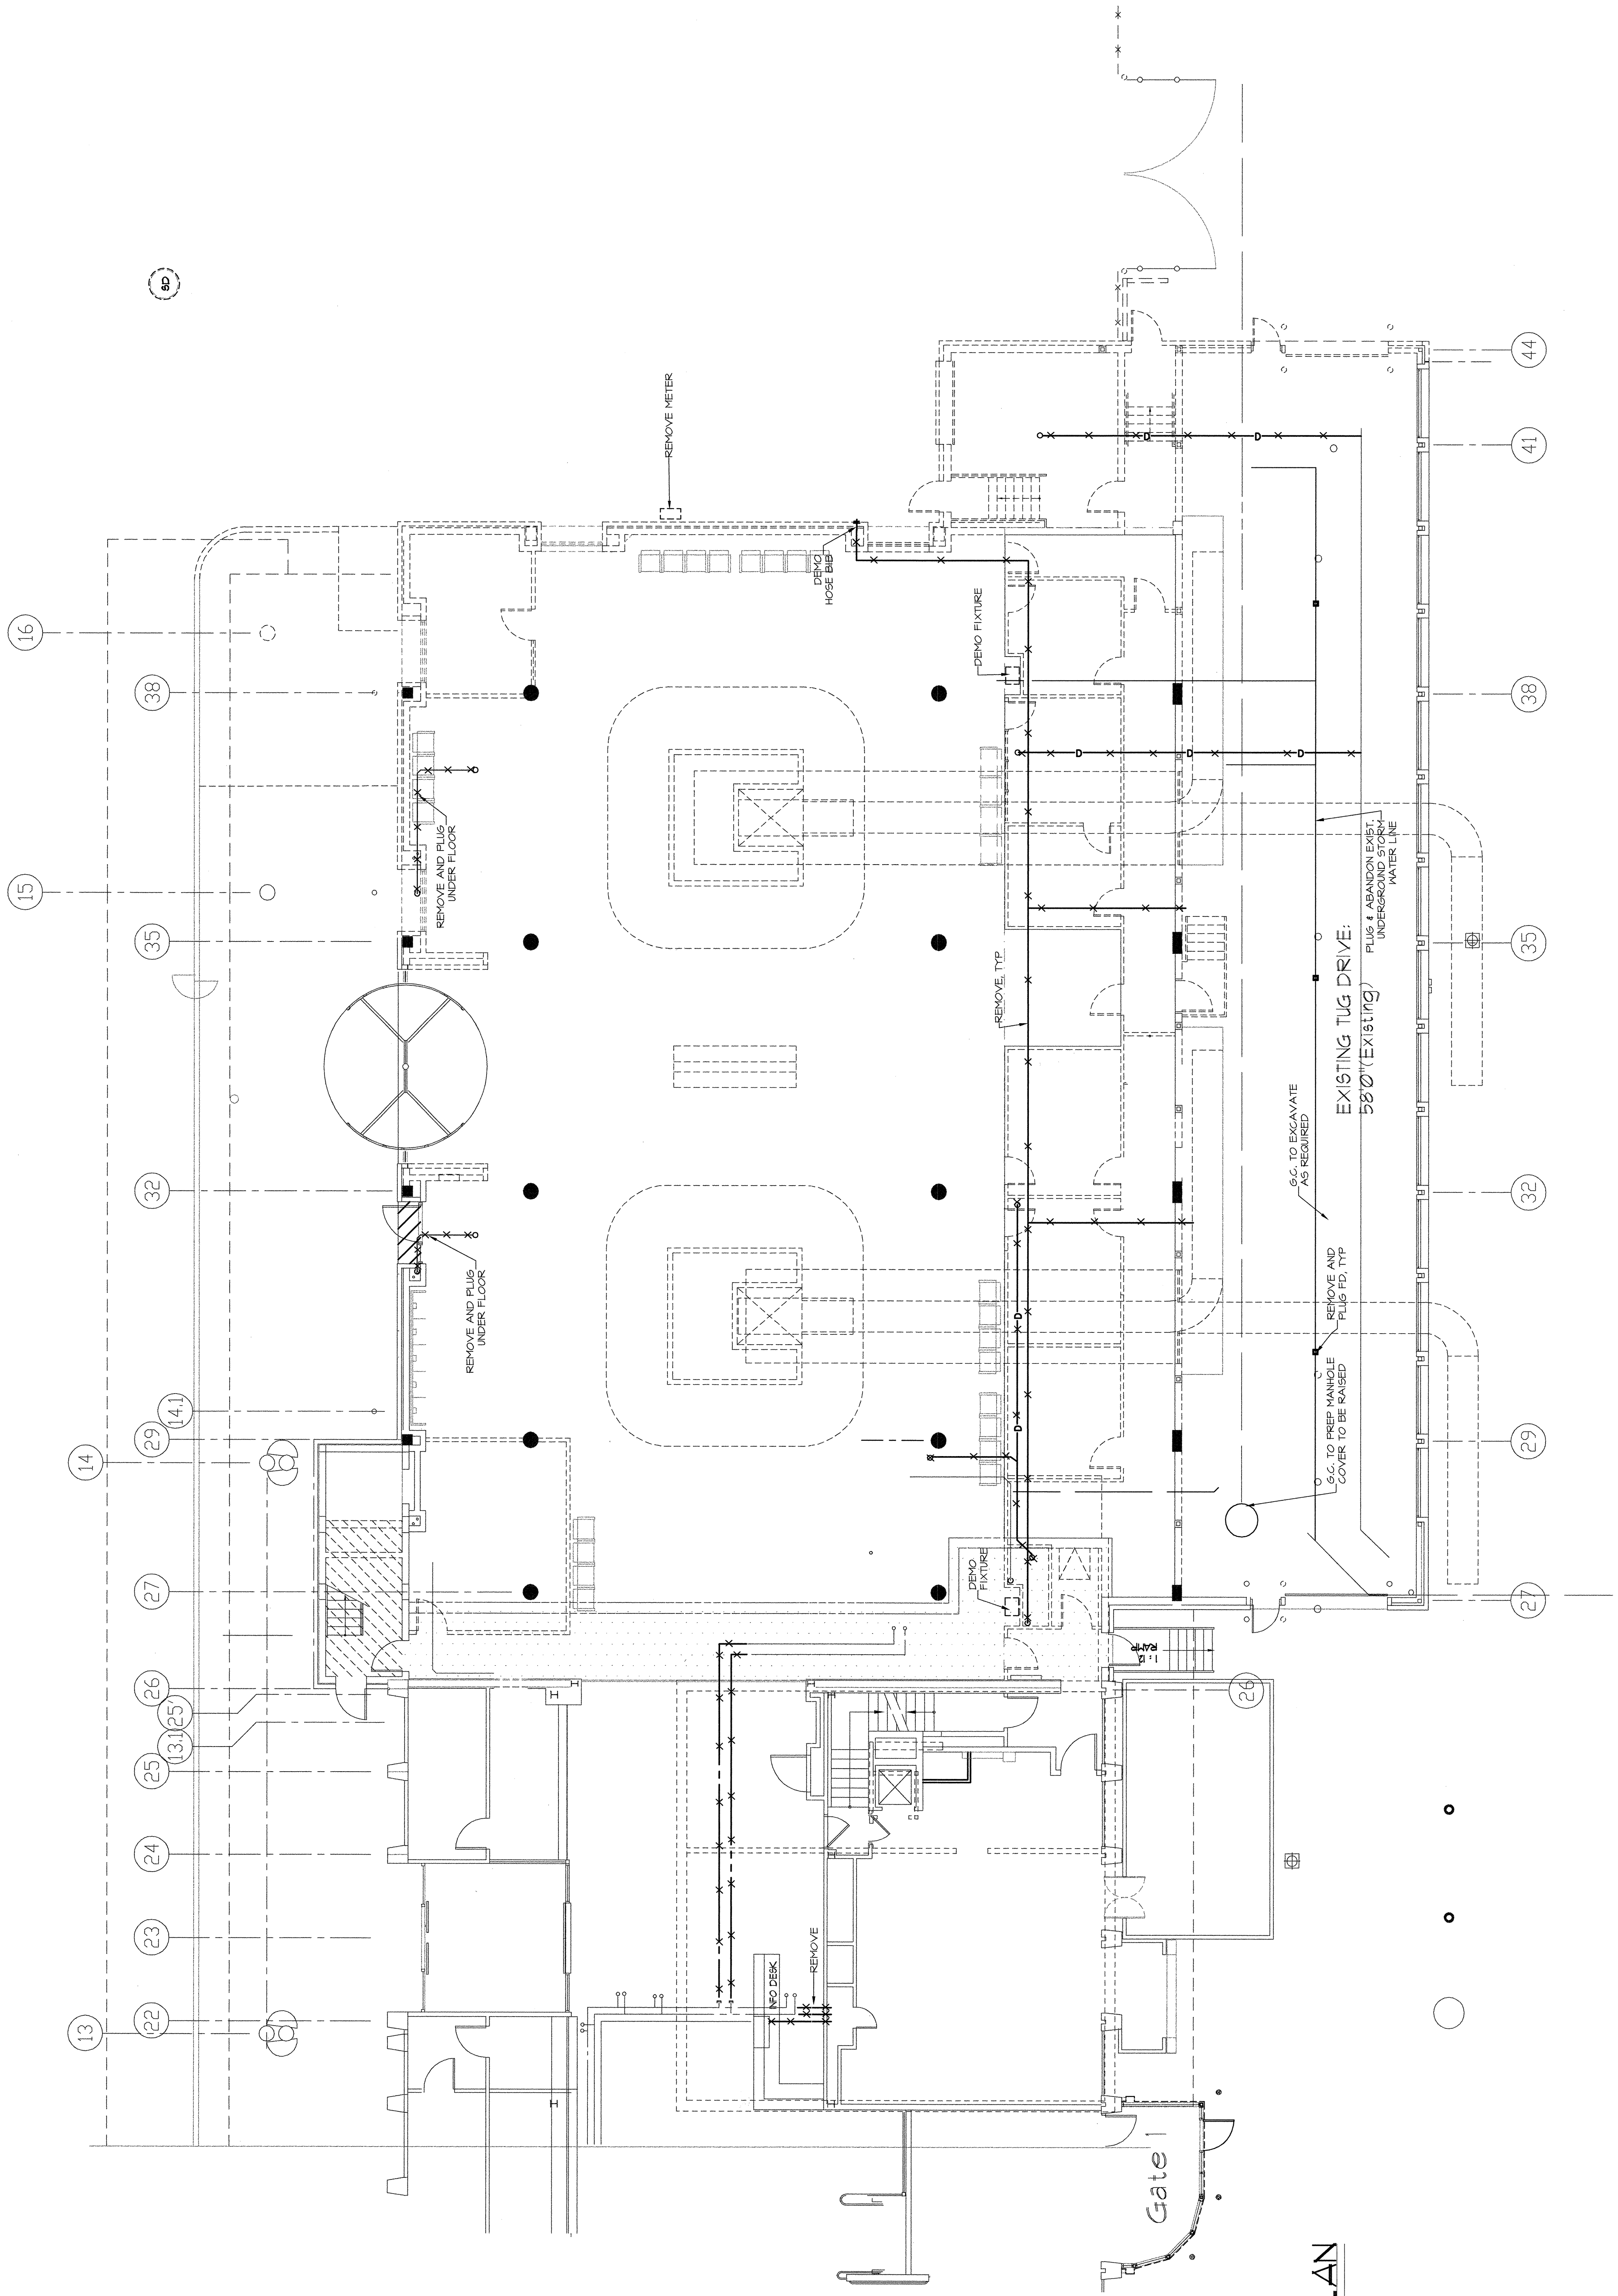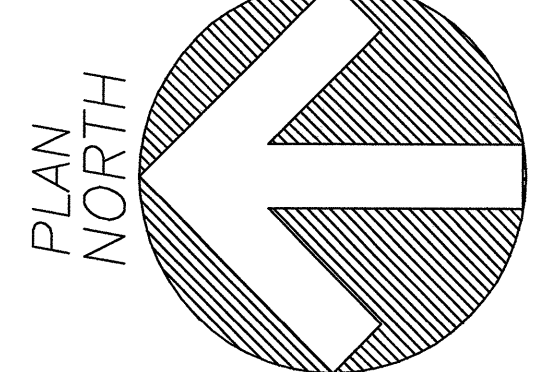

**FIRST FLOOR  
 PLUMBING DEMO PLAN**  
 SCALE: 1/8" = 1'-0"

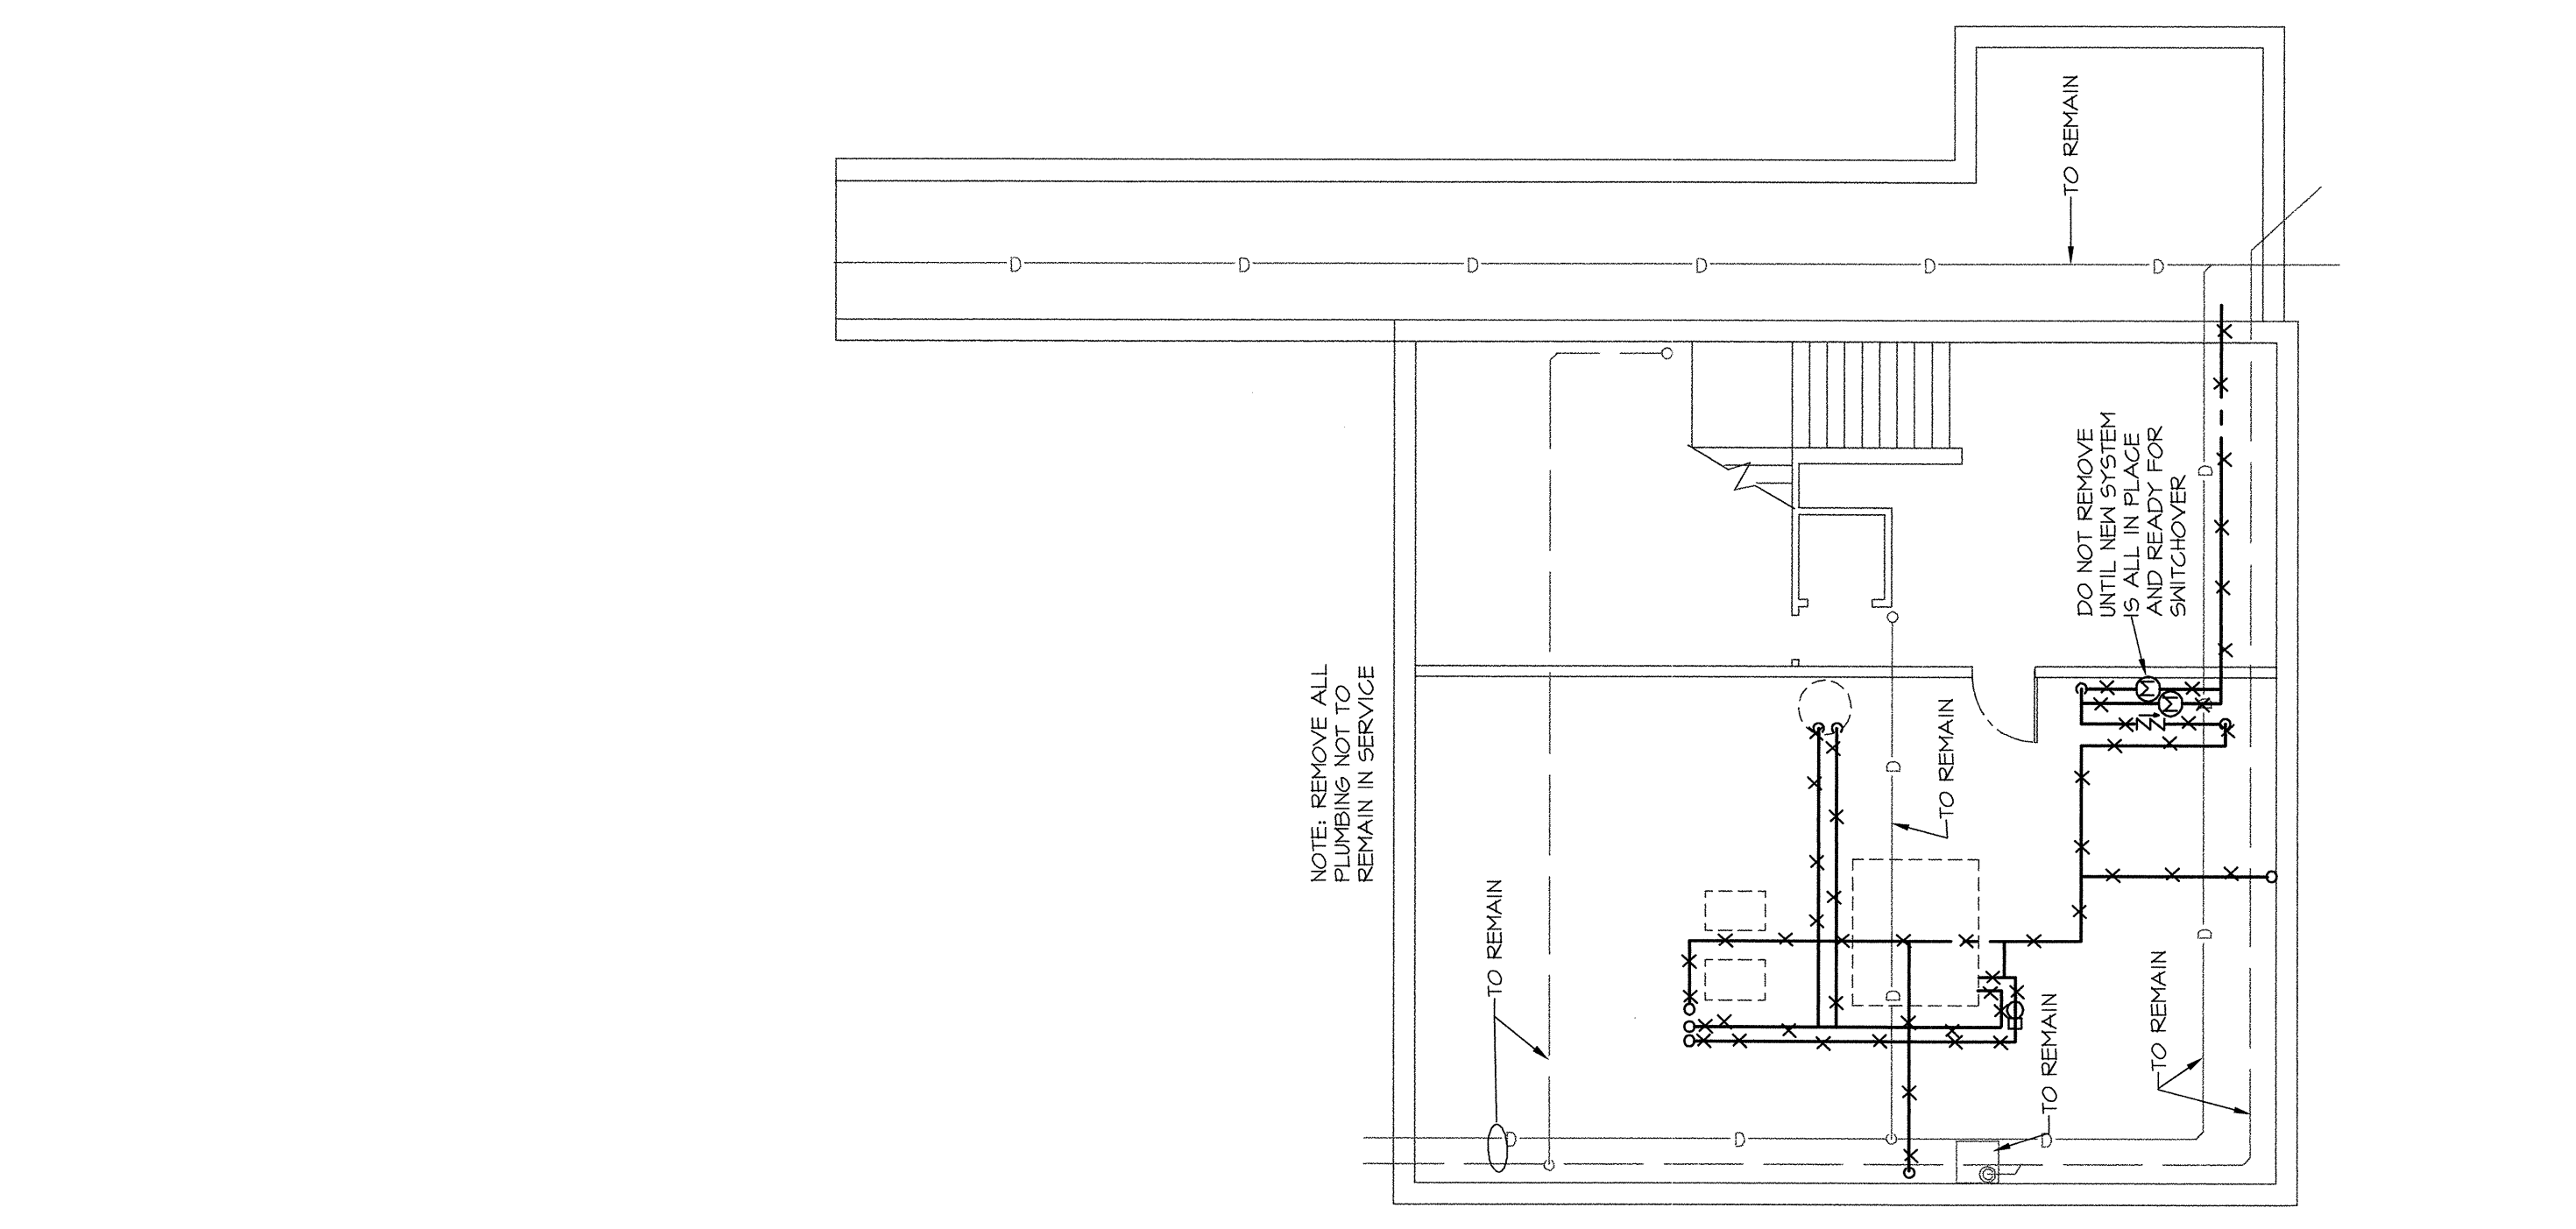

**BASEMENT  
 PLUMBING DEMO PLAN**  
 SCALE: 1/8" = 1'-0"

- DEMOLITION NOTES**
1. REMOVE EXISTING PLUMBING FIXTURES, EQUIPMENT, DRAINS AND PIPING AS INDICATED.
  2. ALL ACCESSIBLE SANITARY/WASTE, VENT, RAINWATER, AND DOMESTIC WATER NOT TO REMAIN IN USE SHALL BE REMOVED BACK TO ACTIVE MAINS AND CAPPED OR PLUGGED AT MAINS.
  3. ALL INACCESSIBLE SANITARY/WASTE, VENT, RAINWATER, AND DOMESTIC WATER NOT TO REMAIN IN USE SHALL BE CAPPED OR PLUGGED AIR AND WATER TIGHT IN WALLS OR UNDER SLAB.
  4. ALL SIGNIFICANT MATERIALS REMOVED SHALL REMAIN THE PROPERTY OF THE OWNER UNTIL SUCH TIME AS THE OWNER HAS REVIEWED THE MATERIALS AND REMOVED ITEMS WHICH HE MAY WISH TO RETAIN. THE REMAINING MATERIALS SHALL REMAIN THE PROPERTY OF THE PLUMBING CONTRACTOR AND REMOVED FROM THE PREMISES.
  5. SEE SHEETS DD1, DD2 & DD3 FOR ADDITIONAL INFORMATION.

THIS DRAWING IS AN INSTRUMENT OF SERVICE AND SHALL REMAIN THE PROPERTY OF PHILLIP J. DOUGHTY ASSOCIATES, ARCHITECTS. IT IS TO BE USED ONLY FOR THE PROJECT AND SITE SPECIFICALLY IDENTIFIED HEREON. IT IS NOT TO BE REPRODUCED, COPIED, OR TRANSMITTED IN ANY FORM OR BY ANY MEANS, ELECTRONIC OR MECHANICAL, WITHOUT THE WRITTEN PERMISSION OF PHILLIP J. DOUGHTY ASSOCIATES, ARCHITECTS. REQUESTED.