



FRONT ELEVATION

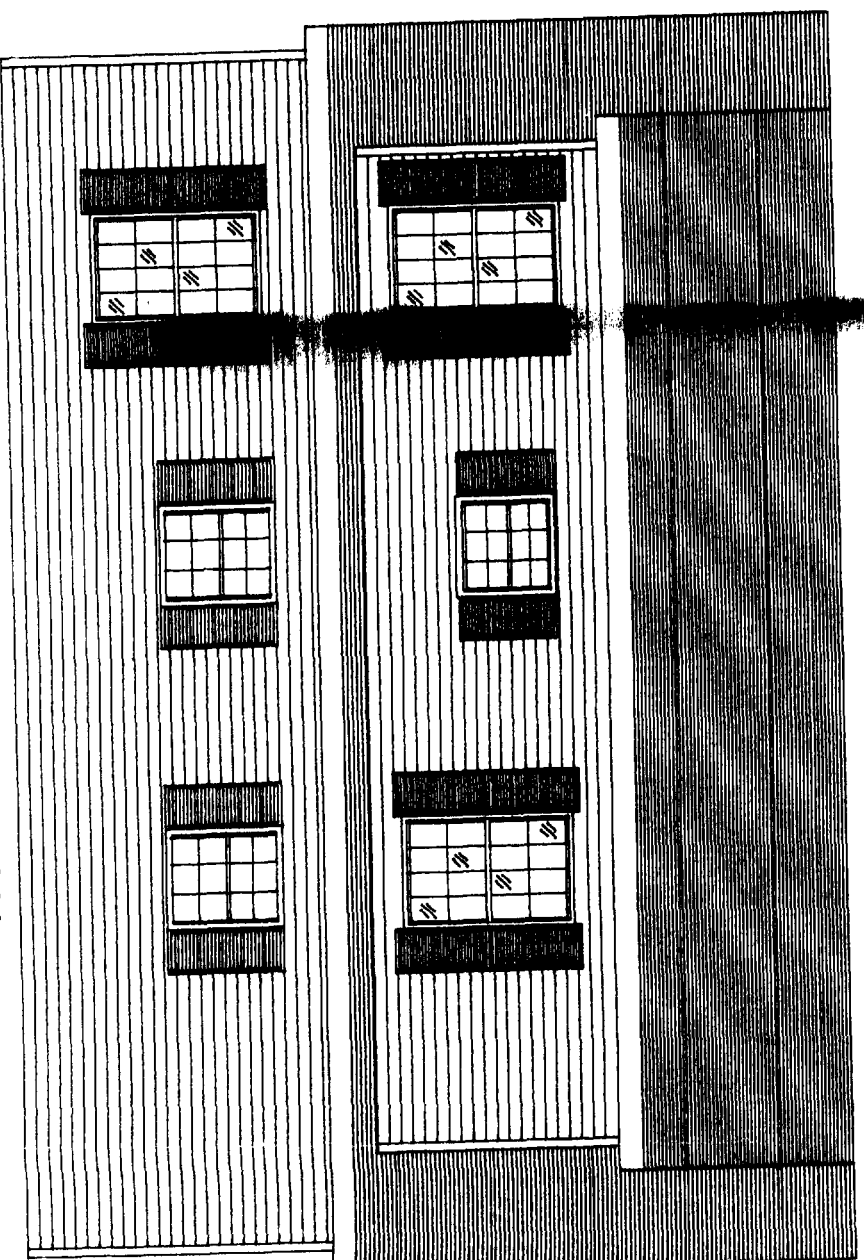


REAR ELEVATION

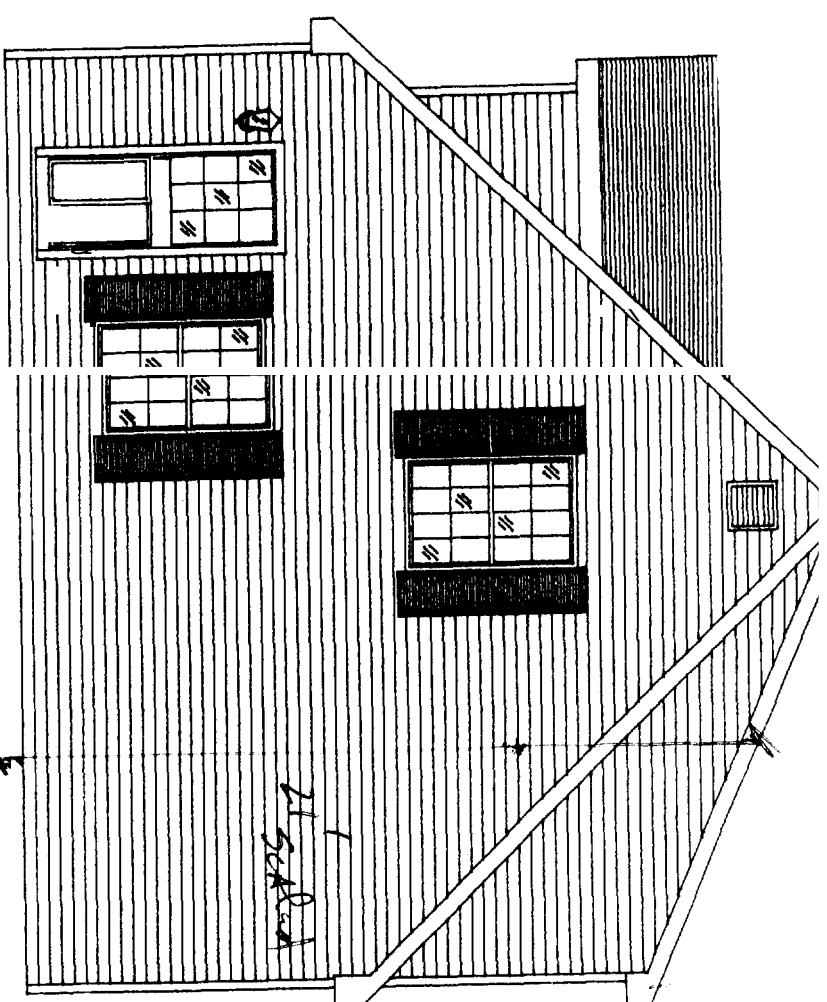

LEFT SIDE ELEVATION

? wouldn't this be the right side
 - NO stairs for entry shown
 where's grade?
 21' setback

Burlington homes of New England Inc. Route 26 Box 263 Oxford, Me. 04270.	
TITLE:	ELEVATIONS W/SHED DORMER & W/A. DORMERS
MODEL:	2734 LENOX CAPE VIP SERIES
DR. BY:	WAH
SCALE:	3/16"=1'-0"
DATE:	8-12-92
DWG. NO.:	

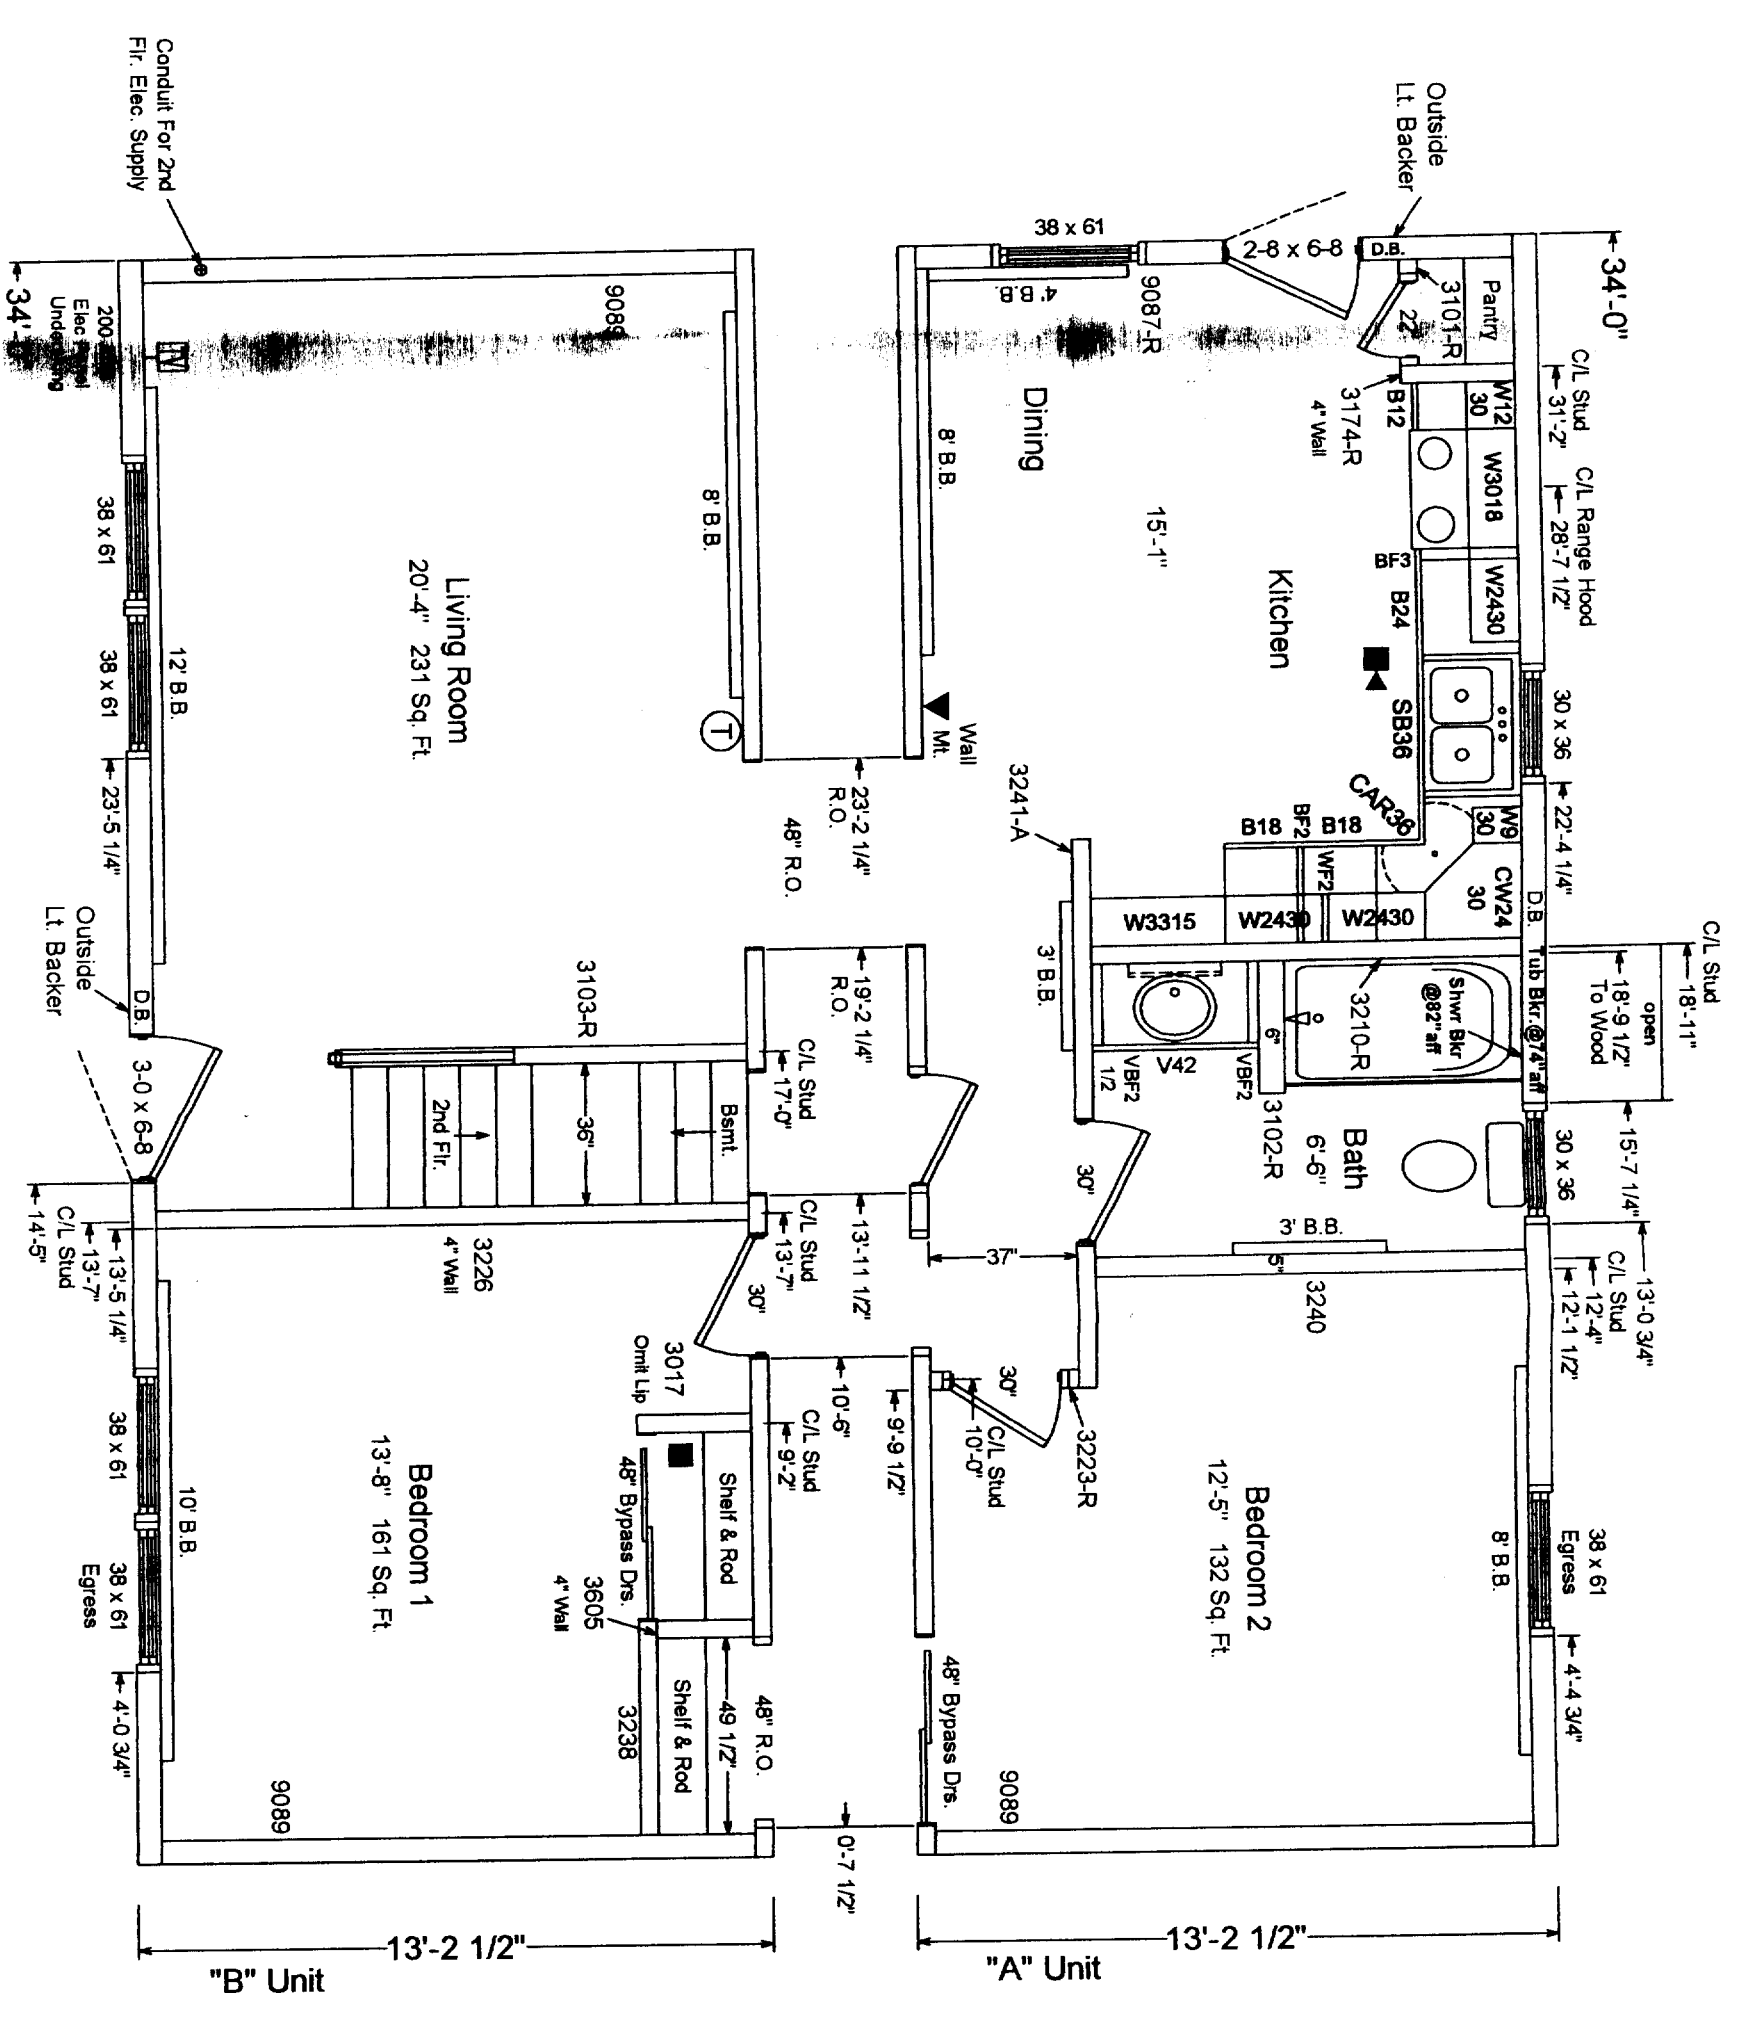

96" Sidewall Ht.
 38 x 61 - 82" Header Ht.
 30 x 36 - 79" Header Ht.

Install Tub & Shower Directly
 onto Studs & Ply over Flange.


All Interior Walls are 2 x 4 Walls,
 Unless Otherwise Indicated.

2 x 4 Marriage Walls w/ 7/16" OSB under Sheetrock.
 Frame for 30" Doors in Mar. Wall 32" x 83" R.O.

**Note: 56 Lin. Ft. of B.B. Shown
 56 x 620 = 35,840 BTU/Hr.



■ = Data Plate & Label Location
 ■ = Label Location

Title	Drawing #	Date	Rev	Title	Drawing #	Date	Rev	Title	Drawing #	Date	Rev
Floor Plan	SM-SEC-1029-A	3-26-05		Floor Cutsouts	SM-SEC-1029-B	3-26-05		Gable End-REW			
Water Lines	CC-7	1-16-98		Elevations	SM-SEC-1029-E	3-26-05					
Drain Lines	CC-8	1-16-98		Foundation	SM-SEC-1029-F	3-26-05					
Roof/Ceiling Plan	SM-SEC-1029-C	3-26-05		Poss. 2nd Flr.	SM-SEC-1029-G	3-26-05					
Electrical Plan	SM-SEC-1029-D	3-26-05		Open Cross Section							
				Gable End - REW							

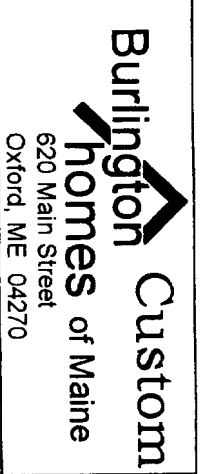

Title: Floor Plan
 Model: 27 x 34 Lenox Cape
 Dr. By: Eng3
 Scale: 1/4" = 1'-0"

Date: 3-26-05
 Dwg. No: SM-SEC-1029-A

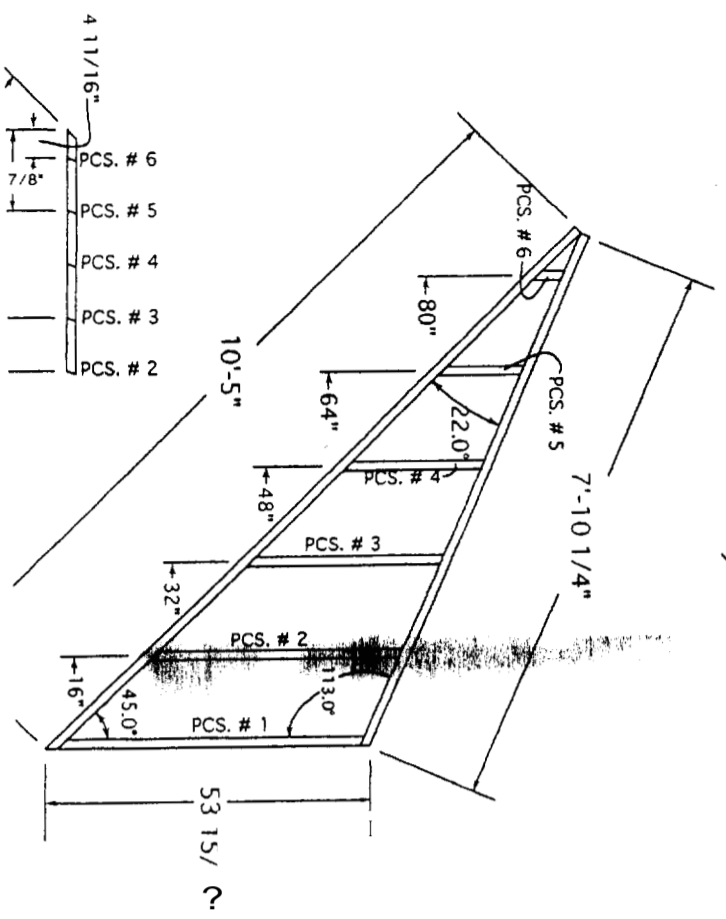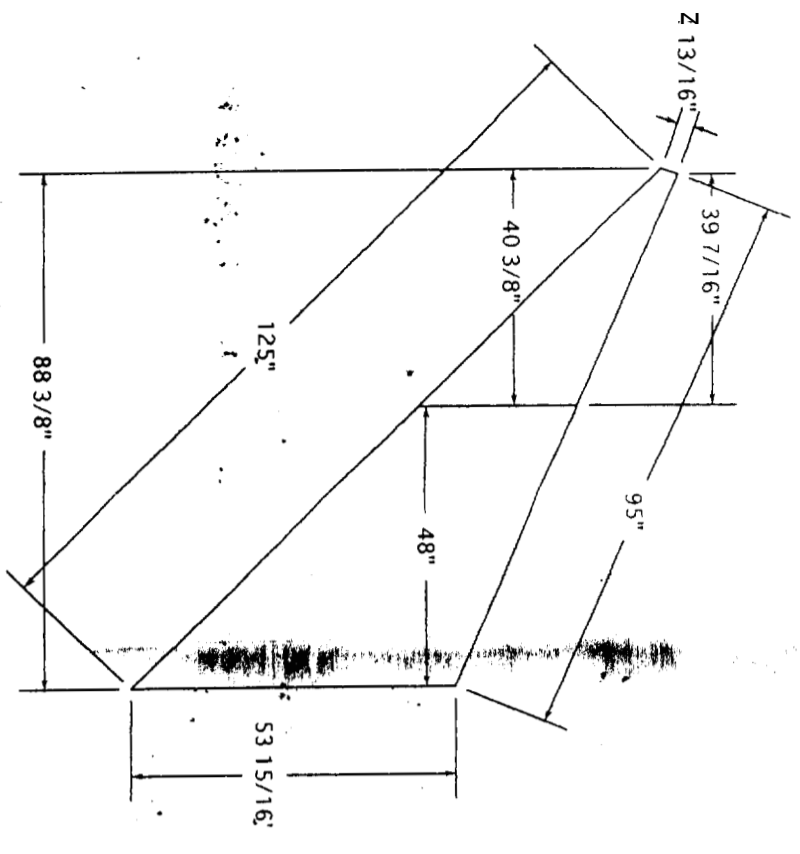

SHADED AREA IND. 2X6 LAYED
FLAT TO INSIDE OF WALL FOR
SHED WING WALL TO BE FASTENED

