


PROPOSED ADDITION TO EXISTING HOME

FOR : TIM RAYMOND
AT : 110 COBB AVE
PORTLAND, MAINE 04102


DRAWN : JUNE 27, 2013

GENERAL CONTRACTOR TIM RAYMOND

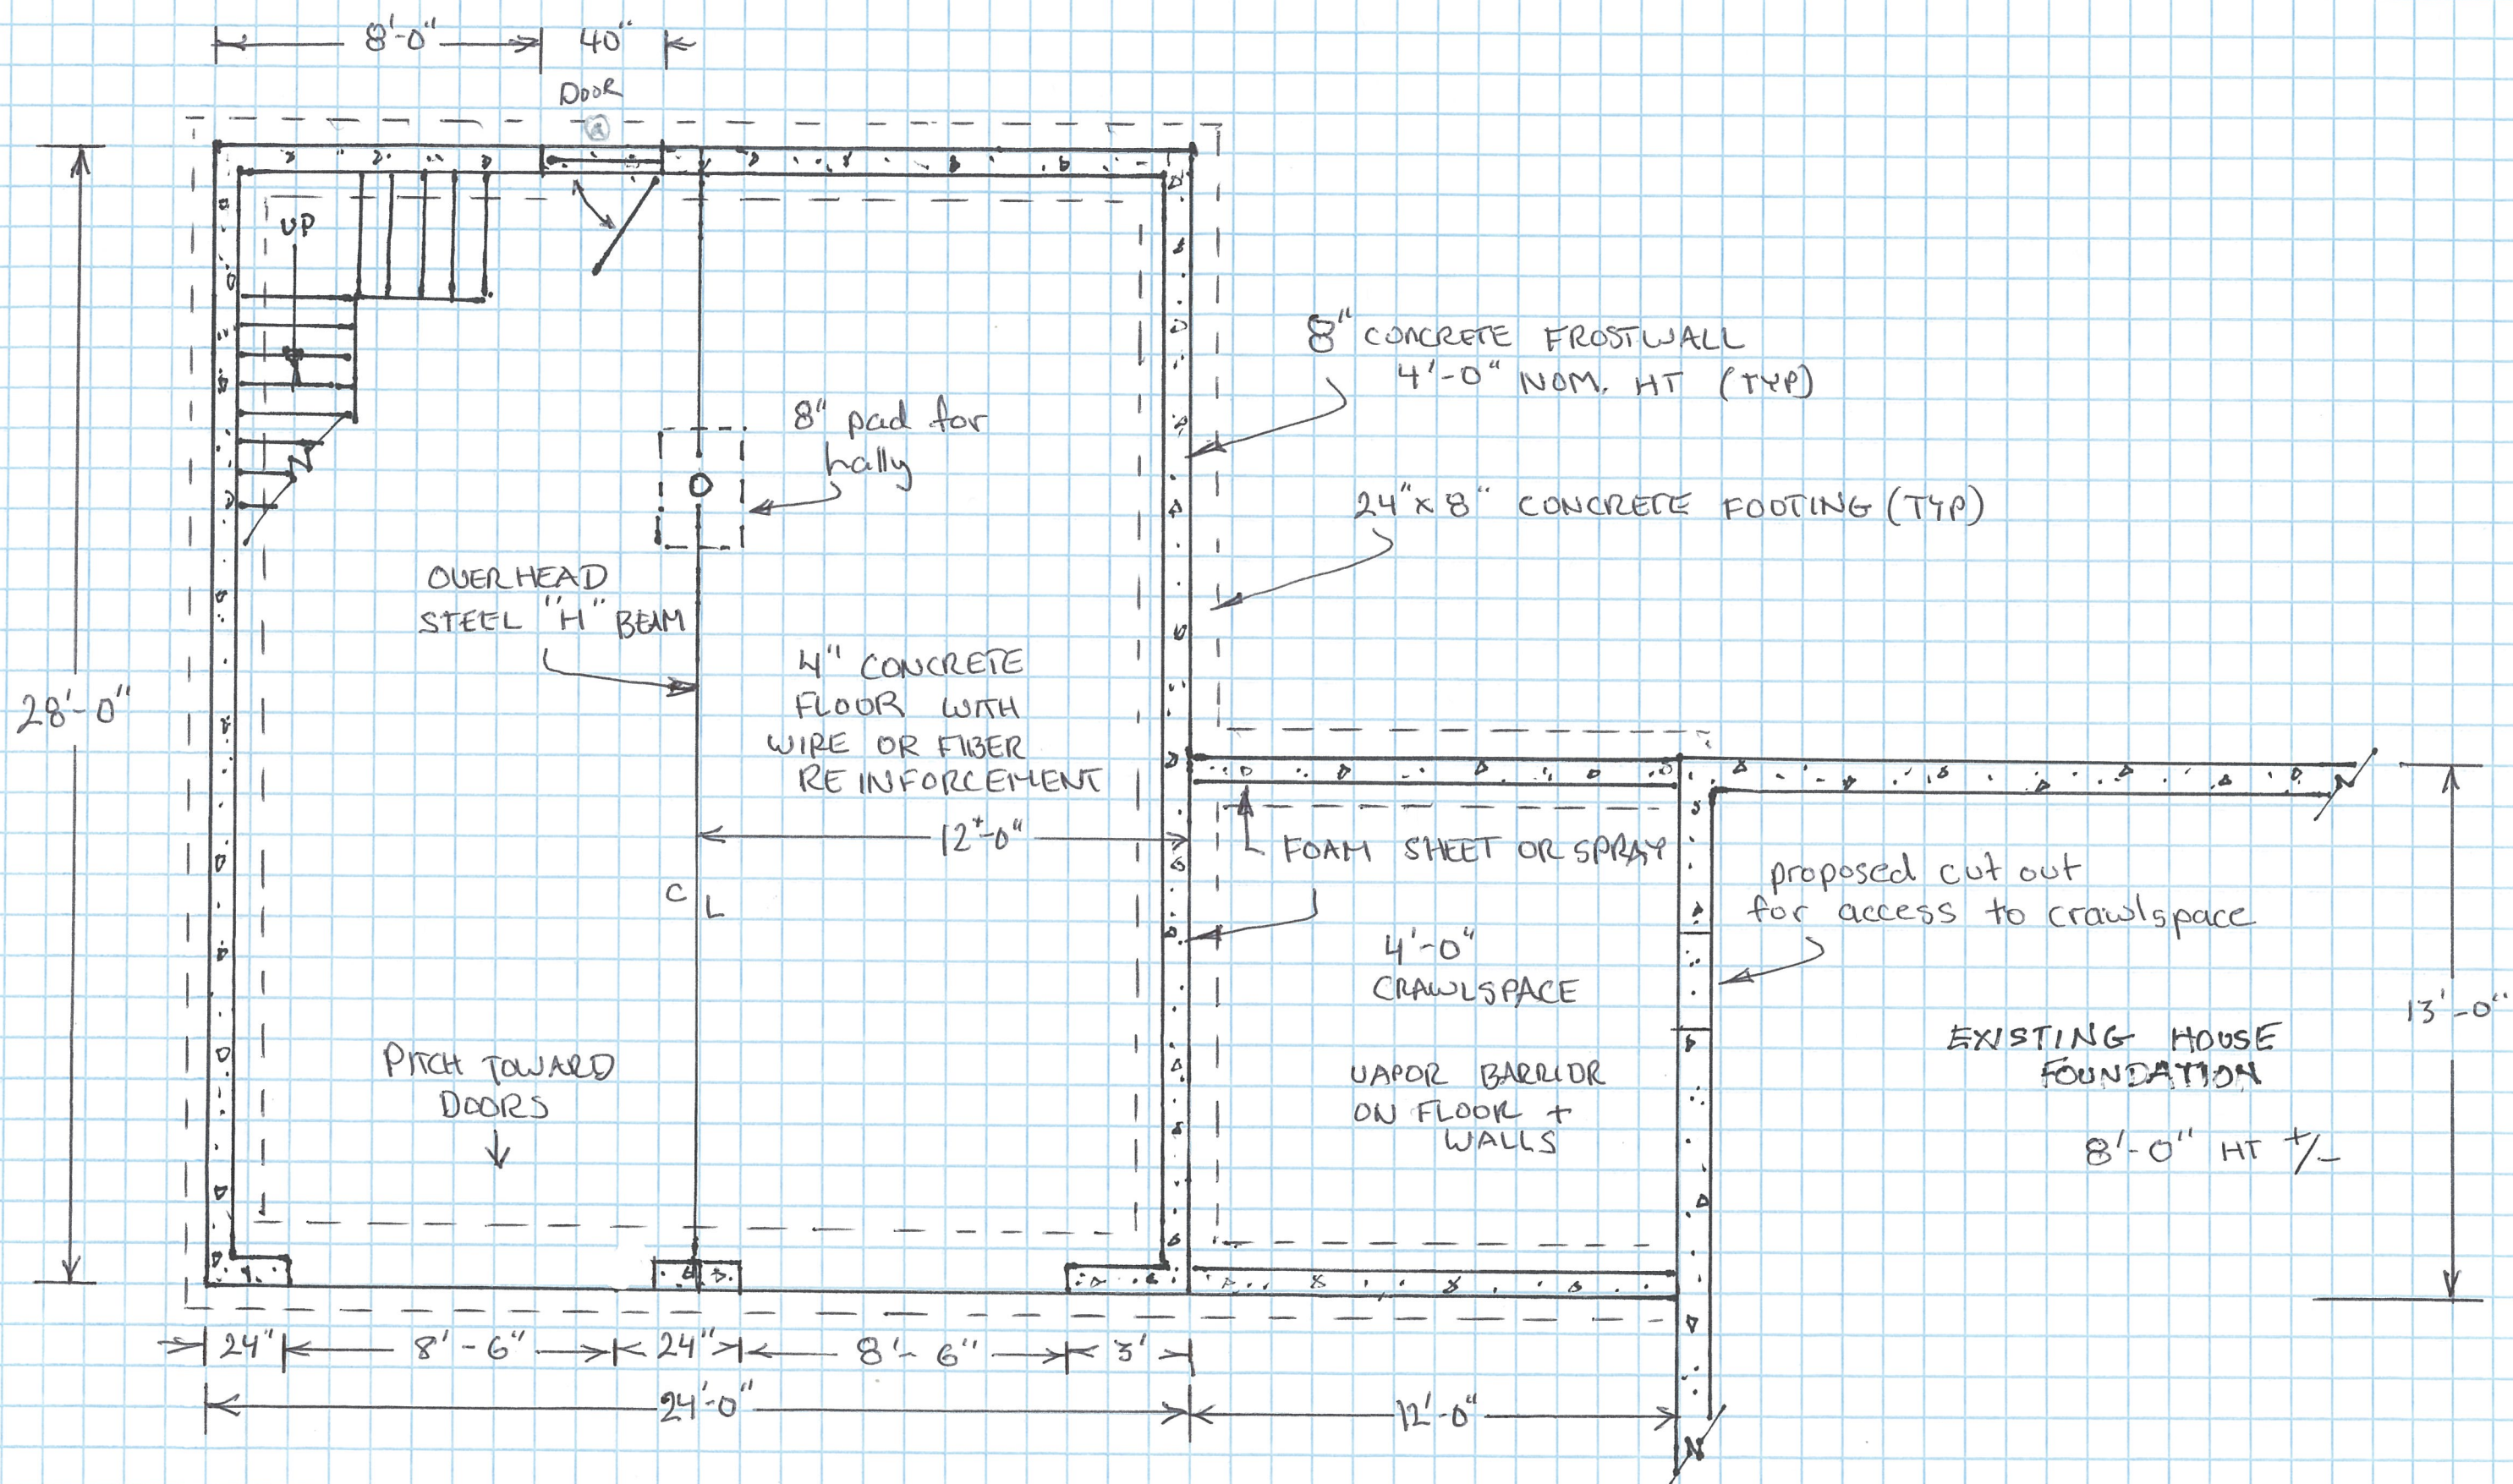

FOUNDATION PLAN
 SCALE 1/4" = 1'-0"

2nd FLOOR LAYOUT

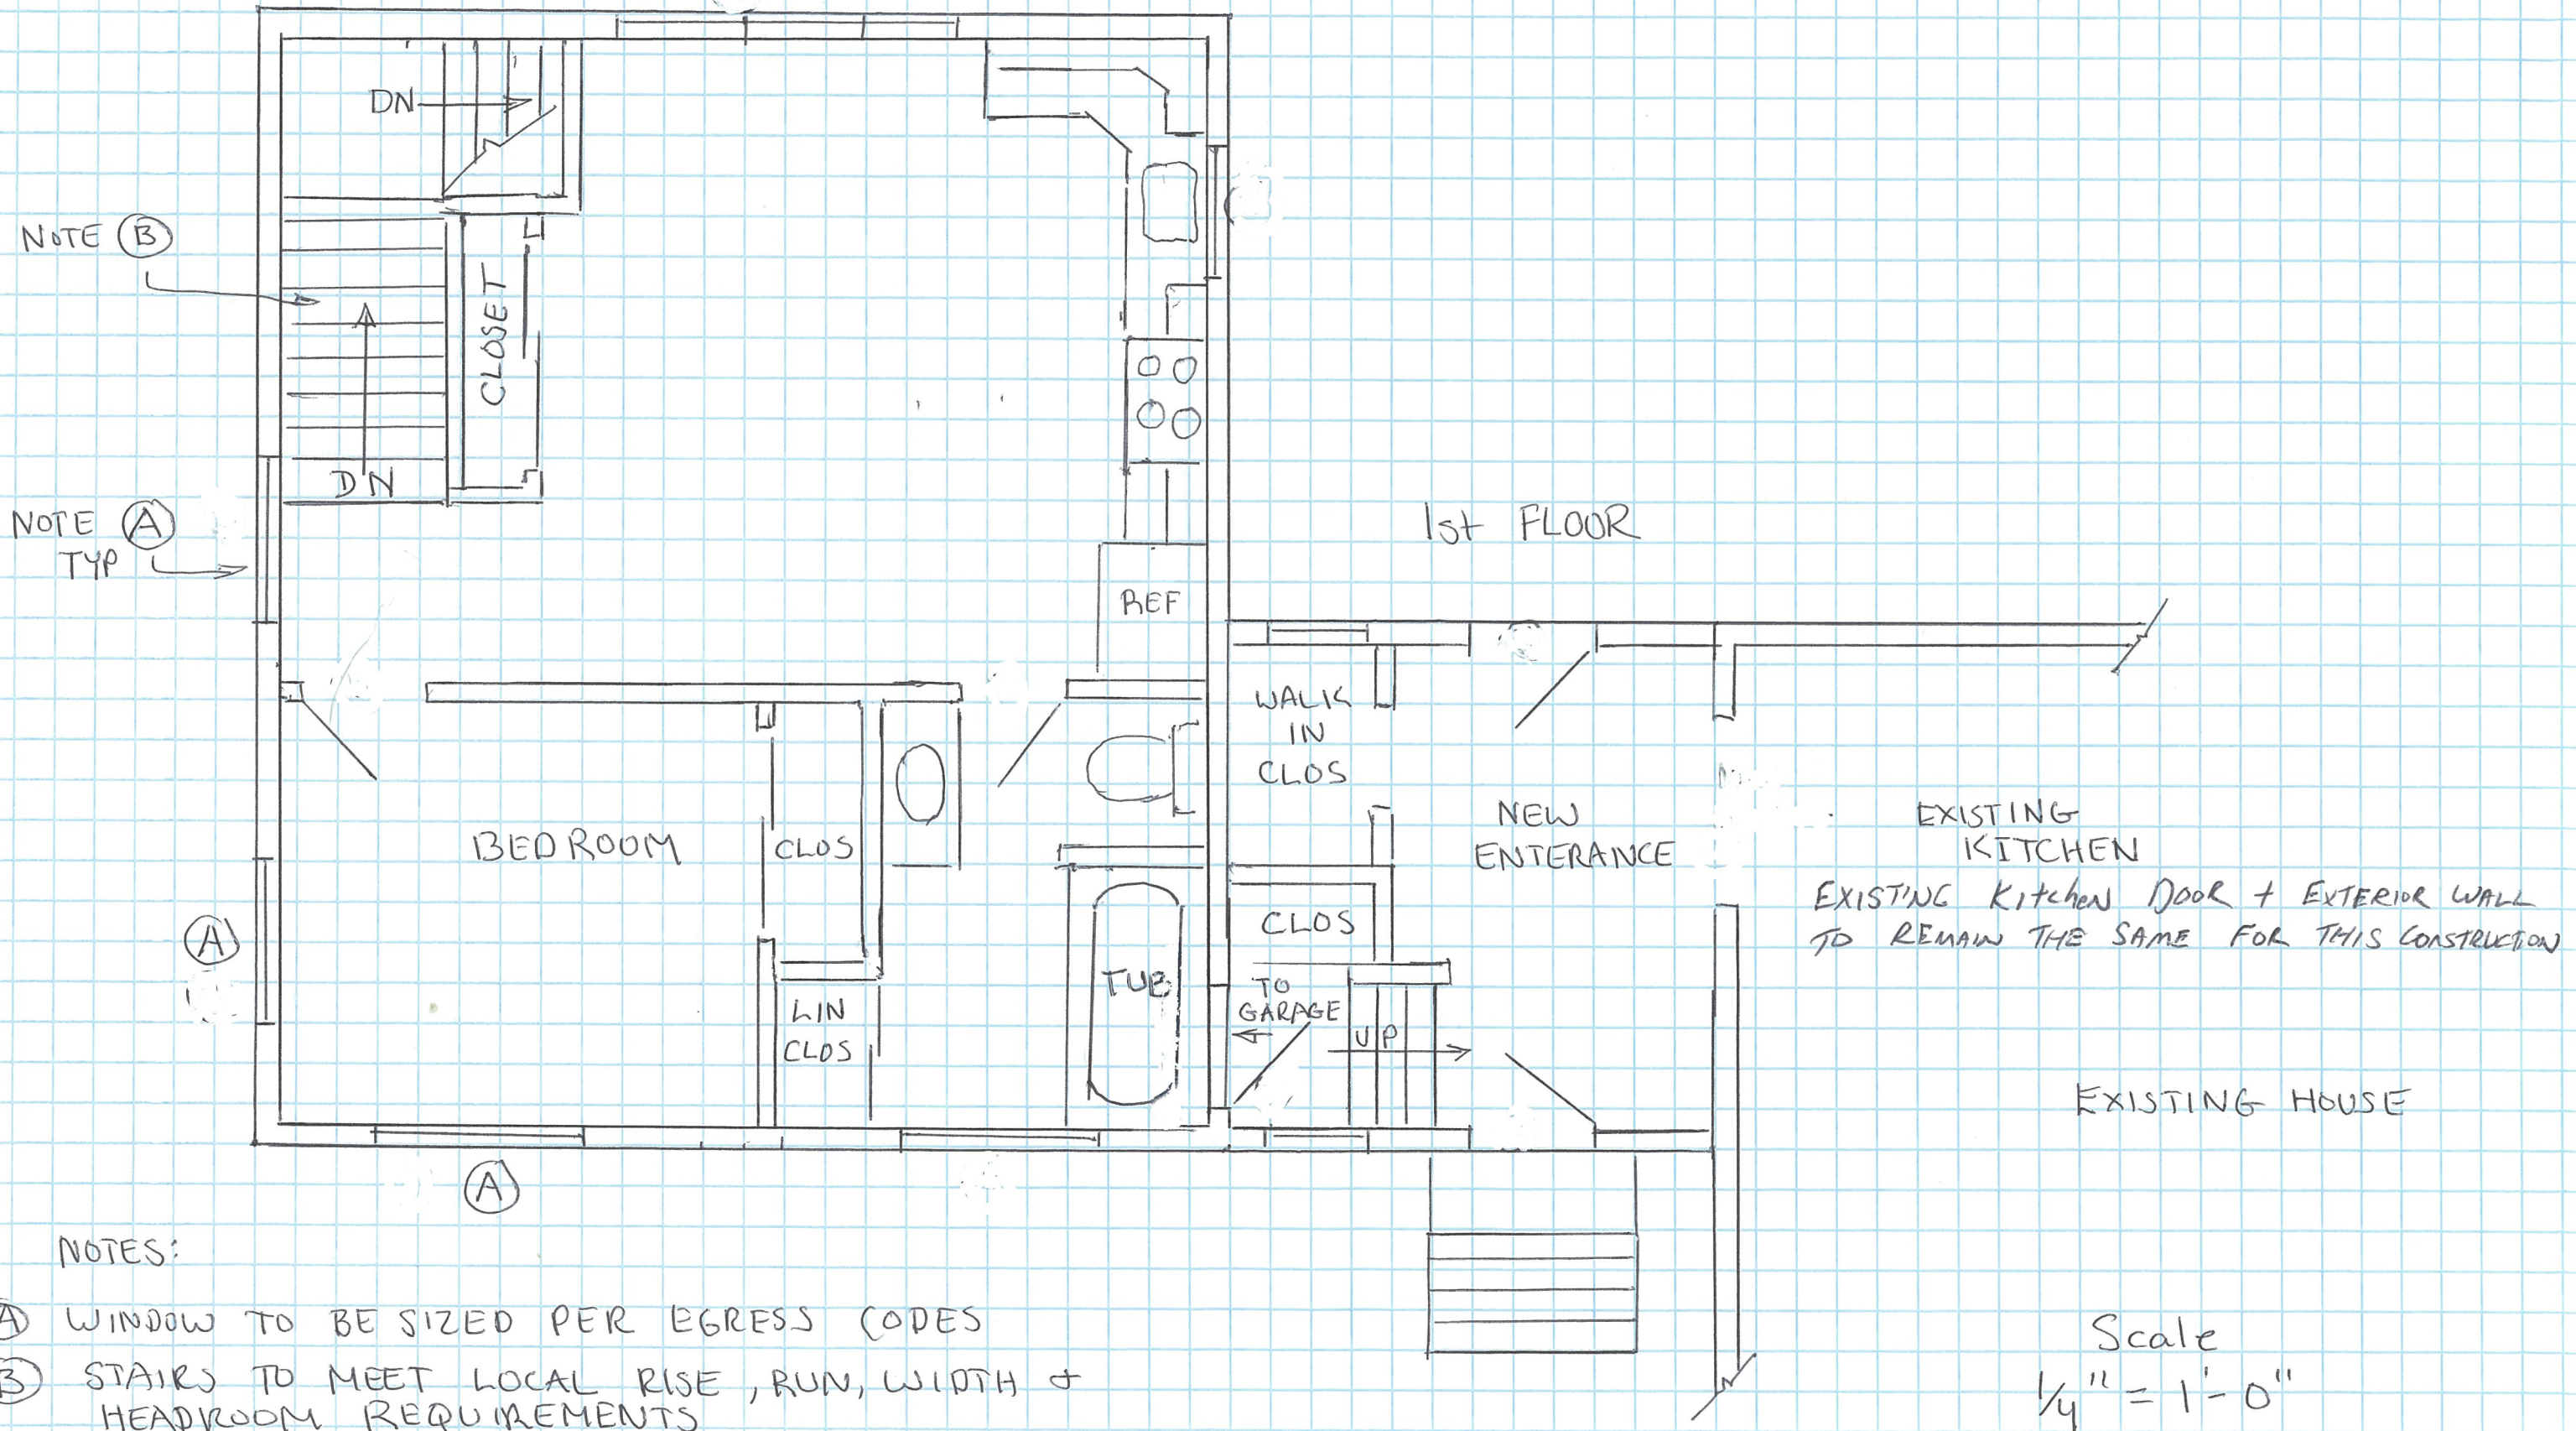


CLEAR INTERIOR VERTICAL DIMENSIONS

GARAGE - 8'-6"


2ND FLOOR GARAGE - 7'-4"

CONNECTOR - MATCH EXISTING HOUSE

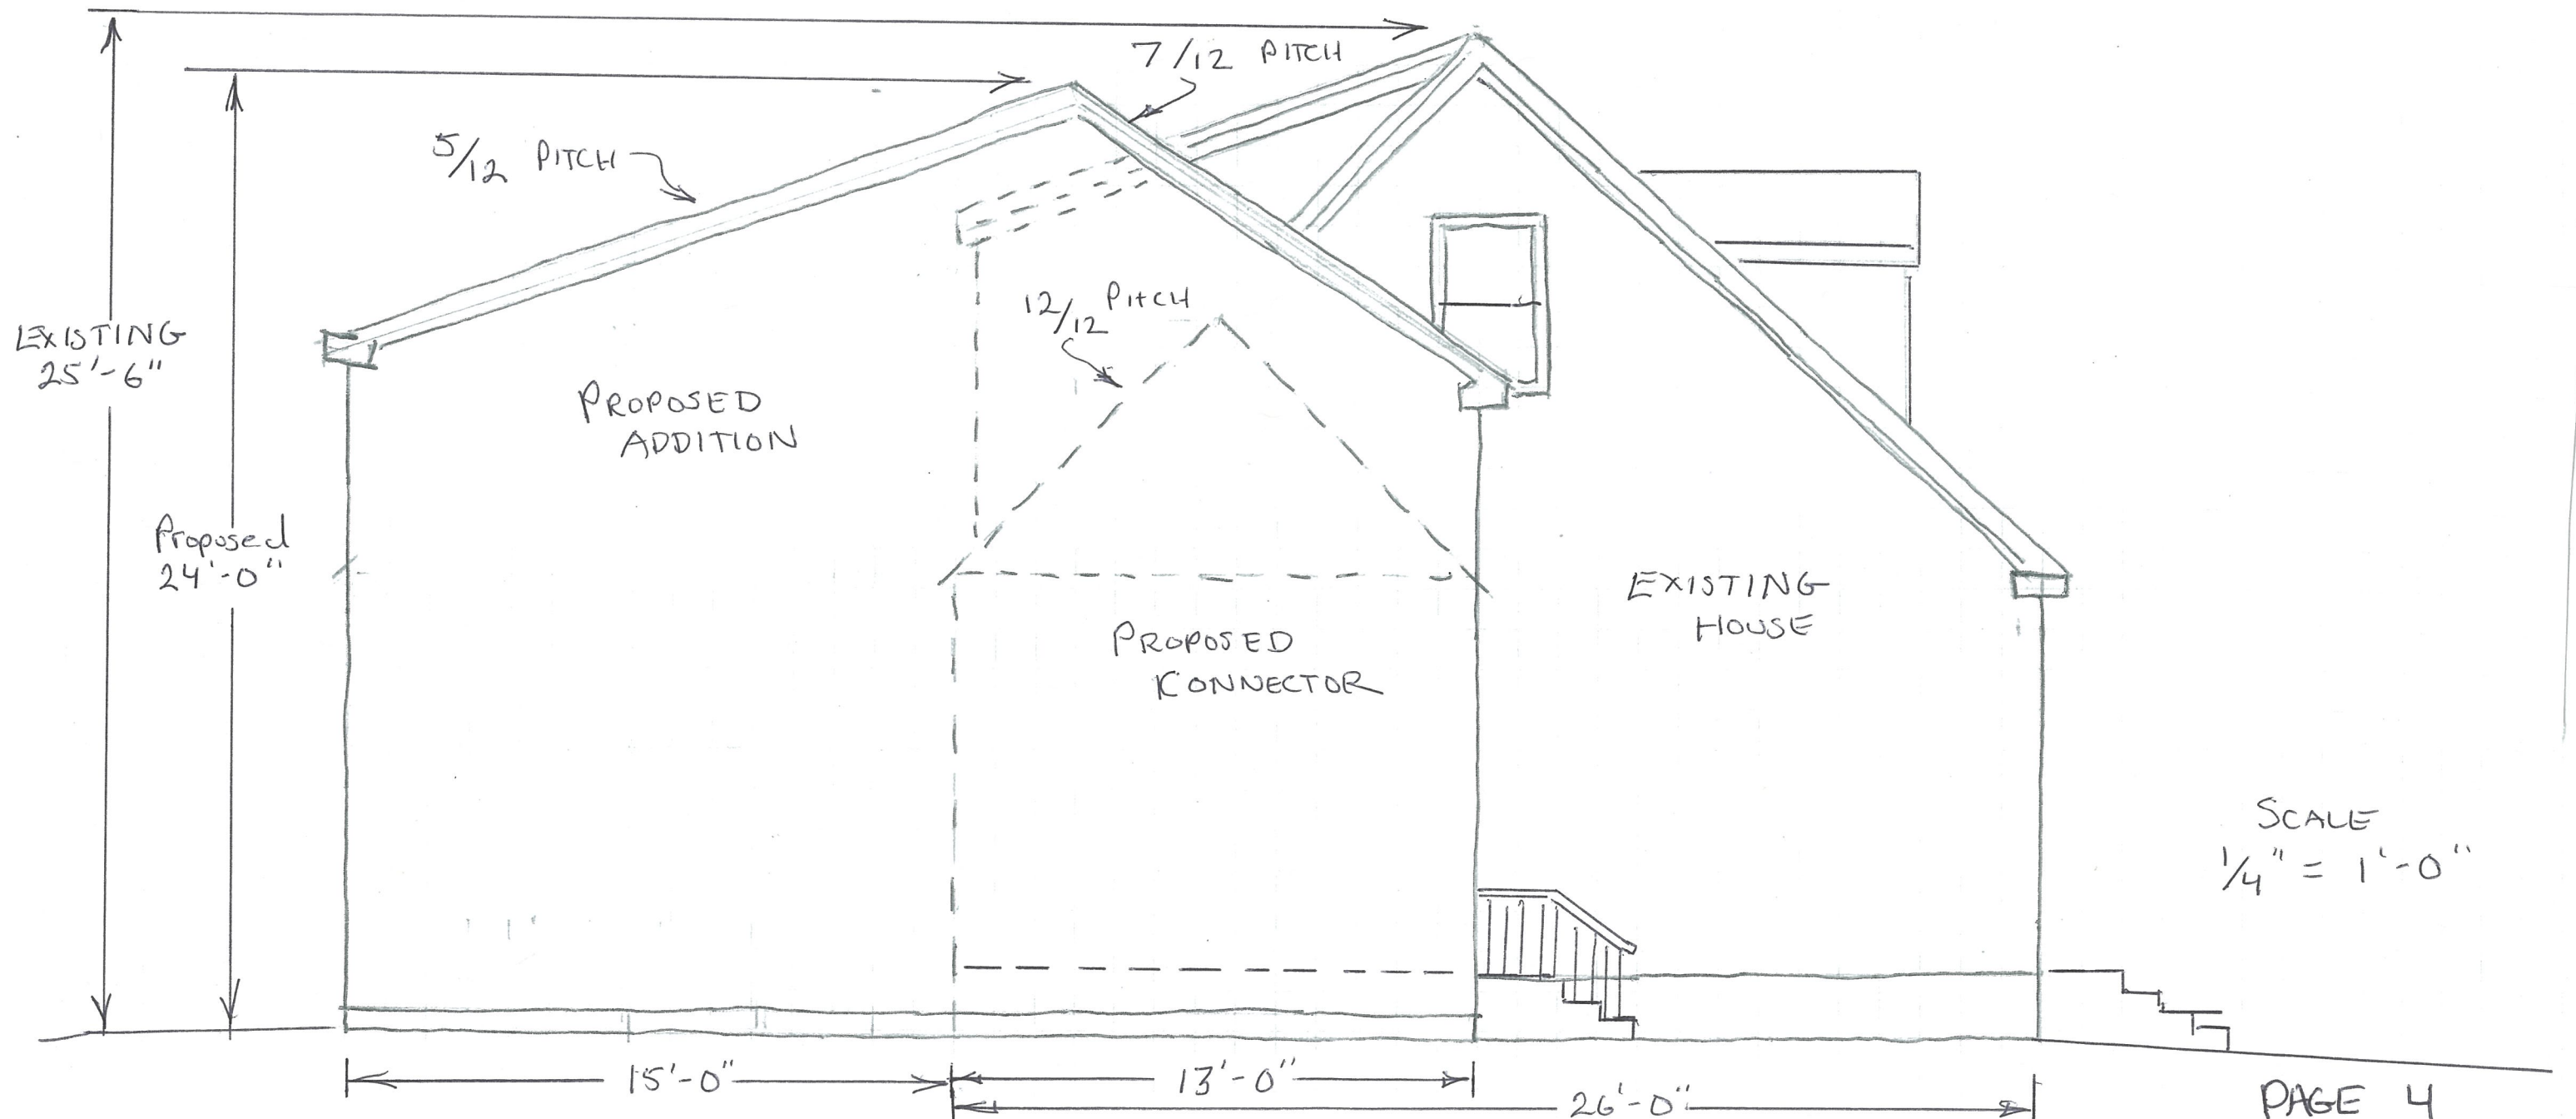


SCALE
1/4" = 1'-0"

EXISTING HOUSE

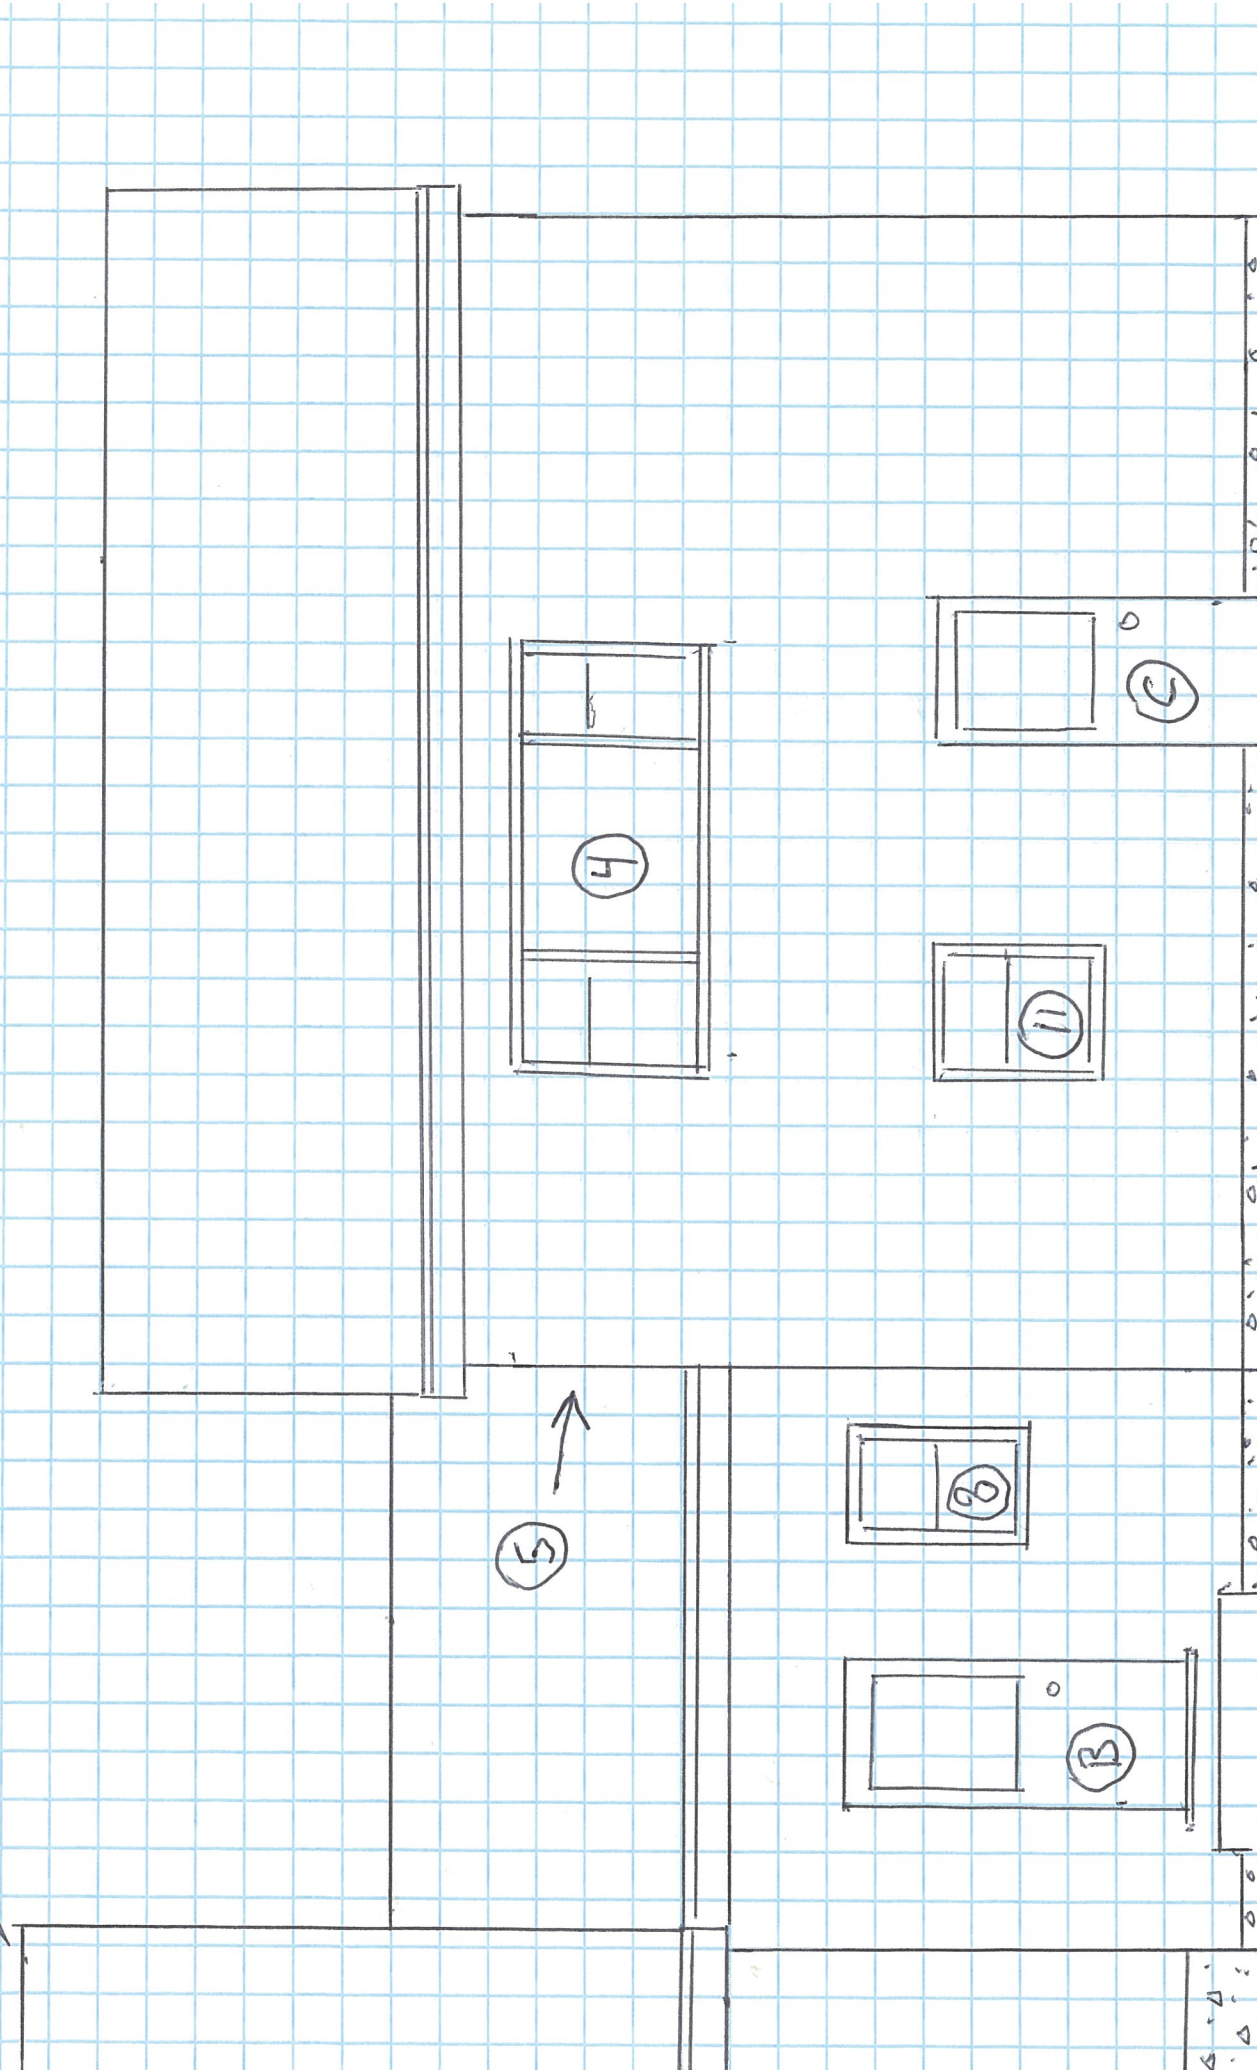

BACK VIEW

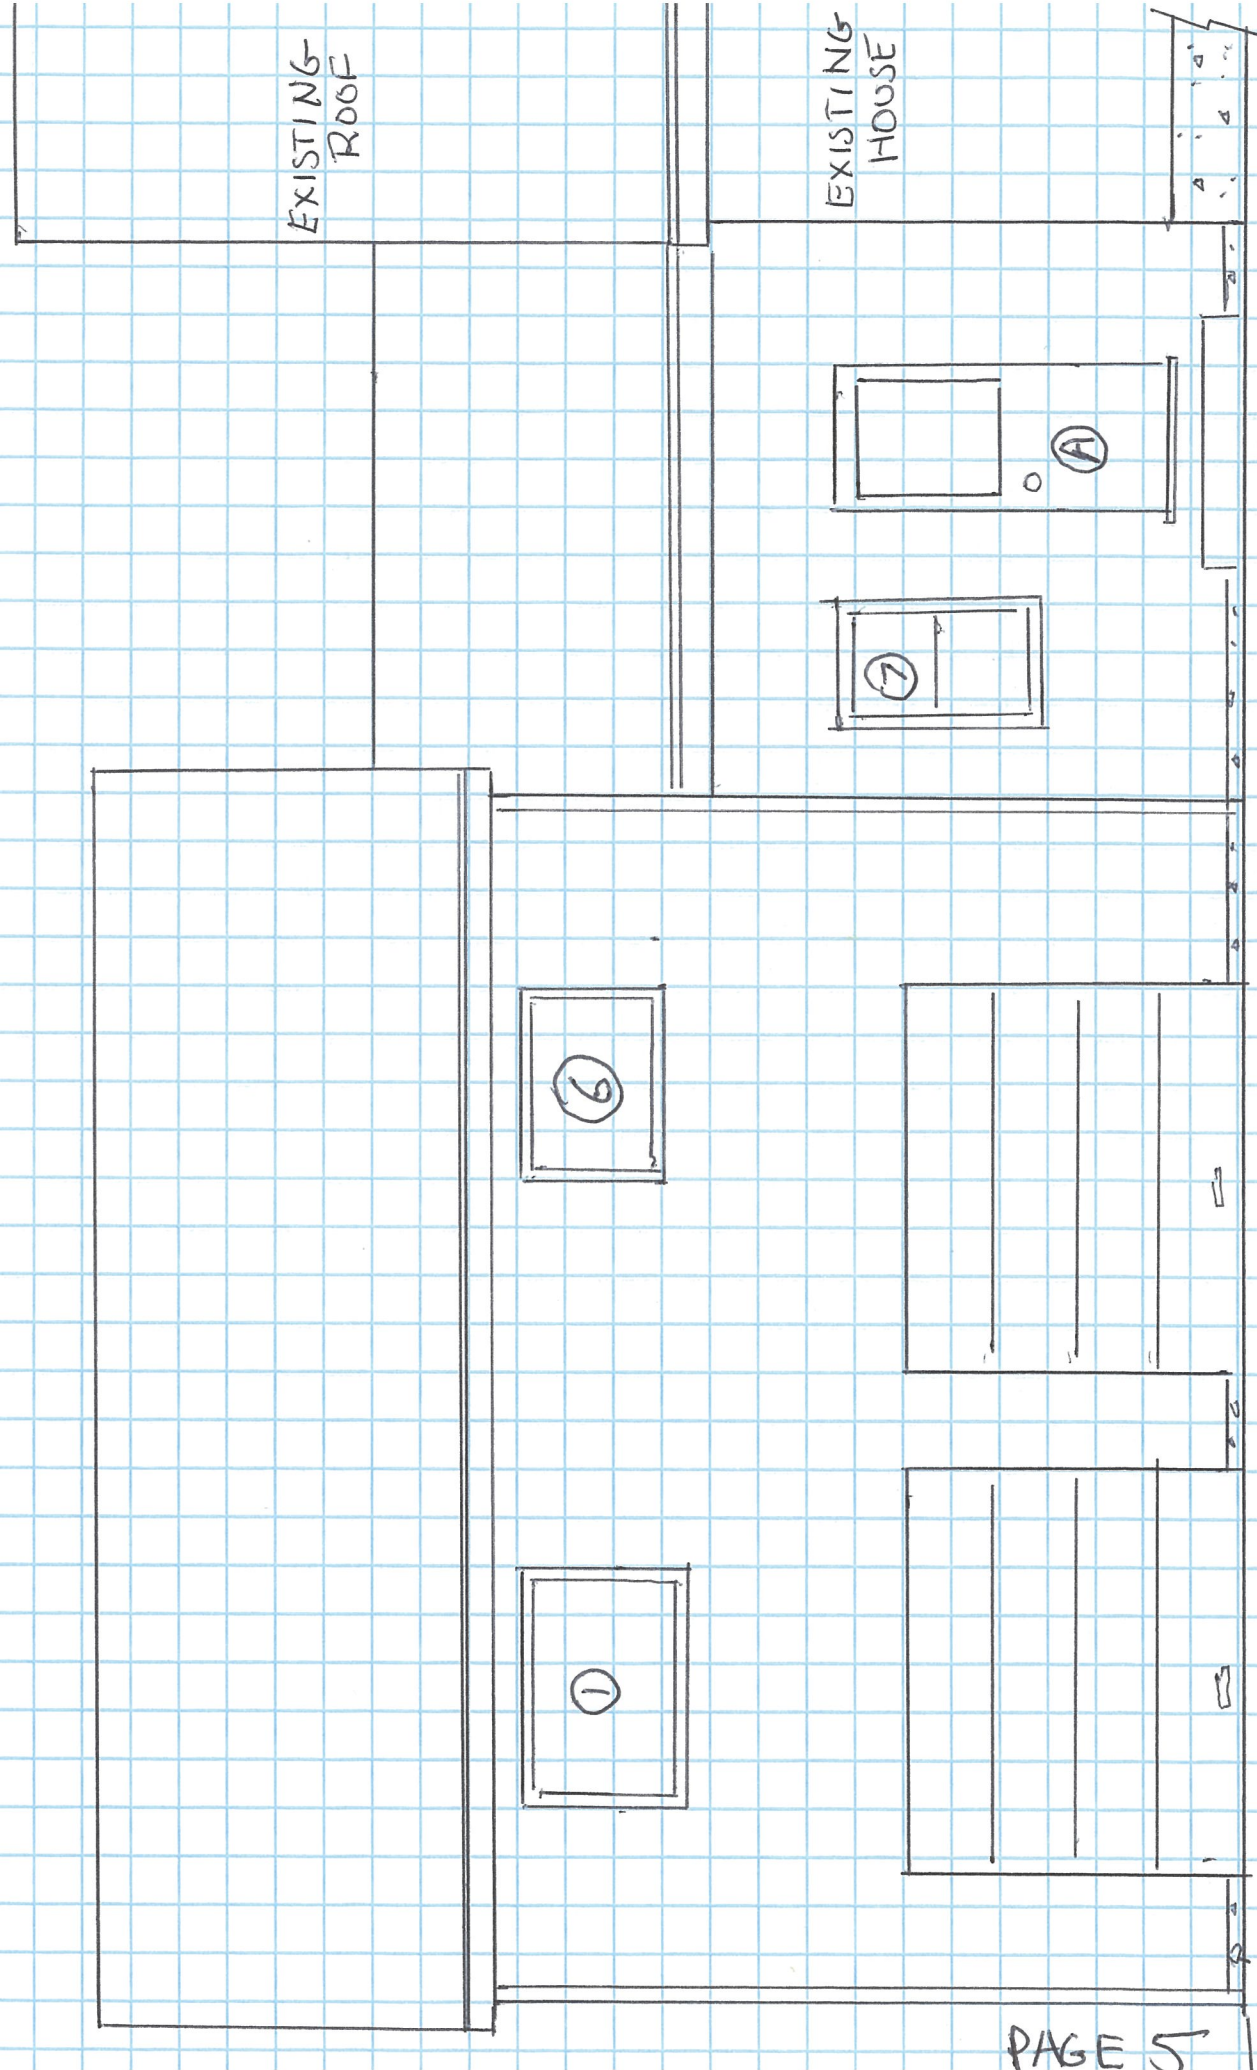


FRONT VIEW

SCALE 1/4" = 1'-0"

WINDOWS #1 - #11

DOORS A - C

SEE SEPARATE SCHEDULE SHEET

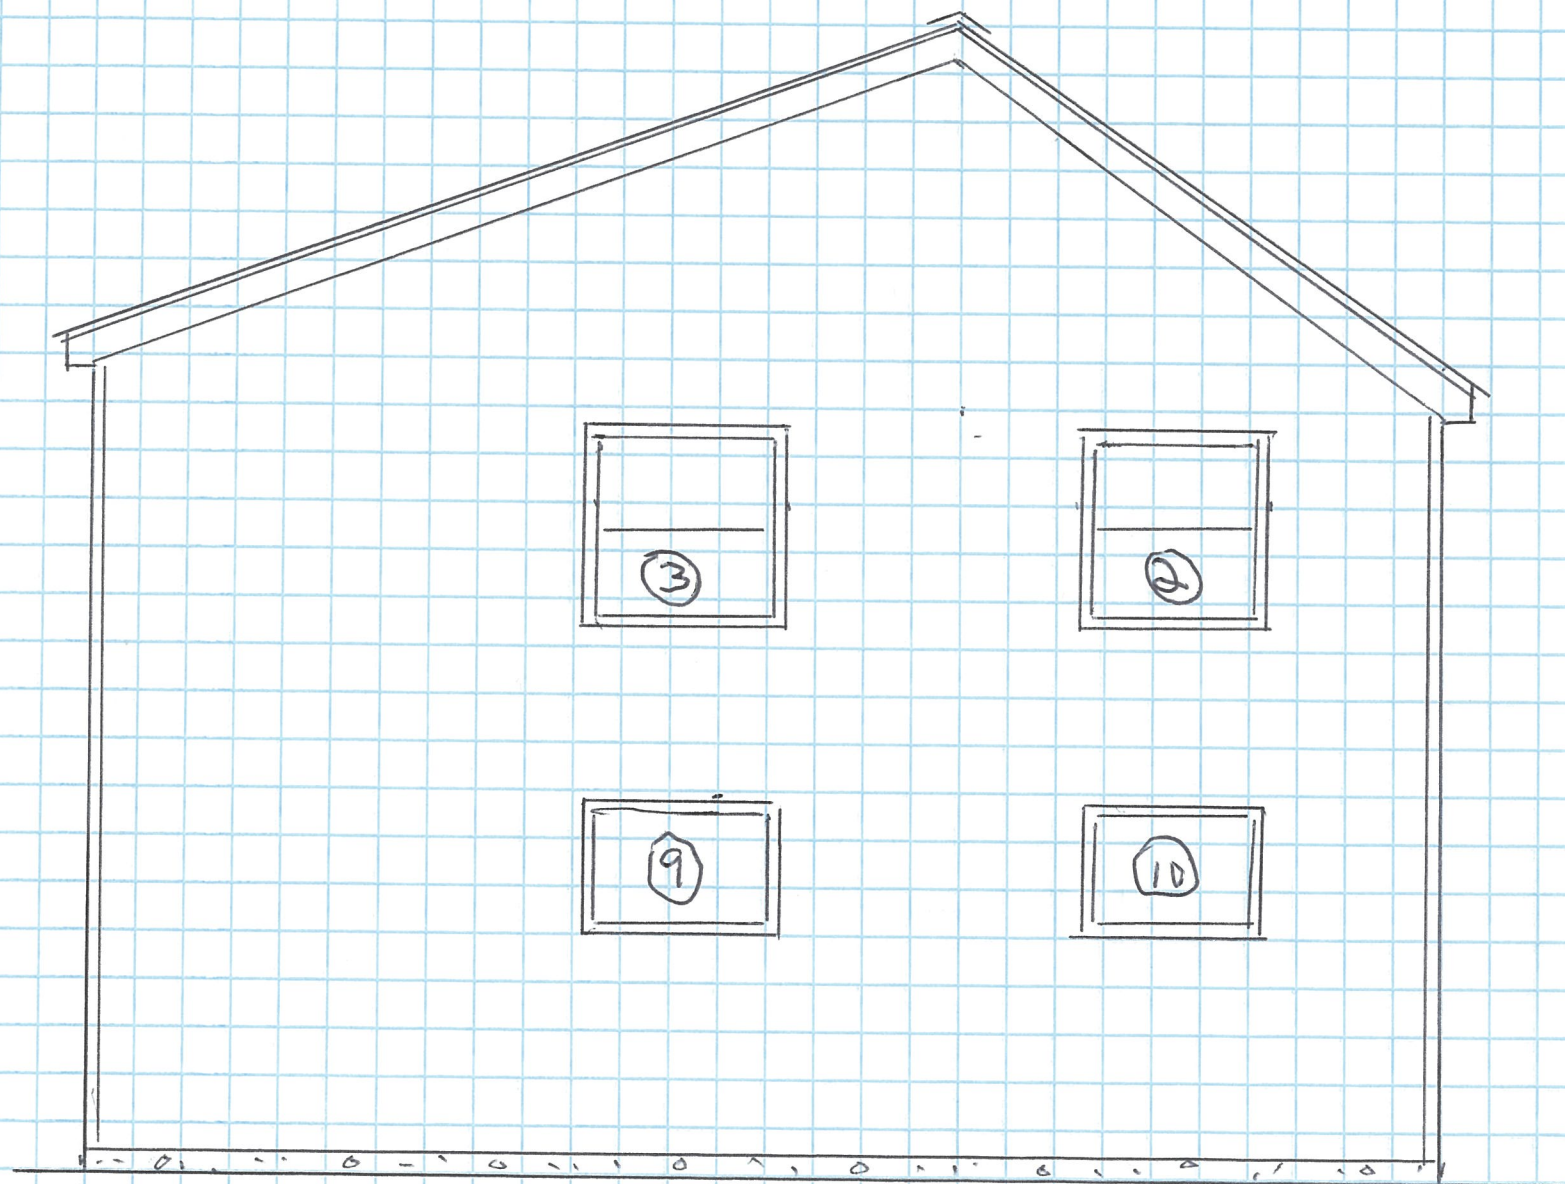

SIDE ELEVATION


SCALE $\frac{1}{4}'' = 1'-0''$

CONSTRUCTION ADHESIVE ON ALL JOINTS


CLEAR WIDTH 42"

MAX RISE $7\frac{1}{2}''$


MIN RUN $11\frac{1}{2}''$

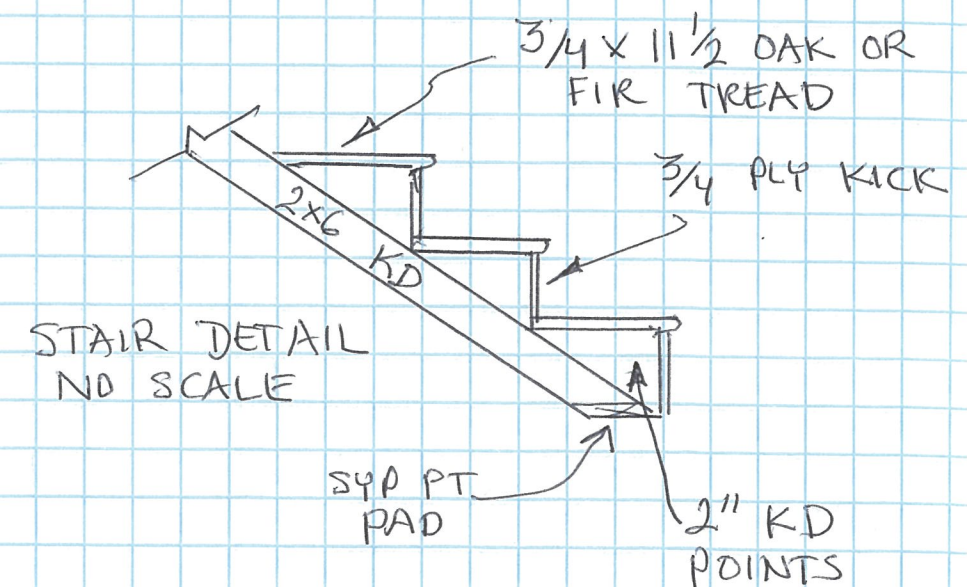



STEEL
DETAIL

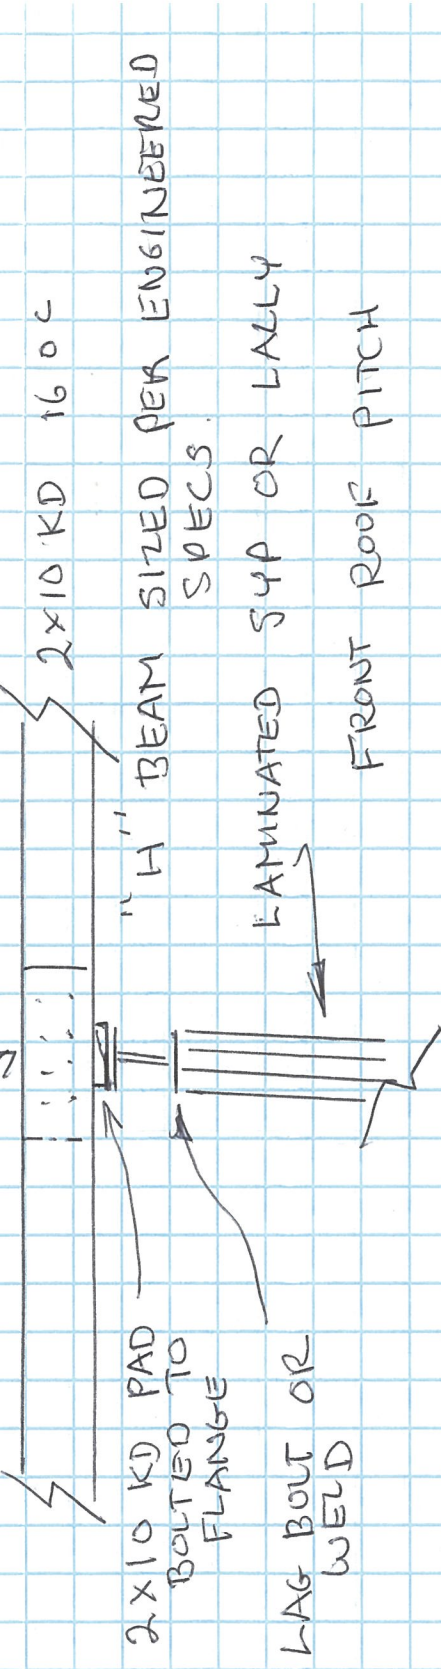

BACK ROOF PITCH

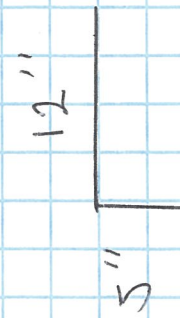

FRONT ROOF PITCH

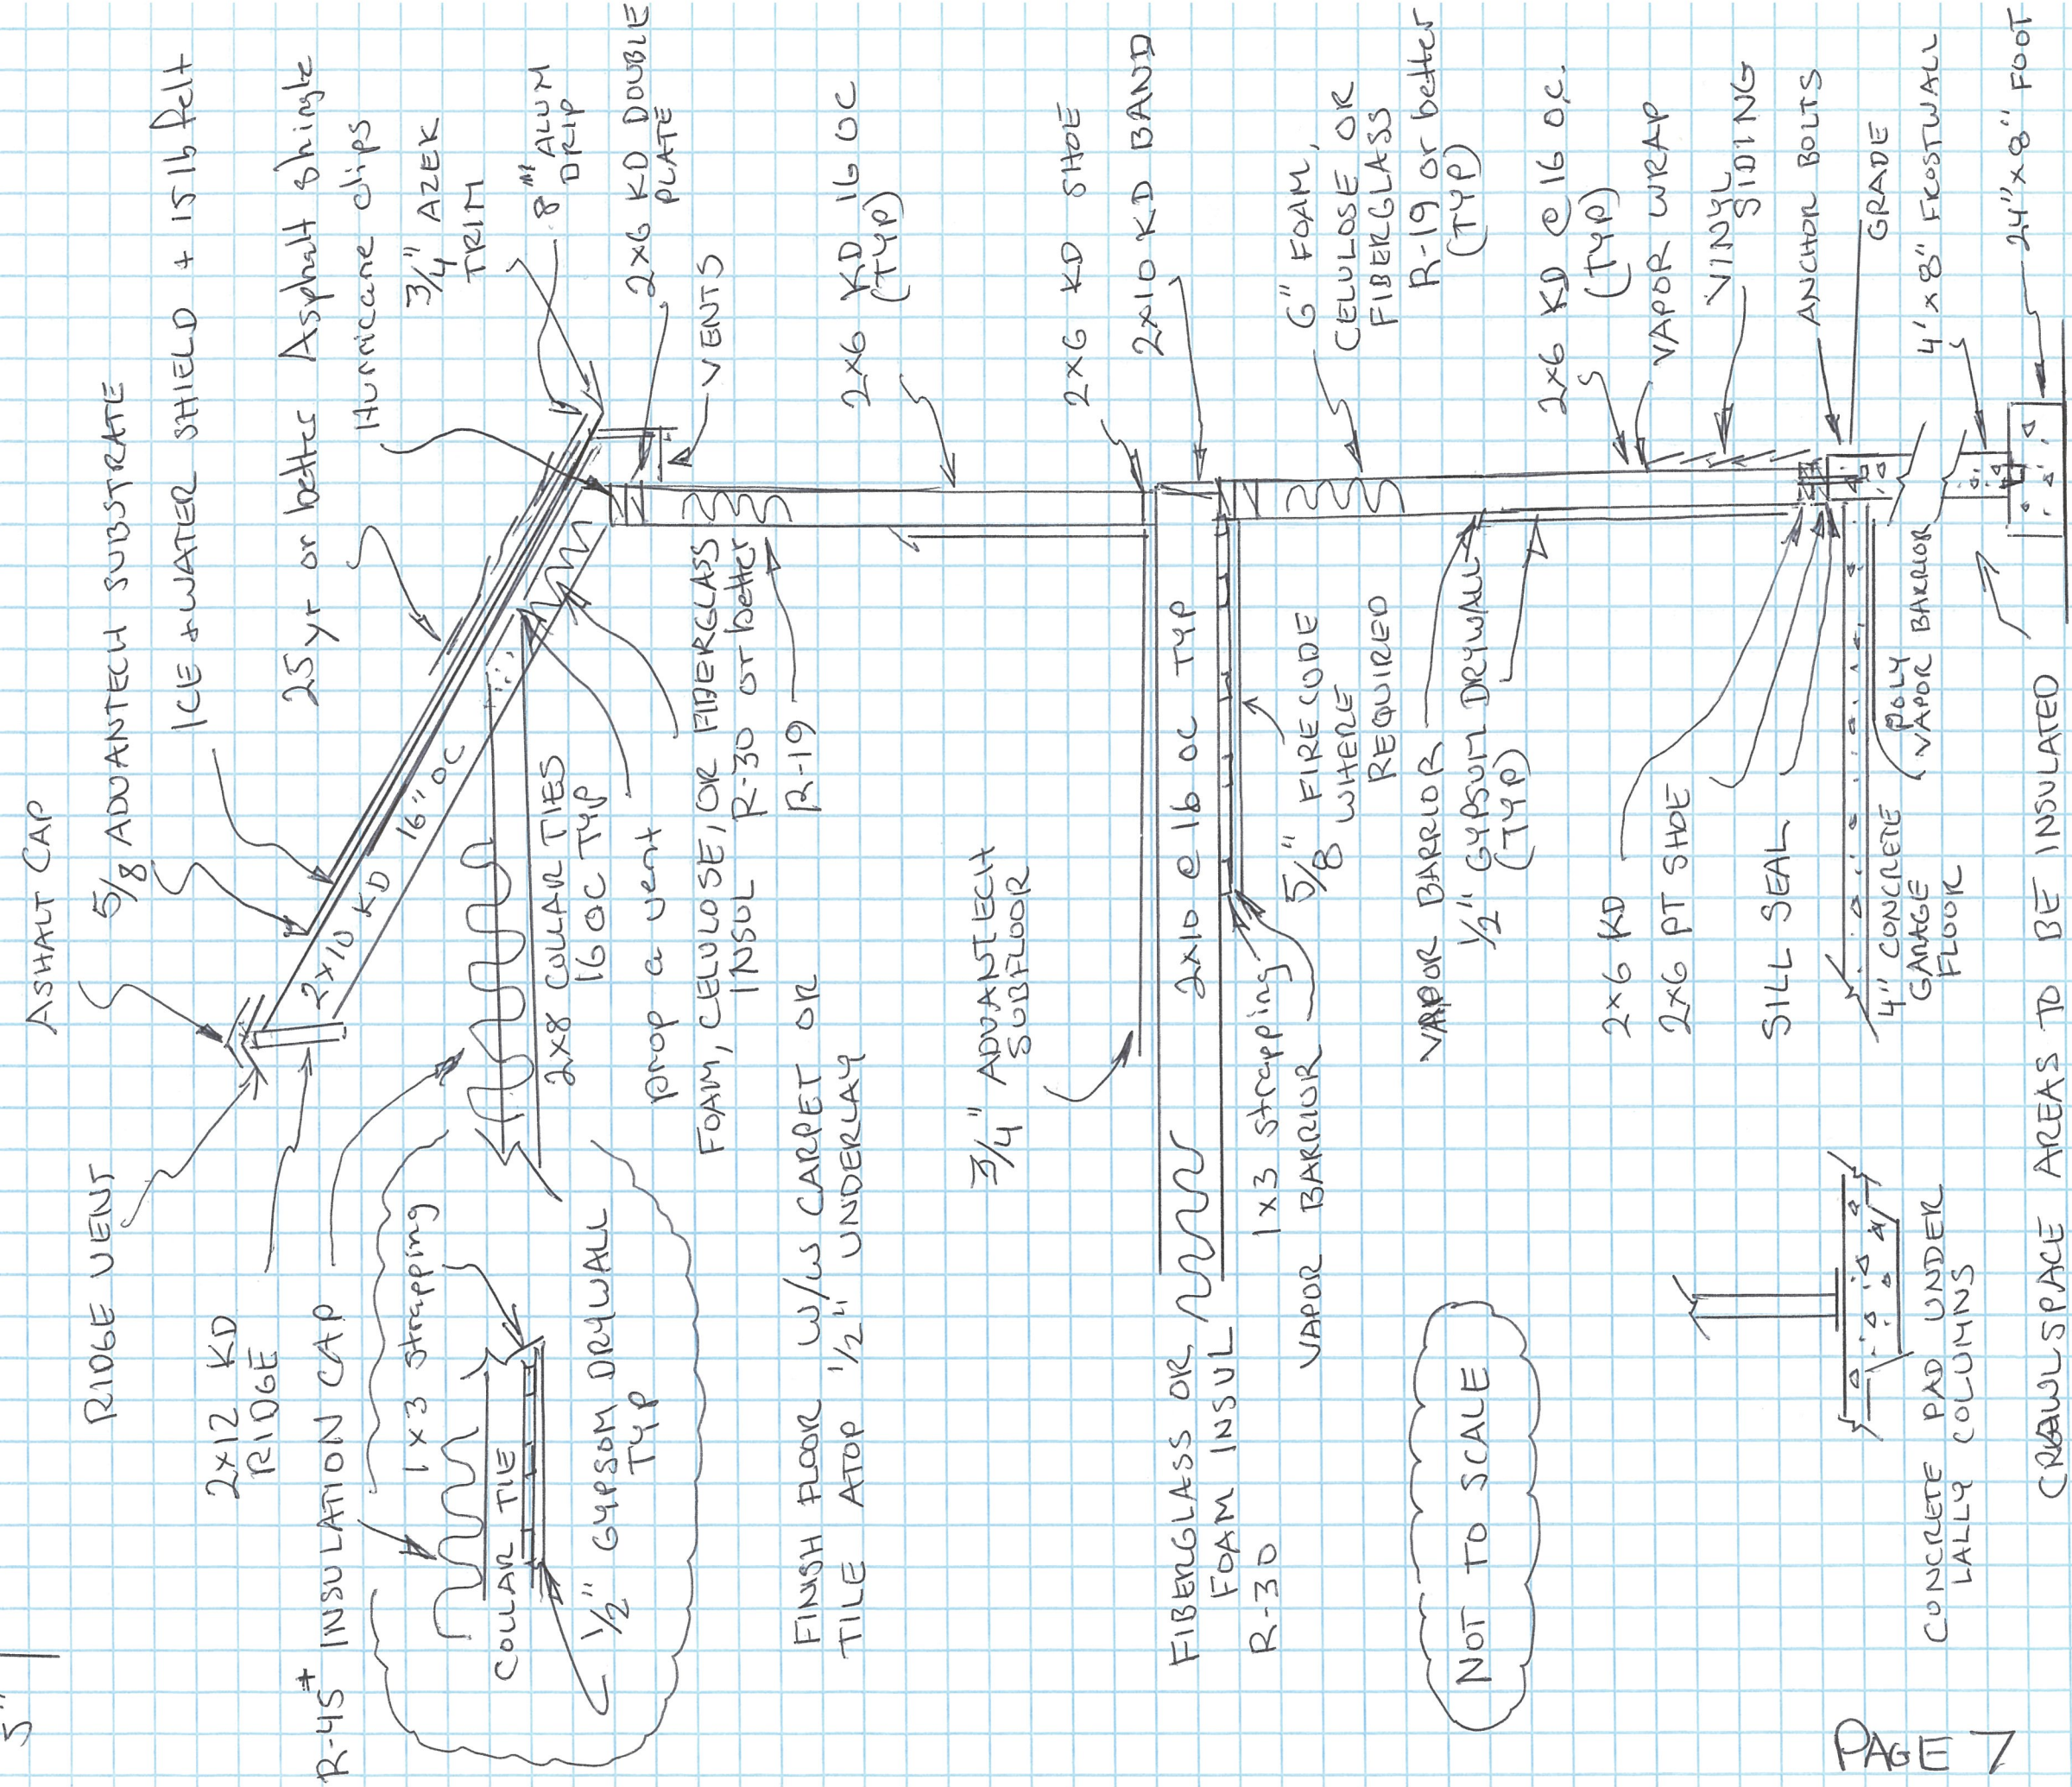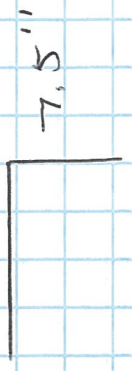

NOT TO SCALE

CRAWLSPACE AREAS TO BE INSULATED

FRAMING
DETAIL