



ERIC DAWSON RESIDENCE  
45 TIDE MILL RD PORTLAND MAINE

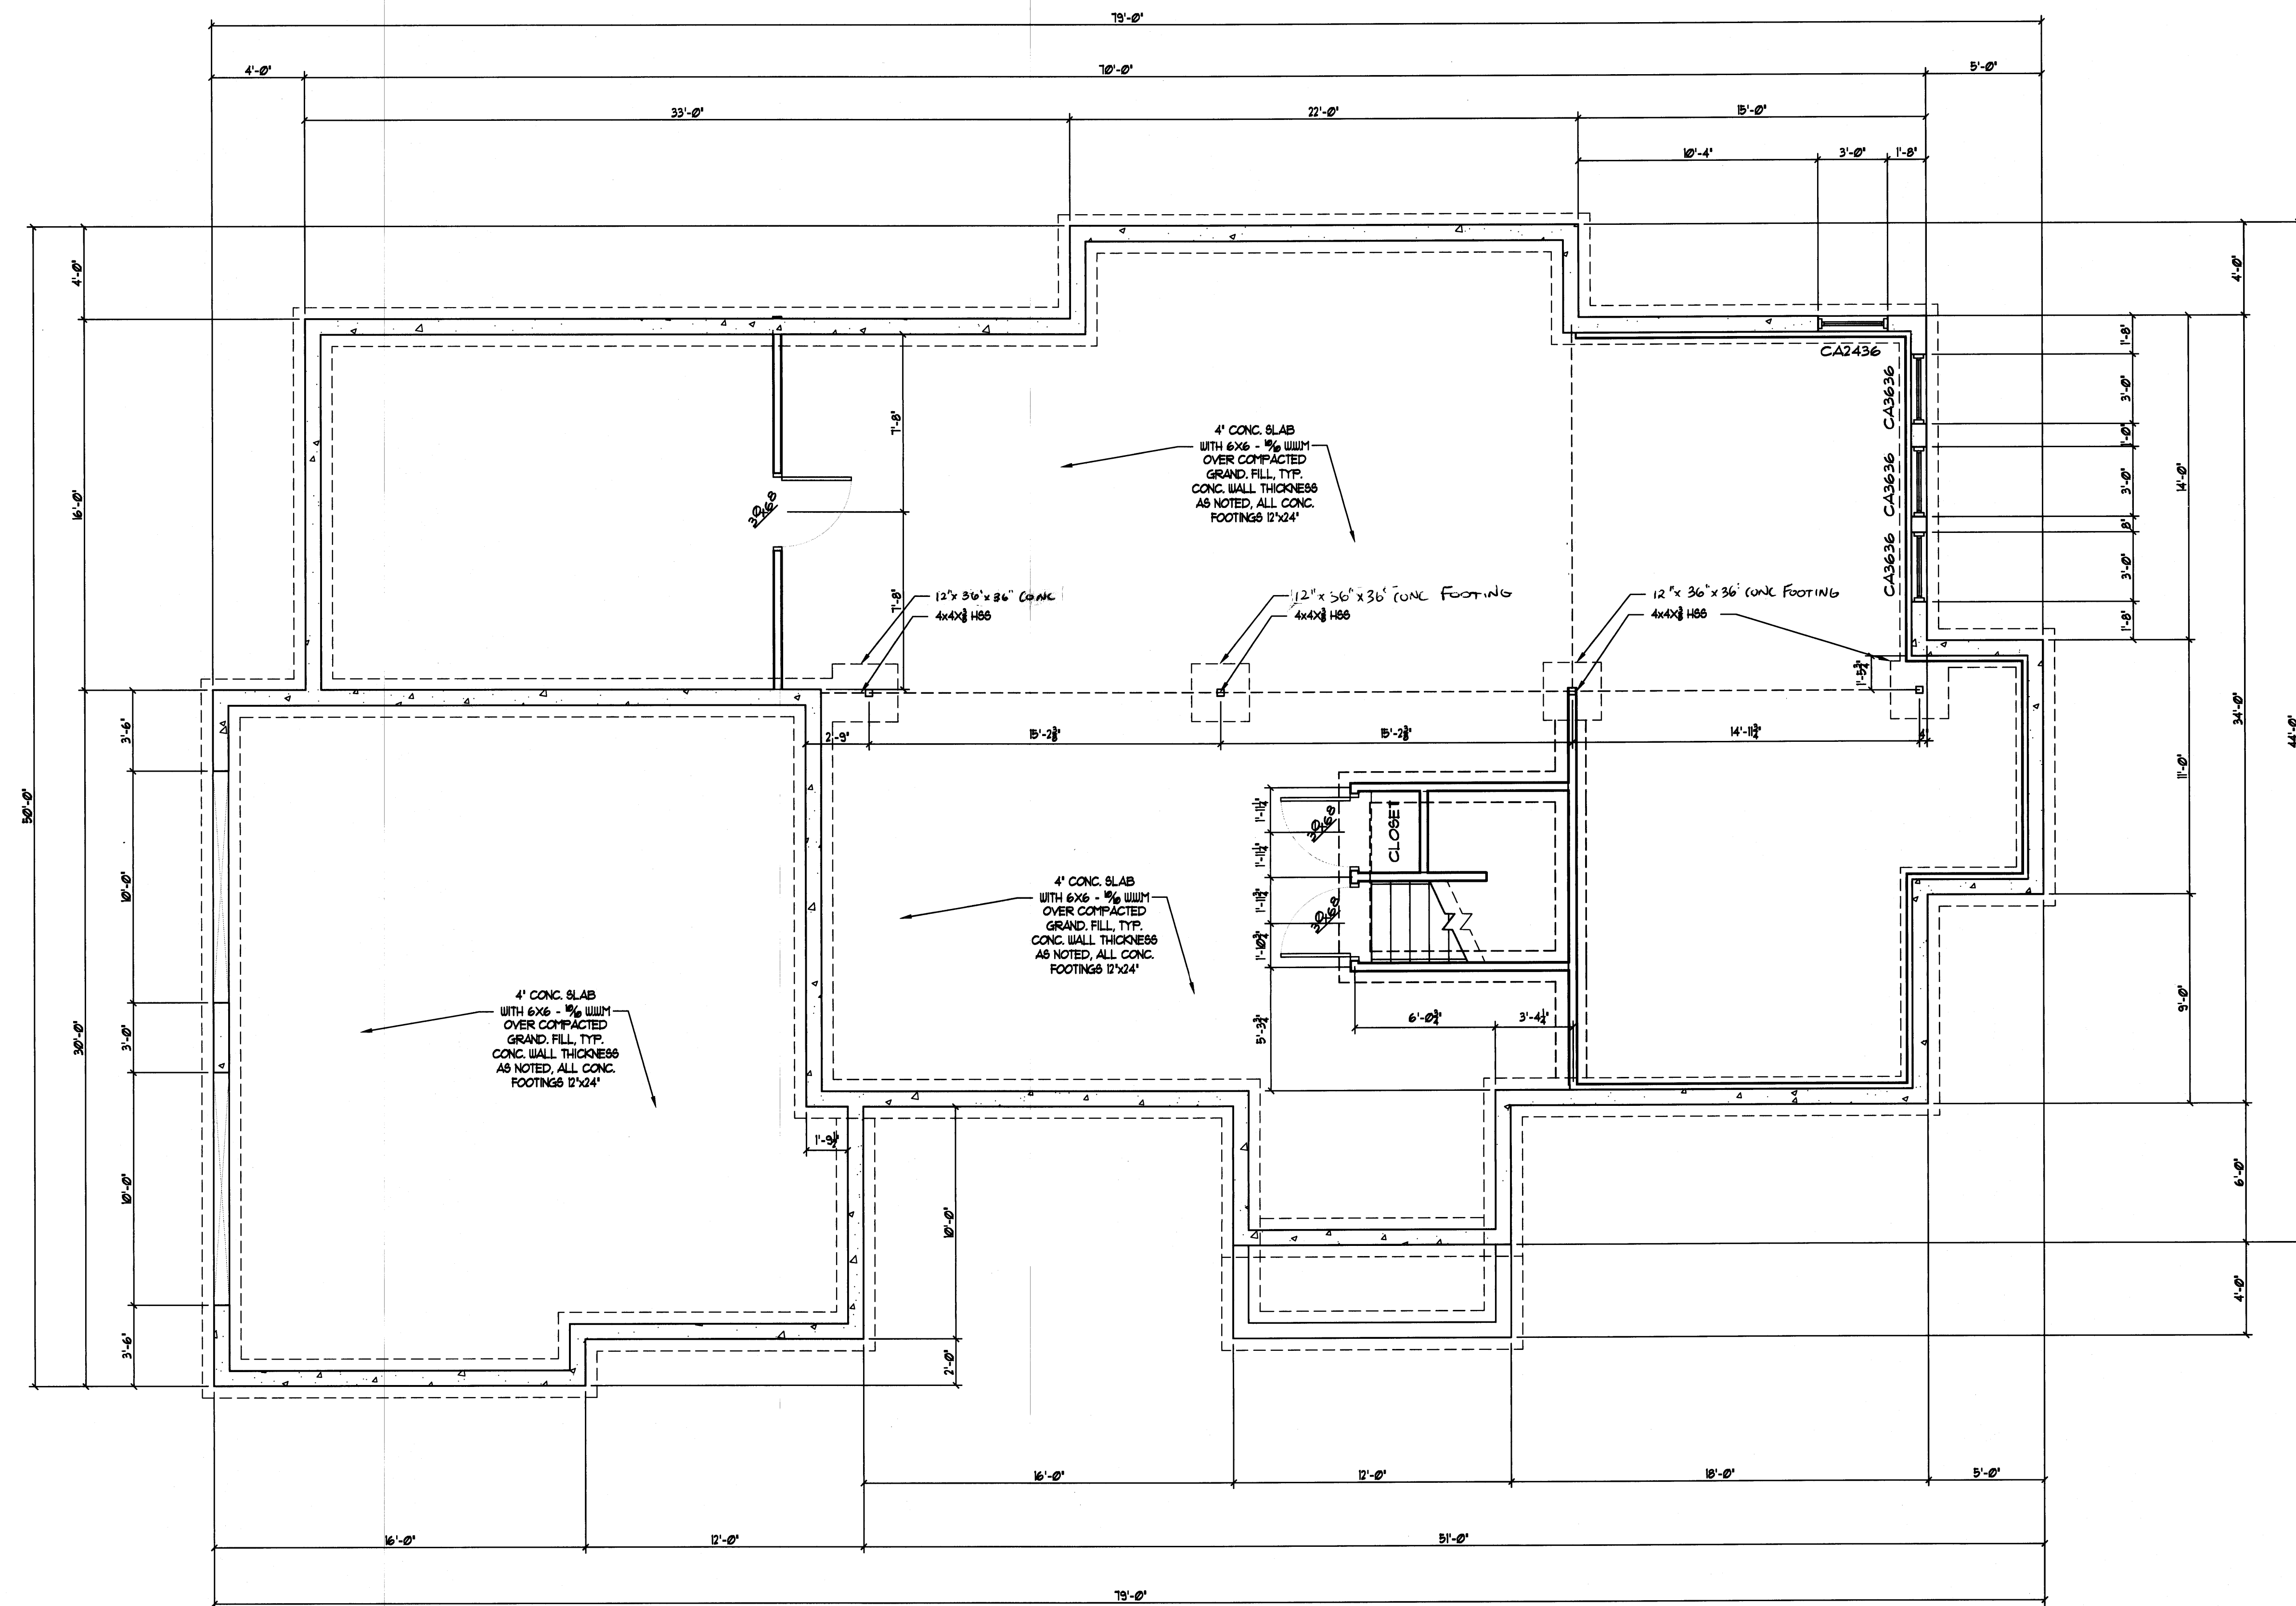

BASEMENT FLOOR PLAN  
SCALE: 1/4" = 1'-0"

NOTE:  
THIS DRAWING IS PROVIDED FOR INFORMATIONAL PURPOSES ONLY.  
IF USED FOR CONSTRUCTION, THE CONTRACTOR ASSUMES ALL RESPONSIBILITY  
FOR LOCAL CODE COMPLIANCE.  
ALL DRAWINGS, PLANS, SKETCHES ETC. ARE PROVIDED TO OUR  
CLIENTS BASED UPON INFORMATION PROVIDED BY THE CLIENT  
AND DRAINED IN ACCORDANCE WITH COMMON BUILDING PRACTICES  
AND LOCAL CODES. NONE OF THE EMPLOYEES OF FMC CADD DRAFTING  
SERVICES, INC. ARE REGISTERED ARCHITECTS, ENGINEERS OR LAND  
SURVEYORS. ALL DIMENSIONS AND SPECIFICATIONS SHOULD BE VERIFIED  
BY CLIENT AND/OR CONTRACTOR BEFORE ACTUAL CONSTRUCTION  
BEGINS. IF DIMENSIONS AND SPECIFICATIONS ARE NOT VERIFIED  
BY CLIENT AND/OR CONTRACTOR BEFORE ACTUAL CONSTRUCTION  
BEGINS FMC CADD DRAFTING SERVICES, INC. WILL BE HELD HARMLESS.  
FMC CADD DRAFTING SERVICES, INC. ASSUMES NO LIABILITY FOR CHANGES  
AND/OR REVISIONS MADE TO PLANS BY CLIENT AND/OR CONTRACTOR.

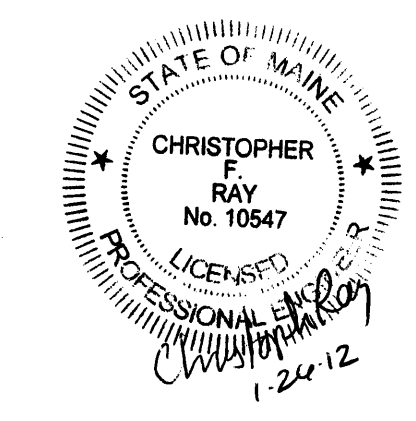

2.
1.
REVS:
CODE: RC 009
TOWN: PORTLAND
DATE: 01-12
SCALE: AS NOTED
DESIGNED: TUSA
DRAWN: TJO
TITLE: BASEMENT PLAN
FILE: 11-0118
SHEET: A1.01